

VETERANS GRAVES REGISTRATION

OFFICIAL PROJECT NOS. 465-42-3-476 & 465-42-3-232

OPERATED
BY

WORKS PROGRESS ADMINISTRATION

SPONSORED BY
DEPARTMENT OF
ADJUTANT GENERAL

CO-SPONSORED BY
AMERICAN LEGION
DEPARTMENT OF OHIO

STATE OF OHIO

DELAWARE COUNTY

INDEX

CEMETERY	PAGE	CEMETERY	PAGE	CEMETERY	PAGE	CEMETERY	PAGE
AFRICA ASHLEY UNION	78 3 TO 7 INC.						
	A						
BAKER BERKSHIRE BLACK BLINN BLOCK HOUSE BLUE CHURCH BOKES CREEK BURNSIDE	71 8 71 88 78 9 10 11						
	B						
CARPENTER CARSON CASE NO.1 CASE NO.2 CENTERVILLAGE CHESHIRE COCKRELL COLE (DELAWARE TWP) COLE (LIBERTY TWP) COPELAND COUNTY HOME COURTRIGHT CRONKLETON CUTLER	88 88 70 70 71 12 TO 13 INC. 65 85 64 80 86 87 69 73						
	C						
DARST DELAWARE NO.1 DELAWARE MAUSOLEUM DEEP DUNKARD	87 64 14 67 66						
	D						
EAST OXFORD EAST LIBERTY EBERSOLE	83 81 79						
	E						
FAIRVIEW FANCHER FISHER	15 16 67						
	F						
GALENA GALPINN GAVITT GODDARD GOODRICH GREENMOUND	17 69 73 82 70 18 TO 19 INC.						
	G						
HANNER HANOVER HARLEM HILL HUNT	88 80 66 79 74						
	H						
JOSLIN	70						
	I						
KENNEY	66						
	J						
LEASURE LIBERTY	71 75						
	K						
	L						
MAPLE GROVE	68						
	M						
MARLBORO MARTIN MAXTOWN MAYFIELD OR KLIKER UNION MILLCREEK (CONCORD TWP) MILLCREEK (SCIOTO TWP) MINTON MONEY MT. PLEASANT MYERS	20 TO 23 INC. 82 89 76 79 24 TO 27 INC. 83 83 68 82						
	N						
NEWHOUSE NO NAME NORTON	28 69 76						
	O						
OAK GROVE OLD DELAWARE OLD KILBOURNE OLD ST. MARRYS OLLER ORIGINAL DELAWARE	29 TO 43 INC. 82 44 45 46 TO 47 INC. 89						
	P						
PATTERSON PEACHBLOW PETTIT PIERCE DIX PLEASANT HILL POWELL POWERS (LIBERTY TWP) POWERS (RADNOR TWP)	72 77 67 87 84 84 85 83						
	Q						
RADNOR REDBANKS RHOADS ROBISON ROSE ROSECRANS MEMORIAL	48 TO 52 INC. 72 65 66 69 89						
	R						
SILVERWOOD SOUTH RADNOR STARK AND PORTER SUNBURY	87 75 77 53 TO 56 INC.						
	S						
THOMAS THOMPSON TOWNSHIP HOUSE TRENTON TROY CHAPEL TUSSIG ROAD	75 57 TO 59 INC. 81 60 TO 63 INC. 65 64						
	T						
VANS VALLEY	86						
	U						
	V						
WESOLLER WEST OXFORD WHITE WICKHEISER WILLIAMSVILLE	65 74 67 73 78						
	W						
	X						
	Y						
	Z						
						<small>FORSYTH, GEORGE. DELAWARE CO. TOWNSHIP & CEMETERY UNKNOWN. PLACE, PELEG. DELAWARE CO. TOWNSHIP & CEMETERY UNKNOWN. PORTERFIELD, ROBERT. DELAWARE CO. TOWNSHIP & CEMETERY UNKNOWN. REUBEN, MARTIN. DELAWARE CO. WESTFIELD TWP CEMETERY UNKNOWN. ROOT, AZARIAH. DELAWARE CO. DELAWARE TWP CEMETERY UNKNOWN. WARRINGTON, JOHN. DELAWARE CO. TOWNSHIP & CEMETERY</small>	

ASHLEY UNION CEMETERY

DELAWARE CO. OXFORD TWP.


OFFICIAL PROJECT NOS. 465-42-3-467 & 665-42-3-232

3.8 ACRES
4 PAGES

LEGEND


- ① REVOLUTIONARY WAR
- ⑩ WAR OF 1812
- ⑯ MEXICAN WAR
- ⑲ CIVIL WAR
- ⑳ SPANISH AM. WAR
- ⑳ WORLD WAR

HISTORY

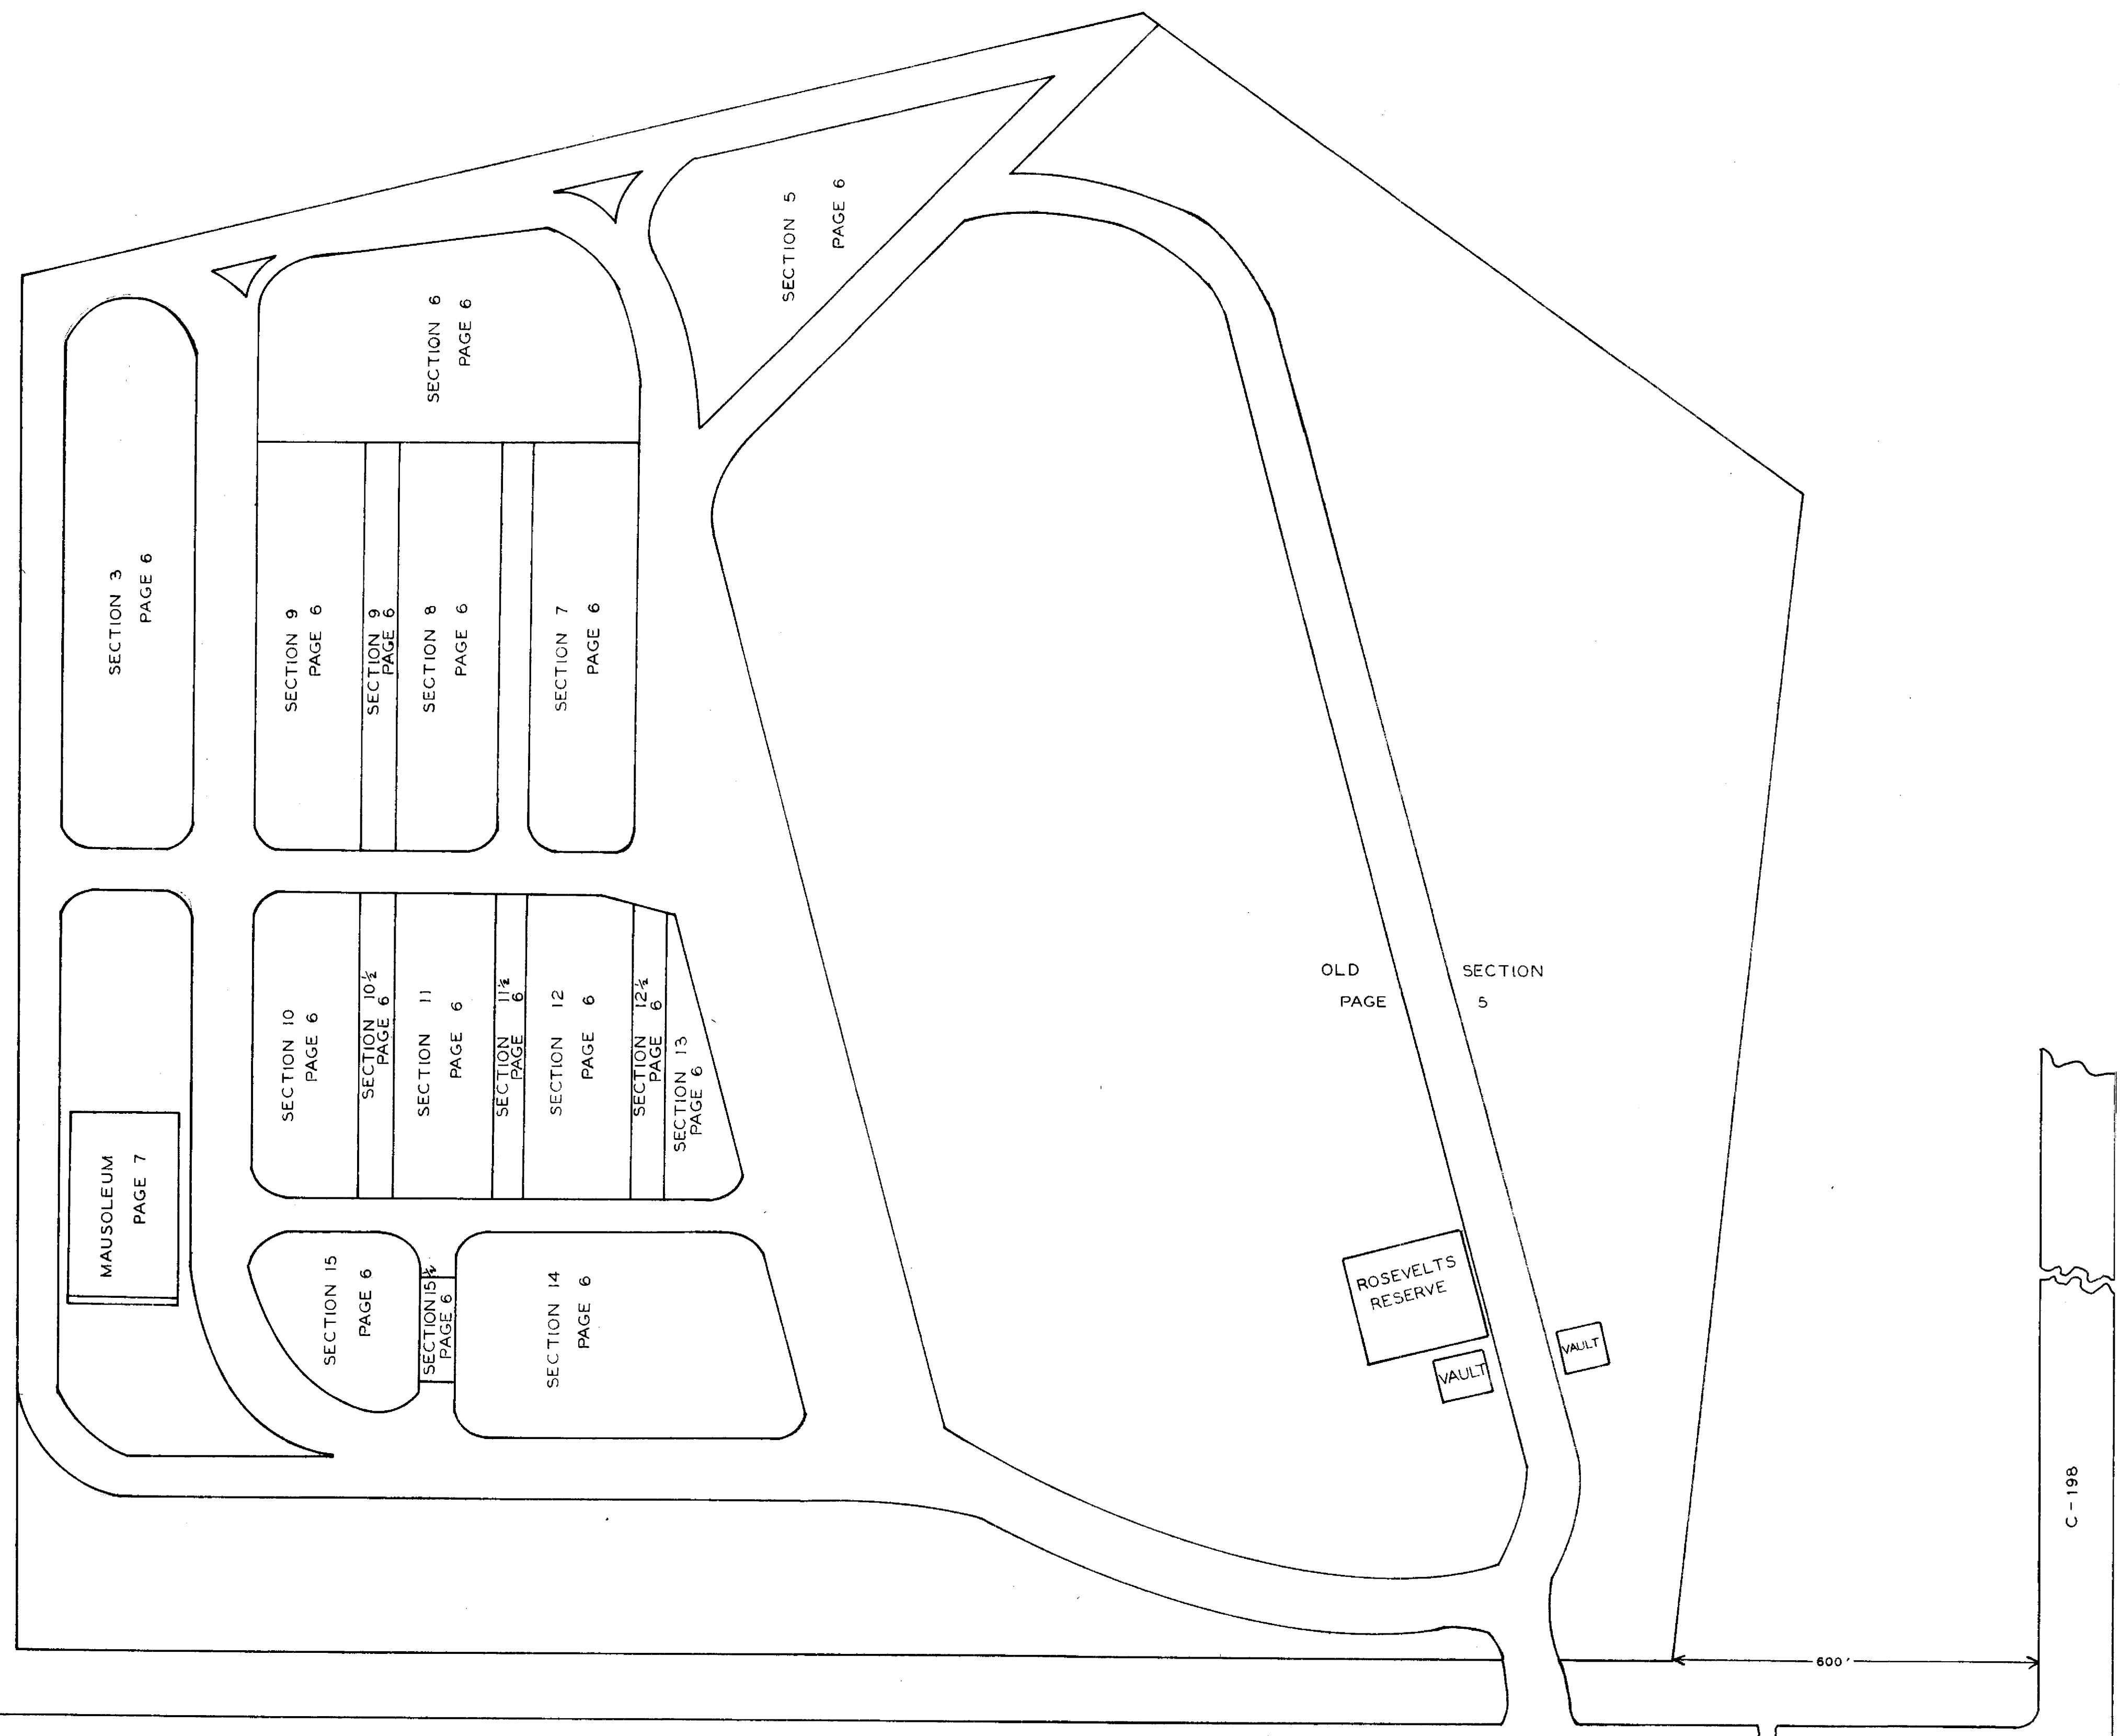

NOT TO SCALE

Handwritten signature or initials

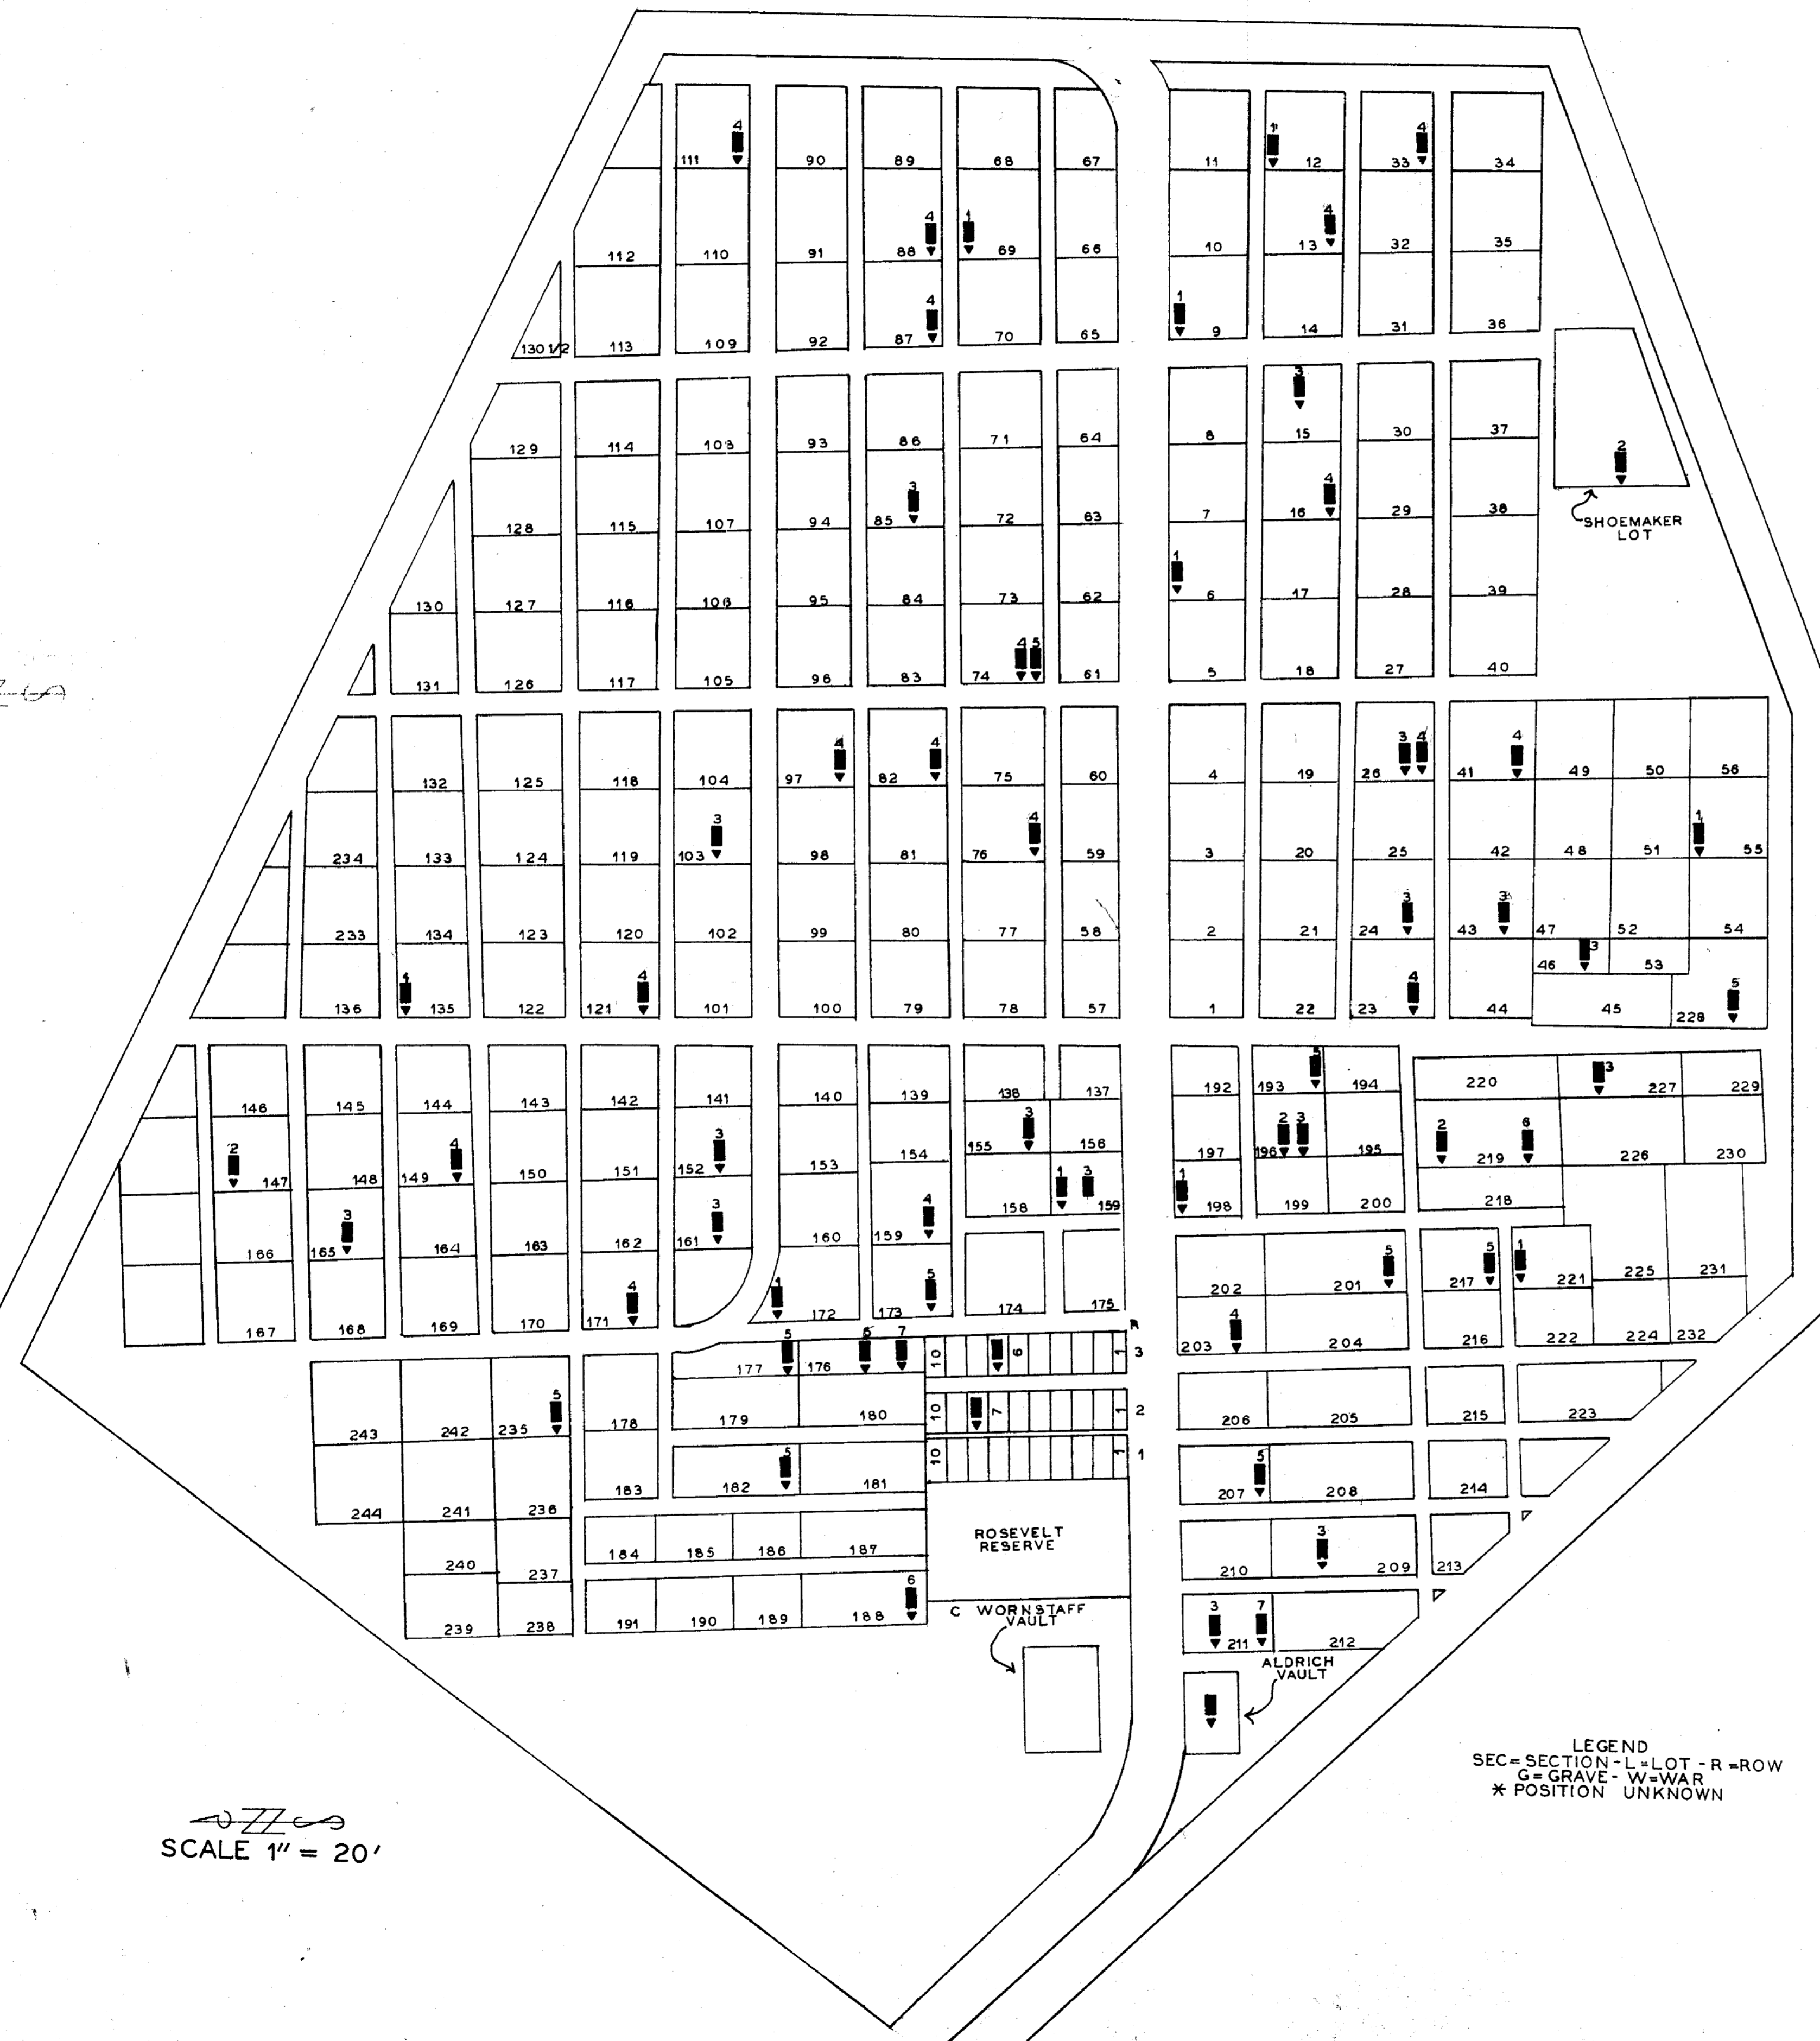

NAME	SEC	L	R	C	W
ALDRICH DAVISON, C.	OLD	182			19
ALDRICH ELIAS,	OLD	74			19
BARTHOLOMEW FRANKLIN,	OLD	219			19
BARTON LEVI J.	OLD	219			19
BENEDICT WILLIAM, H.	OLD	219			19
BENSON NELSON, W.	OLD	198			19
BISHOP MARK, O.	OLD	85			19
BOHAM GEO. M.	OLD	24			19
BOSTON HENRY,	OLD	227			19
BROWN ROBERT,	OLD	74			19
BRUMLEY DAVID,	OLD	74			19
CONRAD F. E.	OLD	176			19
COOMER JERRY E.	OLD	209			19
COOMER LEANDER,	OLD	43			19
COMPTON JOHN, R.	OLD	171			19
CRAMER JESSE,	OLD	62			19
CRAFTY S. R.	OLD	69			19
CROSS RIAL,	OLD	203			19
CUNNINGHAM JAMES, S.	OLD	97			19
DART ALONZO,	OLD	23			19
DAVIS TILTON, S.	OLD	147			19
DENNIS WILLIAM,	OLD	13			19
DOTY JOHN,	OLD	211			19
DOTY JOSEPHUS, F.	OLD	207			19
DOTY HARRISON,	OLD	211			19
ECKLES JOSEPH, C.	OLD	157			19
FELKEY SIDNEY,	OLD	196			19
GALE LEROY,	OLD	135			19
GARDNER LEWIS, E.	OLD	41			19
HARRIS SAMUEL, R.	OLD	177			19
HOPPER PETER, J.	OLD	87			19
HOUSEWORTH GEO.	OLD	196			19
KELTNER DANIEL,	OLD	235			19
LINN WILLIAM, T.	OLD	155			19
LOUGH JOHN, A.	OLD	78			19
MCCLEADE DANIEL,	OLD	201			19
MC CLEARY GEO.	OLD	173			19
MOREHOUSE STANLEY, S.	OLD	121			19
NEWVILLE JAMES, E.	OLD	193			19
NICHOLAS GEO.	OLD	217			19
OLMSTED C. F.	OLD	78			19
PERMOST LEWIS,	OLD	48			19
RICHARDS JOHN,	OLD	157			19
ROBINSON WILLIAM,	OLD	172			19
ROSEVELT GEO. W.	OLD	8			19
ROSEVELT WILLIAM,	OLD	9			19
RUSSELL EBBER,	OLD	9			19
SCHBLE ADOLPHE,	OLD	26			19
SCHBLE M. M.	OLD	26			19
SHARP OLIVER, P.	OLD	186			19
SHERMAN JACOB,	OLD	221			19
SHOEMAKER ADAM, S.	OLD	6			19
SHOEMAKER DAVID,	OLD	152			19
SHOEMAKER JACOB,	OLD	12			19
SHOEMAKER MILTON, B.	OLD	149			19
SHOEMAKER SOLOMON,	OLD	111			19
SHOEMAKER WILLIAM, H.	OLD	55			19
SIMPSON JAMES,	OLD	228			19
SMITH LONZO,	OLD	228			19
STRATTON WM. W.	OLD	IN-ALDRICH VAULT			19
TAYLOR OZYA, B.	OLD	16			19
TAYLOR RILEY,	OLD	103			19
TEMPLE JOHN, H.	OLD	103			19
WESTBROOK ALBERT, E.	OLD	161			19
WHEELER JOHN, L.	OLD	165			19

SCALE 1" = 20'

LEGEND
 SEC= SECTION - L=LOT - R=ROW
 G= GRAVE - W=WAR
 * POSITION UNKNOWN

OLD SECTION



SCALE 1" = 20'

LEGEND
 SEC = SECTION - L = LOT
 G = GRAVE - W = WAR
 * = POSITION UNKNOWN

NAME	SEC	L	G	W
ALBRIGHT HARRY.	9	3	31	
ALDRICH NELSON. C.	10	7	19	
ASHBROOK WELCOME.	7	5	19	
BELL JOHN. A.	14	5	19	
BOHAM LEONARD.	7	10	31	
FORD DANIEL. S.	12	2	19	
JENKINS EDWARD.	14	7	19	
JOLLY AARON. R.	10	8	19	
NELSON SAMUEL. G.	14	6	19	
NELSON WILLIAM.	14	6	19	
PORTERFIELD C. E.	7	6	25	
RASEY GEORGE. G.	13	2	3	
SHEFFIELD WILLIAM.	7	7	31	
THOMPSON EBENEZER. W.H.	10	4	19	
WALLACE JOHN. B.	5	5	19	

NAME	SEC	C	W
BERRY SAMUEL W.	A	15	19
CARPENTER LA FAYETTE A	79	19	
KELTNER CLYDE C.	A	75	31
KOHLER CHARLES	B	100	19
MCCURDY HOBART G.	B	44	31
SLACK GEORGE	B	56	19


1	15	17	31	33	47	49	63	65	79	81	95	97	111	113	127	129	143
3	13	19	29	35	45	51	61	67	77	83	93	99	109	115	125	131	141
5	11	21	27	37	43	53	58	69	75	85	91	101	107	117	123	133	139
7	9	23	25	39	41	55	57	71	73	87	89	103	105	119	121	135	137

SECTION-A

144	130	128	114	112	98	96	82	80	66	64	50	48	34	32	18	16	2
142	132	126	116	110	100	94	84	78	68	62	52	46	36	30	20	14	4
140	134	124	118	108	102	92	86	76	70	60	54	44	38	28	22	12	6
138	136	122	120	106	104	90	88	74	72	58	56	42	40	26	24	10	8

SECTION-B


SCALE 1/4" = 1'

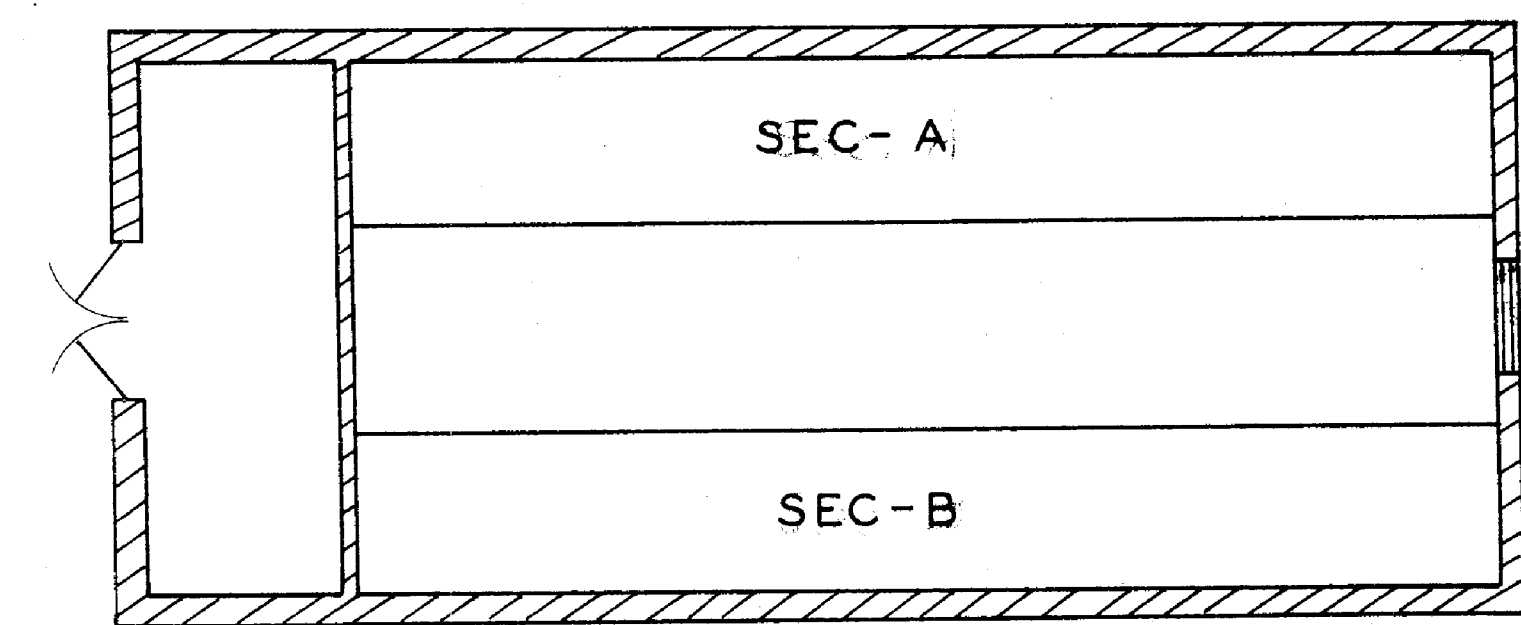

SCALE 1" = 10'

LEGEND
SEC-SECTION
C-CRYPT W-WAR

Ashley Union Mausoleum

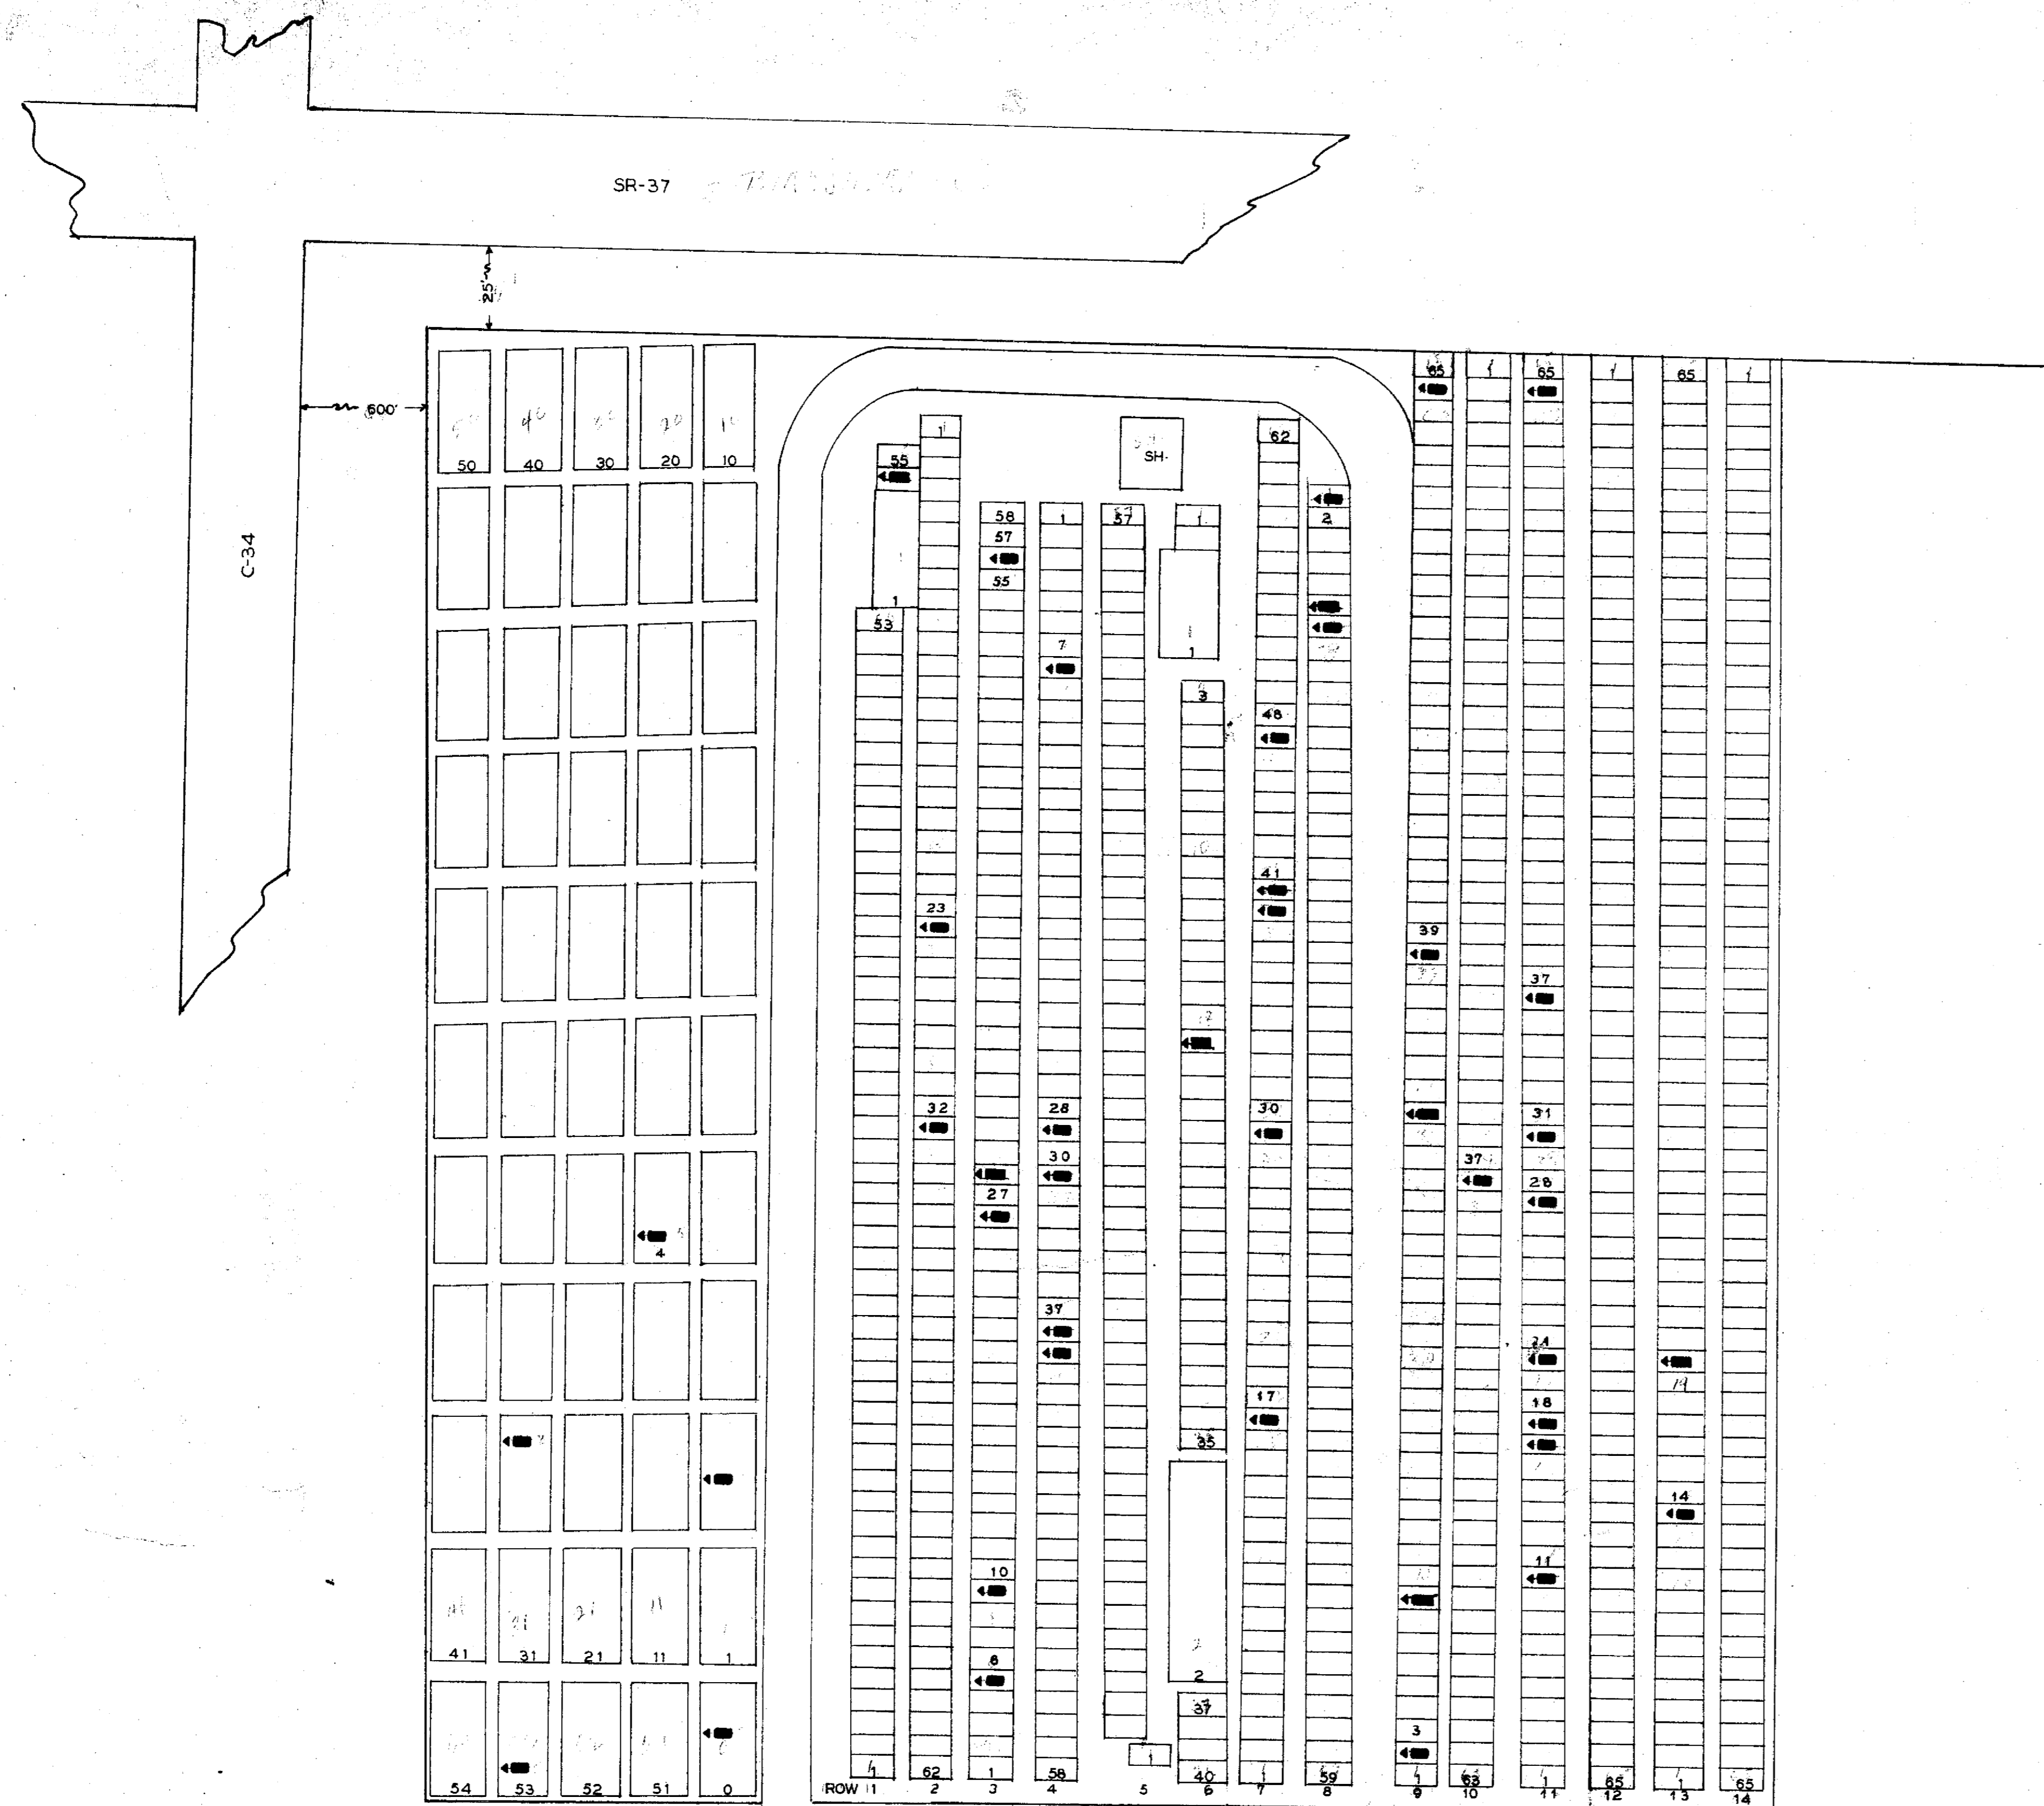

NAME	SEC.	L	R	G	W
BEACH ISREAL	OLD	9	31	10	
BURNA JAMES M.	OLD	7	47	19	
CARMICHAEL ALBERT	NEW	32		2	19
CARNEY J.D.	OLD	9	36	19	
CARNS WM.	OLD	3	56	10	
COURTER JAMES M.	OLD	2	33	19	
DUNHAM LYMAN A.	OLD	7	29	19	
FISHER GEORGE	OLD	4	29	10	
FISHER JACOB	OLD	4	31	10	
FULLER HIRAM C.	OLD	11	10	19	
GIBSON CALVIN	OLD	7	39	19	
GIBSON ROBERT	OLD	7	40		
GREGORY HERBERT	OLD	11	27	19	
GREGORY JAMES	OLD	11	30	1	
HAYS W.H.	OLD	9	64	19	
HEADINGTON CLARK	NEW	9	2	19	
*HIMROD ANDREW					
HOUGH BENSON WALKER	2		9	31	
JONES ANTHONY		11	64	19	
JONES CROCKER	OLD	9	9	1	
JONES DAVID		11	17	10	
JONES LEONARD		11	20	10	
JONES SOLOMON	OLD	11	16	1	
KILLPATRICK WILLIAM	OLD	3	5	19	
*LONGWELL JAMES					
MANTER MAJOR	OLD	6	19		
NORTONO DAVID		13	13	10	
NORTON ORLOFF		1	54	19	
PRINCE JOSEPH		10	36	10	
ROLOSON ADDISON	OLD	3	24	19	
ROLOSON DEWITT	OLD	2	24	19	
ROLOSON JAMES M.		7	16	19	
ROLOSON JOHN	OLD	3	28		
ROLOSON LEMUEL	OLD	4	38	19	
ROLOSON ORLANDO H.	OLD	4	8	19	
ROLOSON SIMON	OLD	4	39	19	
ROLOSON UTLEY		13	20	19	
SHEETS JNO.D.	NEW	14	5	19	
SHERMAN HENRY	OLD	8	7	19	
SMITH NEWTON	NEW	0	3	19	
SMITH WM. M.		8	6	19	
SMITH WILLIAM MARTIN		8	1	19	
STARK THOS.E.	NEW	2	4	19	
TERRELL DAITON.M.	OLD	11	36	19	
WORK FRANK R.	NEW	53	5	19	

LEGEND
 S- SECTION L- LOT G- GRAVE W- WAR
 X- POSITION UNKNOWN

**BERKSHIRE
CEMETERY**

DELAWARE CO. BERKSHIRE TWP.


OFFICIAL PROJECT NOS. 465-42-3-467&665-42-3-232

LEGEND

- ① REVOLUTIONARY WAR
- ⑩ WAR OF 1812
- ⑪ MEXICAN WAR
- ⑬ CIVIL WAR
- ⑭ SPANISH-AM. WAR
- ⑮ WORLD WAR

SCALE 1/2" = 20' 1-5 ACRES

NAME	SEC	L	R	G	W
BLACKLEDGE HIRAM	14		9		
BLAYNEY WM. B.	4		17		
COYKENDALL HARMON	15	4		1	
CRAIG JAMES	7	10		10	
GARNEY THOMAS	8	18		10	
GASTON JAMES HARVEY	15	10		19	
GASTON WILLIAM	16	14		10	
MAXWELL DANIEL	18	5		33	
MAXWELL ROBERT H.	18	6		19	
MAXWELL WILLIAM H.	22	4		19	
POTTER GILBERT	19	13		10	
POTTER JOSEPH	3	13		1	
RIDER DANIEL	22	10		19	
RIDER JAMES H.	22	9		19	
SCOTT JAMES	7	15		19	
UNKNOWN	9	9			
WARD SAMUEL M.	8	10		19	
WOODCOCK CORNELIUS	8	8		10	

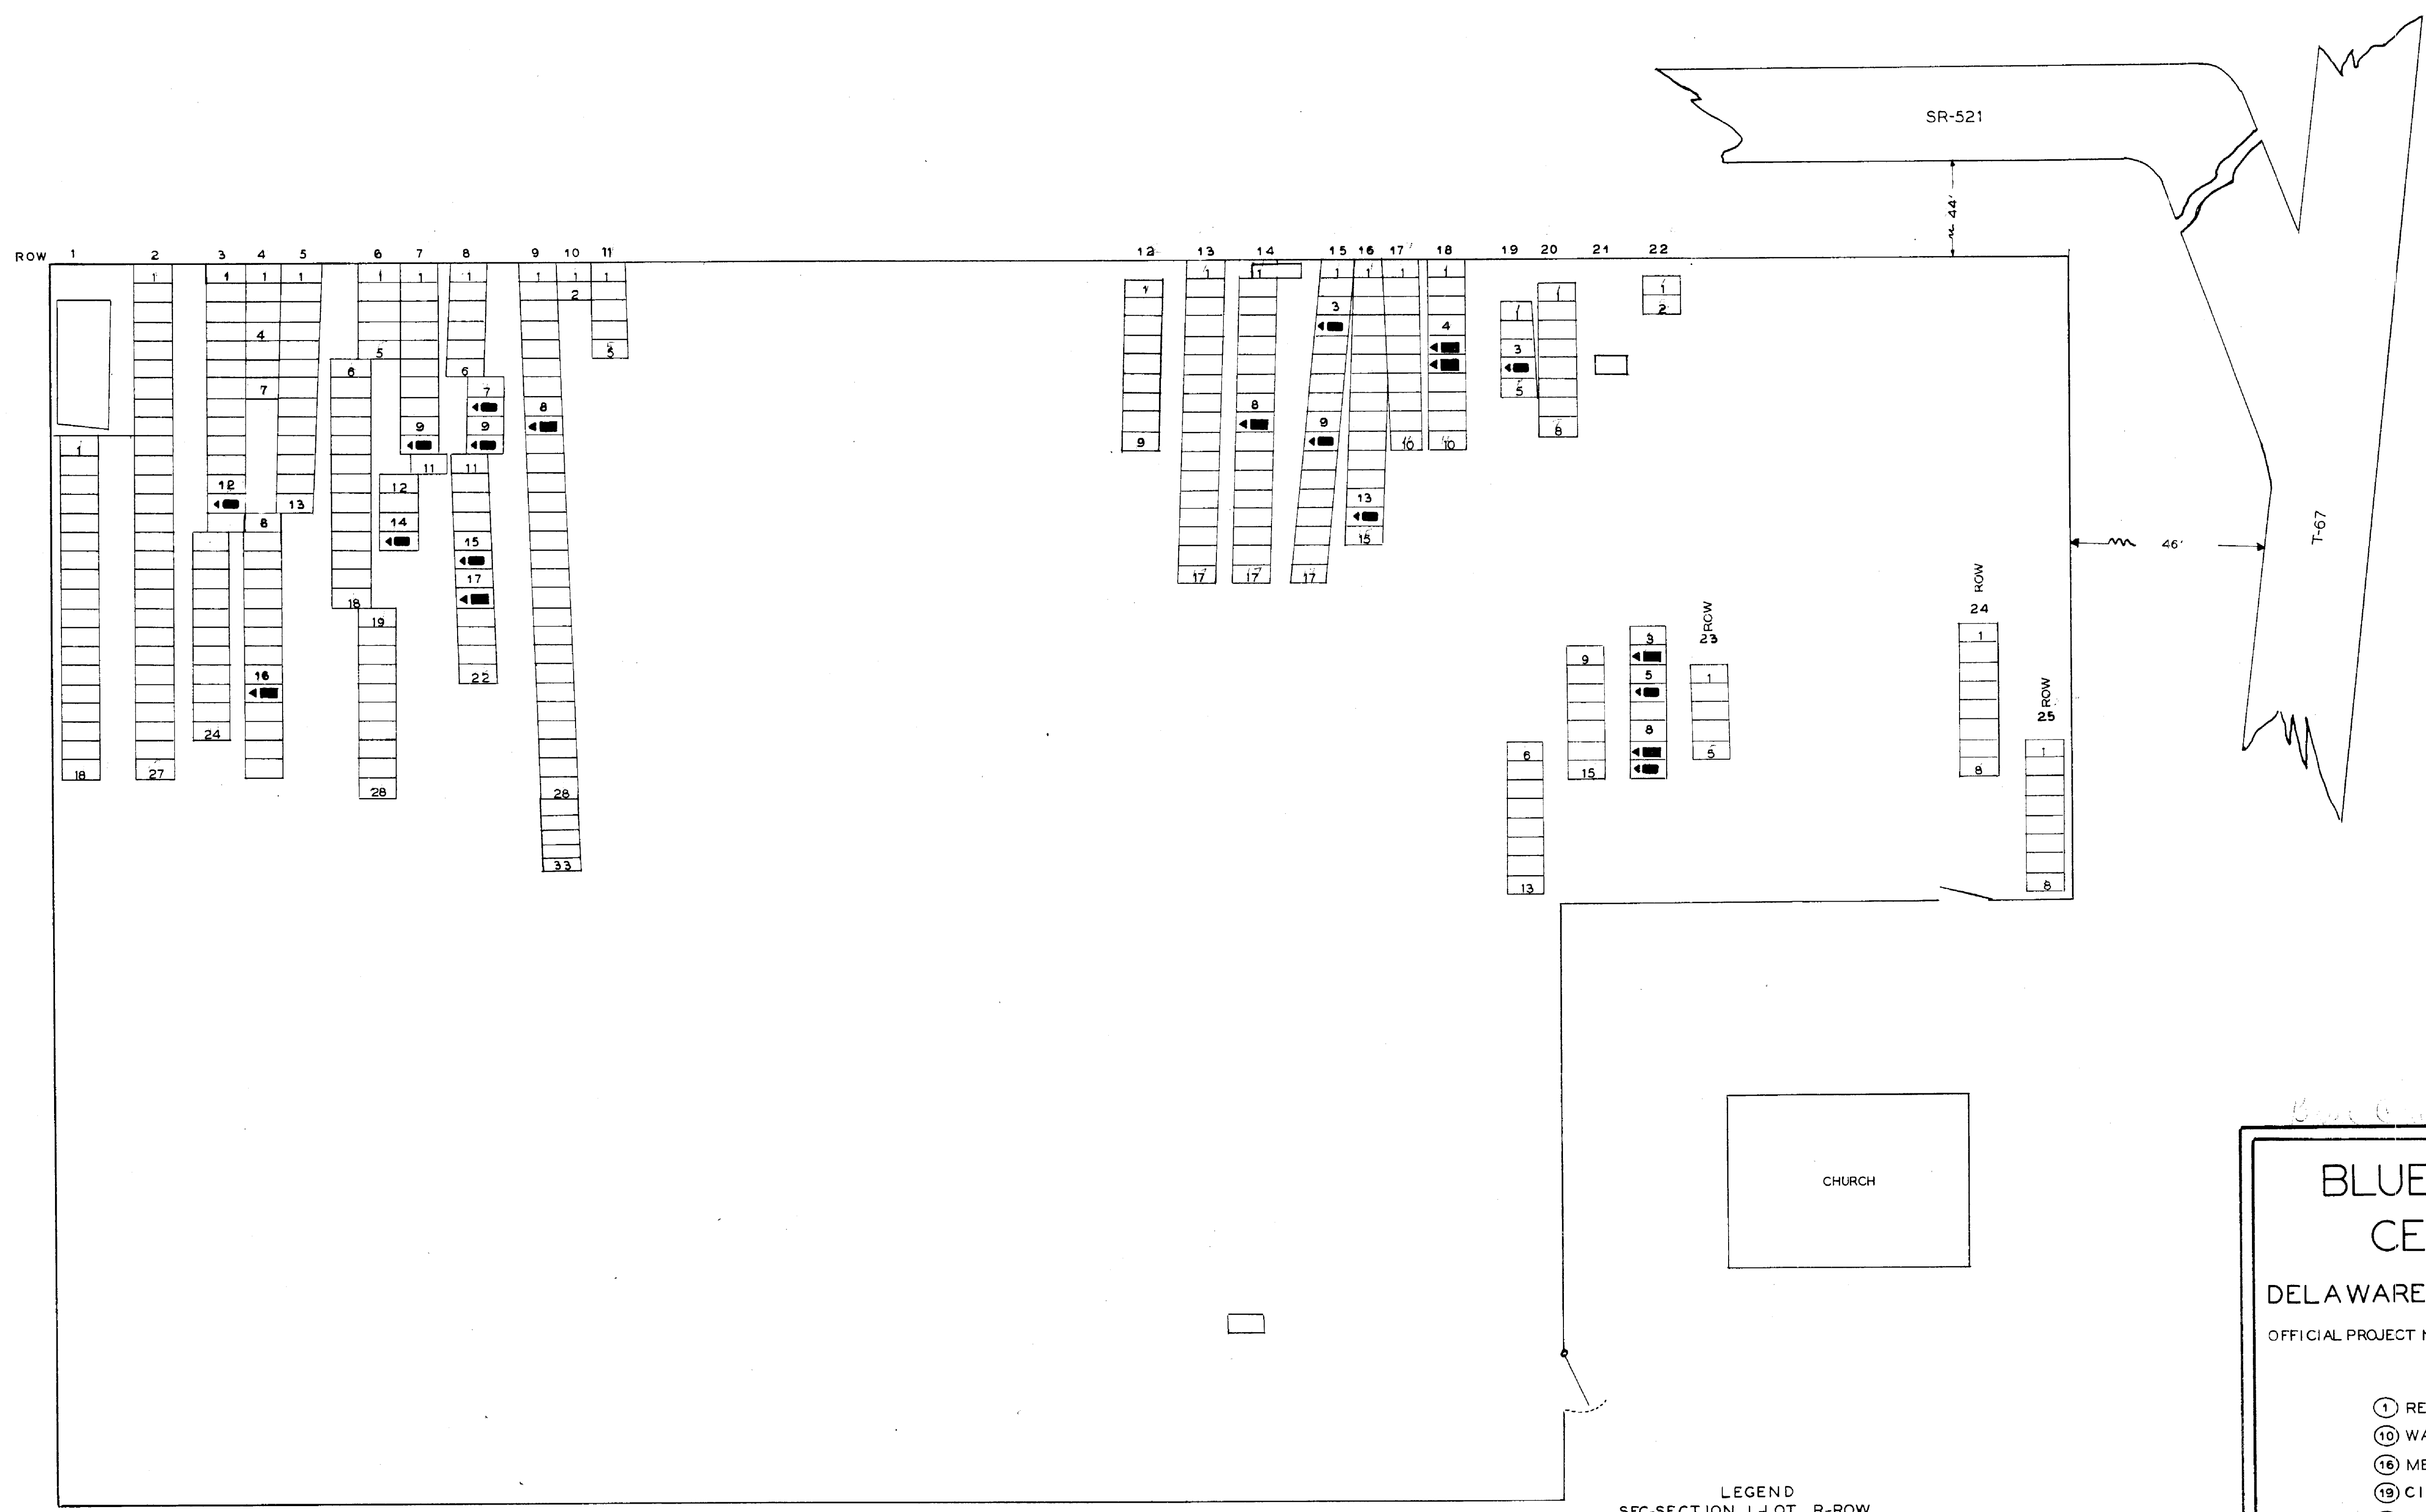


LEGEND
 SEC-SECTION L-LOT R-ROW
 G-GRAVE W-WAR
 *-POSITION UNKNOWN

BLUE CHURCH
 CEMETERY
 DELAWARE CO. KINGSTON TWP.
 OFFICIAL PROJECT NOS 465-42-3-467 & 665-42-3-232

LEGEND
 ① REVOLUTIONARY WAR
 ⑩ WAR OF 1812
 ⑯ MEXICAN WAR
 ⑰ CIVIL WAR
 ⑳ SPANISH AM. WAR
 ㉑ WORLD WAR

SCALE 1" = 20' ACRES 2.00

NAME	SEC	L	R	G	W
ALLER EZEKIAL	0		11	4	19
ARMSTRONG WM.H.	0		39	12	19
ARTHUR CHARLES	0		23	21	
*CLARK AARON W.	N.A.	132		3	19
CLARK ASBERY	0		16	9	10
COTTRELL ROBERT	0		1	21	19
DECKER JOHN G.	0		1	10	19
DECKER JOEPH	0		16	44	16
DEGOOD THOMAS	0		23	2	10
DILLSAVER	0		5	28	19
EDDY JOHN	0		21	1	19
EDWIN ANDERSON	0			1	19
FISH SOLOMON	N.A.	34			
FULLER THOMAS	0		18	15	19
HOLLAND CYRUS M.	0		38	17	19
KIRK JOHN	0		16	37	10
MANVILLE EDWIN B.	0		1	1	19
MC CUNE JAMES	0		9	10	
*NEWHOUSE ADAM	0				19
RICHEY JAMES M.	0		31	12	19
SHOUP DAVID	0		4	7	10
SMITH MARTIN V.	0		16	25	19
STEPHENS ANDREW	0		33	10	19
STEPHENS JAMES A.	0		33	12	19
SWARTZ JACOB I.	0		6	2	19
SWARTZ JOHN L.	0		7	23	1
VANCE THOMAS	0		11	12	10
WALLING JOHN	0		28	1	10
WARREN JOHN B.	0		26	17	31
WARREN WM. M.	0		7	38	19
WATSON BENJAMIN	0		16	48	19
WEAVER HENRY	0		23	6	19
WEAVER HENRY	0		22	28	19
WRIGHT HIRAM	0		25	10	

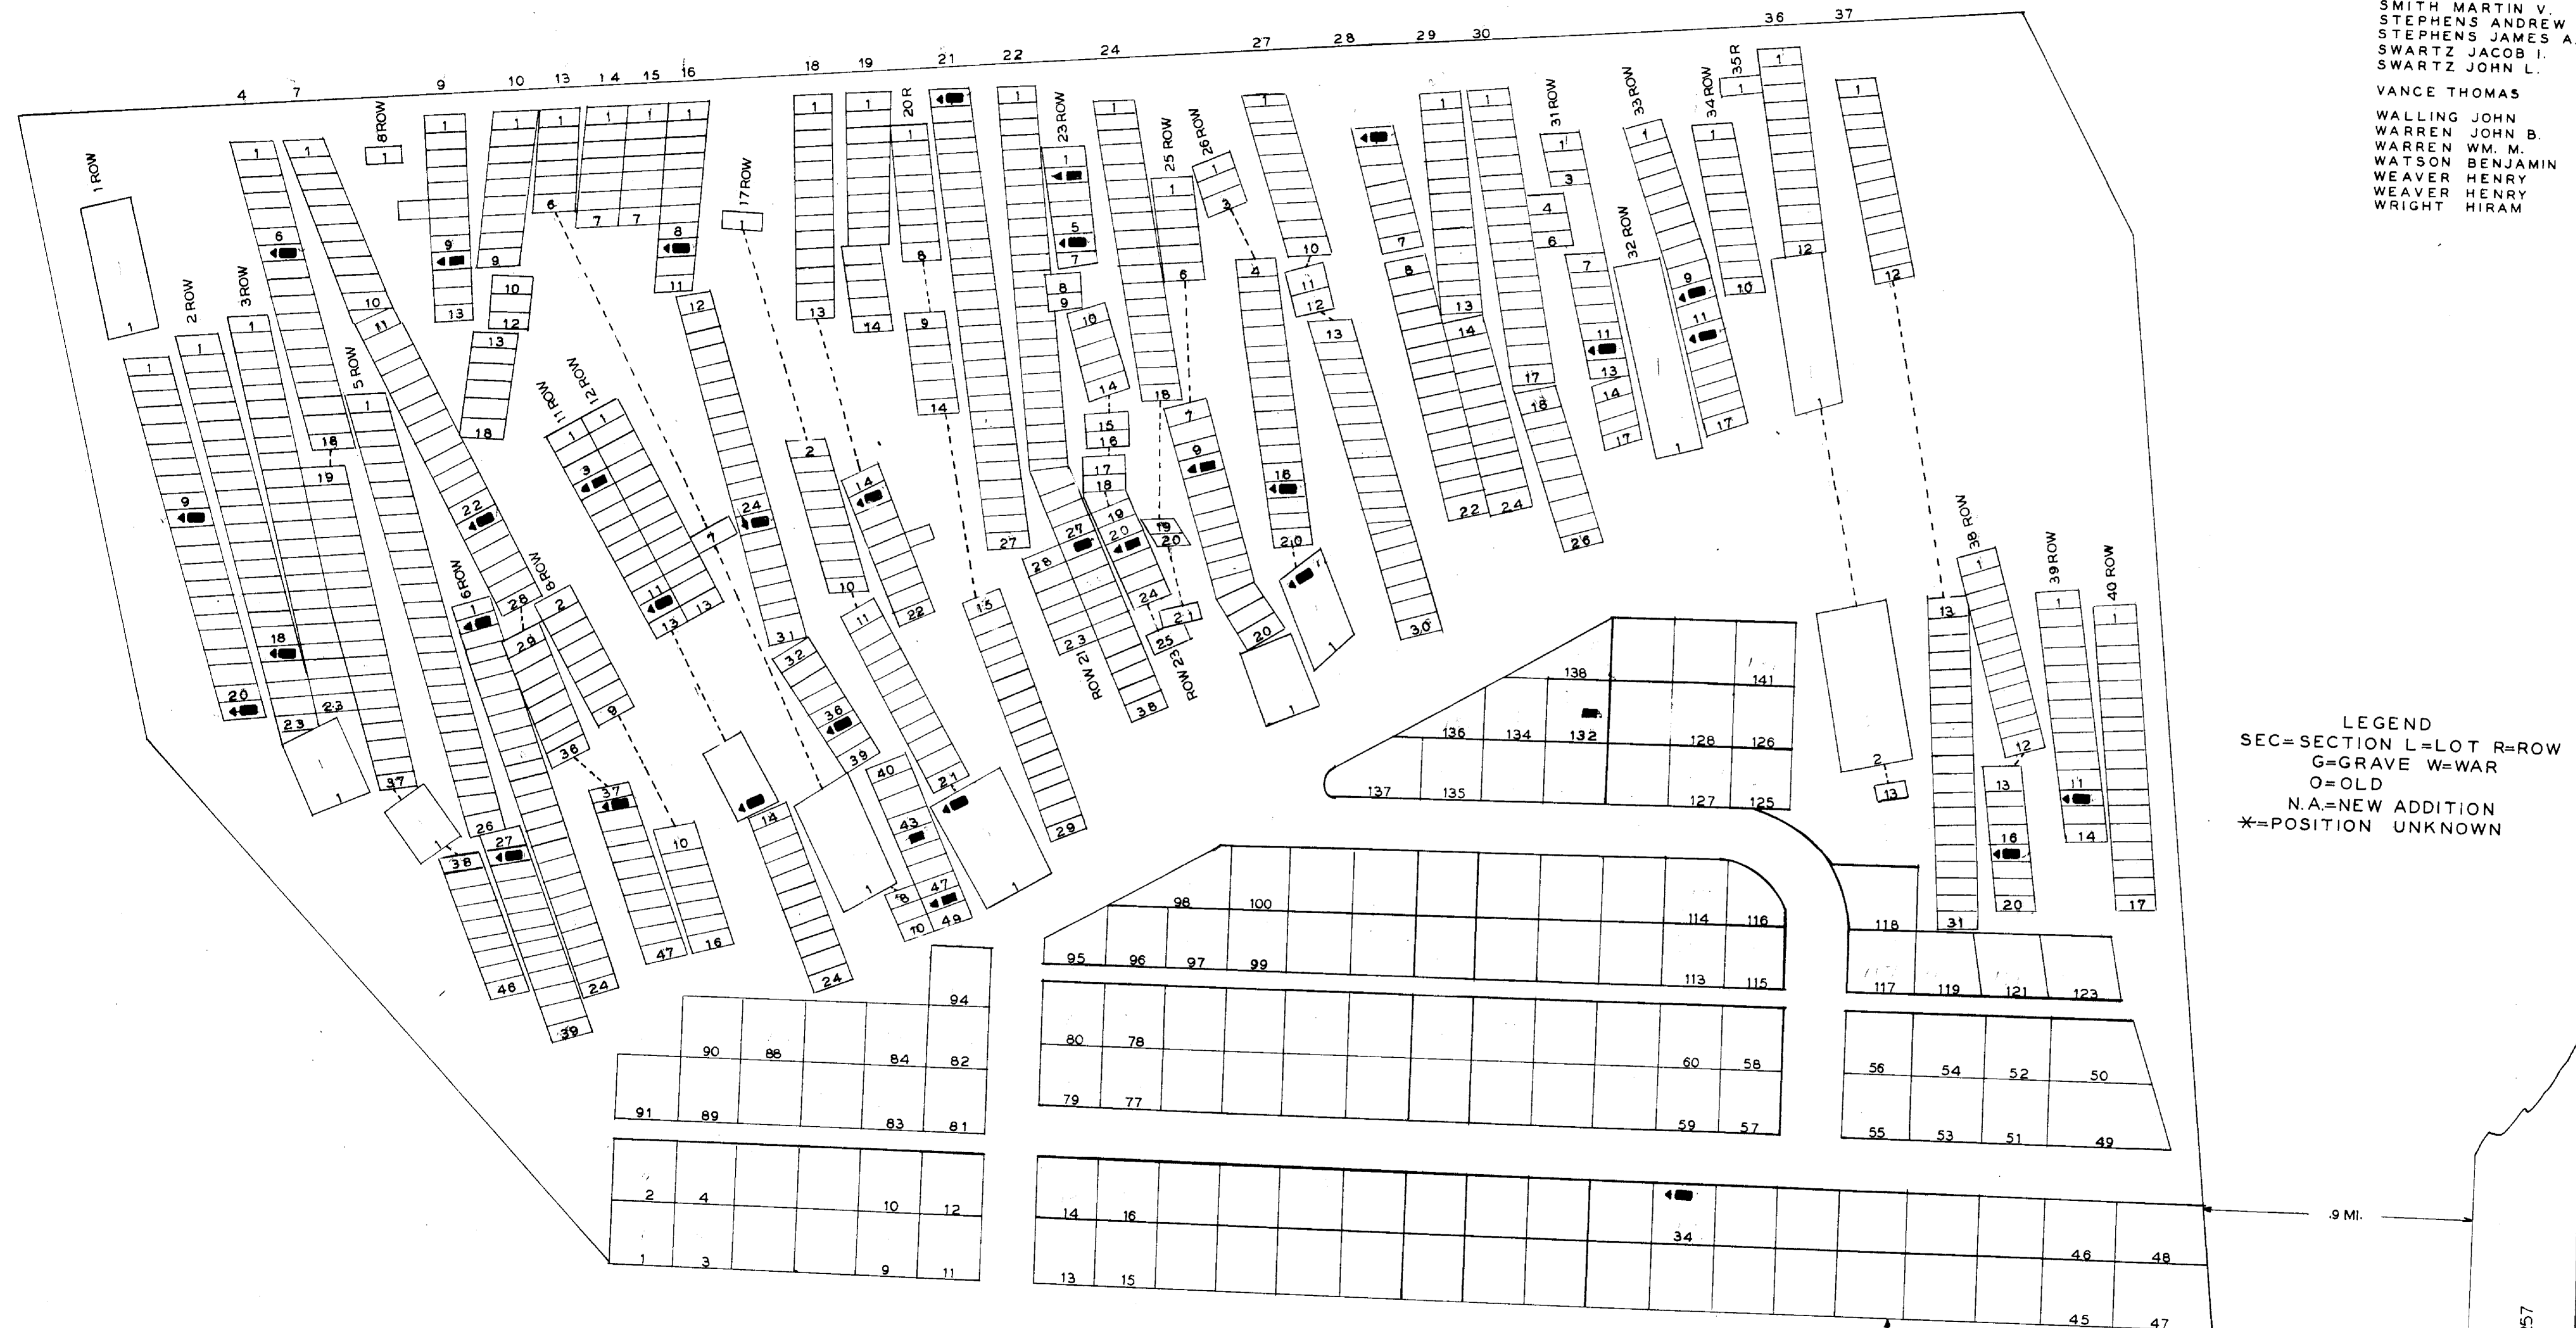

LEGEND
 SEC=SECTION L=LOT R=ROW
 G=GRAVE W=WAR
 O=OLD
 N.A.=NEW ADDITION
 * = POSITION UNKNOWN

**BOKES CREEK
 CEMETERY**


DELAWARE CO. SCIOTO TWP.

OFFICIAL PROJECT NOS.465-42-3-467 & 665-42-3-232

LEGEND

- ① REVOLUTIONARY WAR
- ⑩ WAR OF 1812
- ⑮ MEXICAN WAR
- ⑰ CIVIL WAR
- ⑳ SPANISH AM. WAR
- ⑳ WORLD WAR

SCALE 1"=20' ACRES 1.8

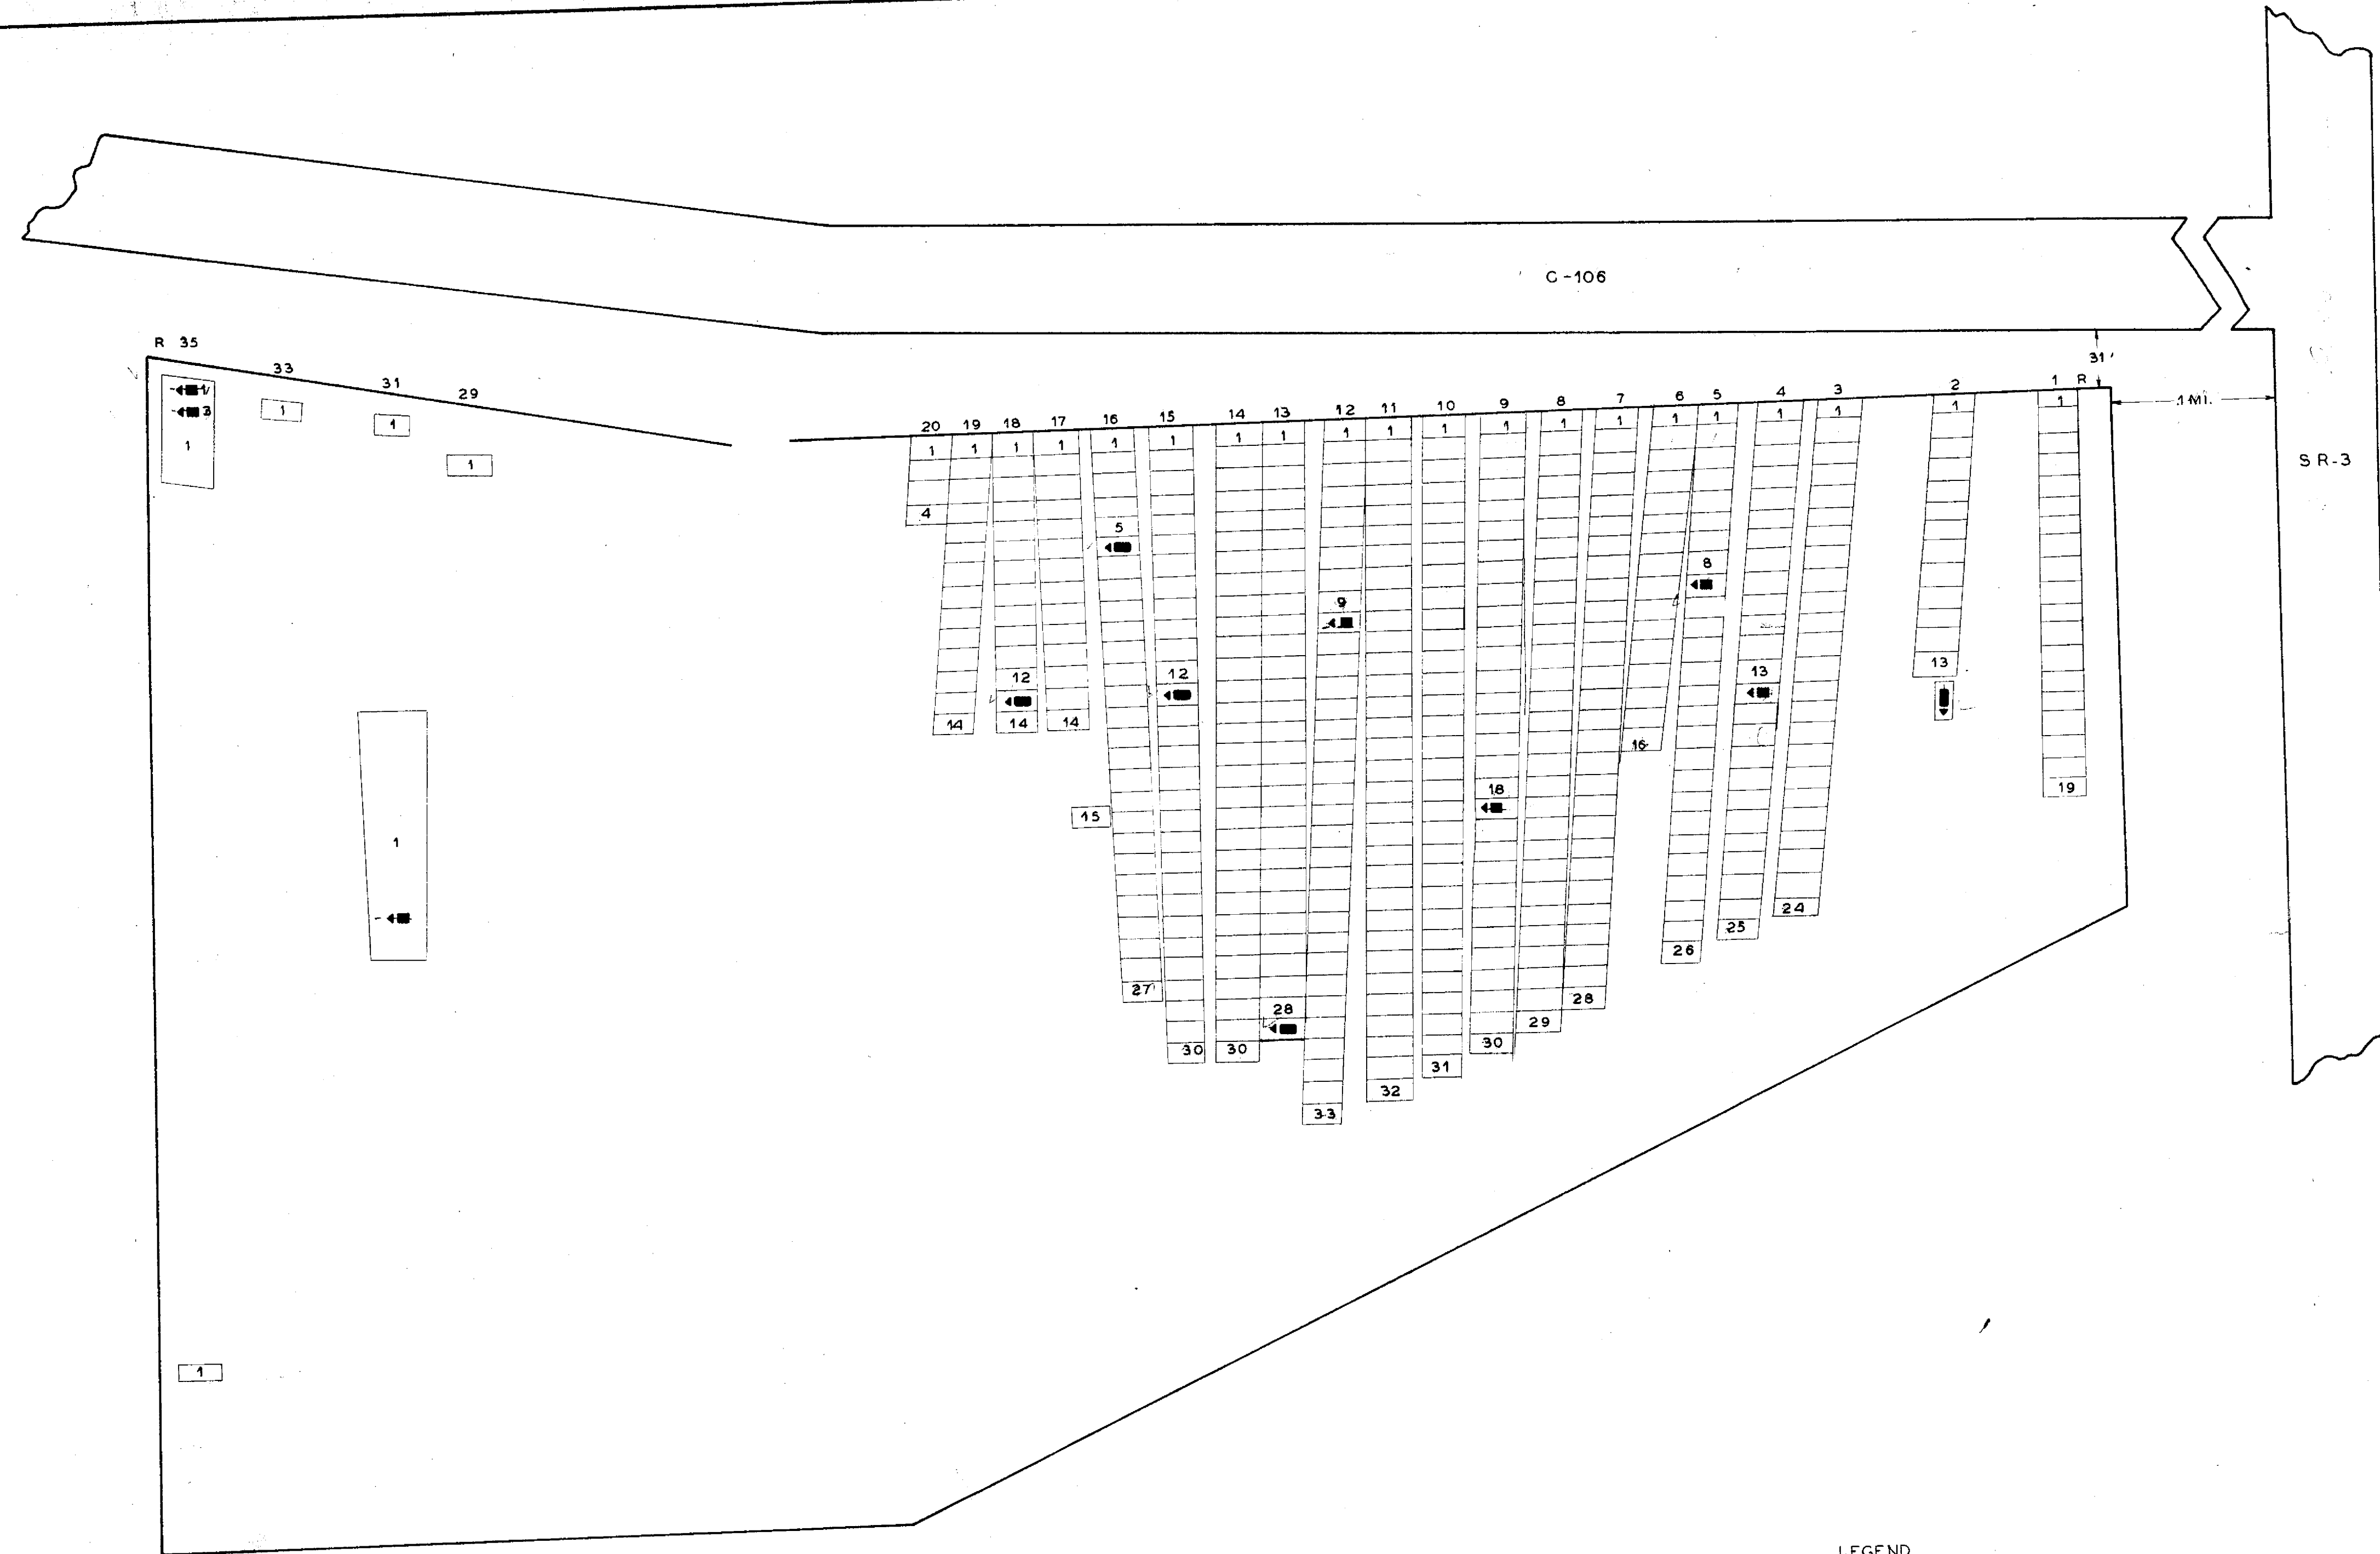

NAME	SEC	L	R	G	W
BURRIS G L	1	35	1	25	
BURRIS G W	1	35	3	19	
CLOSSON CORNELIUS		2	14	19	
CLOSSON JACOB E		18	6	10	
*COPELAND WEEKS					
DAY LEROY		13	29	19	
FREEMAN GEORGE M		9	19	19	
JONES JAMES		12	10	10	
MC MAHAN JOHN	1	31		19	
PIERCE JOSHUA W		15	13	10	
ROGERS BIXBY		4	14	1	
ROBERTS HEZEKIAH		5	9	10	
SMITH WILLIAM		18	13	10	

LEGEND
 SEC = SECTION - L = LOT - R = ROW
 G = GRAVE - W = WAR
 * = POSITION - UNKNOWN

BURNSIDE CEMETERY

DELAWARE CO. GENOA TWP

OFFICIAL PROJECT NOS 465423-467&665423232

LEGEND

- ① REVOLUTIONARY WAR
- ⑩ WAR OF 1812
- ⑫ MEXICAN WAR
- ⑲ CIVIL WAR
- ⑳ SPANISH AM. WAR
- ⑳ WORLD WAR

SCALE 1" = 20' ACRE 1.2

CESHIRE CEMETERY

DELAWARE CO. BERLN TWP.

OFFICIAL PROJECT NOS. 465-42-3-467 & 665-42-3-232

4.8 ACRES

2 PAGES

LEGEND

- ① REVOLUTIONARY WAR
- ⑩ WAR OF 1812
- ⑯ MEXICAN WAR
- ⑲ CIVIL WAR
- ⑳ SPANISH AM. WAR
- ㉑ WORLD WAR

HISTORY

21-2-3²¹⁻²⁻³


CHESHIRE CEMETERY

NAME	SEG.	L.	R.	G.	W.	NAME	SEC.	L.	R.	G.	W.
ABRAMS RICHARD		201	4	19		MARSHALL JAMES		215	2		
ADAMS AUGUSTUS		118	1	19		MAY GEORGE GABRIEL		158	4	19	
ADAMS ELIAS		140	3	10		MAY O. R.		52	4	19	
ADAMS JESSE		136	3	19		MS WILLIAMS		213	2	19	
ADAMS MILO L.		155	5	19		MS WILLIAMS WM. H.		213 1/2	5	19	
ALBERY FLOYD		111	2	31		*MORGAN PELATIAH					
BAGLEY ANDREW J.		367	4	19		NETTLETON A. S.		10	1	19	
BENNETT WILLARD FRANKLIN		18	3	19		PATRICK W. H.		100	3	18	
BLACK FRANKLIN		99	9	19		POST ABRAHAM		200 1/2	2	19	
BLACK MARSHALL		99	10	19		ROSS DAVID S.		200 1/2	5	19	
BREC TOBIAS C.		366	4	19		RYANT FLORENCE LEDOVT		184	5	19	
BURTON NOAH N.		265	3	19		RYAN JOHN		22	4	10	
CAULKINS ALBERT J.		212	2	19		SACKETT-ELIJAH		124	1	19	
CAULKINS CHRISTOPHER R.		26	1	19		SACKETT ISAAC		124	4	19	
CHAMBERS CHARLES A.		265	2	31		SAUNDERS EDWARD H.		58	8	19	
DAVENPORT J.		59	1	19		SAUNDERS EDWIN P.		216	4	19	
DAVIDSON ELZA LUTHER		247 1/2	2	31		SCOTT ALBERT M.		192	3	19	
DAVIDSON JOHN SUTTON		221 1/2	4	19		SCOTT DEWEY M.		55	4	25	
DEWITT CHARLES A.		226	1	19		SCOTT HENRY G.		55	7	19	
DICKERSON JAMES H.		135	2	19		SCOTT THOMAS WESLEY		53	5	19	
DICKERSON RUBEN G.		135	3	19		SEWALL HENRY		73	1	10	
DUNHAM AMPUDIA A.		1	5	19		SHADE ELIJAH		176	2	19	
FLAGG DANNA O.		154	3	25		SHAW DANIEL W.		301	3	19	
FURNISS EDWARD A.		365	1	19		SHERMAN JOHN		150	4	19	
GAILEY WM.		66	8	19		*SLACK ELIJAH H.		219	8	19	
GEARY THOMAS J.		56	4	19		SLACK JOHN		202	2	19	
GOW ANDRAS W.		12 1/2	1	19		SLOUGH CHARLES JEROME		197	4	19	
HALL ALLISON		182	3	19		SMART LUCIUS D.		197	4	19	
HALL RUSSEL C.		224	5	19		SMITH ALBERT R.		151	9	19	
HARKELROAD JOHN W.		228	1	19		SMITH CHAS. E.		197	3	19	
HARRIS DAVID C.		245	1	19		SMITH CHAUNCEY W.		8	4	19	
HARVEY SAMUEL		200	4	19		SMITH LUCIUS D.		197	9	19	
HASKINS DEGAN JEREMIAH		34	4	10		SPEER ANTHONY M.		65	6	19	
HASKINS WM. C.		34 1/2	8	19		SPEER GEORGE T.		65	8	19	
HAVENS JOHN		63	3	19		STEVENS WILLIAM H.		177	4	19	
HOLLEY ROBERT		29	10	19		STONE J. F.		24	1	19	
HOWLETT HERMAN		17 1/2	4	10		*THOMPSON GEORGE H.		43	1	19	
HULTS JESSE H.		26	4	10		THOMPSON LEWIS		184	8	19	
JAYNES GEORGE LESTER		174	4	19		THOMPSON MILTON S.		161 1/2	5	19	
JAYNES HUBERT A.		39	8	19		THRALL STEPHEN R.					
JANES SEYMOR R.		207	8	19		*VAY GABRIEL V.					
JONES DAVID		5	1	19		WATERFIELD GEORGE		9	8	19	
JONES SOLOMON		12	6	19		WHITMAN GEORGE		138	8	19	
KELSEY PHILANDER R.		30	5	19		WILLIAMS CHAS. W.		150	8	19	
LEWIS JOHN		2	3	10		WILLIAMS HENRY A.		236	8	19	
LEWIS JOHN K.		2	5	19							
LEWIS MILO HENRY		175 1/2	4	19							
LIGHTER JASPER T.		1	2	25							
LOCKWOOD THEODORE		220	4	19							

LEGEND
 SEC=SECTION L=LOT
 R=ROW G=GRAVE W=WAR
 *-POSITION UNKNOWN


SCALE - 1"=20'



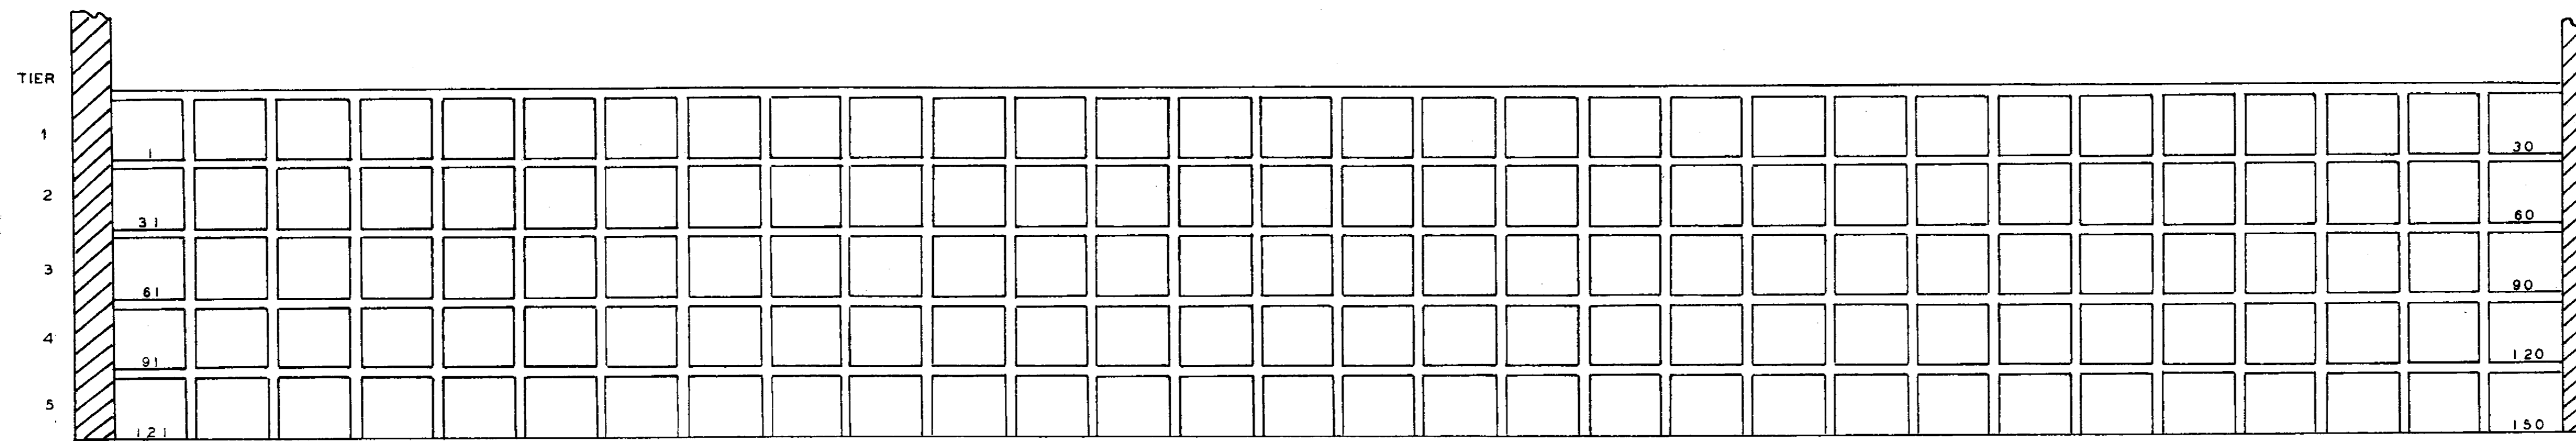


NORTH SIDE CORRIDOR ELEVATION

NAME	SEC	T	C	W
DOBYNS WM. B	SOUTH SIDE	1	9	19
HAZELTON WAINE	SOUTH SIDE	2	60	19

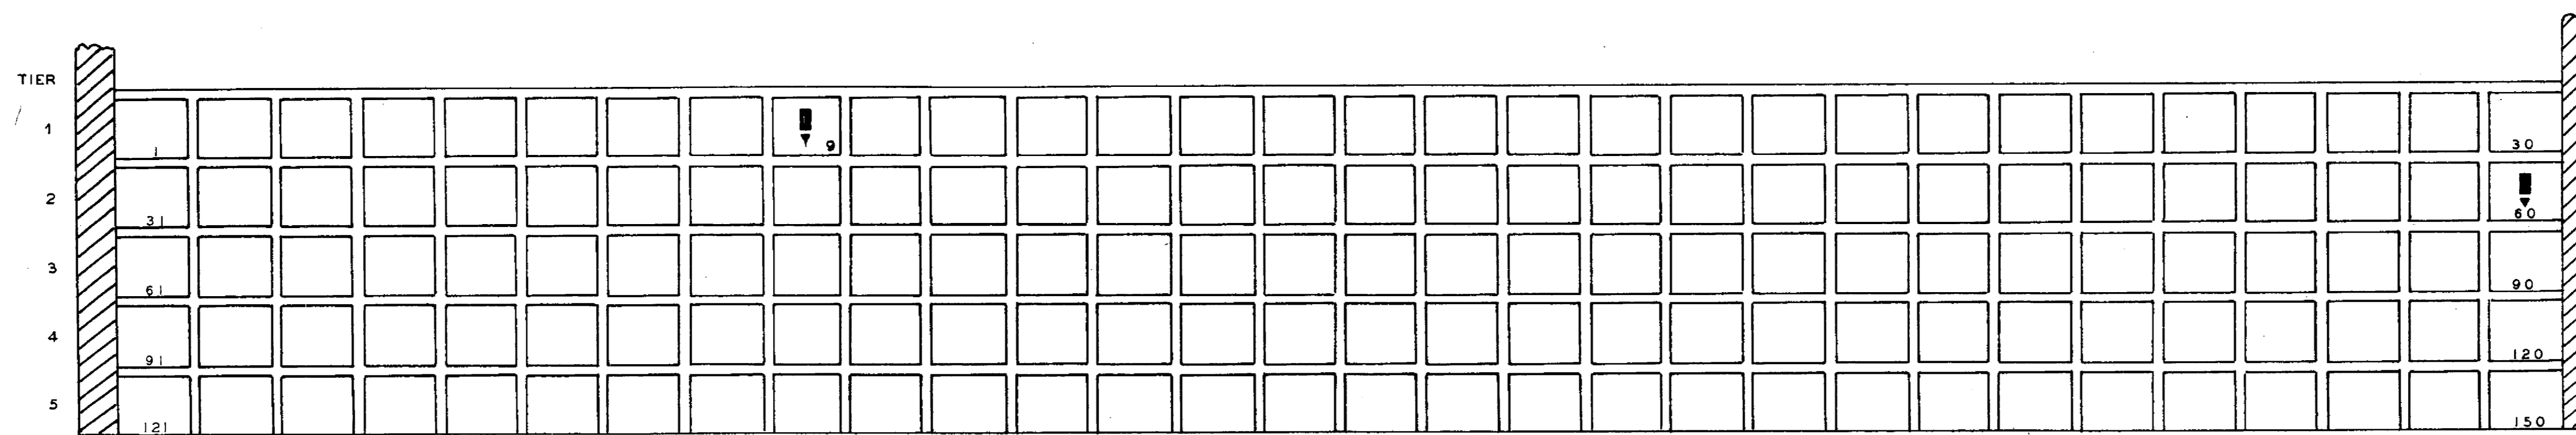

SOUTH SIDE CORRIDOR ELEVATION

LEGEND
 SEC = SECTION - T = TIER -
 C = CRYPT - W = WAR

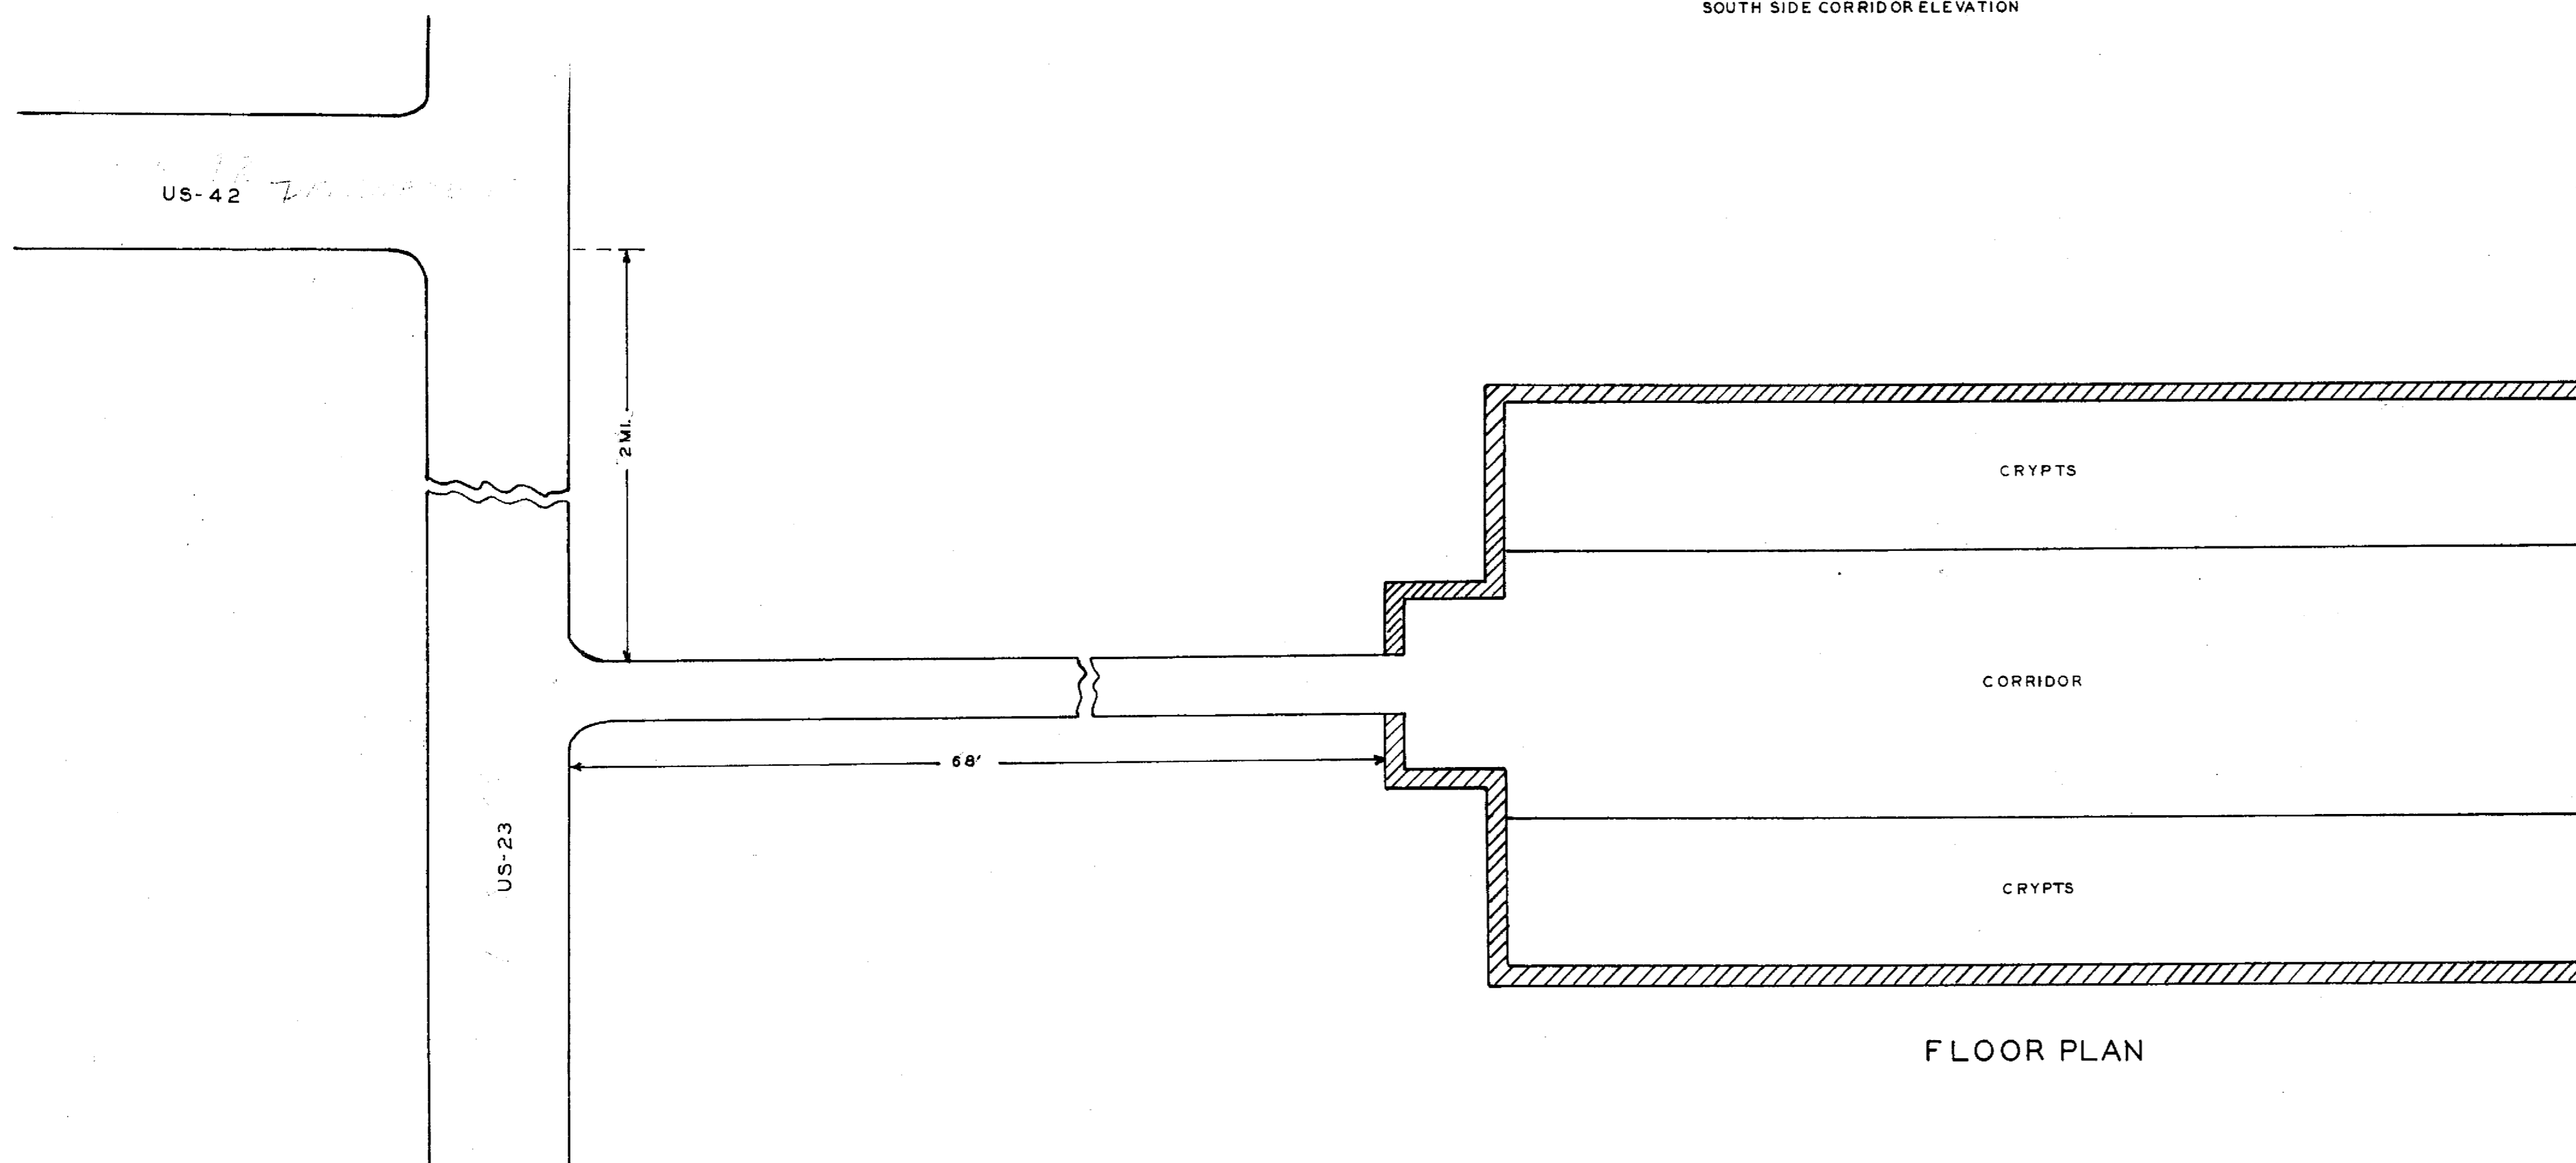

FLOOR PLAN



DELAWARE
 MAUSOLEUM
 DELAWARE CO. DELAWARE TWP
 OFFICIAL PROJECT NOS 465-423-467&665-42-3-232


LEGEND

- ① REVOLUTIONARY WAR
- ⑩ WAR OF 1812
- ⑯ MEXICAN WAR
- ⑲ CIVIL WAR
- ⑳ SPANISH AM. WAR
- ⑳ WORLD WAR

SCALE 1" = 20' ACRE 18

21-5-5

NAME	SEC	L	R	G	W
BACON GEO. G.	OLD		12	33	19
CATTY WILLIAM P.	OLD		6	16	
CRATTY DAVID G.	OLD		4	20	19
DEAN JAMES W.	OLD		9	12	19
DODD DAVID	OLD		7	21	19
DODDS JOSEPH	OLD		7A	14	10
DODDS ROBERT A.	OLD		11	24	19
GRIEBEL HENRY J.	OLD		11	5	19
* HARDSOCK GEORGE	OLD				19
* HONETER SAMUEL	OLD				19
LAWRENCE JOHN	OLD		7	2	10
LAWRENCE JOSEPH	OLD		6	45	19
LINDER R. B.	OLD	2	11		19
LONG FOWLER H.	OLD	4	12	3	19
LONG RICHARD M.	OLD		12	4	19
LOOP JAMES	OLD	3	8	1	19
MCCULLOUGH JOSIAH L.	OLD		9	20	19
MCKIM DAVID B.	OLD		11	18	19
* MYERS HENRY					
OSTRANDER JACOB	OLD		9	48	19
RATHBONE JOHN	OLD		9	46	19
ROBINSON R. W.	OLD	2	3	5	19
RODGERS EZEKIEL	OLD		4	22	19
RODGERS WILLIAMS	OLD		7	18	19
SABINS FOREST G.	NEW		26	1	31
SEELY ROBERT	OLD		4	1	19
SMART JOSEPH	OLD	1	9	2	19
TAYLOR MARTIN	OLD		12	1	19


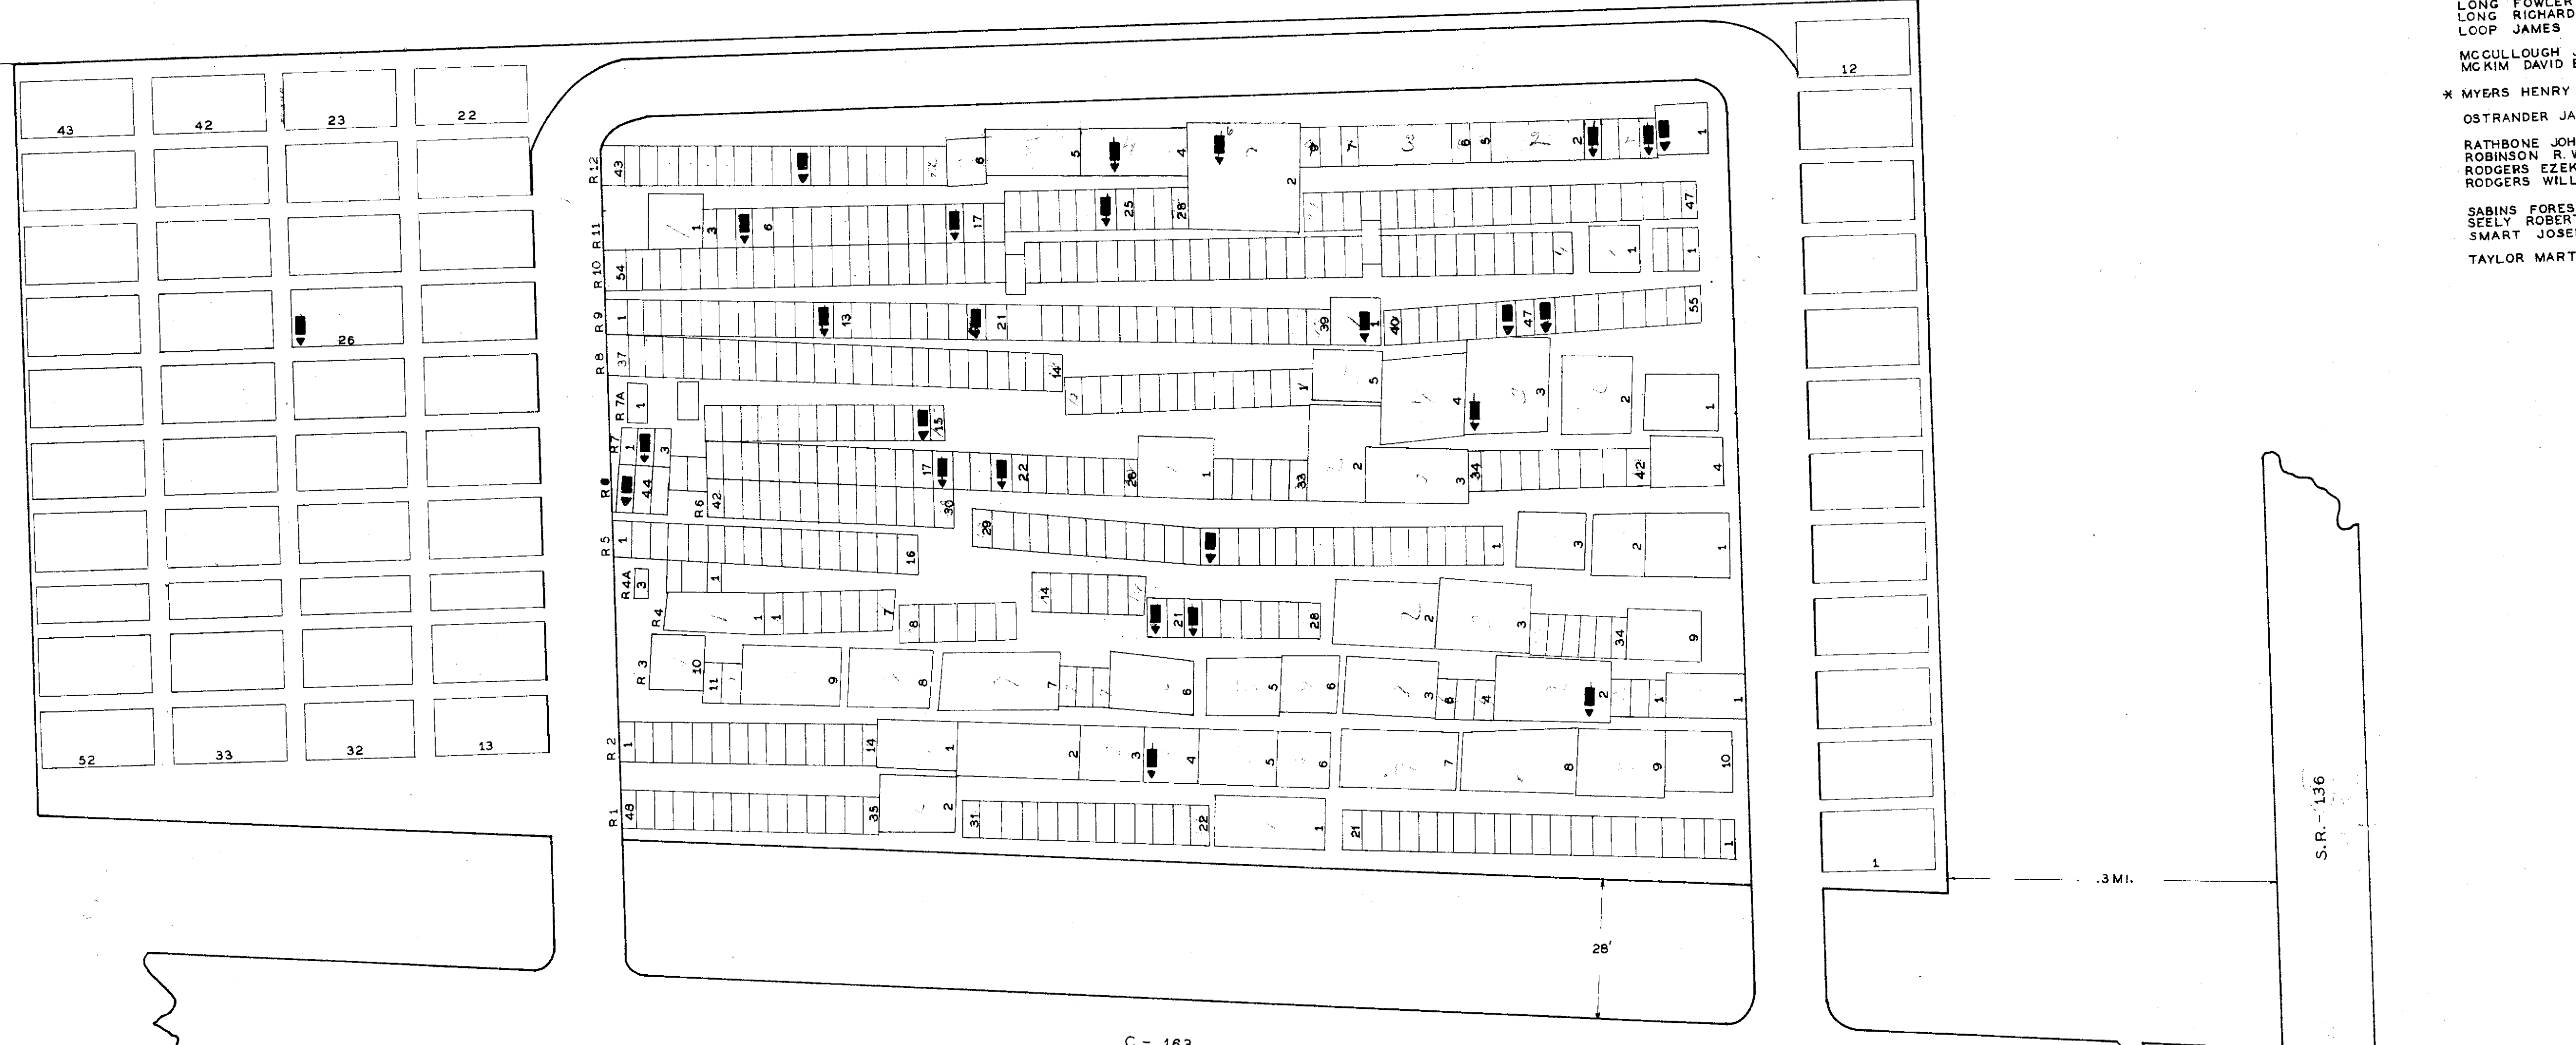


**FAIRVIEW
CEMETERY**
DELAWARE CO. SCIOTO TWP.
OFFICIAL PROJECT NOS. 465-42-3-467 & 665-42-3-232

LEGEND

- ① REVOLUTIONARY WAR
- ⑩ WAR OF 1812
- ⑪ MEXICAN WAR
- ⑫ CIVIL WAR
- ⑳ SPANISH-AM WAR
- ㉑ WORLD WAR

SCALE 1" = 20' 1.58 ACRES

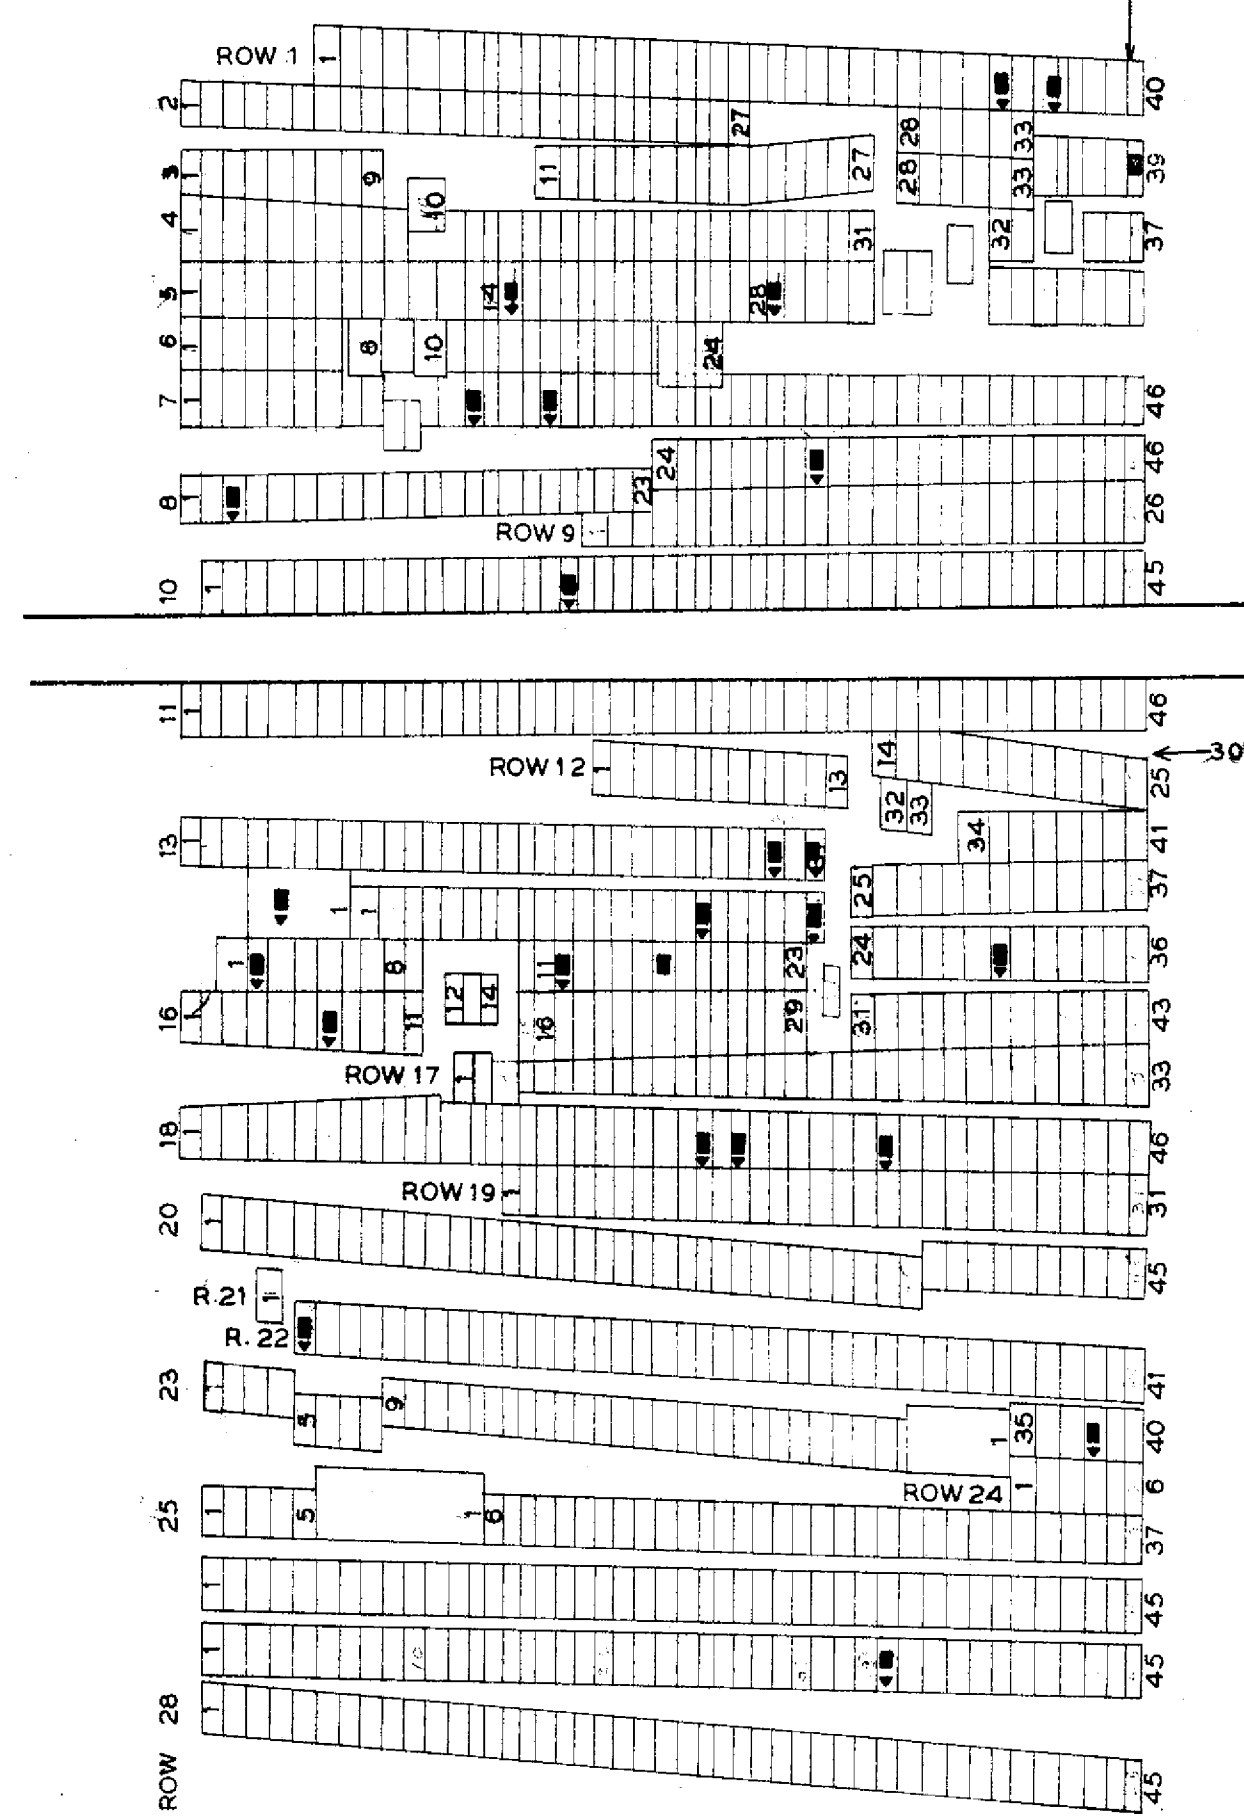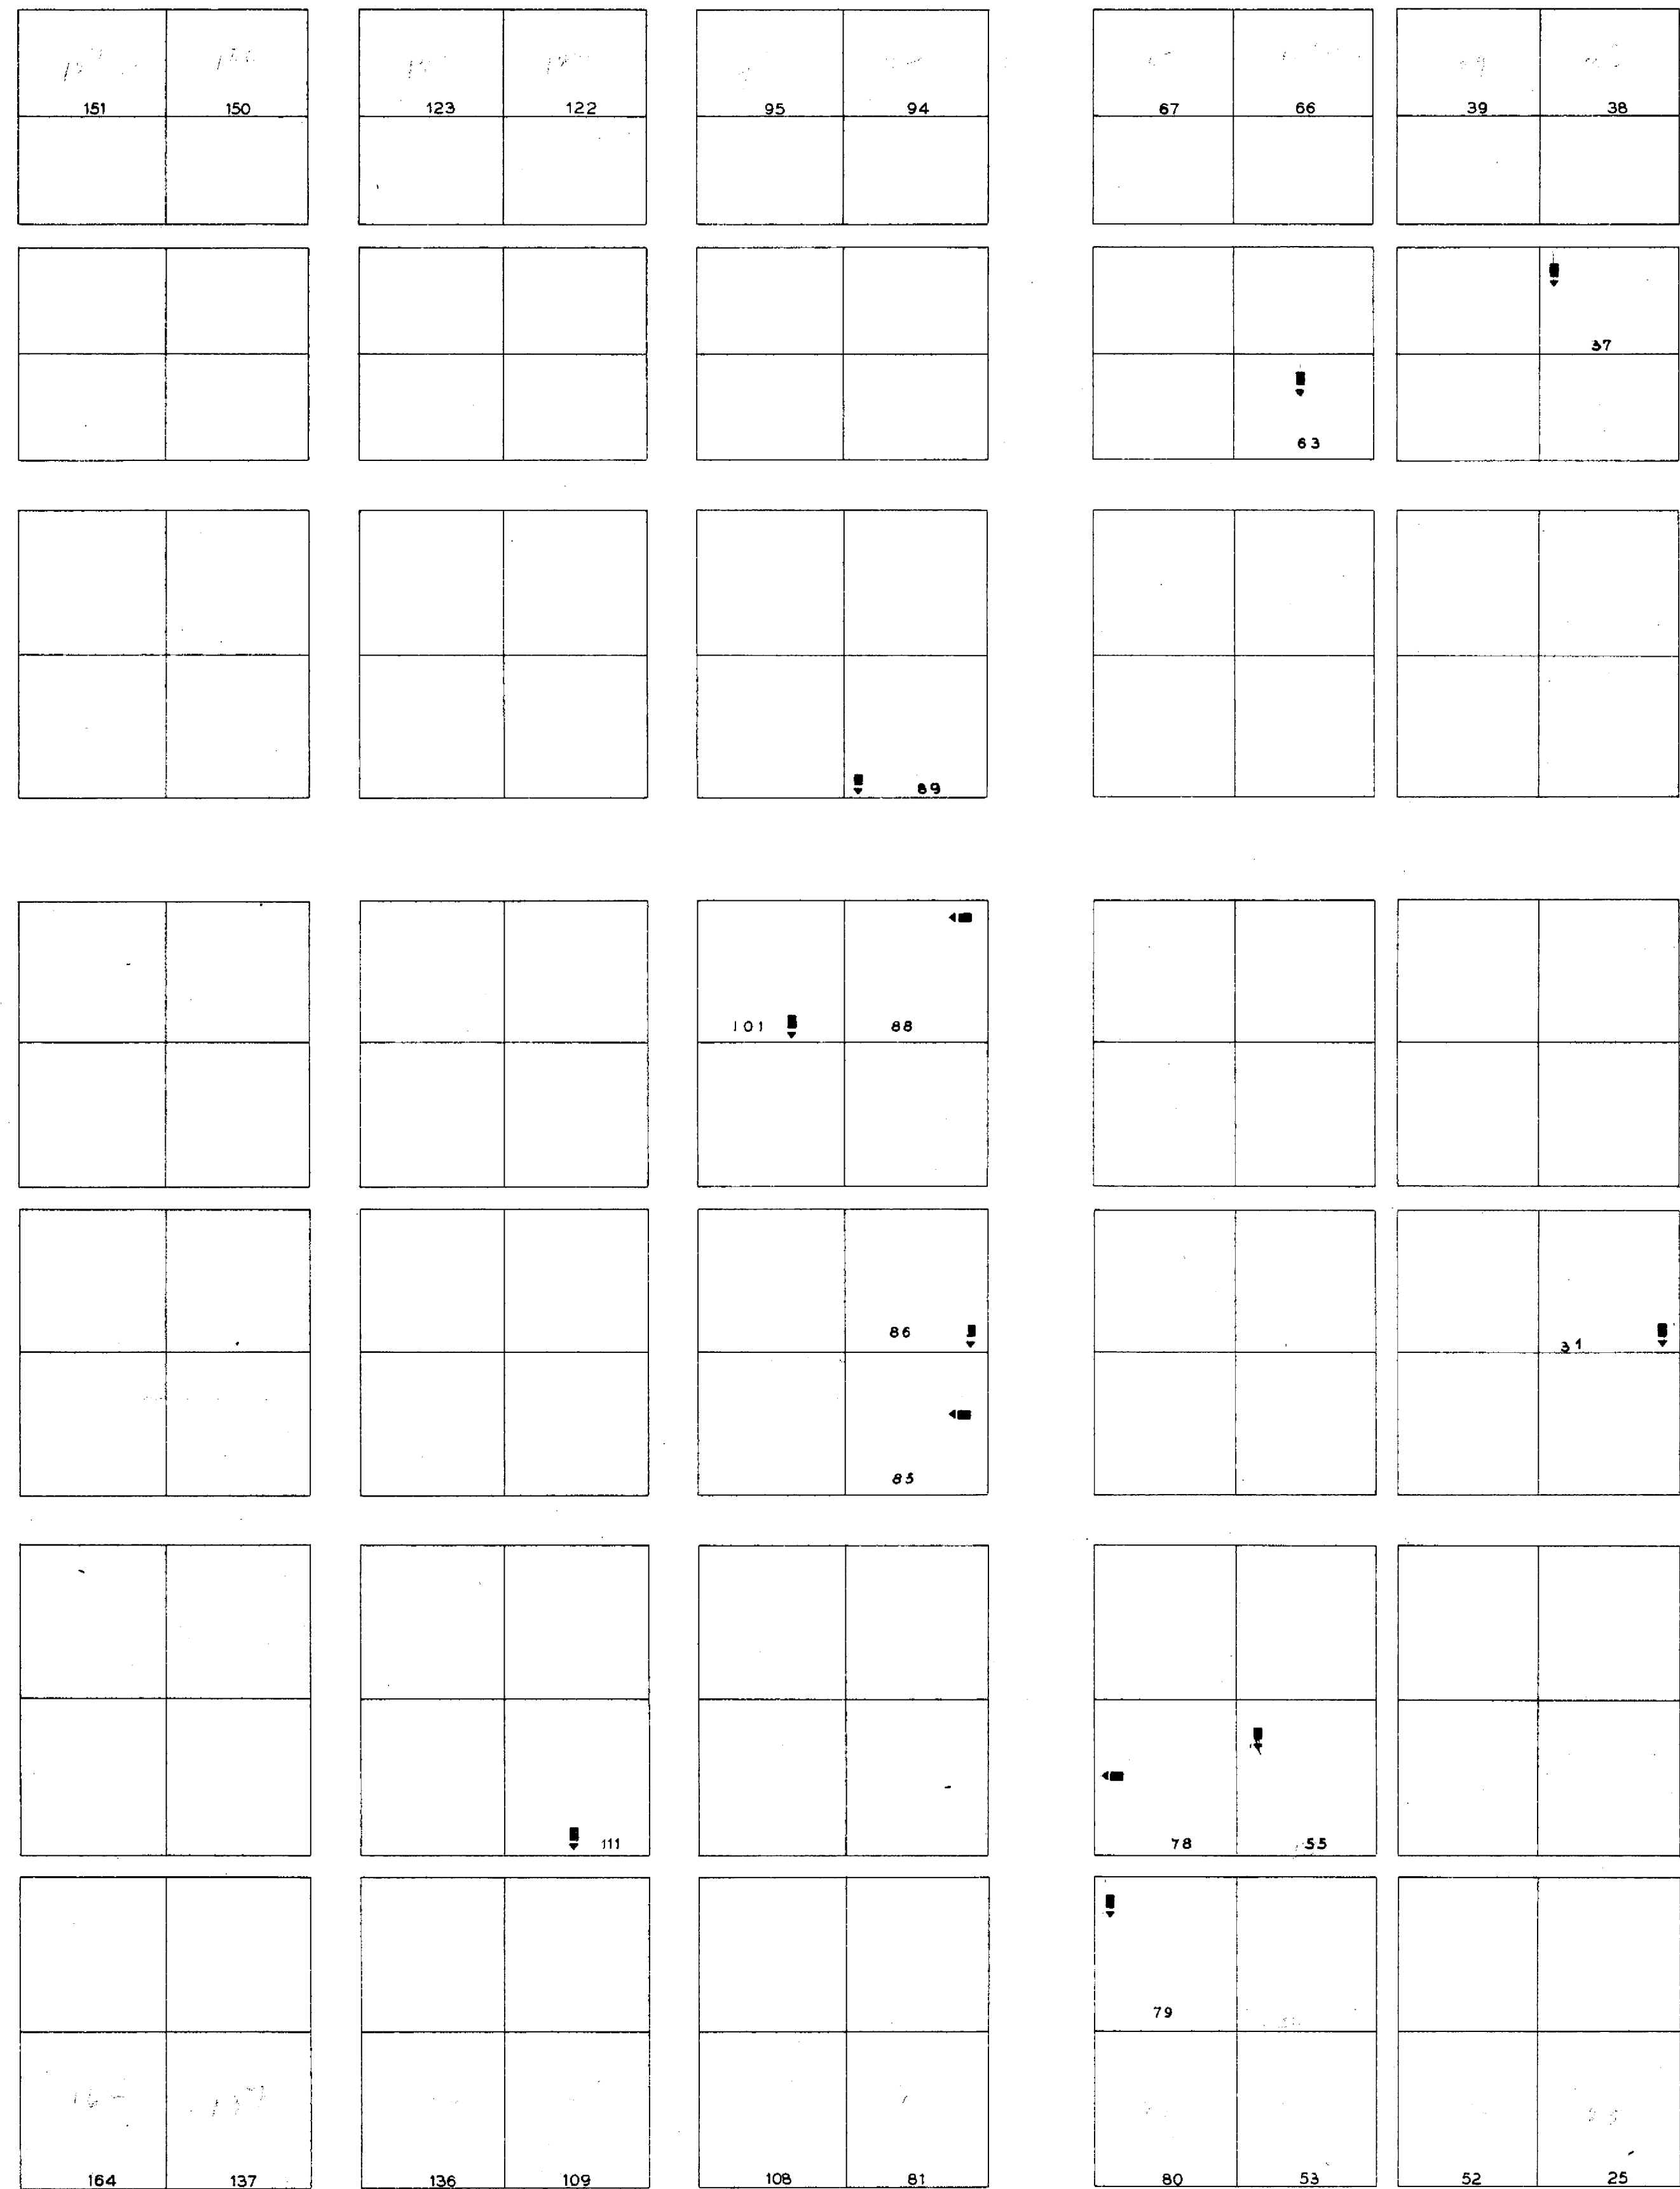

NAME	SEC.	L	R	G	W
BAZIL BACHELOR	OLD	23	26	19	
BEECHER JOHN	OLD	18	26	19	
BEEVER WM.		78		7	40
COOK BENJAMIN	OLD	7		13	10
EDWARDS ELI	NEW	100		4	19
FAIRCHILD BEJAMIN	OLD	1	33	10	
FAIRCHILD SHERMAN	OLD	1	36	10	
FANCHER HENRY	OLD	8	32	10	
FANCHER WM.	OLD	8	3	1	
FRAVEL ABSLOM	OLD	55		1	
FRAVEL GILBERT W.	OLD	18	28	19	
HILL WM.	OLD	18	35	19	
HILL ZIMRI	OLD	10	18	1	
HOOVER		78		3	19
ERWIN SAMUEL	OLD	15	12	10	
LANDON HAMLIN	OLD	15	17	19	
MANN DR. AD.		86	7		
MANN JOSEPH T.		36		1	19
MANN J. S.		85		9	19
MARTINDALE JAMES		85	2	39	19
MCDONELL		22		5	
MILLER WM. H.		30		5	
MOORE JOSEPH	OLD		5	15	
NEDELS GORRIDGE	OLD		5	29	
PATTERSON JOHN J.		63		3	19
RARICK JOSEPH	OLD	15		30	19
ROBBINS HENRY B.	OLD	16		7	19
ROBERTS WM.		111		3	19
SCHOTT ADAM		89		1	
THOMAS MICHAEL	OLD		13	32	10
THOMPSON ABRAHAM	OLD		14		19
THOMPSON DAVID K.		15		3	19
THOMPSON RICHARD	OLD		14	18	1
WATTS JOHN	OLD		14	24	10
WILLIAMS ABRAHAM C.	OLD		7	17	19
WILLIAMS A. K.	OLD		13	29	19
WILLIAMS CHARLES W.	OLD		15	2	19
WILLIAMS HENRY M.	OLD	88		6	19
WRIGHT ARTHUR P.	OLD		22	1	19
WRIGHT SAMUEL	OLD		27	34	

FANCHER
CEMETERY
DELAWARE CO. HARLEM TWP.
OFFICIAL PROJECT NOS. 465-42-3-467&665-42-3-232

LEGEND


- ① REVOLUTIONARY WAR
- ⑩ WAR OF 1812
- ⑱ MEXICAN WAR
- ⑲ CIVIL WAR
- ⑳ SPANISH-AM. WAR
- ㉑ WORLD WAR

9.00 ACRES


LEGEND
SEC. SECTION L LOT R ROW
G GRAVE WAR
X POSITION UNKNOWN

1:30


21-7-5

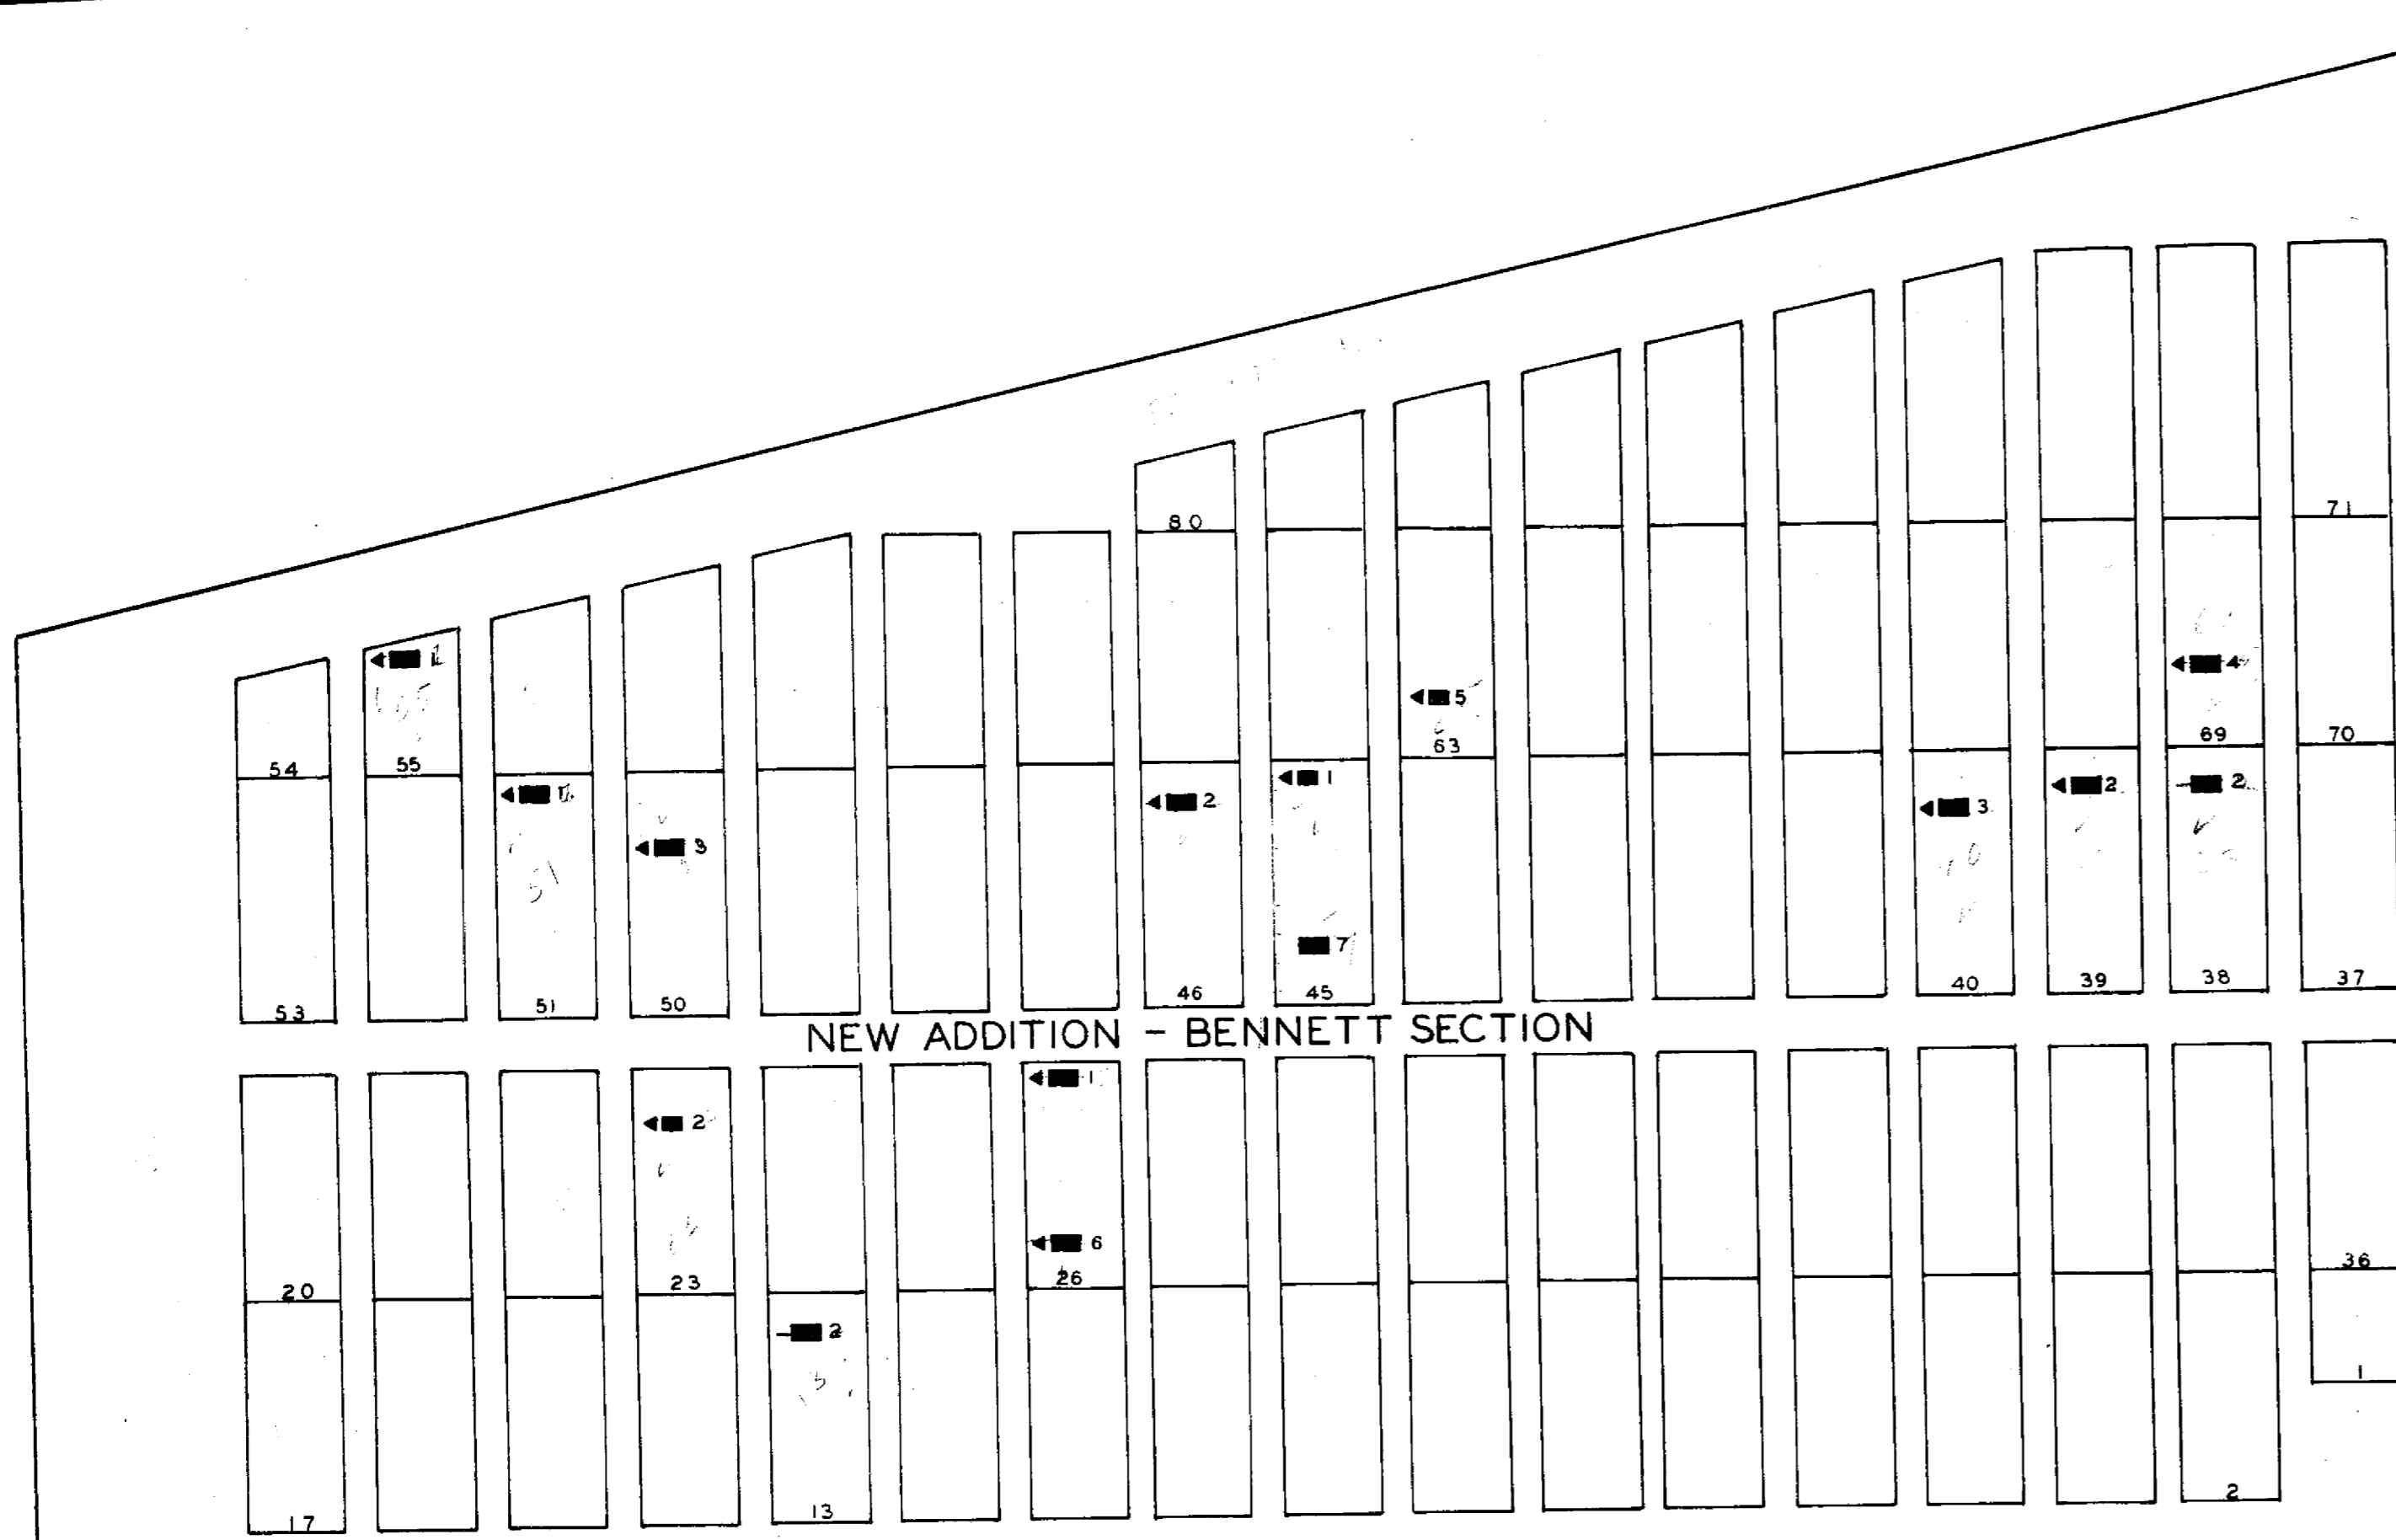


NEW ADDITION - BENNETT SECTION

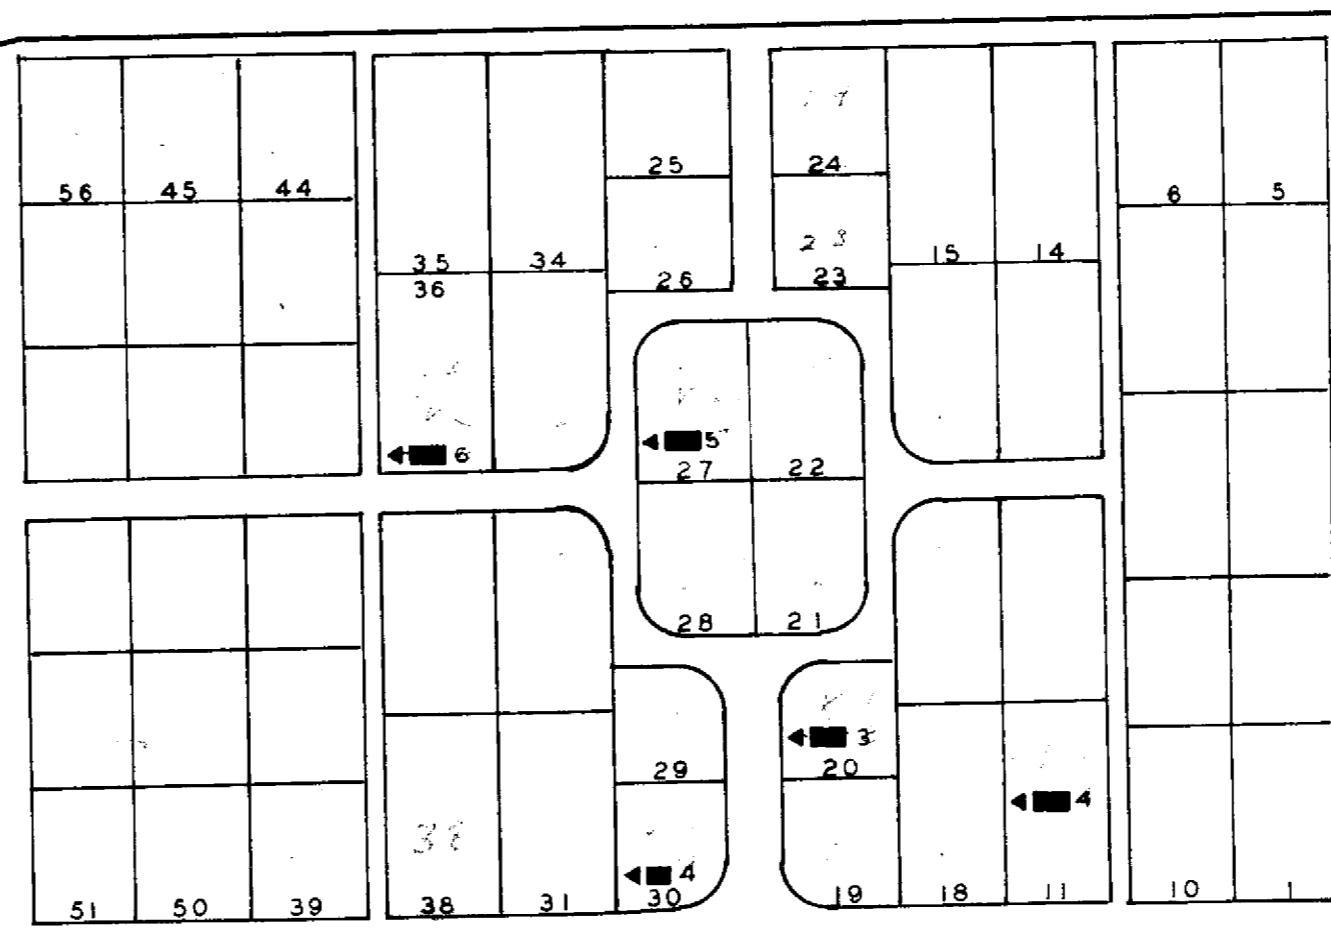

NEW ADDITION - OAKDALE SECTION

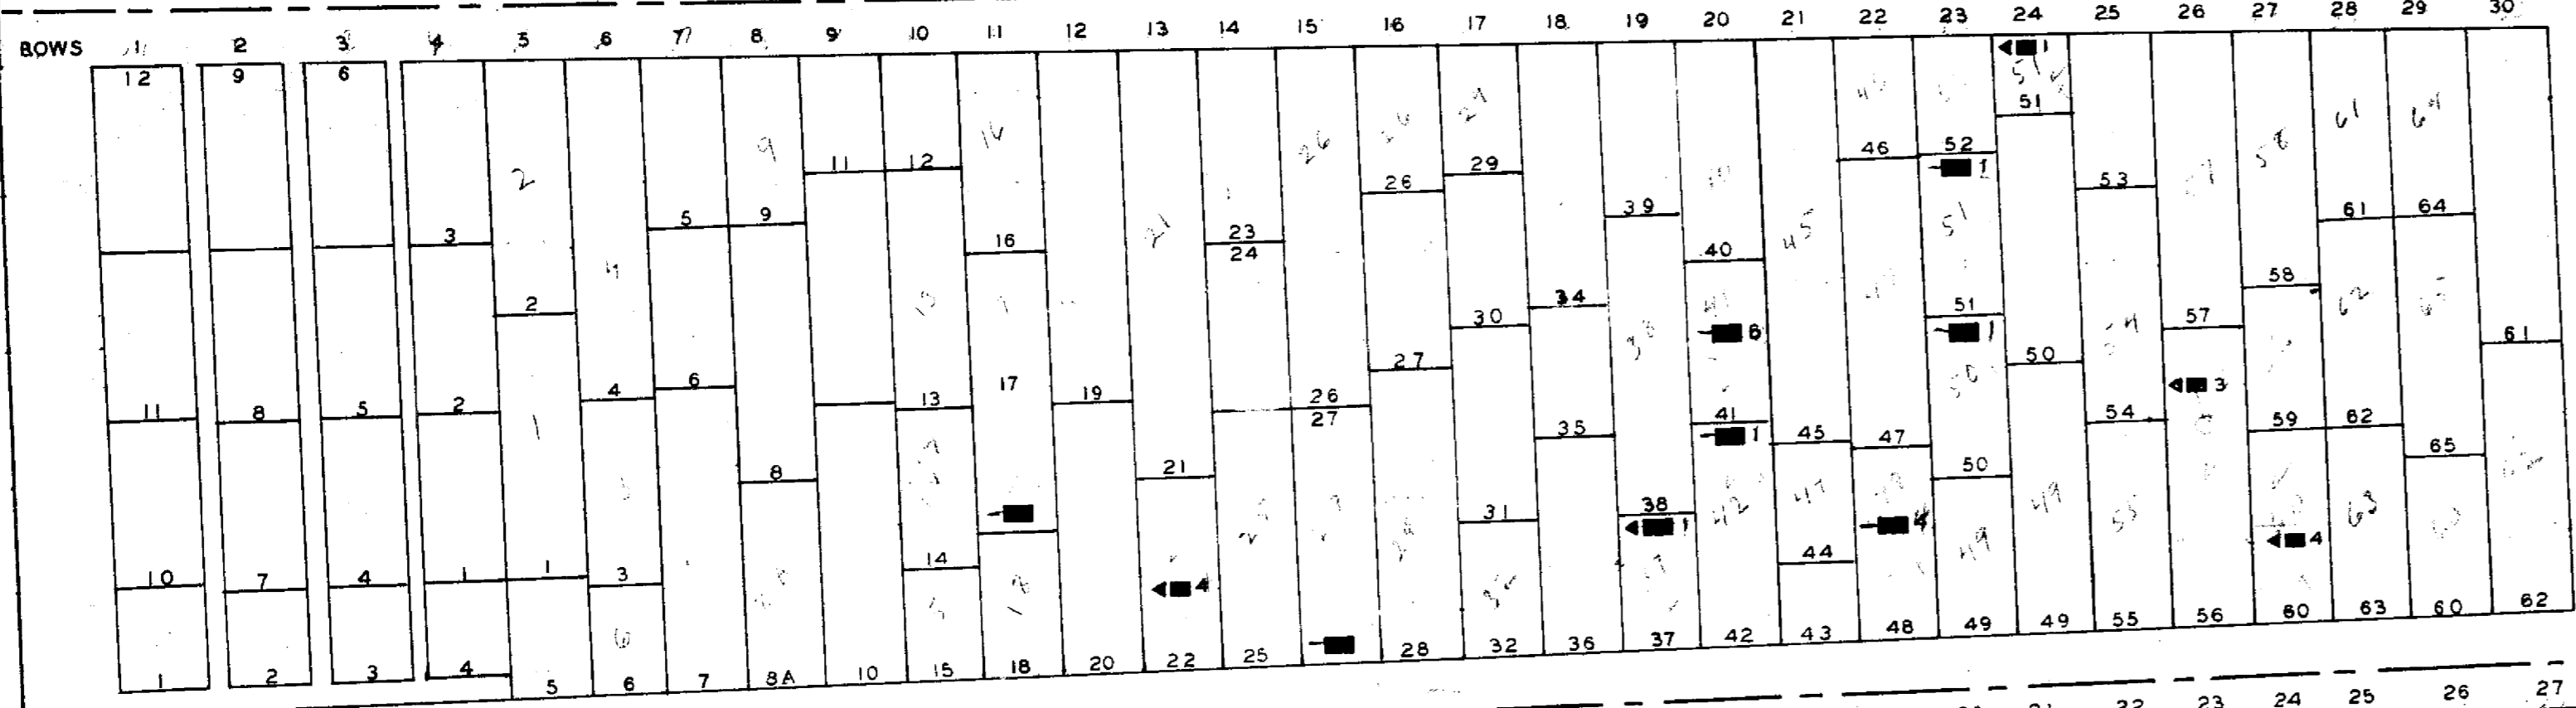

OLD ADDITION SECTION 2

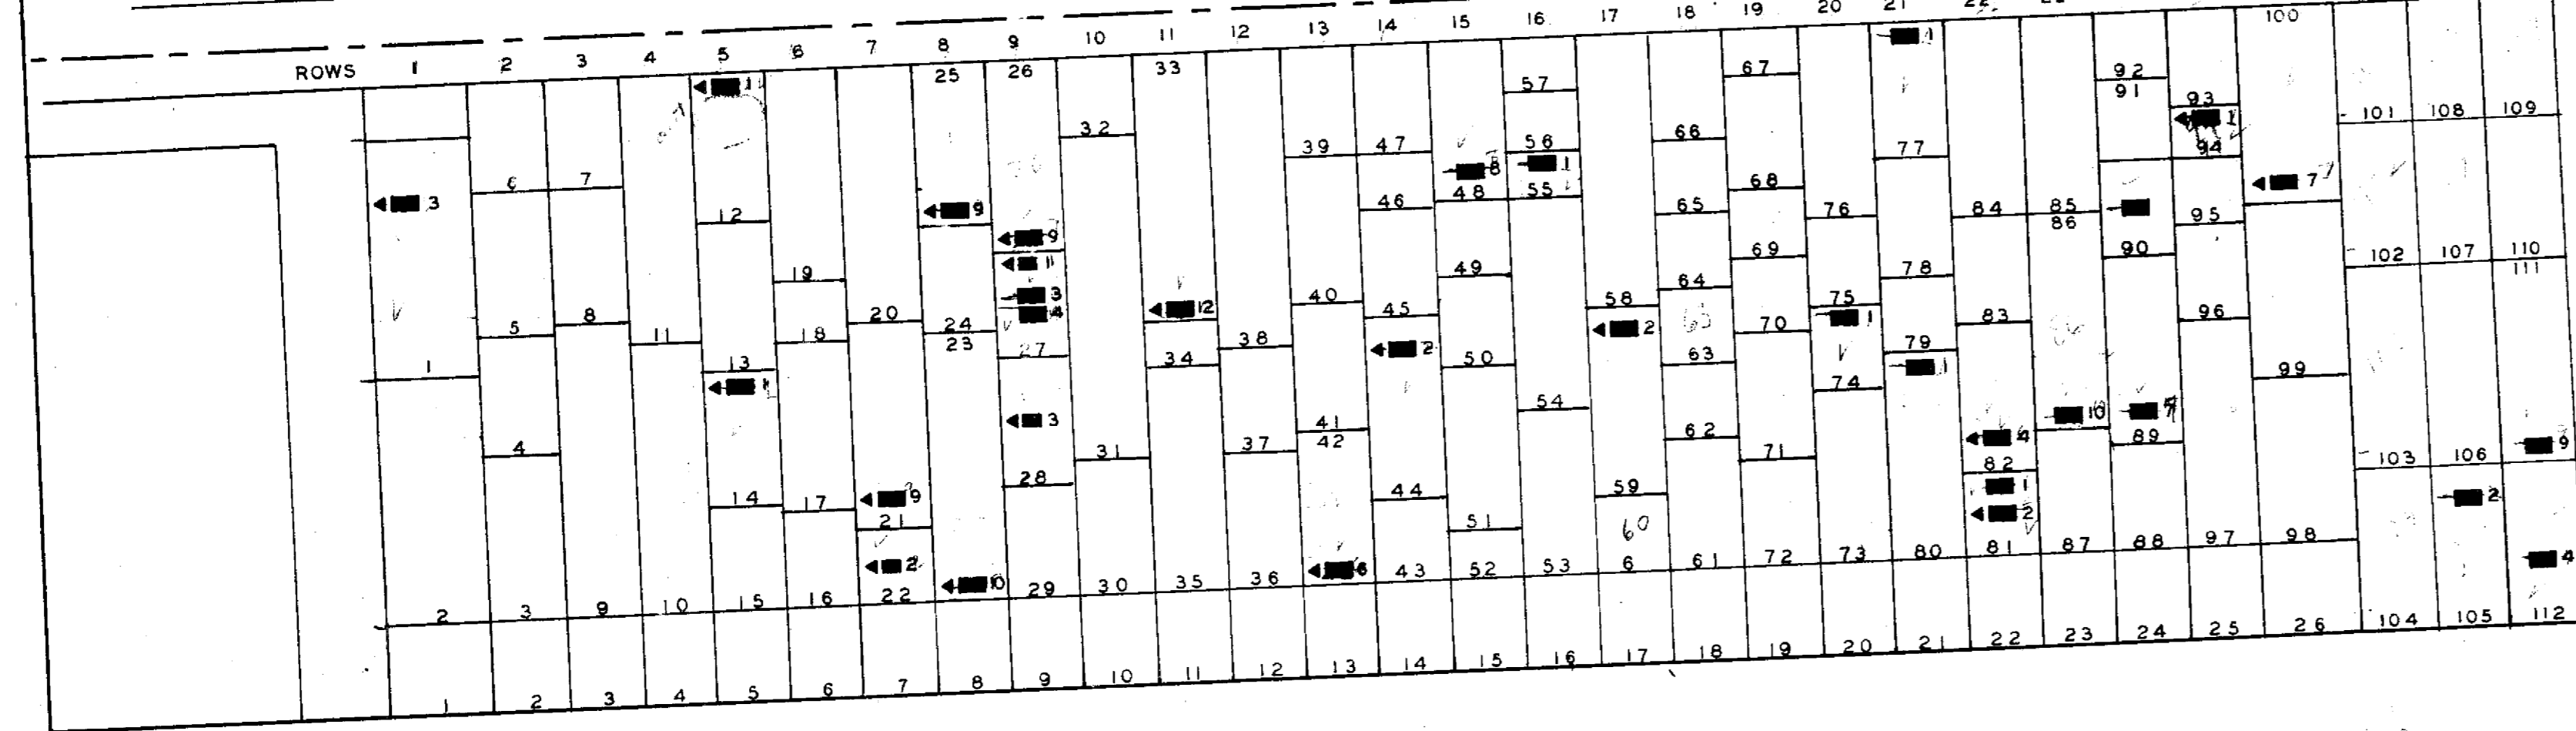

OLD ADDITION SECTION 1

NAME	ADDITION	SECTION	LOT	ROW	GRAVE	WAR
ADAMS JOS. J.	NEW	BENNETT	69	7	9	19
ALLEN HEMAN W.	OLD		55	16	1	19
ARNOLD CHAS. R.	OLD					19
BEARD TRUMAN	NEW	BENNETT	46		2	19
BENNETT FRANKLIN W.	NEW	BENNETT	50		3	25
BIGELOW HENRY C.	OLD		25	8	3	19
BOLTON THOS. M.	OLD		60	57	4	19
BROWN EZKIEL	OLD		12	1	2	31
BUDD LESTER E.	NEW	BENNETT	13			19
CAMPBELL WM. H.	OLD		56	26	3	19
CARPENTER BENJ.	OLD		35	11	4	10
CARPENTER DANIEL J.	OLD		93	24	1	10
CARPENTER GILBERT	OLD		50	23	1	10
CARPENTER GILBERT	OLD		22	21	1	10
CARPENTER JAS.	OLD		77	81	1	10
CARPENTER MOSES	OLD		81	22	1	10
CARPENTER ROBERT	OLD		74	20	1	10
CARVER ADDISON	OLD		100	14	7	19
CLOSSON J. W.	OLD		100	26	7	19
COOK VIRGIL C.	OLD		28	9	3	19
COOK Z. W.	OLD		42	13	2	19
COOKE W. EMMET	NEW	BENNETT	23			19
CROG MONROE	NEW					19
DIRST SYLVESTER M.	OLD		66	23	10	19
DUSTIN JOHN H.	NEW	OAKDALE	11	4	7	31
DYER JAY NORTON	NEW	BENNETT	45		1	19
DYER JAY	NEW					19
GELVIN J. B.	NEW	BENNETT	55		1	19
HANGCOCK LESTER R.	NEW	OAKDALE	36		6	31
HOY WM. E.	OLD		105	28	3	19
HUGHES GEO. W.	NEW	BENNETT	40			19
JOHNSON D. B.	OLD		22	29	4	19
JOHNSON HARRISON	OLD		112	17	2	19
JONES CHAS. L.	OLD		59		1	31
JONES STANLEY C.	NEW	BENNETT	51			19
KNAPP EDWARD	OLD		37	19	1	19
KINMAN CHAS. C.	NEW	BENNETT	26		6	19
LANDON DAVID	OLD		48	22	4	10
LEARY JOHN	OLD		80	21	1	10
LEONARD SAMUEL	OLD					10
MOORE ARTHUR B.	NEW	OAKDALE	20		3	31
MOORE JAMES	NEW	OAKDALE	30		4	19
MOORE JAMES	OLD		27	15		10
PARKER REV. STILES	OLD		17	11	9	1
PERFECT THOMAS	OLD		111	29	7	10
PIERCE ARZAL	OLD		89	24	10	19
PRESTON GEO. W.	OLD		23	8	1	10
PRESTON JAMES	OLD		51	23		19
ROBERTS GEO. J.	NEW	BENNETT	38		2	19
SEYMOUR ALBERT M.	OLD		94	25	1	19
SLACK CHAS. A.	OLD		28	9	9	19
SLACK HENRY	OLD		48	15	8	16
SMITH CHAS.	OLD	BENNETT	39		2	19
SMYTHE JAS. R.	NEW					19
UTLEY J.	NEW	BENNETT	26		1	19
VAN FLEET MERRIT	OLD		1	22	3	19
VAN HOUTEN JAS.	OLD		82	1	4	19
WALDRON LOUIS F.	NEW	OAKDALE	27		5	25
WATERS LYMAN J.	NEW	BENNETT	63		3	10
WEEKS DANIEL	OLD		27	9	3	19
WEEKS GILBERT	OLD		14	5	1	19
WEEKS OSCAR F.	OLD		27	9	1	19
WEEKS THEO. F.	OLD		81	22	2	19
WINSHIP CHAS. J.	OLD					19
YOUNG MORGAN	OLD		51	24	1	1

GALENA CEMETERY
 DELAWARE CO. BERKSHIRE TWP.
 OFFICIAL PROJECT NOS. 465-42-3-467AND665-42-3-232

LEGEND
 ① REVOLUTIONARY WAR
 ⑩ WAR OF 1812
 ⑮ MEXICAN WAR
 ⑲ CIVIL WAR
 ⑳ SPANISH AM. WAR
 ㉑ WORLD WAR

SCALE 1"=20'
 ACRES 3.03

GREEN MOUND CEMETERY

DELAWARE CO. BROWN TWP

OFFICIAL PROJECT NOS 465-42-3-467 & 665-42-3-232

6 ACRES


2 PAGES

LEGEND

HISTORY

- ① REVOLUTIONARY WAR
- ⑩ WAR OF 1812
- ⑯ MEXICAN WAR
- ⑲ CIVIL WAR
- ⑳ SPANISH-AM. WAR
- ㉑ WORLD WAR

21-3-1

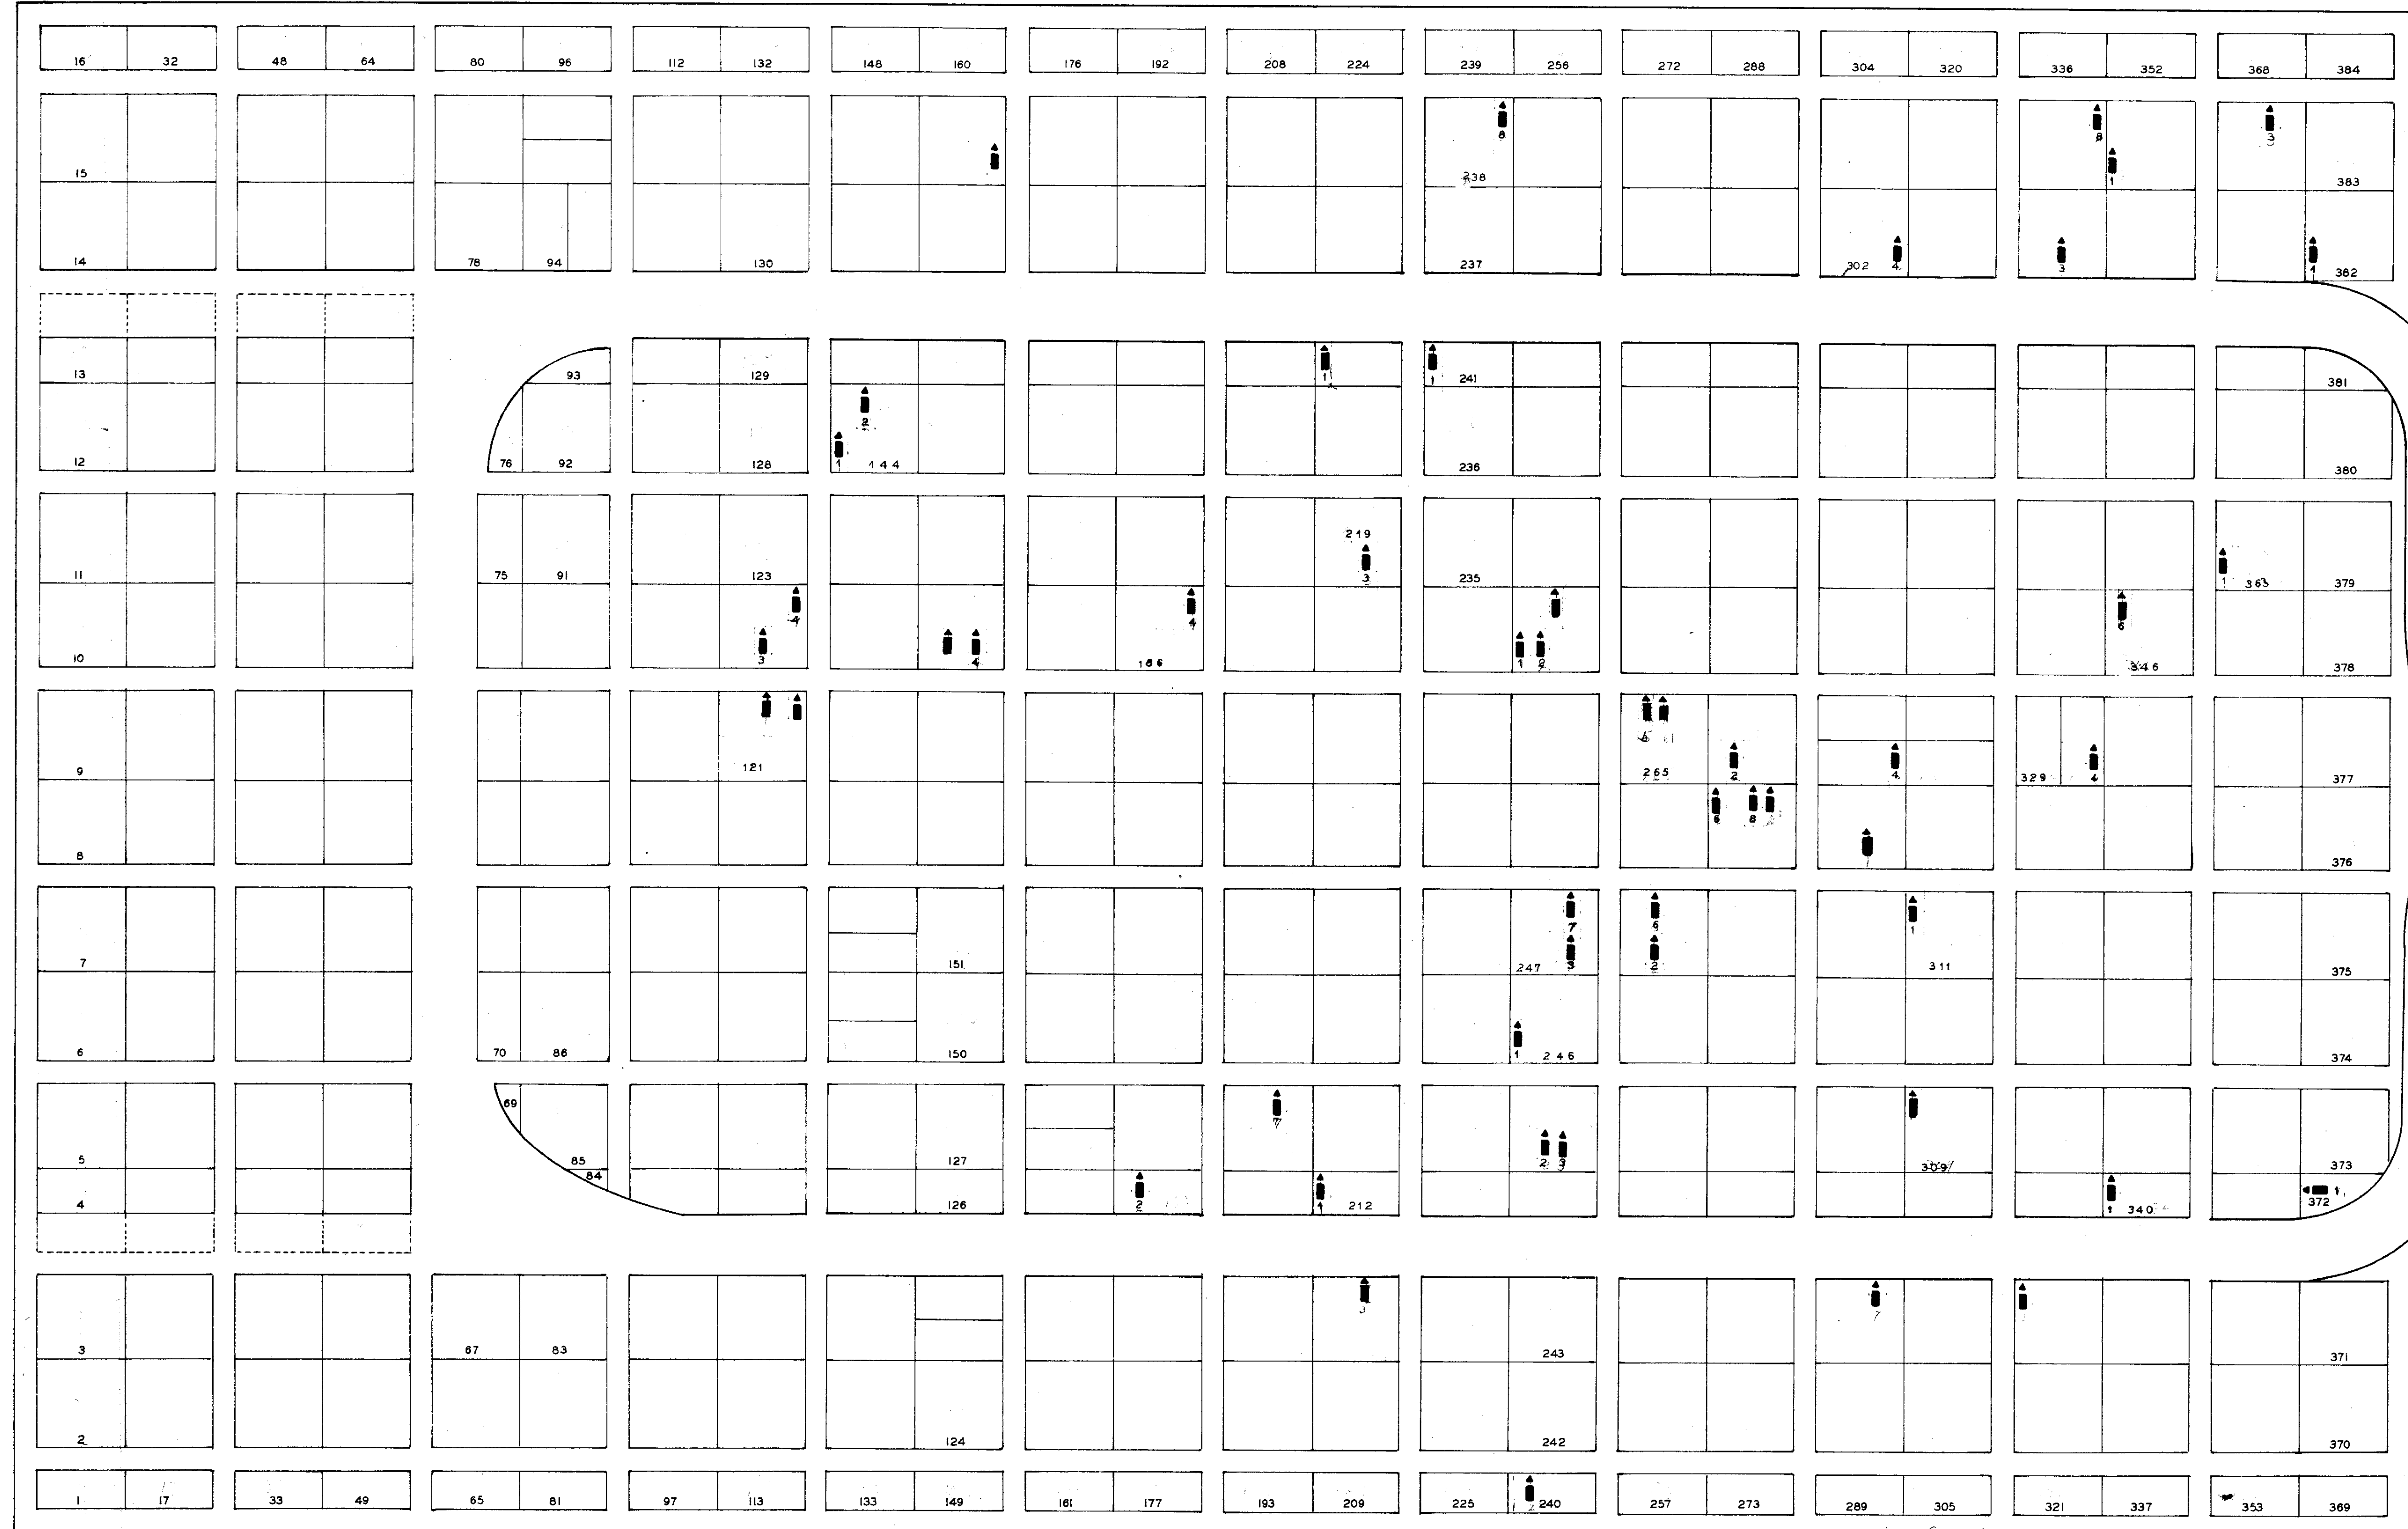

NAME	L	G	W	NAME	L	G	W	NAME	L	G	W
BEARD ROSWELL	236	2E	19	LEONARD ANDERSON	219	3	19	RANDOLPH MARSH F.	280	8	10
BEDDOW GARRETT W.	340	1	19	LEONARD PAUL	281	2	31	RANDOLPH WM.F.	280	9	19
BROWN THOMAS W.	180	2	19	LIVINGSTON ALFRED R.	186	4	19	REED THOMAS	351	7	19
CLARK HENRY	121	2	19	LONGWELL BENJ. F.	297	4	19	ROOF RAY	329	5	25
CLARK ISAAC	122	3	19	LONGWELL NORTON T.	144	1	19	SHEETS JONATHAN	212	1	19
COLE CHAS. W.	329	4	19	LONGWELL RAY H.	144	2	25	SHEETS LYNN	245	2	31
COPLAND O.D.	346	6	19	MCVAY J. B.	246	1	19	SHEETS LLOYD	245	3	31
COYNER DAVID H.	247	7	19	MECAY A.L.	250	1	19	SNEDEKER WILLIAM H.	211	3	31
COYNER WMS.	247	3	19	MECAY J.S.	250	2	19	STANLEY JNO.	265	6	
FORSYTHE WILLIAM H.	238	8	19	MCDONALD JOHN	309	7	19	STANLEY WILLIAM	265	5	19
GOARE JOHN	291	7	19	MCKAY HUGH B.	250	7	19	TRAPKEY ALEX. R.	221	2	19
HALL VIRGIL H.	122	4	31	MCMASTER B.F.	154	4	19	WALDRON CORNELIUS	283	2	19
HAMILTON JOHN	372	1	19	MCMASTER L.P.	154	3	19	WALDRON GEO.	283	6	10
HANEY ALFRED F.	241	1	19	OLSTED SANFORD A.	302	4	19	WATERS BENJAMIN F.	387	3	19
HARBOTTLE	363		19	PARKS SANFORD	197	7	19	WHITE GEO. W.	382	1	19
JARVIS HENRY J.	335	8	19	PARKS WILLIAM	240	3	19	WHITE JAMES	311	1	19
LEACH JAMES	323	1E	19	PERFECT WAYMUND	334	3	19	WILLIAMS DAVID W.	159	7	19
				RANDOLPH JOSEPH F.	280	6	19				

3 MI

LEGEND
L=LOT G=GRAVE W=WAR

C. 65

Handwritten note: 21-3-1

MARLBORO CEMETERY

DELAWARE CO. TROY TWP.

OFFICIAL PROJECT NOS. 465-42-3-467&665-42-3-232


6.08 ACRES

4 PAGES


LEGEND

- ① REVOLUTIONARY WAR
- ⑩ WAR OF 1812
- ⑯ MEXICAN WAR
- ⑲ CIVIL WAR
- ⑳ SPANISH-AM. WAR
- ㉑ WORLD WAR


HISTORY

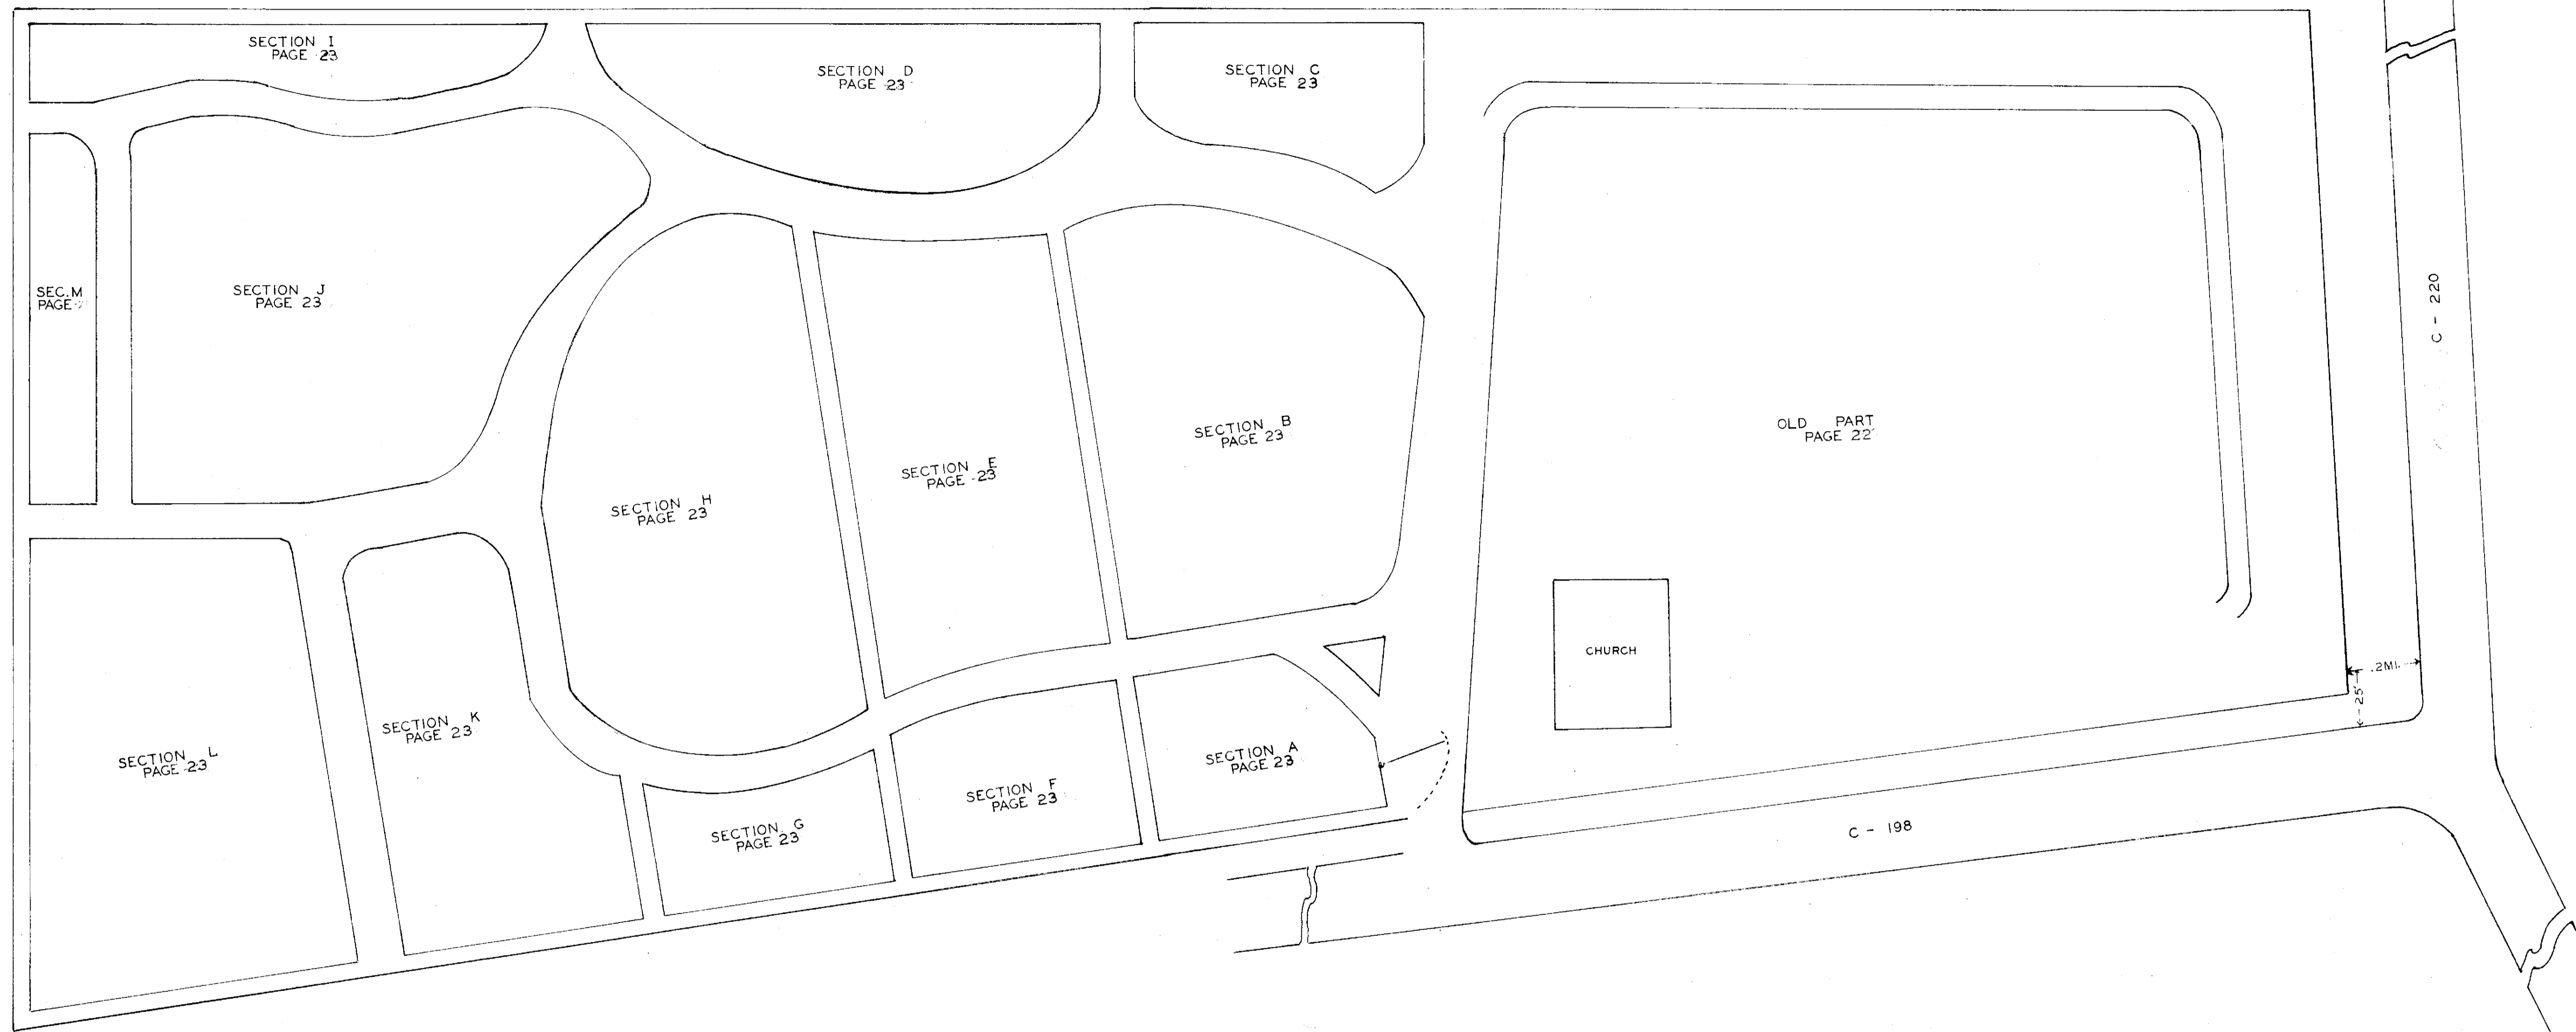

↑
N
SCALE 1"=30

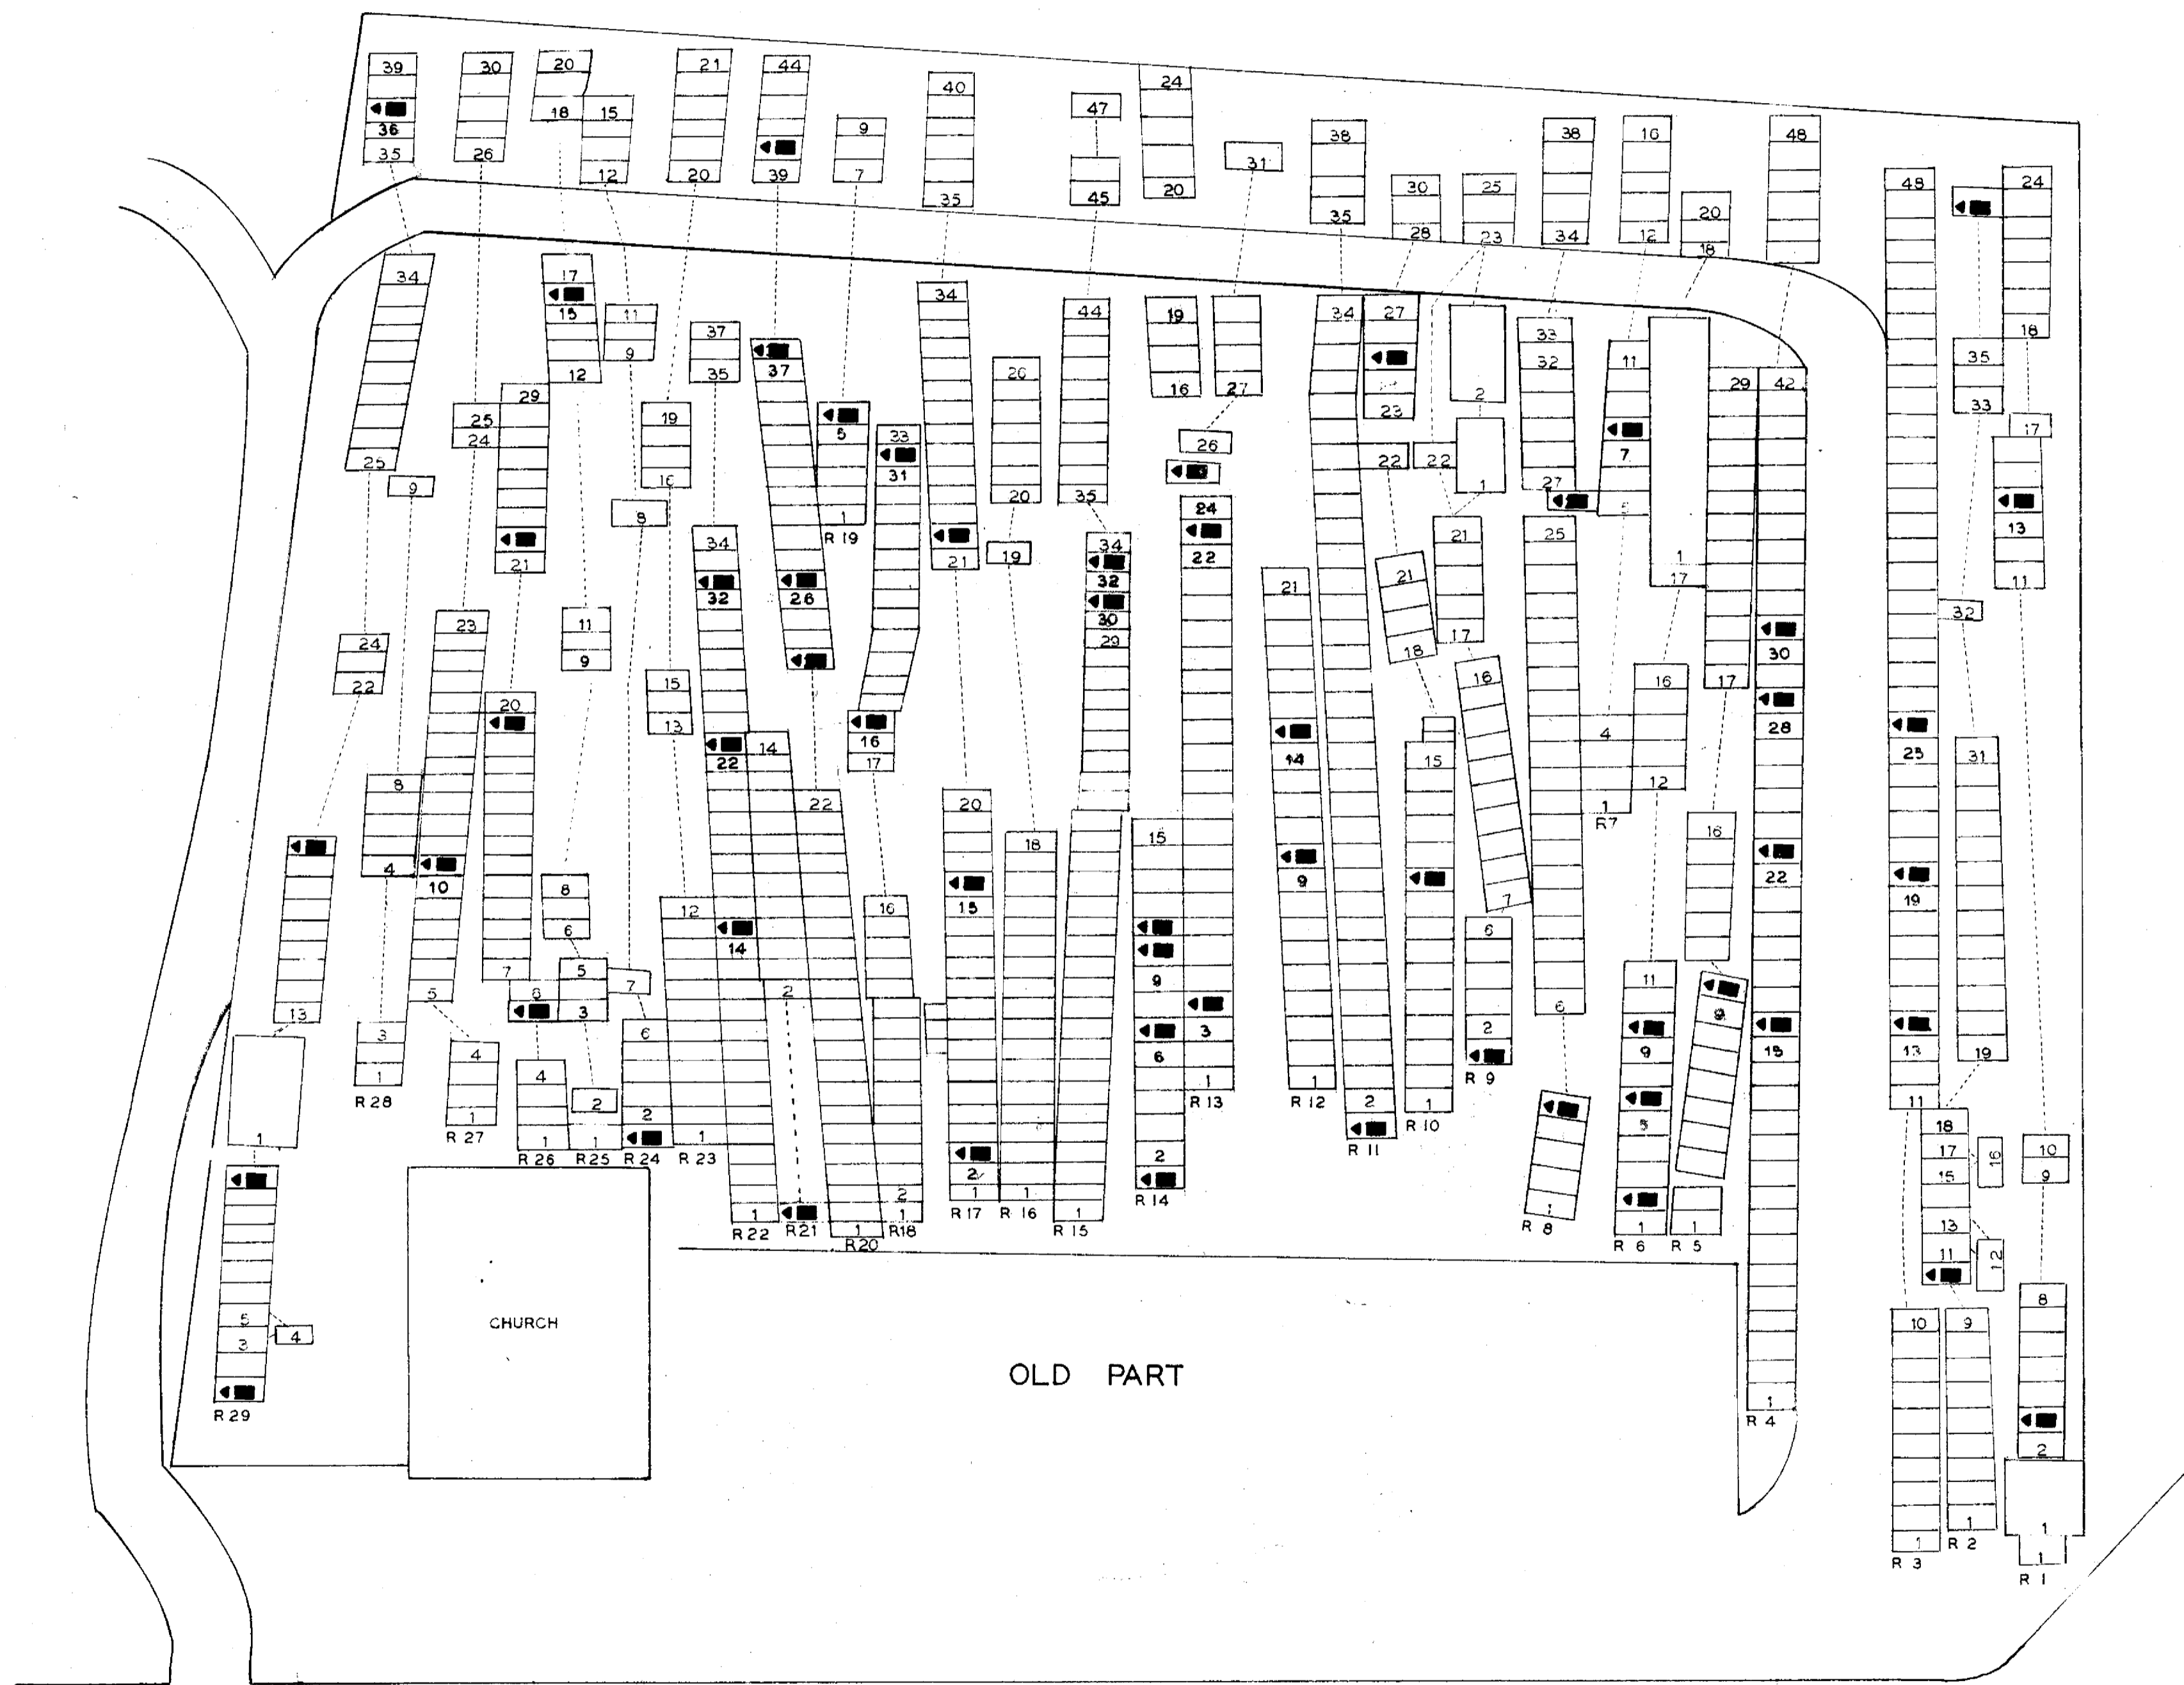


NAME	SEC	R	G	W
BARTLETT G. C.	OLD	13	25	19
BENEDICT HENRY	OLD	13	23	19
BISHOP ELISHA	OLD	8	5	10
BISHOP JOSEPH	OLD	12	15	19
BISHOP LEVI	OLD	29	1	19
BURROUGH SAMUEL	OLD	8	26	10
CLARK ELIHU	OLD	20	27	19
CLARK CICERO	OLD	20	38	19
CLARK JAMES	OLD	20	23	1
CLINE CONRAD	OLD	21	1	10
*CLINE HENRY	OLD			
COLE FLIAS	OLD	13	4	19
COLE HUGH	OLD	14	7	19
COLE JAMES S.	OLD	14	10	19
COLE JOHN M.	OLD	14	11	19
COLE JOSEPH C.	OLD	14	1	10
COLE JOSEPH G.	OLD	3	14	19
CUNNINGHAM JAMES A.	OLD	2	14	19
CUNNINGHAM JOHN	OLD	2	10	
DAVIS AMASA	OLD	24	1	10
DAVIS SIMEON A.	OLD	20	40	19
FEASTER JAMES	OLD	26	5	
FELKEY JACOB	OLD	2	36	19
MAIN ELEAZAR	OLD	3	20	10
MAIN H. BLISS	OLD	17	16	19
MAIN TIMOTHY	OLD	17	5	10
MAINE MADISON	OLD	3	26	19
MARTIN BENJ.	OLD	11	1	10
MARTIN ELIJAH	OLD	19	6	19
*MARTIN SABERS				
PARKS ROSE J.	OLD	25	16	19
QUEEN WILLIAM	OLD	26	22	
SCHAFF PETER J.	OLD	27	11	
SHARP JOSEPH B.	OLD	6	2	19
SHARP SAMUEL	OLD	4	16	19
SHARP WM. F.	OLD	15	5	10
SHERWOOD JONATHAN	OLD	15	3	19
SILVERWOOD ISAAC	OLD	29	37	19
SMITH DAVID	OLD	18	32	1
SMITH DAVID	OLD	18	19	19
SMITH JOHN	OLD	15	33	10
SPALDING ABEL	OLD	29	21	1
SPALDING MICAH	OLD	29	12	10
STRATTON ALEXANDER	OLD	6	9	19
STRATTON ISAAC	OLD	5	10	10
THOMAS DANIEL	OLD	26	19	19
VANBRIMER JOHN W.	OLD	17	22	19
WALLACE ROBERT	OLD	1	3	19
WILLIAMS JAMES	OLD	12	10	16
WILLIAMS JOHN	OLD	22	32	1
WILLIAMS NEHEMIAH	OLD	10	10	1
WILSON JAMES	OLD	9	1	10
WORLINE GIDEON	OLD	4	24	19
WORLINE H. P.	OLD	4	29	19
WORLINE HUGH	OLD	7	8	19
WORLINE JACOB	OLD	4	31	10
WORLINE JOHN	OLD	22	15	10
WORLINE MICHEL	OLD	22	23	10
YELEY JOHN	OLD	10	25	19


 SCALE 1"=20'

LEGEND
 SEC=SECTION L=LOT R=ROW
 G=GRAVE W=WAR
 *=POSITION UNKNOWN



NAME	SEC.	L.	G.	W.
ALDRICH WILLIAM L.	G	8	2	31
ASHBROOK LONDON	J	35	2	31
BAILEY THEODORE F.	J	2	3	19
BARBER MYRON	F	14	4	19
BEELMAN JOHN M.	H	11	4	19
BENEDICT STEPHEN	B	17	2	19
BURCH ADRIEL	J	47	2	19
BUSH LEWIS	B	41	8	19
CARTER WM.	J	4	2	19
CLEVELAND SILAS H.	E	4	1	19
CLINE FRANCIS M.	H	16	3	19
CUTLER FREDERICK	J	21	3	19
DAVIS JOHN L.	B	23	1	19
FEASTER GEO.	H	46	4	19
GLAZE WILLIAM W.	E	3	3	19
GREENLEE JOHN	H	28	1	19
HOUSEWORTH EDWARD P.	E	12	1	19
HOUSEWORTH VERN	E	1	1	31
HOWARD JACOB	J	5	3	31
HOWARD WILLIAM A.	K	5	4	25
JORDAN JAMES M.	E	6	5	19
MAIN LEMUEL	J	12	4	19
MAIN MARION	A	5	4	19
MAIN THOMAS C.	H	29	5	31
MARTIN SIBEERS	E	27	3	19
MARTIN JAMES W.	E	1	3	19
MARTIN NEHEMIAH	B	4	3	19
MAYFIELD ABRAM	J	1	4	19
PLOTNER ABERT A.	A	9	1	25
RAINES JAMES	H	38	5	19
SCHAAF JACOB A.	G	1	3	19
SHAW FELIX W.	J	44	2	19
SHAW SAMUEL J.	I	3	5	31
SHERMAN FRANK	A	14	5	19
SHERWOOD HOY P.	B	52	5	31
SHOMAKER A.	H	7	5	19
SHOMAKER FRANCIS	H	12	3	19
STRAIT HENRY J.	B	33	3	19
SWEARENGIN JNO. B.	H	5	3	19
WILLEY ORA	E	13	1	31
WILSON LEO C.	B	10	4	31

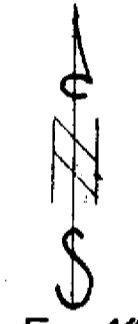
 SCALE 1" = 20'

LEGEND
 SEC=SECTION L=LOT
 G=GRAVE W=WAR

MILL CREEK CEMETERY

DELAWARE CO. SCIOTO TWP.

OFFICIAL PROJECT NOS. 465-42-3-467 & 665-42-3-232

5.3 ACRES


4 PAGES

LEGEND

- ① REVOLUTIONARY WAR
- ⑩ WAR OF 1812
- ⑯ MEXICAN WAR
- ⑲ CIVIL WAR
- ⑳ SPANISH-AM. WAR
- ㉑ WORLD WAR

HISTORY




21-15-1

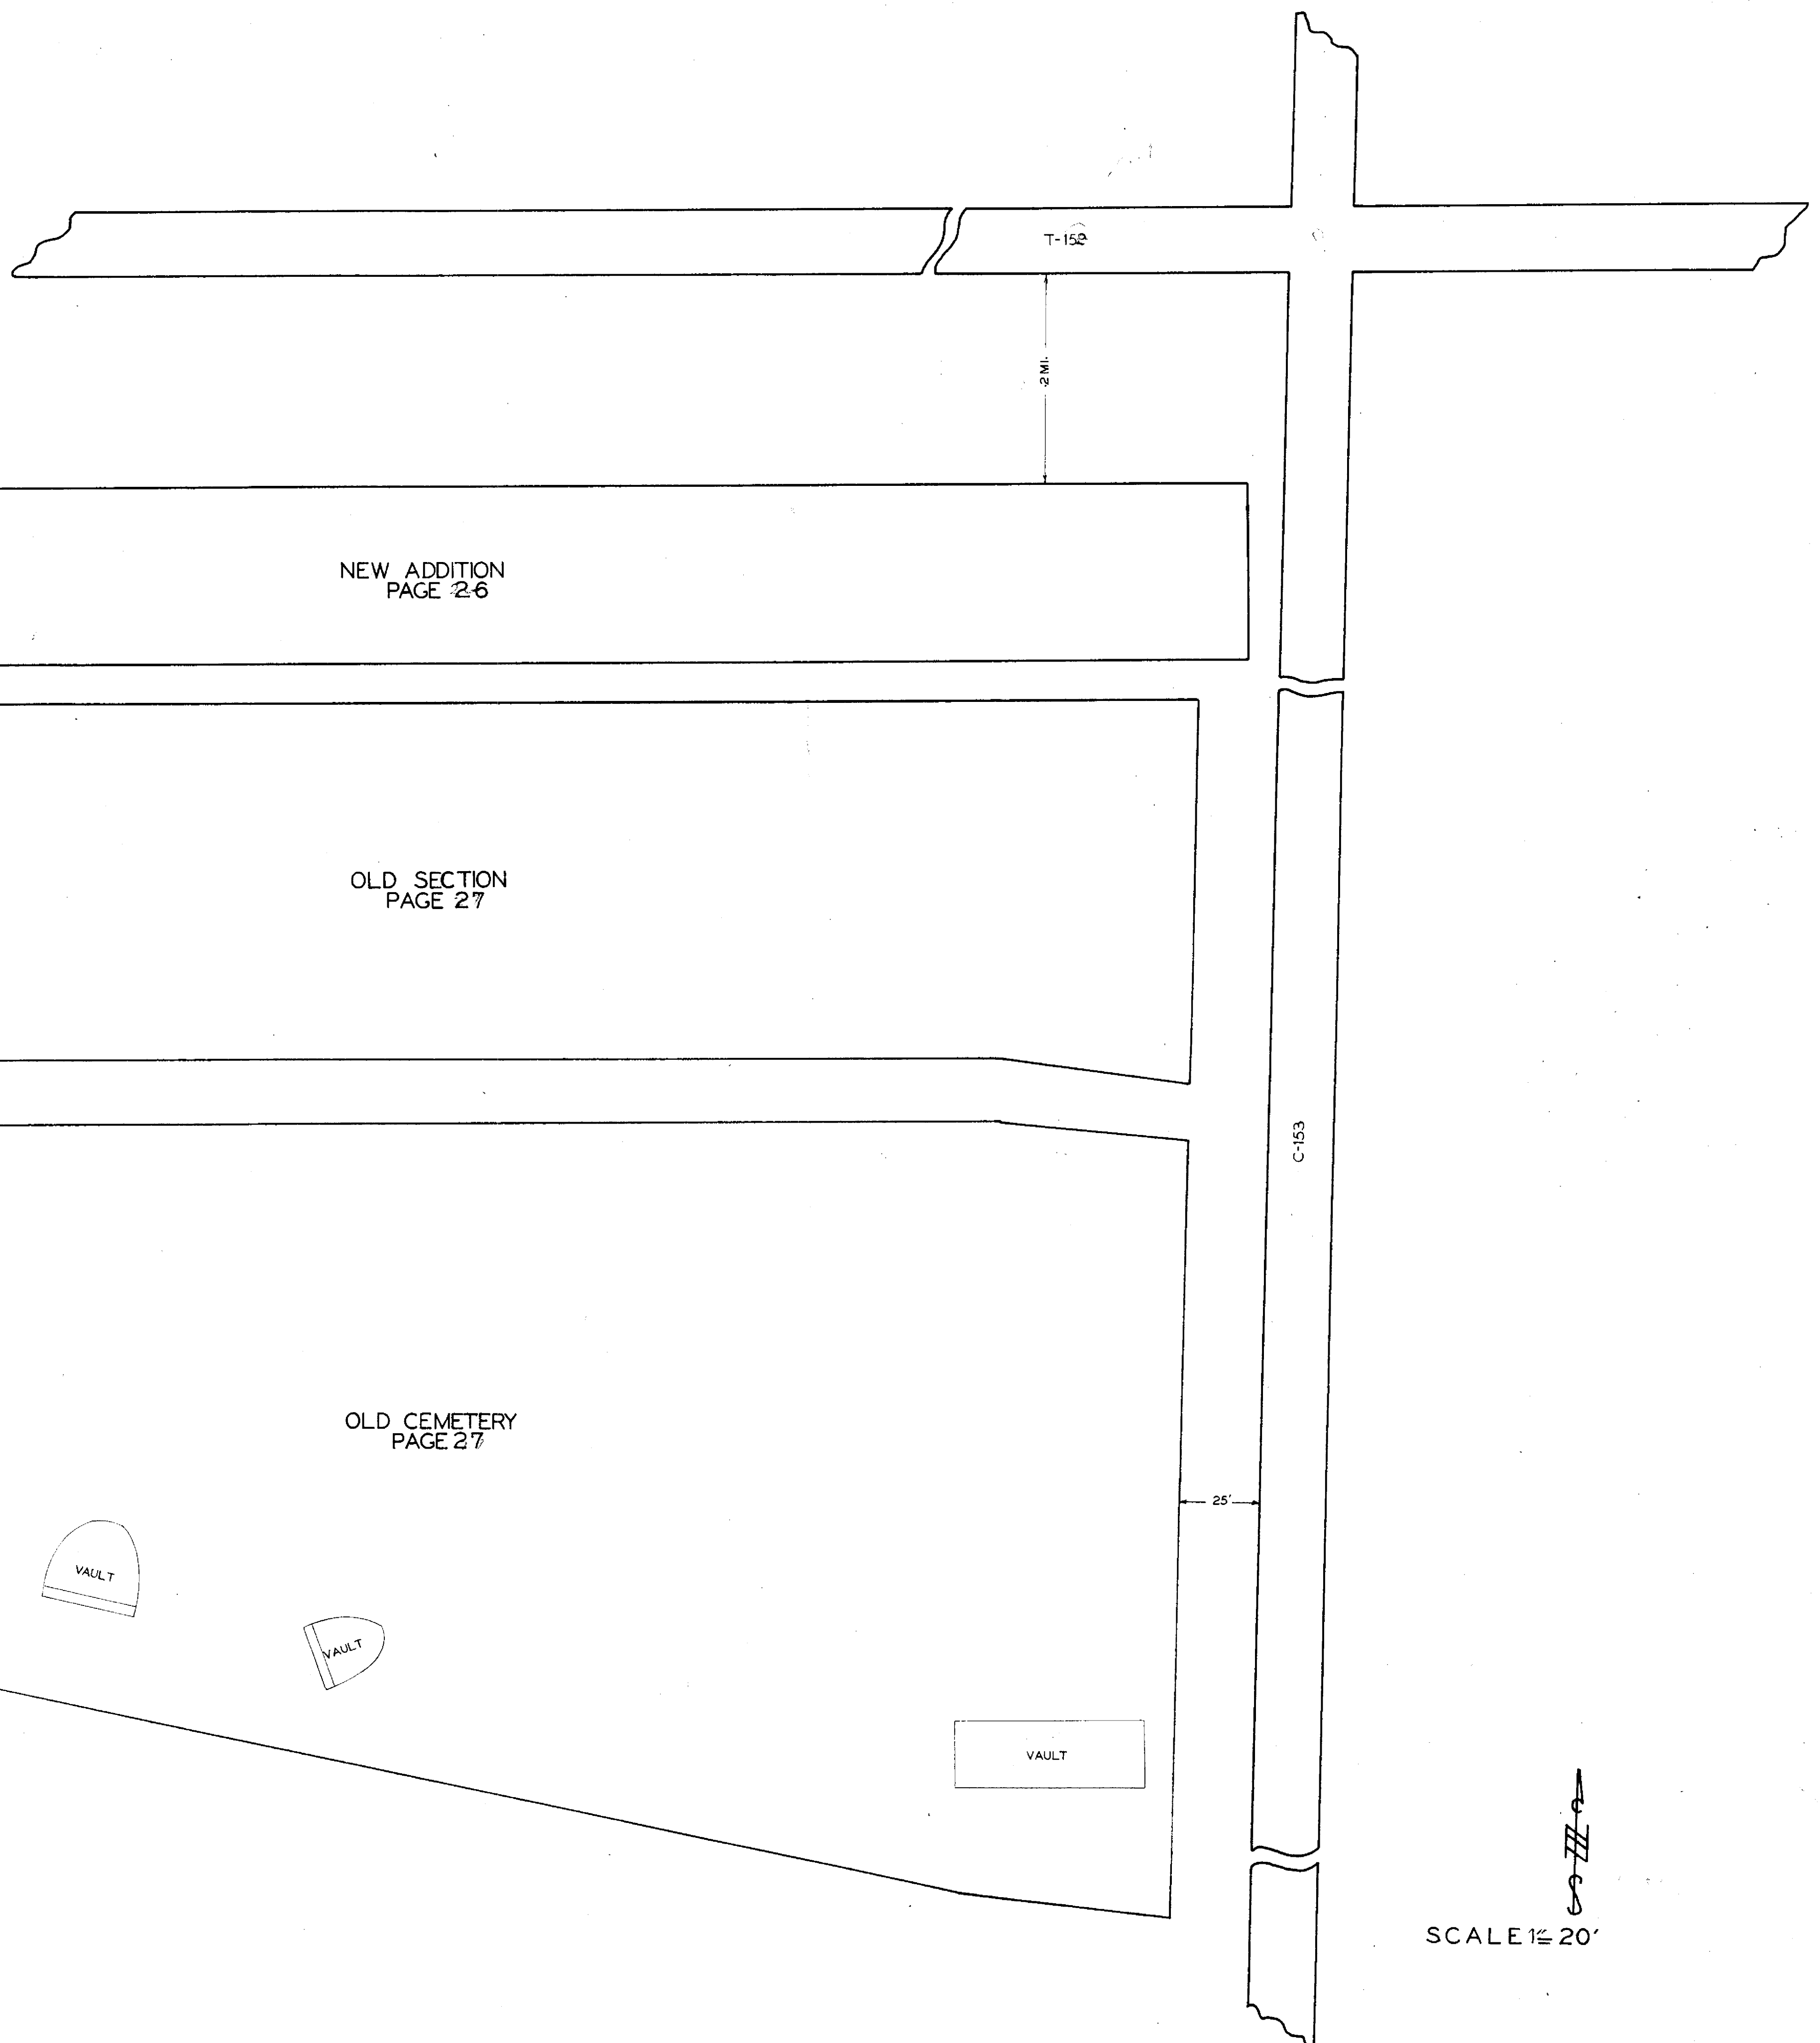


NEW ADDITION
PAGE 26

OLD SECTION
PAGE 27

OLD CEMETERY
PAGE 27

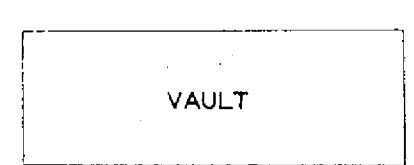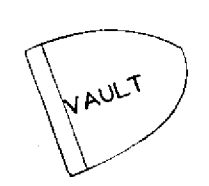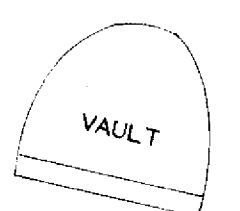

SCALE 1" = 20'
N

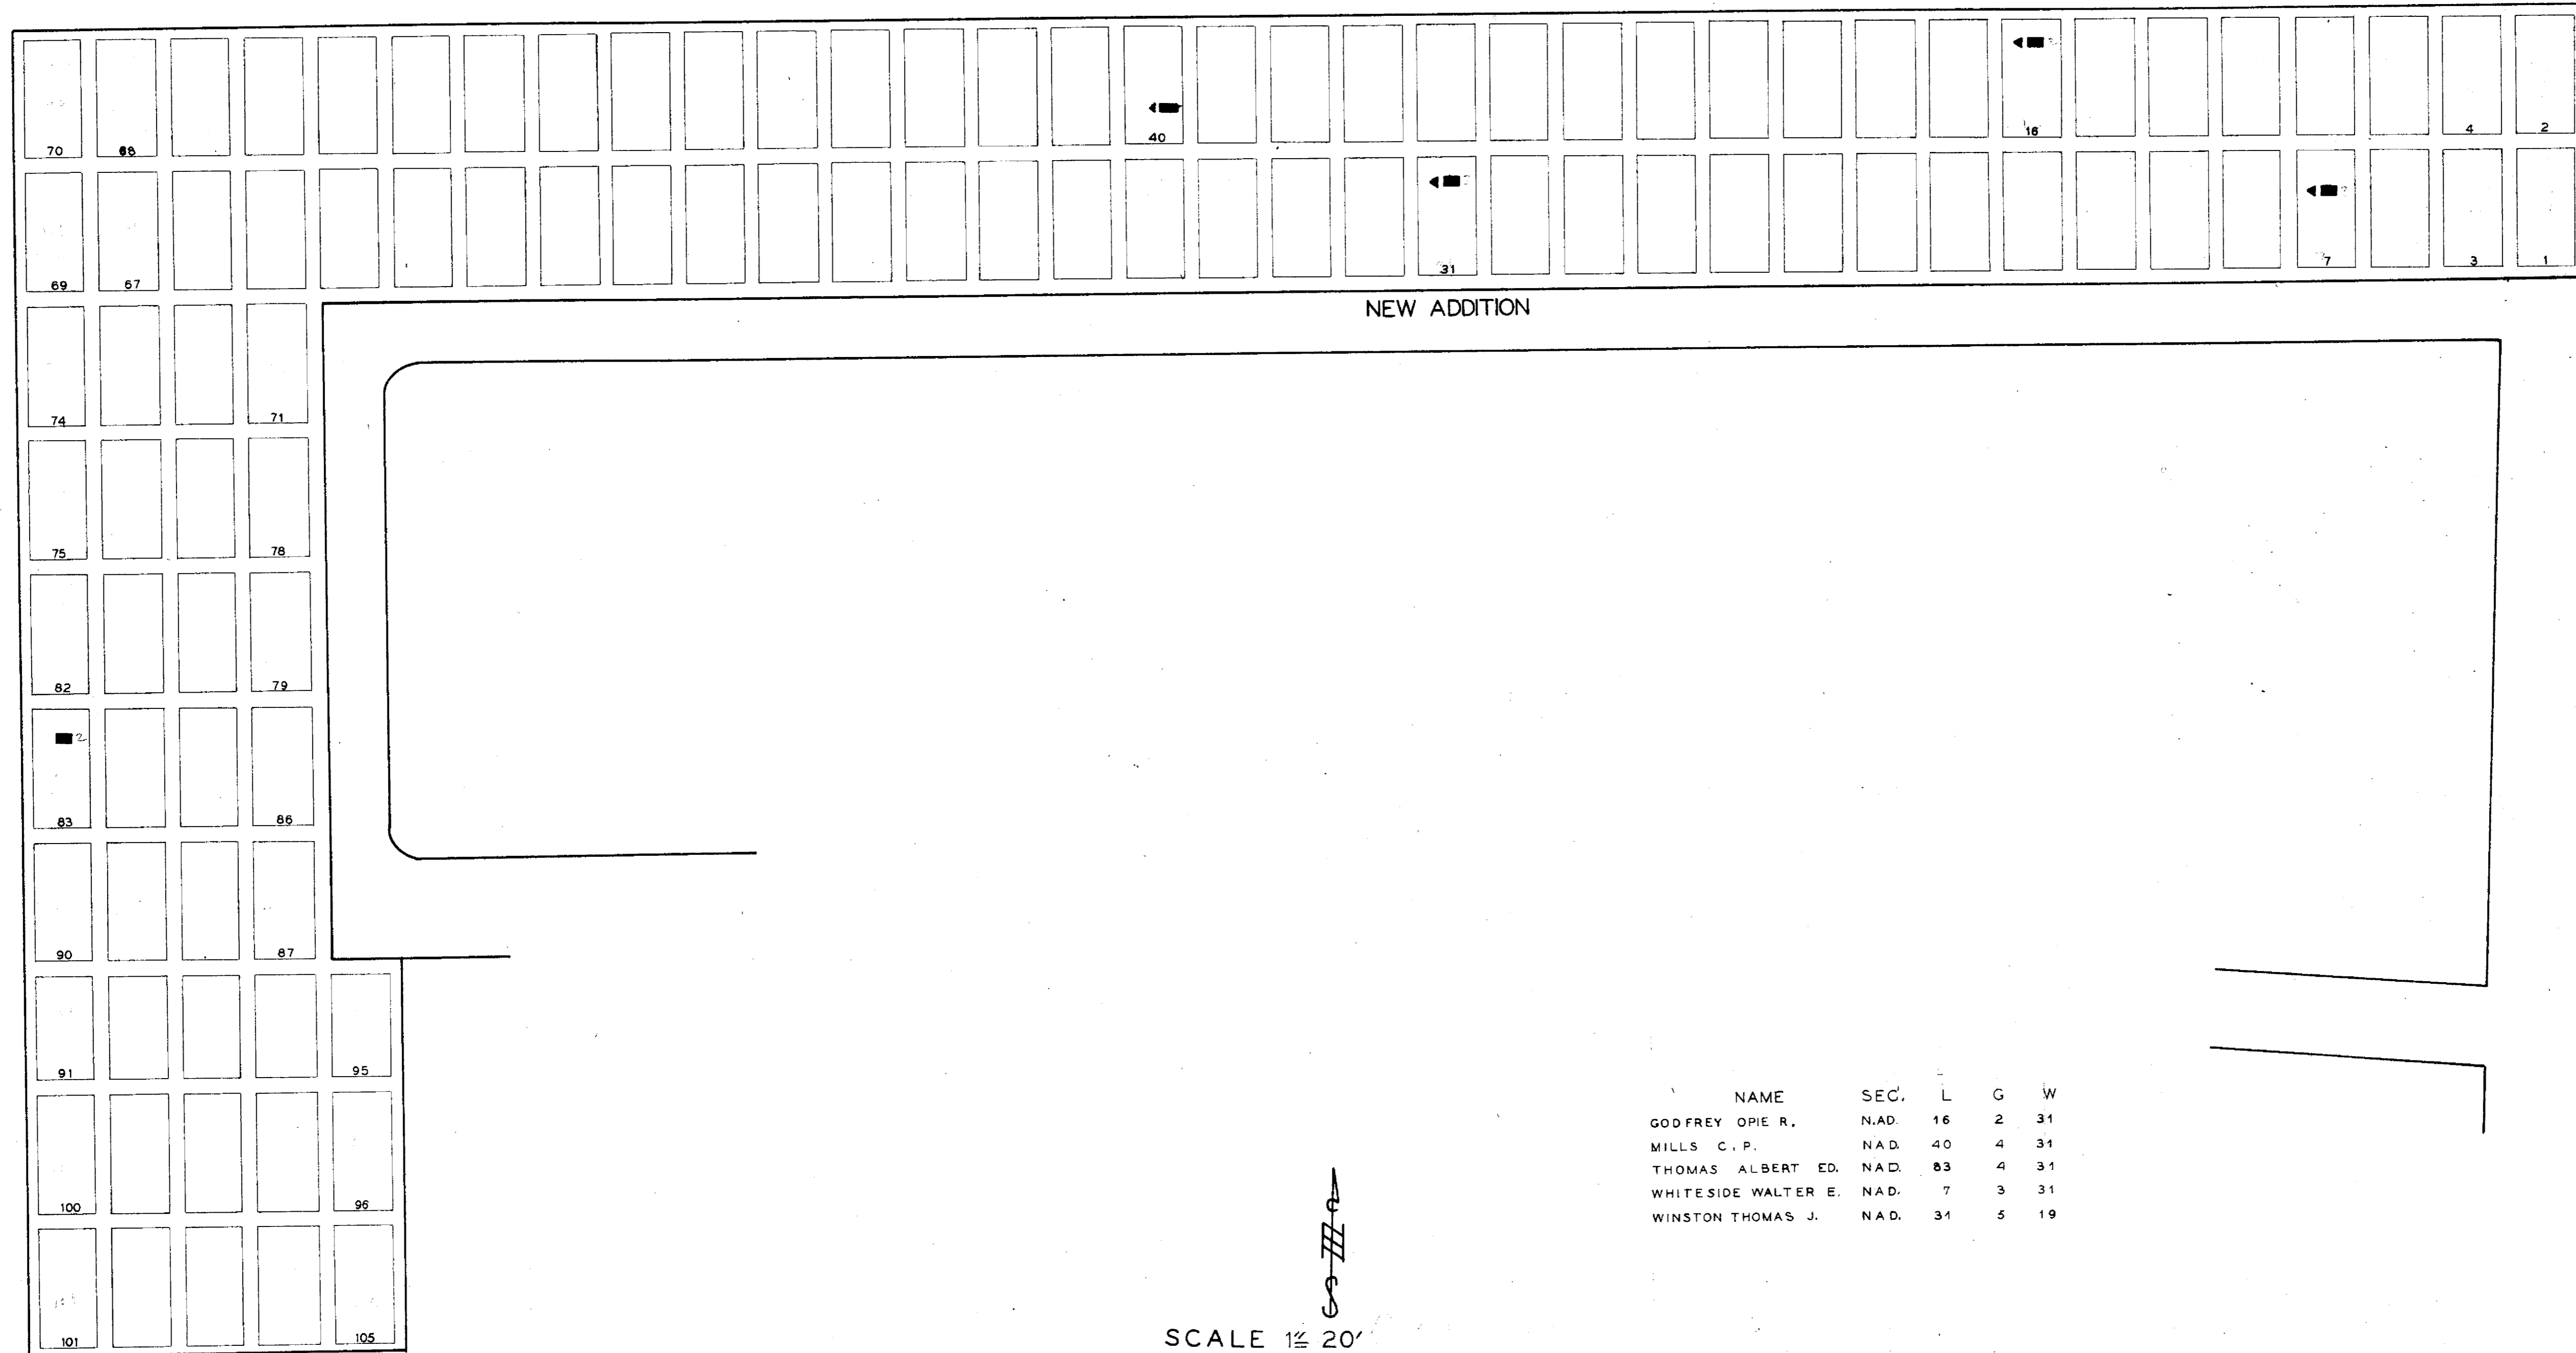


NEW ADDITION

NAME	SEC.	L	G	W
GODFREY OPIE R.	NAD.	16	2	31
MILLS C. P.	NAD.	40	4	31
THOMAS ALBERT ED.	NAD.	83	4	31
WHITESIDE WALTER E.	NAD.	7	3	31
WINSTON THOMAS J.	NAD.	31	5	19

SCALE 1" = 20'

LEGEND
SEC. SECTION L LOT G. GRAVE
W. WAR

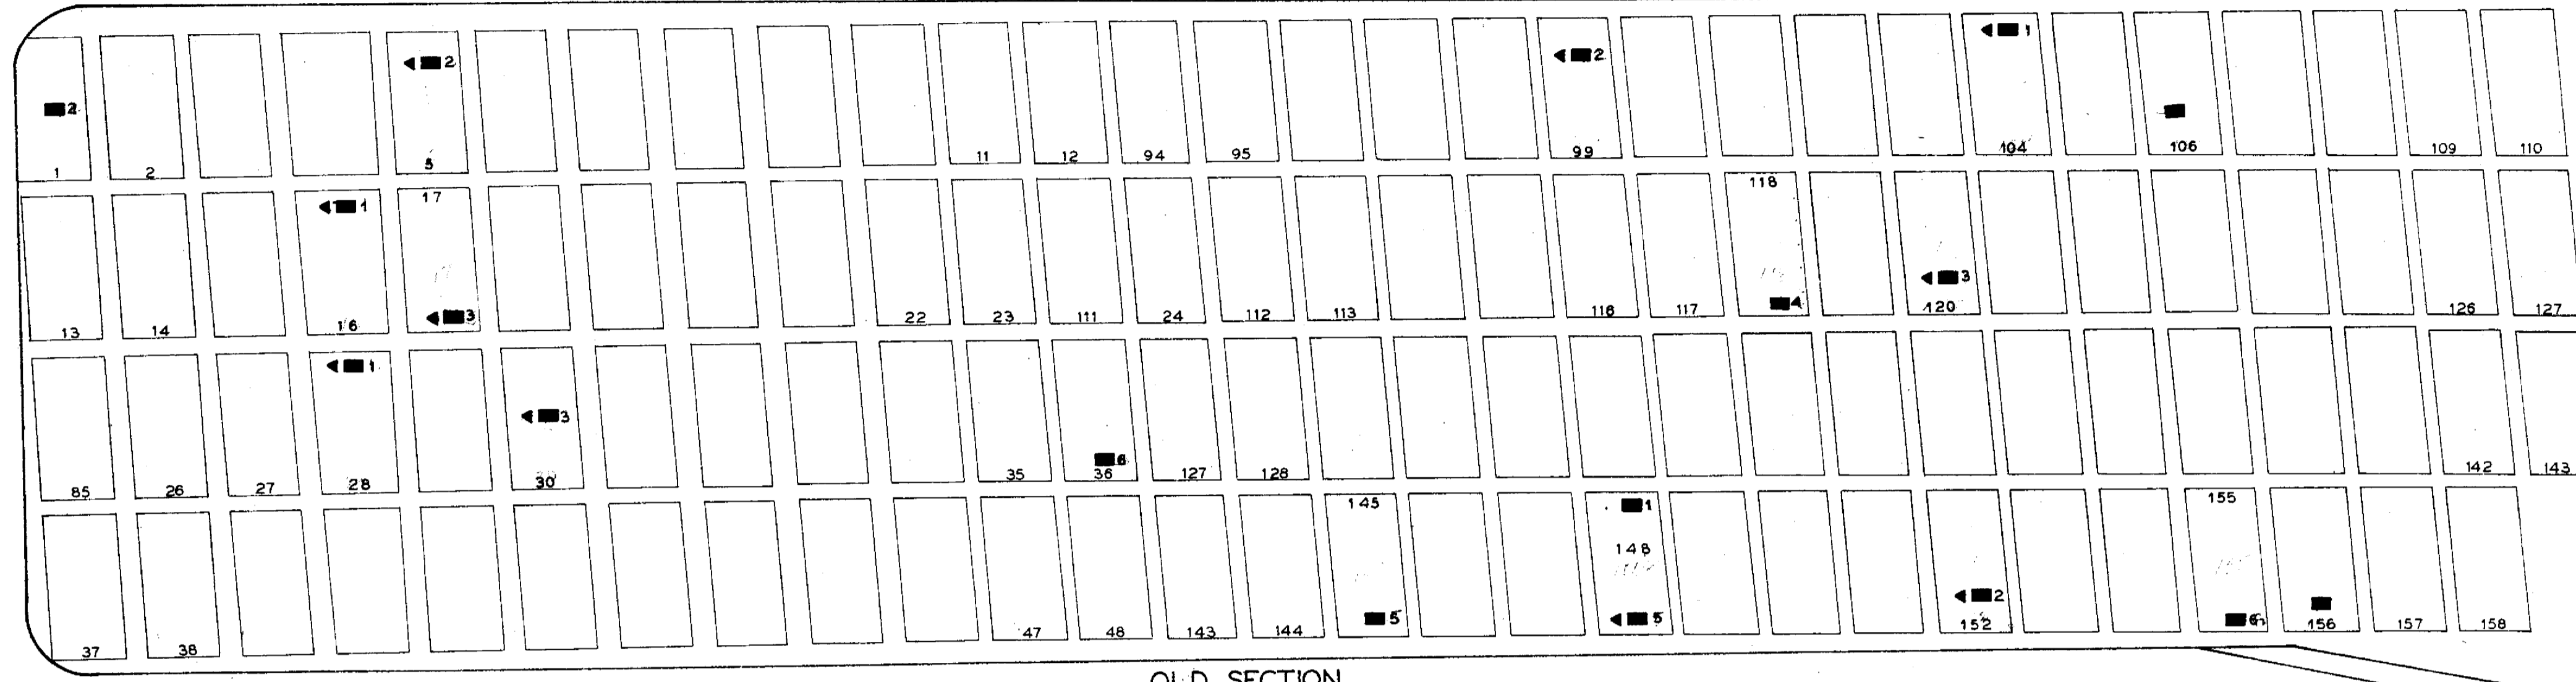

OLD SECTION




OLD CEMETERY

NAME	SEC	L	R	G	W
* ANDREWS W. H.	OLD				19
BEAN HIRAM	OLD	1	2	3	
* BLACK WILLIAM	OLD		11	19	1
BROWN ELIJAH	OLD				
CARR LEANDER	OLD		5	9	19
CARR SOLOMON	OLD	120			19
CONWAY EBENEZER	OLD	104			19
CRAIN REESE N.	OLD		31	12	19
DAVID THOMAS E.	OLD	156			19
FAULKNER J. CLARK	OLD	118		4	19
FOGIE ISRAEL	OLD		36	6	19
FRESHWATER G. E.	OLD			3	31
GEORGE BEN'J J.	OLD	155		6	19
GRAHAM JAMES EMIL	OLD	99		2	31
GROVE ADAM	OLD		24	8	
HART LEVI	OLD	145		5	19
HATCH WINFIELD S.	OLD		13	27	31
HAYS MAC R.	OLD	28			
HEALY EREM J.	OLD		24	35	
HONETER HENRY	OLD		4	15	19
HONETER JERE	OLD		13	11	19
HOUTZ DAVID F.	OLD		5	2	19
HOUTZ TOBIAS E.	OLD		25	2	19
KIRKLAND GEORGE B.	OLD		1	2	10
KIRKLAND JOHN	OLD			2	19
LATTIMER DAVID B.	OLD	108	39	4	19
MC CLOUD CORYDON	OLD	152		2	19
MILLER OLIVER C.	OLD	106		5	19
MILLER WM. E.	OLD	18		1	19
MITCHEL THOMAS	OLD	148		5	19
MOORE SAMUEL A.	OLD	71	39	2	19
PEIRSOL GEORGE W.	OLD		13	23	19
RAMSEY THOMAS R.	OLD	1	22	6	
RITTENHOUSE JAMES	OLD		7	17	19
RITTENHOUSE JOSEPH H.	OLD	30		7	19
RITTENHOUSE SAMUEL	OLD		7	12	
ROBINSON JOSEPH T.	OLD		21	2	
ROUSH PETER	OLD	159	40	6	19
SHERMAN MARION	OLD		9	6	19
SMART WM.	OLD		5	1	
THOMPSON CHARLES C.	OLD	17		3	31
THOMPSON JAMES C.	OLD	1	14	3	19
WARRINGTON WM. J.	OLD		28	7	1
WELLS AARON	OLD		10	29	19
* WOOD WM. H.	OLD				19

LEGEND
 SEC-SECTION L-LOT R-ROW
 G-GRAVE W-WAR
 *-POSITION UNKNOWN

SCALE 1" = 20'

NAME	SEC	L	R	G	W
AYERS JACOB	OLD	5	1	2	19
BENTON BENJ. T.	OLD		11	8	19
BENTON EDW. W.	OLD		11	11	19
BIRD ABNER J.	OLD	3	13	1	19
BUTTS JOHN F.	OLD		14	9	19
COOPER WM.	OLD		6	34	19
ESTEP VALENTINE	OLD		4	23	19
GRANT ASA T.	OLD		3	1	19
HUNTLEY ALBERT	OLD	2	7	2	19
HUNTLY O. F.	OLD	2	7	24	19
HUNTLEY WM.	OLD	2	7	4	10
INGRAM WM.	OLD		8	4	19
JONES MARTIN	OLD	1	6	2	19
MEEKER ANDREW J.	NEW		5	1	19
NEWHOUSE ALEXANDER	OLD	1	11	4	19
NEWHOUSE ANTHONY	OLD	1	8	14	10
NEWHOUSE WM.	OLD	1	7	4	19
RODGERS JAMES		15		1	19
SCHULTS G. F.	OLD		4	29	19
SMART JOS. W.		4	8	6	10
XSMEAD LIVINGSTON					19
SMITH J. SMILEY	OLD		12	24	19
SNIDER LEONARD	NEW	33		1	19
SPEES LEONARD H.	OLD		9	24	19
SWICK JACOB M.	OLD		5	19	19
WEAVER JACOB	OLD		4	14	10

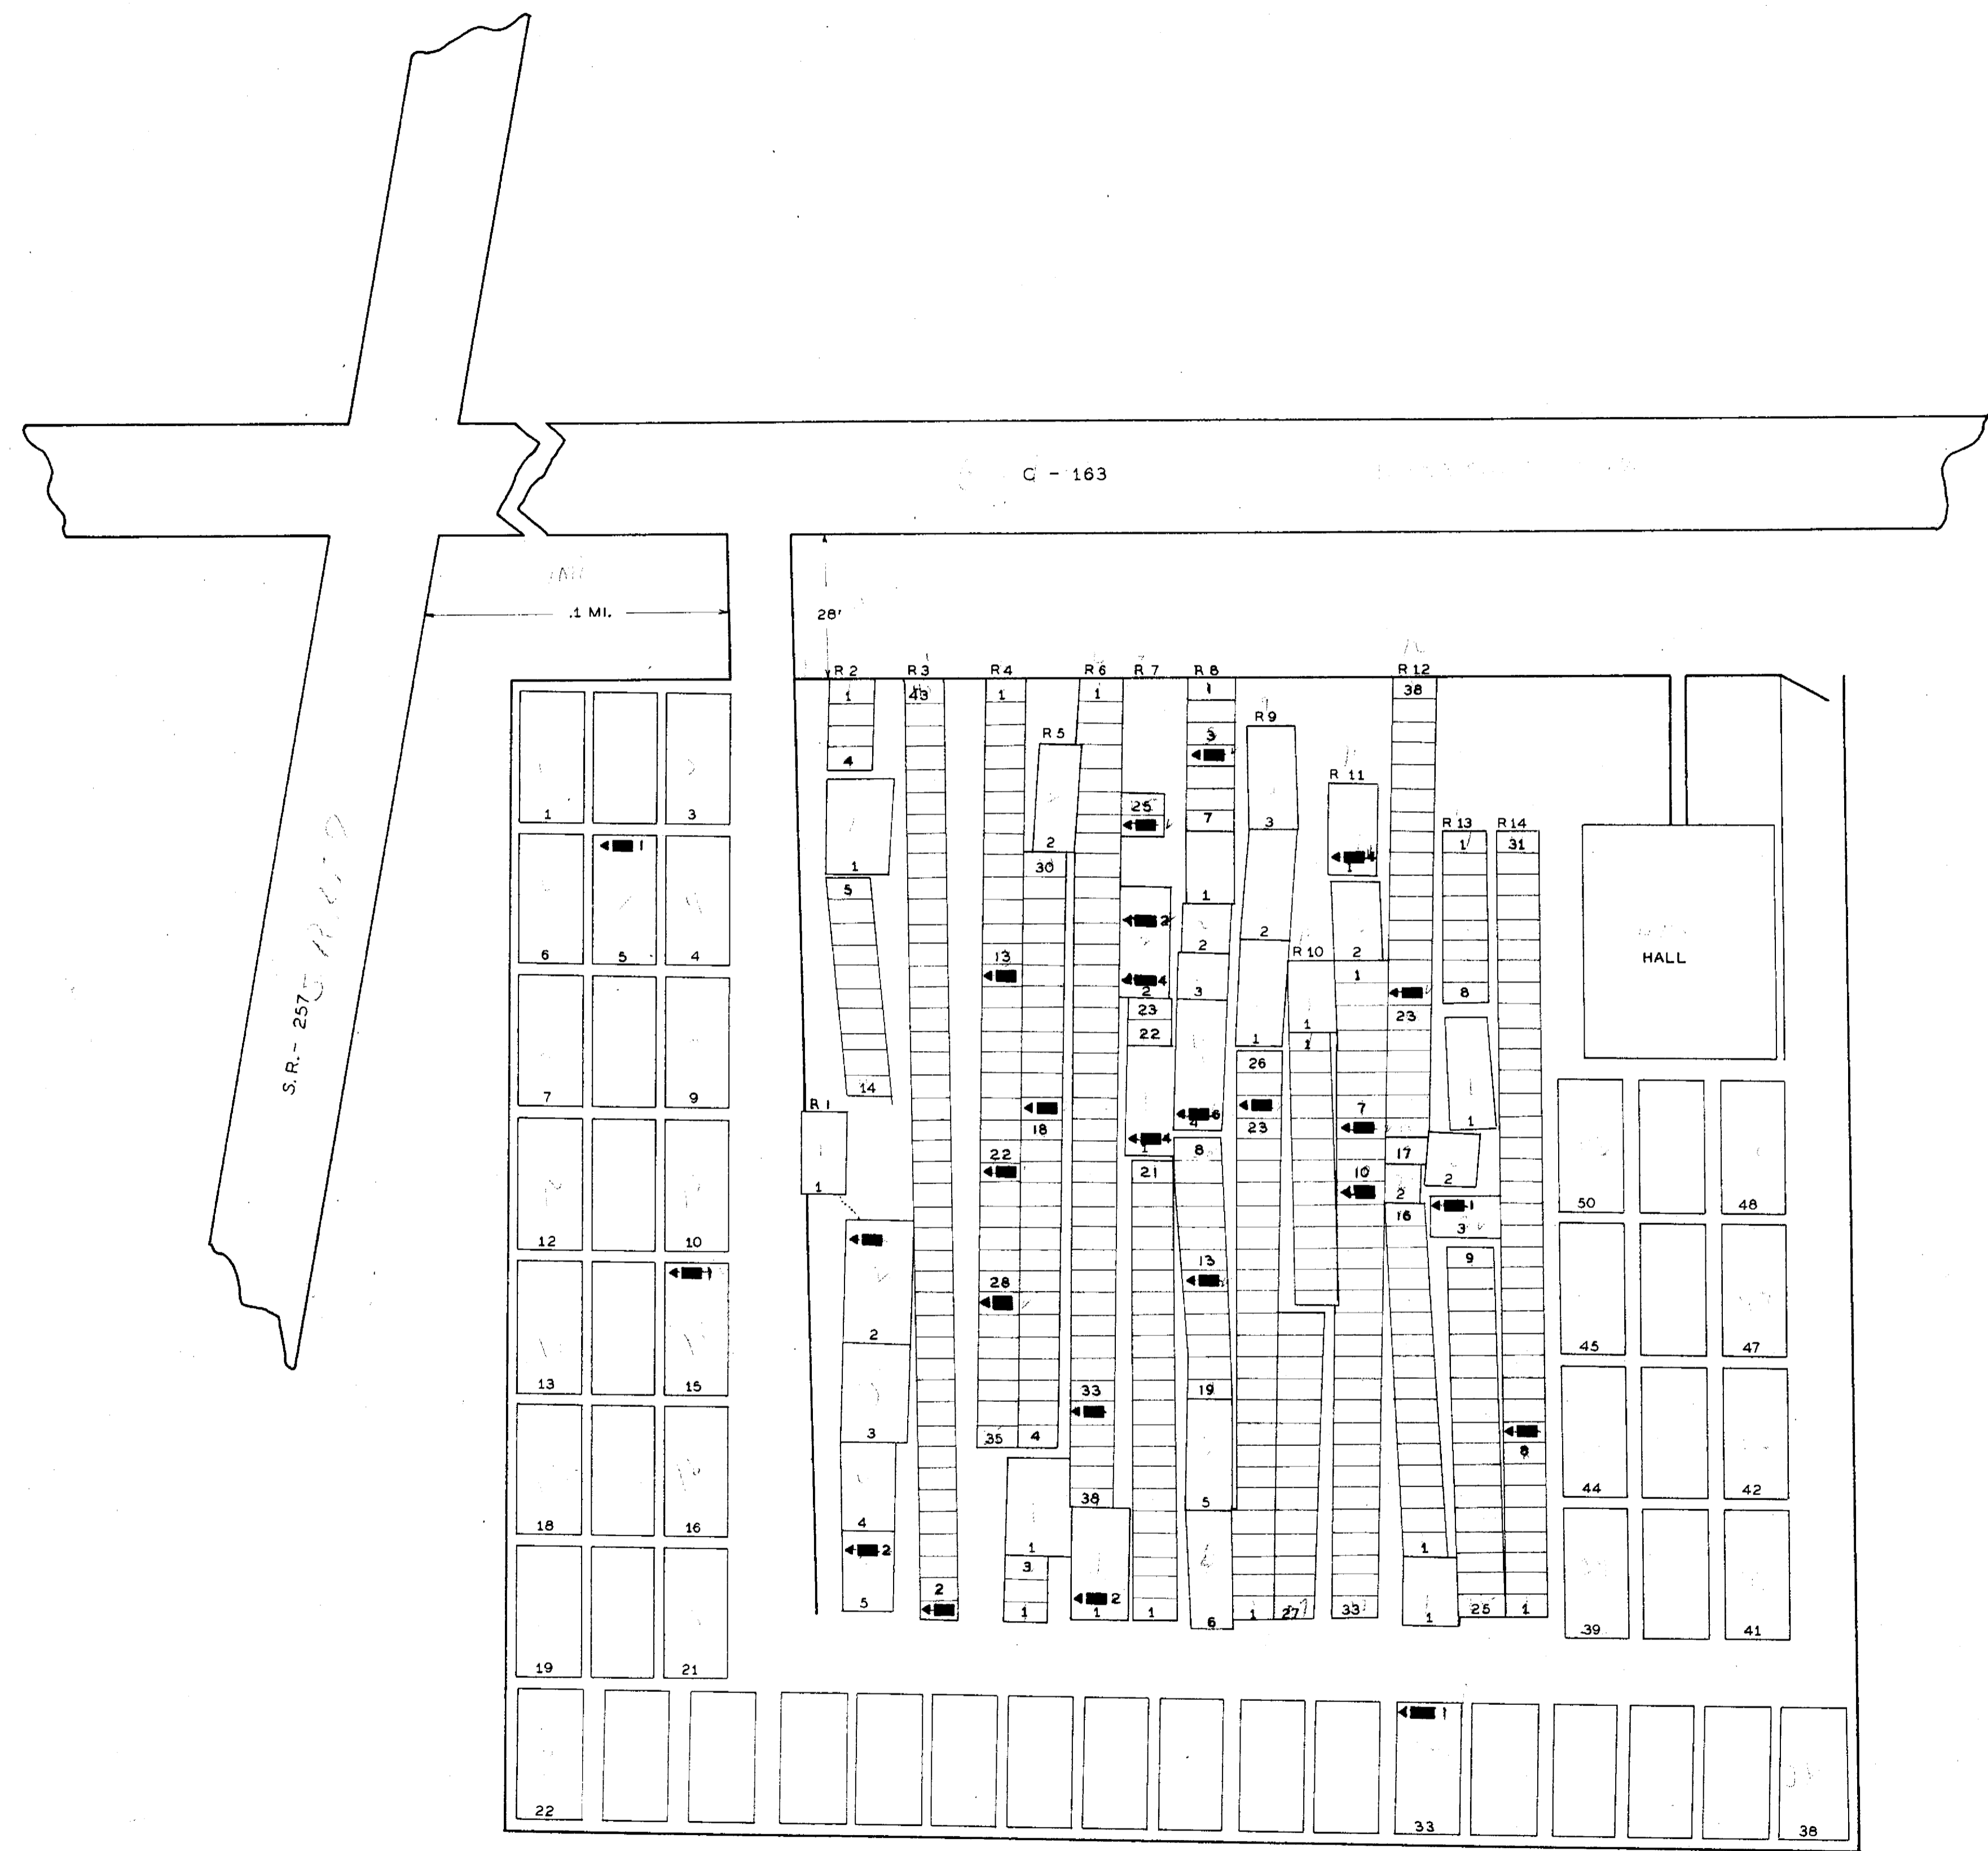

LEGEND:
 SEC=SECTION L=LOT R=ROW
 G=GRAVE W=WAR
 X=POSITION UNKNOWN

NEWHOUSE CEMETERY
 DELAWARE CO. SCIOTO TWP.
 OFFICIAL PROJECT NOS. 465-42-3-467 AND 665-42-3-232

LEGEND

- ① REVOLUTIONARY WAR
- ⑩ WAR OF 1812
- ⑭ MEXICAN WAR
- ⑰ CIVIL WAR
- ⑳ SPANISH AM. WAR
- ⑳ WORLD WAR

SCALE 1"=20' ACRES 1.44'

OAK GROVE CEMETERY

DELAWARE CO. DELAWARE TWP.

OFFICIAL PROJECT NOS 465-42-3-467 & 665-42-3-232

32.30 ACRES

13 PAGES


LEGEND

- ① REVOLUTIONARY WAR
- ⑩ WAR OF 1812
- ⑯ MEXICAN WAR
- ⑲ CIVIL WAR
- ⑳ SPANISH-AM. WAR
- ㉑ WORLD WAR

HISTORY

21-5-1

215-1

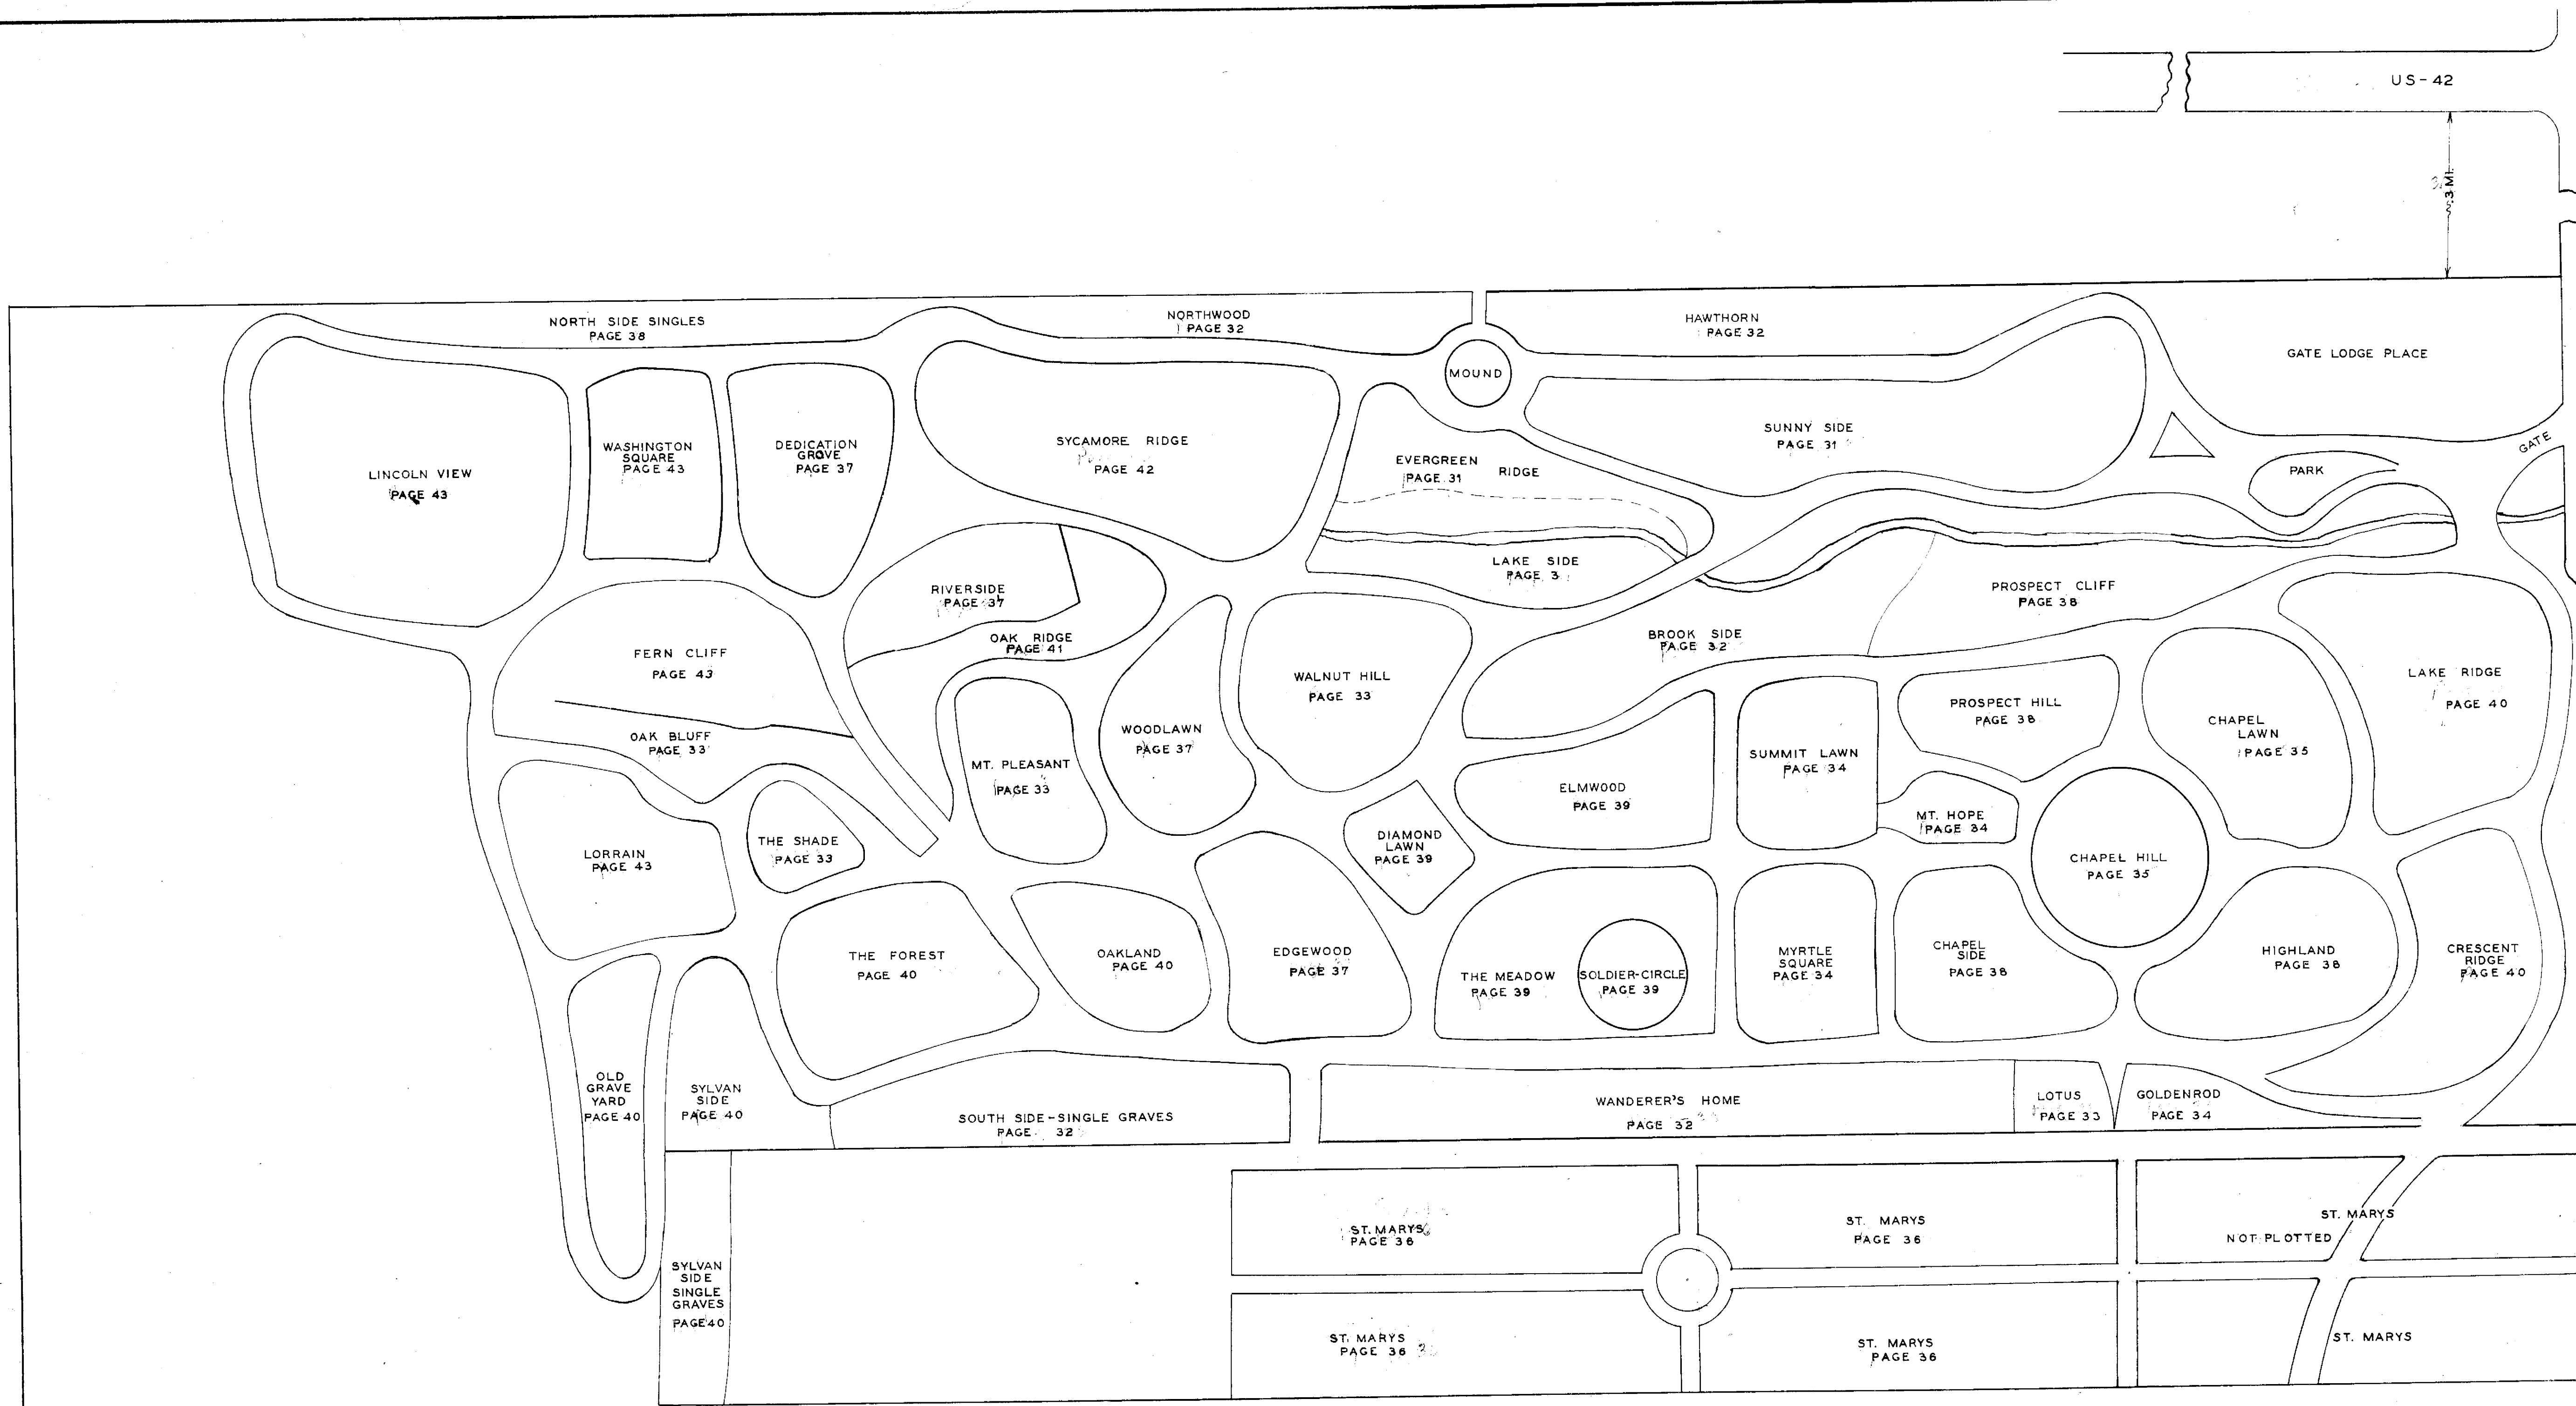


US-42


3 MI.


SANDUSKY STREET

US-23

 

SCALE 1" = 80'

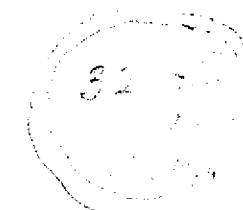

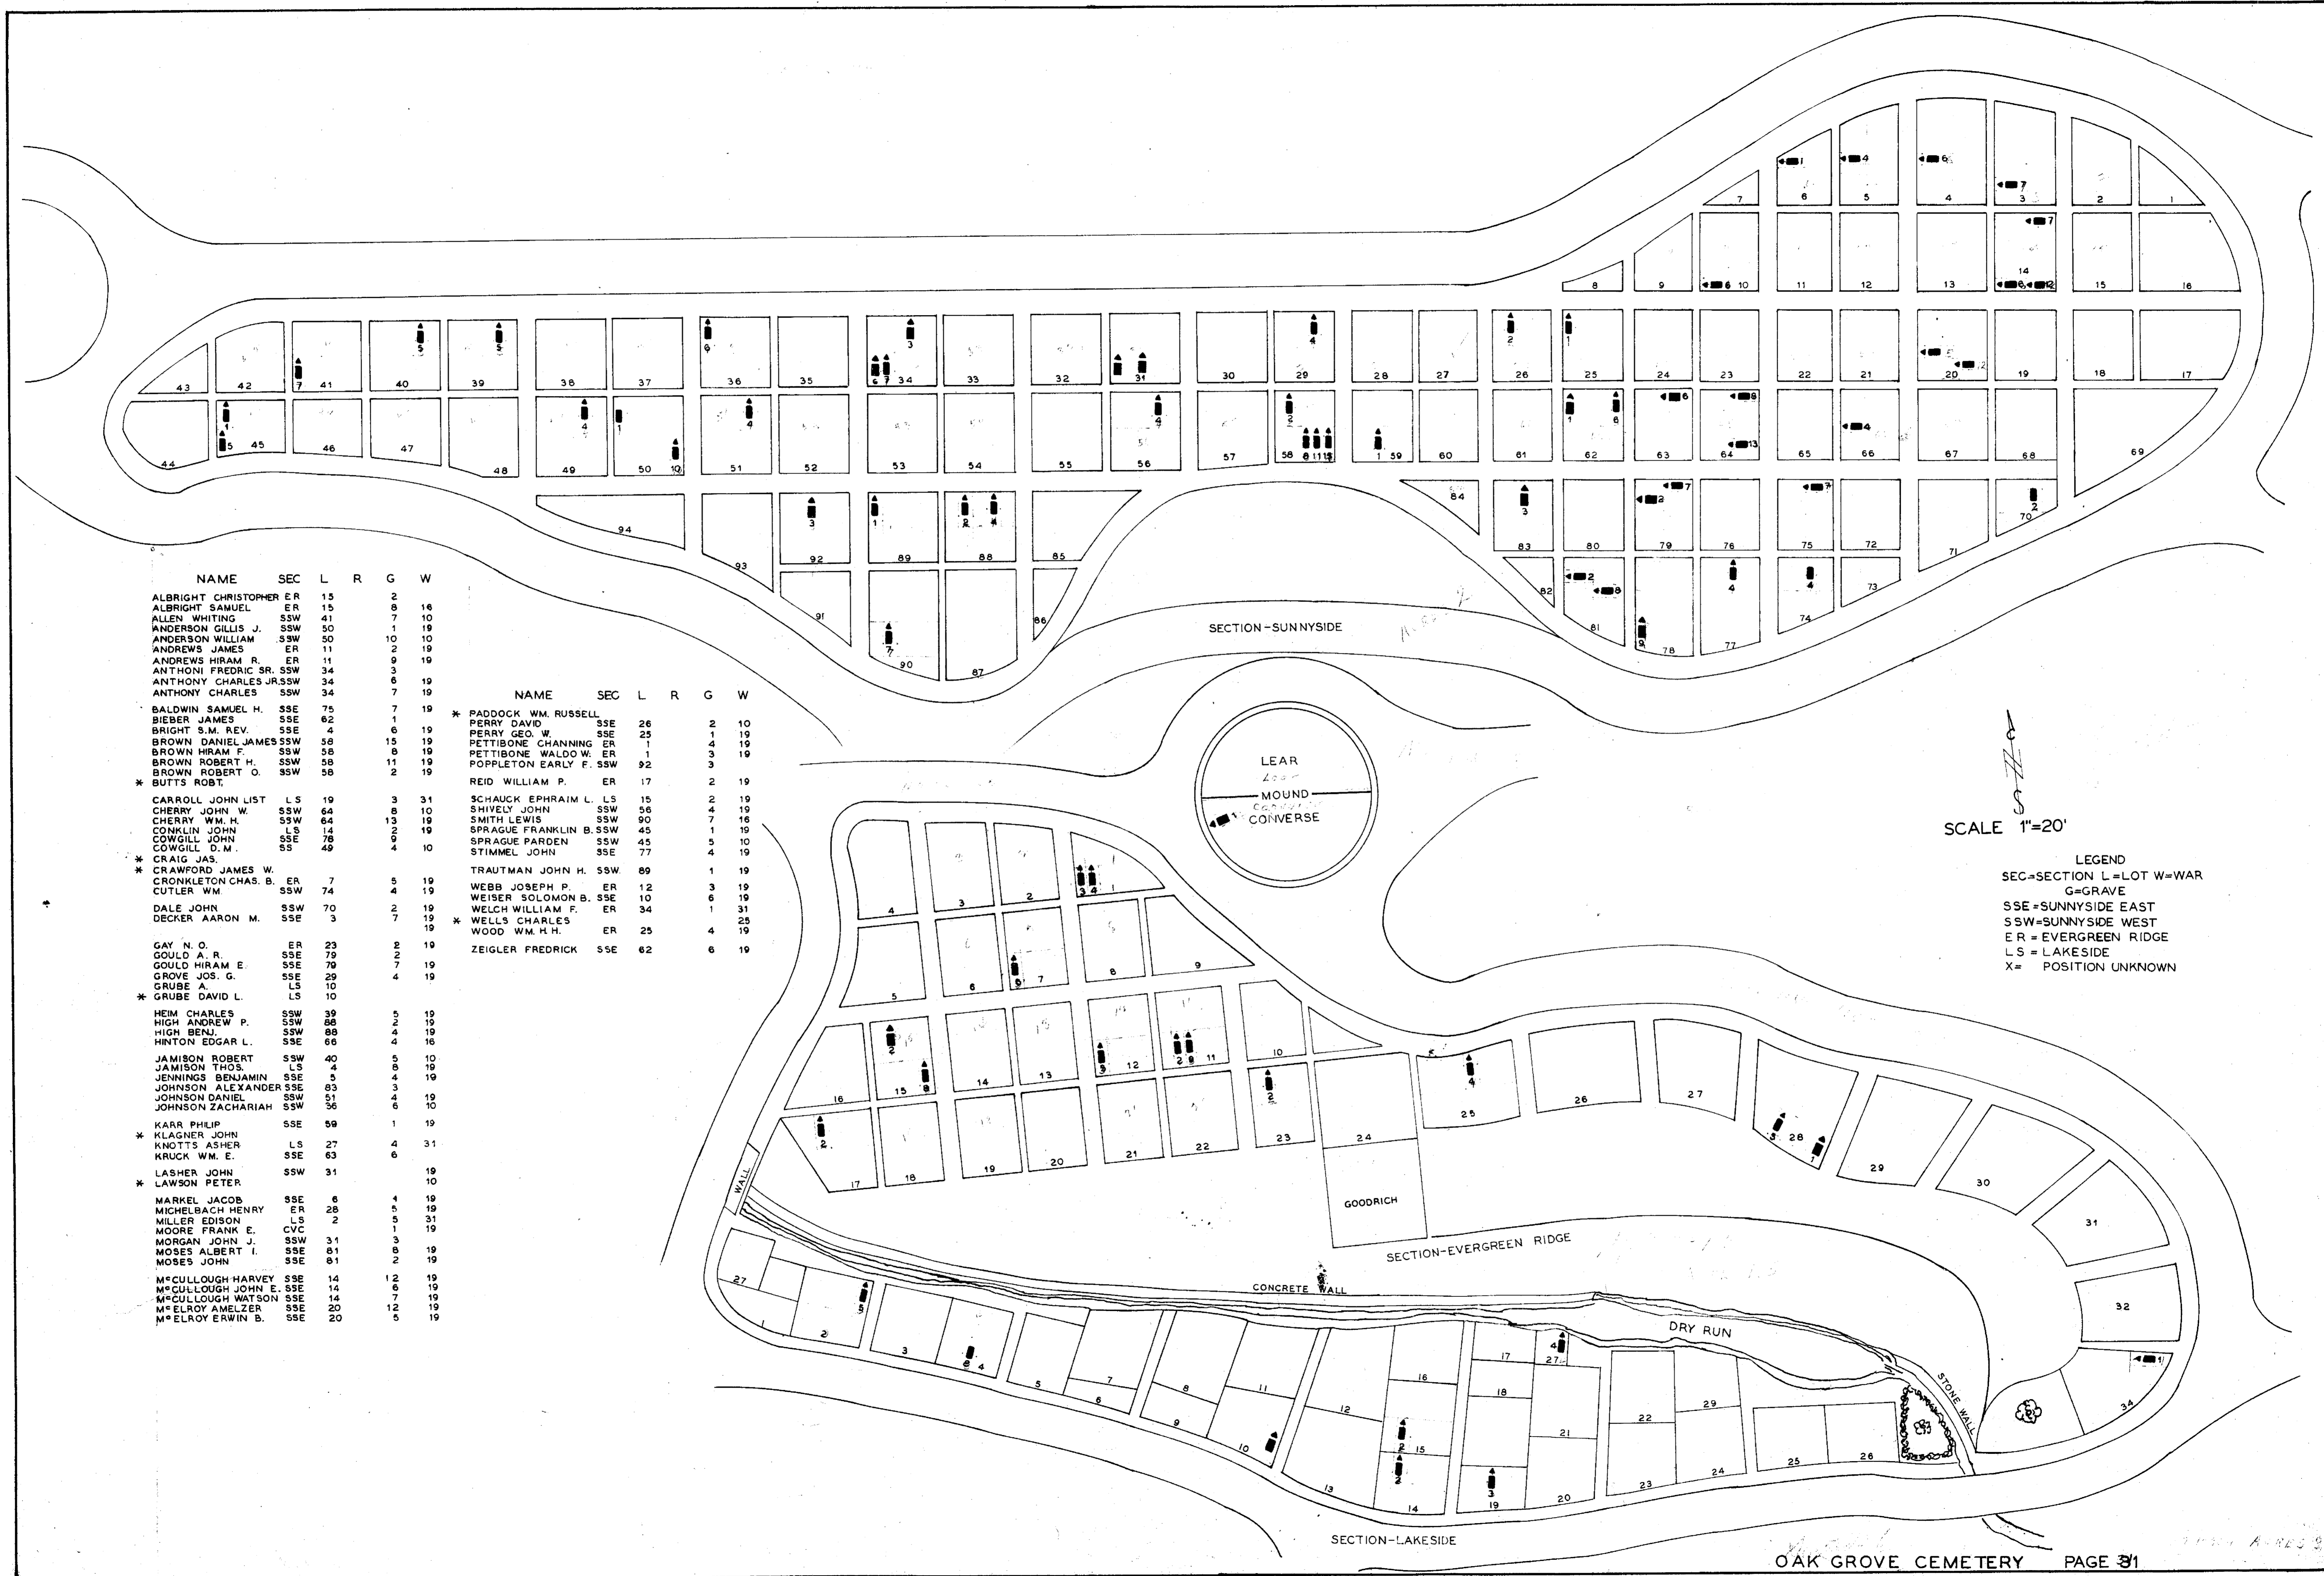

NAME	SEC	L	R	G	W
ALBRIGHT CHRISTOPHER	ER	15		2	
ALBRIGHT SAMUEL	ER	15		8	16
ALLEN WHITING	SSW	41		7	10
ANDERSON GILLIS J.	SSW	50		1	19
ANDERSON WILLIAM	SSW	50		10	10
ANDREWS JAMES	ER	11		2	19
ANDREWS HIRAM R.	ER	11		9	19
ANTHONI FREDRIC SR.	SSW	34		3	
ANTHONY CHARLES JR.	SSW	34		6	19
ANTHONY CHARLES	SSW	34		7	19
BALDWIN SAMUEL H.	SSE	75		7	19
BIEBER JAMES	SSE	62		1	
BRIGHT S.M. REV.	SSE	4		6	19
BROWN DANIEL JAMES	SSW	58		15	19
BROWN HIRAM F.	SSW	58		8	19
BROWN ROBERT H.	SSW	58		11	19
BROWN ROBERT O.	SSW	58		2	19
BUTTS ROBT.					
CARROLL JOHN LIST	LS	19		3	31
CERRY JOHN W.	SSW	64		8	10
CERRY WM. H.	SSW	64		13	19
CONKLIN JOHN	LS	14		2	19
COWGILL JOHN	SSE	78		9	
COWGILL D.M.	SS	49		4	10
CRAIG JAS.					
CRAWFORD JAMES W.					
CRONKLETON CHAS. B.	ER	7		5	19
CUTLER WM.	SSW	74		4	19
DALE JOHN	SSW	70		2	19
DECKER AARON M.	SSE	3		7	19
GAY N. O.	ER	23		2	19
GOULD A. R.	SSE	79		2	
GOULD HIRAM E.	SSE	70		7	19
GROVE JOS. G.	SSE	29		4	19
GRUBE A.	LS	10			
GRUBE DAVID L.	LS	10			
HEIM CHARLES	SSW	39		5	19
HIGH ANDREW P.	SSW	88		4	19
HIGH BENJ.	SSW	88		4	19
HINTON EDGAR L.	SSE	66		4	16
JAMISON ROBERT	SSW	40		5	10
JAMISON THOS.	LS	4		8	19
JENNINGS BENJAMIN	SSE	5		4	19
JOHNSON ALEXANDER	SSE	83		3	19
JOHNSON DANIEL	SSW	51		4	19
JOHNSON ZACHARIAH	SSW	36		6	10
KARR PHILIP	SSE	59		1	19
KLAGNER JOHN					
KNOTT'S ASHER	LS	27		4	31
KRUCK WM. E.	SSE	63		6	
LASHER JOHN	SSW	31			19
LAWSON PETER					10
MARKEL JACOB	SSE	6		4	19
MICHELBAH HENRY	ER	28		5	19
MILLER EDISON	LS	2		5	31
MOORE FRANK E.	CVC			1	19
MORGAN JOHN J.	SSW	31		3	
MOSES ALBERT I.	SSE	81		8	19
MOSES JOHN	SSE	81		2	19
M ^c CULLOUGH HARVEY	SSE	14		12	19
M ^c CULLOUGH JOHN E.	SSE	14		9	19
M ^c CULLOUGH WATSON	SSE	14		7	19
M ^e ELROY AMELZER	SSE	20		12	19
M ^e ELROY ERWIN B.	SSE	20		5	19

NAME	SEC	L	R	G	W
* PADDOCK WM. RUSSELL	SSE	26		2	10
PERRY DAVID	SSE	25		1	19
PERRY GEO. W.	SSE	25		1	19
PETTIBONE CHANNING	ER	1		4	19
PETTIBONE WALDO W.	ER	1		3	19
POPPLTON EARLY F.	SSW	92		3	
REID WILLIAM P.	ER	17		2	19
SCHAUCK EPHRAIM L.	LS	15		2	19
SHIVELY JOHN	SSW	56		4	19
SMITH LEWIS	SSW	90		7	16
SPRAGUE FRANKLIN B.	SSW	45		1	19
SPRAGUE PARDEN	SSW	45		5	10
STIMMEL JOHN	SSE	77		4	19
TRAUTMAN JOHN H.	SSW	89		1	19
WEBB JOSEPH P.	ER	12		3	19
WEISER SOLOMON B.	SSE	10		6	19
WELCH WILLIAM F.	ER	34		1	31
* WELLS CHARLES	ER	25		4	25
WOOD WM. H. H.	ER	25		4	19
ZEIGLER FREDRICK	SSE	62		6	19

SECTION - SUNNYSIDE


LEAR
MOUND
CONVERSE

SECTION - EVERGREEN RIDGE




SECTION - LAKESIDE

SCALE 1"=20'

LEGEND
SEC=SECTION L=LOT W=WAR
G=GRAVE
SSE=SUNNYSIDE EAST
SSW=SUNNYSIDE WEST
ER=EVERGREEN RIDGE
LS=LAKESIDE
X= POSITION UNKNOWN

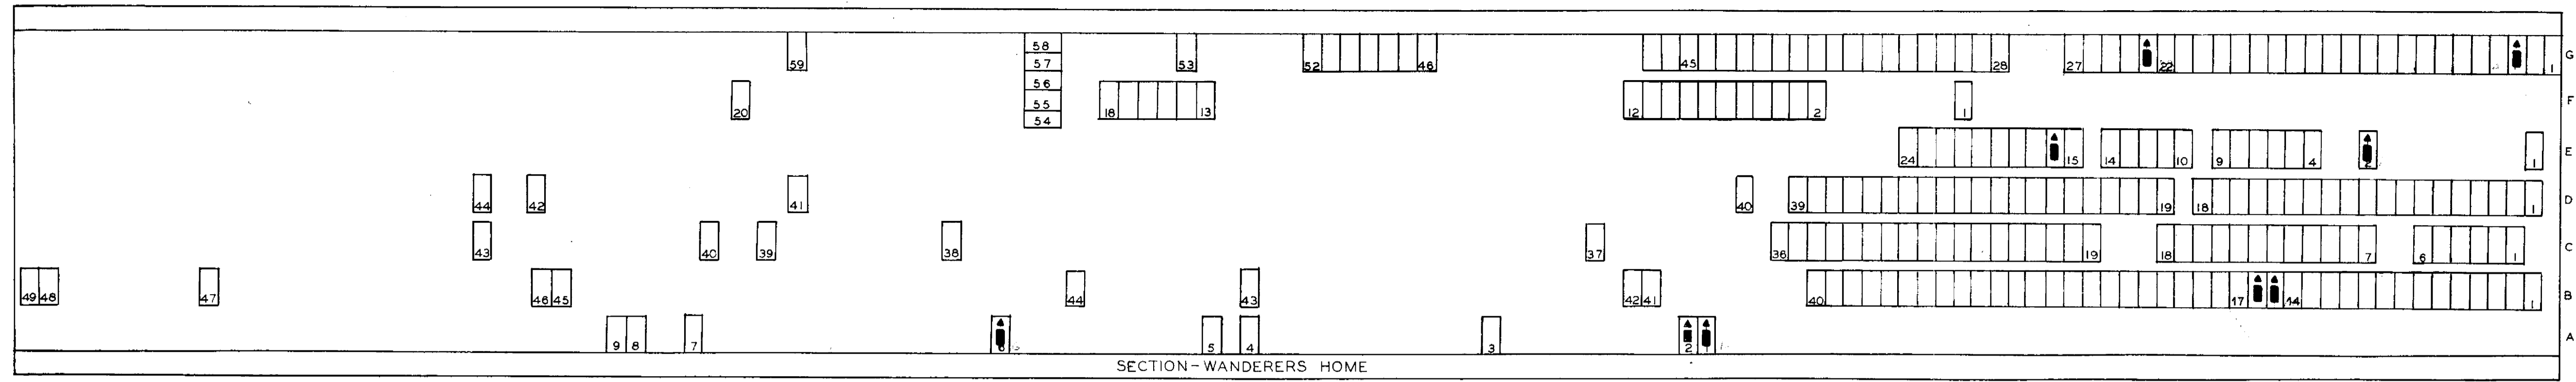

SCALE 1"=20'

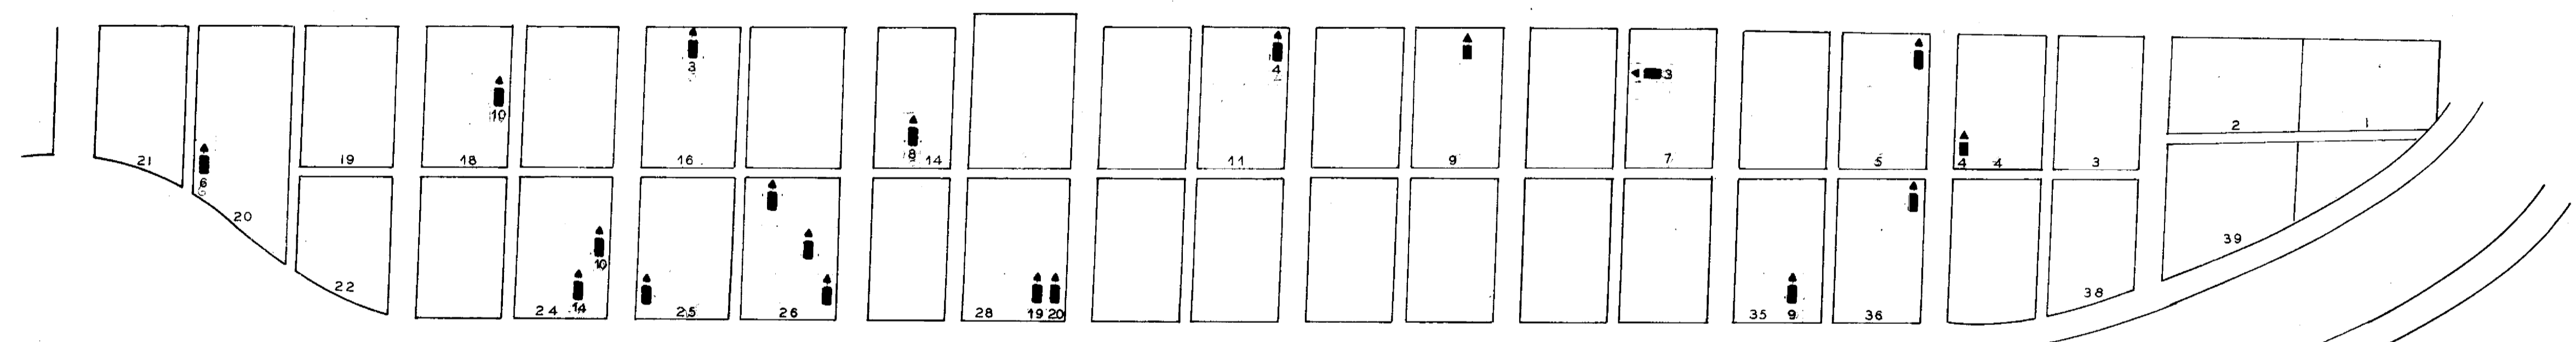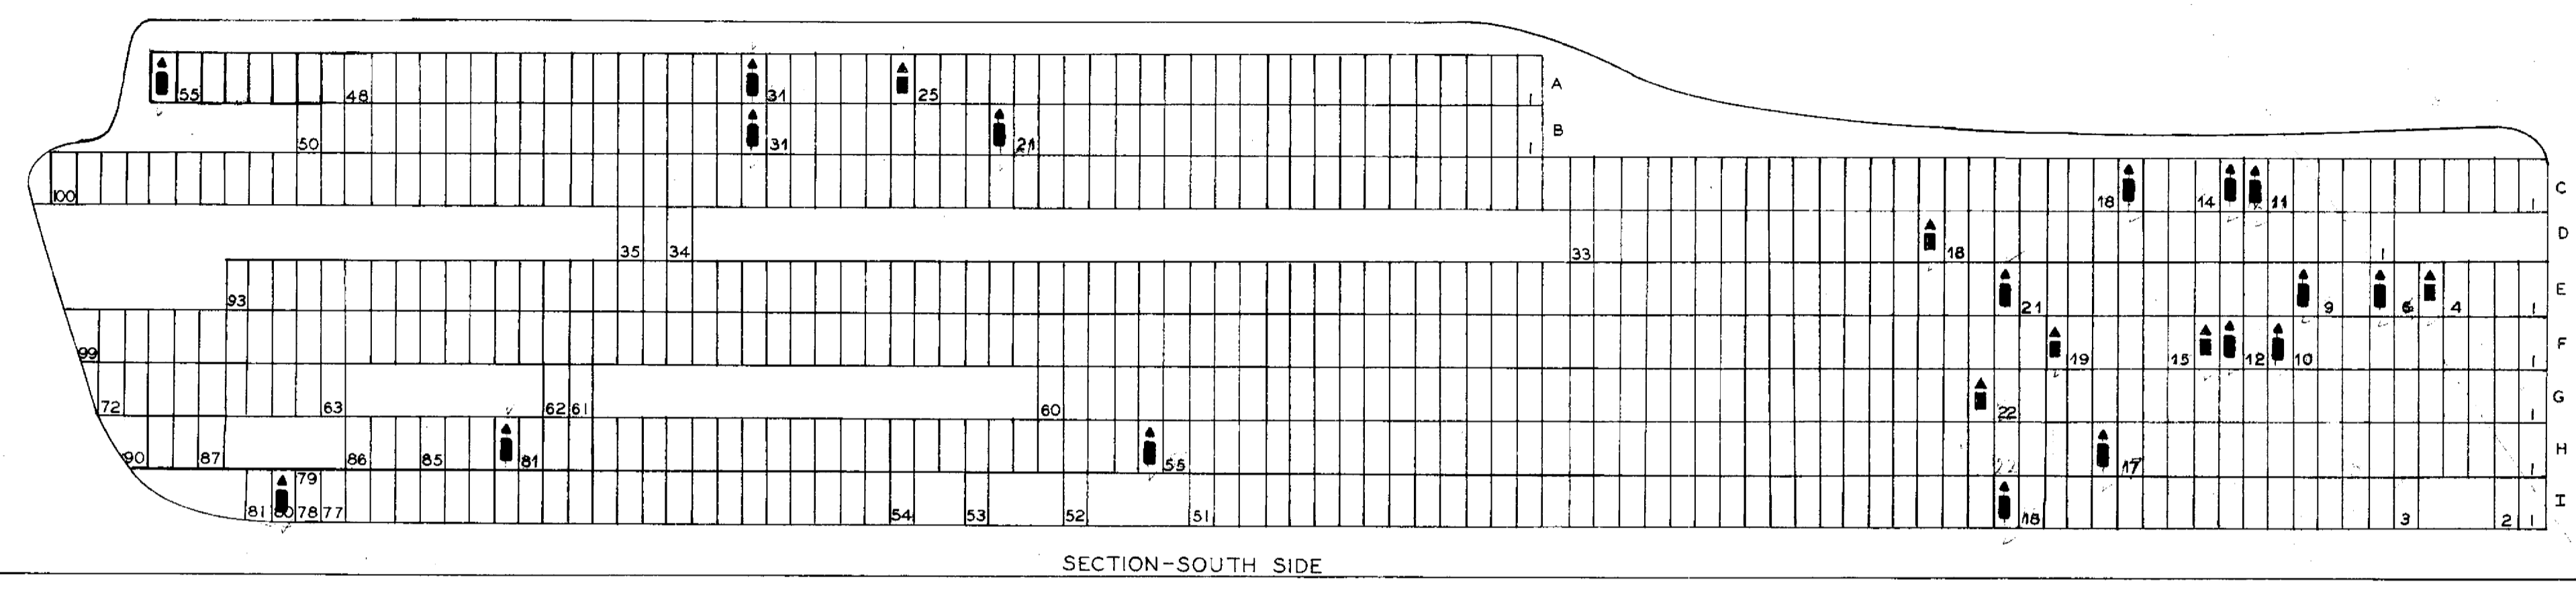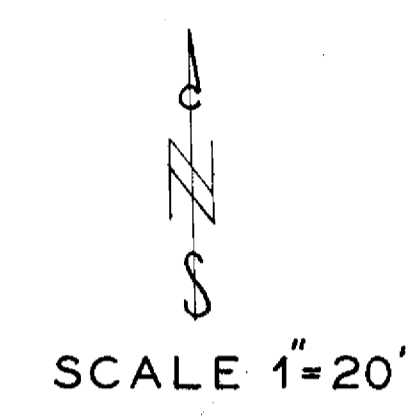


NAME	SEC	L	R	G	W
ALLEN BENJ. F.	BKS	19			10
ALTROCK HENRY	BKS	36			5
ANDERSON WM.	WDH		A	1	19
ANDREWS GIRARD W.	SGS		A	26	19
ARNOLD JAMES E.	BKS		9		5
BAKER D.	SGS		H	82	19
BANKS J.	SGS		F	22	19
BARRETT JAMES M.	BKS		18		5
BARRETT JOSEPH J.	BKS		18		9
BARRETT WM. W.	BKS		18		1
BASHAW RAWLEIGH	BKS		37		5
BENNET RALPH	SGS		F	14	19
BROWN WM.	WDH		B	15	19
BROWN W. THOMAS	SGS		E	15	19
BUTTS ROBERT	SGS		A	32	19
CANON	WDH		A	2	
CHAMBERLAIN JUSTUS	BKS		24		10
CLARK JAMES W.	BKS		38		9
CLAY HENRY C.	SGS		H	56	19
COLLINS I. N.	SGS		C	13	19
CONVERS GEORGE W.	HWT		16		3
COWGILL DANIEL M.	HWT		14		8
CRYDER GEORGE S.	HWT		24		14
CRYDER JOHN M.	HWT		24		10
CURTIS JOHN C.	SGS		E	5	19
DECKER GEO.	BKS		14		6
DOLBEN D. BYRON	BKS		24		10
DOLL ALEX	SGS		I	80	19
DORWARD JONATHAN	HWT		4		4
FINNEY DAVID A.	WDH		E	16	19
FLEMING HAROLD D.	WDH		B	16	19
GRUBAUGH W. S.	HWT		7		3
HILDERMAN RILEY	WDH		A	6	19
HINKLE JAMES	BKS		42		6
HOLLENBAUGH HENRY	HWT		28		20
HOLLENBAUGH WM.	HWT		28		19
JOHNSON DARWIN G.	HWT		35		9
KEEFER JOSIAH S.	HWT		36		19
LEE WILLIAM H.	WHS		C	23	19
LEWIS SAMUEL T.	SGS		B	22	19
MECLURE JAMES W.	HWT		26		19
MECLURE JOHN	HWT		26		19
MECLURE RICHARD	HWT		26		10
MITCHEL JAMES	BKS		20		8
MORRIS MESHECH	SGS		B	32	19
OESTERLY FREDK	HWT		5		19
*OLNEY JOSEPH	HWT				19
PFEIFER JACOB	HWT		9		16
PHILLIPS EDWARD	SGS		C	17	19
POOL WILLIAM H.	HWT		20		6
POWERS AVERY	BKS		15		2
POWERS HENRY VANHN	BKS		30		5
RHOADS JOSEPH B.	SGS		I	19	19
ROSE DAVID CALVIN	BKS		7		8
ROSS JOHN	HWT		25		19

NAME	SEC	L	R	G	W
SEYMOUR HARRY G.	SGS		F	14	10
SHAW JAMES L.	HWT		18		10
SHINDLER JOHN	HWT		11		4
SHUSTER GEORGE A.	SGS		H	18	19
SLACK WEBSTER P.	SGS		C	12	31
SLOUGH WM.	BKS		4		3
SWARTZ E. K.	SGS		D	19	19
TATHAM C. J.	SGS		A	56	25
THOMPSON SOLOMON	WDH		E	2	19
TROUTMAN C. B.	SGS		F	20	19
VOGT JOHN	BKS		22		3
WEISER NOAH	SGS		G	23	19
WILLIAMS JACKSON	SGS		E	10	19
WINFREY HOWARD	WDH		G	3	25
YOUNGER WM. H.	SGS		F	13	31

LEGEND
 SEC=SECTION L=LOT R=ROW
 G=GRAVE W=WAR
 * = POSITION UNKNOWN
 WDH = WANDERERS HOME SEC.
 SGS = SOUTH-SIDE SINGLE G. SEC.
 HWT = HAWTHORNE SEC.
 BKS = BROOKSIDE SEC.



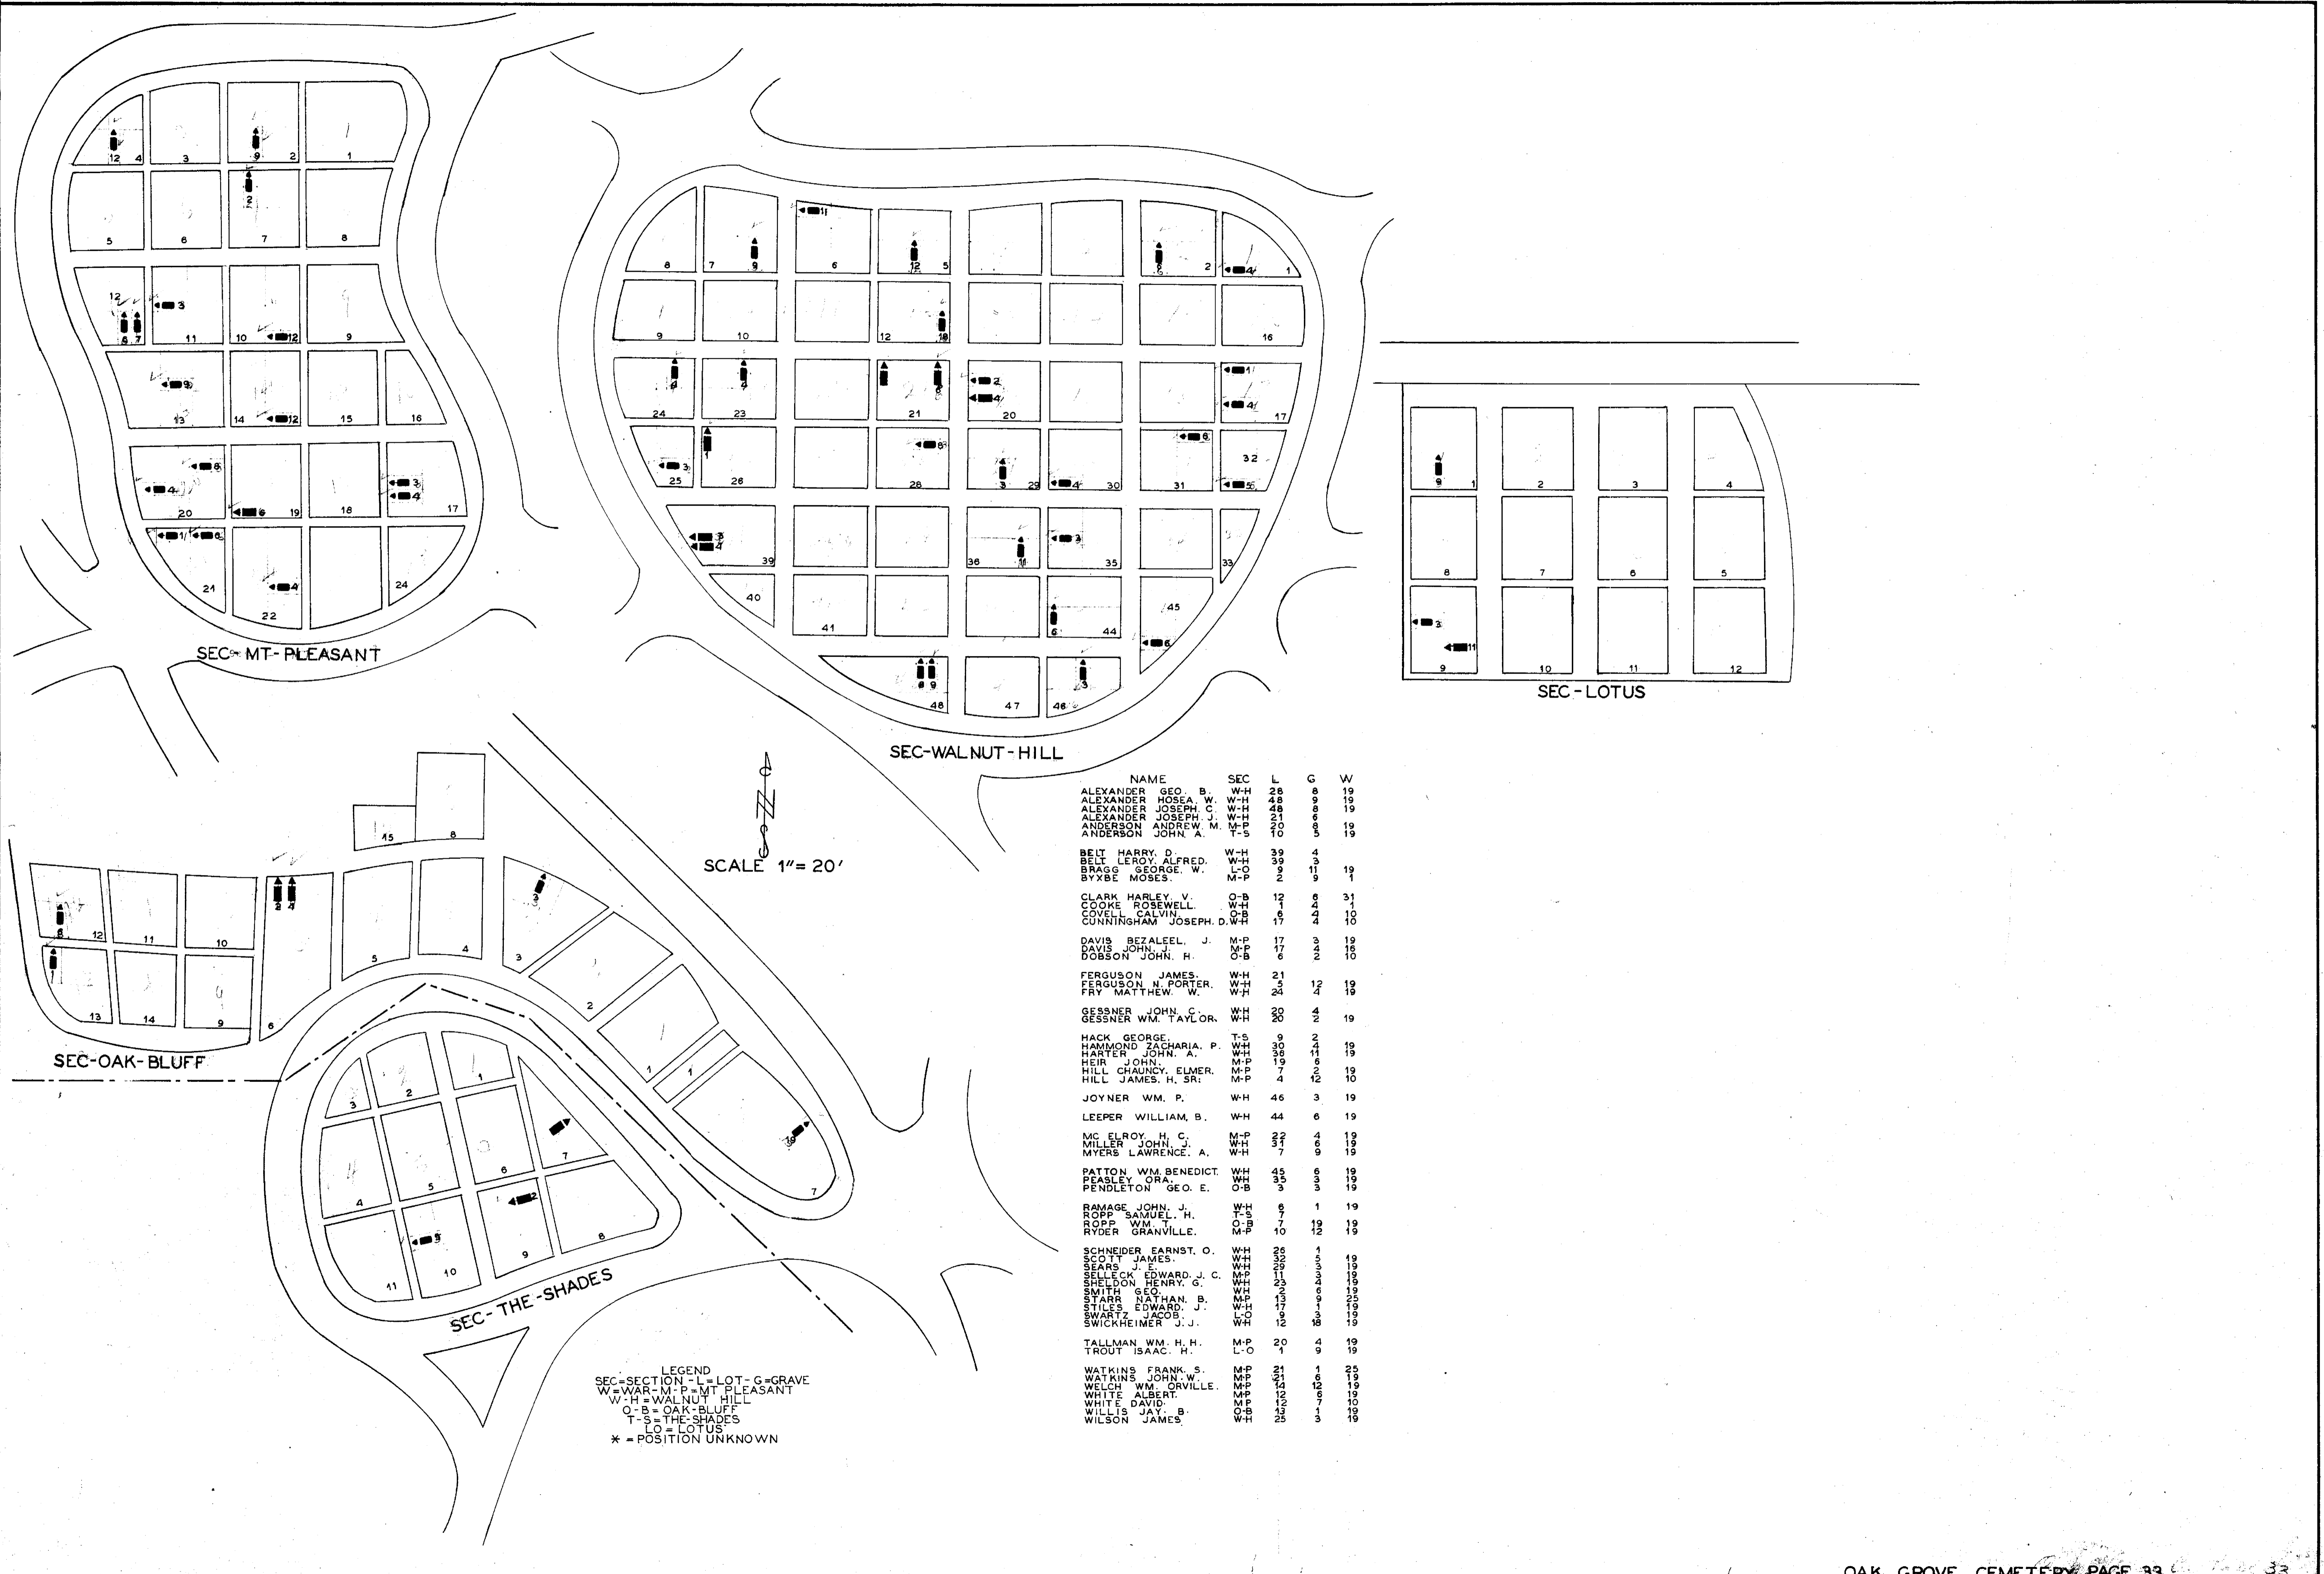

SEC-MT-PLEASANT

SEC-WALNUT-HILL

SEC-LOTUS


SEC-OAK-BLUFF

SEC-THE-SHADES


SCALE 1"=20'

LEGEND
 SEC=SECTION - L=LOT - G=GRAVE
 W=WAR - M-P=MT PLEASANT
 W-H=WALNUT HILL
 O-B=OAK-BLUFF
 T-S=THE-SHADES
 LO=LOTUS
 * = POSITION UNKNOWN


NAME	SEC	L	C	W
ALEXANDER GEO. B.	W-H	28	8	19
ALEXANDER HOSEA W.	W-H	48	8	19
ALEXANDER JOSEPH C.	W-H	21	8	19
ALEXANDER JOSEPH J.	W-H	21	8	19
ANDERSON ANDREW M.	M-P	10	5	19
ANDERSON JOHN A.	T-S	10	5	19
BELT HARRY D.	W-H	39	4	19
BELT LEROY ALFRED.	W-H	39	3	19
BRAGG GEORGE W.	L-O	2	11	19
BYRBE MOSES.	M-P	2	9	1
CLARK HARLEY V.	O-B	12	8	31
COOKE ROSEWELL.	W-H	6	4	10
COVELL CALVIN	O-B	6	4	10
CUNNINGHAM JOSEPH D.	W-H	17	4	10
DAVIS BEZALEEL J.	M-P	17	3	19
DAVIS JOHN J.	M-P	17	4	18
DOBSON JOHN H.	O-B	6	2	10
FERGUSON JAMES.	W-H	21	5	19
FERGUSON N. PORTER.	W-H	24	12	19
FRY MATTHEW W.	W-H	24	4	19
GESSNER JOHN C.	W-H	20	4	19
GESSNER WM. TAYLOR.	W-H	20	2	19
HACK GEORGE.	T-S	9	2	19
HAMMOND ZACHARIA P.	W-H	30	4	19
HARTER JOHN A.	W-H	36	11	19
HEIR JOHN.	M-P	19	6	19
HILL CHAUNCY ELMER.	M-P	7	2	19
HILL JAMES H. SR.	M-P	4	12	10
JOYNER WM. P.	W-H	46	3	19
LEEPER WILLIAM B.	W-H	44	6	19
MC ELROY H. C.	M-P	22	4	19
MILLER JOHN J.	W-H	3	7	19
MYERS LAWRENCE A.	W-H	3	9	19
PATTON WM. BENEDICT.	W-H	45	8	19
PASLEY ORA.	W-H	35	8	19
PENDLETON GEO. E.	O-B	3	3	19
RAMAGE JOHN J.	W-H	8	1	19
ROPP SAMUEL H.	T-S	7	7	19
ROPP WM.	O-B	7	19	19
RYDER GRANVILLE.	M-P	10	12	19
SCHNEIDER EARNST O.	W-H	26	1	19
SCOTT JAMES.	W-H	33	5	19
SEARS J. E.	W-H	29	3	19
SELLECK EDWARD J. C.	M-P	11	19	19
SHELDON HENRY G.	W-H	23	4	19
SMITH GEO.	W-H	13	9	19
STARR NATHAN B.	M-P	13	9	19
STILES EDWARD J.	W-H	17	1	19
SWARTZ JACOB.	L-O	17	1	19
SWICKHEIMER J. J.	W-H	12	18	19
TALLMAN WM. H. H.	M-P	20	4	19
TROUT SAAC H.	L-O	1	9	19
WATKINS FRANK S.	M-P	21	1	25
WATKINS JOHN W.	M-P	21	6	19
WELCH WM. ORVILLE.	M-P	12	12	19
WHITE ALBERT.	M-P	12	6	19
WHITE DAVID.	M-P	12	7	10
WILLIS JAY B.	O-B	13	1	19
WILSON JAMES.	W-H	23	9	19

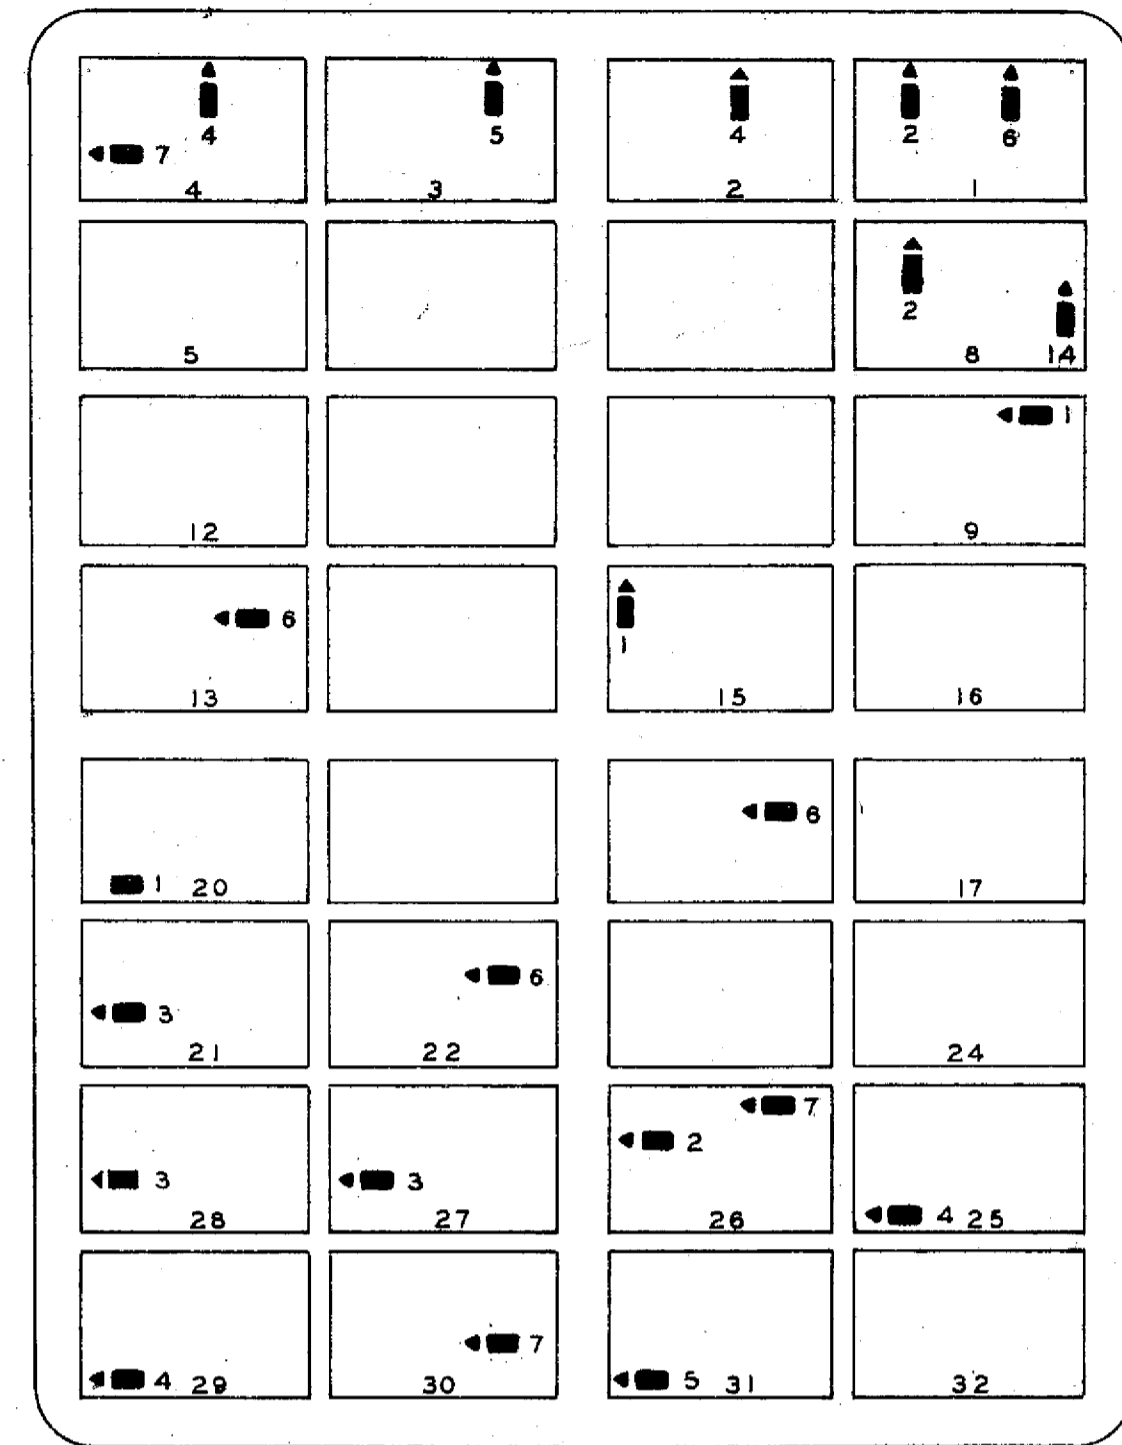


SECTION-MYRTLE SQUARE

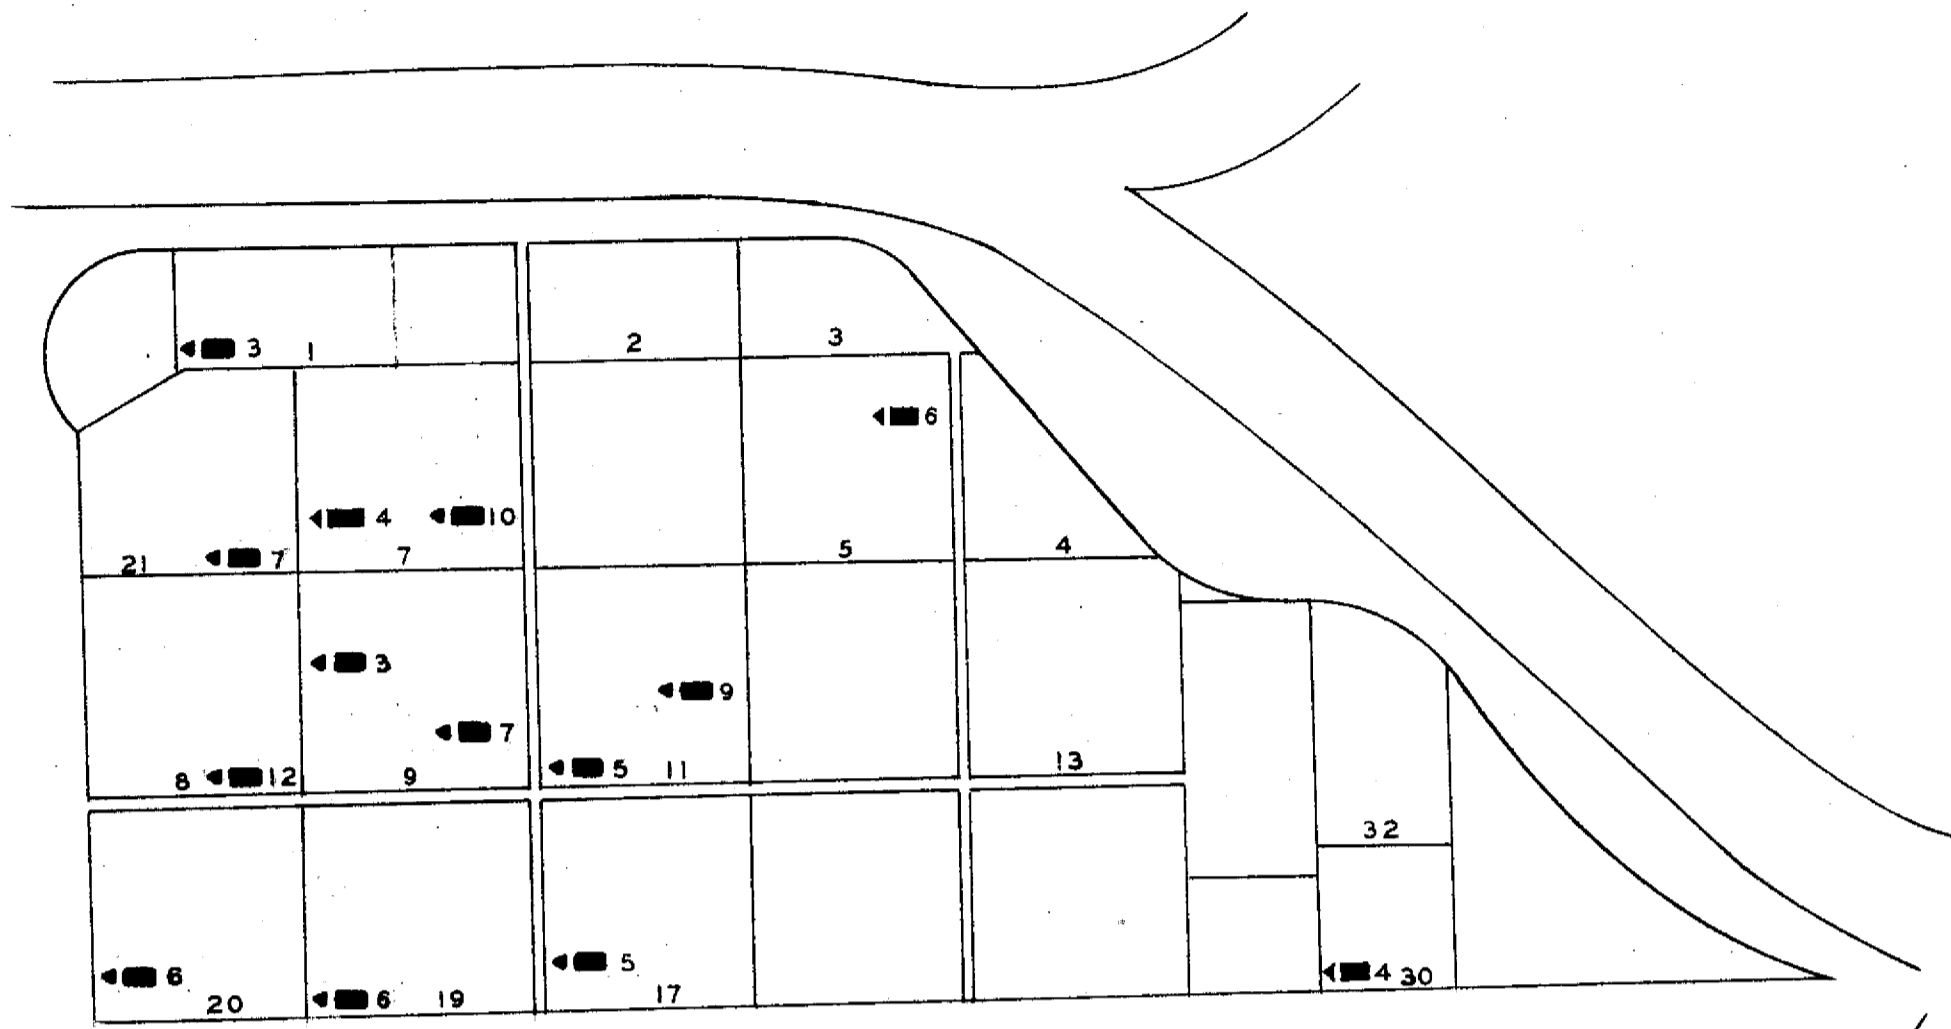

SECTION-GOLDEN ROD

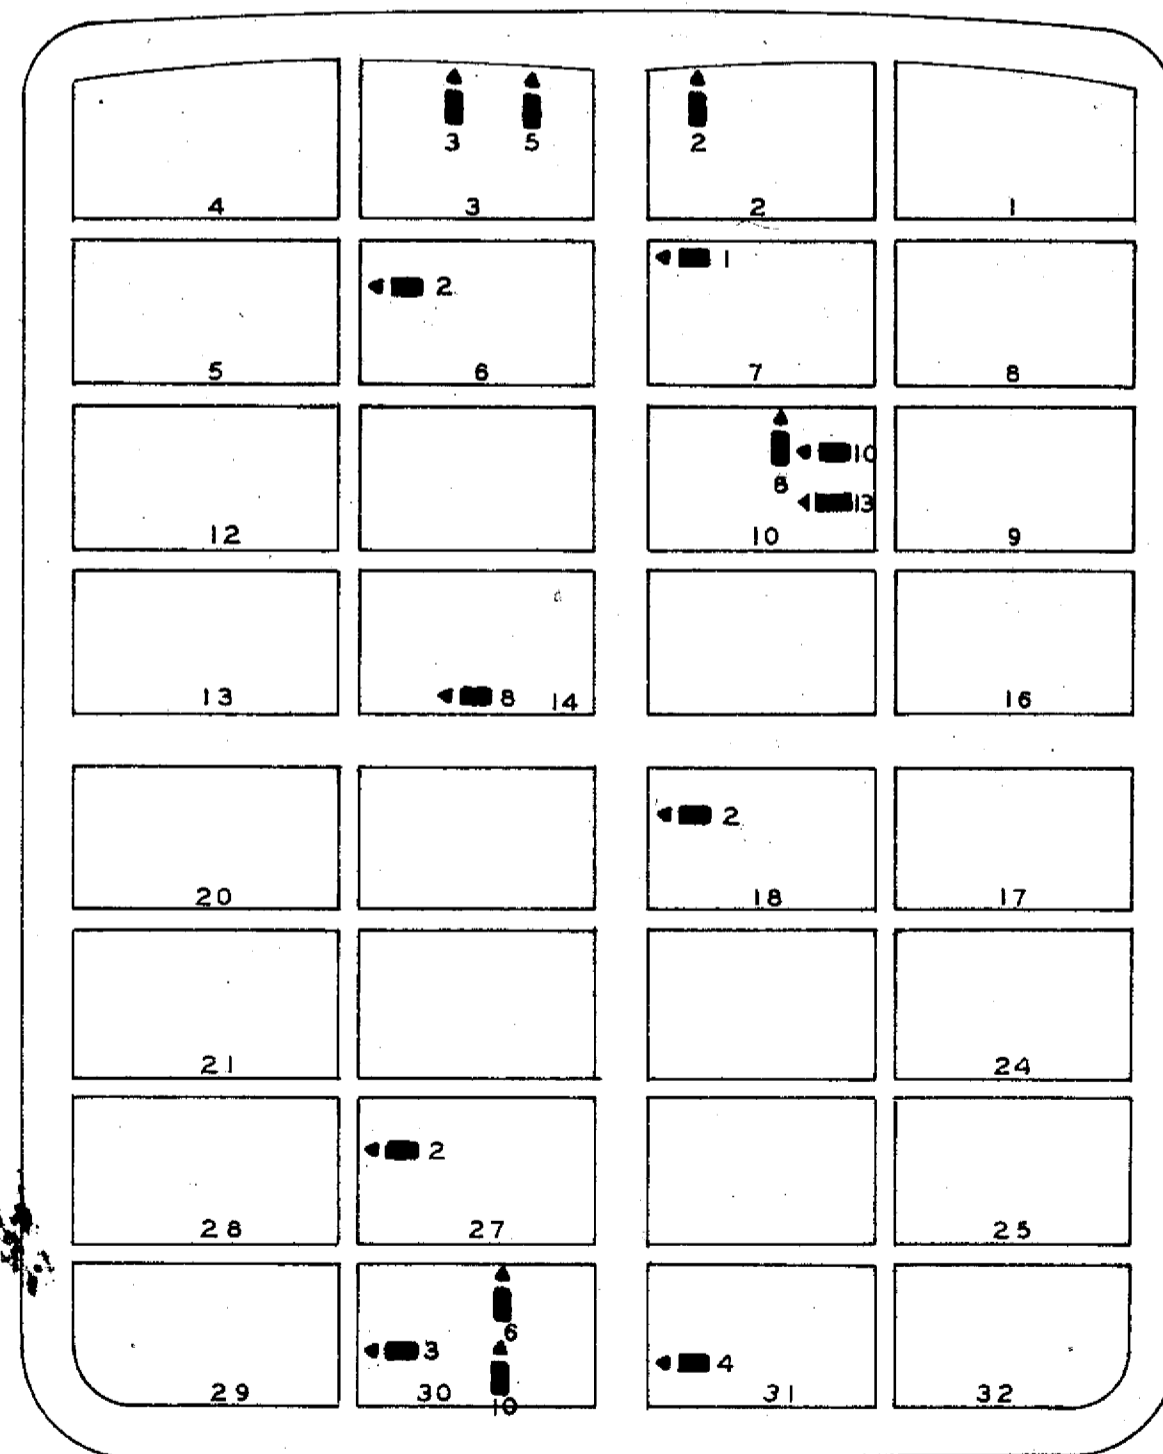

SECTION-SUMMIT LAWN

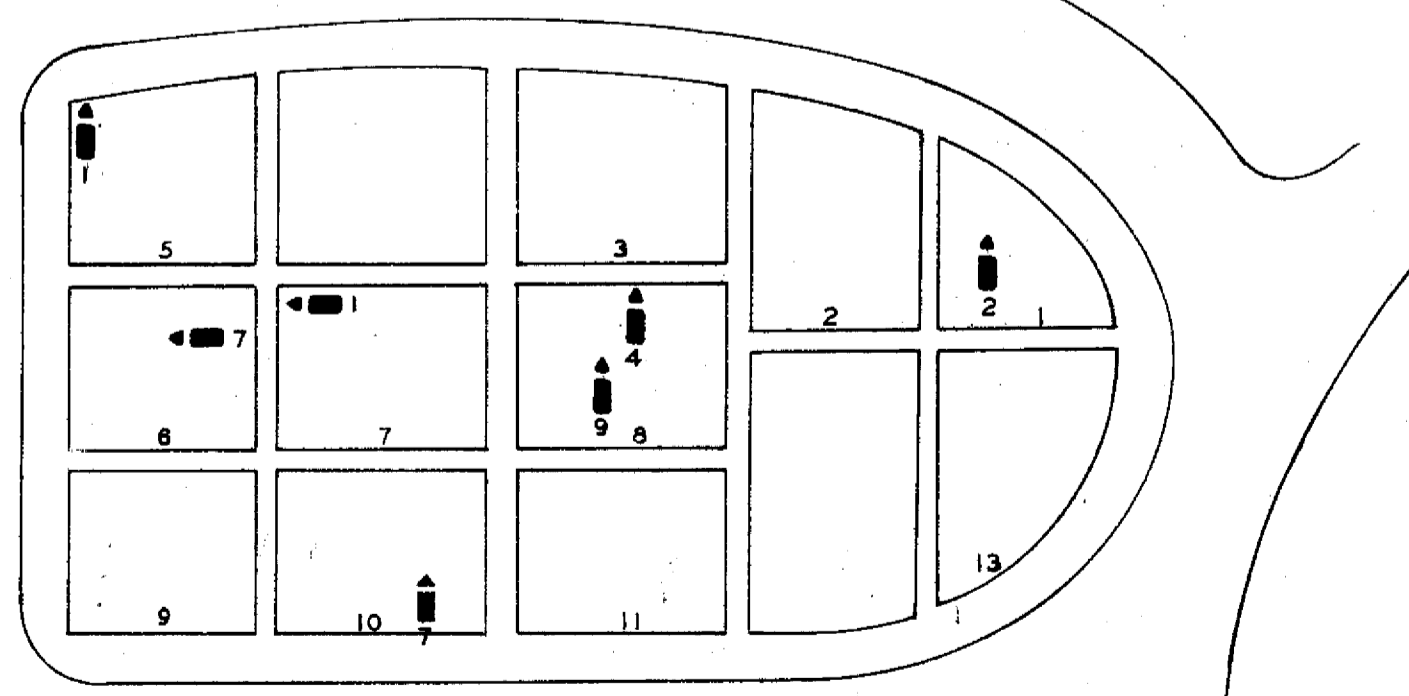


SECTION-MT. HOPE




SCALE 1"=20'

NAME	SEC	LOT	GRAVE	WAR
BLACKFORD G. M.	MYRTLE SQ.	3	5	19
BRADY JOHNSON C.	MYRTLE SQ.	1	6	19
BRADLEY THEODORE	SUMMIT LAWN	2	2	19
BROWN J. A.	MYRTLE SQ.	2	4	19
BROWNMILLER A. D.	SUMMIT LAWN	10	13	19
BROWNMILLER CHAS.	SUMMIT LAWN	10	10	25
BROWNMILLER JOS.	SUMMIT LAWN	10	8	19
BYERS ALFRED G.	MYRTLE SQ.	4	4	19
BYERS JOHN	MYRTLE SQ.	4	7	19
COLFLESH JACOB C.	MYRTLE SQ.	26	7	19
COZZENS WM. H.	MYRTLE SQ.	31	5	25
DEWER HENRY C.	GOLDEN ROD	1	3	19
ELZEY WILLIAM H.	GOLDEN ROD	7	10	19
EVANS JONAS G.	SUMMIT LAWN	22	UNKNOWN	19
EWING ELMORE E.	MYRTLE SQ.	1	2	19
FLESHMAN ALBERT	SUMMIT LAWN	14	UNKNOWN	19
FLESHMAN MARTIN	SUMMIT LAWN	14	8	19
HACK LEWIS	SUMMIT LAWN	7	UNKNOWN	19
HAMILTON JOHN F.	MYRTLE SQ.	22	6	19
HEDRICK LEVY	GOLDEN ROD	9	7	19
HEFFERN PATRICK	GOLDEN ROD	20	6	19
HENDERSON ELIJAH	MYRTLE SQ.	18	6	19
HINES NATHAN W.	GOLDEN ROD	21	7	19
HUMPHREYS JOHN H.	MT. HOPE	8	9	19
HYATT J.	SUMMIT LAWN	3	3	19
JONES WILLIAM A.	MYRTLE SQ.	20	1	19
KEISER SAMUEL E.	MYRTLE SQ.	25	4	19
KELLEY SAMUEL L.	MYRTLE SQ.	29	4	19
KRAUSKOFF A. C.	GOLDEN ROD	9	3	19
LAMB REUBEN	SUMMIT LAWN	3	5	10
LEADY JOSEPH H.	MYRTLE SQ.	27	3	19
LINDSEY J. W.	MT. HOPE	2	2	19
LITTLE GEO. W.	MYRTLE SQ.	6	2	19
MAY DANIEL B.	GOLDEN ROD	17	5	19
MILLER FRANK	SUMMIT LAWN	27	2	19
MILLER JOHN	GOLDEN ROD	8	12	19
MORRIS WILLIAM	GOLDEN ROD	11	9	16
NEWELL JOSEPH W.	SUMMIT LAWN	7	1	19
PALMER DAVID L.	MT. HOPE	7	1	19
PALMER ROBERT	MT. HOPE	6	7	31
PATTON WM. C.	GOLDEN ROD	11	5	19
PEASLEY JACOB A.	MYRTLE SQ.	28	3	19
PUMPHREY HENRY W.	MT. HOPE	10	7	19
RAVENS CROFT MICHAEL	GOLDEN ROD	7	4	19
ROGERS ISAAC	SUMMIT LAWN	30	10	10
ROGERS JONATHON	SUMMIT LAWN	30	6	19
SCHROCK HOMER	MYRTLE SQ.	8	14	19
SLACK LEROY P.	GOLDEN ROD	19	6	19
SHALE JOHN	GOLDEN ROD	5	6	19
STARR M. L.	SUMMIT LAWN	4	UNKNOWN	19
STEVENS ARIEL	MYRTLE SQ.	13	6	19
TAYLOR JOHN	SUMMIT LAWN	31	4	16
THOMAS ARTHUR O.	MYRTLE SQ.	30	7	25
THOMAS D. R.	MYRTLE SQ.	9	1	19
THOMAS GEORGE S.	GOLDEN ROD	30	4	31
VAN DEMAN HENRY	MT. HOPE	5	1	10
VAN DEMAN WILLIAM L.	MT. HOPE	5	UNKNOWN	19
VOUGHT ISAAC	SUMMIT LAWN	18	2	39
WALBERT BENEVEL	MYRTLE SQ.	28	2	19
WELLS MILTON A.	SUMMIT LAWN	30	3	19
WHITMERE ABRAHAM	MYRTLE SQ.	15	1	19
WILLEY EPHRAIM	SUMMIT LAWN	6	2	19
WILLIAMS JEREMIAH	MT. HOPE	8	4	19
WILSON JOHN	MYRTLE SQ.	21	3	19

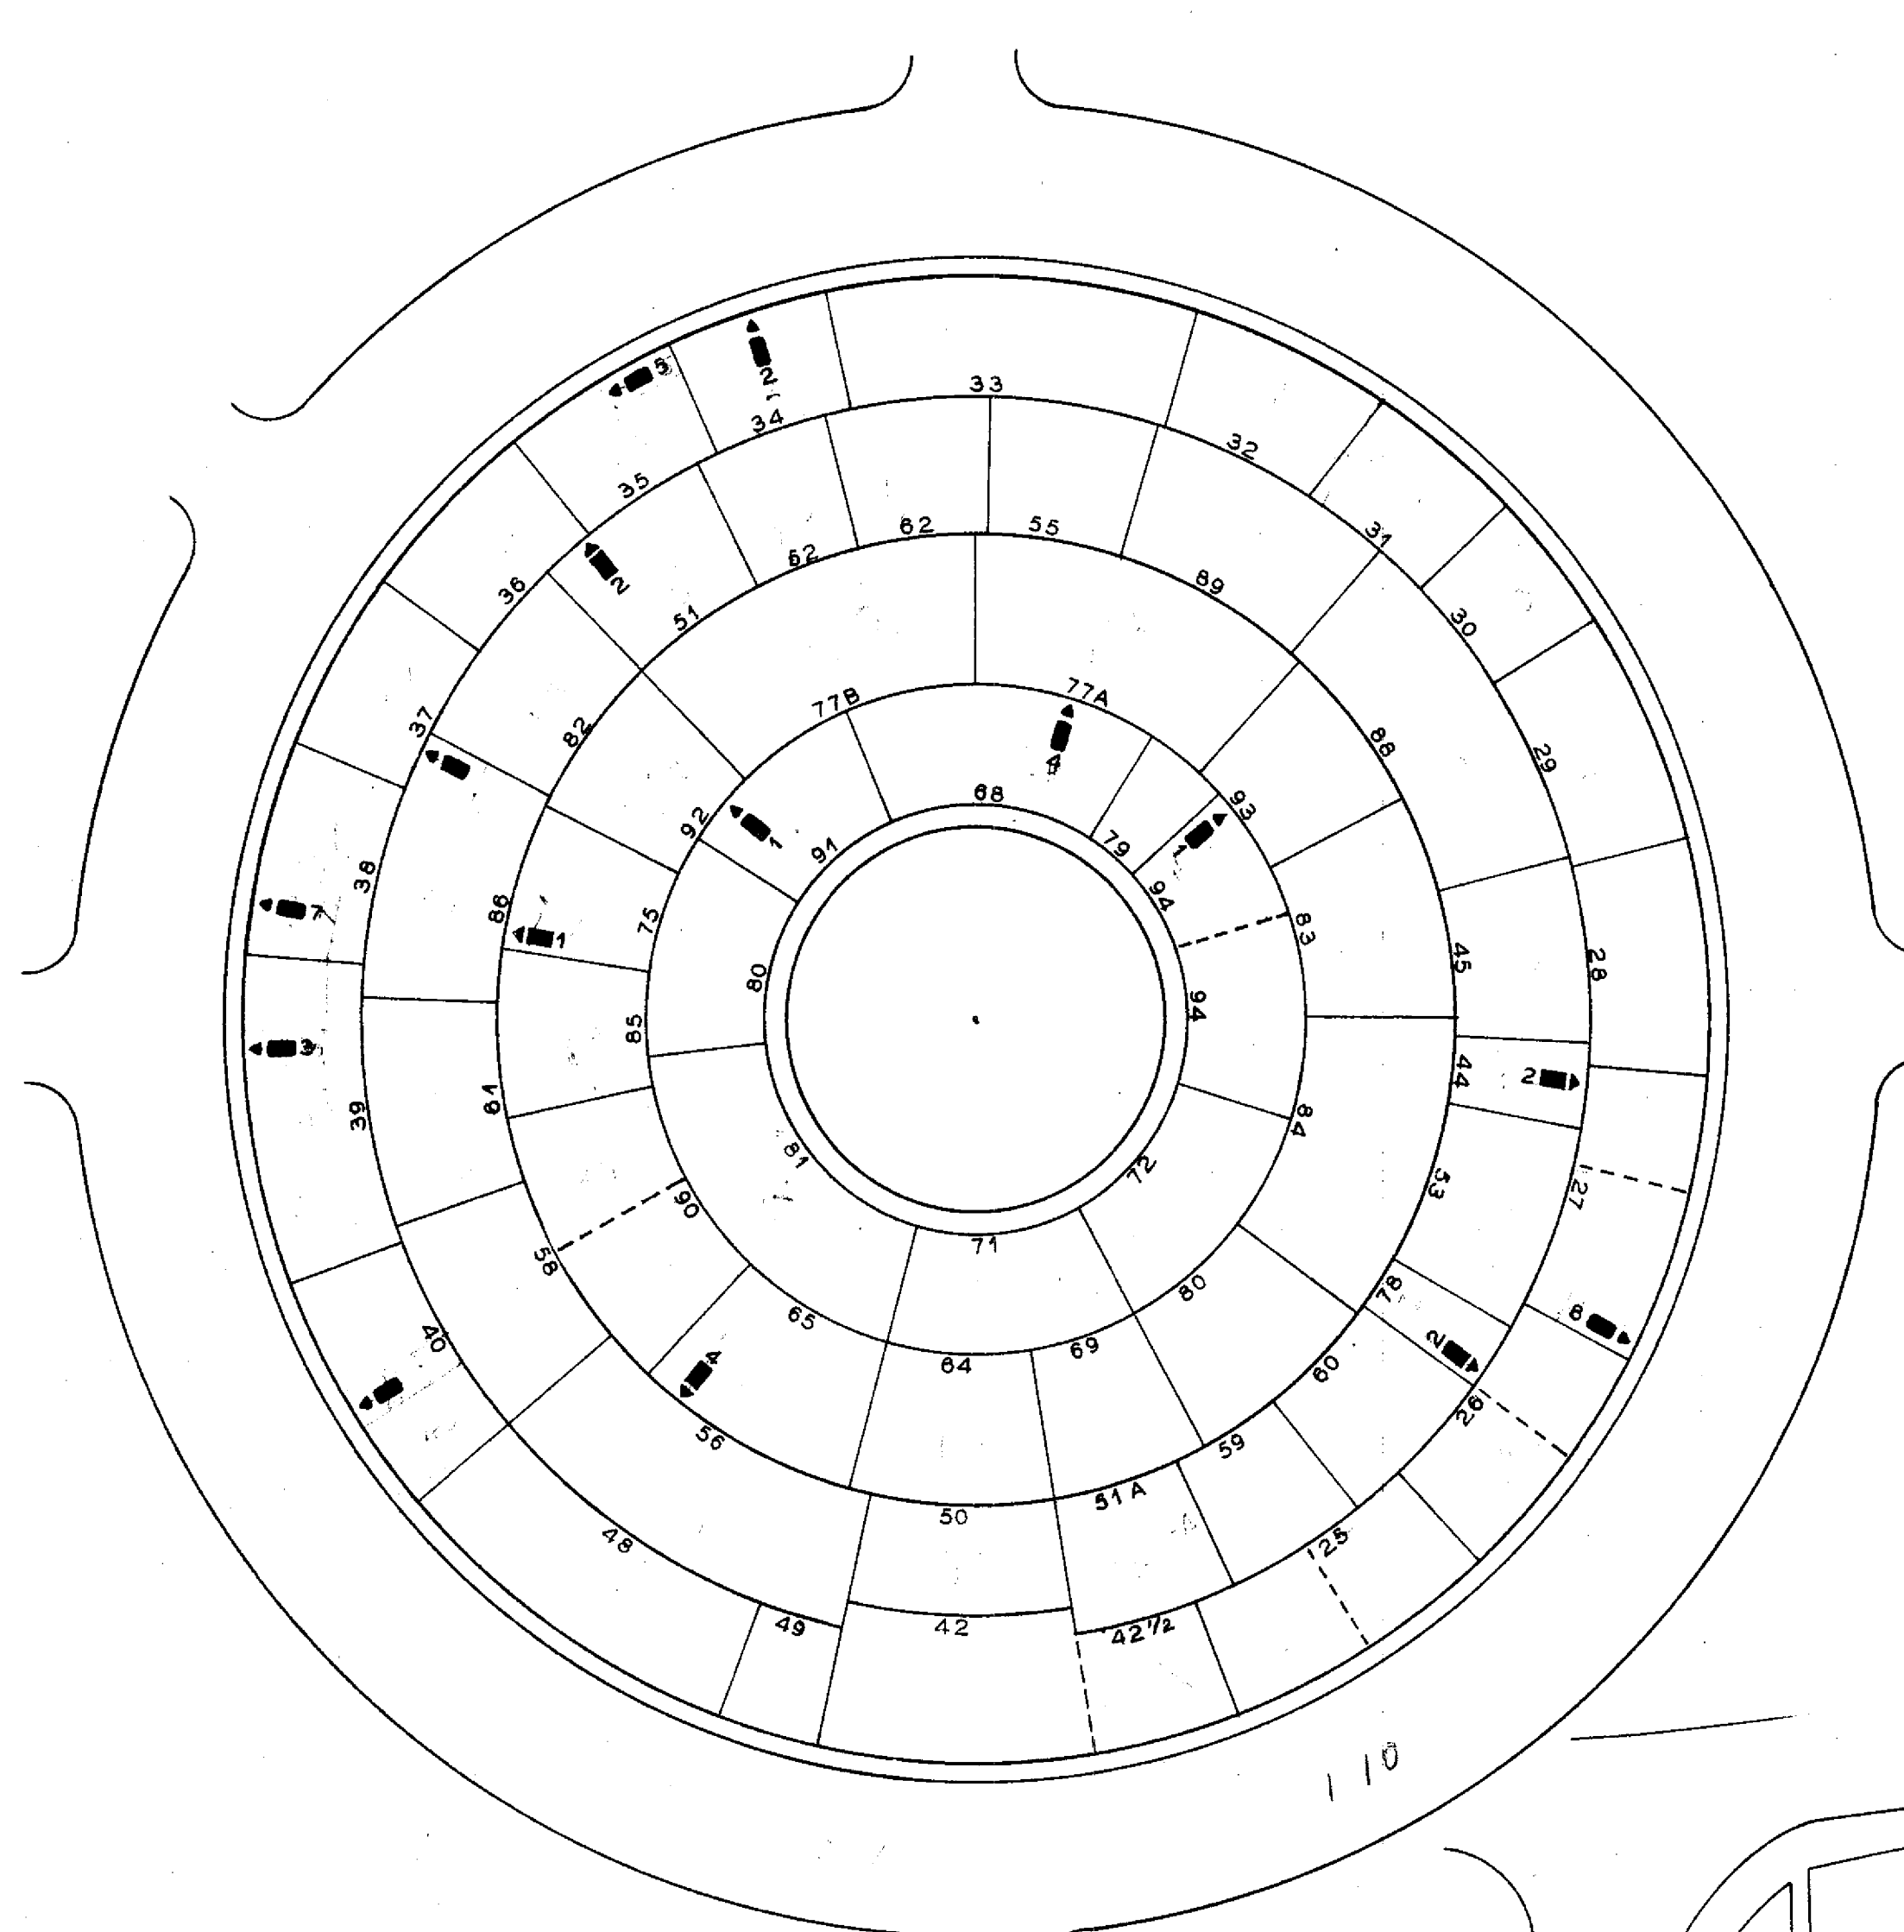

CHAPEL HILL CIRCLE

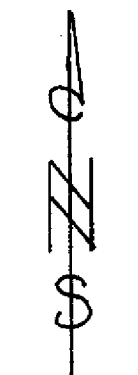

SCALE 1" = 20'


LEGEND
 SEC-SECTION L-LOT R-WAY
 G=GRAVE W=WAR
 * - POSITION UNKNOWN
 CH=CHAPEL HILL CL=CHAPEL LAWN



CHAPEL LAWN

NAME	SEC	L	R	G	W
BIERCE JOHN M	CL	22		3	19
BIERMAN W H	CL	35		4	19
BONHAM CHAS	CH	91		1	31
BROCK COLLINS J	CH	78		2	25
BYERS THOMAS M	CH	51		2	19
CHAMBERLAIN JOHN	CL	45		12	19
CHANDLER ROBERT L	CL	19		6	19
COLLIER GEORGE W	CH	27		8	19
CRAWFORD JAMES M	CH	38		7	19
DAVIS WM P	CL	30		5	19
EDWARDS JOHN	CL	18		5	19
EMERSON SILAS	CL	24		6	19
ESSIG DANIEL	CL	11		2	19
ESSIG WM E	CL	11		1	19
FINK FREDERICK	CH	34		2	19
GRIFFITH WILLIAM	CH	65			19
HELLER ELIAS	CL	20		3	19
HELLER E M	CL	11		8	19
HUGHS ASA	CL	7			19
HUGHS CHANCY	CL	7	MEMORIAL		33
HYATT ELISHA H	CL	6		3	19
INGLE W W	CL	14		14	25
JAYNES FREDRICK M	CL	32		10	19
KEISER CHRISTOPHER	CL	34		15	19
MAYFIELD HARRY E	CH	44		2	19
MERCER ALFRED	CL	36		1	19
MILZ VALENTIN	CL	43		4	
MC DOWELL JOHN	CL	32		9	19
NULL JOHN	CL	27		7	19
NYE WILLIAM C	CH	76		1	19
PLATZ HERMAN	CL	43		10	25
POLLOCK ANDREW	CH	86			19
RIDDLE CHRISTIAN	CH	88		4	19
SCHNEIDER BERNARD J	CL	29		4	25
SEALEY LUTHER	CL	29		14	19
SNOODGRASS JAMES R	CL	46		9	19
SNOODGRASS SAMUEL K	CL	46		3	19
STILES GEORGE B	CL	30		3	19
STOUGHTON ALVIN D	CL	21		2	19
SWARTZ ABRAHAM	CH	35		5	19
TRONE GEORGE	CL	14		1	19
TURNER N E	CL	36		2	19
UFFORD JOHN	CL	48		15	19
ULREY CHARLES M	CH	40			19
VINING BENJAMIN A	CL	31		13	19
WAGNER NICHOLAS J	CL	3		8	19
WALKER JOHN W	CH	94		1	19
WEBB JOSEPH A	CL	43		6	19
WELLS SAMUEL G	CL	20		10	19
WILLIAMS GEO M	CH	39		3	19
WILSON ABEL	CL	37		8	19

NA

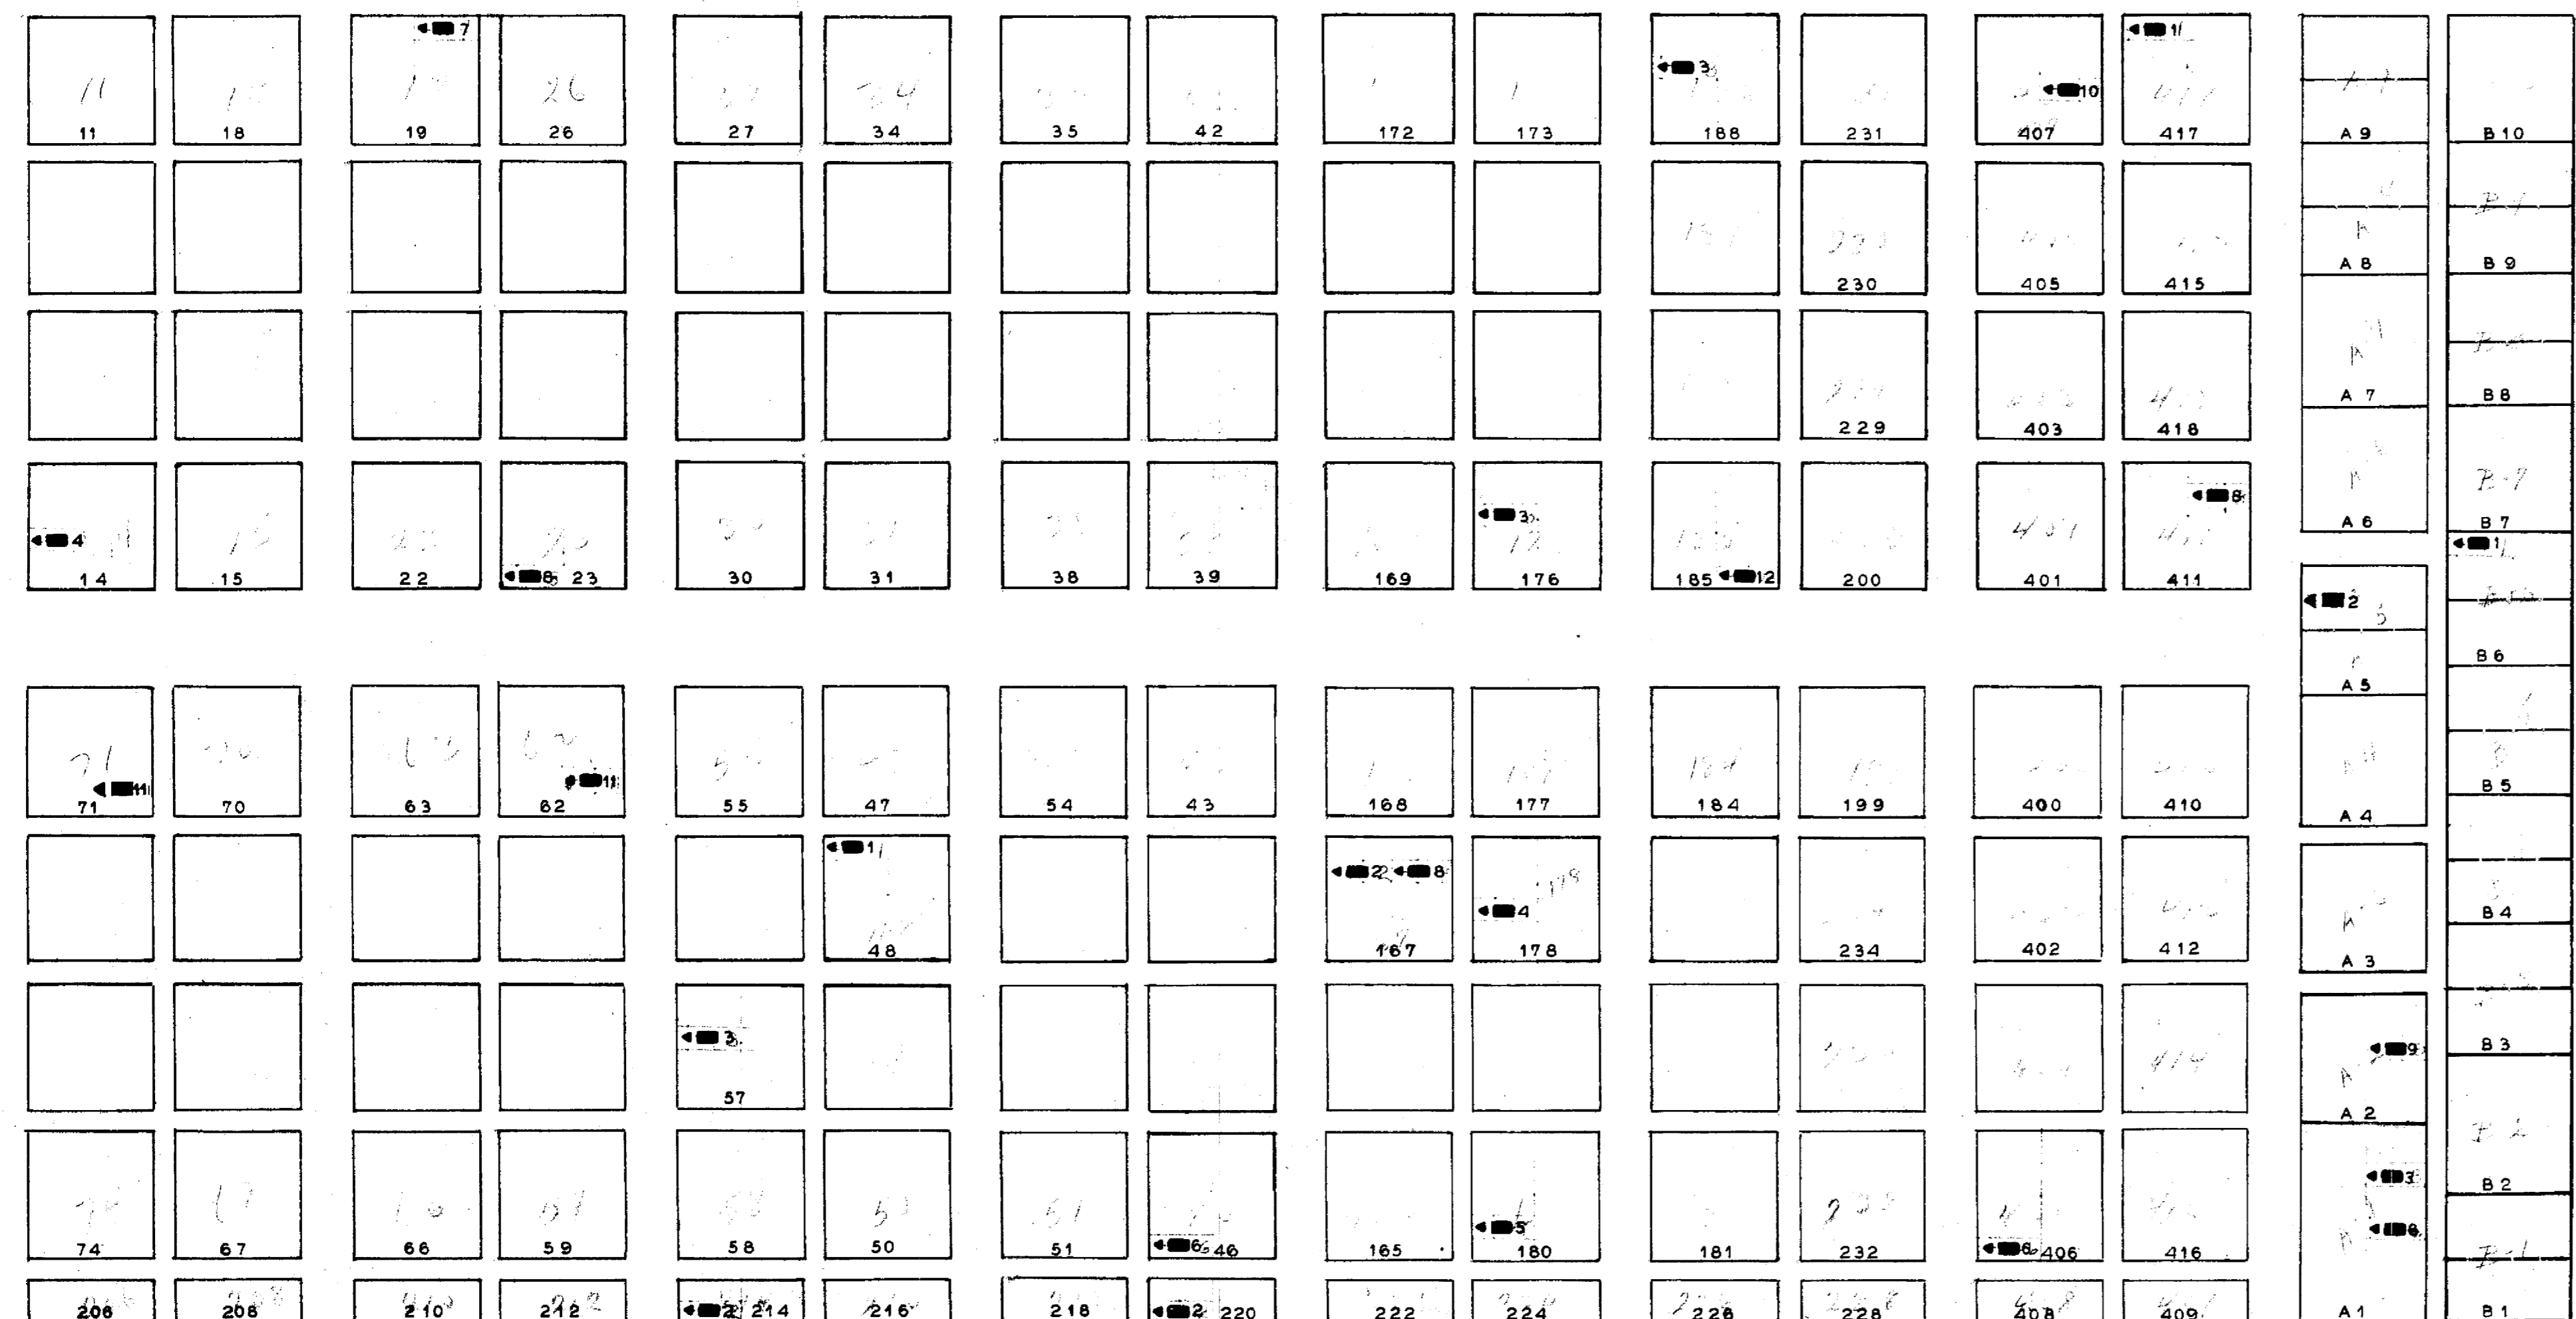


SCALE 1" = 20'




NAME	SEC	L	R	G	W
BROWN ALBERT GRIFFEE	ST.M	71	11	31	
BROWN ROBERT G		72	9	31	
BURKE MATTHEW		102	4	19	
DOYLE J. P.		A 1	3	25	
DOYLE MICHAEL		A 1	6	19	
DRISCOLL TIMOTHY J.		227	4	25	
EDELMANN ANTHONY		220	2	19	
FITZGERALD DAVID		178	4	19	
FLESHMAN McMILLEN		150	10	19	
FOLEY WILLIAM		132	5	19	
FOLEY WM. J.		132	4	25	
GANNON WM. G.		103	12	19	
*GOGARTY PATRICK		40	12	19	
HAAS JOHN		407	10	19	
HENRY GEO. W.		154	12	19	
HENRY MARTIN JR.		411	8	31	
HINES JOHN		195	2	31	
JENNINGS EDWARD		23	8	19	
*KALEY PATRICK		84	5	19	
KANE JOHN SR.		300	5	19	
KEEFE LAWRENCE		123	11	19	
KRAUS JOHN		14	4	19	
LEAHY JOHN		2	11	19	
LYNCH JOHN		89	2	25	
MAHONEY MICHAEL C.		62	11	25	
MAHONEY JOHN C.		185	12	19	
MAHONEY PATRICK		108	3	19	
MARQUETT WARNER		167	2	19	
MILLER ADAM		109	4	10	
MORRISON HERMAN H.		167	8	31	
NELSON EDWARD T.		3	4	19	
NELSON JOHN		180	5	19	
O'BRIEN MICHAEL		406	6	19	
PALARDY LEON S.		111	3	31	
PARKER ROBERT T.		88	11	19	
PARKER THOS.		205	2	19	
PLILKEBAUM FRANK		A 5	2	31	
PURKEY CHAS. A.		201	1	31	
PURKEY FRANK FRANCIS		137	1	31	
QUINN JOHN		19	7	19	
ROSS JOHN P.		188	3	19	
RYAN JOHN P.		176	3	19	
SCULLY CARROLL JOSEPH		48	1	31	
SULLIVAN DANIEL		57	3	19	
SULLIVAN JAMES W.		194	9	31	
WEBER WALTER J.		214	2	25	
WEIBLE WM. H.		48	6	31	
WHITE GEORGE		417	1	10	
WINTER PETER		86	1	31	

1/B

ST. MARYS

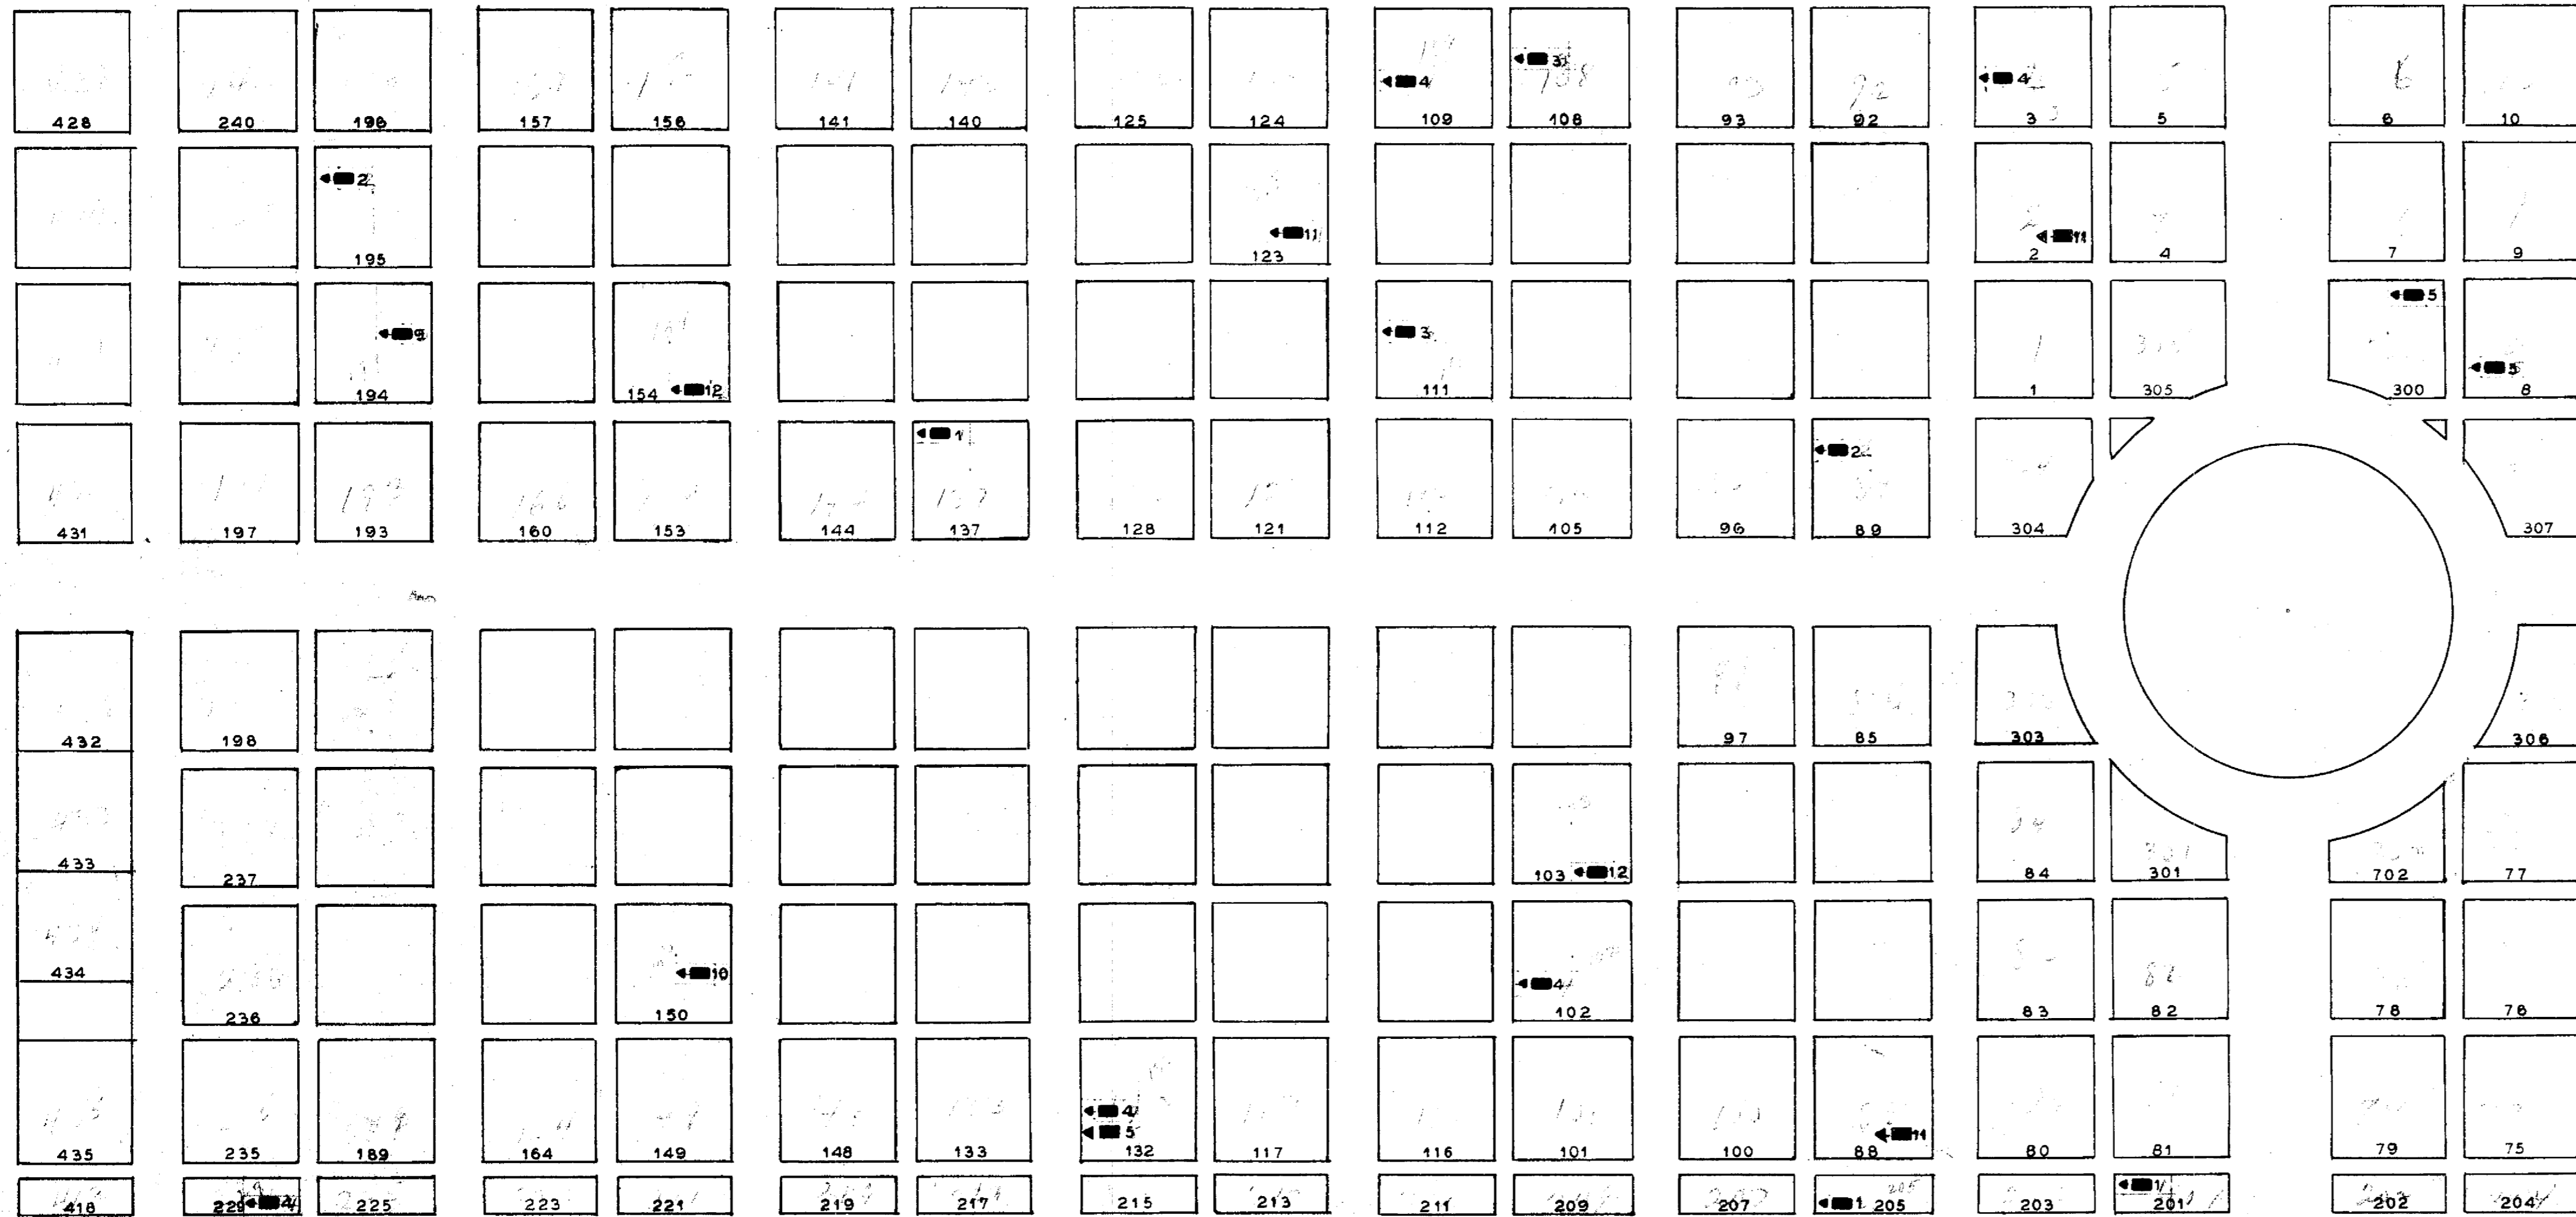

LEGEND
 SEC-SECTION L-LOT R-ROW
 G-GRAVE W-WAR
 *-POSITION UNKNOWN

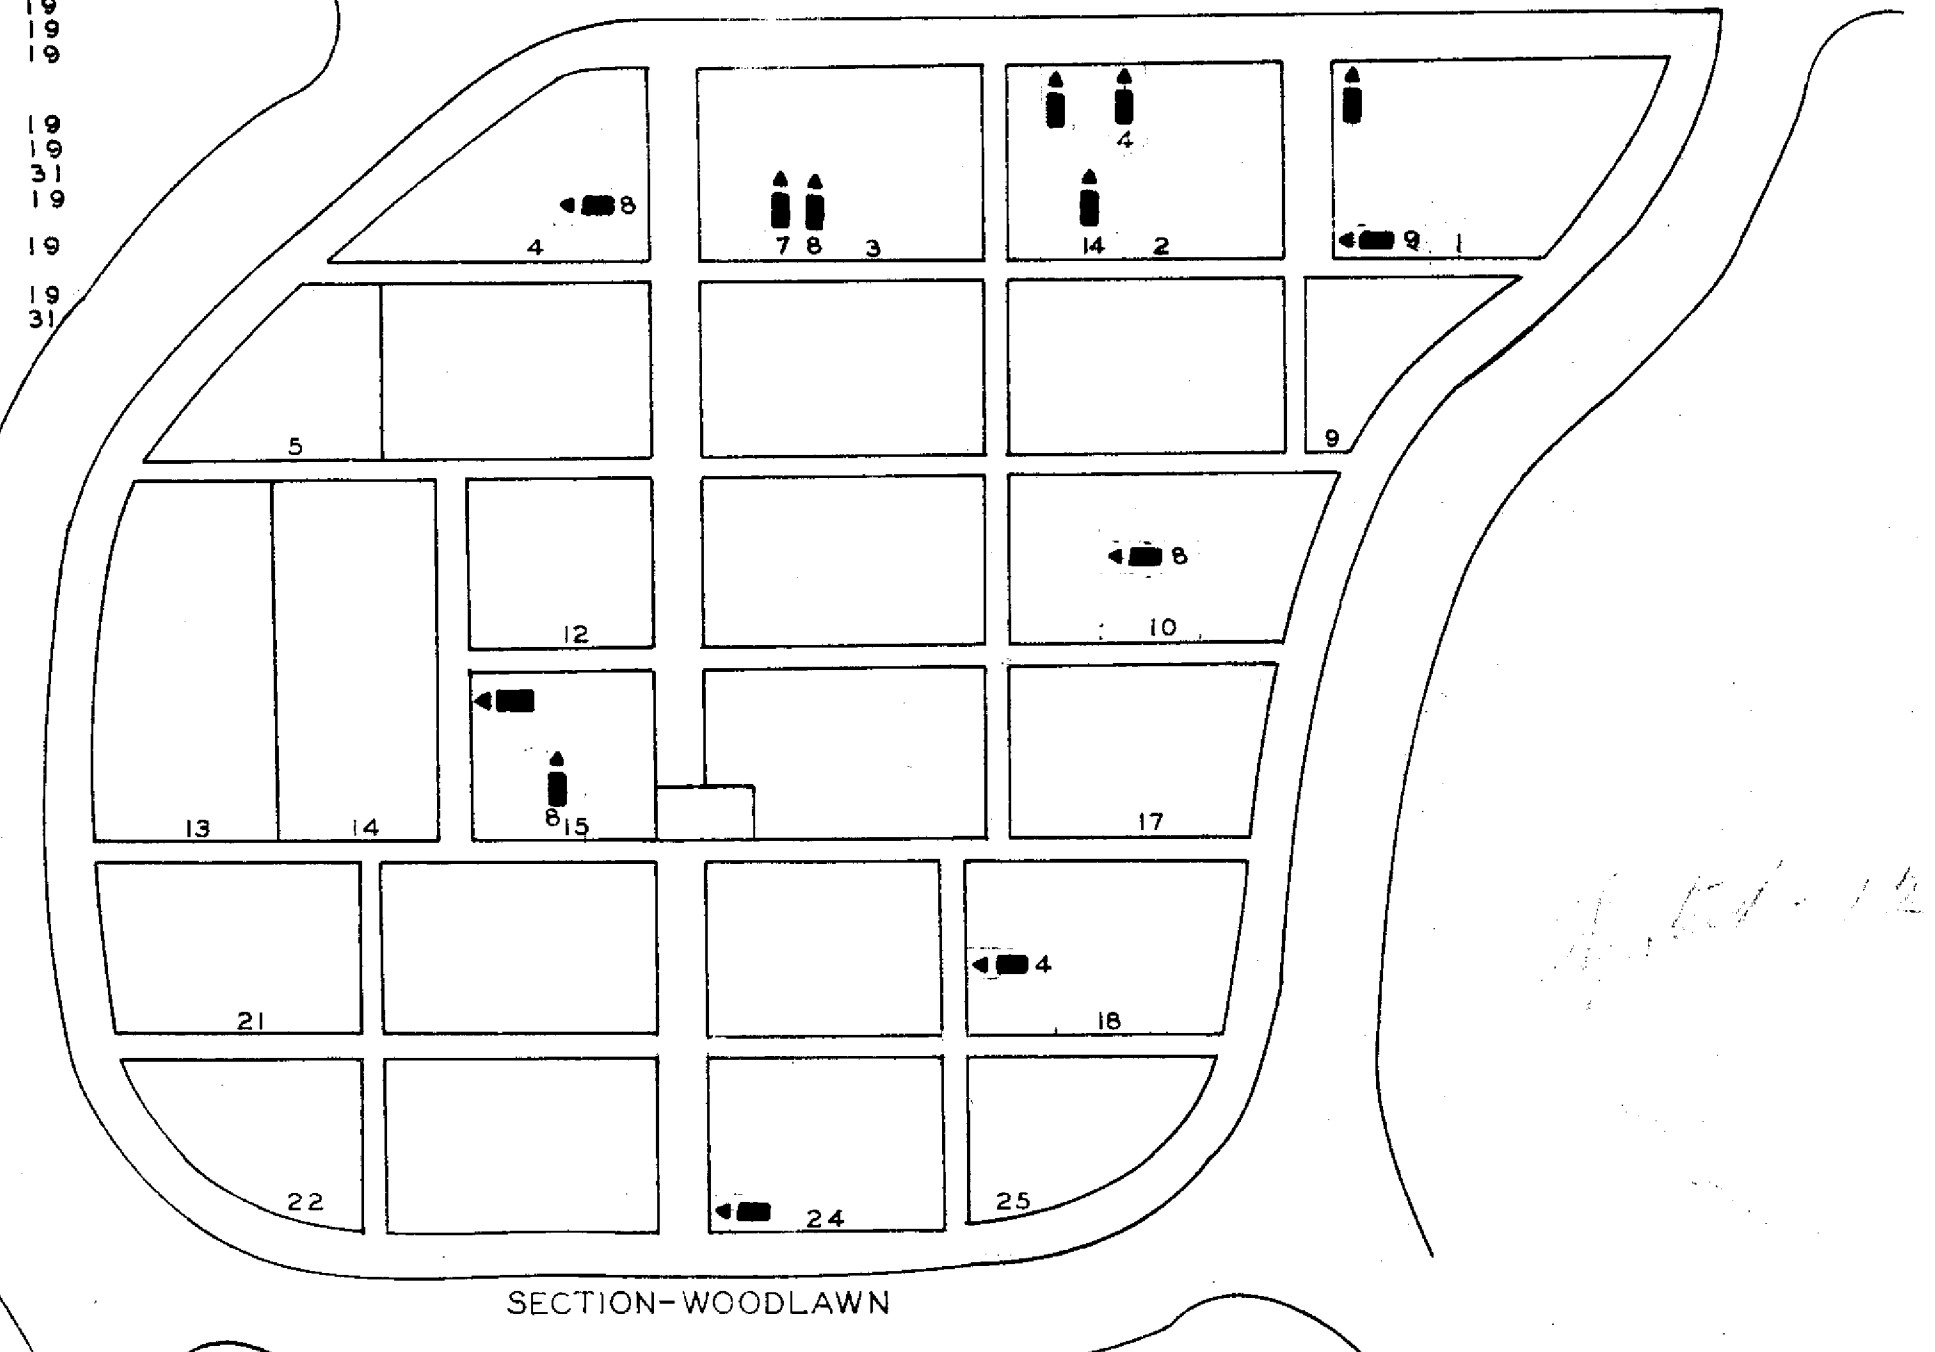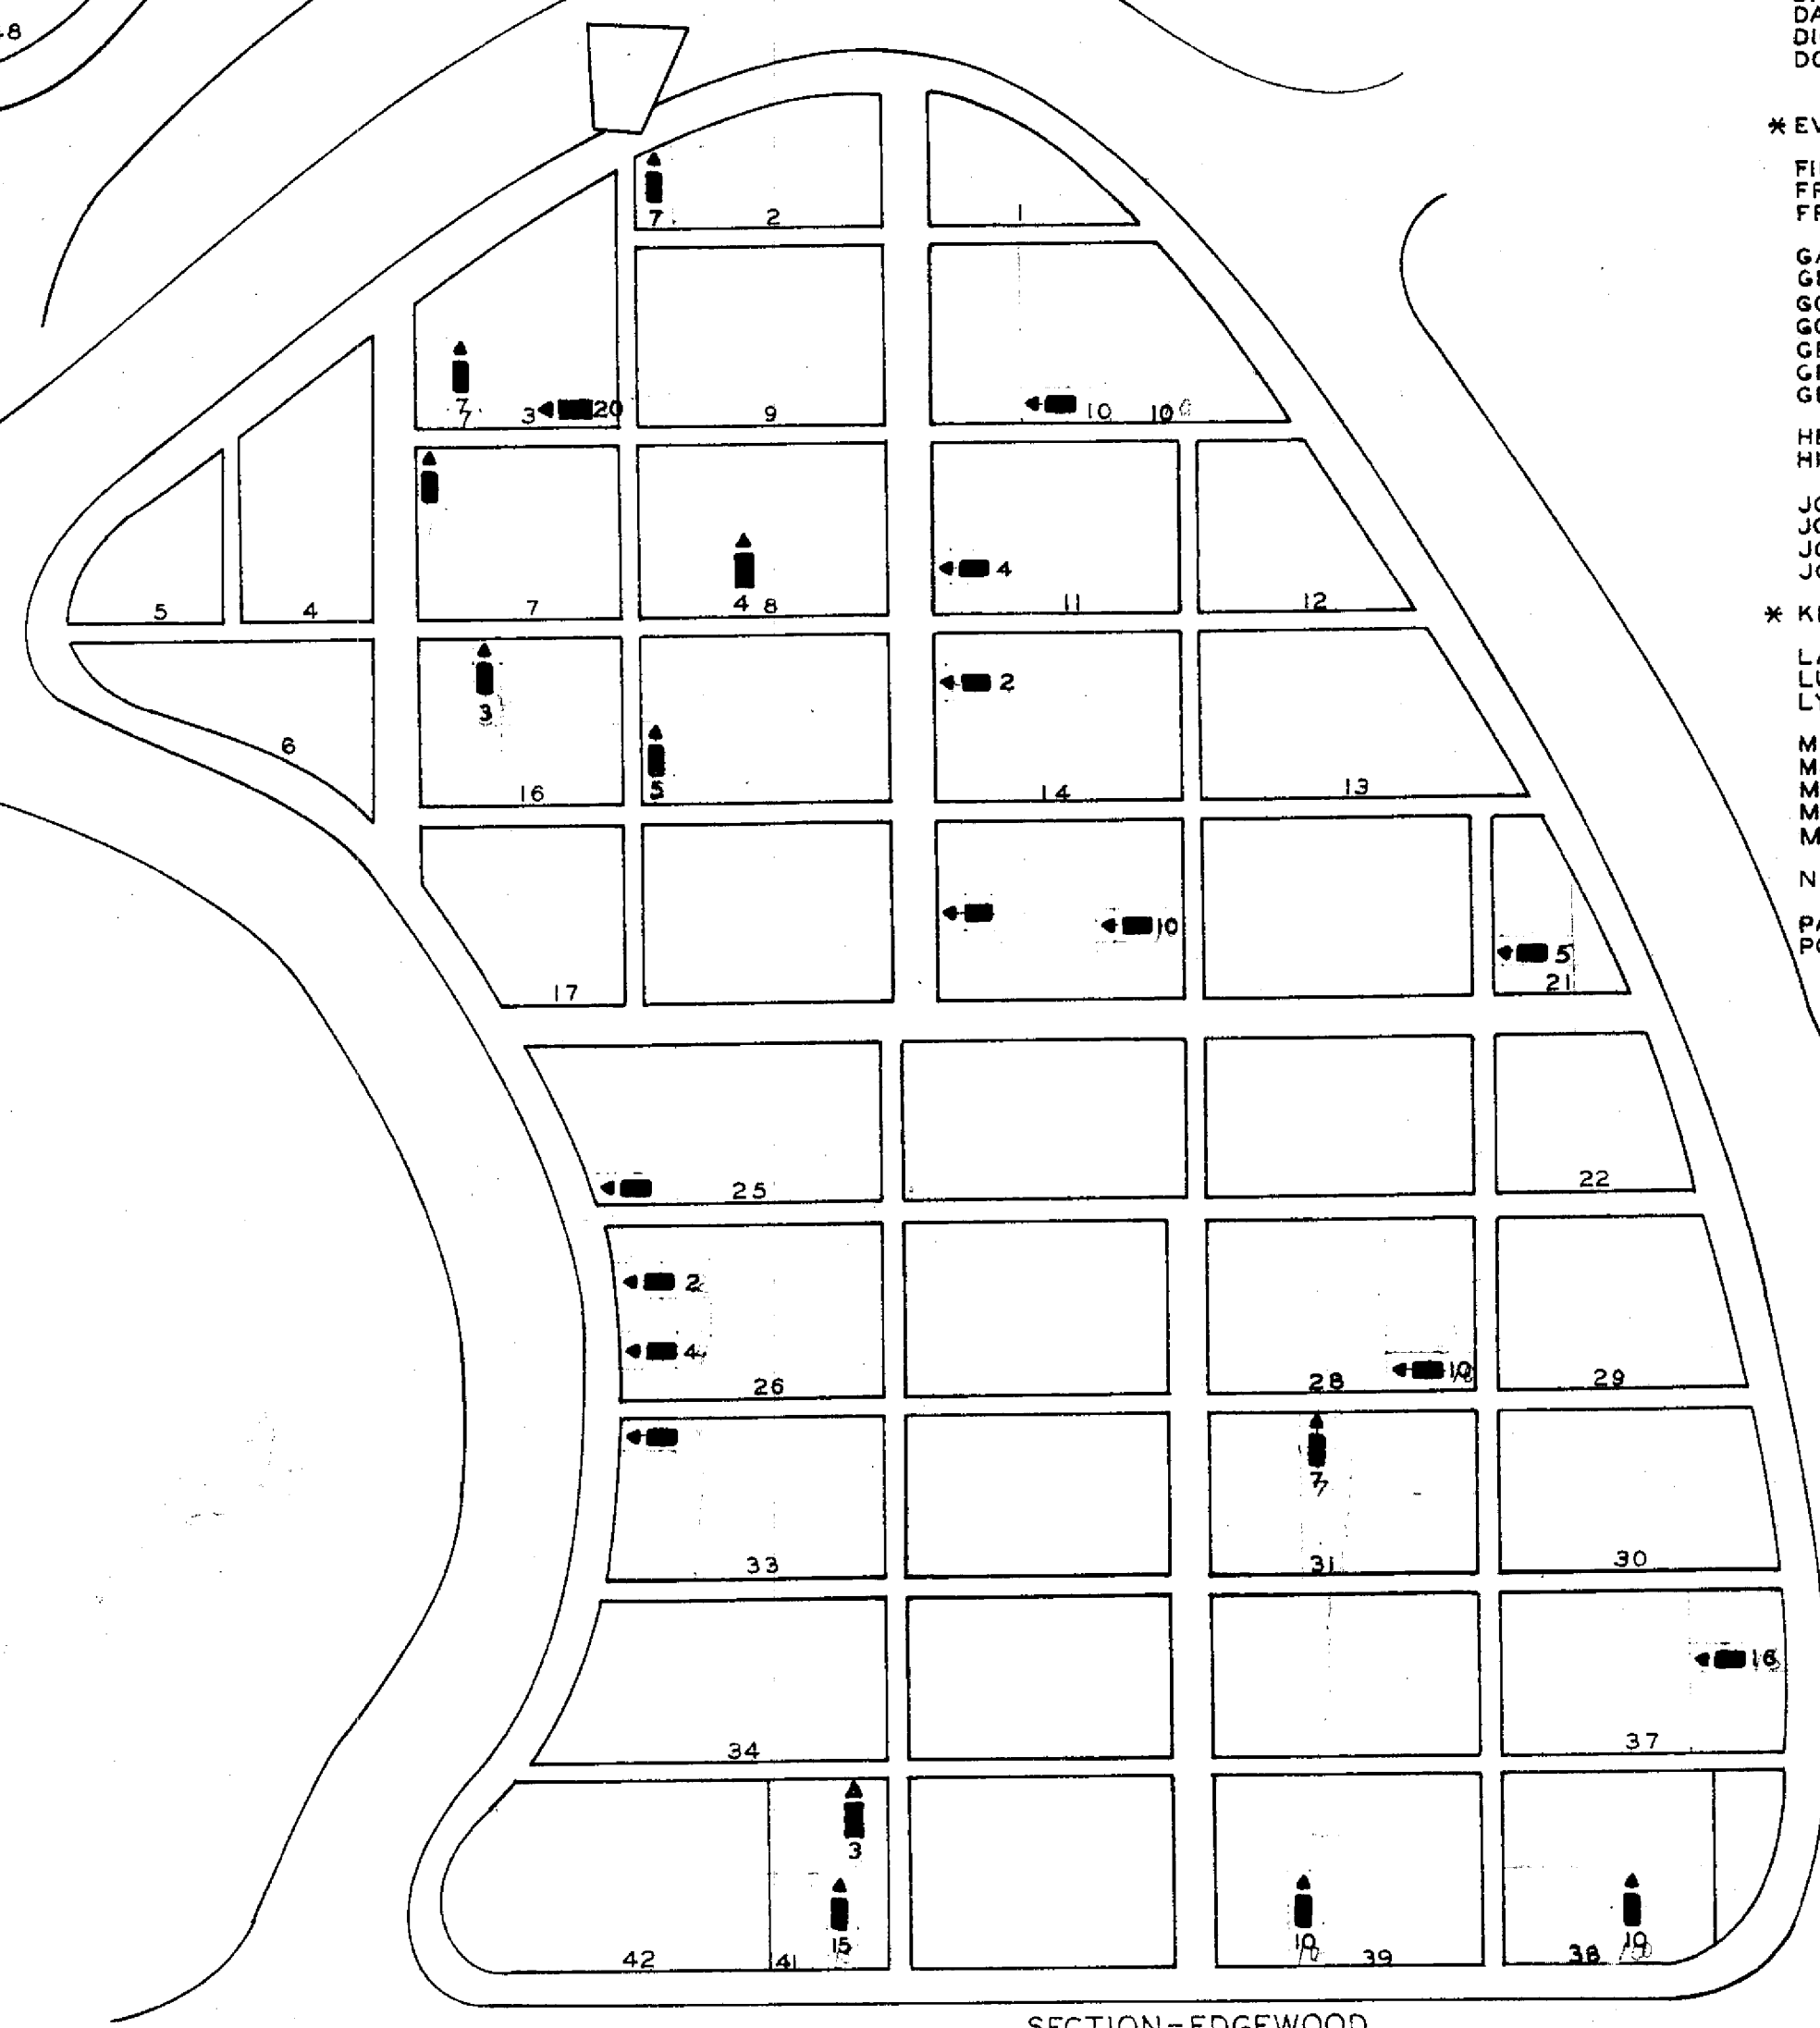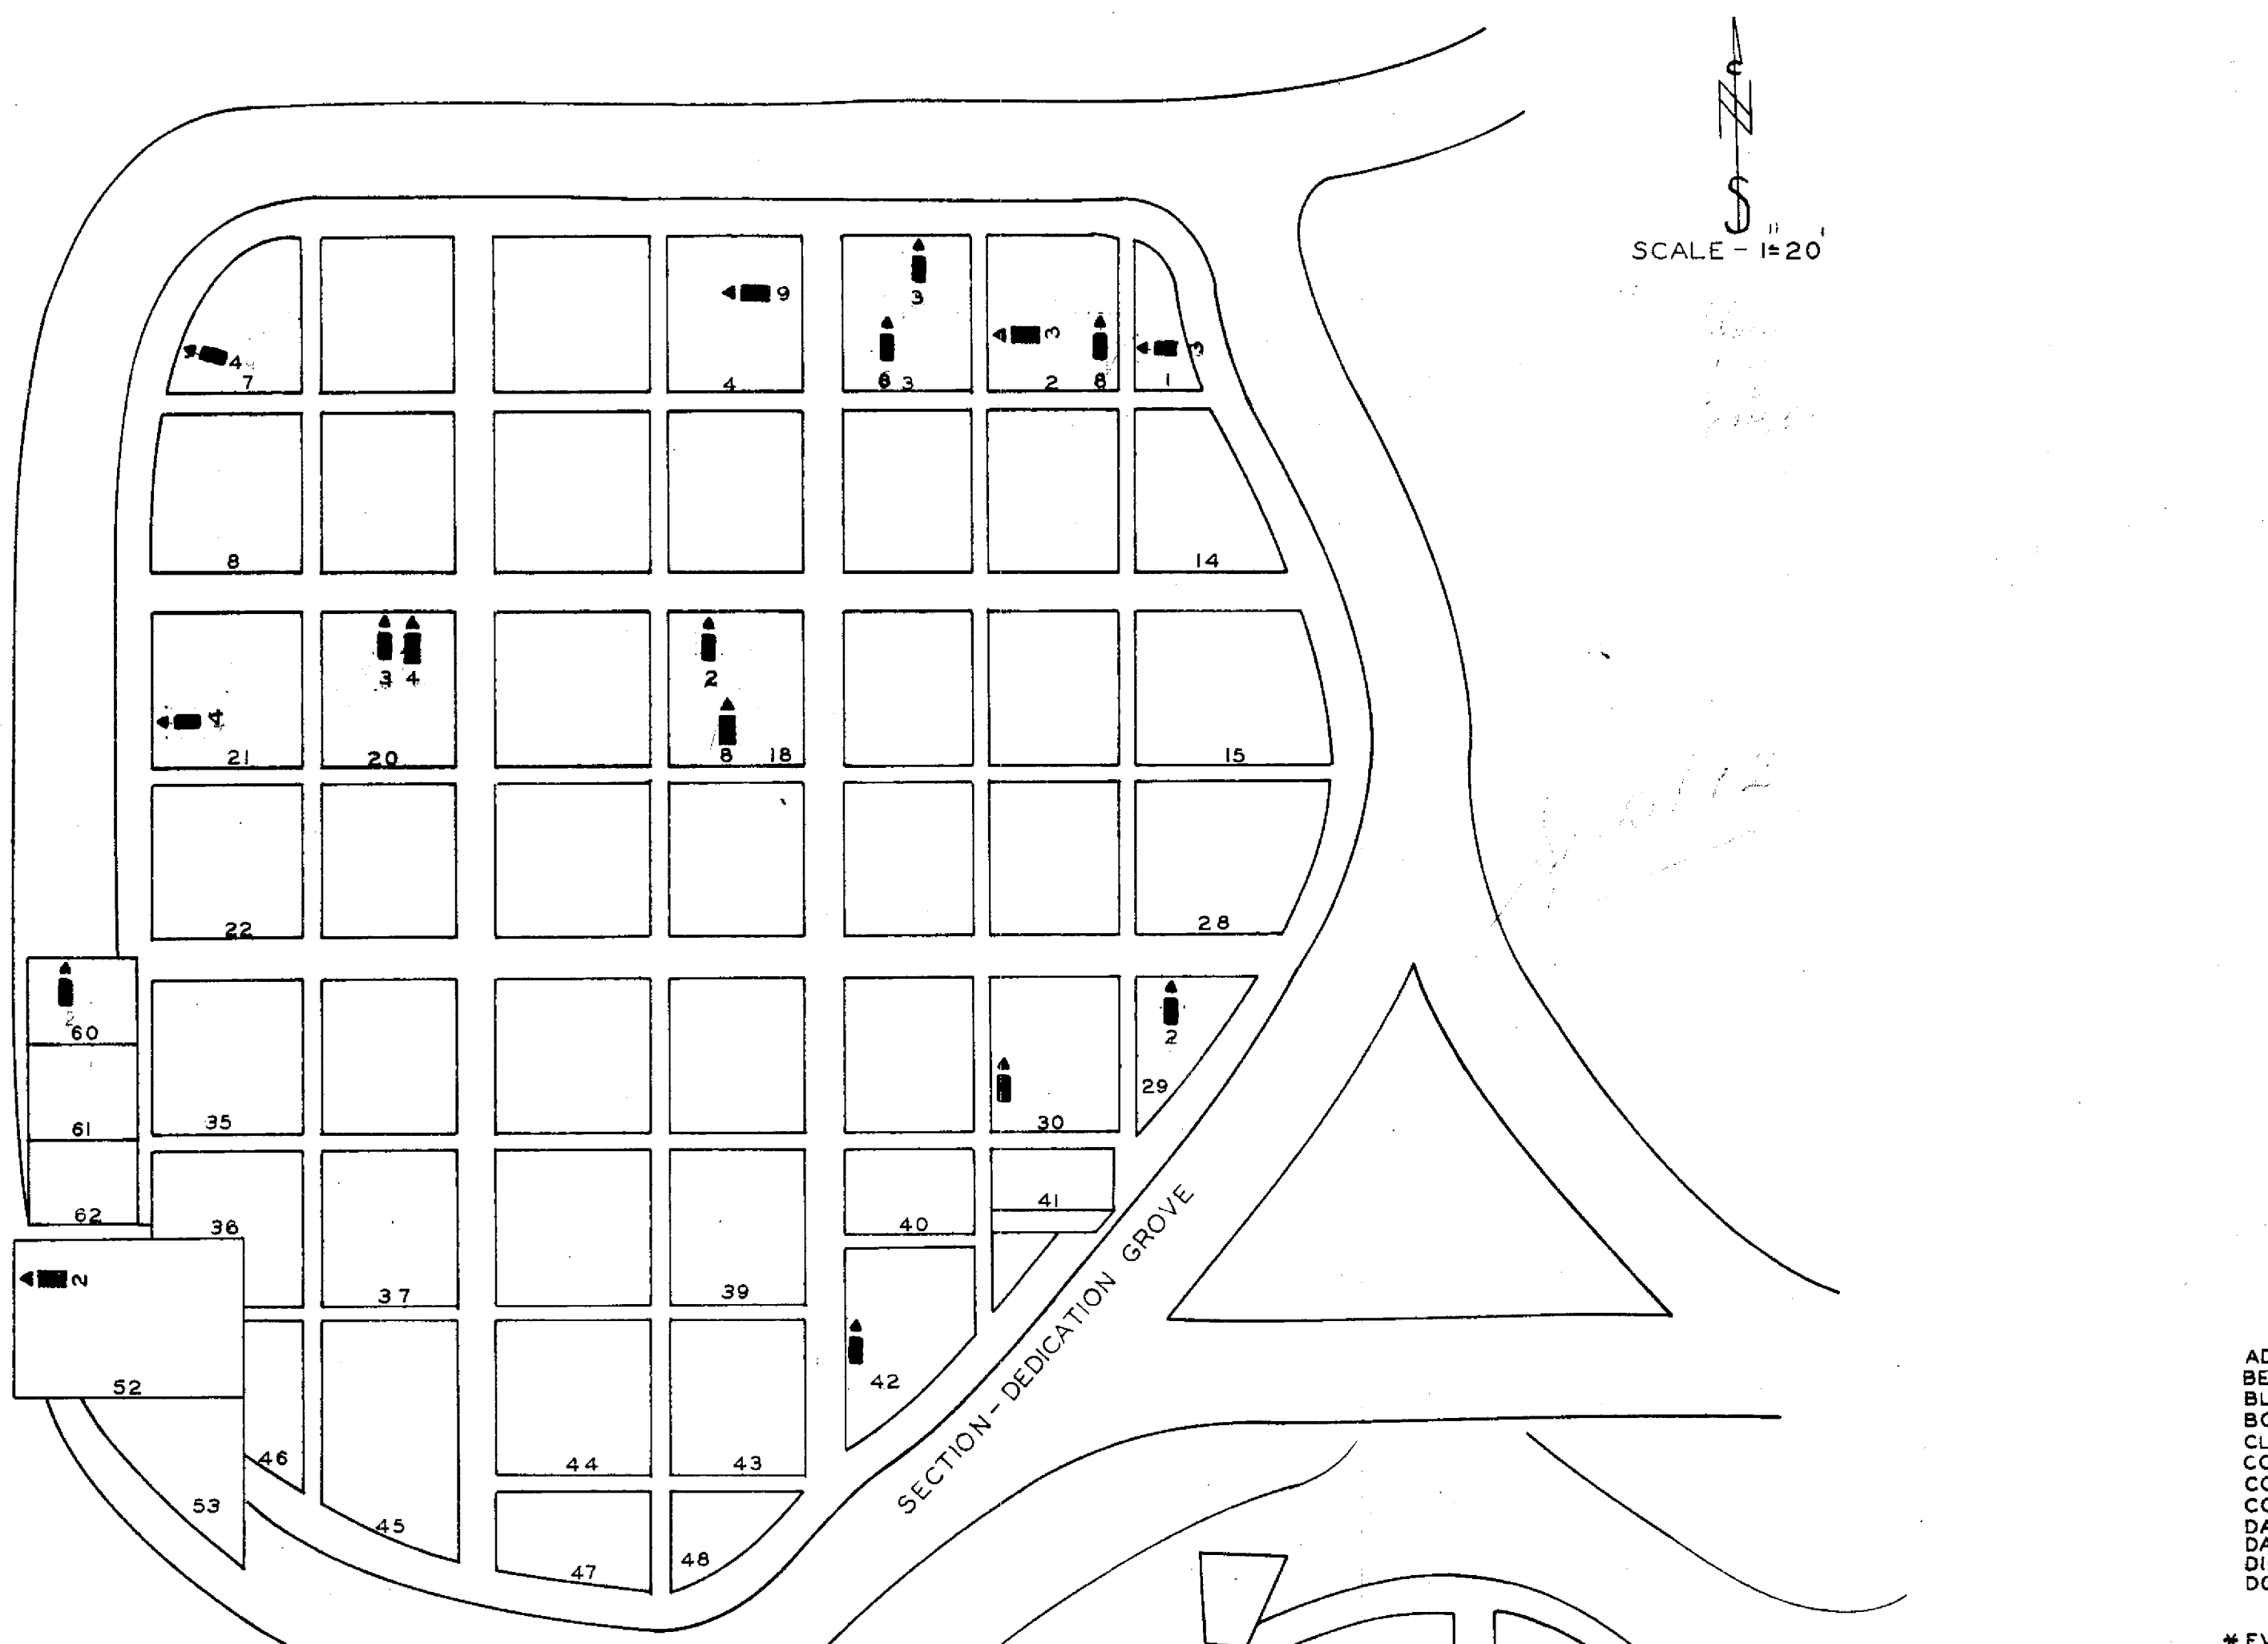


NAME	SEC.	L.	R.	G.	W.	NAME	SEC.	L.	R.	G.	W.
ADAMS REV. JACOB S.	D.G.	2		3	31	PUGH JOHN H.	E.	33			19
BELL WILLIAM M.	E.	16		3	19	RAINES LAWRENCE W.	D.G.	3		6	19
BLUMEYER CHARLES W.	W.	18		4	19	SALISBURY JAMES A.	R.	27		4	19
BOWERS DAVID	R.	12		1	19	SALISBURY LAYFAYETTE	R.	28		2	19
CLARK JOHN M.	D.G.	2		8	19	SCULLEY WM. HENRY	D.G.	3		3	19
CONSTANT W. T.	W.	10		8	19	SEMANNS EDWARD M.	E.	14		2	25
COURTER PELL T.	E.	28		10	19	SHOTTS GEO. W.	D.G.	20		3	19
COX ROBERT J.	W.	1		9	19	SLACK G. A.	E.	15		5	19
DAVIS DAVID S.	E.	41		15	19	SMITH JAMES L.	R.	5		5	19
DAVIS ZACHARIAH	D.G.	21		4	19	SNYDER SAMUEL	E.	25		5	19
DICKINSON ABRAHAM	W.	4		8	19	SONNER ISAAC W.	D.G.	52		2	19
DOUGHMAN ISAAC H.	E.	39		10	19	STARR E. LAMONT	E.	8		4	19
						STEPHENS WM. G.	D.G.	4		9	19
*EVANS EDWARD	R.	48				*STORM JOHN	W.	5			
FIRCH JOHN	E.	37		16	19	THOMPSON JOHN P.	E.	3		7	19
FRESHWATER ARCHIBALD	E.	26		2	19	VAN DEMAN JOHN DODRIDGE	D.G.	7		4	19
FRESHWATER ARKASON	E.	26		4	19	WEISER FREDERICK	E.	19		10	
GARDNER JAMES H.	E.	21		5	19	WHEELER WALTER	D.G.	42		25	
GENIER JOHN S.	D.G.	29		2	19	*WILKIN WM. H.	E.	41		19	
GODDARD HARRISON C.	D.G.	60		2	19	WILLE JOHN	E.	19		10	19
GORRELL JOSEPH W.	D.G.	20		4	19	WILLIAMS ABRAM	W.	3		8	1
GRAFF CHRISTOPHER F.	D.G.	10		10	19	WILLIAMS HOSEA	W.	3		7	10
GREGG JOHN	D.G.	1		3	19	WILLIAMS WILLIAM GEORGE	W.	15		6	19
GRISWOLD FRANCIS A.	E.	3		20		WOOD I. PERRY	E.	41		3	19
HERMIZ EMANUL T.	R.	41		5	31						
HINKLE LOUIS J.	R.	24		5	31						
JONES JOHN W.	W.	2		4	16						
JONES OWEN D.	D.G.	18		8	19						
JONES ROBERT	W.	1		8	10						
JONES THOS. C.	W.	2		1	16						
*KEENE SAMUEL A.	E.	7			19						
LARSON S. A.	E.	2		7	19						
LUMBARD SILAS	E.	31		7	19						
LYBRAND ARCHIBALD	W.	2		14	19						
MANLY JOHN MCBABE	W.	15		1	19						
MARLAND A. W.	D.G.	30		1	19						
MERPHERSON BENJAMIN H.	E.	11		4	31						
MILLER JOHN H.	E.	38		10	31						
MOCK TAYLOR	D.G.	18		2	19						
NELSON EDWARD T.	W.	24			19						
PADDOCK SELVIN E.	E.	7		1	19						
POWELL CARL	R.	45		5	31						

LEGEND
 SEC=SECTION L=LOT R=ROW
 E=EDGEWOOD R=RIVERSIDE
 W=WOODLAWN G=GRAVE
 D.G.=DEDICATION GROVE
 W=WAR *X=POSITION UNKNOWN



SCALE 1" = 20'

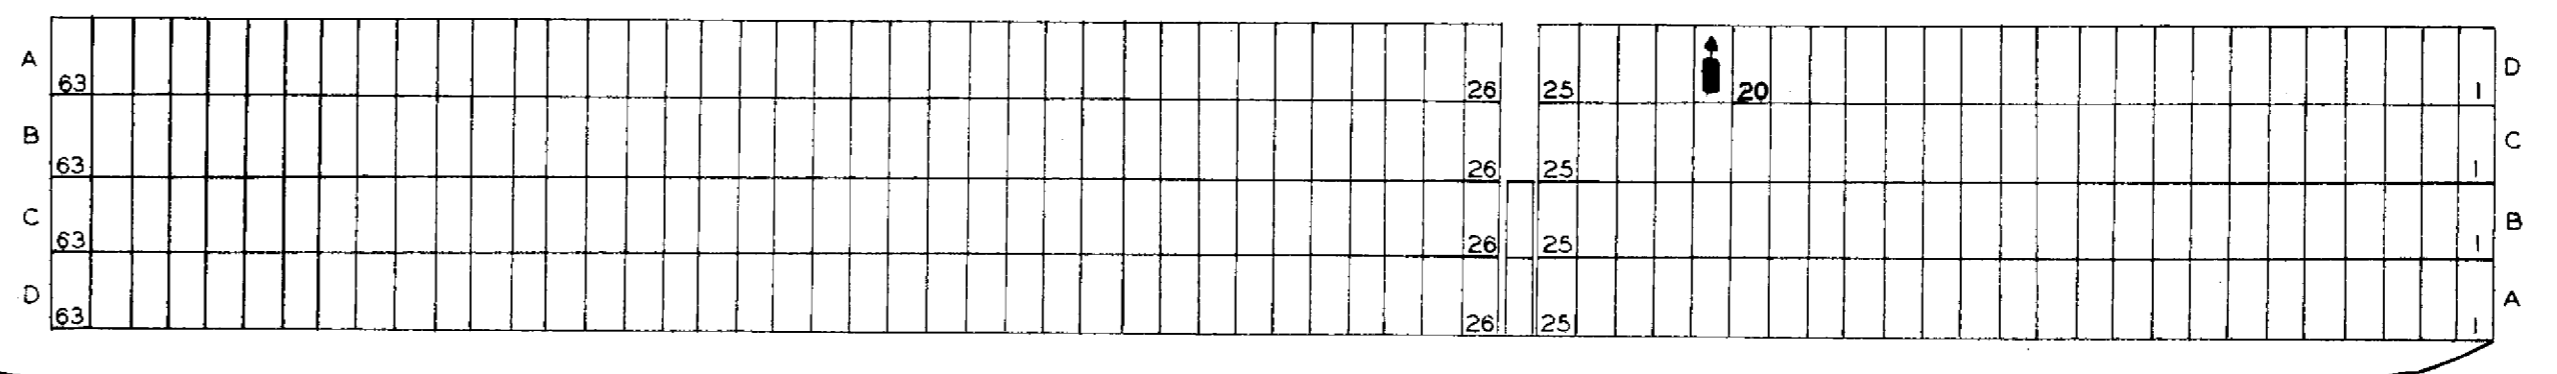


SECTION-NORTH SIDE


SCALE 1" = 20'

NAME	SEC	L	R	G	W	NAME	SEC	L	R	G	W	NAME	SEC	L	R	G	W	
ALSTON F. B.	C.S.	40		6	25	MASON JOHN	H.	17	3	19		TEEL AARON W.	N.C.		D	21	31	
AXTEN THOMAS H.	C.S.	37		2	19	MASON SAMUEL S.	H.	17	4	19		VERGON JOHN G.	P.C.	13			33	
BAILER CHARLES K.	P.C.	6		12	19	MILLER CHARLES A.	P.H.	22	6	19		WARREN HENRY	P.H.	21			19	
BAKER WM. H.	C.S.	36		9	31	MILLER HENRY D.	P.H.	32	4	19		WASSON THOMAS	H.	11	7	10	19	
BANKS COLLINS S.	C.S.	24		3	19	MOORE GENERAL S.	P.H.	17	7	10		WATSON T. C.	C.S.	2			19	
BARNES ABNER	P.C.	7		3	19	MOORE SIDNEY	P.H.	17	7	10		WILLEY RUSSELL M.	H.	29	9	31	19	
SEVERLEY PHILANDER F. H.	H.	12		9	19	MOORE SIDNEY	P.H.	18			WILLIAM THOMAS E.	H.	13			31		
BROWN J. B.	H.	6		6	19	MOORE WILLIAM E.	P.H.	18	16	19		WILLIS HENRY B.	H.	5	10	19		
CASE AUGUST	C.S.	4		4	10	MORRIS WILLIAM	C.S.	23	6	19		WILLIS PLYN A.	H.	5	11	19		
CASE LESTER W.	C.S.	4		6	19	MORRISON F. W.	H.	20	9	19		WINTERMUTE JAMES P.	H.	25	6	19		
CASE LOUIS	C.S.	4		5	19	MORTIMER R. G.	H.	7	4		WOLFLEY SILAS D.	H.	6	9	19			
CLARK GEORGE	H.	34		9	19	NEILSON GEORGE	P.H.	3	8	19		WOODLEY PETER	H.	7	6	19		
CORWIN LEVI J.	P.H.	6		3	19	NORRIS JAMES	H.	33	8	10		YOUNG JACOB	C.S.	28	6	19		
COX JOHN S.	P.H.	22		3	19	NORRIS JAMES B.	H.	10	12	25								
CRAWFORD STEWART	C.S.	42		5	19	OLNEY JOHN A.	H.	21	3	19								
CRAWFORD THOMAS	C.S.	42		19	10	ROBINS THOS. W.	P.C.	8	6	19								
CRAWFORD THOMAS J.	C.S.	42		11	16													
DAY J. W.	P.C.	1		8	19	SCHWARTZ NICHOLAS	C.S.	30	3	19								
DENT JOHN H.	H.	10		1	19	SELDON CHAS.	C.S.	25	4	19								
DUNHAM WILLIAM H.	H.	9		13	19	SHAFFER JOHN	C.S.	18	2	19								
EVANS JOHN T.	P.H.	9		3	19	SKATZ WM.	C.S.	32	5	19								
FRANZ AARON E.	P.C.	9		2	19	SMITH FRANCIS H.	F.M.	20		19								
HALL GEO. E.	C.S.	34		10	25	SNYDER ABBIE	H.	14	2	19								
HIGHWARDEN A. D.	H.	14		4	25	SLACK LEWIS B.	P.C.	16		19								
HIGHWARDEN E. A.	H.	14		6	19	STANFORTH GEO. B.	C.S.	26	1	19								
HIGHWARDEN JOHN W.	H.	14		5	19	STARK D. A.	P.H.	17	2	19								
HUDSON E. R.	P.H.	21		2	19	SWOPE HENRY M.	P.C.	4	1	19								
						SWOPE LOUIS	P.C.	4	6									
JOHNSON ALEXANDER	C.S.	41		2	19													
JOHNSON HUGH	C.S.	27		6	19													
KLEIN DANIEL	P.H.	11		2	19													
KNIGHT WILLIAM G.	C.S.	9		6	19													
LATIMER J. F.	P.H.	22		13	19													
LONG FRANK M.	C.S.	35		5	31													
LUMBARD FRELING G.	P.C.	7		10	19													
LUMBARD WESLEY	H.	29		8	19													
LYTLE JAMES R.	H.	12		4	19													

LEGEND
 SEC=SECTION L=LOT R=ROW
 G=GRAVE W=WAR
 C.S.=CHAPEL SIDE
 P.C.=PROSPECT CLIFF
 P.H.=PROSPECT HILL
 N.S.=NORTH SIDE
 H=HIGHLAND
 * = POSITION UNKNOWN

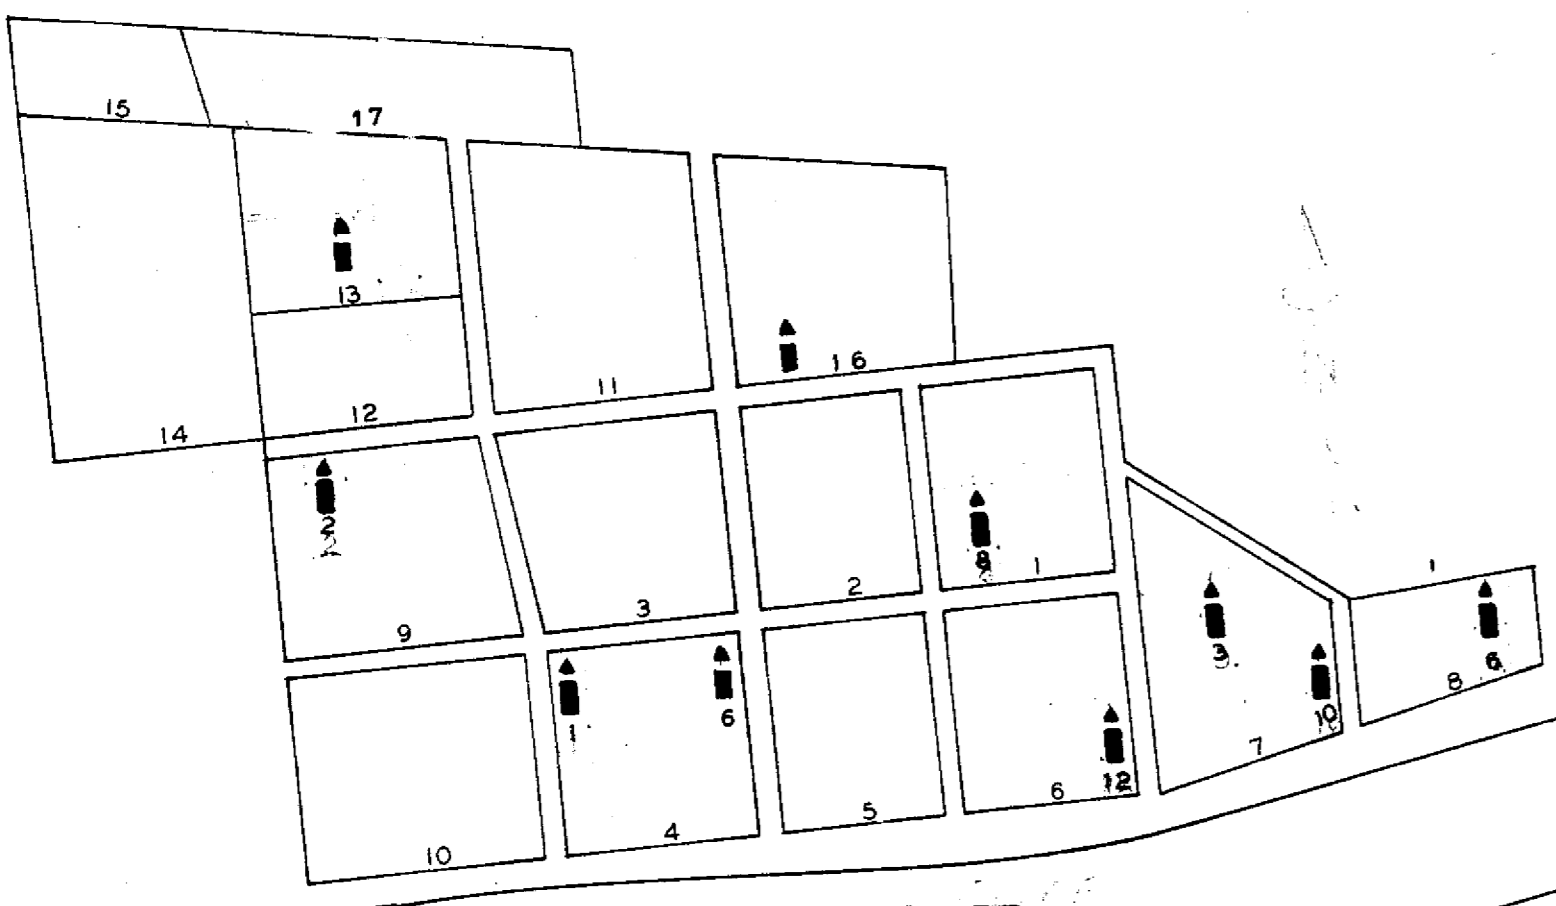


SECTION - PROSPECT CLIFF

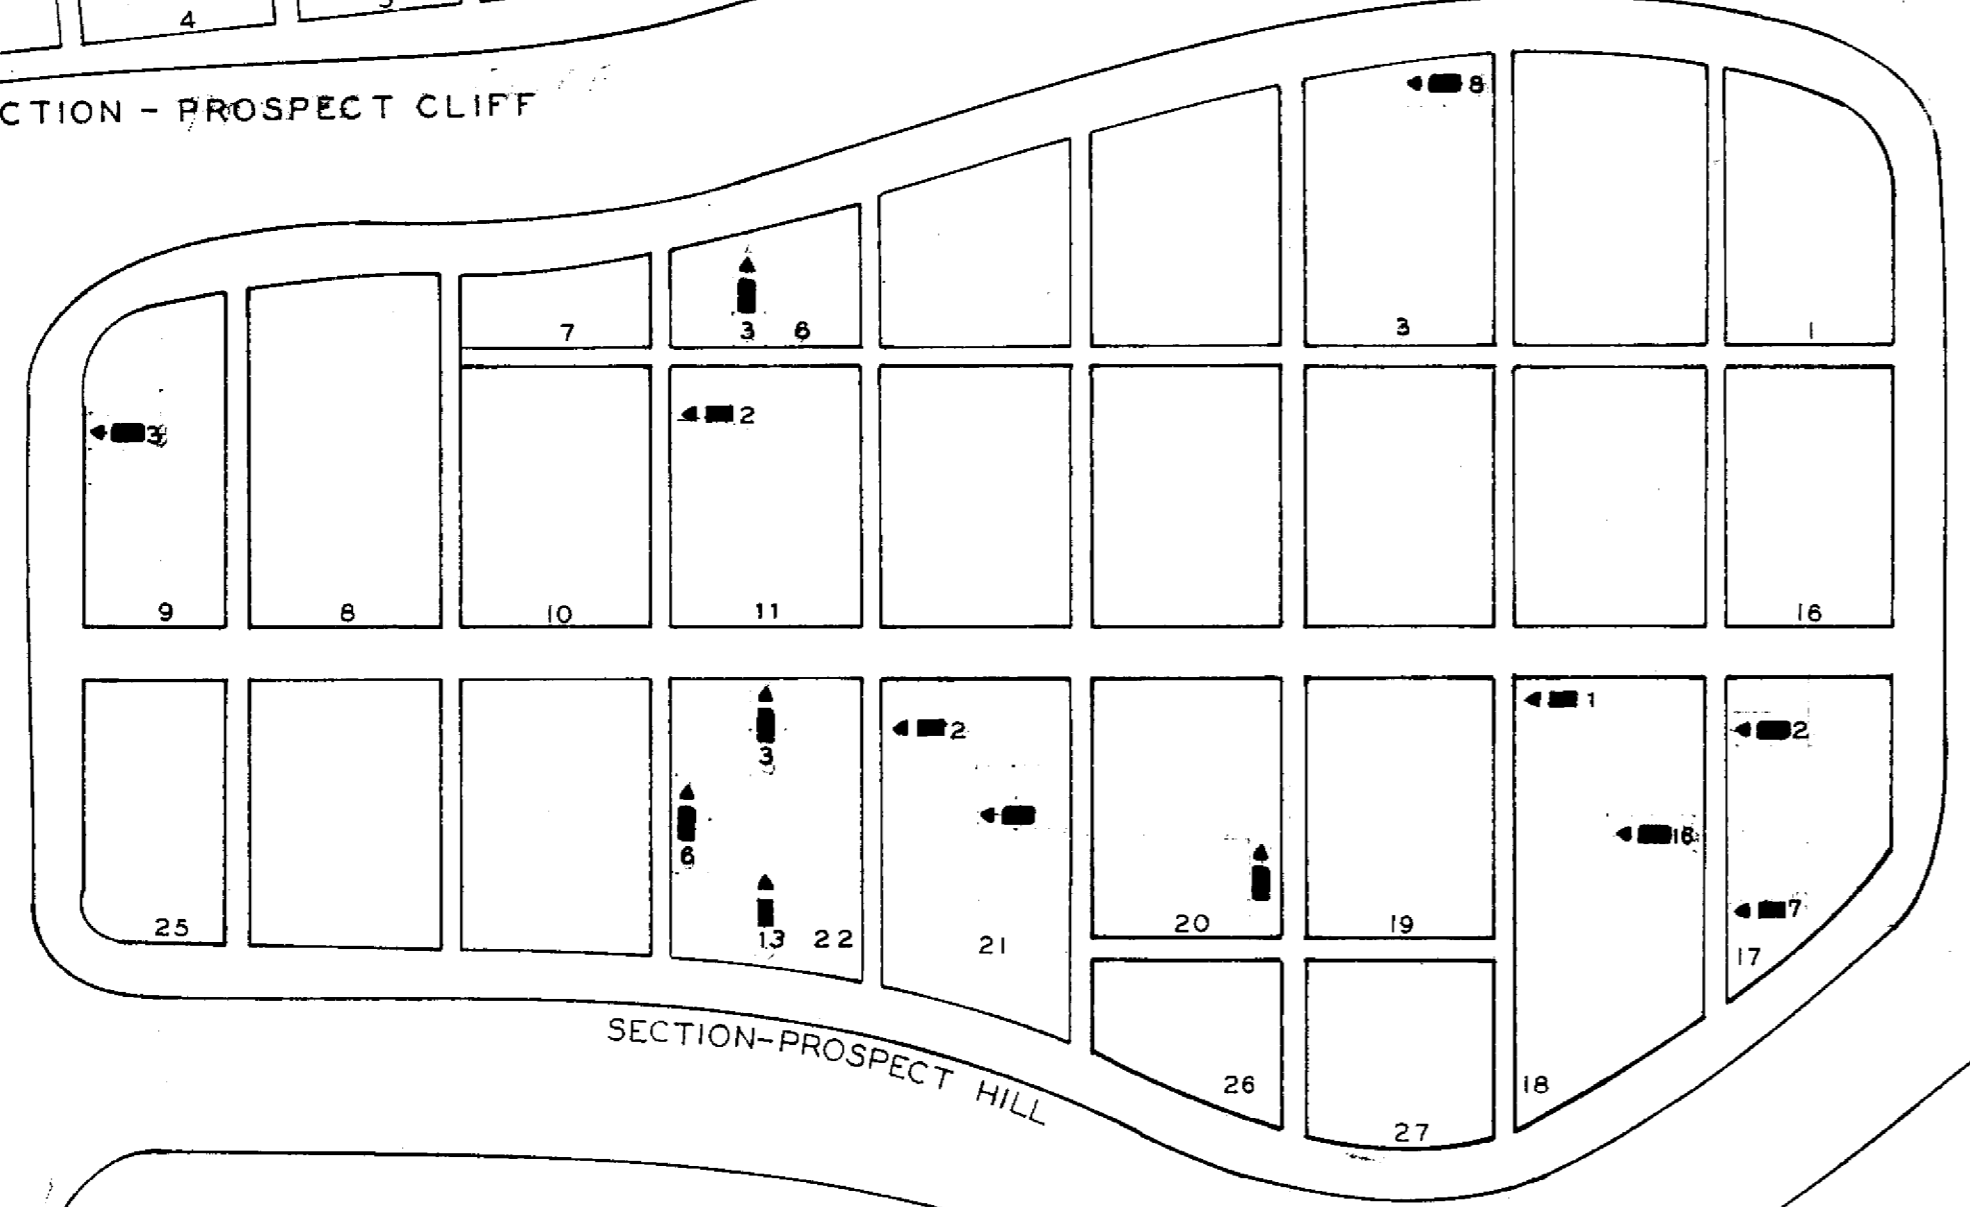


SECTION-PROSPECT HILL

SCALE 1" = 20'

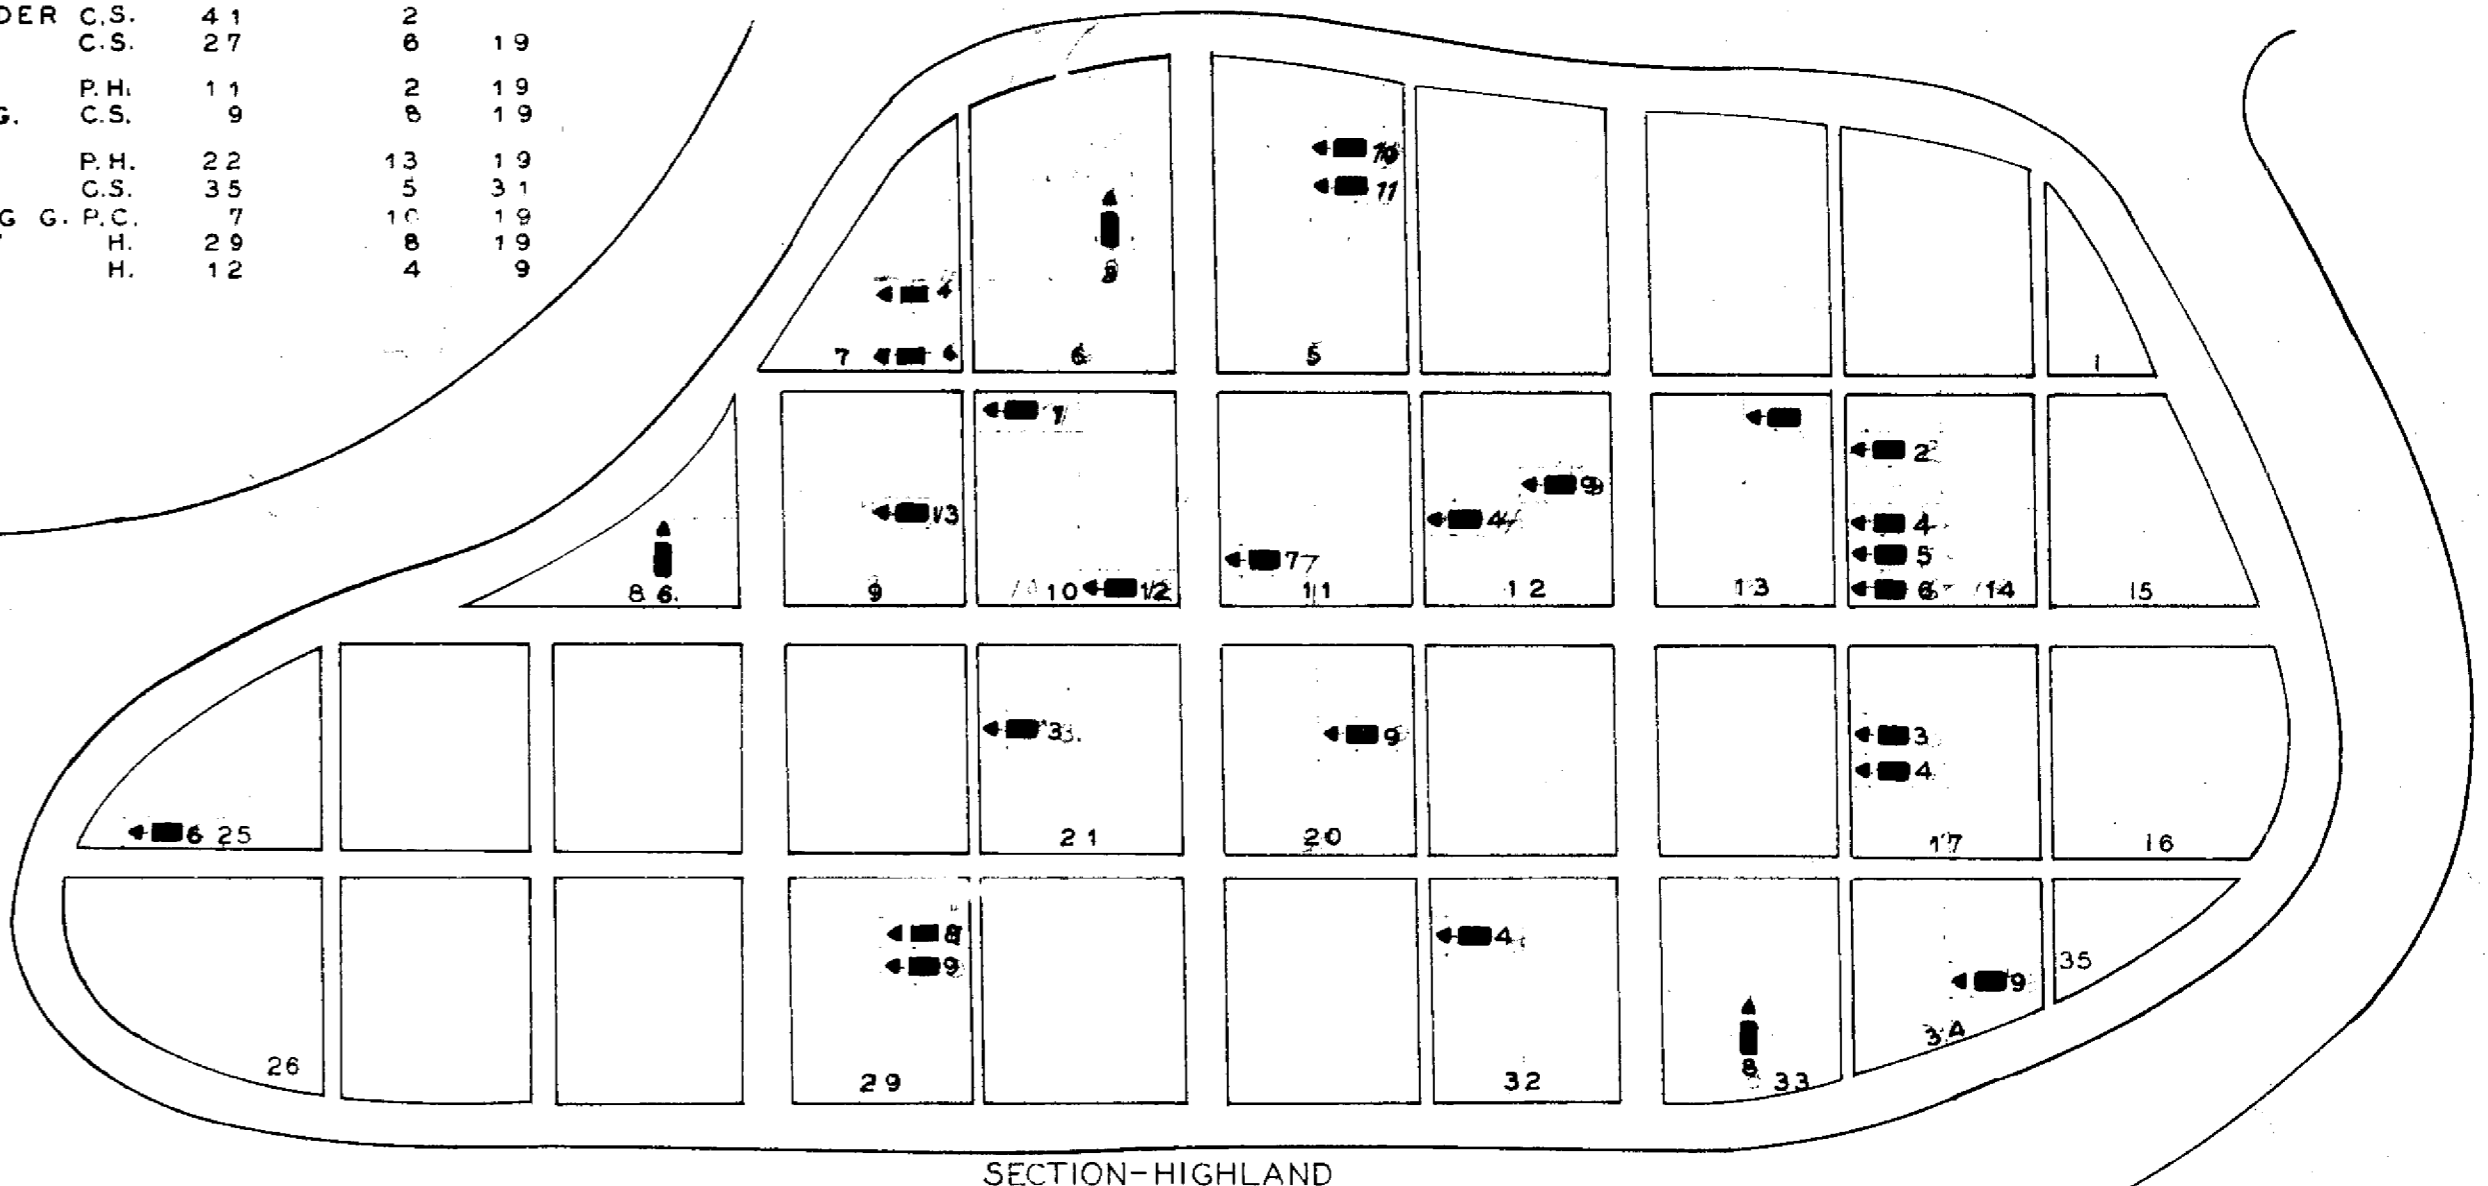


SECTION-HIGHLAND

SCALE 1" = 20'

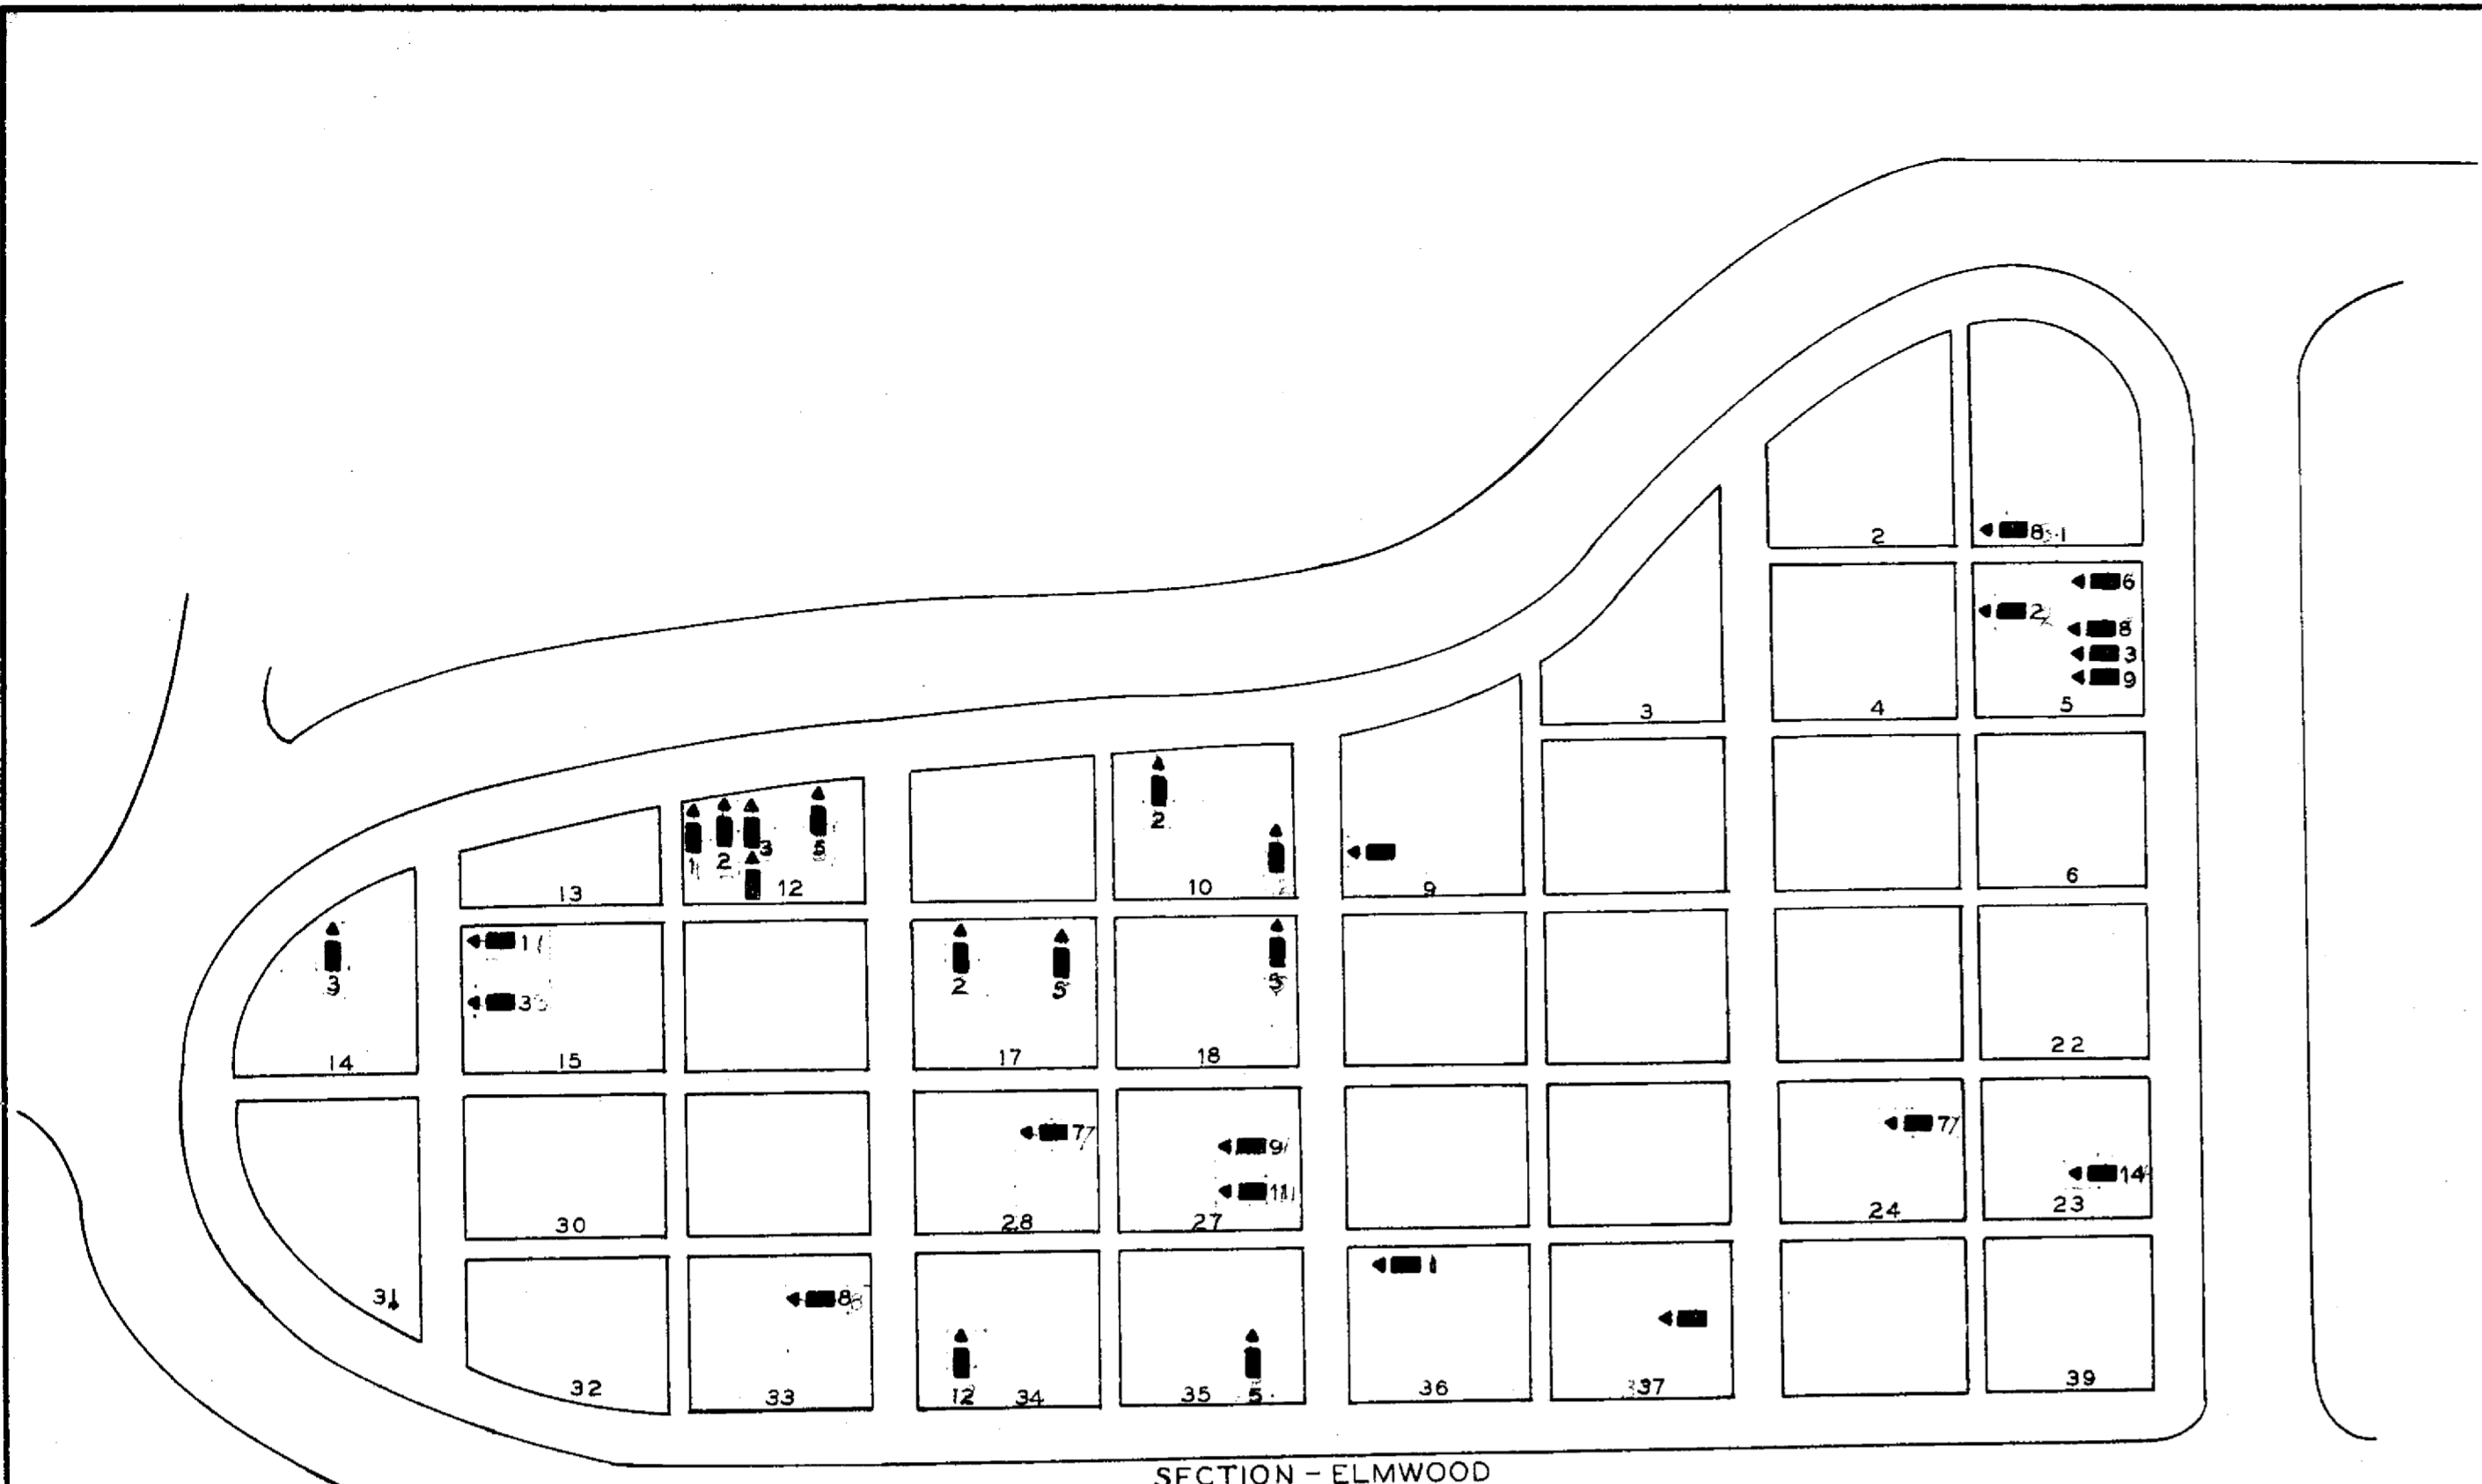


SECTION - ELMWOOD

NAME	SEC	L	G	W	NAME	SEC	L	G	W	NAME	SEC	L	G	W	NAME	SEC	L	G	W
ADAMS E. B.	M	2	2	19	CRAWFORD HUGH S.	EW	12	2	19	KEISER JAMES	SC	24	19		TELLER DARWIN	SC		33	19
AKAM PETER	SC	3	3	19	CRAWFORD JAS. W.	EW	12	5	10	KELLOG ROBT. H.	M	15	2	19	THOMAS WM. H.	SC		26	19
AKAM SAMUEL	SC	3	3	19	CRAWFORD JOHN A.	EW	12	1	19	LEBENDERFER JNO.	M	6	2	19	THORNTON ISAAC	SC		19	19
AKAM WM.	SC	3	3	19	CRAWFORD STEPHEN D.	EW	12	1	19	LEMLEY WESLEY C.	DL	11	6	19	TULLER ERWIN	SC		50	19
ALEXANDER JOHN	SC	17	19		CURREN JOSEPH F.	FW	33	8	19	LYBRAND ROBT. F.	DL	4	25		VOUGHT ISAAC	DL	6	1	
ALSTON J.	SC	23	19		CURRY GEO. W. C.	SC	3	25	19	LYBRAND ROBT. G.	DL	4	5	19	VOUGHT JOHN F.	DL	6	2	19
ARMSTRONG JOHN S.	EW	14	3	19	DELEPHIN JOHN H.	SC		38	19	MAYES RUSSELL ELMER	SC		72		WALKER ANTHONY	EW	5	8	19
AUSTIN D.	SC		5		DE PUY CALVIN	M	19	1	19	MAYO GEO. W.	SC		29	19	WALKER AUGUSTUS P.	EW	5	6	19
BAKER JOSEPH	EW	18	5	19	DEWEY WM. W.	SC		66	19	MPKINNIE JAMES F.	EW	27	9		WALKER CHAS.	EW	5	2	19
BAKER J.	SC		46	19	DILL J. M.	SC		59	19	MPKINNIE JAMES R.	EW	27	11	19	WALKER GEO. A.	EW	5	3	
BALDWIN CHAS.	SC		13	19	DUNLAP JOHN F.	M	20	10		MEEKER ALBERT P.	EW	36	1		WARREN MILTON T.	EW	34	12	19
BARKALOO JACQUES	SC		69	19	DUNLAP JOHN N.	M	20	11	19	MERIDAY ISAAC	SC		21	19	WATTERS WESLEY	M	22	16	19
BATTENFIELD LEROY W.	EW	35	5	19	DUNLAP JOSEPH	M	20	1	1	MITCHELL CHAS. E.	SC		53	25	WELCH HENRY A.	M	7	5	19
BEEBLE ALFORD	EW	17	5	19	DURBIN WM. J.	SC		39	19	MOREY H. M.	SC		44	19	WELCH WM.	SC		41	19
BEECHER WM. A.	EW	9		19	DURFEE BENJAMIN	SC		16	19	NEWKIRK CYRUS	M	27	11	19	WILLIAMS GEO. W.	SC		68	19
BESSE HENRY	EW	10	2	19	DUTCHER JOHN H.	SC		30	19	PARKS CORNELIUS	SC		2	19	WOOD EBENEZER	SC		54	1
BESSE MADISON	EW	10	12	19	EMMONS NATHANIEL	M	4	2	19	PARKS JNO.	SC		1	19	ZELL B. F.	SC		58	
BEVAN WM.	SC		60	19	FINLEY JAMES D.	DL	8	5	19	PIERCE RICHARD	SC		32	19					
BLINN NEWTON	SC		49	19	FRESHWATER GEO.	SC		62	19	PLEASANT ABRAM E.	M	46	3	19					
BOLINGER JACOB L.	DL	10	4	19	FRITZ DANIEL	SC		57	19	RAPP FREDERICK	DL	9							
BOOKER STEPHEN	SC		20	19	FRITZ WM. B.	M	24	9	19	RHODES ALVA M.	SC		9	19					
BORROUGHS JOHN W.	SC		6	19	FROST GEO. A.	EW	5	9		SAMAN CHRISTOPHER	SC		47	19					
BREYFOGLE HENRY S.	FW	22	7	19	HANOVER JOHN	SC		10	19	SAUNDERS L. JONATHAN	SC		43						
BROWN D.	SC		67	19	HARNER BENJ. G.	M	10	11	19	SAUTER FREDRICK	EW	37							
BROWNING JEREMIAH	SC		37	19	HERRELL RICHARD	M	44	6	19	SCHWARTZ J.	SC		31						
BROWNING S. W.	SC		61	25	HILL PETER	DL	11	1	19	SEALY HORACE	SC		40	19					
BURNS TIMOTHY W.	M	38	3	19	HOWARD O. O.	SC		36		SEGFRIED ISAAC	SC		7	19					
BURROUGHS DANIEL	DL	7		19	HUNMEL HENRY	SC		65	19	SHAW J.	SC		5	19					
CAMPBELL RANSOM	M	39	7	19	HORNBECK N.	SC		15	19	SHEARER JOHN	M	44	11	19					
CAMRY HIRAM	EW	28	7		HUSTON NOAH	SC		70	19	SHIVLEY DANIEL	SC		34	19					
CARNS W. F.	SC		42	19	HURLBUTT ROBT. F.	DL	4	7	19	SHOUB HENRY A.	EW	15	3	19					
CASE JOHN S.	SC		56	19	HUSTON OLIVER	DL	2	4	19	SHOUB SAMUEL J.	EW	15	1	19					
CASE THOMAS W.	SC		55	19	INGLE PETER	SC		45	19	SHUSTER G. H.	SC		14	25					
CLARK ANDREW M.	M	37	3	19	JOEL JAMES	SC		28	19	SIMPSON JAMES R.	M	8	4	19					
CLARK GEO. H.	M	46	2	19	JOHNSON ROBT.	SC		52	19	SIMPSON JOHN	SC		48	19					
COLEARD	SC		22	19	JONES BENNY	SC		27	19	SPERLING JAS. C.	DL	9	18	19					
CONREY STEPHEN C.	M	2	1	19	JOY FREDRICK M.	EW	1	8	19	SPONSLER ADAM	SC		12	19					
CONVERSE JOHN	EW	17	2	19						STARR MOSES L.	EW	23	14	19					
CORK ISAAC	SC		35	19															
CRAIG JAMES B.	SC		64	19															
CRAWFORD GEO. M.	EW	12	3	19															

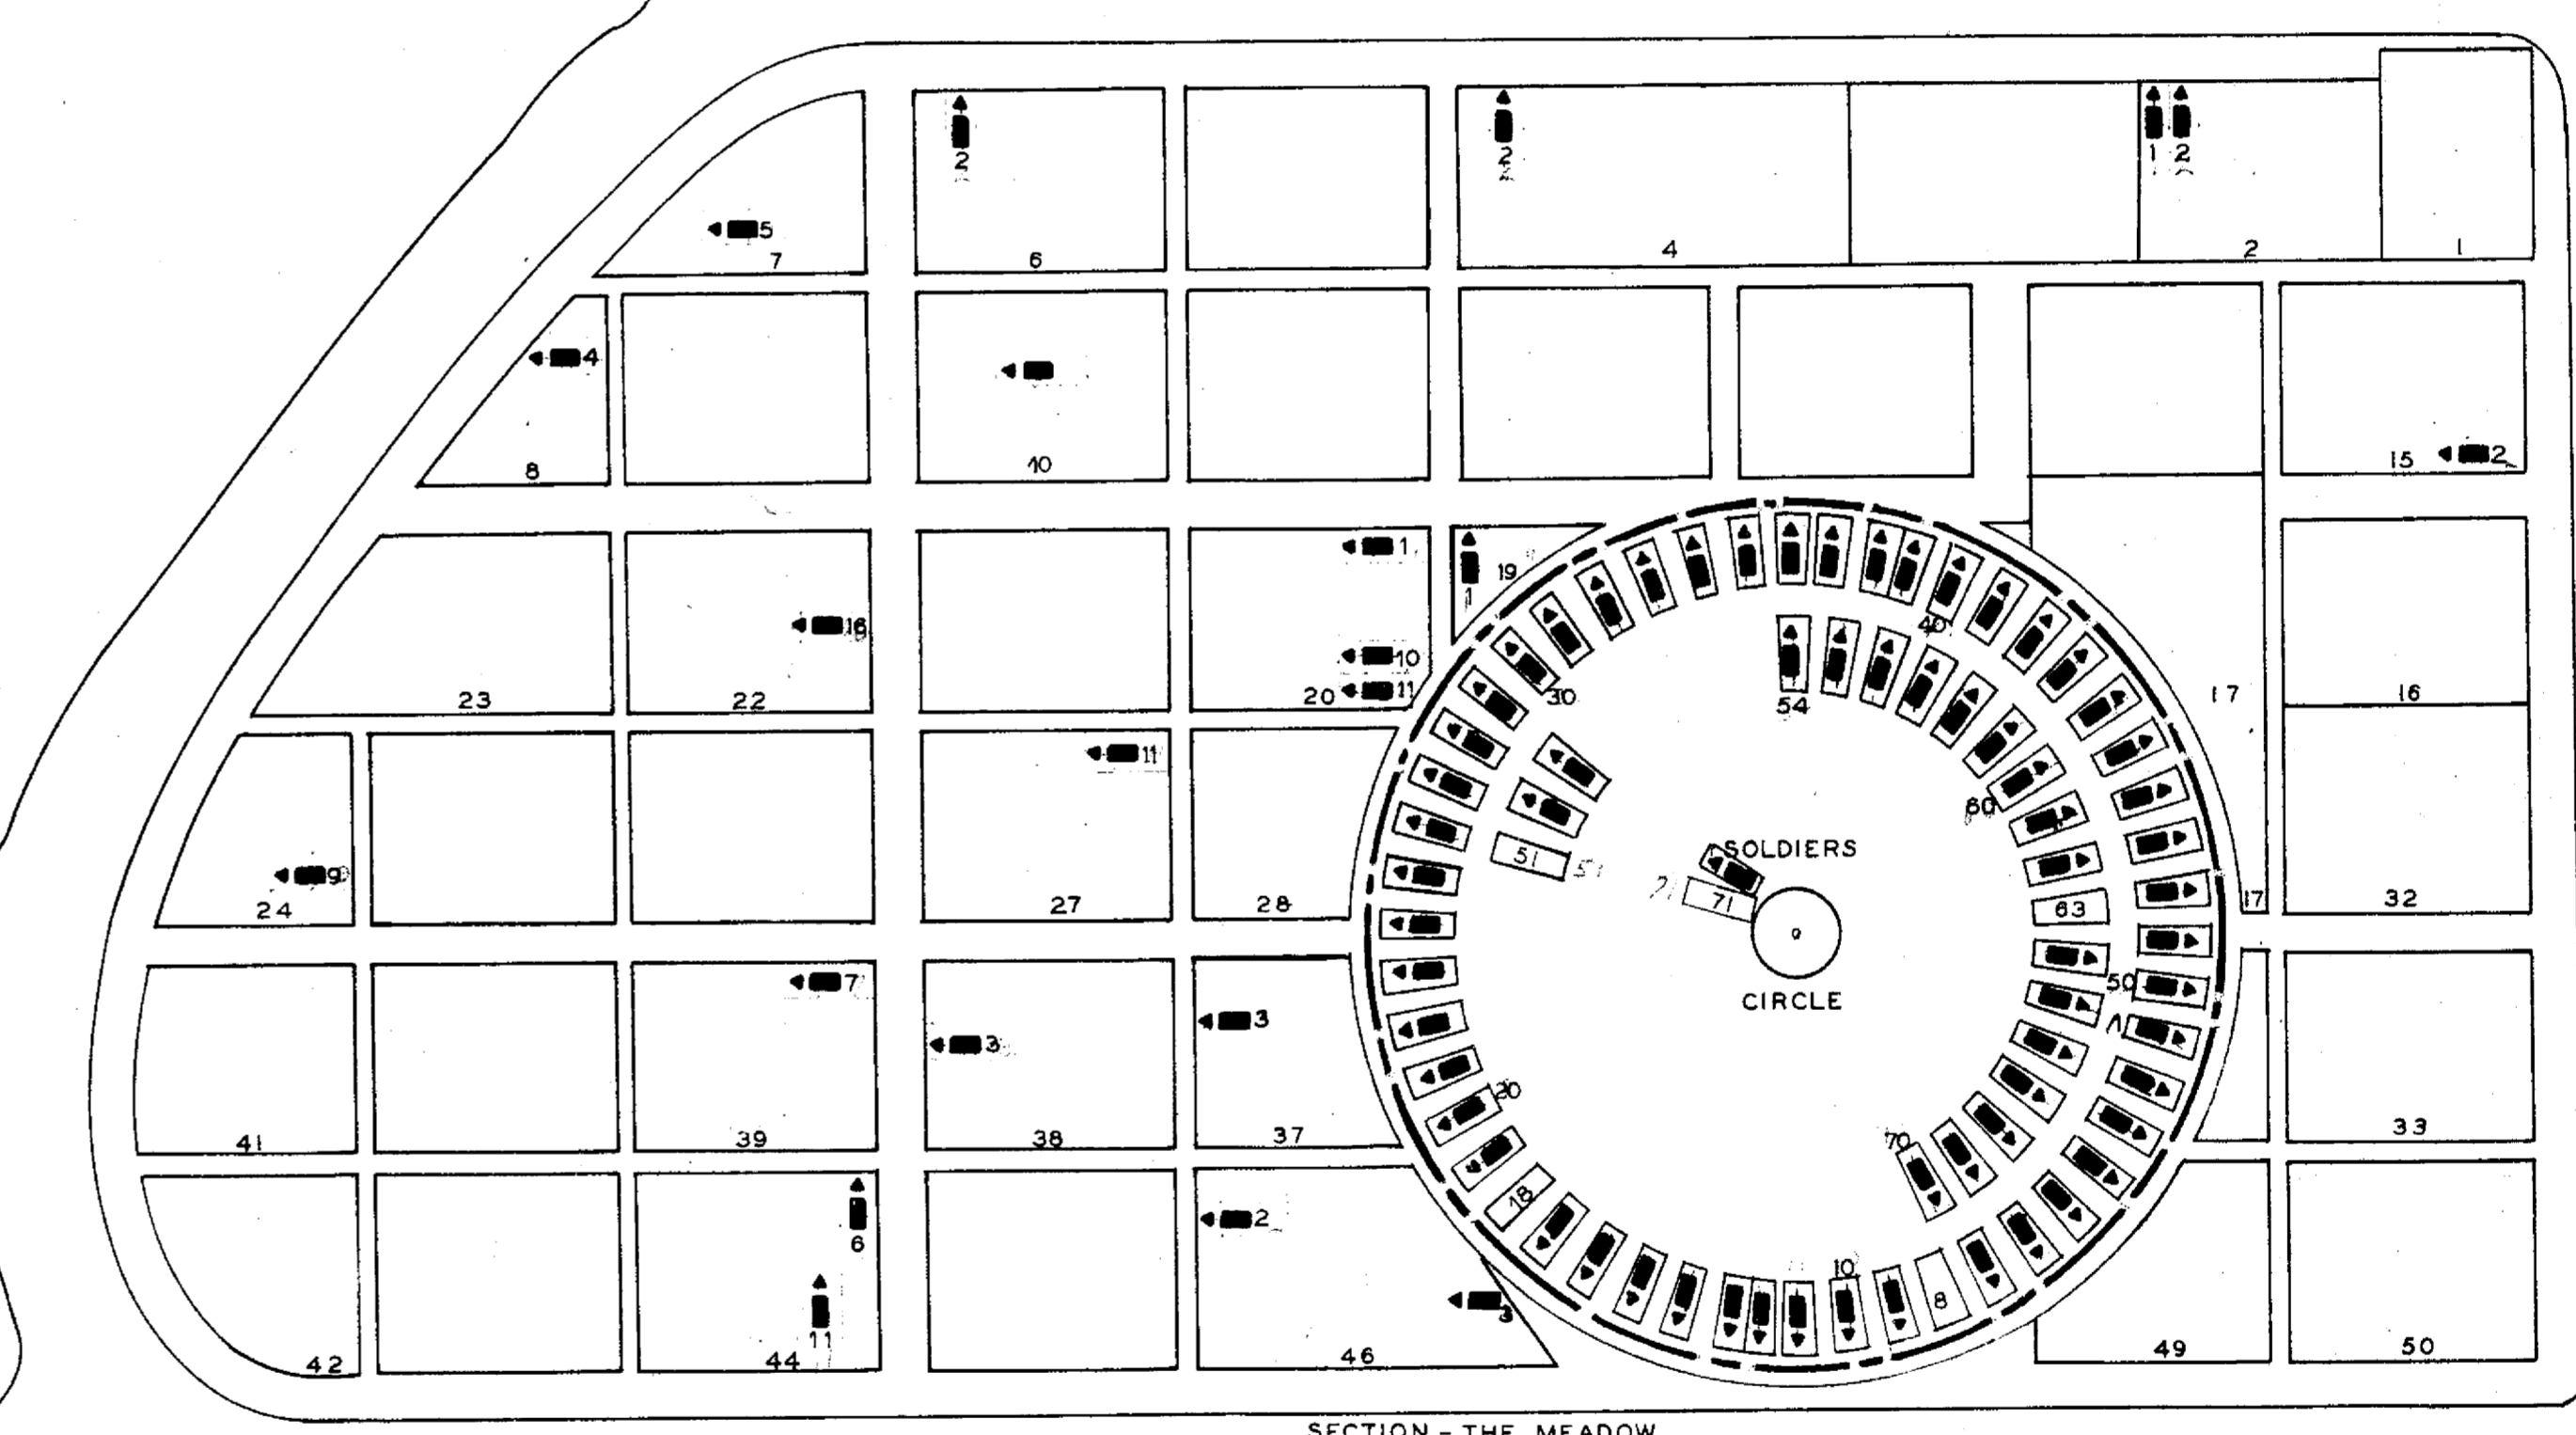

SECTION - THE MEADOW

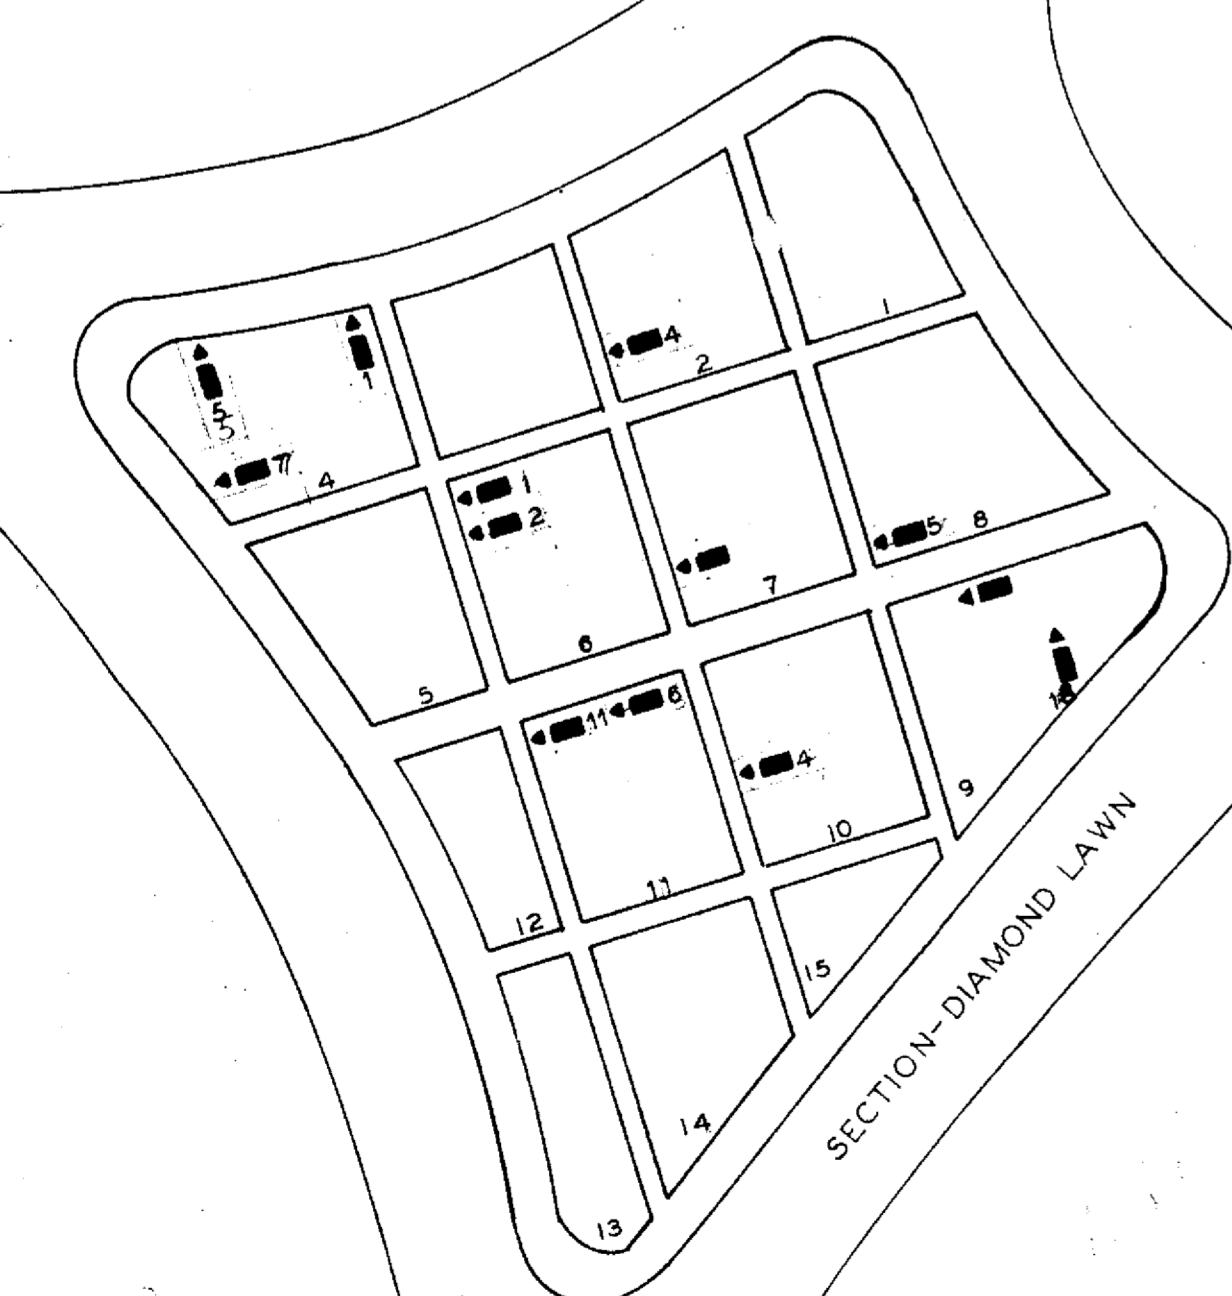

SECTION - DIAMOND LAWN






SCALE 1" = 20'

LEGEND
 SEC-SECTION, L-LOT, G-GRAVE, W-WAR,
 M-THE MEADOWS, DL-DIAMOND LAWN,
 SC-SOLDIERS CIRCLE, & EW-ELMWOOD.

21-5-1

NAME	SEC	L	R	G	W
SMITH JOSHUA M.	OLD		C	15	10
SMITH SOLOMON D.	OLD		B	34	1
SMITH WM. H.	T.F.	4A		6	19
SNYDER EDWARD	T.F.	20		3	19
THOMPSON HAMILTON V.B.	OLD		A	74	19
VINING ELAM C.	O	23		10	19
WALLACE JAMES	T.F.	9A		8	19
WALLACE J. CALVIN	O	11		8	33
WARRICK ADMIRE P.	S.S.		B	6	19
WEAVER ADAM	OLD		D	46	10
WEISER FREDERICK	OLD		D	12	19
WHARTON JOHN W.	O	5		12	19
*WILCOX IRA	OLD				
YAGER JOHN	OLD		B	55	10


NAME	SEC	L	R	G	W	
*AIGEN STEPHEN P.	OLD				19	
AUSTIN RAYMOND B.	T.F.	8B			31	
*BAKER HORACE	OLD				33	
BARKLEY MARION	S.S.		E	14	31	
BILL SAMUEL	OLD		C	23	10	
BREMER CICERO H.	T.F.	5B		6	19	
BROUGHER CONRAD	OLD		A	62	10	
BROWN BEVERLY W.	T.F.	15		4	19	
*BURNETT JOHN	OLD				19	
*BURROUGHS JOHN	OLD				7	
BEAUNE JACOB	O	9		4	19	
CHAMBERS LEWAN A.	S.S.		C	19	31	
CLARK STEPHEN R.	T.F.	33A		2	19	
COLLINS HENRY	S.S.	42		10	19	
COBBIN RICHARD N.	S.S.	55		4	25	
CUNNINGHAM ISRAEL H.	O	10		14	19	
CUNNINGHAM J. H.	O	10		16	19	
DONAVIN GEO.	T.F.	2		15	25	
DORMAN SAMUEL C.	S.S.	63		3	19	
EDWARDS EDWARD	OLD		B	35	10	
EVANS JOHN	T.F.	16		A	64	10
EVANS RICHARD	OLD		A	64	10	
FARRIS GEORGE W.	OLD		B	70	19	
GLADDEN WILLIAM S.	S.S.	66		10	19	
GREENLEE JOHN	T.F.	10		10	19	
HALL EDWARD	T.F.	1		1	19	
HARTLEY CHARLES M.	T.F.	34		8	19	
HEDGES WM. B.	T.F.	19		3	19	
*HELF JOSHUA	OLD					
HIPPLE JACKSON	T.F.	23		3	19	
HOFMAN GEO. F.	T.F.	14		4	19	
HUGHES JOSEPH S.	T.F.	5A		6	10	
JAMISON ROBERT	OLD		A	9	1	
JONES JOHN S.	T.F.	25		7	19	
*KARN PETER A.	OLD					
*KARN SAMUEL A.	OLD					
*KARN WILLIAM A.	OLD					
KELLEY DANIEL L.	T.F.	3		11	19	
KENNEDY MICHAEL R.	S.S.	66		A	79	31
KLINE MICHAEL	OLD					
LITTLE CHAS O.	T.F.	5		3	19	
LUPTON LEVI	T.F.	2		2	19	
MC DOUGAL J. A.	T.F.	21			19	
MARRIOTT MADISON H.	O	7		14	19	
MEEKER FOREST	O	18			19	
NICHOLSON M. A.	S.S.	35		4	19	
*PARKS NICHOLAS	OLD				33	
ROOT GEORGE	O	14			19	
ROOT JOSEPHUS	O	14		D	7	19
ROSS JAMES	S.S.				19	
SACKETT GEO. L.	T.F.	27		5	19	
SAID M.	T.F.	24		7	25	
*SHARRER JOHN	OLD				19	
*SHORRS JOHN	OLD				19	
*SIEGFREID ISAAC	OLD				33	

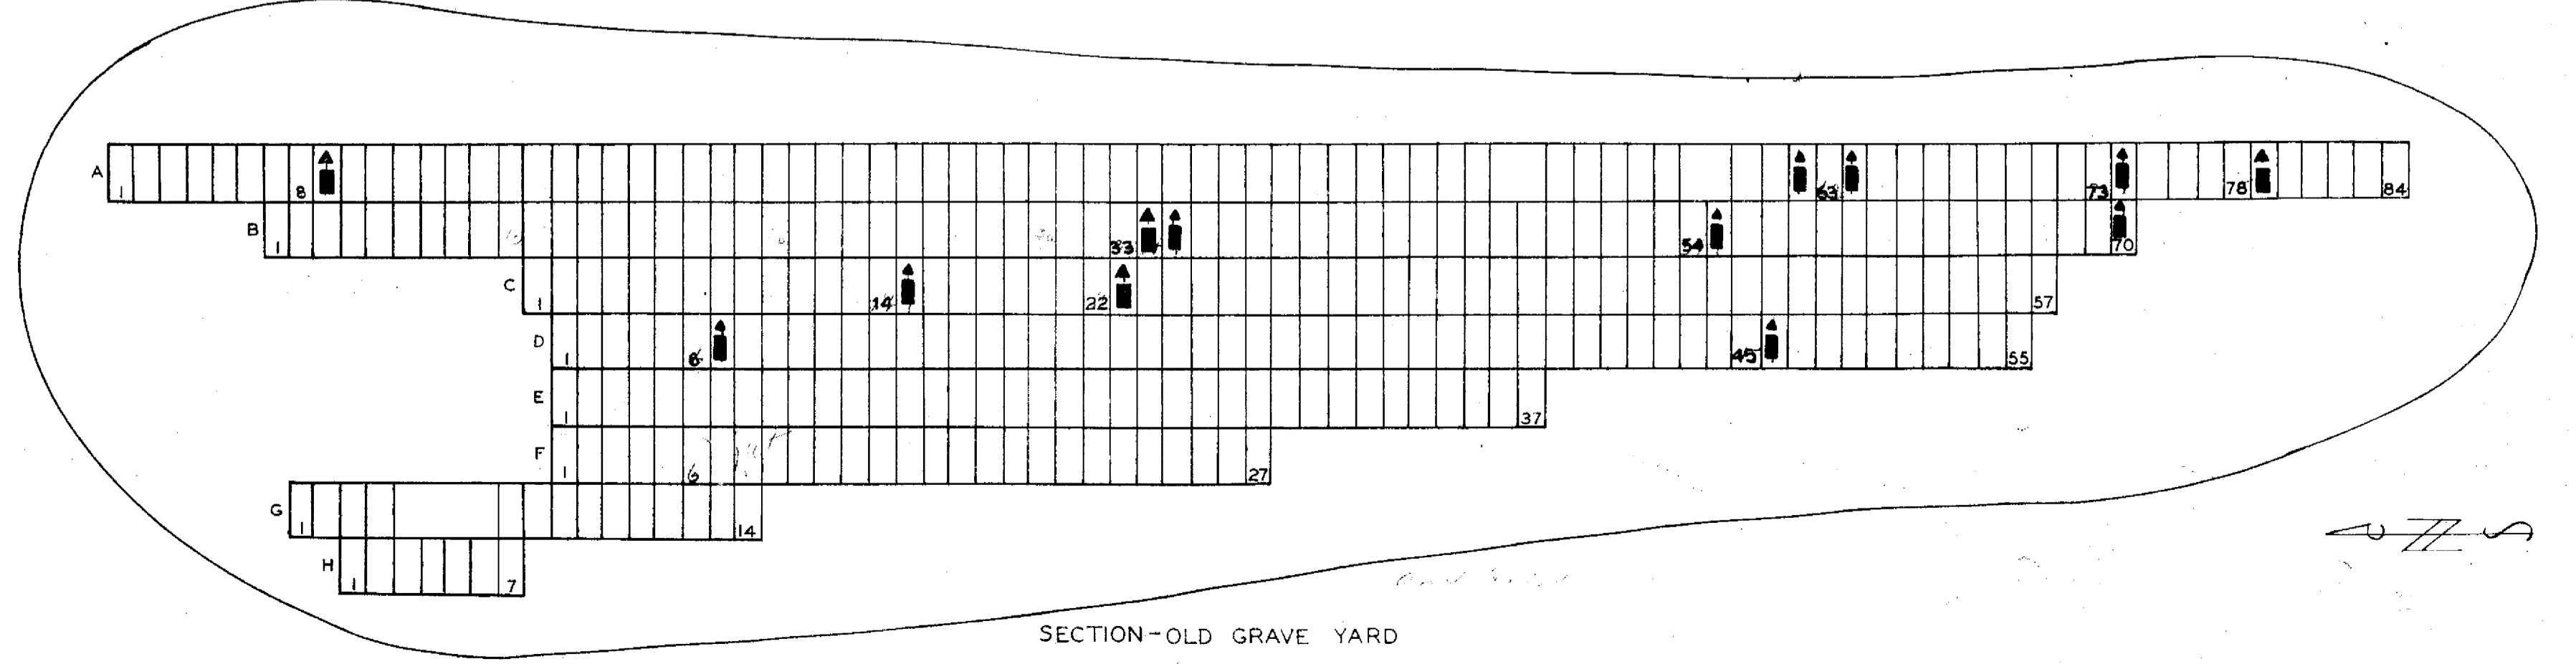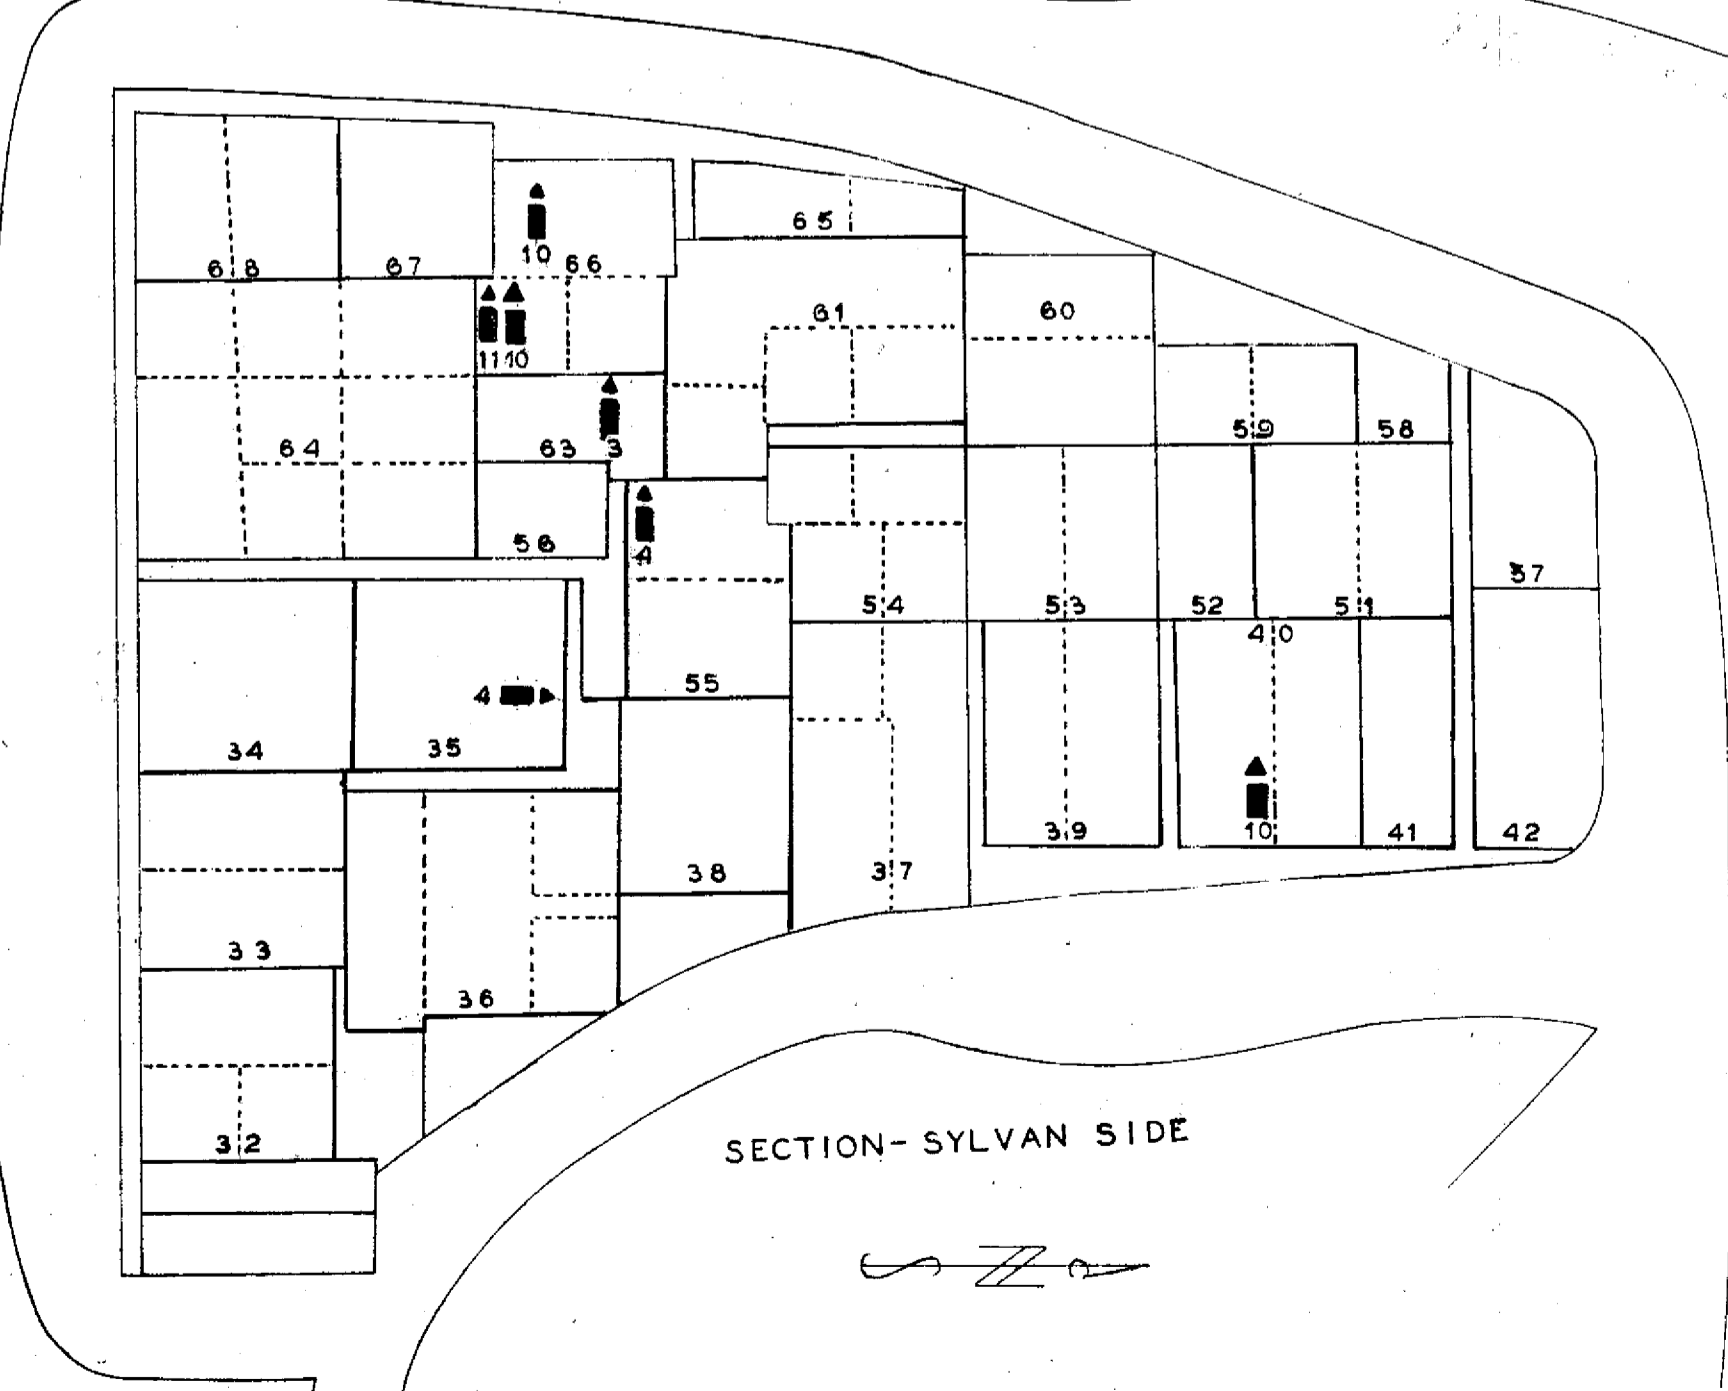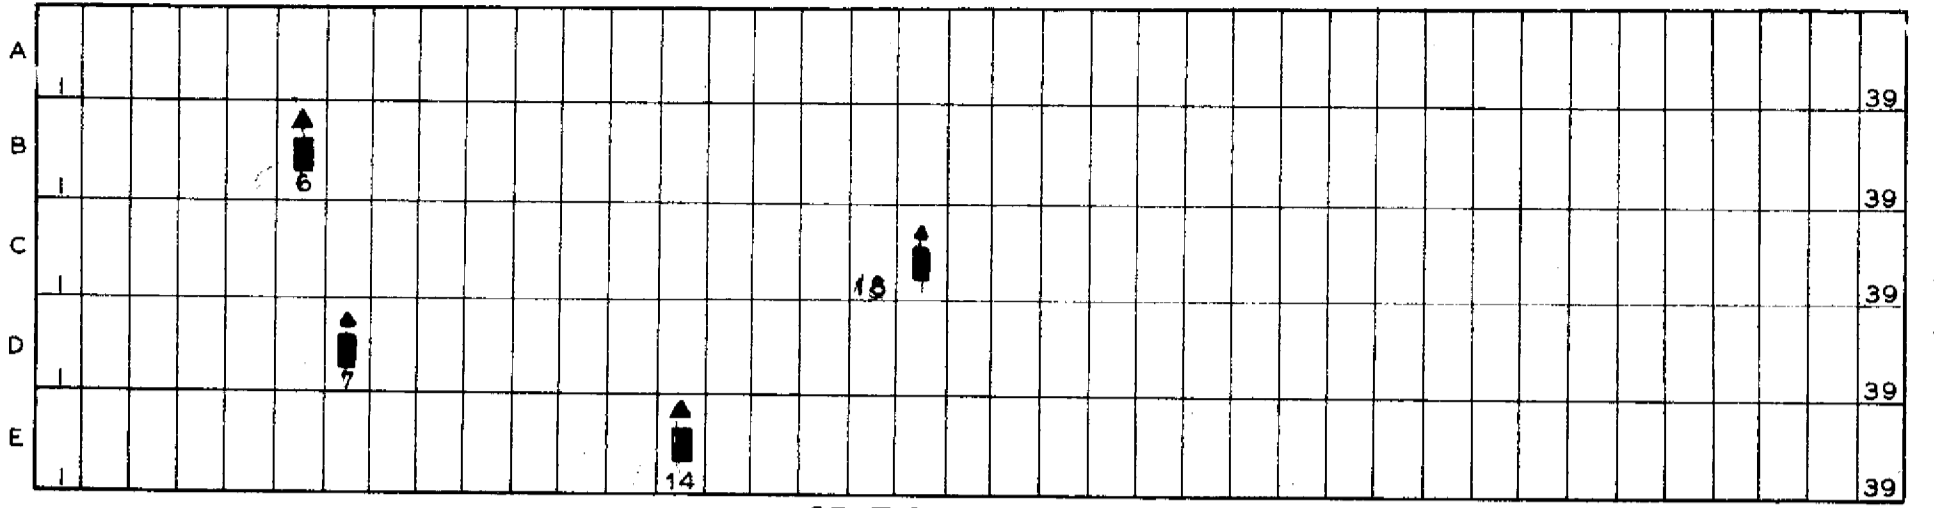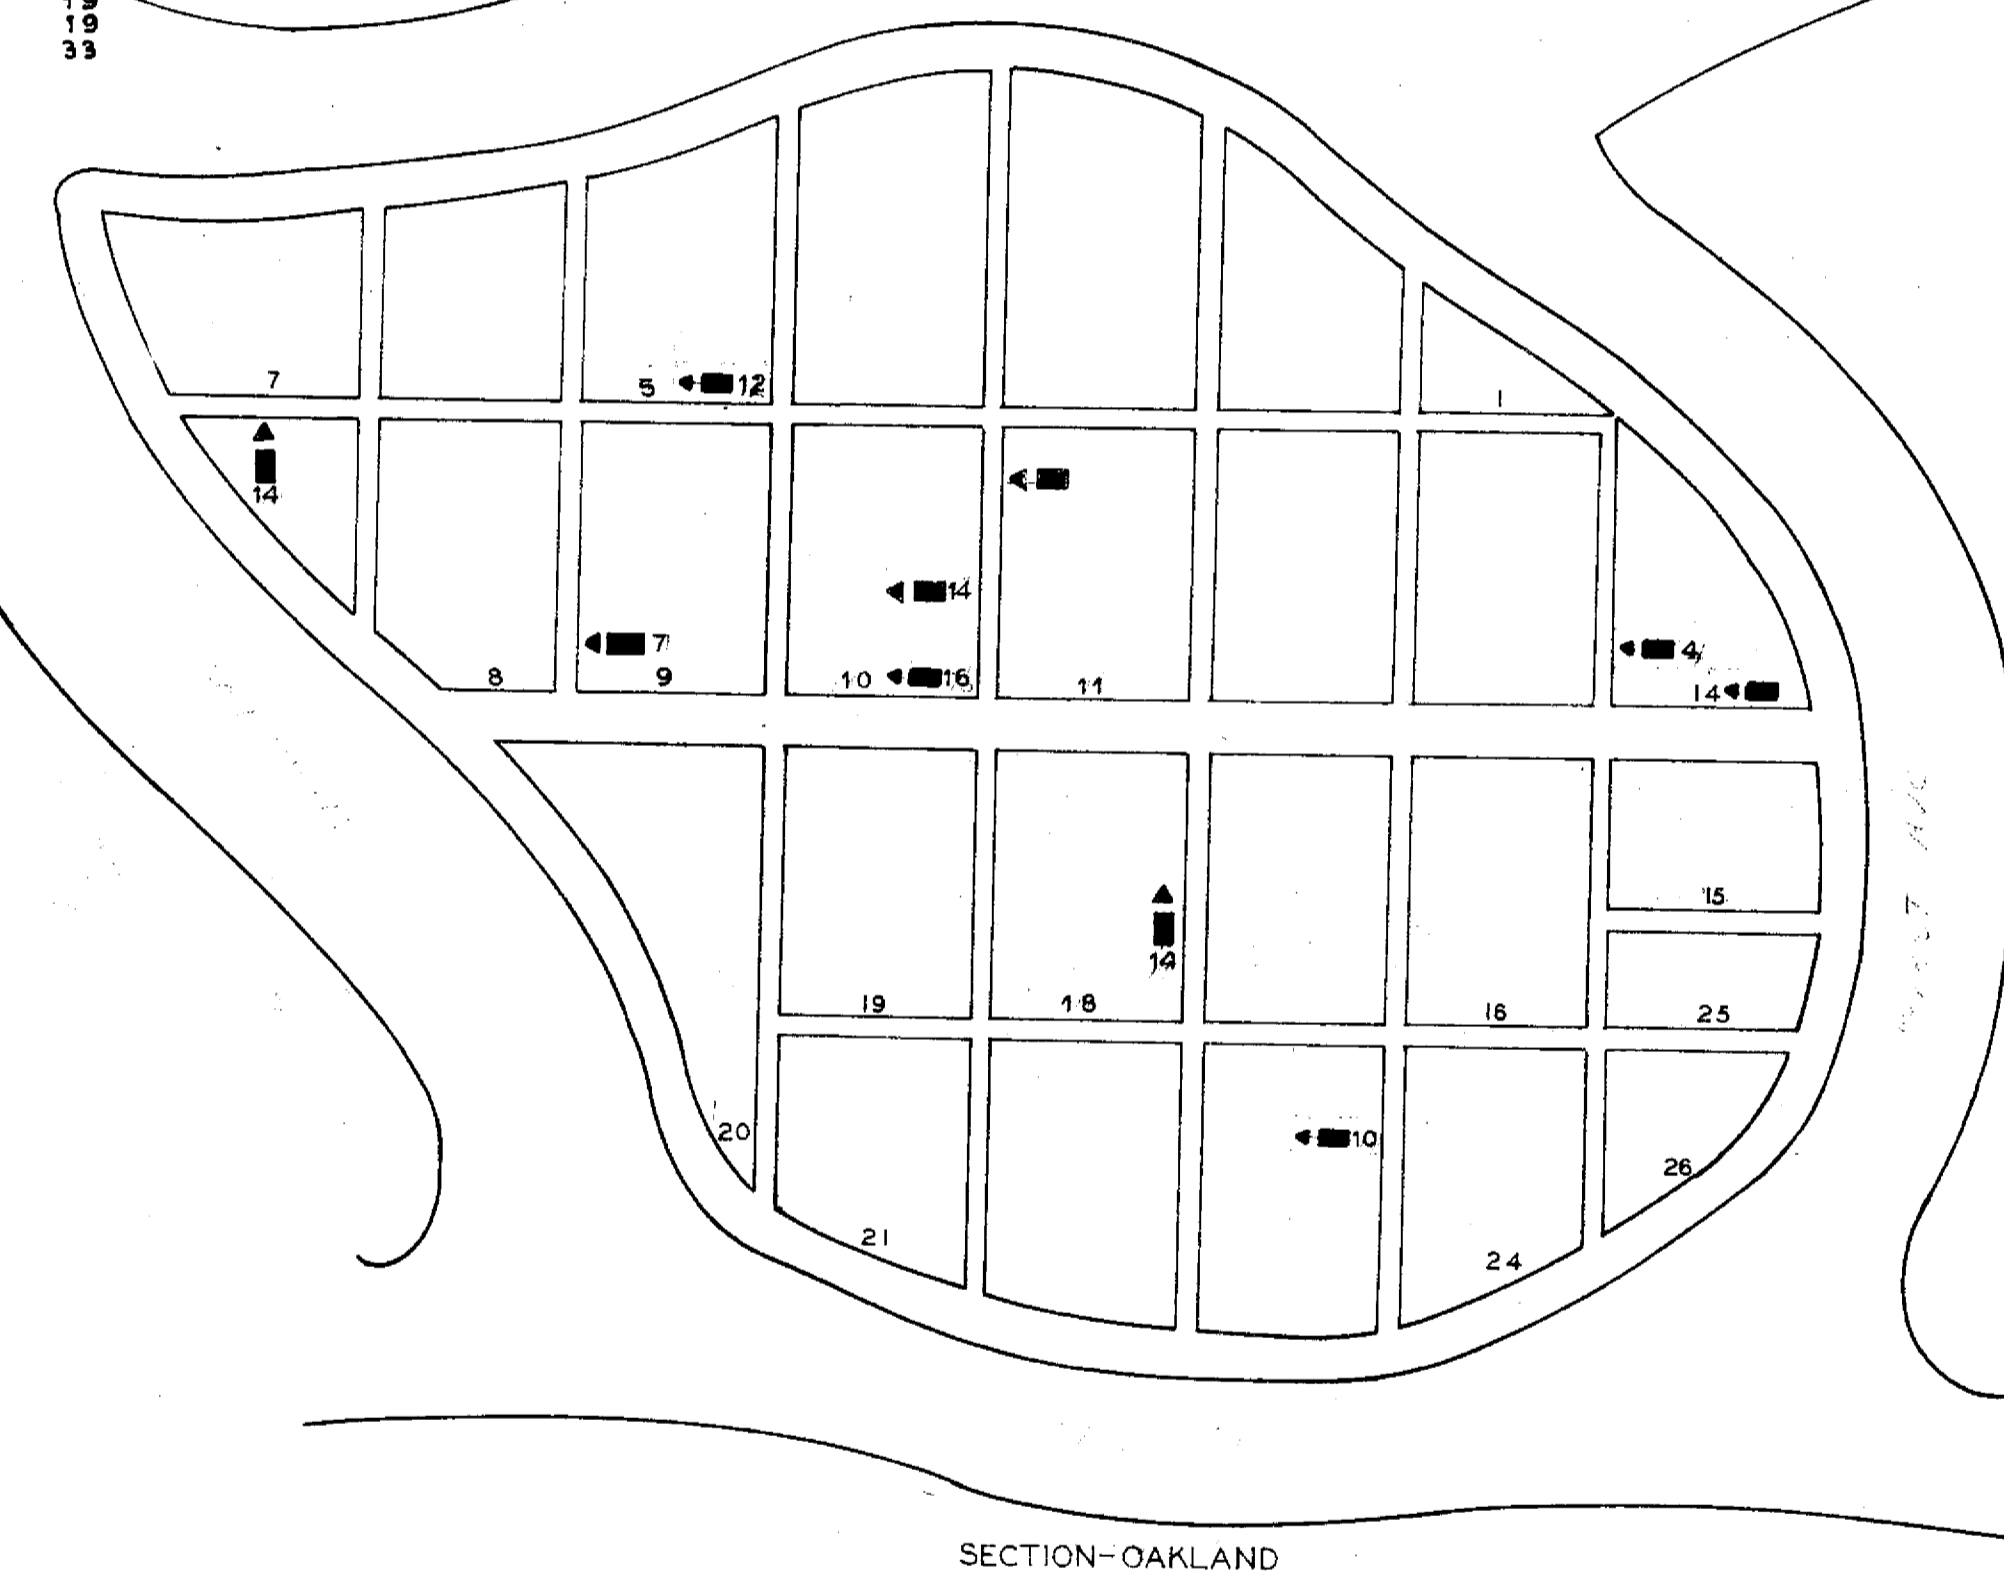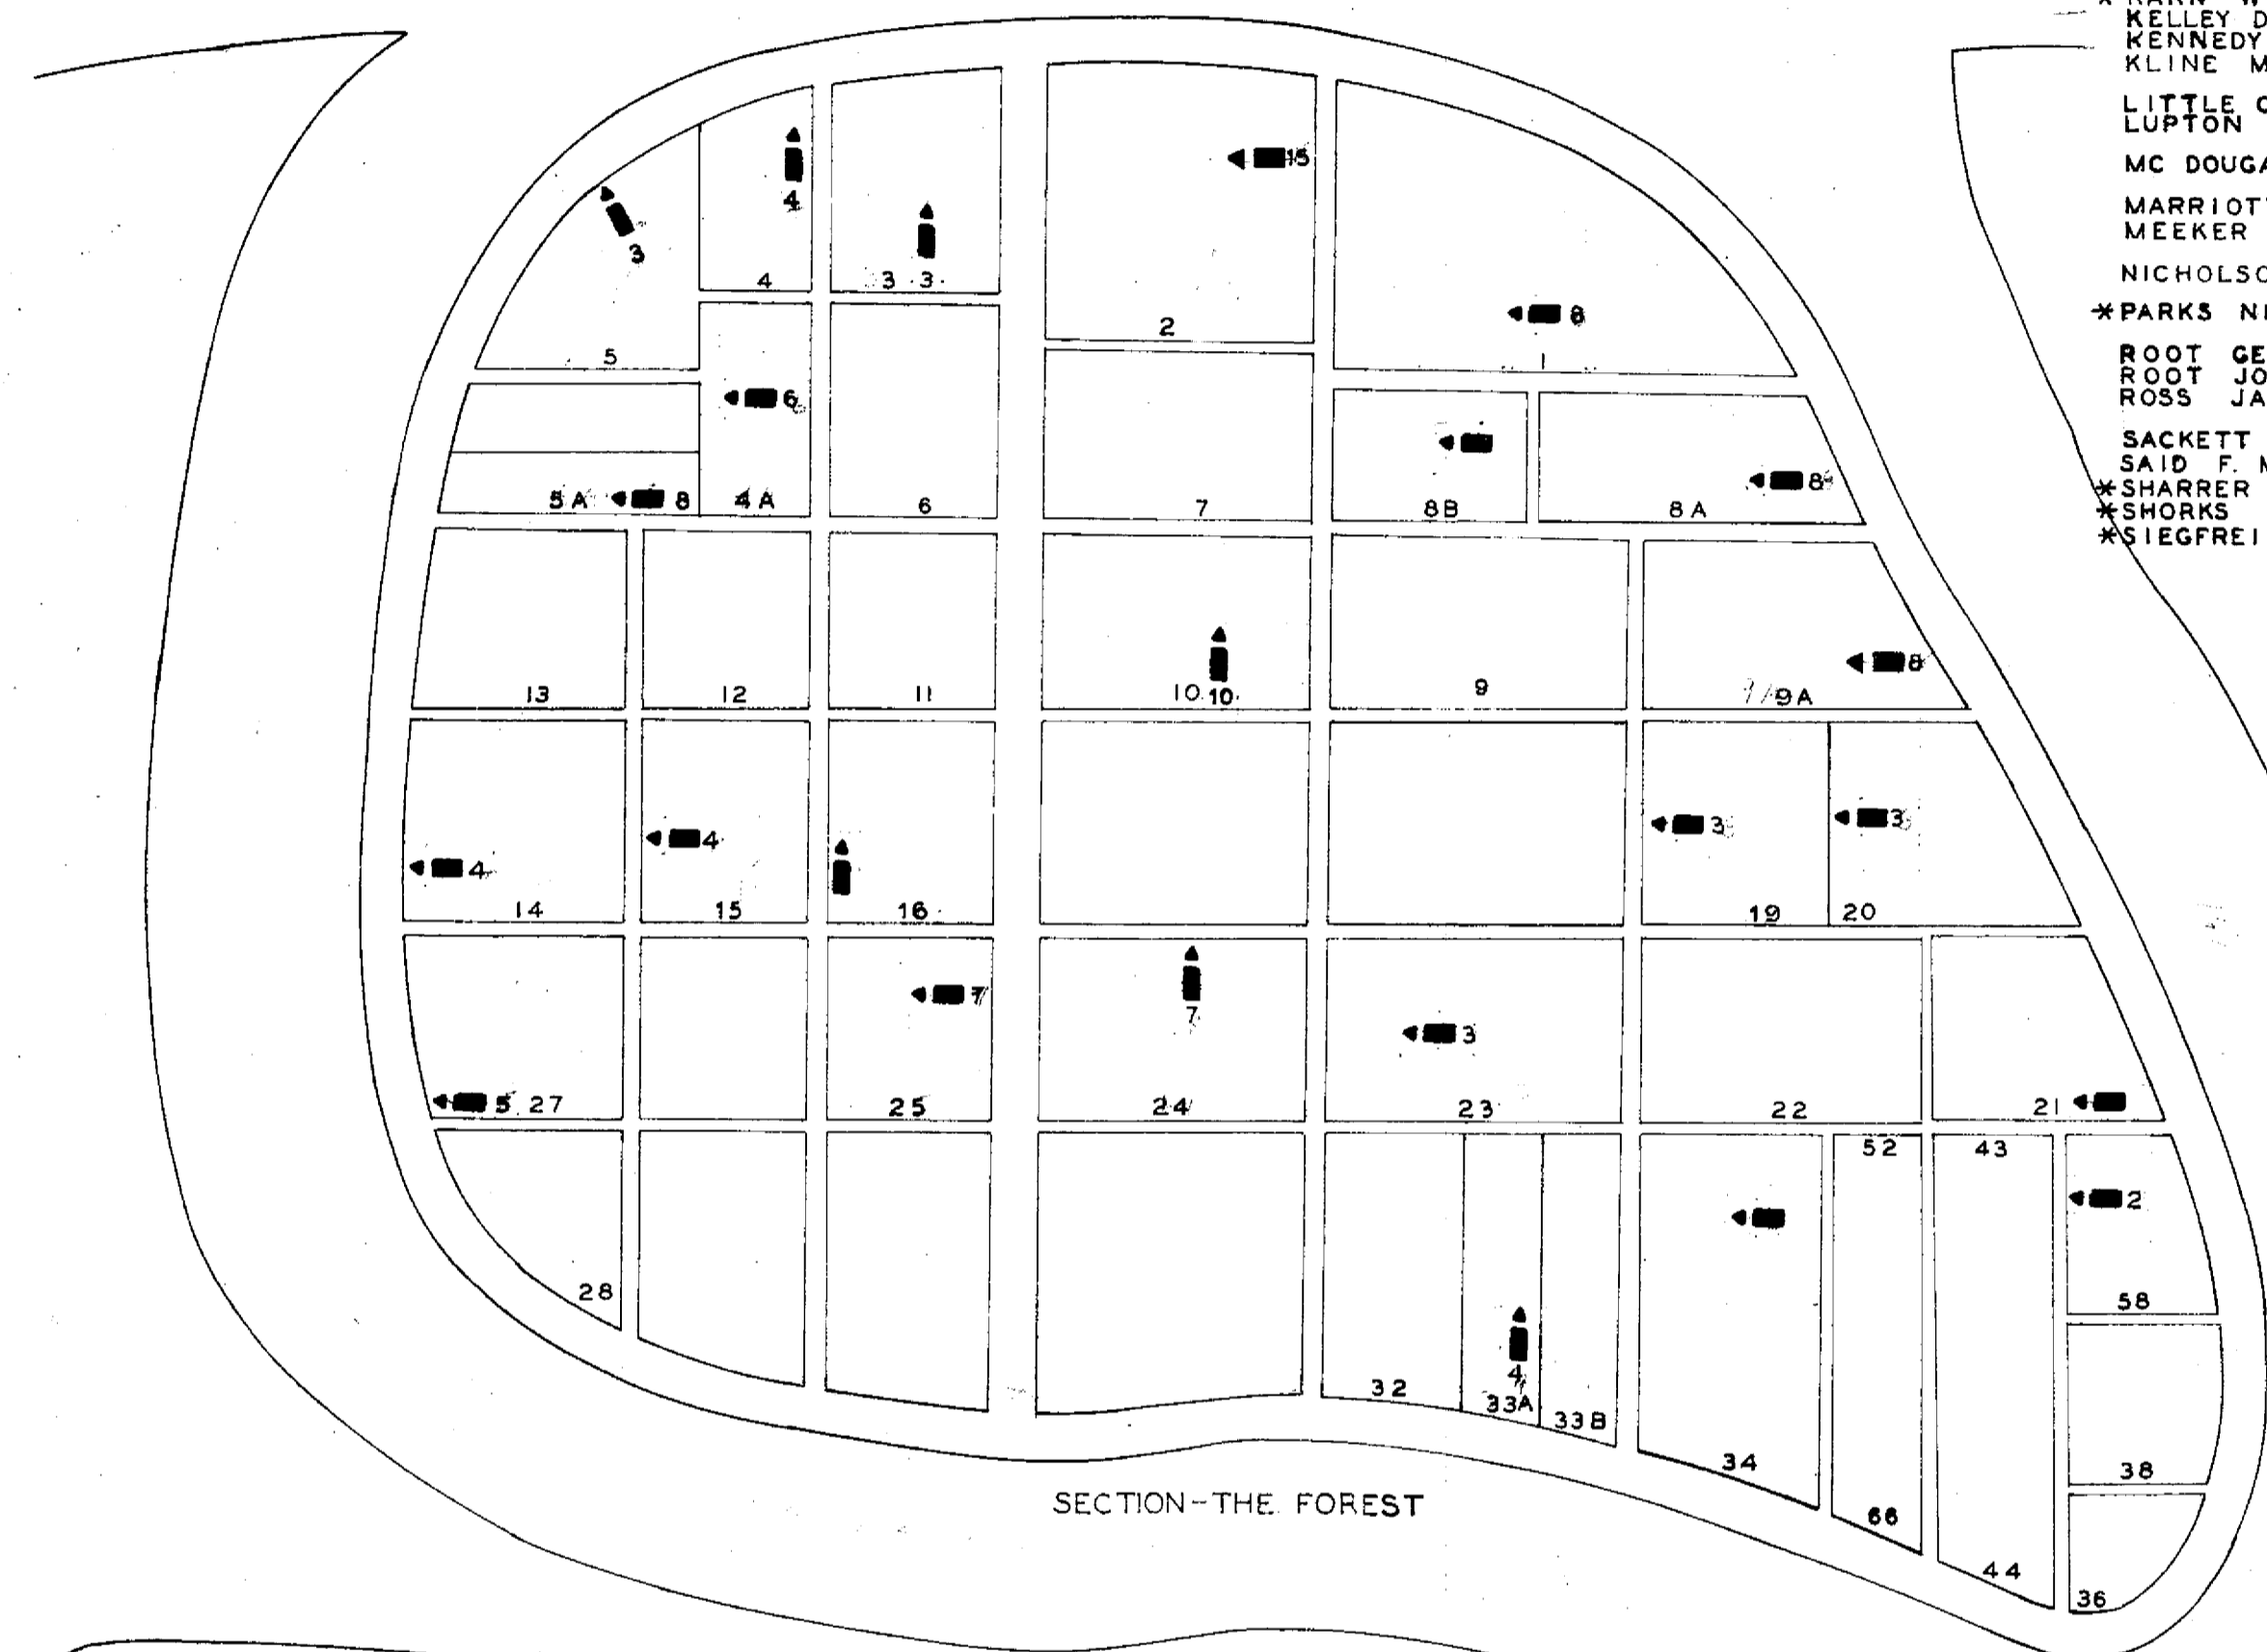

SCALE 1" = 20'

SCALE 1" = 20'

LEGEND
 SEC-SECTION L-LOT R-ROW
 G-GRAVE W-WAR
 * - POSITION UNKNOWN
 OLD- OLD GRAVE YARD
 O- OAKLAND SECTION
 S.S.-SYLVAN SIDE
 T.F.- THE FOREST SEC.

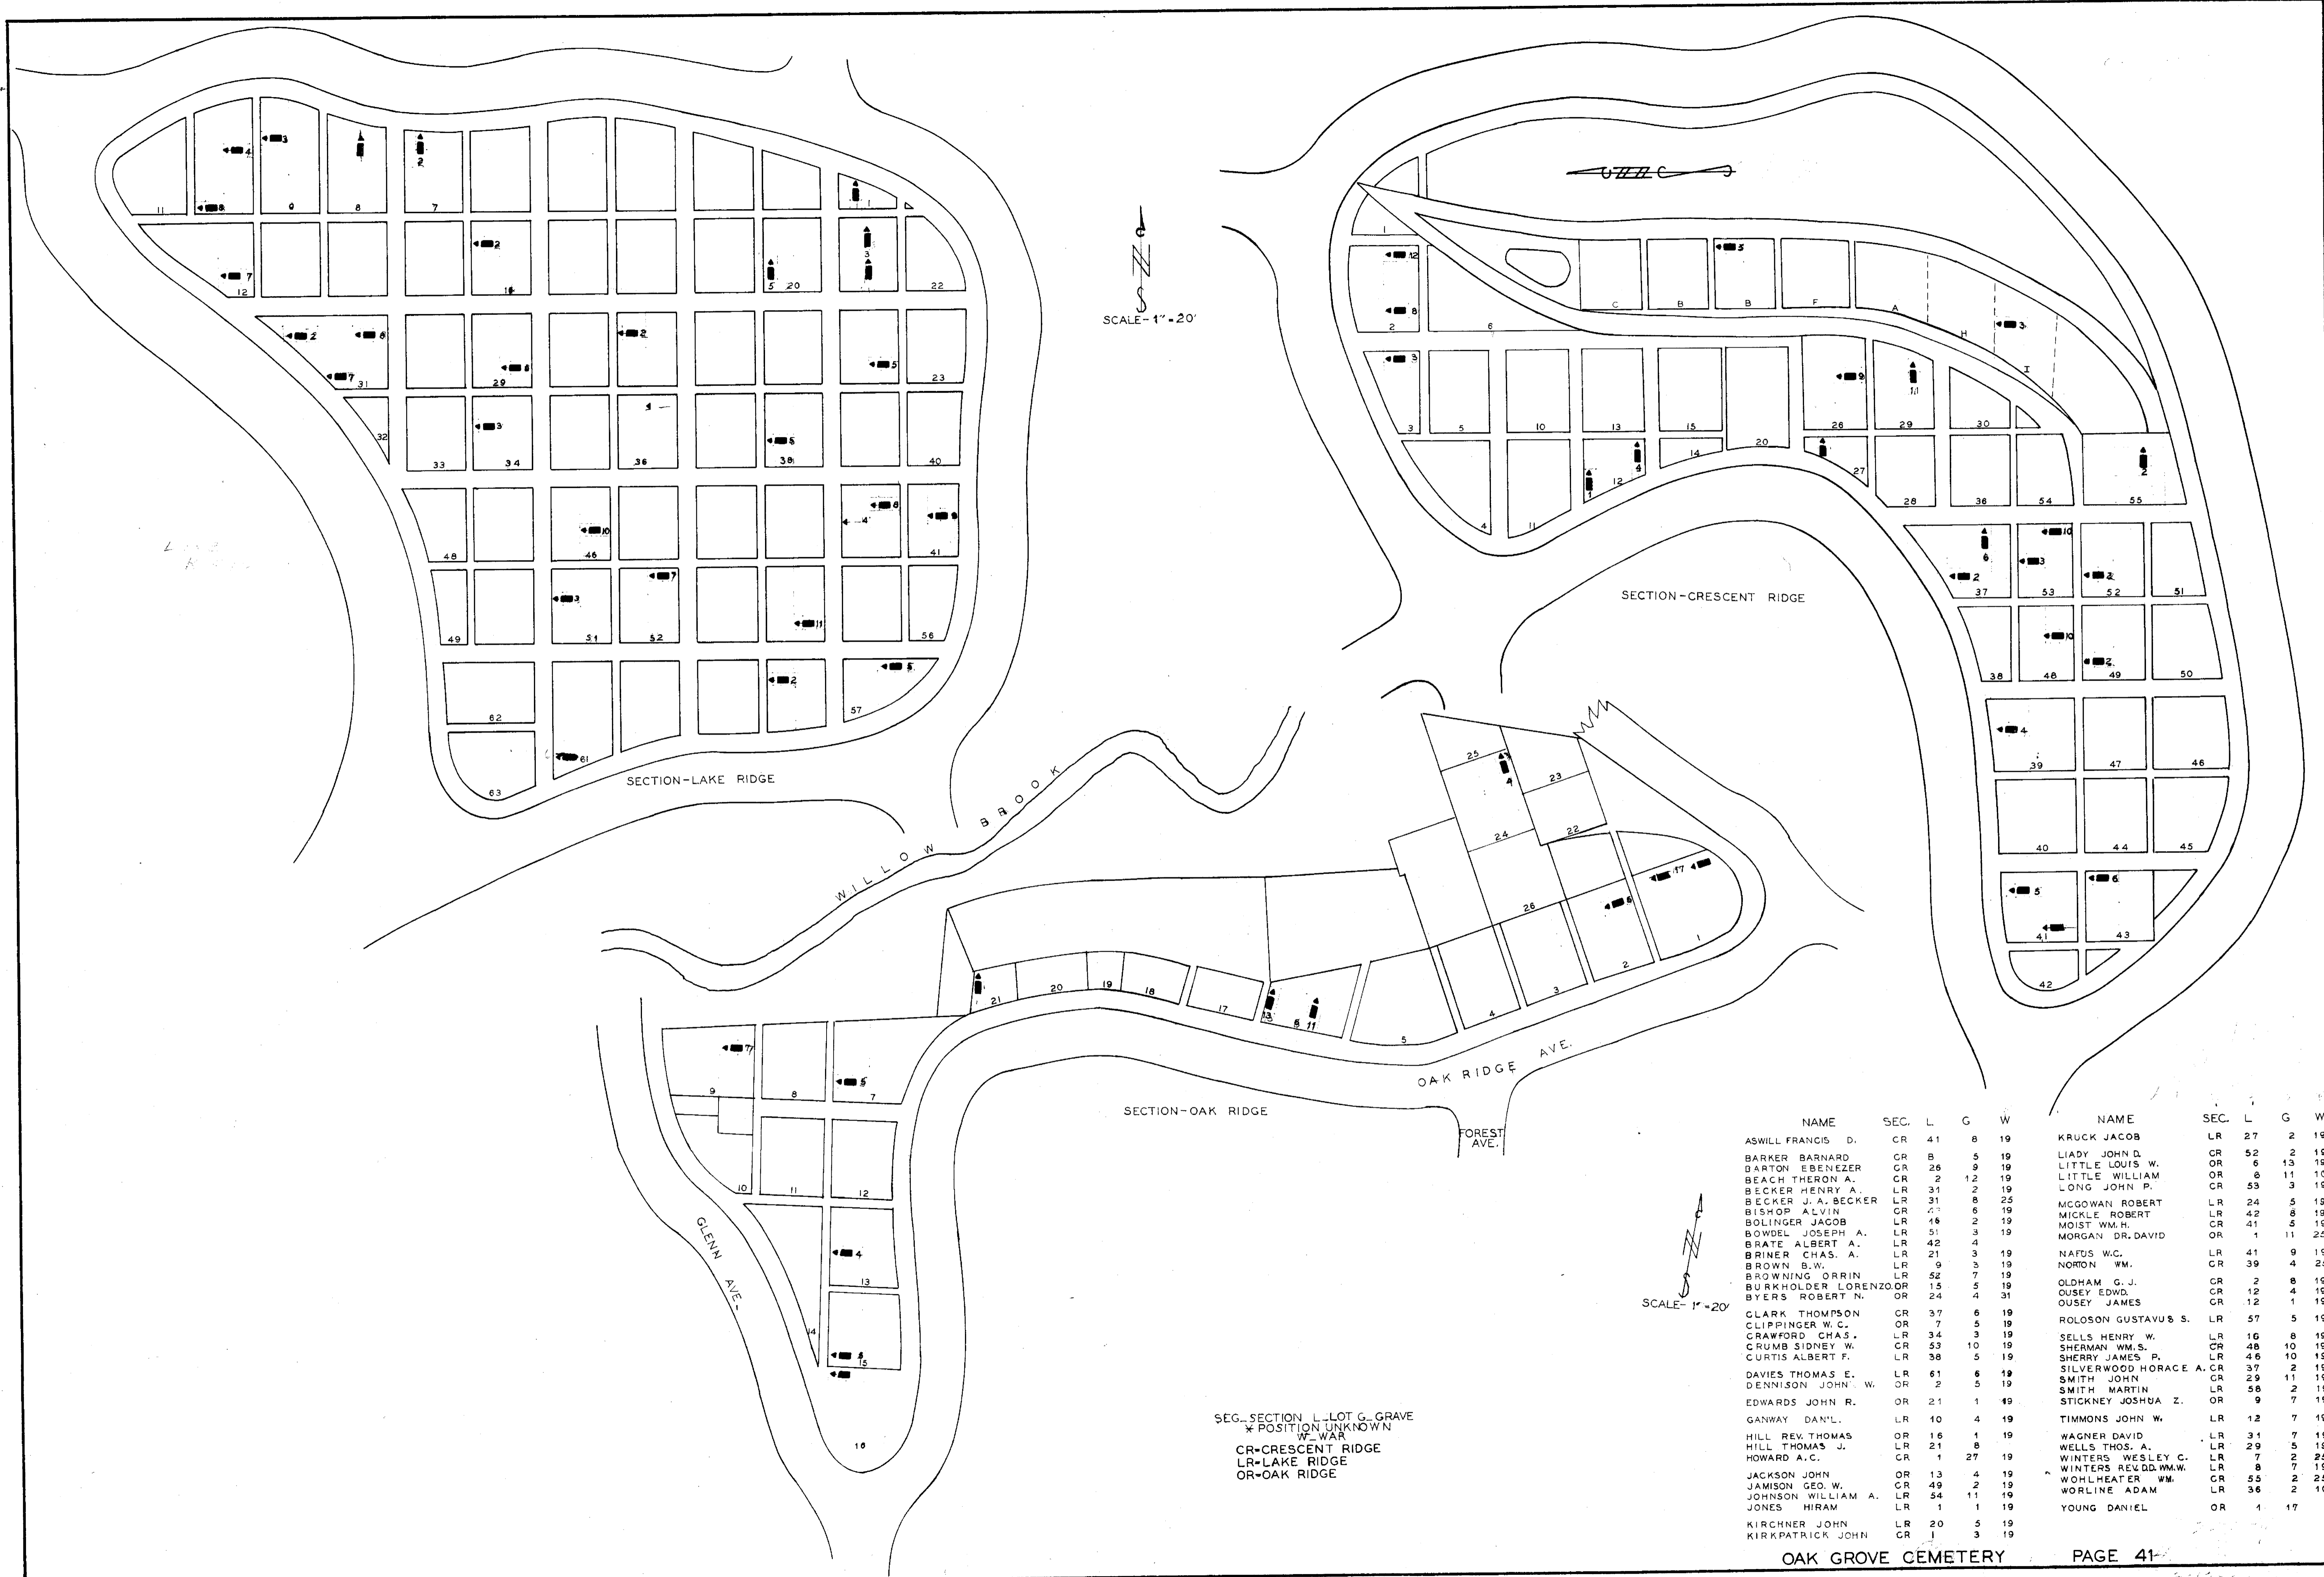

SCALE-1"=20'

SCALE-1"=20'

SEC. SECTION L LOT G GRAVE
 * POSITION UNKNOWN
 WF WAR
 CR-CRESCENT RIDGE
 LR-LAKE RIDGE
 OR-OAK RIDGE


NAME	SEC.	L	G	W	NAME	SEC.	L	G	W
ASWILL FRANCIS D.	CR	41	8	19	KRUCK JACOB	LR	27	2	19
BARKER BARNARD	CR	8	5	19	LIADY JOHN D.	CR	52	2	19
BARTON EBENEZER	CR	26	9	19	LITTLE LOUIS W.	OR	6	13	19
BEACH THERON A.	CR	2	12	19	LITTLE WILLIAM	OR	8	11	19
BECKER HENRY A.	LR	31	2	19	LONG JOHN P.	CR	53	3	19
BECKER J. A. BECKER	LR	31	6	25	MCGOWAN ROBERT	LR	24	5	19
BISHOP ALVIN	CR	2	6	19	MICKLE ROBERT	LR	42	8	19
BOLINGER JACOB	LR	16	2	19	MOIST WM.H.	CR	41	5	19
BOWDEL JOSEPH A.	LR	51	3	19	MORGAN DR. DAVID	OR	1	11	25
BRATE ALBERT A.	LR	42	4	19	NAFUS W.C.	LR	41	9	19
BRINER CHAS. A.	LR	21	3	19	NORMAN WM.	CR	39	4	25
BROWN B.W.	LR	9	3	19					
BROWNING ORRIN	LR	52	7	19					
BURKHOLDER LORENZO	OR	15	5	19	OLDHAM G.J.	CR	2	8	19
BYERS ROBERT N.	OR	24	4	31	OUSEY EDWD.	CR	12	4	19
					OUSEY JAMES	CR	12	1	19
CLARK THOMPSON	CR	37	6	19	ROLOSON GUSTAV S.	LR	57	5	19
CLIPPINGER W.C.	OR	7	5	19					
CRAWFORD CHAS.	LR	34	3	19	SELLS HENRY W.	LR	16	8	19
CRUMB SIDNEY W.	CR	53	10	19	SHERMAN WM.S.	CR	48	10	19
CURTIS ALBERT F.	LR	38	5	19	SHERRY JAMES P.	LR	46	10	19
DAVIES THOMAS E.	LR	61	6	19	SILVERWOOD HORACE A.	CR	37	2	19
DENNINGSON JOHN W.	OR	2	5	19	SMITH JOHN	CR	29	11	19
EDWARDS JOHN R.	OR	21	1	19	SMITH MARTIN	LR	58	2	19
GANWAY DAN'L.	LR	10	4	19	STICKNEY JOSHUA Z.	OR	9	7	19
HILL REV THOMAS	OR	16	1	19					
HILL THOMAS J.	OR	21	8	19	TIMMONS JOHN W.	LR	12	7	19
HOWARD A.C.	CR	1	27	19					
JACKSON JOHN	OR	13	4	19	WAGNER DAVID	LR	31	7	19
JAMISON GEO. W.	CR	49	2	19	WELLS THOS. A.	LR	29	5	19
JOHNSON WILLIAM A.	LR	54	11	19	WINTERS WESLEY C.	LR	7	2	25
JONES HIRAM	LR	1	1	19	WINTERS REV DD.W.M.W.	LR	8	7	19
KIRCHNER JOHN	LR	20	5	19	WOHLHEATER WM.	CR	55	2	25
KIRKPATRICK JOHN	CR	1	3	19	WORLINE ADAM	LR	36	2	10
					YOUNG DANIEL	OR	1	17	


NAME	SEC	L	G	W
BARCUS WM. H.	NW	37	5	19
BATTENFIELD MILTON B.	SR	56	4	19
BAUM GEO. W.	SR	44	10	19
*BLANVELT ALONZO L.	SR	52	19	
BREYFOGLE J. D.	SR	35	17	19
BREYFOGLE R. C.	SR	35	2	19
BREYFOGLE WILLIE	SR	35	16	19
CARSON CICERO T.	SR	34	1	19
CLASON MARSHALL A.	SR	17	6	19
CLINTON LUTHER E.	NW	24	2	19
CONRAD GEO. B.	SR	53	1	19
CRICKARD JAMES	NW	45	13	19
DARNELL ARCHIBALD	NW	20	5	10
DAY JOHN	SR	42	6	19
EMERSON JOSEPH S.	NW	46	8	19
FRANCIS OWEN	NW	34	2	19
GARDNER JOHN	SR	25	1	16
GATTON GEO. W.	NW	13	1	19
GOBEL JOHN LESTER	SR	48	6	31
GREGG GEO.	NW	15	5	19
GREGG JOSEPHUS	NW	15	6	19
HAVENS GEO. W.	SR	57	2	19
HIGHWARDEN ABRAM	NW	19	4	19
HILL VELOPUS T.	SR	18	2	19
HUBBELL SHADRACK	SR	29	5	19
HUBBELL THOMAS C.	SR	29	10	19
HUGHES GEO. HENRY	SR	58	6	19
INGMYER FERNANDES B.	NW	44	8	19
JAYCOX WM. C.	SR	44	6	31
KELLEY HENRY C.	NW	28	4	19
KNOWLES HOWARD E.	SR	12	5	31
M ^C CREARY HOMER V.	SR	60	1	31
MOREY CYRUS W.	NW	28	14	19

NAME(CONTD)	SEC.	L	G	W
OLNEY JOEL	NW	45	7	19
* POOL HARRY	NW	18		
REYNOLDS RICHARD W.	SR	37	6	19
ROBERTS JONATHAN S.	SR	62	6	19
ROLOSON WESLEY H.	SR	53	2	19
SOPHER MOSES	NW	43	8	19
TEAL S. H.	NW	8	1	25
THOMAS DAVID L.	NW	35	4	19
TROXELL JOHN J.	NW	23	5	19
VAN HORN WALTER	SR	30	4	16
VINING REUBEN D.	NW	36	3	19
VINING RUFUS	SR	50	3	19
VINING THOMAS P.	SR	28	2	19
WATERS WILLIAM F.	SR	4	1	19
WHITE DR. J. H.	SR	3	4	19
WILLIAMS THOMAS B.	SR	20	12	19

LEGEND
 SEC=SECTION L=LOT
 G=GRAVE W=WAR
 * = POSITION UNKNOWN
 NW=NORTHWOOD SEC.
 SR=SYCAMORE RIDGE


SCALE 1"=20'

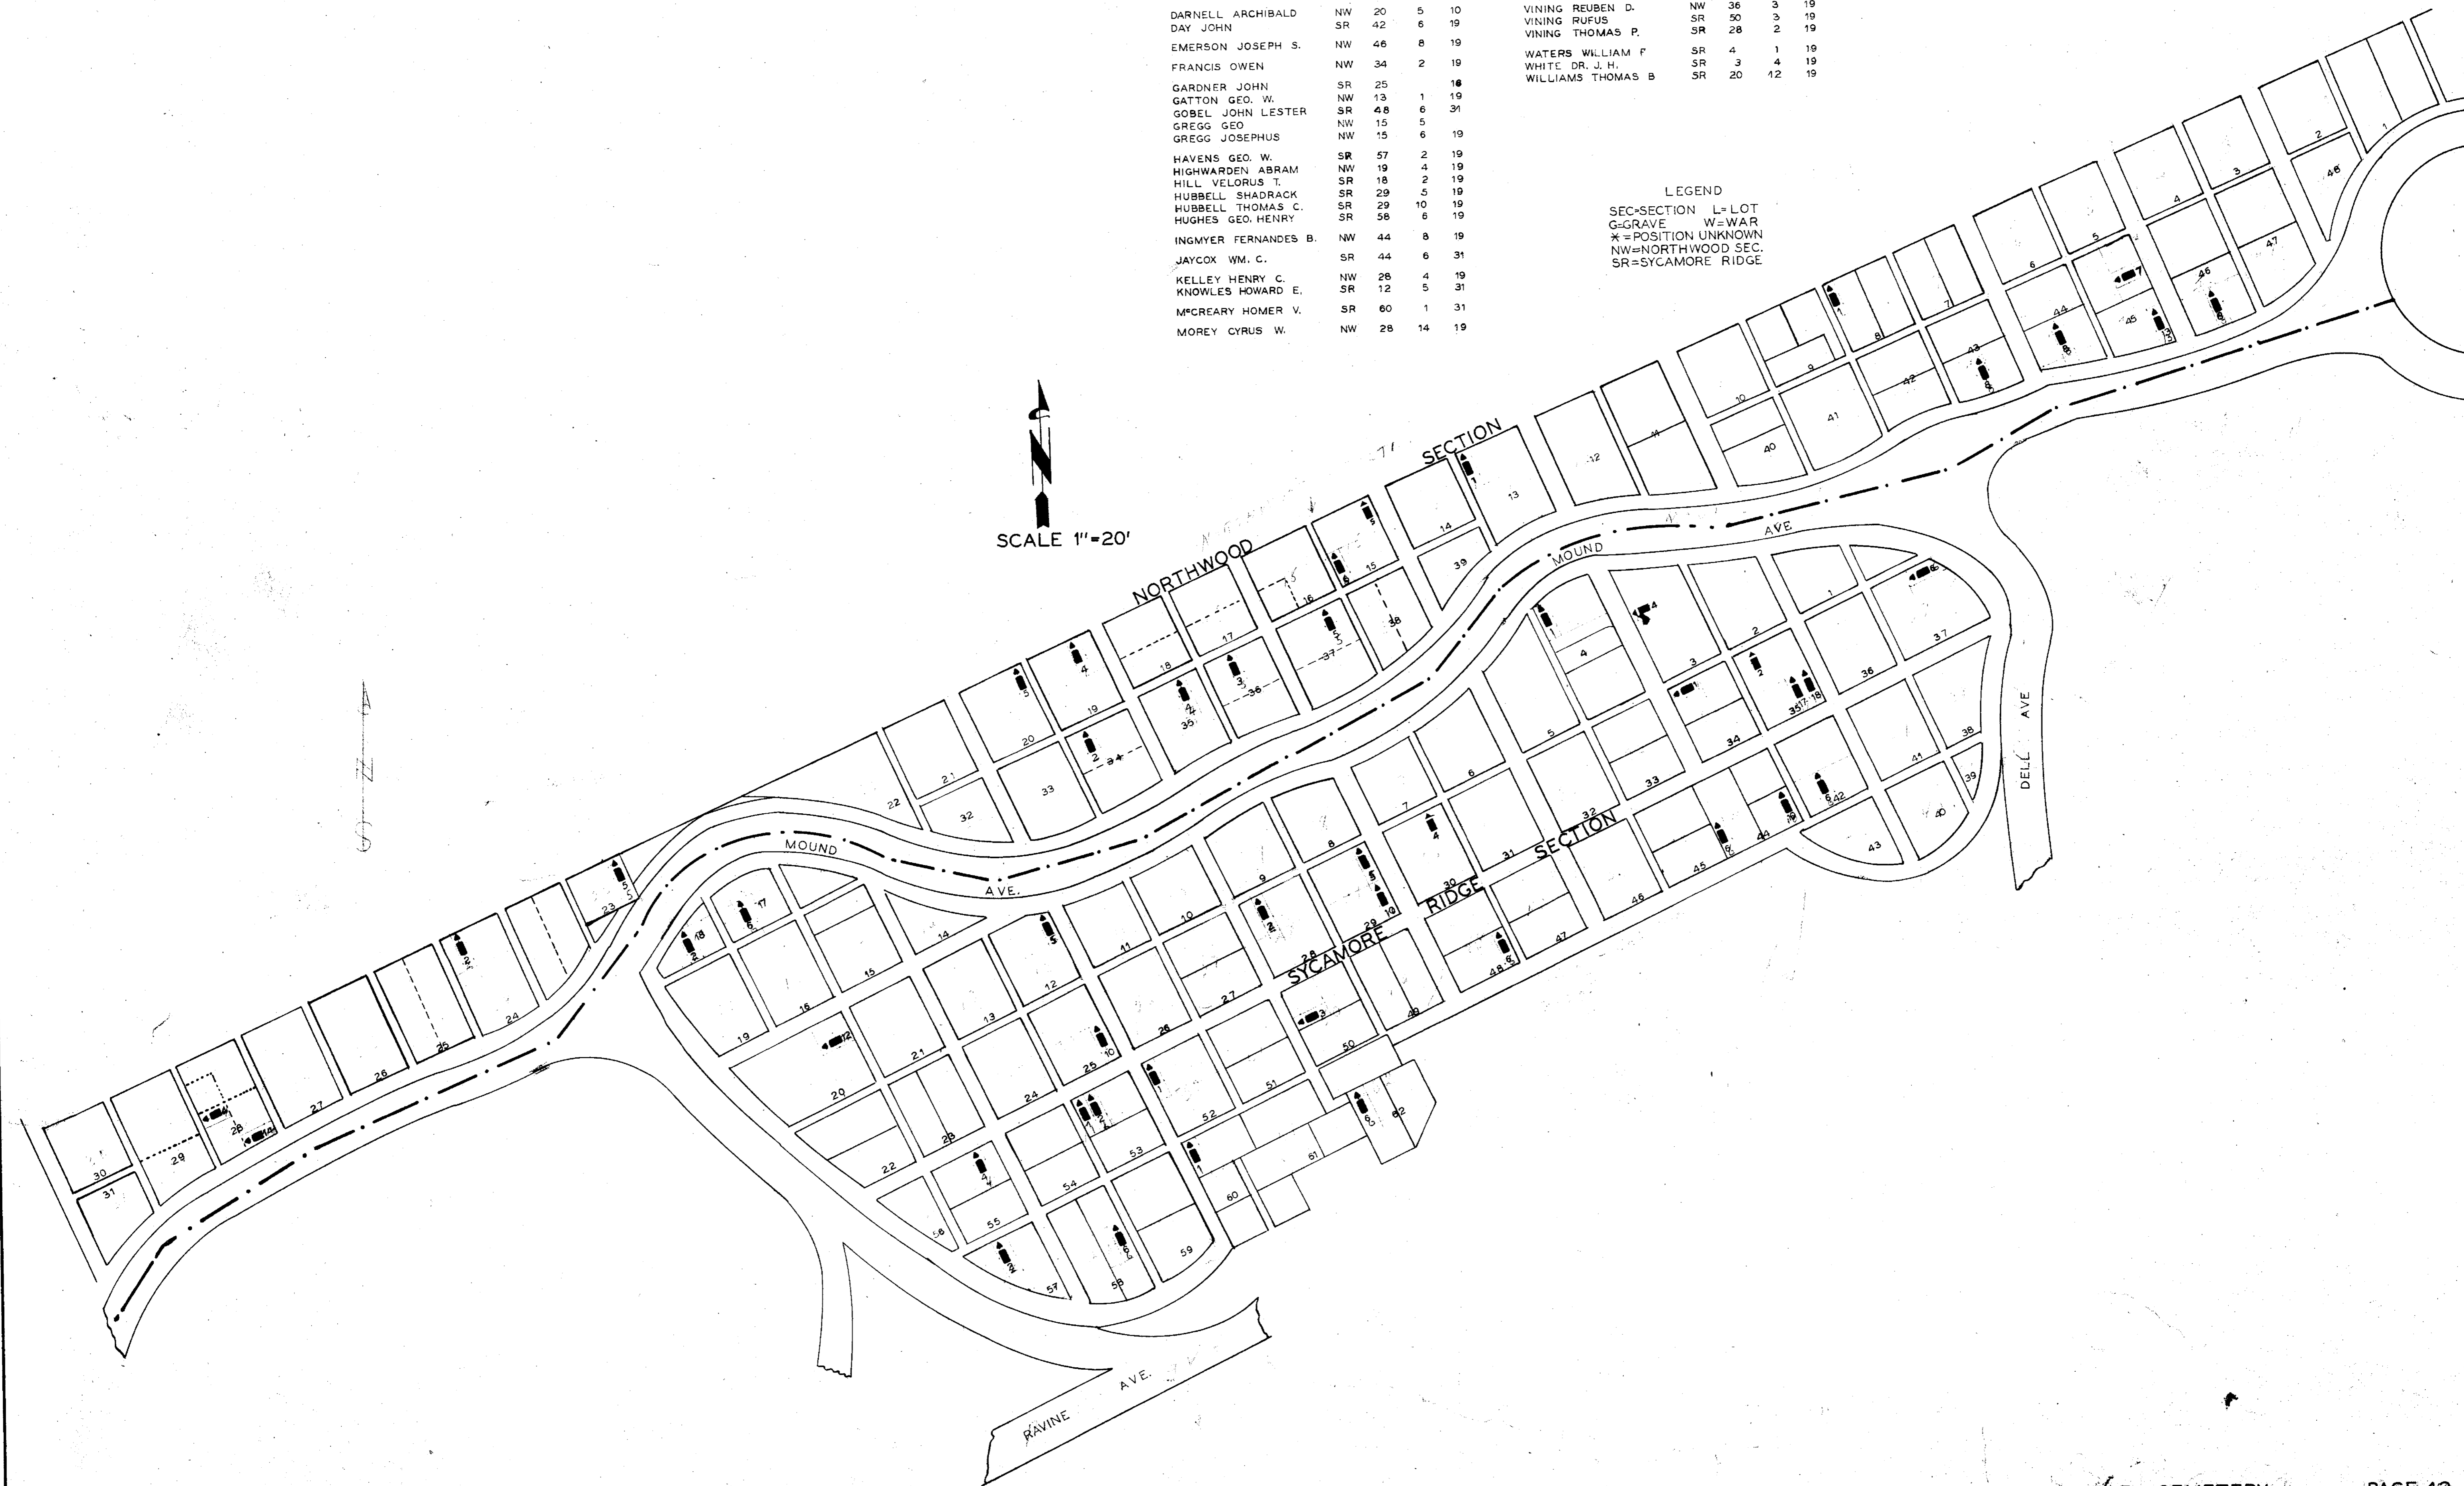

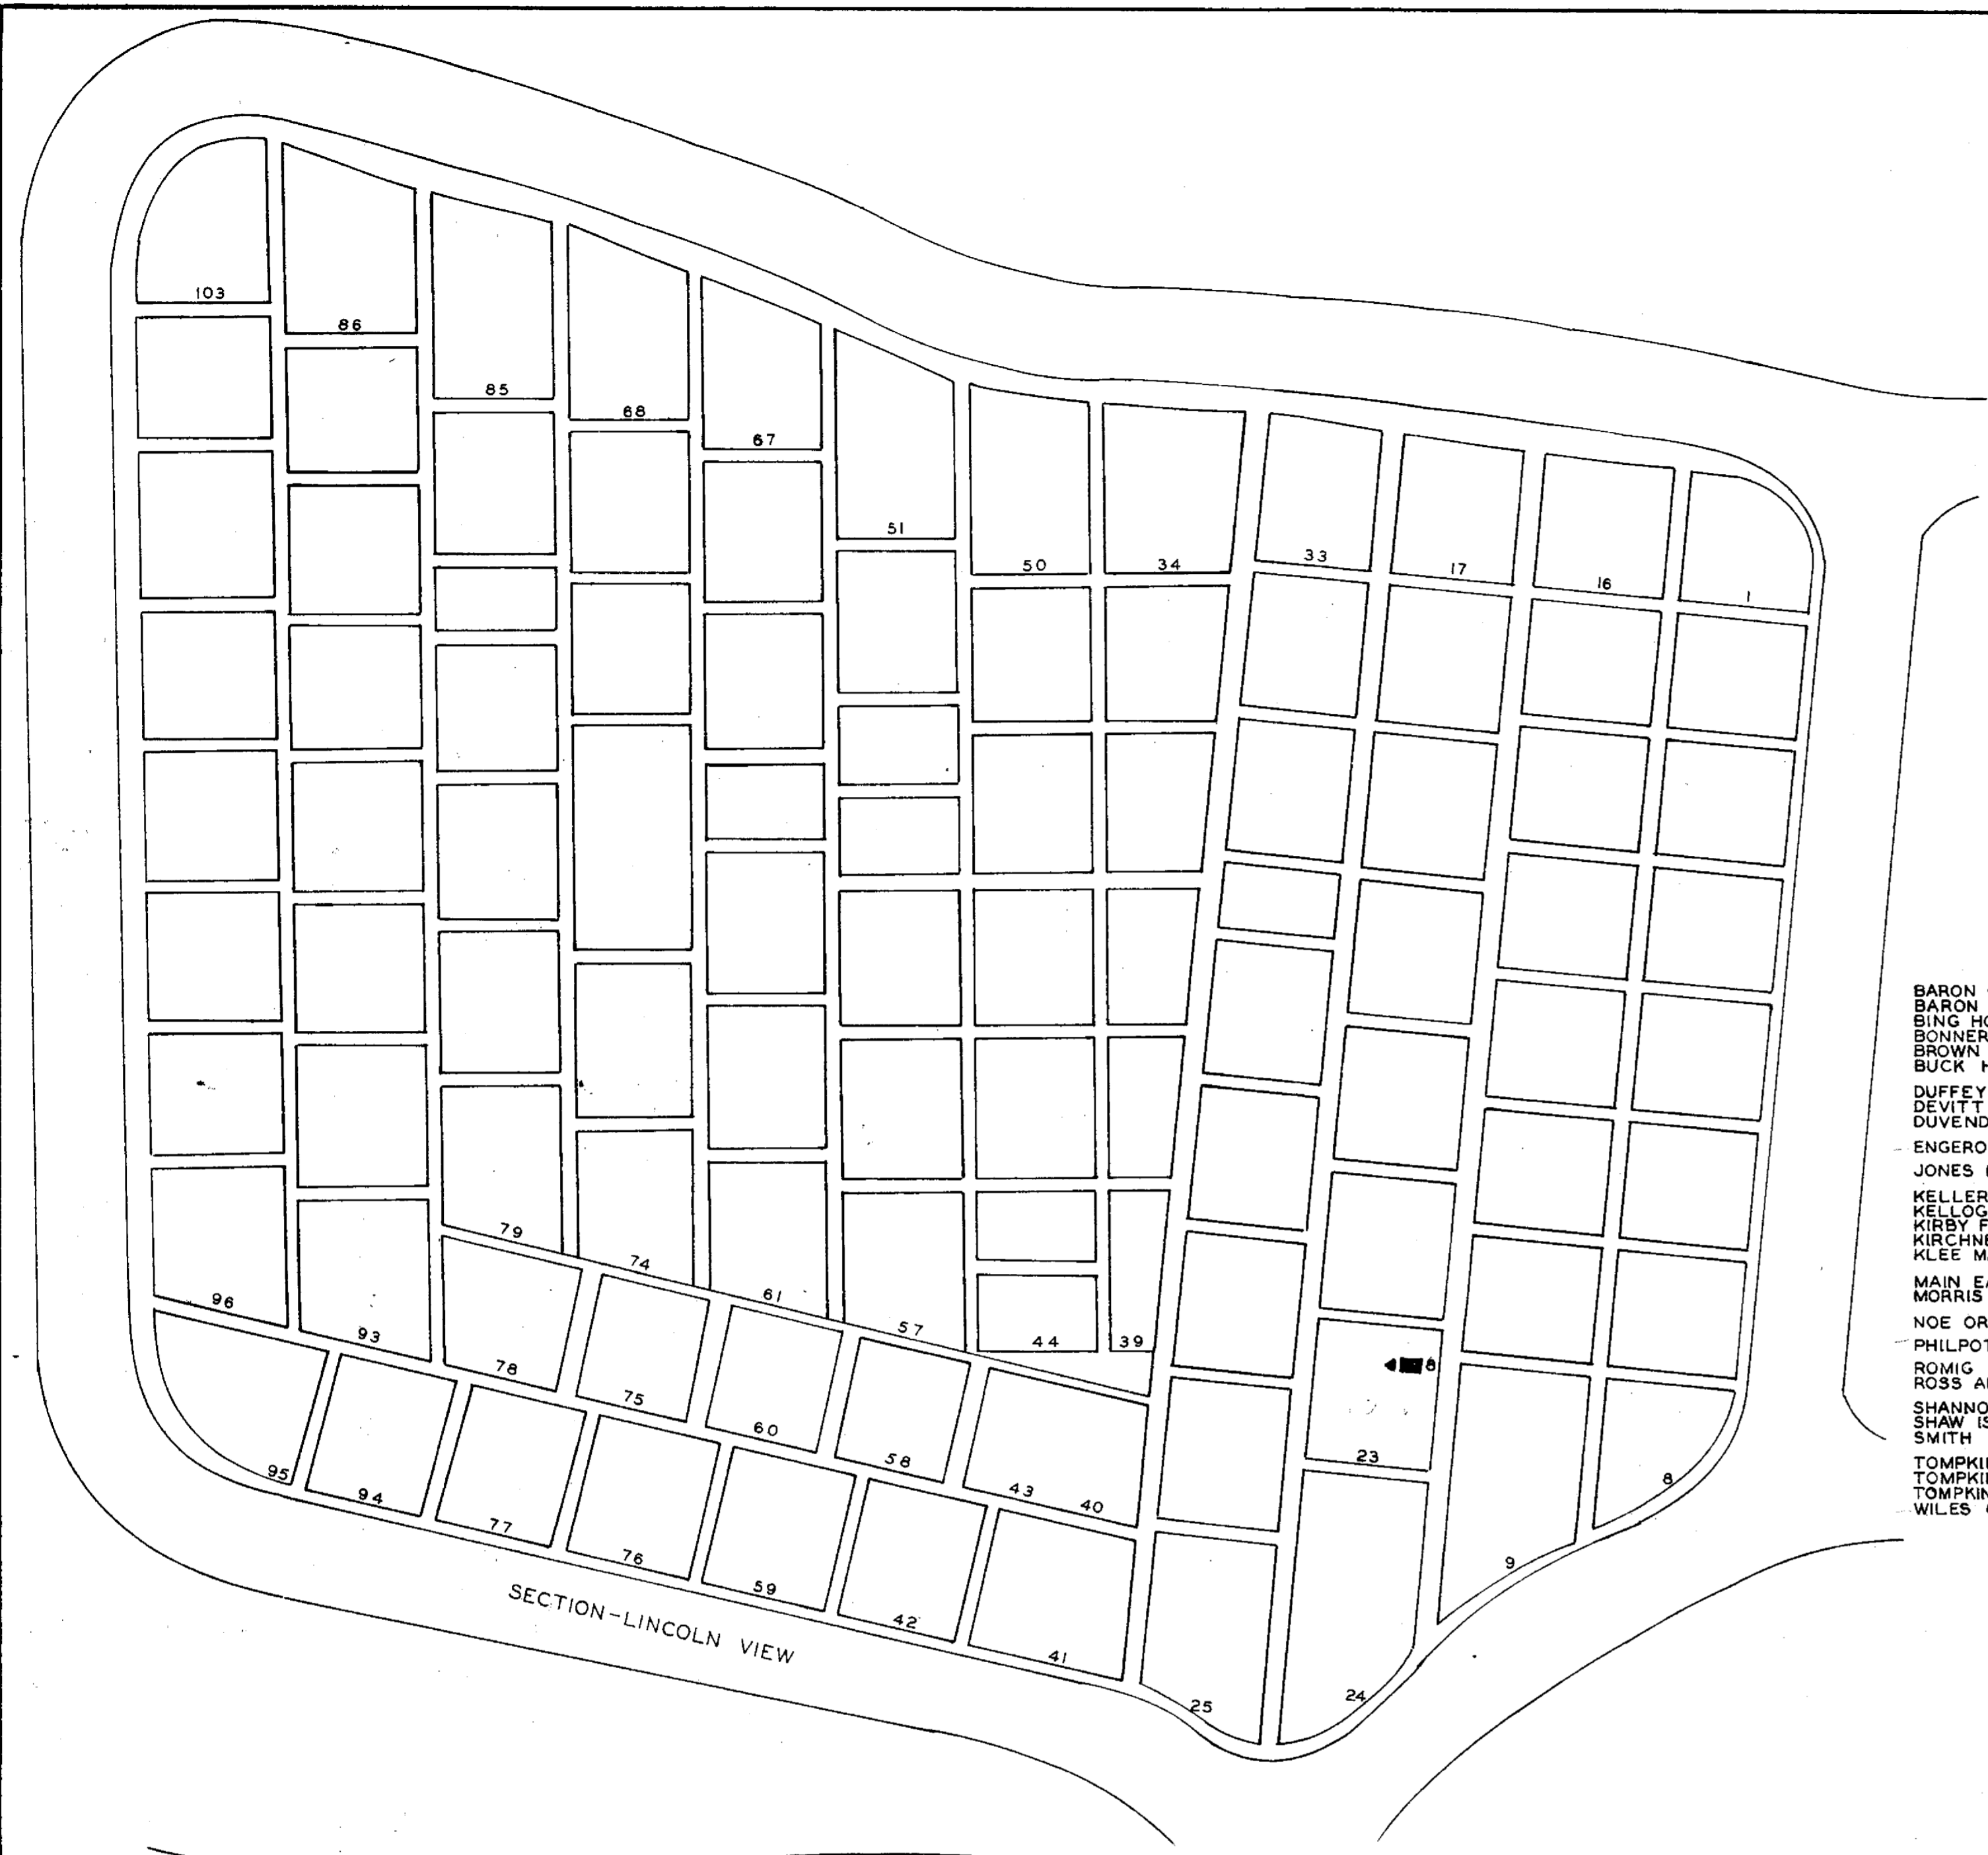


SCALE 1" = 20'


NAME	SECTION	L	G	W
BARON CHAS. S.	LORRAINE	12 A	3	19
BARON CHAS. S.	LORRAINE	12 A	2	31
BING HORACE M.	FERNCLIFF	77	5	25
BONNER PAUL F.	WASH. SQ.	6	1	31
BROWN SAMUEL B.	LORRAINE	25	5	19
BUCK HENRIE E.	WASH. SQ.	18	2	19
DUFFEY CLEMENT T.	FERNCLIFF	7	3	31
DEVITT JOHN	LORRAINE	8	10	19
DUVENDECK WALTER E.	LORRAINE	22	10	31
ENGEROFF DON A.	LINCOLN VIEW	23	8	31
JONES LAWSON	LORRAINE	7	9	19
KELLER IRVIL DALE	FERNCLIFF	13	9	31
KELLOGG ROBT. HALE	WASH. SQ.	15	9	31
KIRBY FOREST E.	LORRAINE	9	1	31
KIRCHNER PAUL T.	WASH. SQ.	4	5	31
KLEE MATHIAS	LORRAINE	22	1	19
MAIN EARL S.	LORRAINE	12	8	31
MORRIS W. A.	FERNCLIFF	12	8	19
NOE ORLO	FERNCLIFF	37	11	31
PHILPOTT DR. REESE	FERNCLIFF	48	7	31
ROMIG WM. ROSS	LORRAINE	36	10	19
ROSS ADAM	WASH. S.Q.	26	1	31
SHANNON WM.	LORRAINE	3	3	19
SHAW ISAAC L.	WASH. SQ.	11	7	31
SMITH RALPH D.	WASH. S.Q.	8	8	31
TOMPKINS CHAS. E.	LORRAINE	7	4	25
TOMPKINS WILBERT N.	LORRAINE	7	3	31
TOMPKINS GEO. N.	LORRAINE	7	1	19
WILES CLIFTON W.	FERNCLIFF	6	2	19

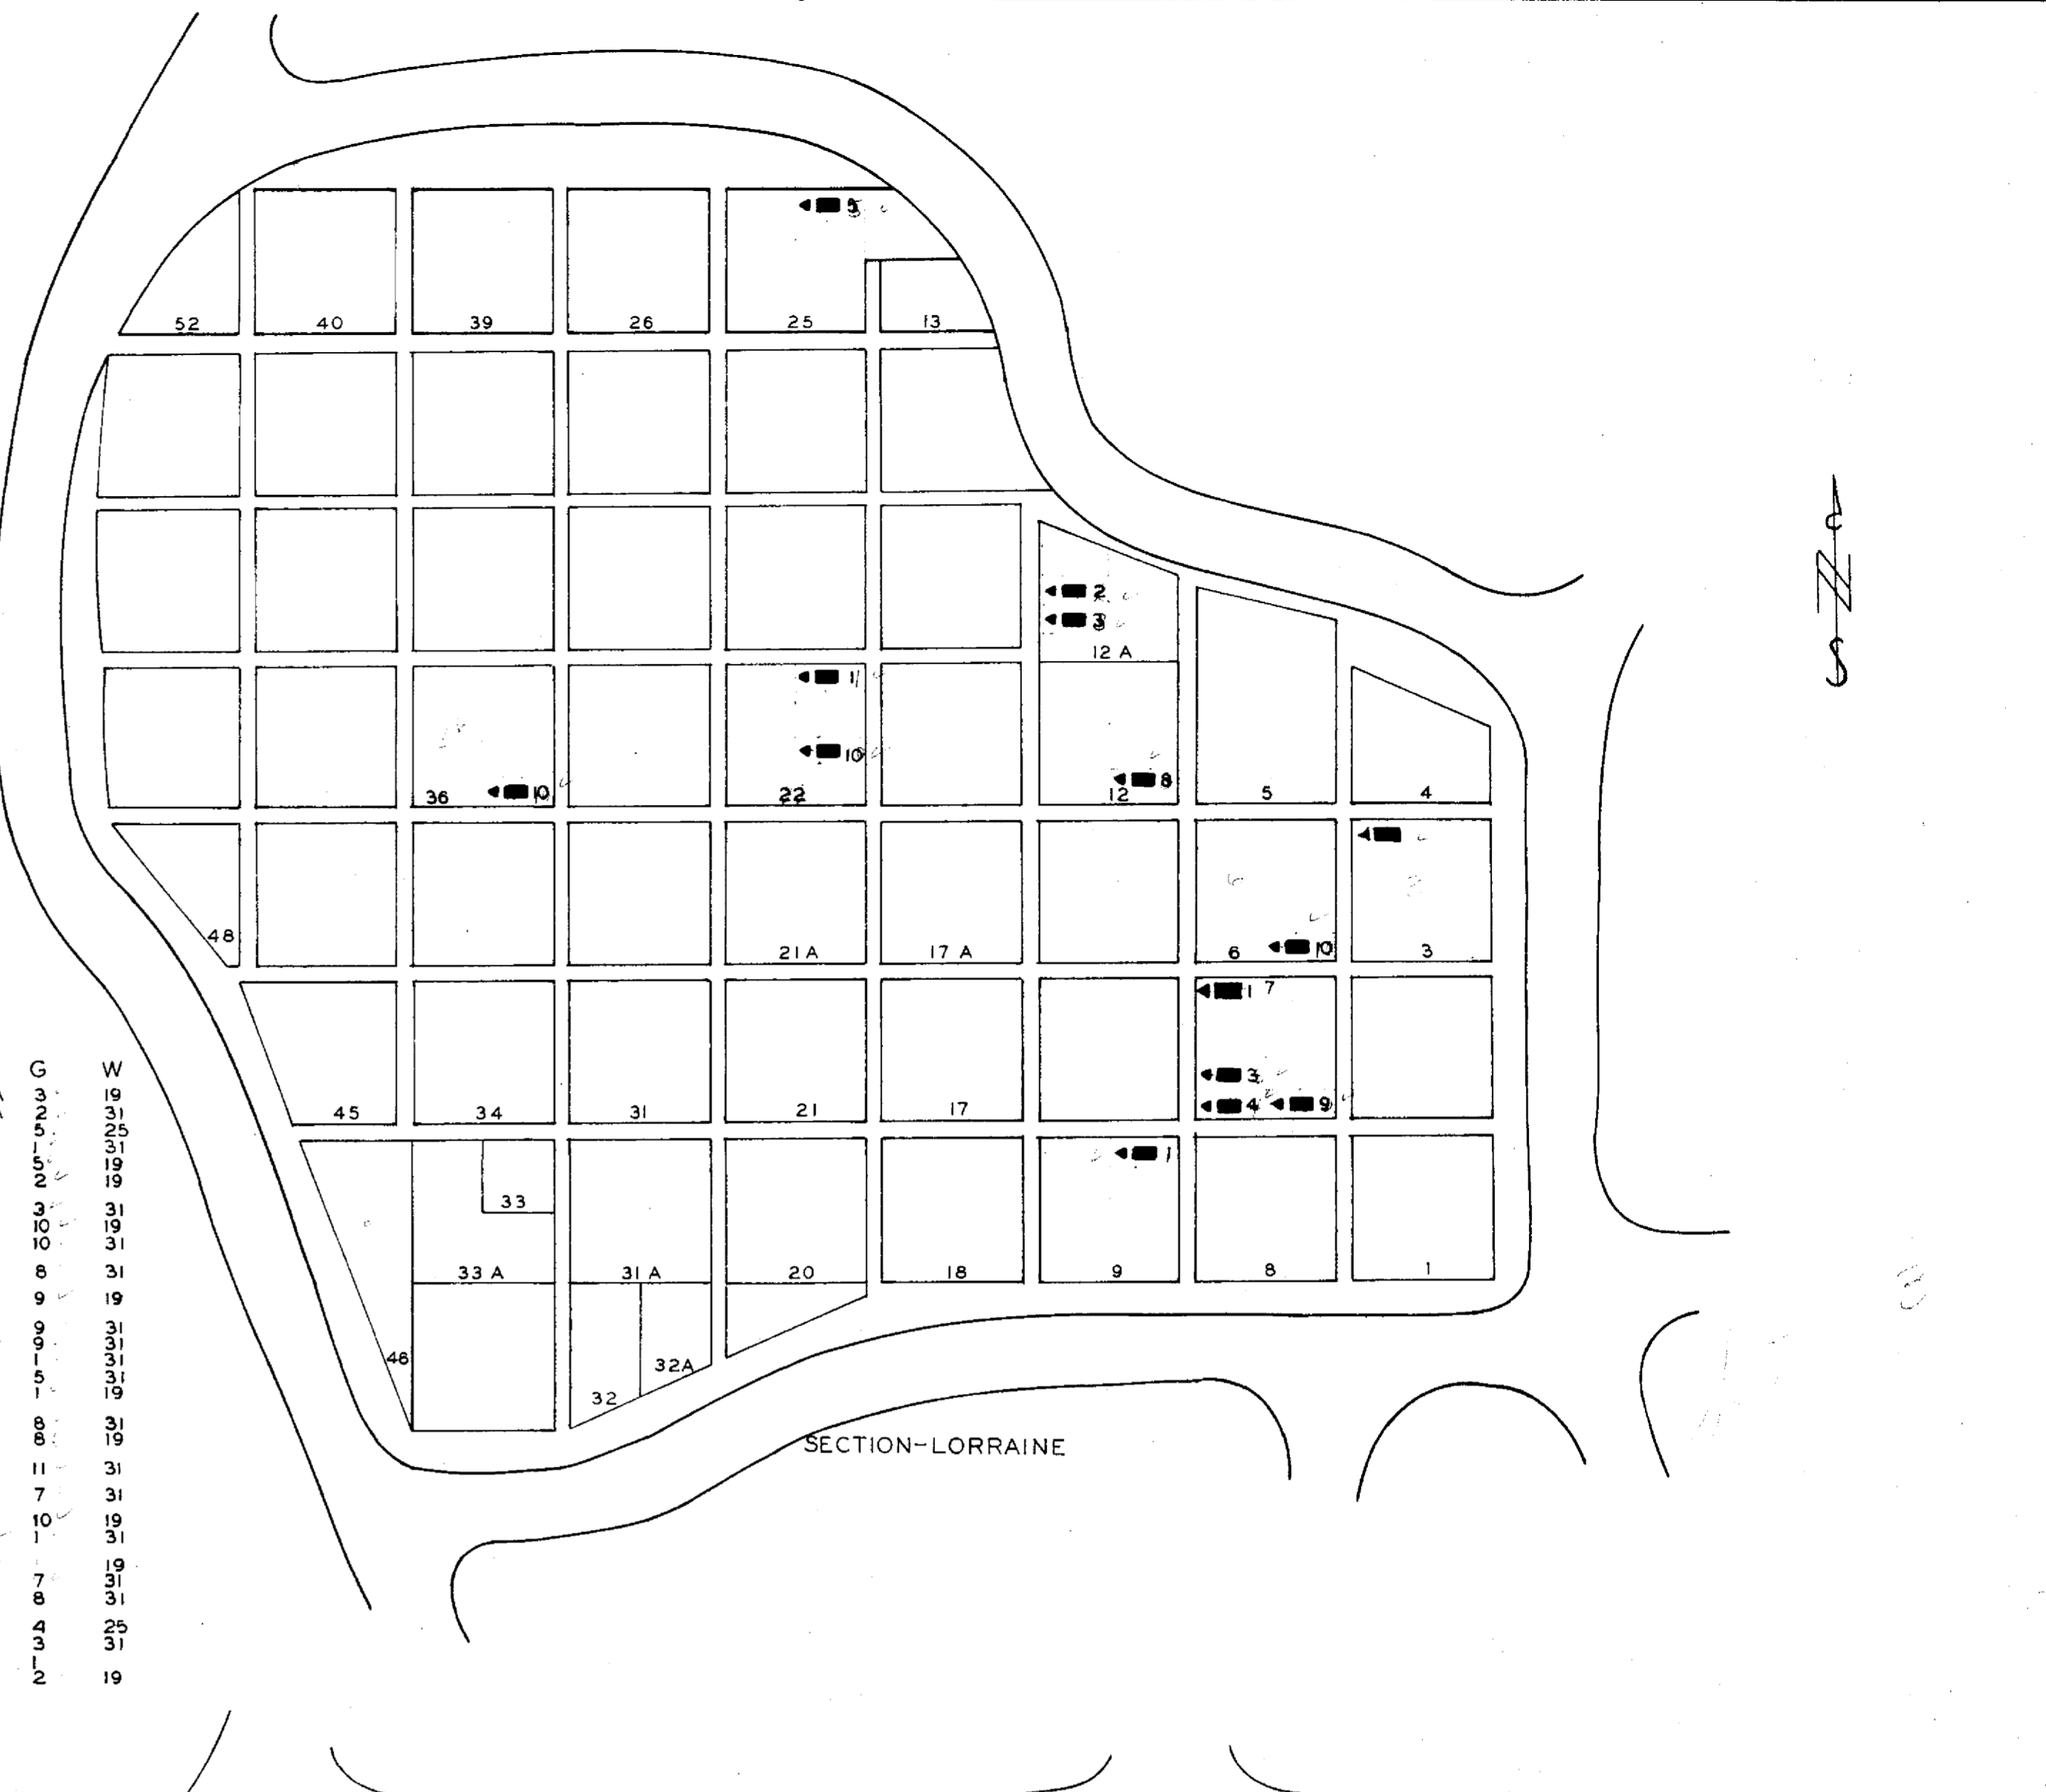

SECTION-LORRAINE

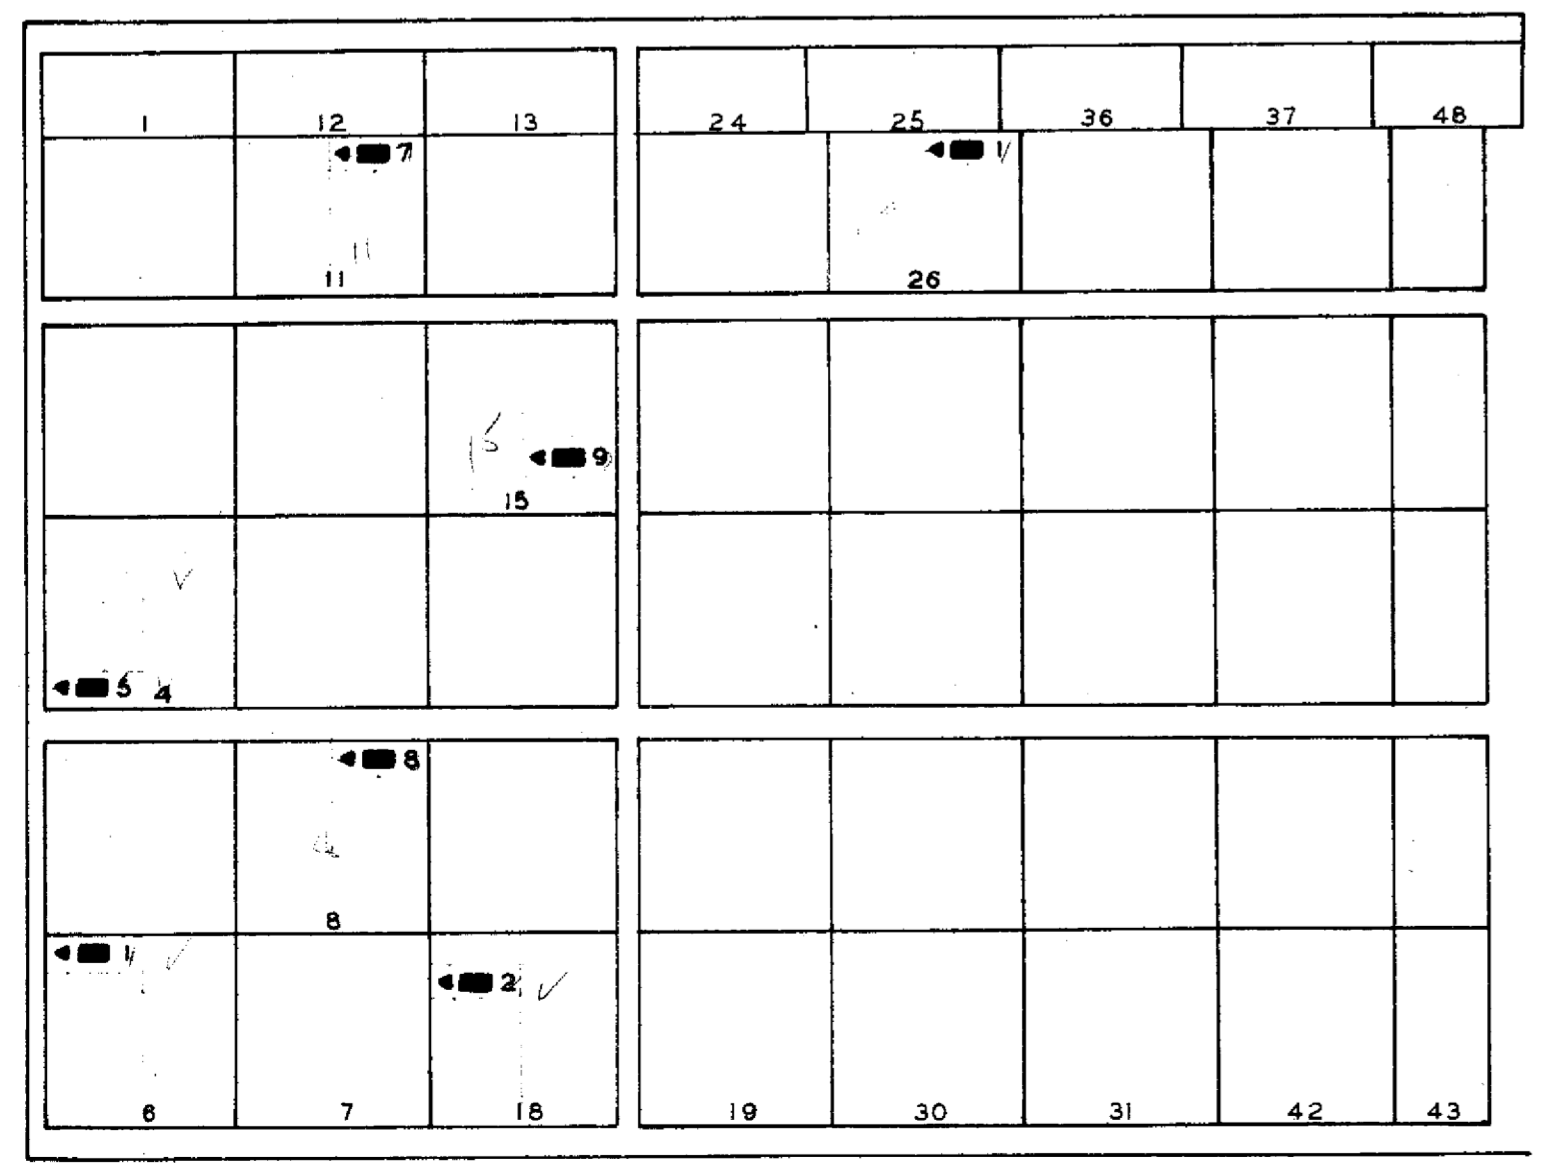


SECTION-WASHINGTON SQUARE

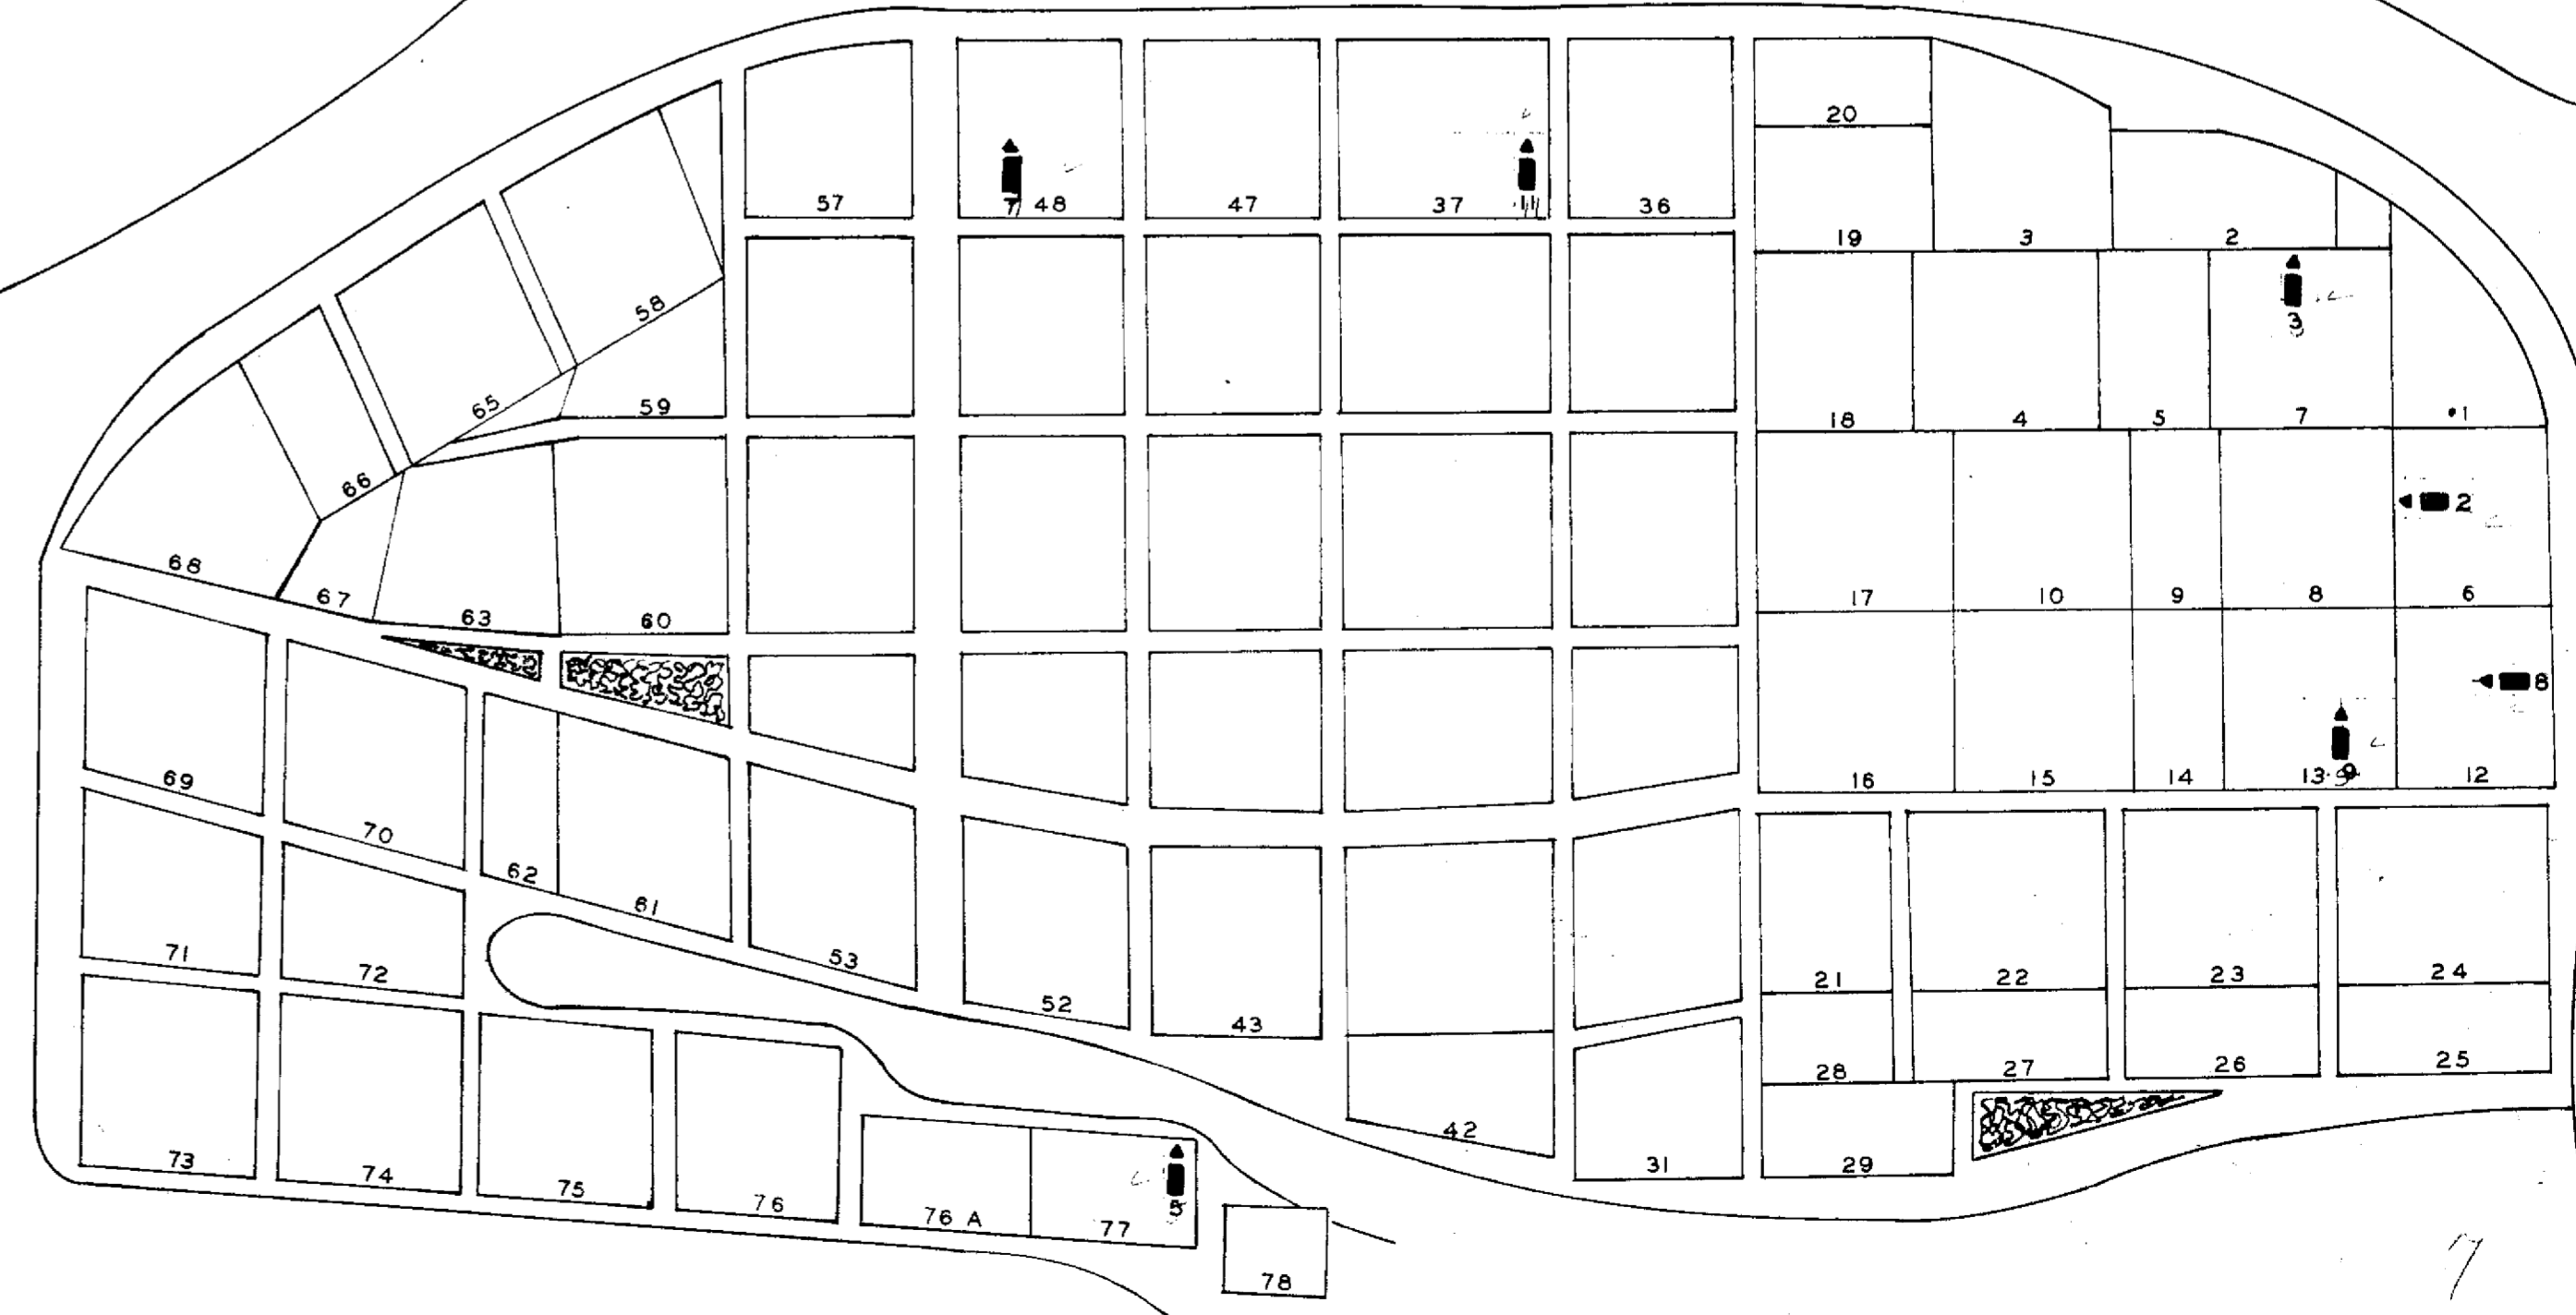

SECTION-FERNCLIFF

LEGEND
 L=LOT G=GRAVE W=WAR
 * = POSITION UNKNOWN
 SCALE 1" = 20'

NAME	R	G	W
ABRAHAM J. M.	1	28	19
BELL ROBERT F.	18	7	19
BENTON WILLIAM P.	5	37	19
CLAY M. C.	1	27	19
DUTTON J. M.	18	15	19
HARRIS DAVID	11	44	10
HEAVERLO DAVID S.	1	35	10
HEAVERLO HENRY M.	8	14	19
HUMES WILLIAM	17	37	19
JOHNSON L. W.	7	14	19
KEESEY WM.	19	18	19
LONGWELL ALBERT G.	11	39	19
LONGWELL RALPH S.	11	37	10
MELROY A. C.	19	46	19
MOORE JAMES	16	2	19
NELSON SAMUEL	15	20	
PORTER JAMES A.	14	33	19
PORTER JOHN M.	14	35	19
PRIMMER JAMES B.	15	7	19
SALMON JOHN	11	19	10
SHEETS HENRY	18	44	10
SHEETS DANIEL	19	22	19
SHEETS SOLOMON	19	1	
WIGTON WM. PERRY	17	45	19
WIGTON ELMER A.	17	43	18
WILLIAMS JAMES F.	10	1	

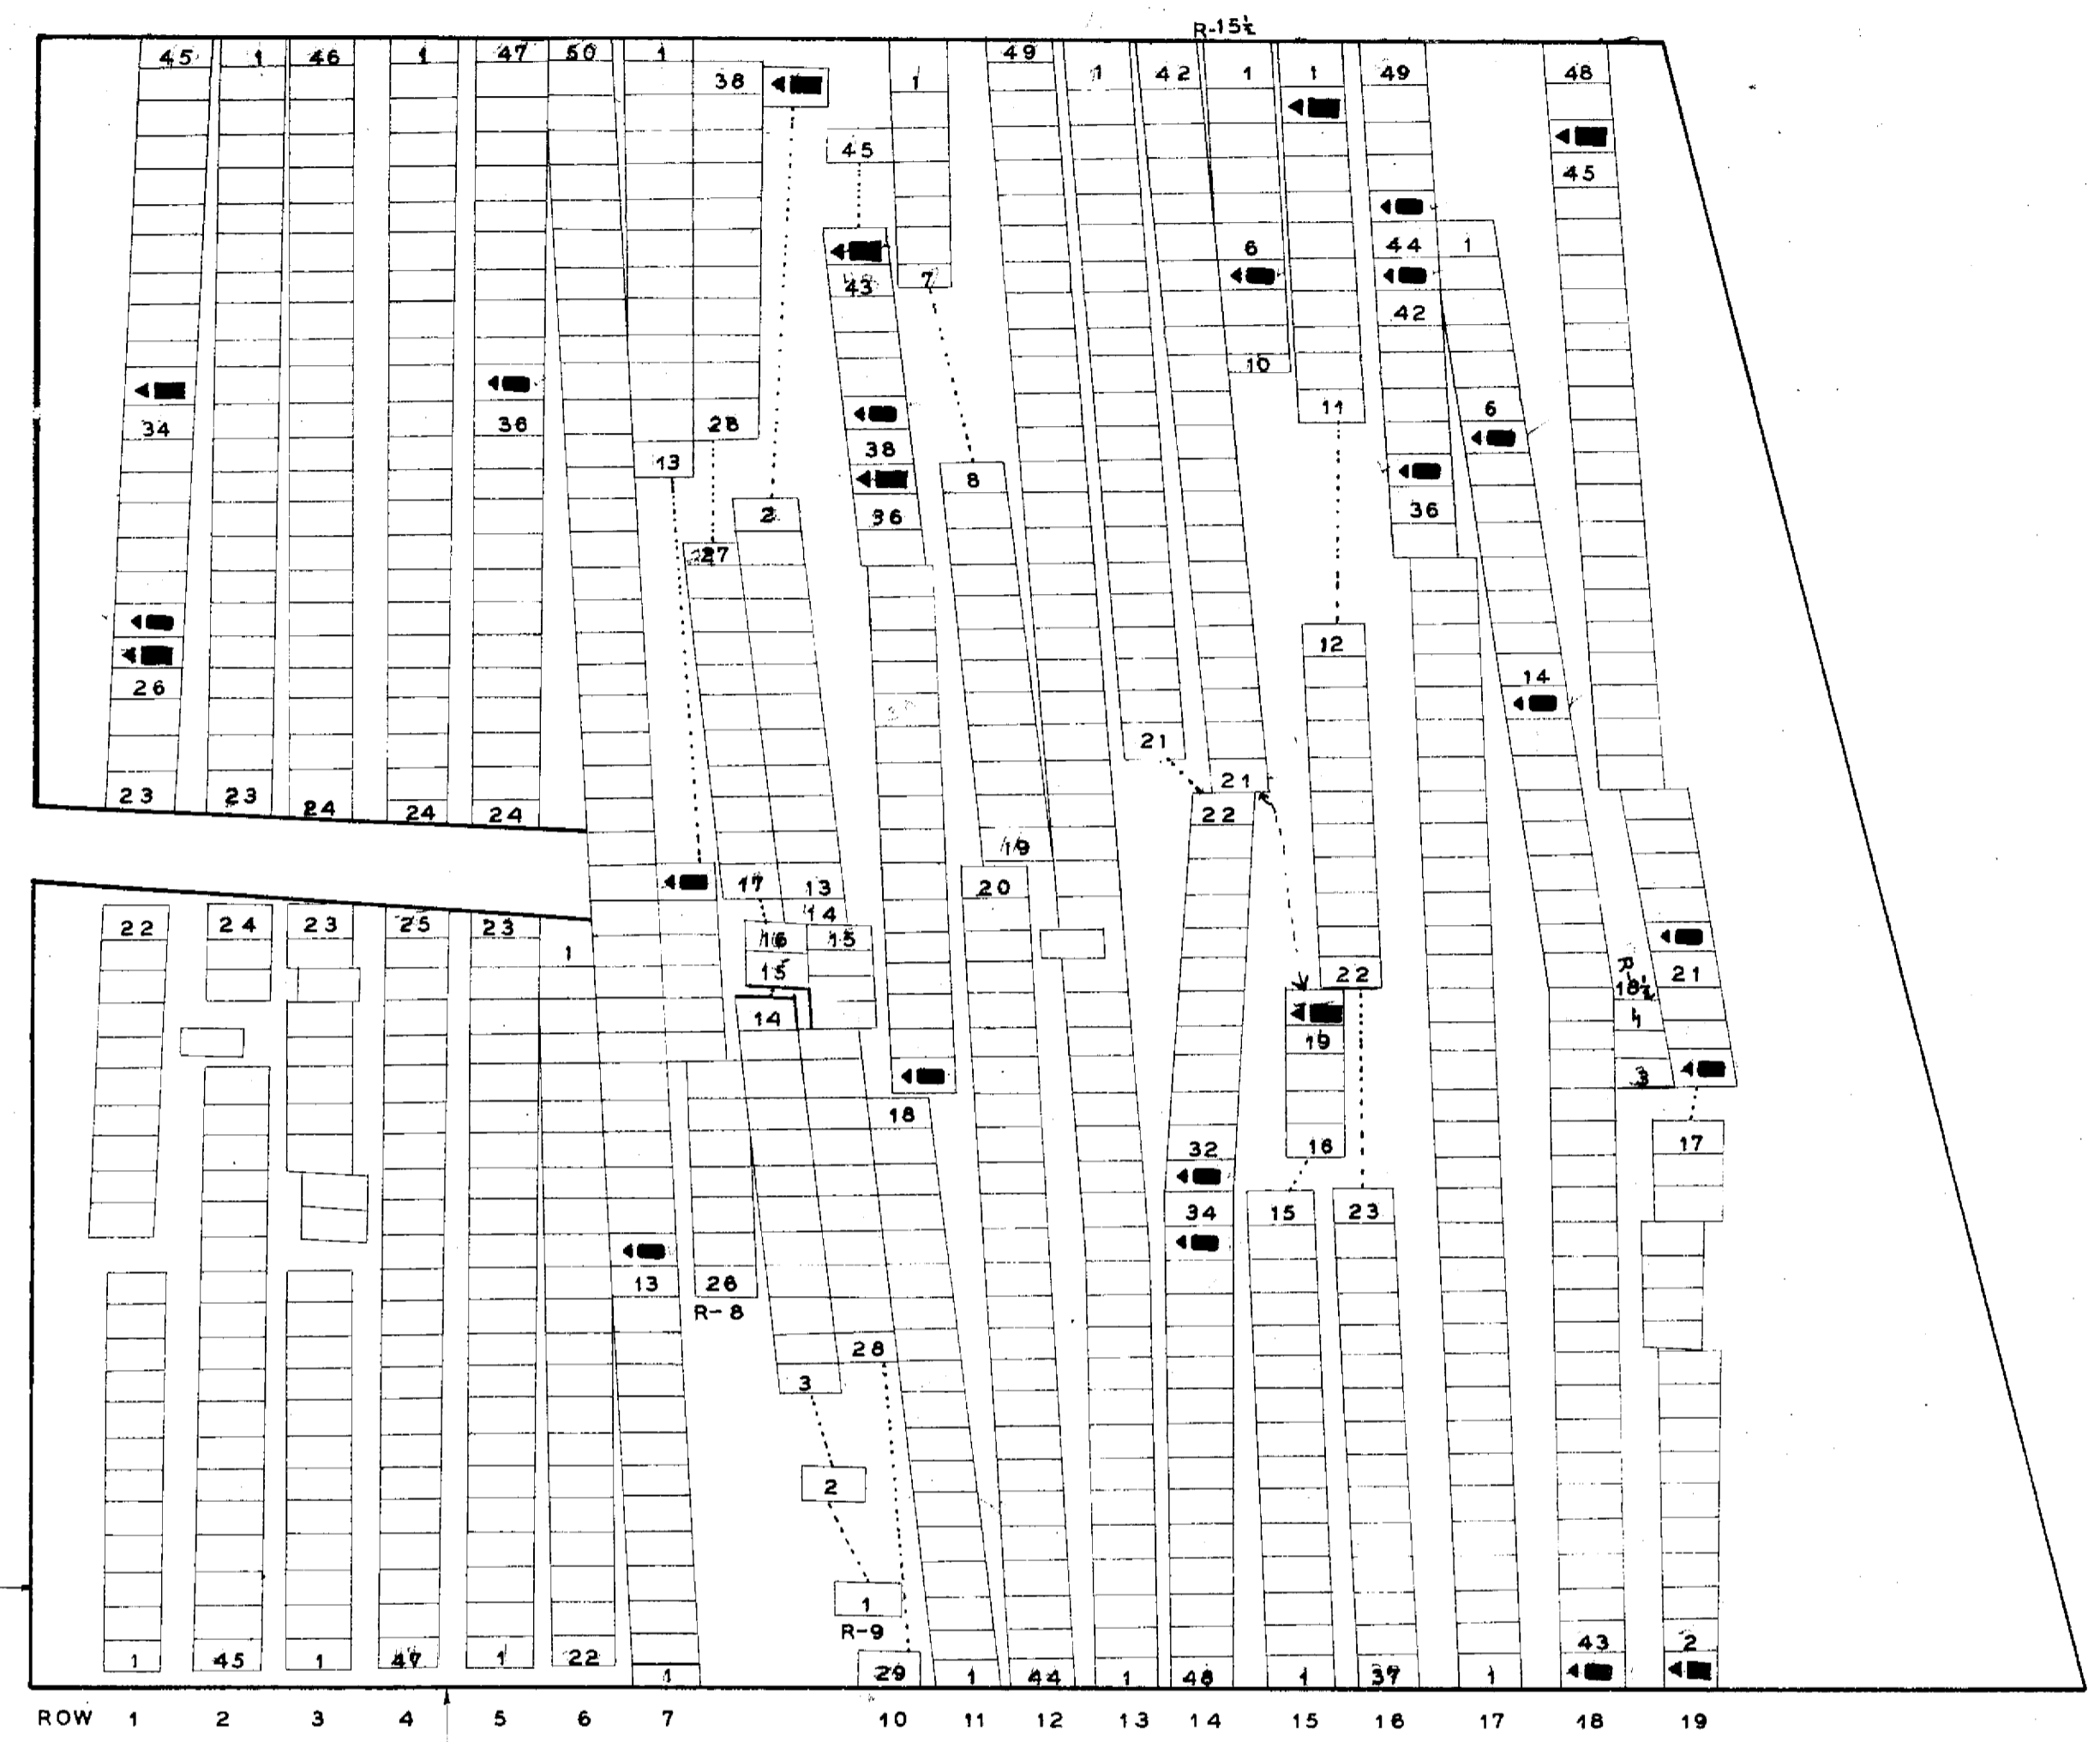

LEGEND
R=ROW G=GRAVE W=WAR
*=POSITION UNKNOWN

OLD KILBOURNE CEMETERY


DELAWARE CO. BROWN TWP.
OFFICIAL PROJECT NOS.465-423-467&665-42-3-232

- LEGEND
- ① REVOLUTIONARY WAR
 - ⑩ WAR OF 1812
 - ⑬ MEXICAN WAR
 - ⑰ CIVIL WAR
 - ⑱ INDIAN WAR
 - ⑳ WORLD WAR

SCALE 1"=20' ACRES 1.4

21-3-3
21-3-3

NAME	SEC	L	R	G	W
AHERN PATRICK	114		3		25
BERRY JAMES	144		2		19
BURROWS JOHN E	35		10		33
CARROLL JNO	307		1		19
FERRIS WILLIAM F	85		4		25
GRIFFIN JOHN	72		2		19
HAYES THOMAS F	99		3		
JEFFCOTT JOSEPH	106		3		19
LYNCH THOMAS	351		4		19
MOYNICHAN JAMES	18		4		19

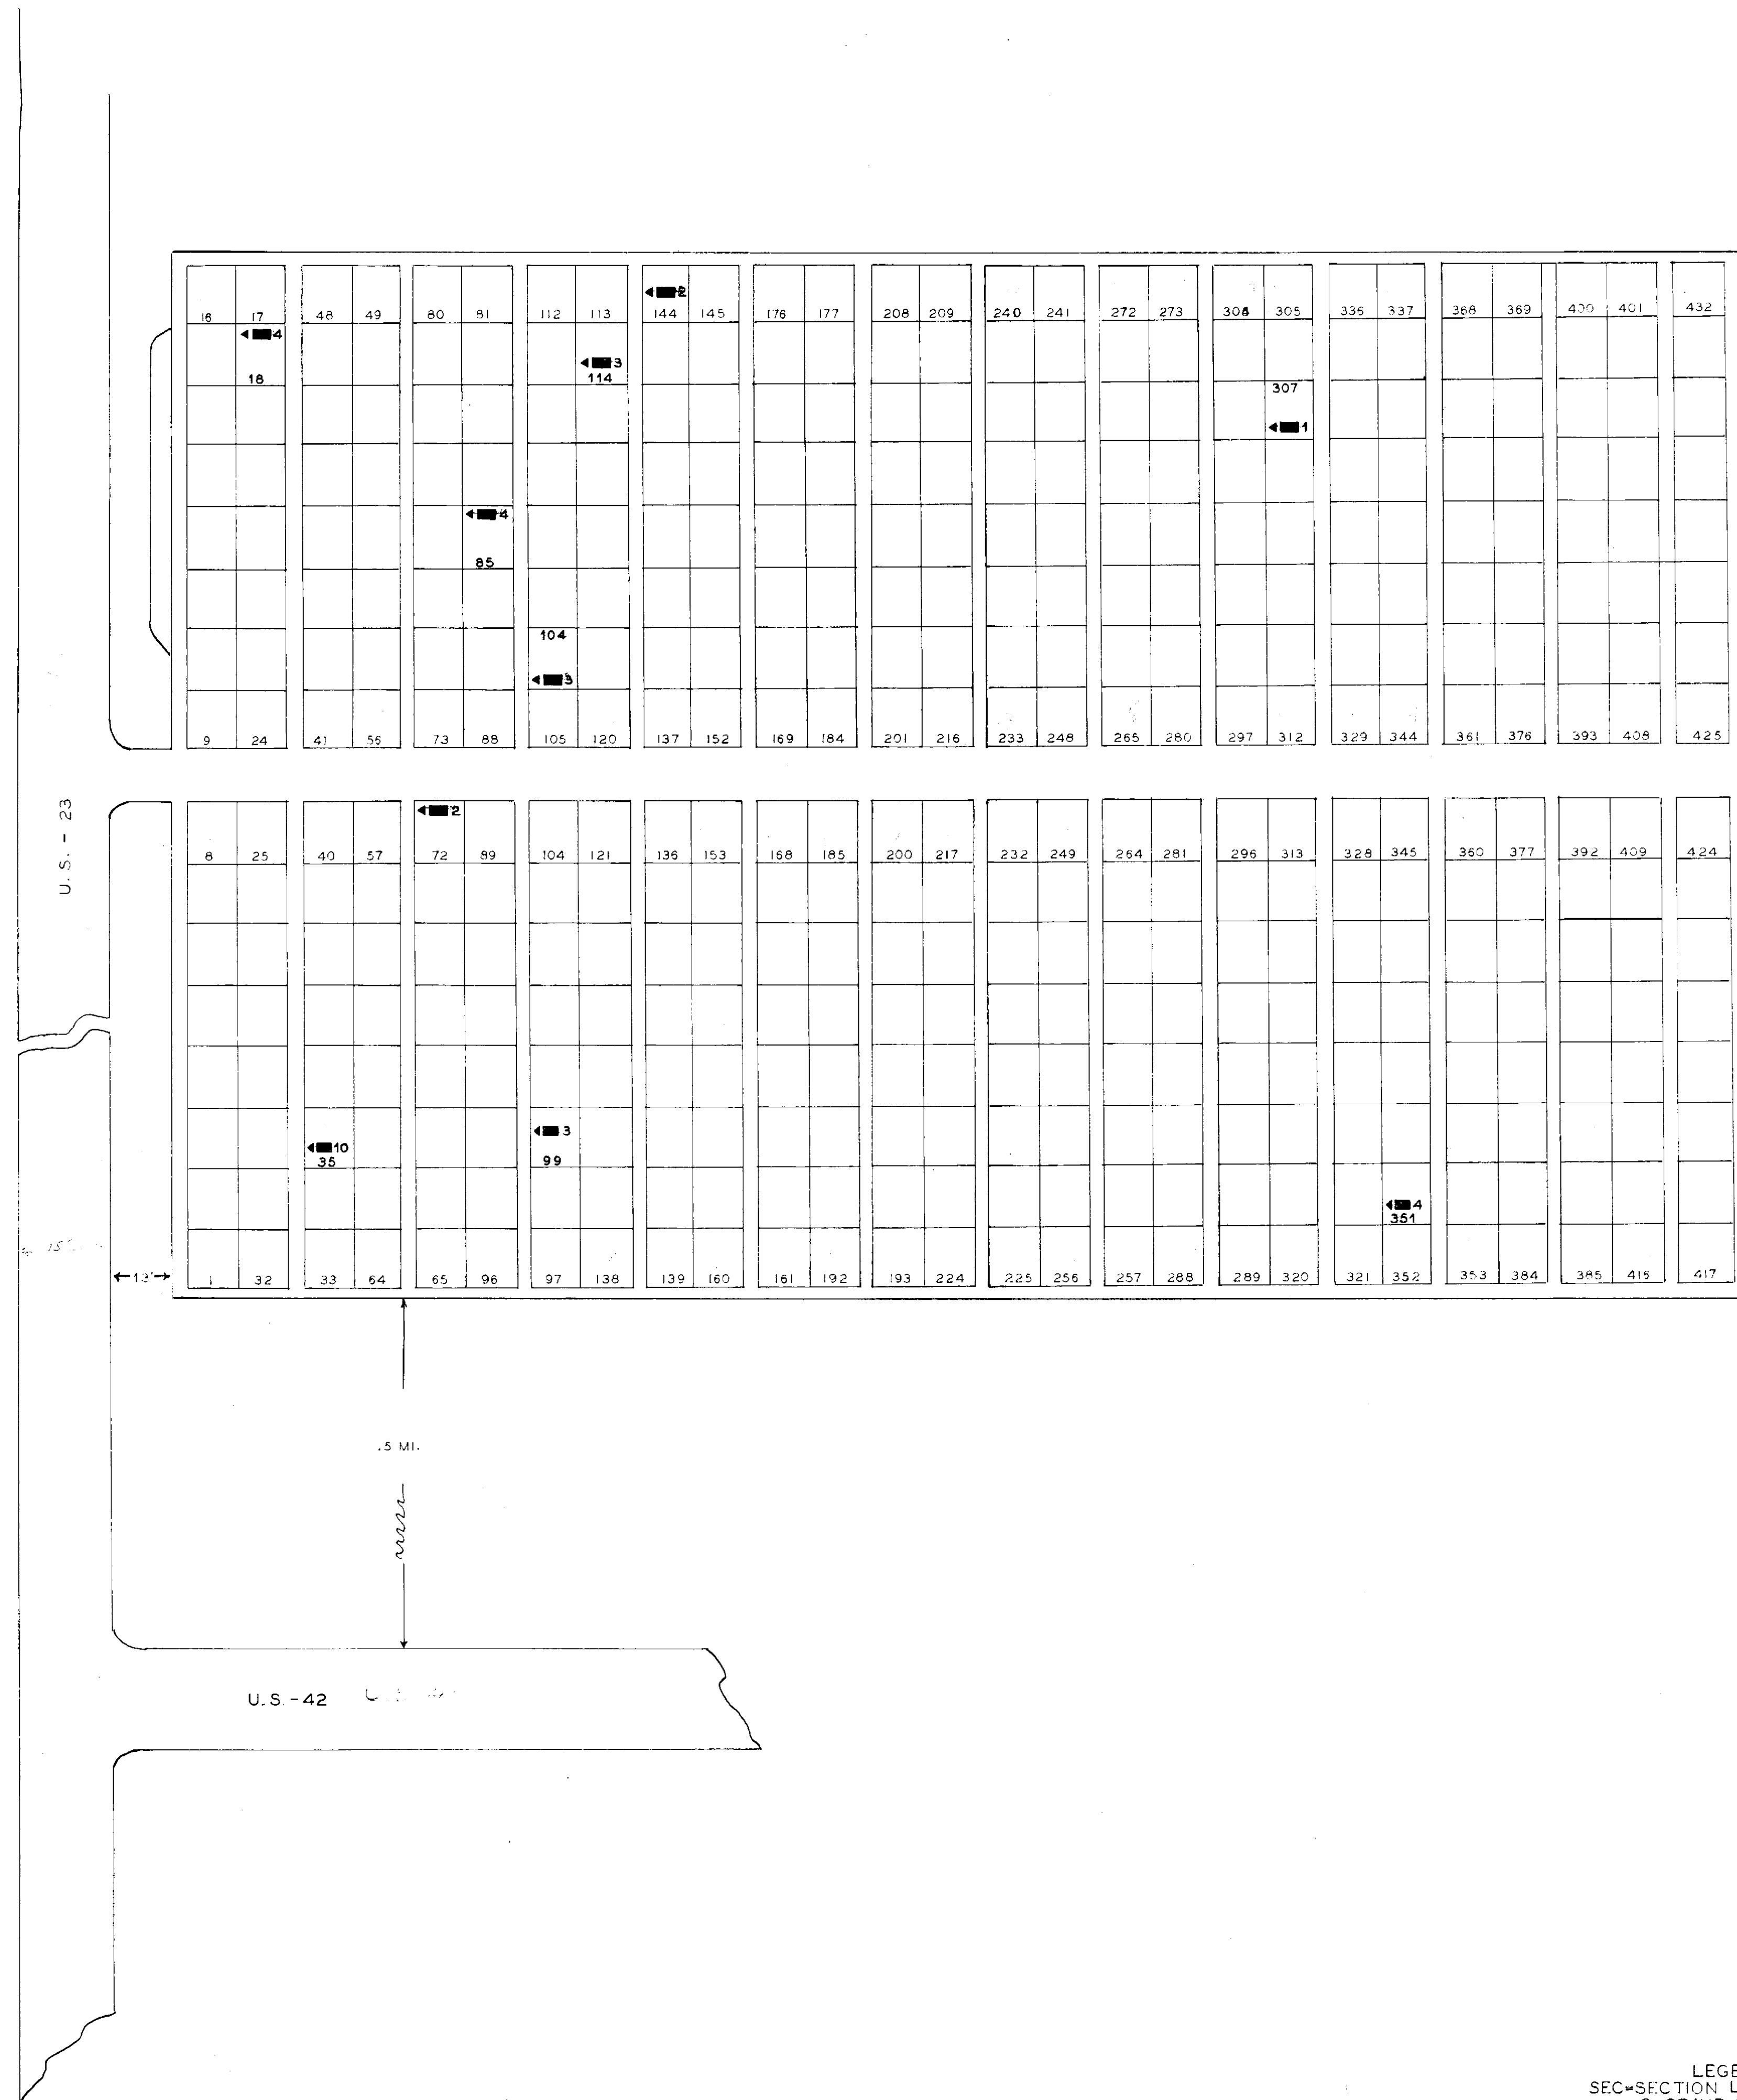

**OLD ST MARY'S
CEMETERY**

DELAWARE CO. DELAWARE TWP.

OFFICIAL PROJECT NOS. 465-42-3-467&665-42-3-232

LEGEND

- ① REVOLUTIONARY WAR
- ⑩ WAR OF 1812
- ⑮ MEXICAN WAR
- ⑲ CIVIL WAR
- ⑳ SPANISH AM. WAR
- ㉑ WORLD WAR

SCALE 1" = 20' 1.7 ACRES

LEGEND
SEC=SECTION L=LOT R=ROW
G=GRAVE W=WAR
*-POSITION UNKNOWN

OLLER CEMETERY

DELAWARE CO CONCORD TWP

OFFICIAL PROJECT NOS 465-42-3-467 & 665-42-3-232

4 ACRES
2 PAGES

LEGEND

HISTORY

- ① REVOLUTIONARY WAR
- ⑩ WAR OF 1812
- ⑯ MEXICAN WAR
- ⑲ CIVIL WAR
- ⑳ SPANISH-AMERICAN WAR
- ⑳ WORLD WAR

21-4-5



NAME	SEC	L	R	G	W
ANDREWS JOHN A.	OLD	15	39	19	
BARTLETT JOEL	OLD	11	28	10	
BENTON HENRY M.	OLD	20	36		
BUTTS ISAAC	OLD	13	1		
BUTTS MARION	OLD	27	4	31	
CORBIN REUBEN	OLD	15	11	10	
DAVIS IRA	OLD	24	26	19	
DUNLAP FRED. R.	OLD	35	2	31	
EDELBLUTE LEWIS	OLD	18	5	19	
EVANS JAS. C.	OLD	24	20	19	
FERRYMAN LUKE	OLD	8	7	19	
FLETCHER JOHN	OLD	22	5	19	
FREESE JOHN	OLD	3	22	10	
FREESE MARTIN	OLD	3	34	19	
GATES LEANDER S.	OLD	12	19	19	
HANNAH GEO. W.	OLD	8	17	19	
HARRIS SIMEON	NEW	94	2	19	
HARRIS WM. C.	NEW	95	4	19	
HECK H. J.	OLD	9	3	19	
INGRAM ISAAC	OLD	9	15	10	
JACKSON HENRY	OLD	11	21	19	
JOHNSON CHAS. B.	OLD	31	6	19	
JONES ABRAM	OLD	4	17	10	
JONES WM. G.	OLD	1	30	3	25
LOVELESS JOHN V.	OLD	1	8	10	
MAC MILLAN CHESTER A.	NEW	88	3		
MADDOX ADDISON H.	NEW	99	3		
MARLEY FRANK	OLD	10	24	19	
MARTIN JAS. H.	OLD	23	18	19	
MARTIN THEO.	OLD	19	18	19	
MORRISON	OLD	3	19		
OLLER GEO.	OLD	14	34	10	
OLLER JACOB	OLD	14	36	10	
OMBLE MARTIN	OLD	11	48	10	
PENDLETON RAWLEY C.	OLD	27	9	19	
PHILLIPS SIMEON	NEW	38	2	33	19
PLUNKETT MICHAEL	OLD	9	33		
PLUNKETT RICHARD E.	OLD	2	31	19	
RAY RAULEIGH	OLD	14	9	10	
SALESBURY JOHN	OLD	3	8	10	
SIEGFRIED JERMAH	OLD	4	7	19	
SKINNER WM. W.	OLD	17	8	19	
SIEGFRIED PETER F.	OLD	29	25	19	
THOMAS JAS. A.	OLD	14	39	10	
ZIMMERMAN ISREL	OLD	4	32	2	
ZIMMERMAN W. H.	OLD	2	29	2	19

LEGEND
 SEC=SECTION L=LOT R=ROW
 G=GRAVE W=WAR
 * = POSITION UNKNOWN

RADNOR CEMETERY

DELAWARE CO.

TWP.

OFFICIAL PROJECT NOS 465-42-3-467 & 665-42-3-232


8.4 ACRES
5 PAGES

LEGEND

HISTORY

- ① REVOLUTIONARY WAR
- ⑩ WAR OF 1812
- ⑯ MEXICAN WAR
- ⑲ CIVIL WAR
- ⑳ SPANISH-AMERICAN WAR
- ㉑ WORLD WAR

21-14-1

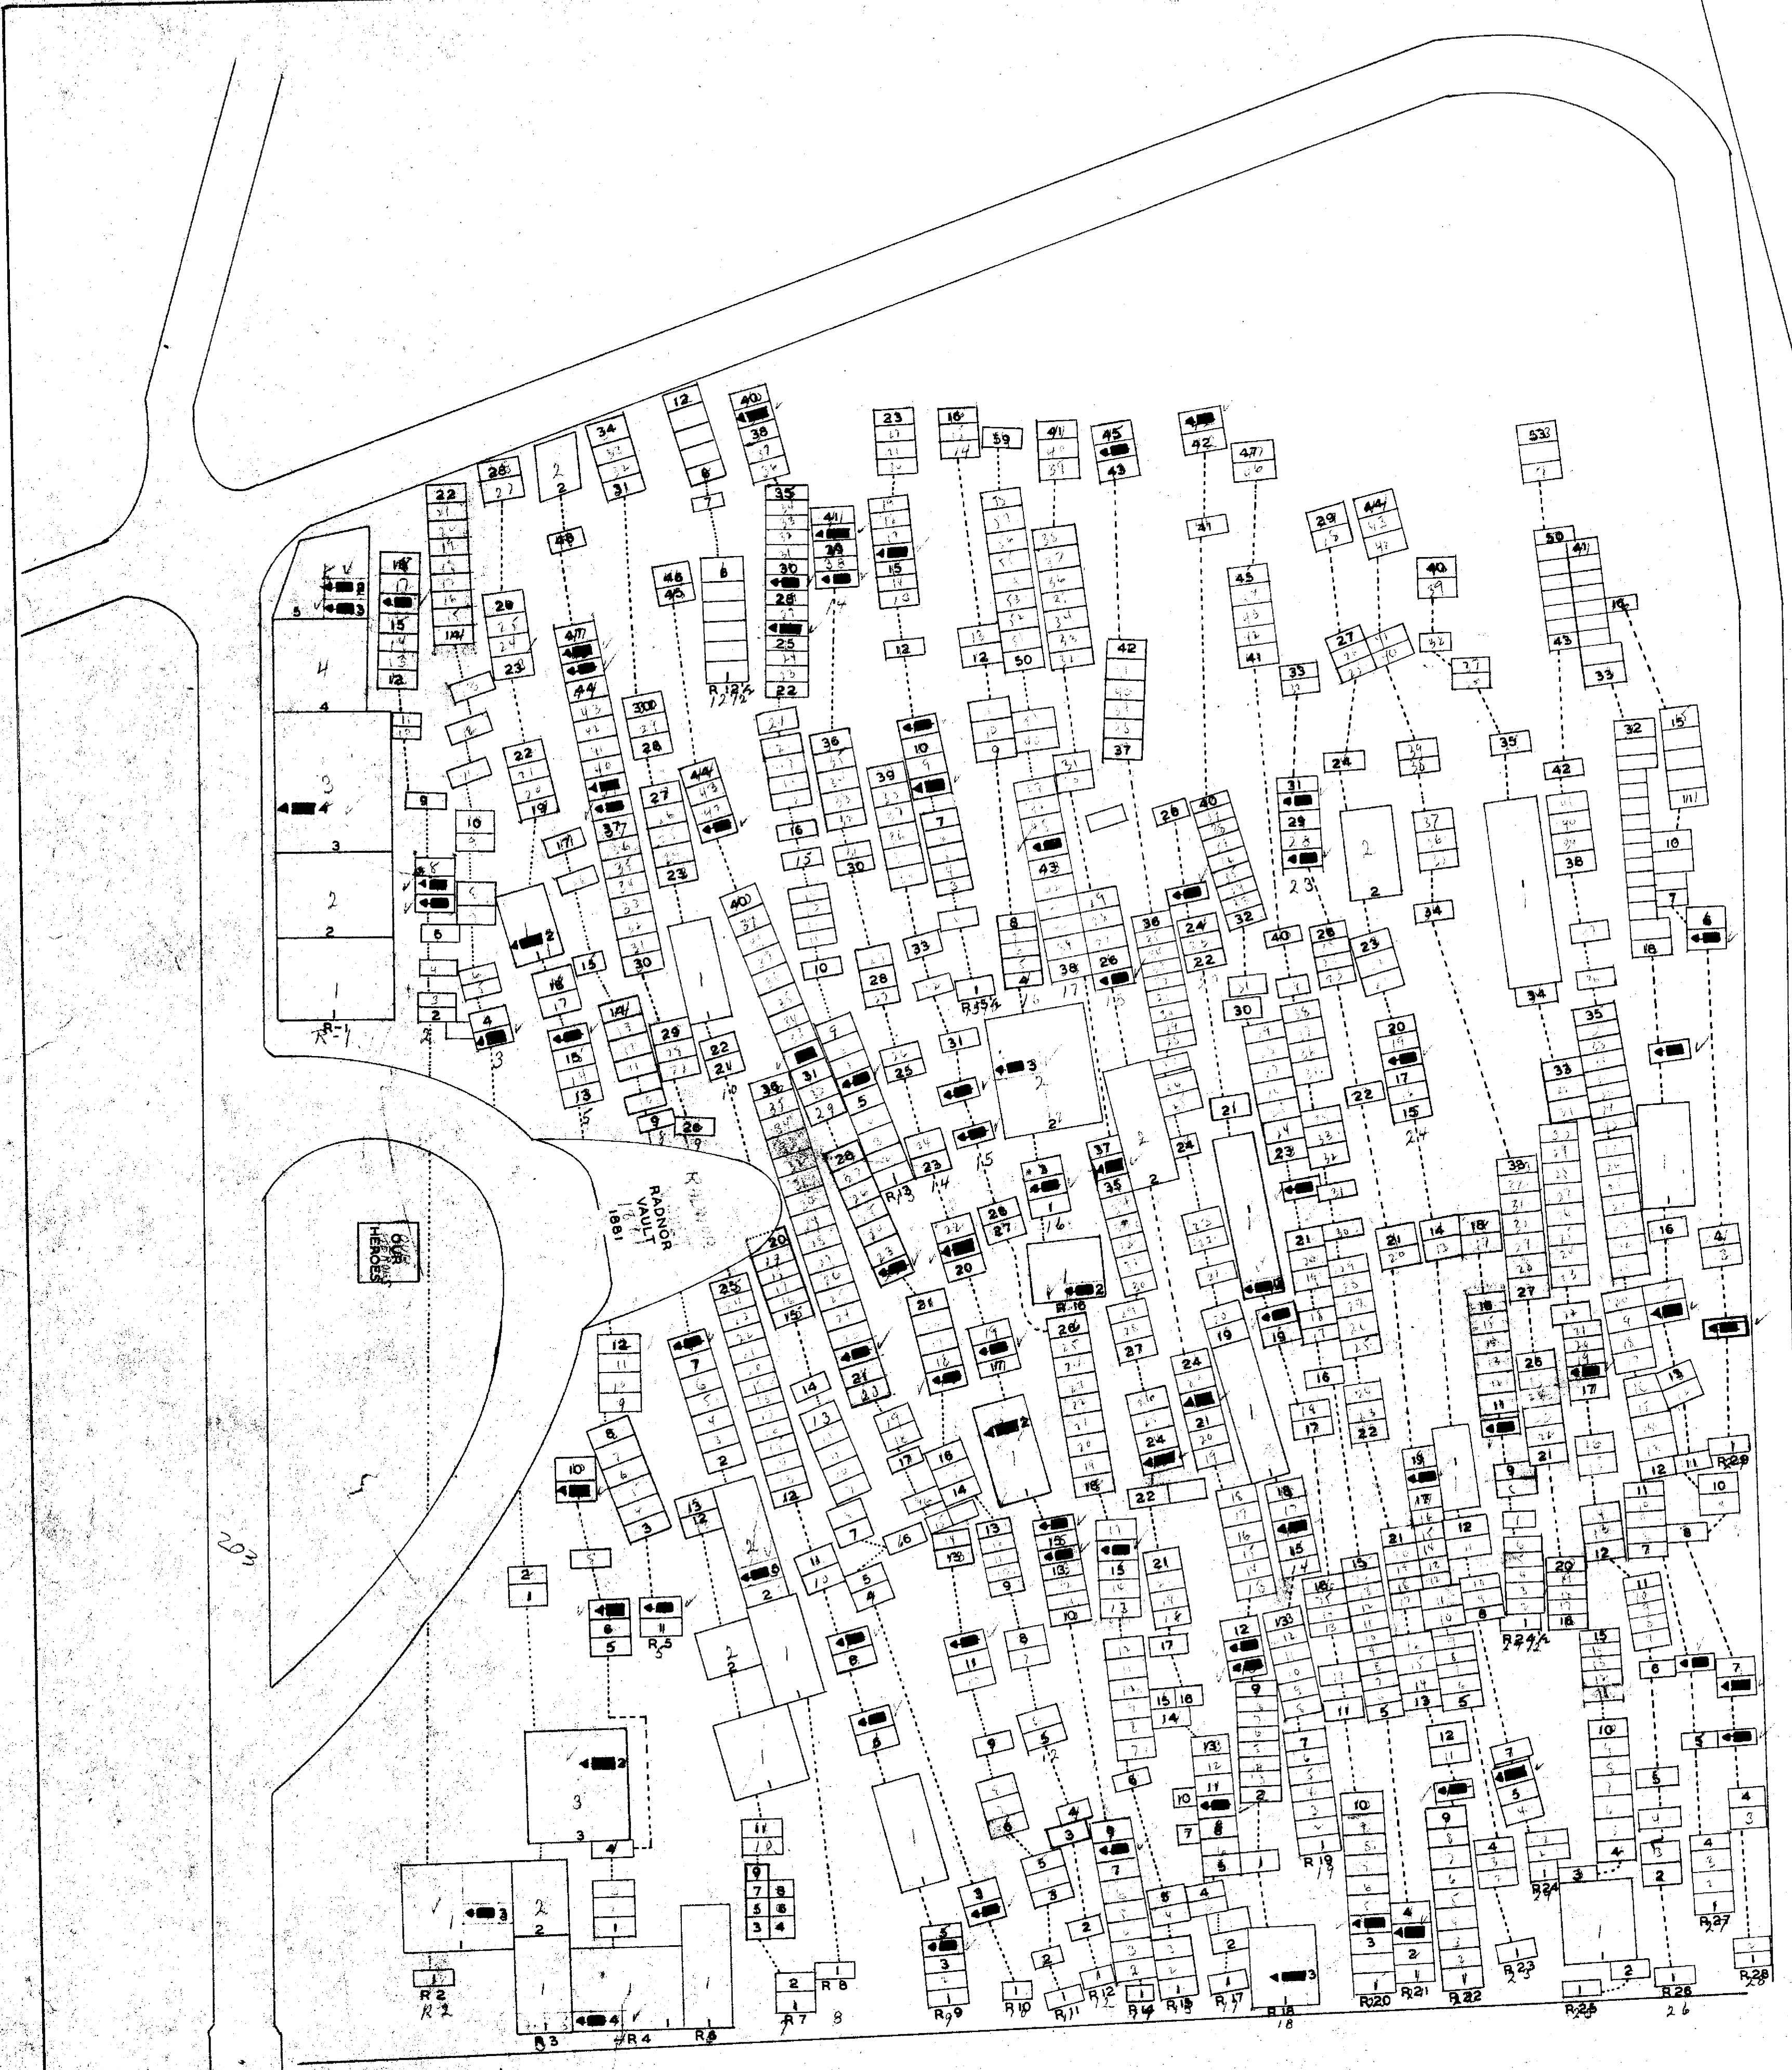

OLD SECTION

NAME	L	R	G	W
ADAMS ELIJAH	-	17	9	10
BAKER JOS.	-	3	3	19
BAKER ROBT.	-	9	16	19
BOYD WM.	-	9	45	10
BOYD WM.	-	9	46	18
CHANEY SYLVESTER	-	29	5	19
COONFARÉ PETER	-	10	2	10
DAVID BENJ. F.	1	4	1	19
DAVIDS NOAH B.	-	17	36	19
DAVIDS WM.	-	11	22	10
DAVIES THOS. M.	-	5	14	10
DAVIS JOHN	-	14	8	16
DAVIS JOHN R.	-	19	44	19
DAVIS SAMUEL	-	18	22	10
DILDINE RALPH	-	17	23	10
DILDINE VALENTINE	-	17	23	10
EDWARDS DAVID M.	1	20	12	19
EVANS FRANCIS	-	2	6	19
EVANS ISAAC	-	13	26	-
EVANS JOHN	-	2	7	-
*FLEMING JOHN D.	-	-	-	19
FLEMING JOS. D.	-	8	8	19
GALLANT ELISHA	-	24	6	-
GOOD JESSE H.	-	15	8	19
GRIFFITH ELIAS	-	28	17	19
GRIFFITH JOHN R.	-	13	9	19
GRIFFITH THOS. O.	-	13	11	19
GRIFFITH THOS. R.	-	16	2	-
HILL CALEB	-	12	41	10
HODGES JAMES B.	3	3	2	19
HUMPHRIES EDW.	-	24	10	10
HUMPHREYS JOHN	-	16	24	10
INSKEP AUGUSTUS J.	-	9	4	19
JAMES JOHN S.	-	12	22	19
JONES DAVID	-	12	17	19
JONES DAVID T.	-	26	15	19
JONES ISAAC	-	15	10	10
JONES JOHN D.	-	14	16	10
JONES RICHARD	-	21	20	10
JORDAN JOSHUA	-	14	20	10
JUSTICE WM.	-	21	3	10
KEARFOTT JOHN P.	-	14	14	19
KEIFER CHRISTOPHER	-	27	6	19
KEPLAR ABRAHAM	-	13	10	10
KYLE HUGH	-	12	32	19
KYLE JOHN A.	-	9	7	19
KYLE WM. I.	-	9	7	19
*LLOYD DICK	-	-	-	-
MARTIN BEN	-	13	39	-
HILLS FRANCIS W.	-	14	16	19
MINTER JOHN	-	13	19	19
MOORE JOHN T.	-	14	29	19
MOORE SAMUEL	-	14	23	19
MORRIS RICHARD	-	20	23	19
OLDS HENRY C.	5	1	2	19
OWENS THOS.	-	29	2	19
PENRY EDW.	-	23	10	19
PERRY ROBT.	-	23	18	10
PHILLIPS JOHN JR.	-	16	21	19
POWELL JOHN	-	16	3	19
PRICE JOHN R.	-	1	4	19
PRICE LEWIS	-	11	12	19
PRICHARD DAVID W.	-	16	2	19
PRICHARD WM.	-	15	29	19
PUGH RICHARD	-	20	29	10
PUGH THOS.	-	20	29	10
RIPLEY THOS.	5	1	3	10
ROBERTS NATHANIEL	-	15	16	19
ROBERTS ROBT.	-	26	5	19
ROWLEY FRANCIS	-	26	5	19
*SULLIVAN DANIEL	-	-	-	19
TARLTON JOHN M.	-	15	16	19
TEED MOSES	-	4	7	19
THOMAS DAVID H.	-	23	27	19
THOMAS JOS. E.	-	23	30	19
THOMAS S. C.	-	23	19	19
*TREMBLEY GEO.	-	1	19	19
WARREN BENJ.	-	18	10	10
WARREN THOS.	-	18	11	10
WASSON WM. M.	-	20	38	19
WATKINS EDW. J.	-	20	39	19
WATKINS JOHN H.	-	20	39	19
WATKINS JOHN W.	-	20	39	19
WATSON ROBT. A.	-	20	39	19
WILLIAMS DAVID	-	21	8	19
WILLIAMS EVAN D.	-	21	44	19
WILLIAMS FERGUS S.	-	21	44	19
WINEGARNER JONAS M.	-	18	5	19
WISE JOHN H.	-	18	5	19

SCALE 1"=20'

LEGEND
L=LOT R=ROW
G=GRAVE W=WAR
*=-POSITION UNKNOWN

ACRES 2.4

RADNOR CEMETERY

PAGE 49

198
C-100

21-14-1

SECTION 2
PAGE 5151


SECTION 2
PAGE 5151

SECTION 2
PAGE 5151

SECTION 1
PAGE 52

SECTION 1
PAGE 52

OLD CEMETERY
PAGE 49

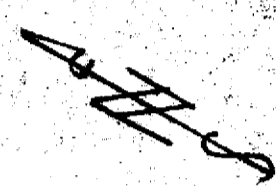
SCALE 1"=20'

C 198


S.R. 302

RADNOR CEMETERY

PAGE 550

Initial Title Plan 2/14/1

NAME	SEC	L	G	W	NAME	SEC	L	G	W	NAME	SEC	L	G	W	NAME	SEC	L	G	W
ANDERSON WM.	2	39	3	25	GRIFFITH RICHARD P.	2	151	6	19	MORRIS JOHN.	2	149	3	19	WARD WM.	2	5	3	19
BAKER F. G.	2	122	3	25	GRIFFITH THOMAS.	2	151	6	31	PERRY HUGH J.	2	83	3	19	WATKINS THOMAS.	2	50	3	19
BORNWALL JOHN LLOYD.	2	60	3	25	HINDERLUNG EMMETT C.	2	239	1	31	PERRY ROBERT THEW.	2	40	3	19	WILLIAMS JOHN O.	2	1	3	19
CONE JOHN A.	2	3	7	19	JAMES WM.	2	184	3	19	PRICE JOHN B.	2	19	3	19	WOLFLY GEO. T.	2	57	3	19
CONE NELSON W.	2	85	1	19	JONES DAVID F.	2	105	3	19	ROBERTS BENJ. C.	2	38	3	19	WOLFLY JOHN M.	2	61	3	19
DAVIS CHAS. A.	2	36	4	25	JONES DAVID L.	2	130	3	19	ROBINSON CHAS.	2	59	3	19					
DAVIS WM.	2	91	3	19	JONES GEO. W.	2	159	3	19	ROWLAND RICHARD B.	2	56	3	19					
*DILDINE RALPH.	2	10	10	10	JONES HARRY.	2	92	3	19	RICHARDS JOHN J.	2	167	3	19					
EDLEBLUTE J. W.	2	184	3	19	JONES ISHMAEL.	2	80	3	19	RODMAN ALP. J.	2	109	3	19					
EDWARDS JOSEPH H.	2	81	3	19	JONES RICHARD M. F.	2	159	3	19	SARTWELL ANSEL	2	103	3	19					
EDWARDS WM.	2	81	3	19	JONES THOMAS B.	2	47	3	19	SNODGRASS JOHN.	2	136	3	19					
*EVANS SOWEN.	2	81	3	19	JONES WM. W.	2	54	3	19	UTZ JOHN.	2	242	2	19					
EVANS JOHN W.	2	87	2	19	JONES WM. W.	2	90	3	19										
EVANS EVAN.	2	87	2	19	KYLE ELIAS.	2	161	2	19										
EVANS WALTER.	2	204	1	31	LEWIS SAMUEL.	2	11	3	19										

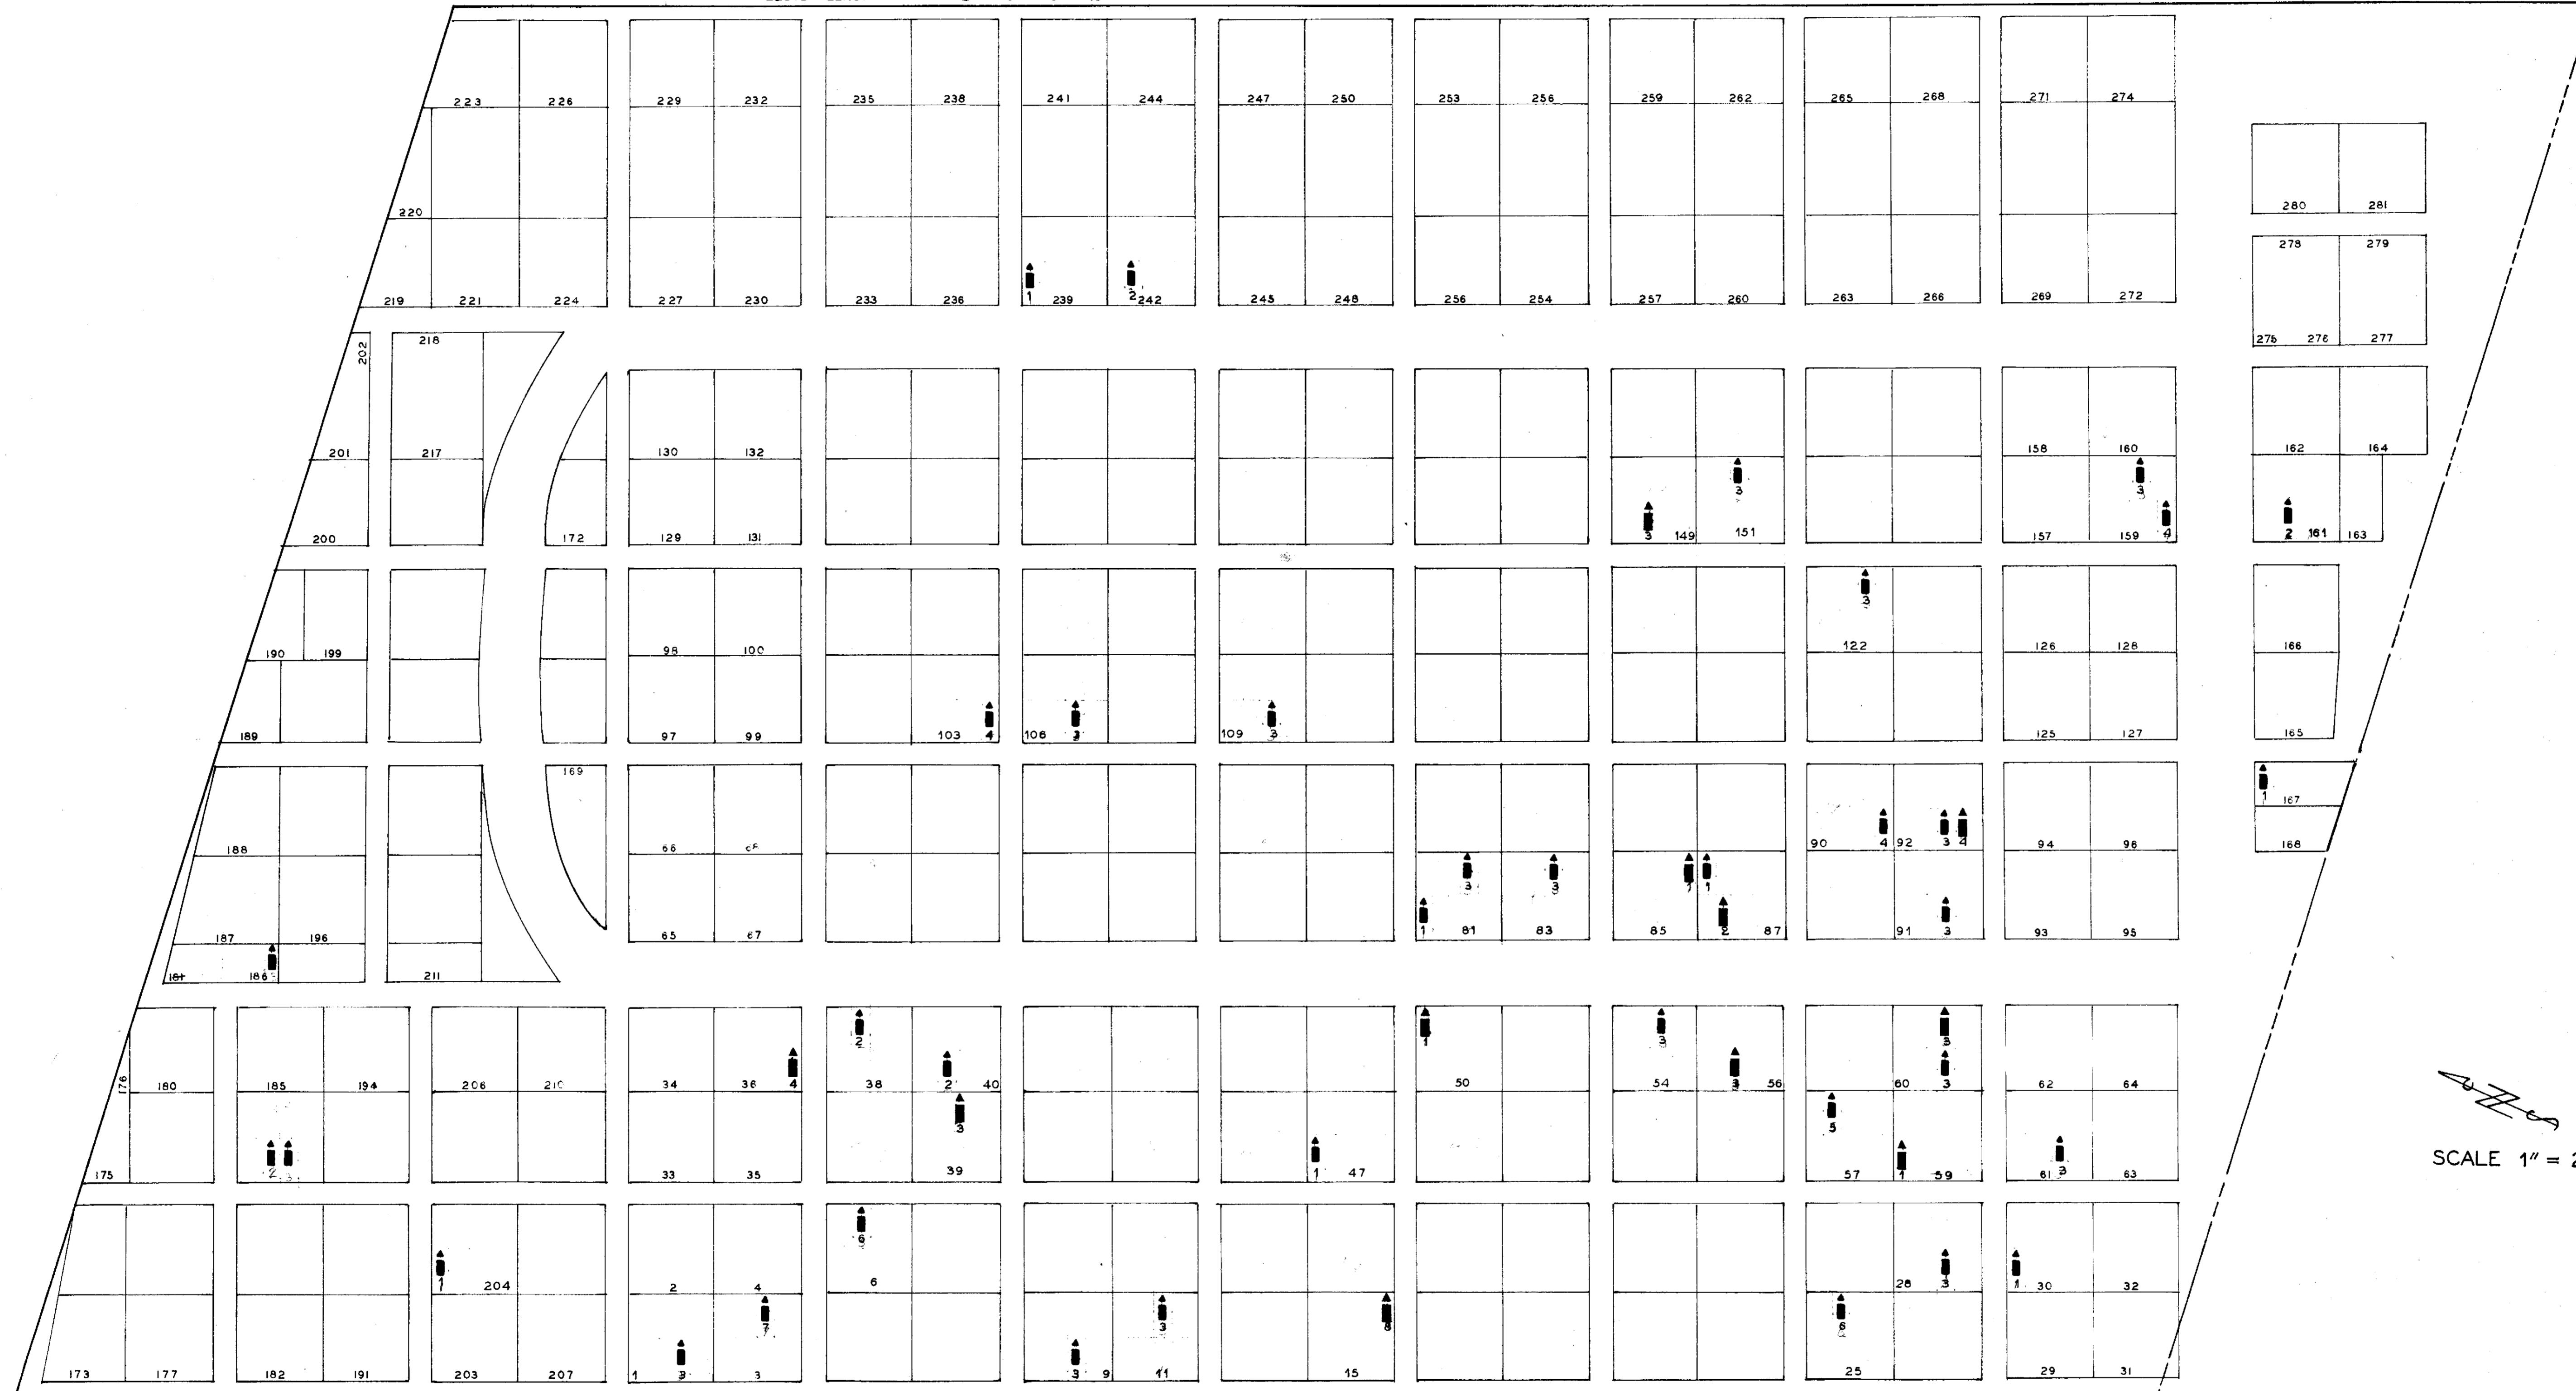


SECTION 2

LEGEND
 SEC = SECTION - L = LOT
 G = GRAVE - W = WAR
 * = POSITION UNKNOWN

21-14-1

1#

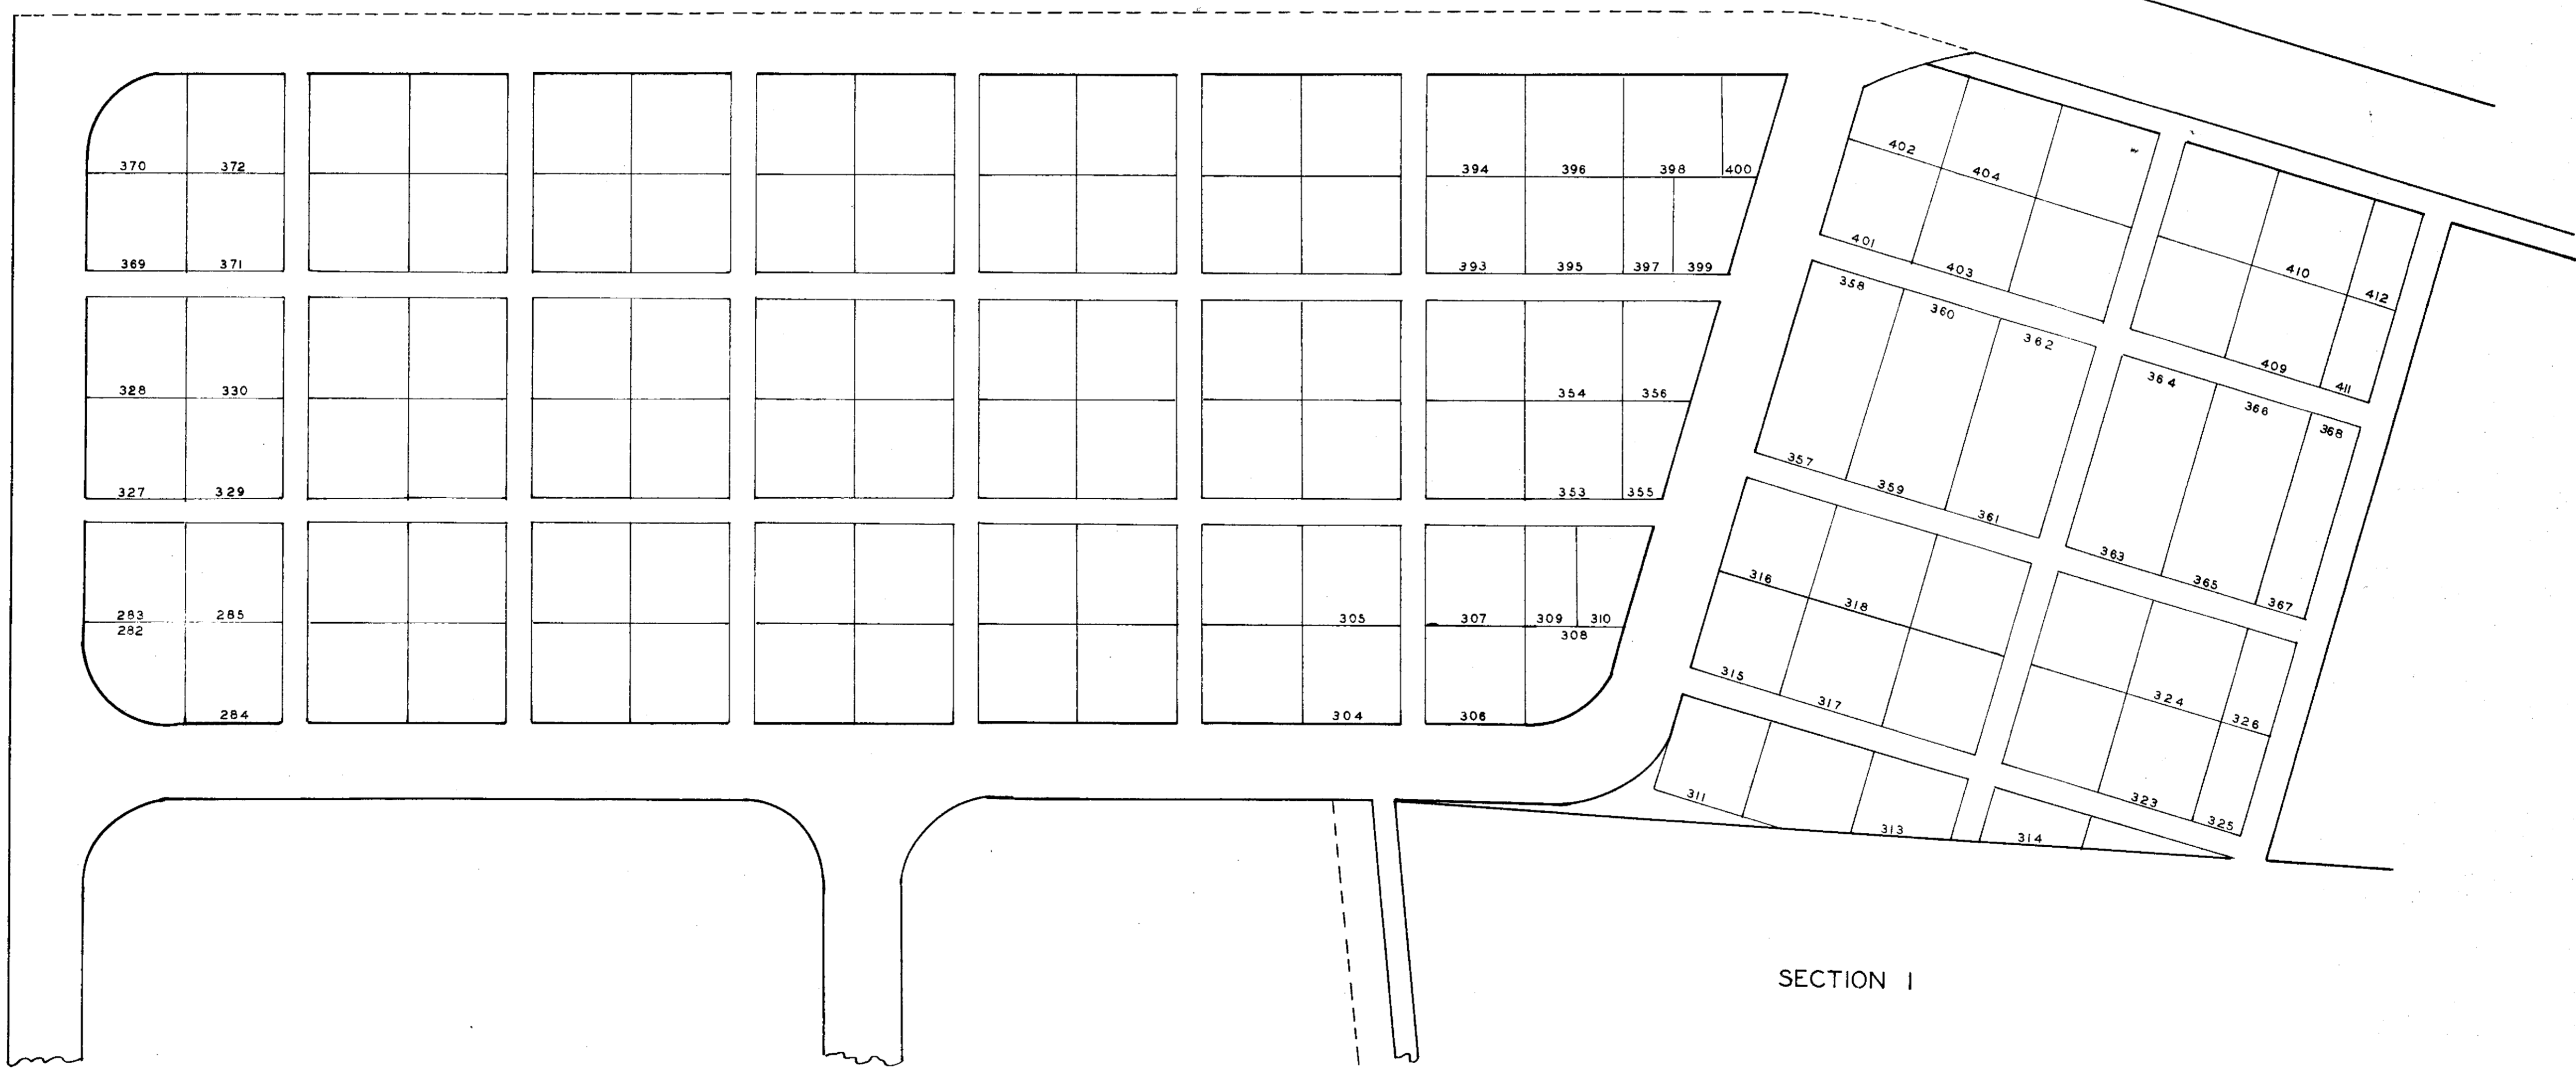

SECTION I

SCALE 1" = 20'

21-14-1

SUNBURY CEMETERY

DELAWARE CO. BERKSHIRE TWP.

OFFICIAL PROJECT NOS. 465-42-3-467 & 665-42-3-232

12 ACRES


4 PAGES


LEGEND

- ① REVOLUTIONARY WAR
- ⑩ WAR OF 1812
- ⑯ MEXICAN WAR
- ⑲ CIVIL WAR
- ⑳ SPANISH-AM. WAR
- ㉑ WORLD WAR

HISTORY


21-1-1

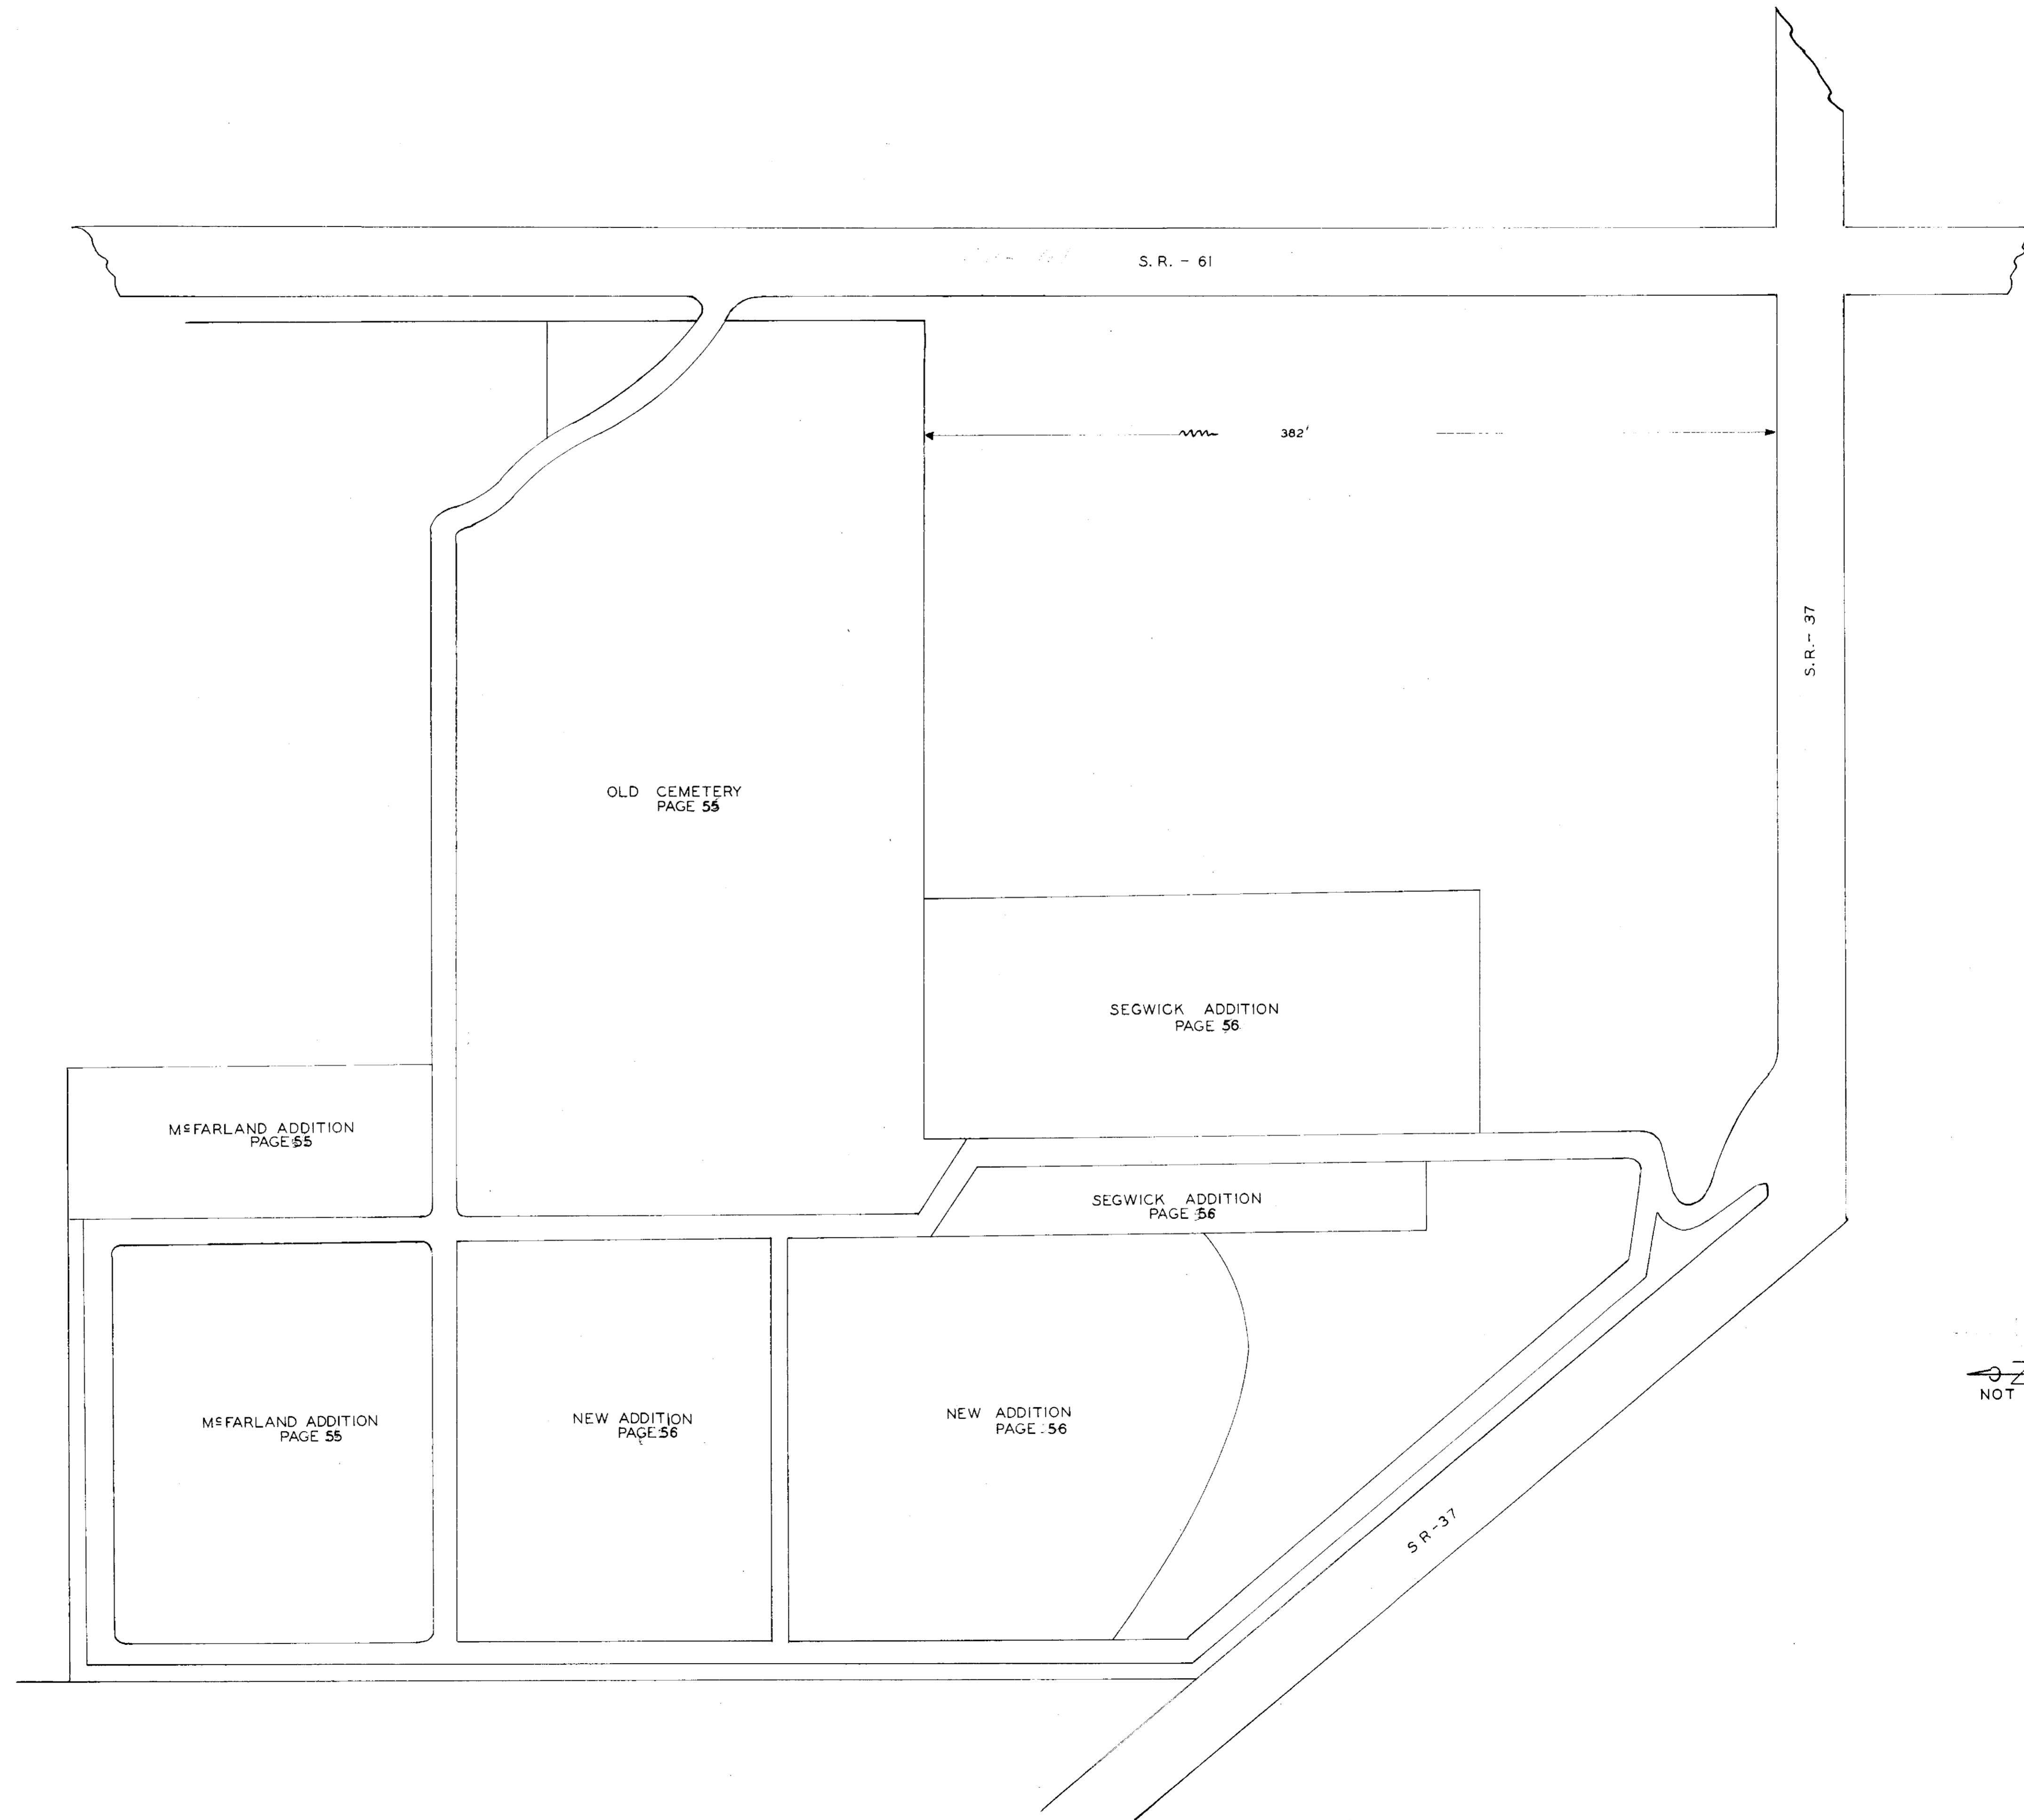

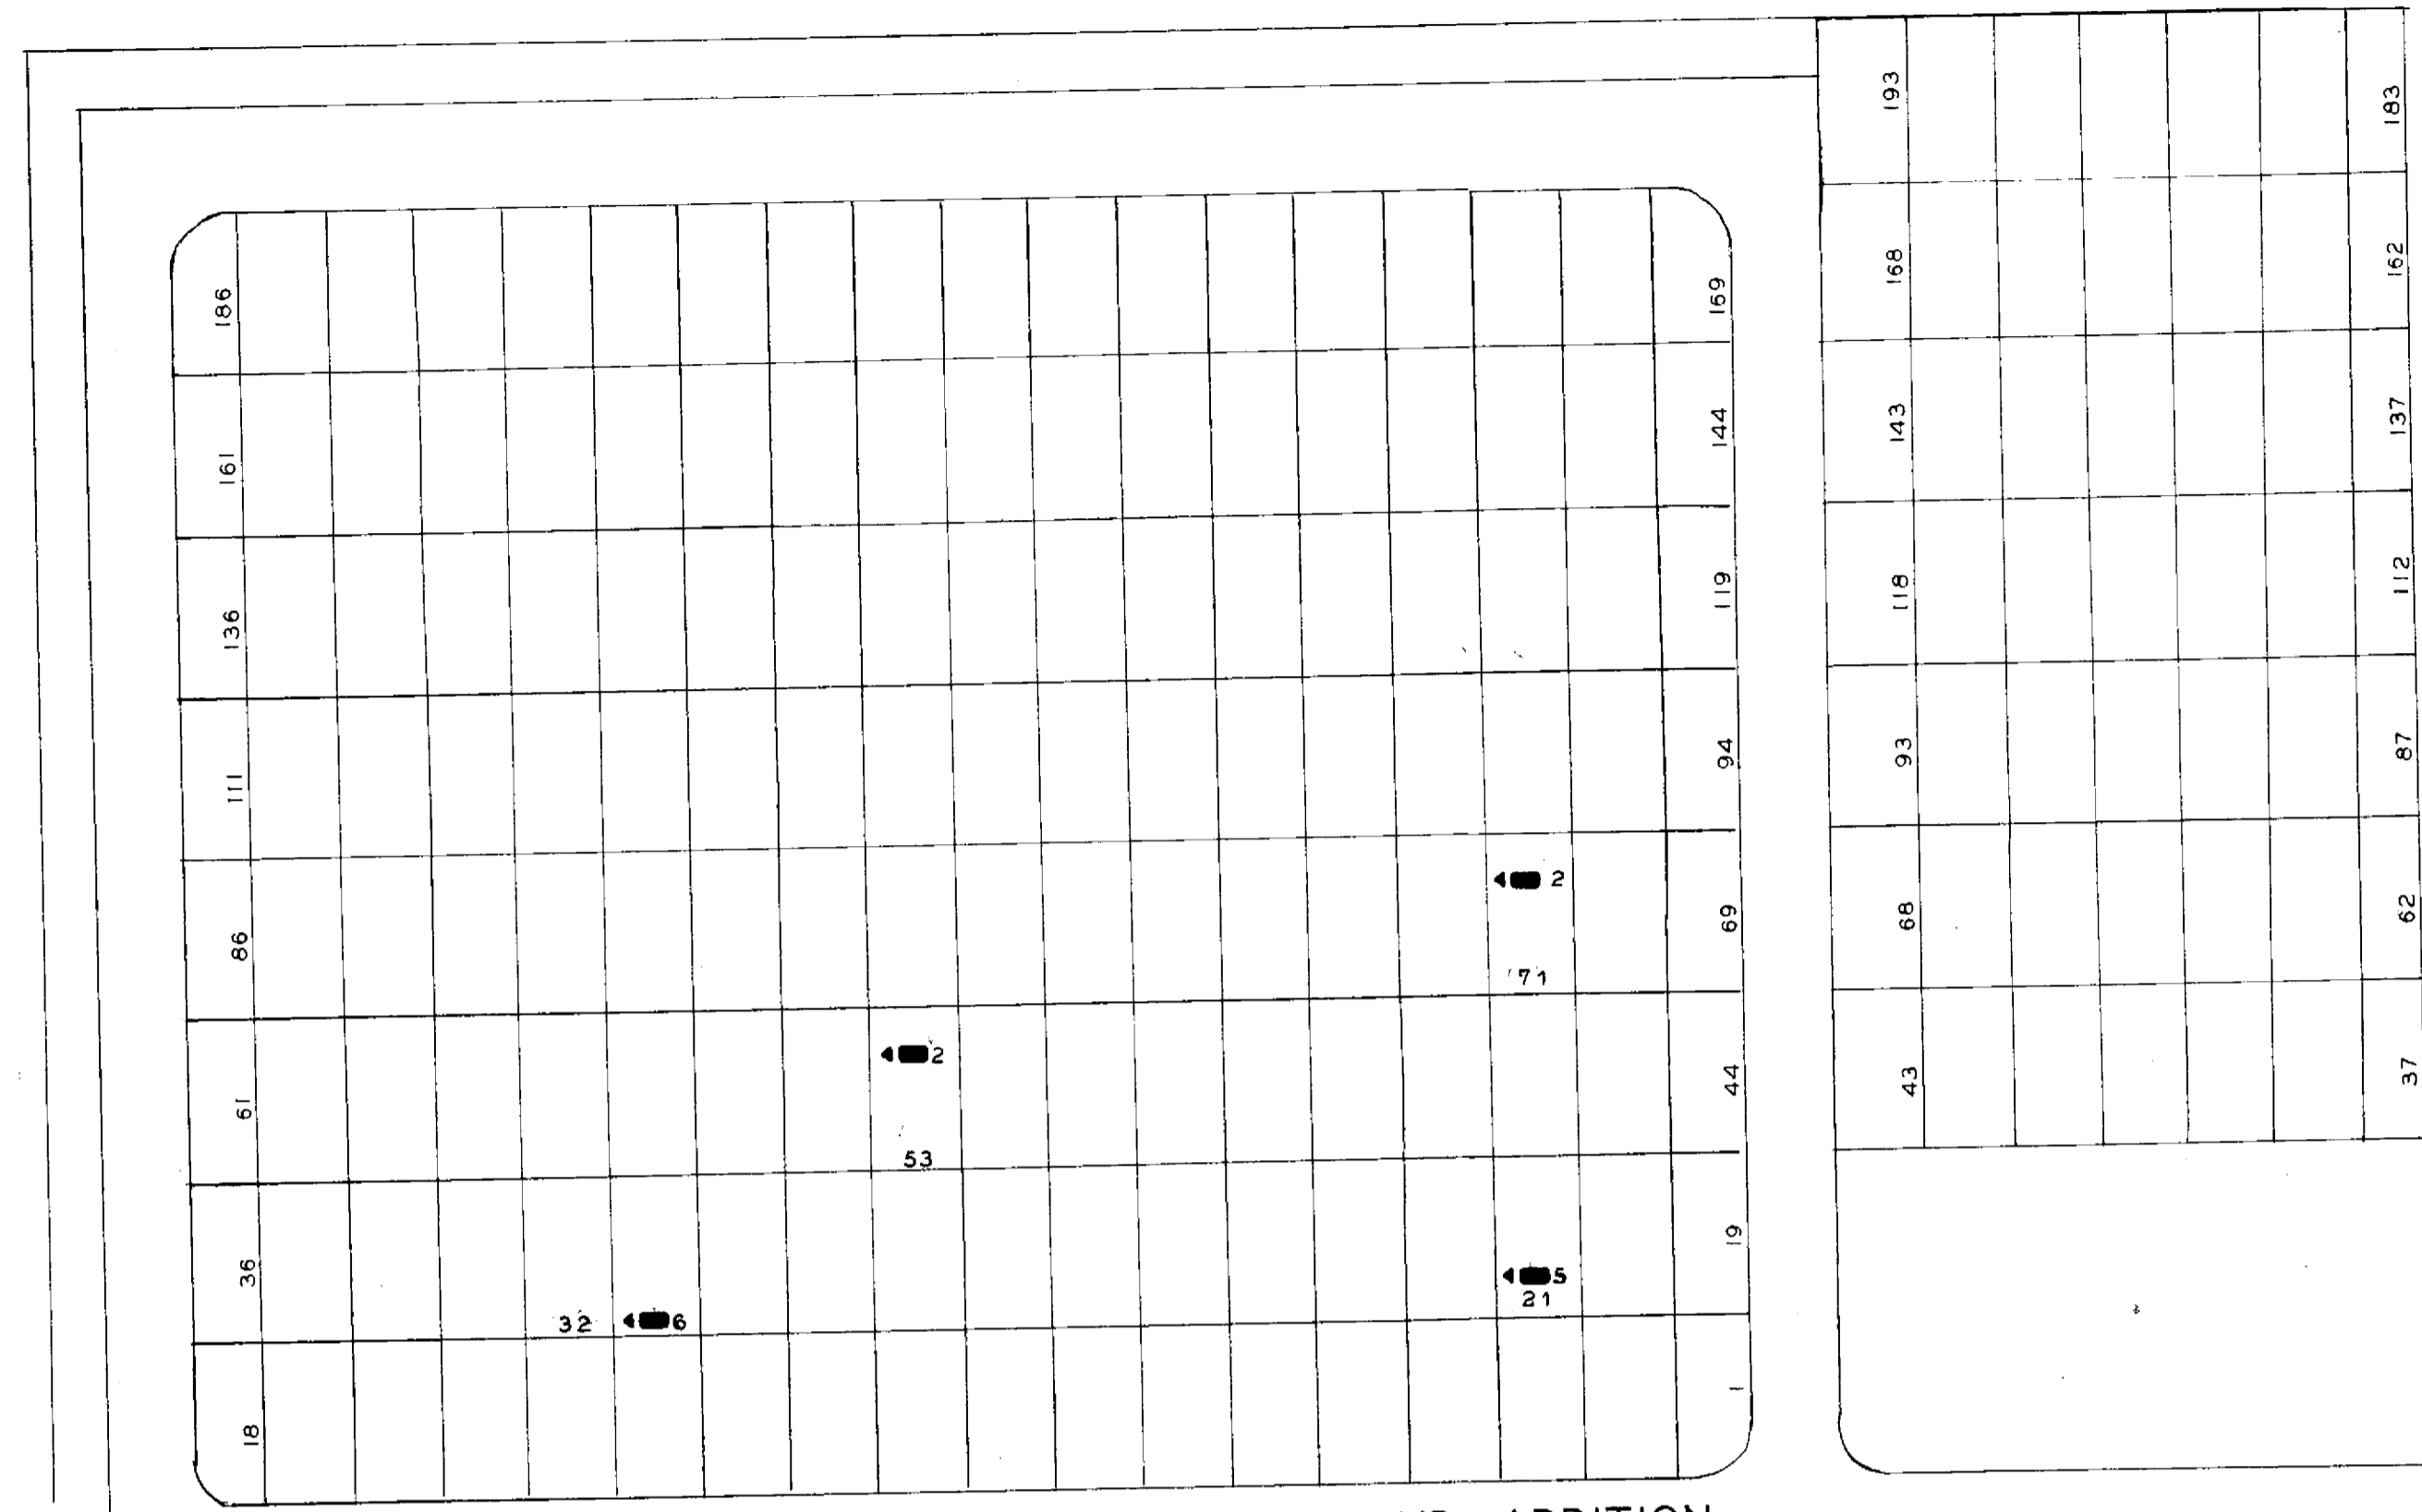

McFARLAND ADDITION

NAME	SEC	L	R	G	W
ABBOTT CHAS.	OLD		12	16	10
ARMSTRONG DAVID	OLD		22	16	10
BEACH GEO.	OLD		14	34	19
BELL B. W.	OLD		9	1	19
BLACK PHILEMON	OLD		13	22	1
BOWERS ALEXANDER	OLD		28	7	19
CANNON MORGAN	OLD	1	1	2	19
CARPENTER THOS. F.	OLD		27	52	19
CHANDLER WILLIAM C.	M.F.	53		2	19
CONNER JAMES	OLD		20	27	10
COOK RODNEY B.	OLD	2	1	4	19
DECKER JOHN P.	OLD		22	42	19
ELLIOTT PATRICK M.	OLD		13	43	19
FARRIER DAVID G.	OLD		27	36	19
FARRIER JOHN G.	OLD		27	31	
GAMES ROBERT	OLD		5	21	19
HERON JAMES J.	OLD		8	20	19
HUFF JOHN	OLD		17	24	1
KEMPTON BENJAMIN	OLD		5	9	19
KEMPTON JOHN F.	OLD		23	14	19
KIMBALL JOSEPH H.	OLD		24	4	19
KNOX TITUS	OLD		12	27	10
MARBLE N.	OLD	1	9	4	19
MATLACK CLARENCE	M.F.	31		6	31
Mc COY EPHRIAM	OLD		9	32	1
Mc FARLAND JOHN A.	M.F.	21		5	19
Mc NITT ADAM	OLD		15	2	1
MOORE CORNELIUS	OLD		26	44	19
MORGAN WILLIAM A.	OLD		28	2	19
ORCUTT SYLVESTER	OLD		13	37	10
PACE ISSAC	OLD		6	7	19
PATRICK BENJ.	OLD		20	16	10
PATRICK JOSEPH	OLD		20	18	10
PERFECT EDWIN R.	OLD		15	34	19
PERFECT HENRY C.	OLD		15	35	19
* PERFECT LEROY	M.F.	32			
PIERCE MILTON	OLD		22	2	19
RINEHART SAMUEL	OLD		12	1	19
ROBERTS JOHN Q.	OLD		18	15	19
SEARLES THEODORE P.	M.F.		71	2	19
SHAVER JOHN	OLD		3	25	19
SHAWER JOHN	OLD		8	13	19
STARK HENRY	OLD		11	28	19
STRICKLEY JOHN E.	OLD		11	19	19
STYER GEORGE	OLD		11	19	19
TAYLOR DANIE'L	OLD		24	41	1
WALKER ALEXANDER	OLD		26	16	10
WALKER JOHN W.	OLD		26	17	19
WHITNEY ROBERT W.	OLD		18	37	19
WILCOX JAMES C.	OLD	1	2	3	19
WILLIAMS JOHN	OLD		25	7	10
WILLIAMSON JOHN	OLD		20	13	1
WILLIAMSON S. M.	OLD		25	9	19
WILSON JAMES A.	OLD		14	27	19

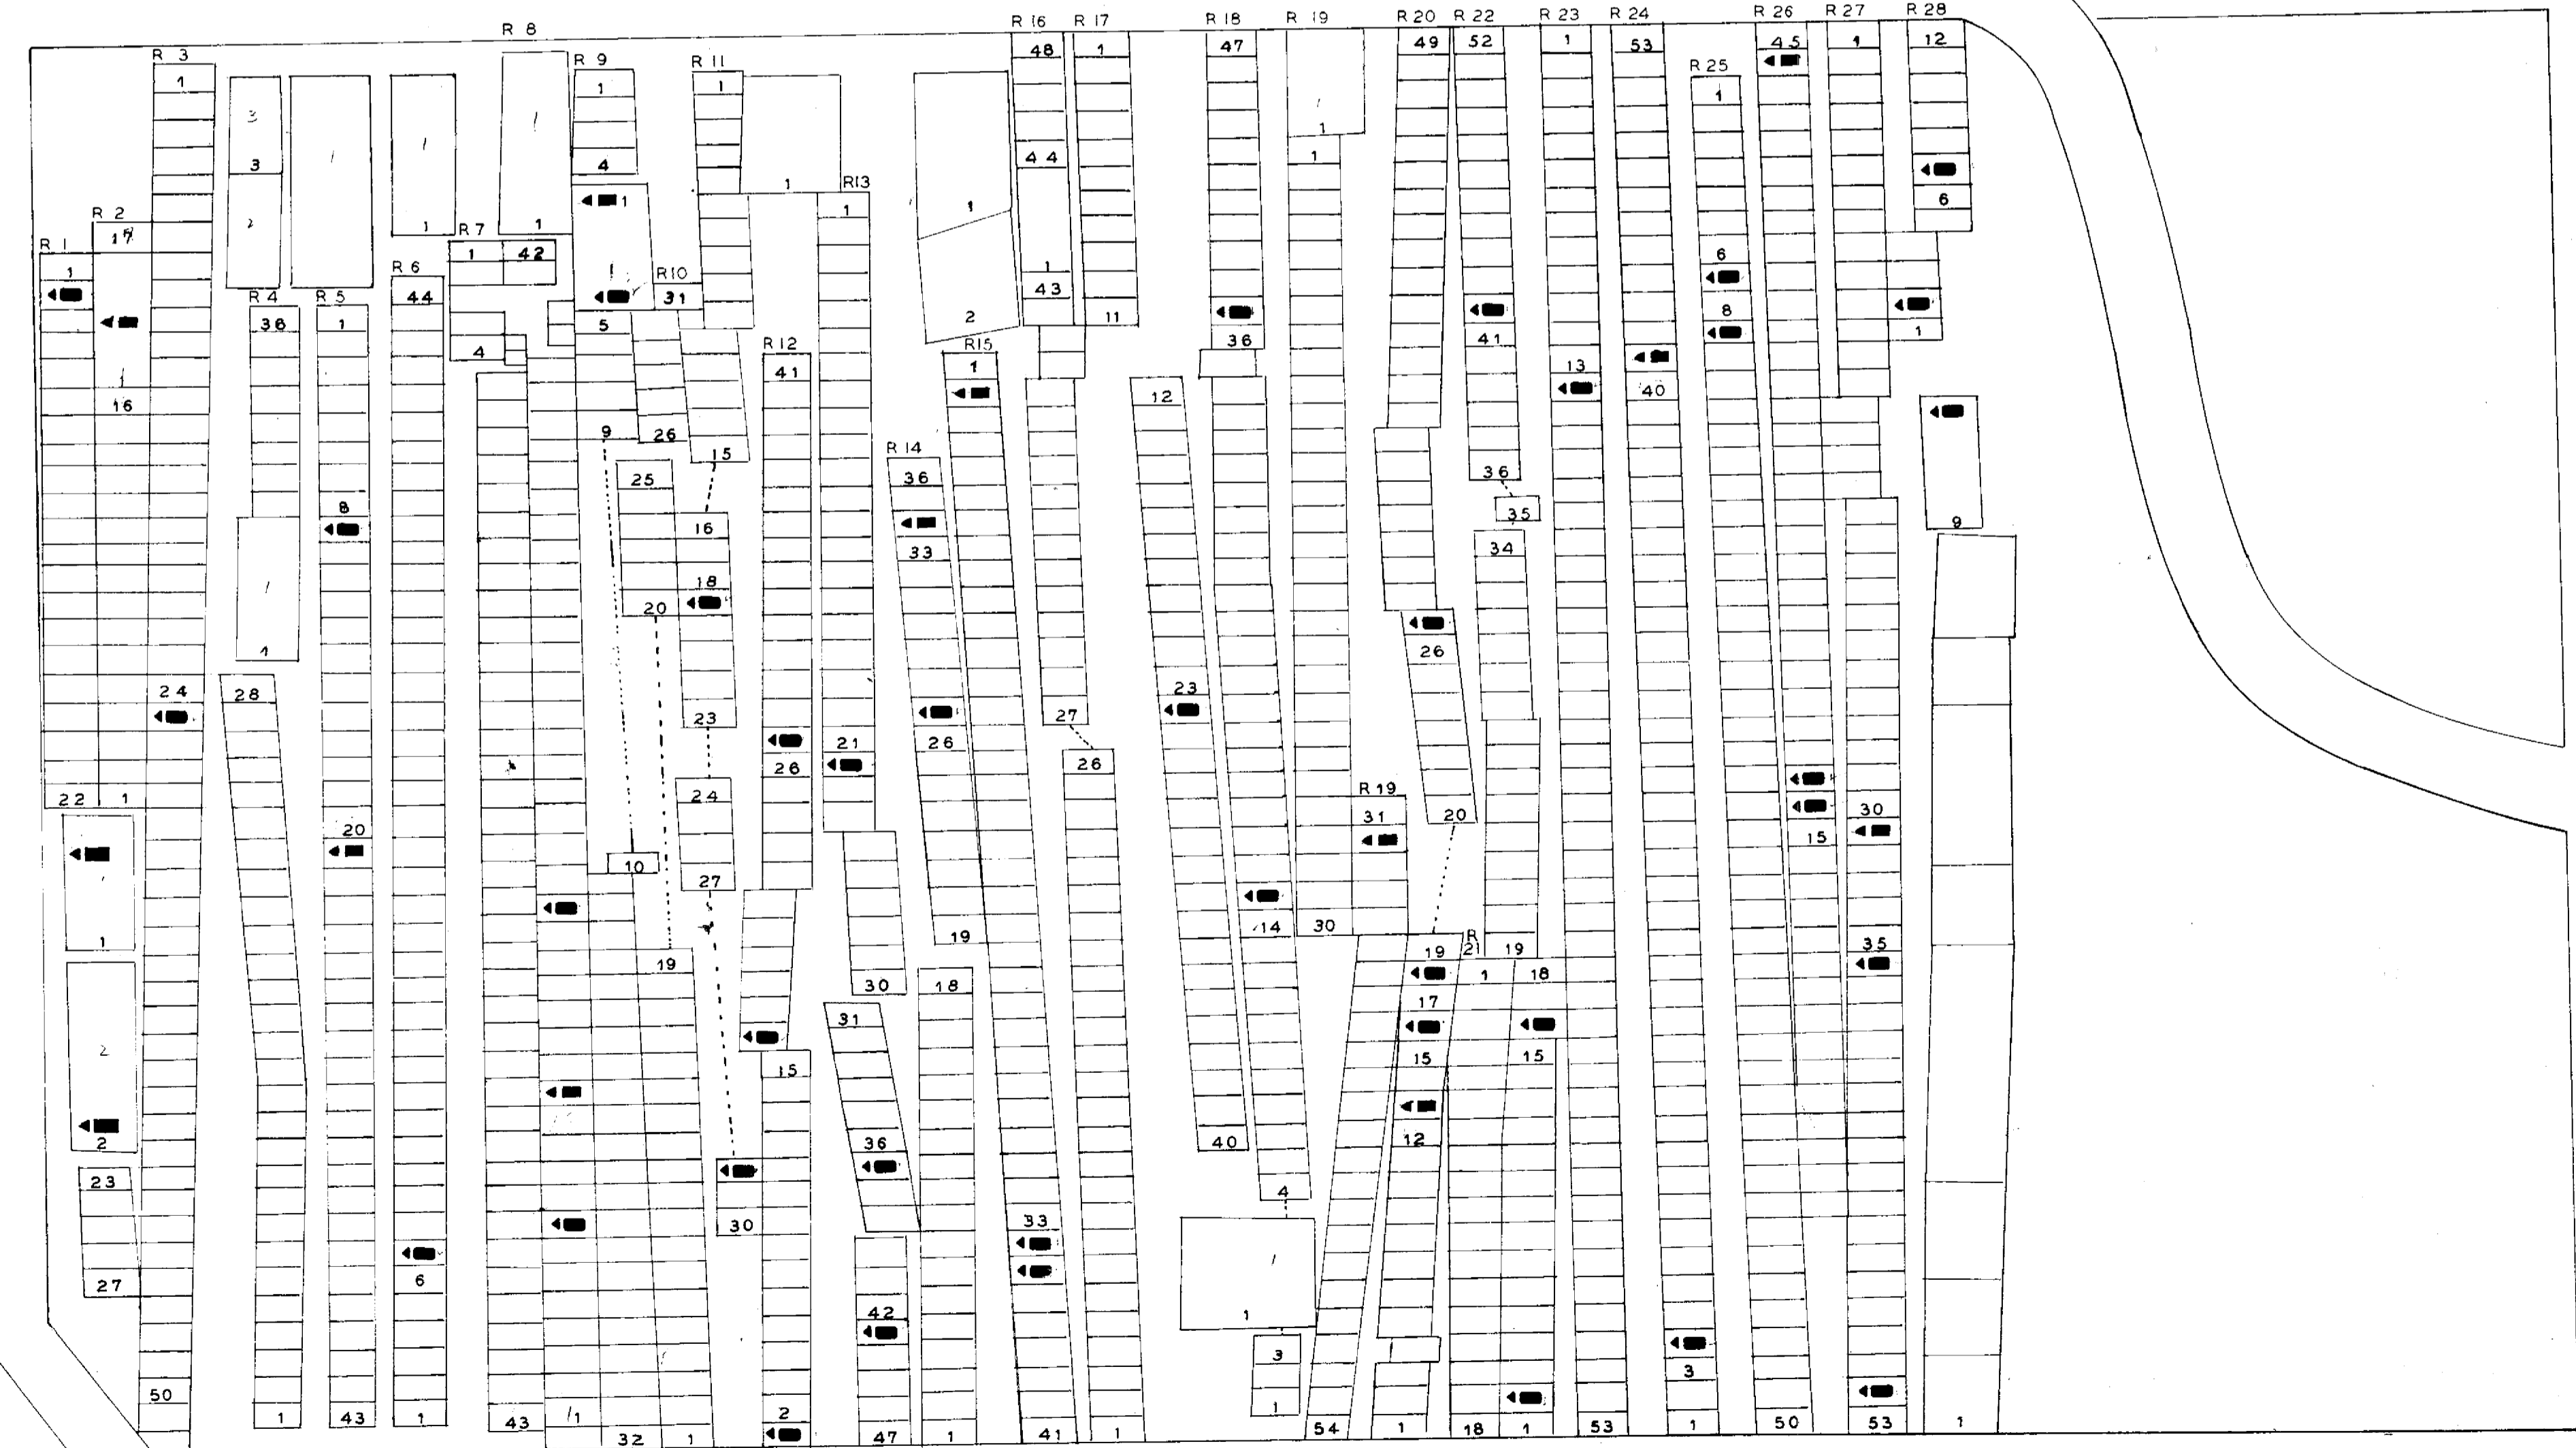

SINGLE GRAVES




SUNBURY CEMETERY

SCALE 1"=20'

LEGEND
 SEC=SECTION L=LOT R=ROW
 G=GRAVE W=WAR
 * POSITION UNKNOWN

NAME	SEC.	L	G	W
BERRY JOSEPH B.	NEW	73	6	19
BOSTON JOHN R.	NEW	39	3	19
BOWIE NIMROD S.	NEW	64	1	19
BROOKS CYRUS C.	SED.	154	2	19
BROWN ALBERT L.	NEW	175	4	19
CARPENTER NEWELL E.	NEW	57	2	19
COOK RODNEY B.	SED	2	4	19
COSSENZ CHAS. H.	SED	61	1	
DAVEY JOHN L.	NEW	135	4	19
DEWITT LOTT G.	SEG	138	2	19
DURIMELL CLARK P.	SED	106	1	19
FINCH JOHN	NEW	147	6	19
FLEKNER HENRY E.	NEW	14	3	19
FREEMAN JOHN W.	NEW	163	4	
FURRY JOHN WILLIAM	SEG	12	1	19
GAMMILL DAVID D.	NEW	41	4	19
GAMMILL SAMUEL S.	NEW	154	4	19
GARE ERWIN CURTISS	NEW	87	3	19
GRANGER JAMES N.	NEW	169	3	19
HARBROUN FRANKLIN	SEG	74	4	19
HEALEY JAMES B.	NEW	111	1	19
HERLOCKER HIGHLAND H.	NEW	58	6	19
HULTZ JOHN F.	NEW	144	4	19
HOGLE CHAS. B.	SEG	10	5	19
HUGHES DAVID R.	SEG	152	5	19
HULTZ HENRY	NEW	23	3	19
IRWIN D.S.	SEG.	155	3	19
JONES HOSEA F.	SEG	148	5	31
JORDAN ENOS	NEW	60	4	19
LONDON JOS. P.	NEW	18	4	19
LONDON THOMAS	SEG	102	5	19
LARRIMORE ROBERT L.	NEW	95	4	19
MATTHEWS GEO. W.	SEG	126	3	19
MEEKER STEPHEN	NEW	174	1	19
MOORE ALLEN	NEW	114	2	19
MOORIS WM. H.	NEW	6	5	19
MASHER DR. EDWARD E.	NEW	56	5	19
PATRICK GEORGE G.	NEW	87	2	19
PATRICK ORSAIN W.	NEW	112	4	25
PHILIP SLIFE M.	NEW	29	3	16
PIPER WILLIAM	SEG	127	1	19
PORTS ISREAL ALLISON	SEG	109	4	19
POWELL EUGENE	SEG	69	4	19
POWELL WESLEY S.	SEG.	69	1	
PRESTON THOMAS H.	NEW	40	2	19
PROSSER WILLIAM	SEG.	5	5	19
SCHOOLER EDWIN L.	NEW	45	4	31
SKINNER CHARLES A.	NEW	54	5	19
SLACK LEWIS	NEW	55	4	19
SMITH GEO. W.	NEW	30	4	19
SMITH JOHN M.	SEG.	81	2	19
STELZER ADAM	NEW	132	2	19
STILLEY R.T.	NEW	67	4	19
TOWNLEY C.T.	SEG.	161	1	
TOWNLEY FRANK T.	NEW	161	5	31
TOWNLEY WM.W.	SEG.	109	3	19
VANHOUTEN C.W.	NEW	49	6	19
WEBSTER C.W.	SEG.	141	5	19
WILLIAMS FRANK	NEW	4	1	19
WILLIAMS THOMAS J.	SEG.	40	4	19
WILLIAMSON ALONZO	NEW	83	5	19
WINTRMUTE EZRA	SEG.	6	4	19
WORTHINGTON WM.L.	NEW	136	4	19

LEGEND
 SEC=SECTION L=LOT W=WAR
 G=GRAVE
 * POSITION UNKNOWN

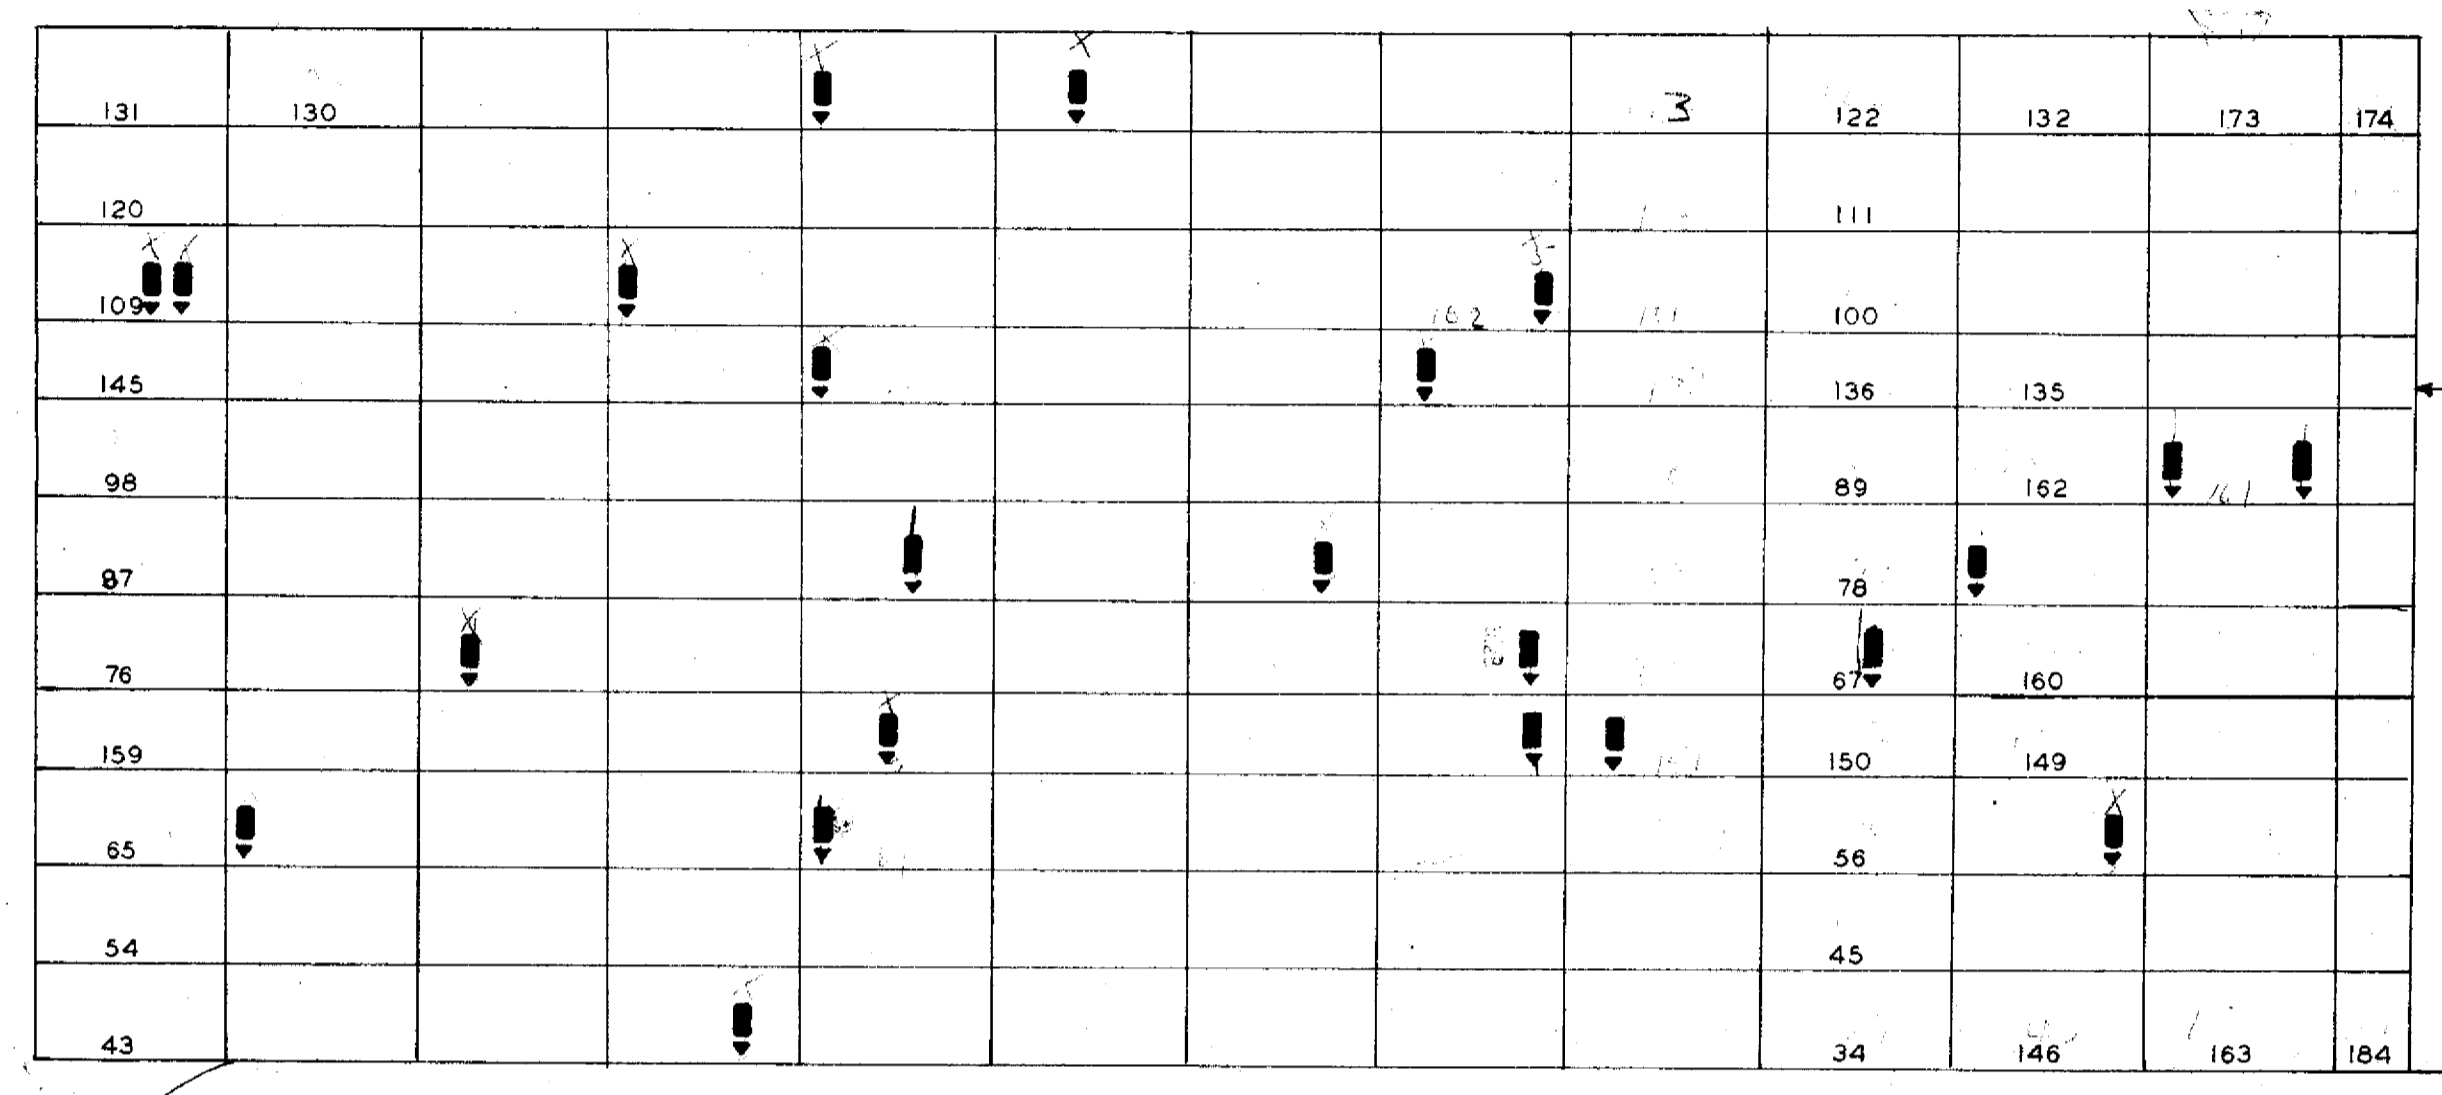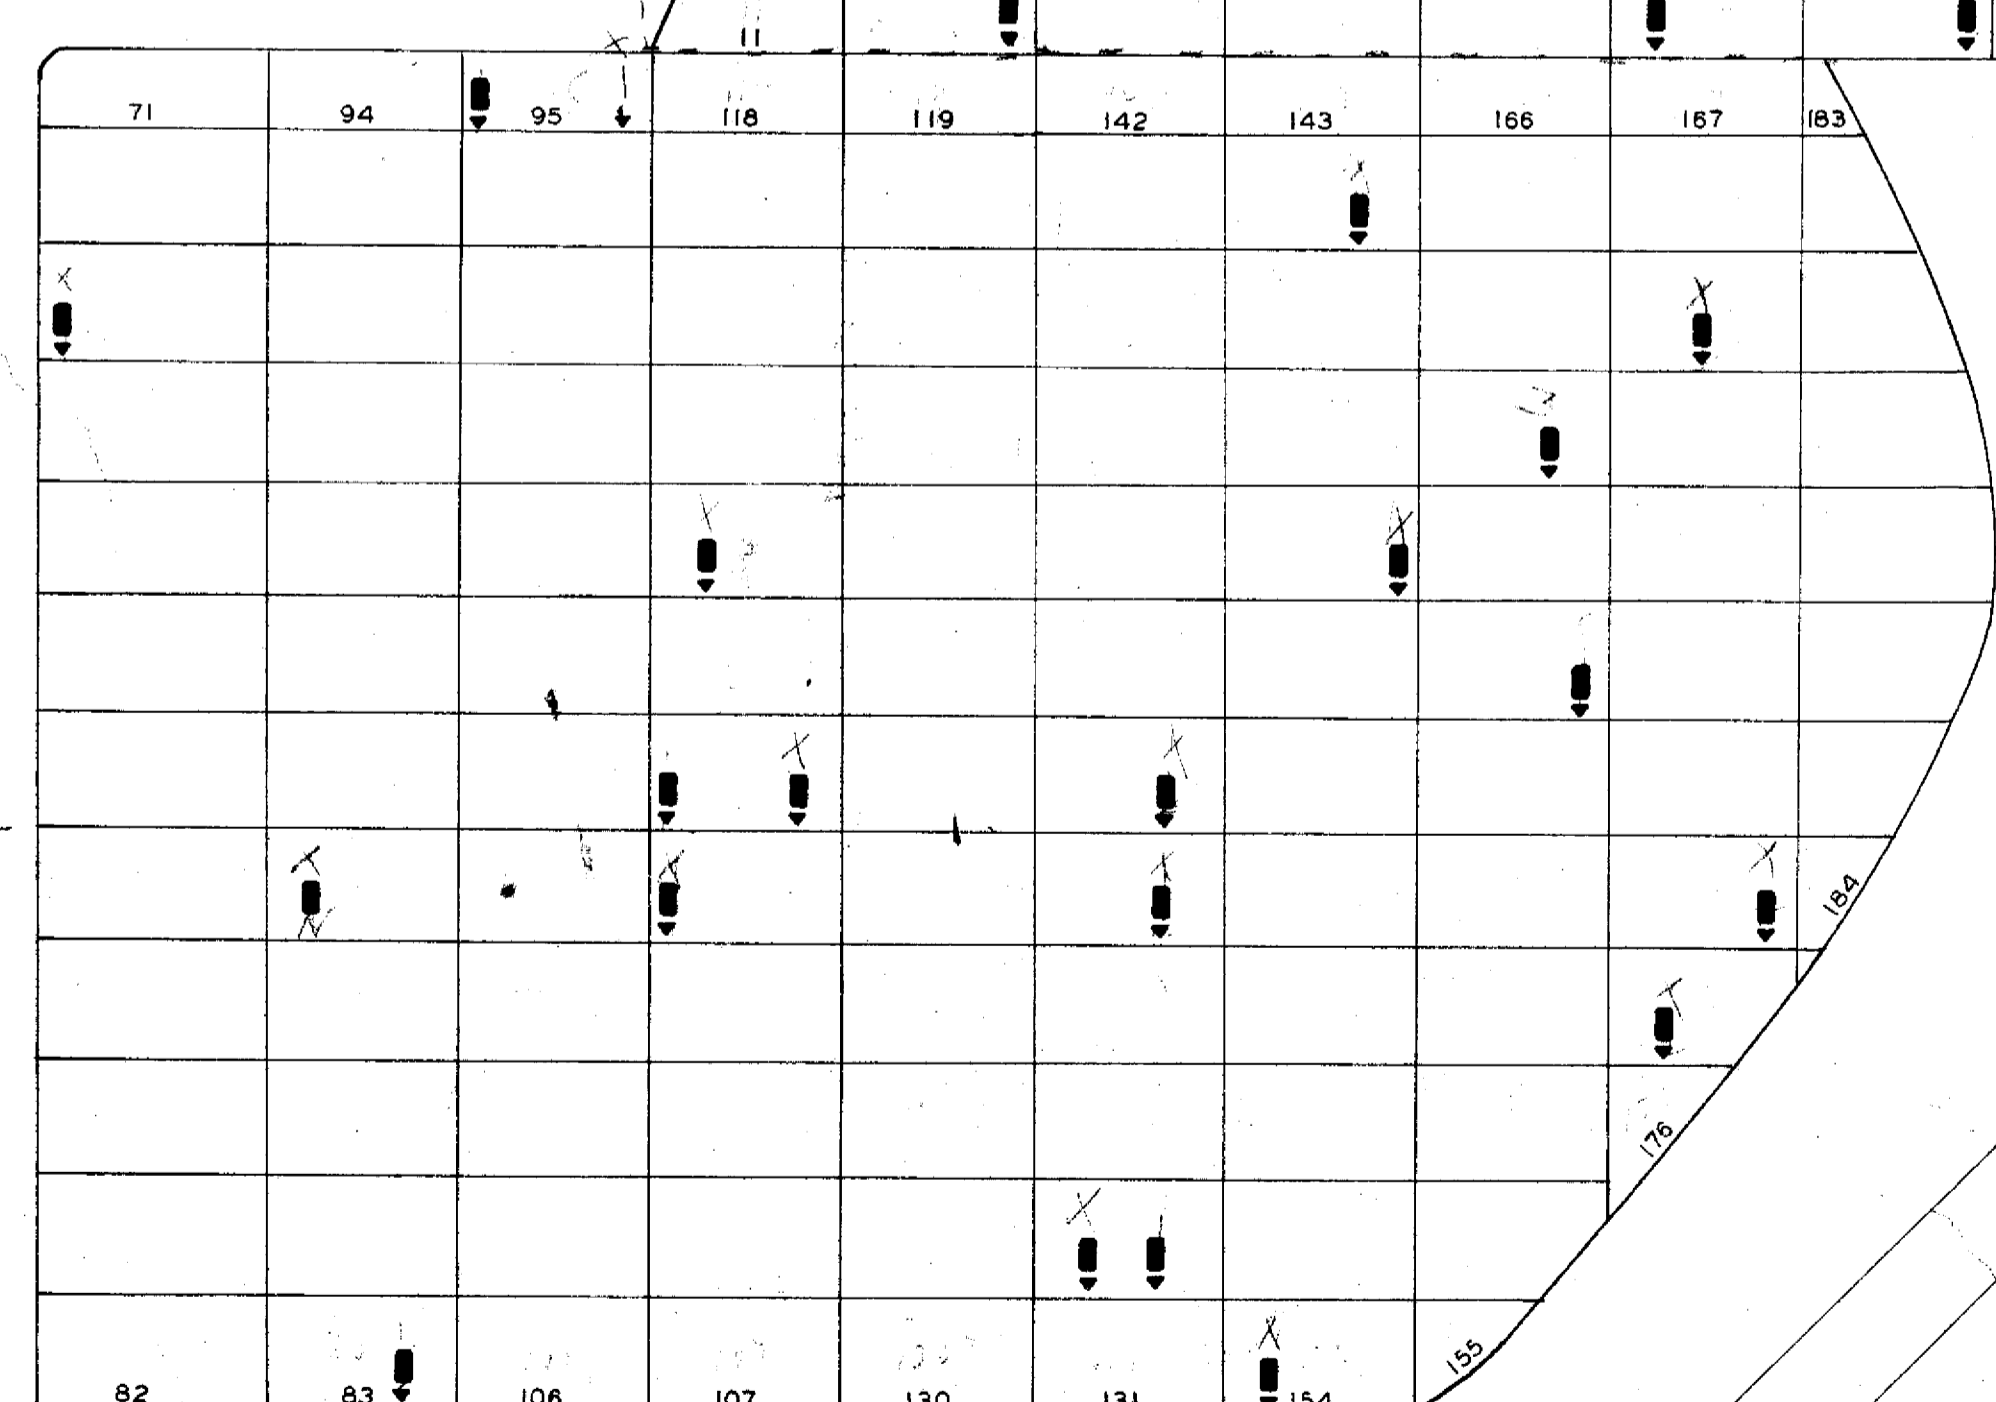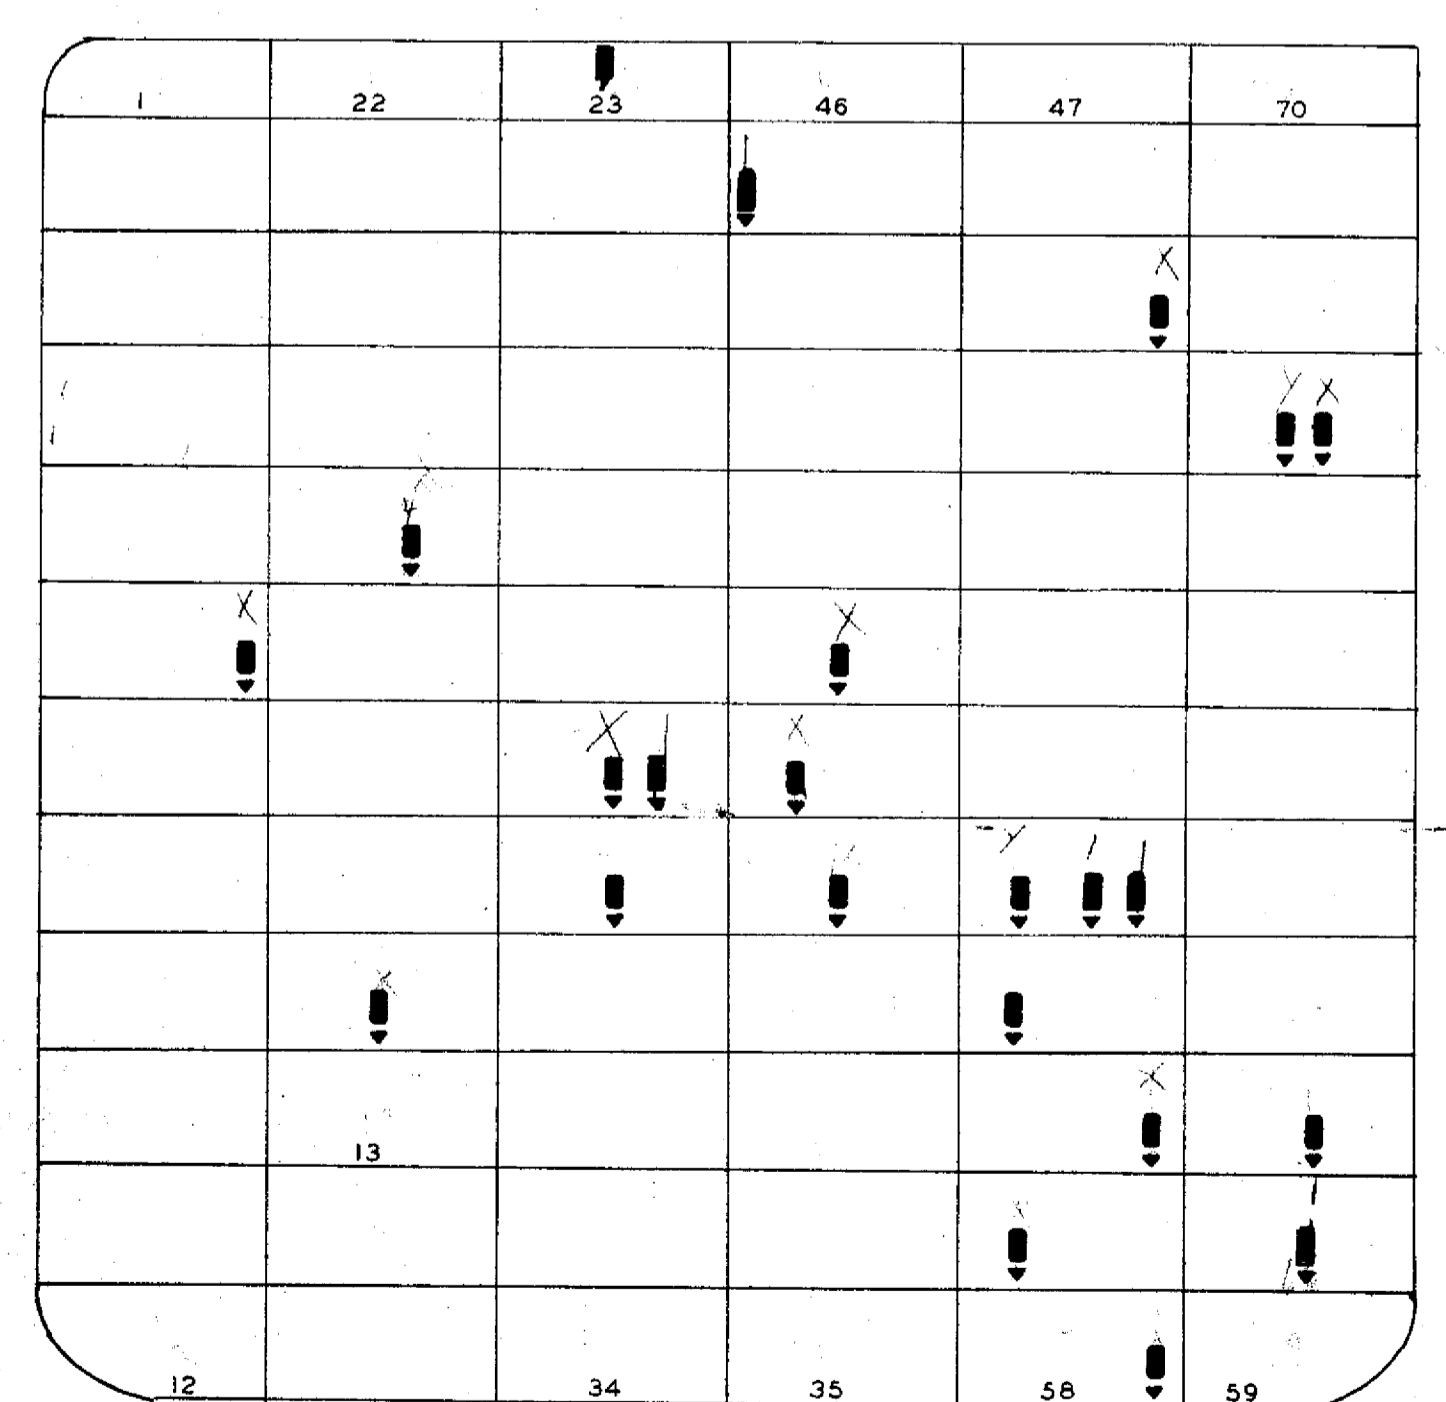

S.R.-61

S.R.-37

SCALE 1"=20'

THOMPSON CEMETERY

DELAWARE CO. | THOMPSON TWP.

OFFICIAL PROJECT NOS. 465-42-3-467 & 665-42-3-232

6 ACRES

3 PAGES


LEGEND

HISTORY

- ① REVOLUTIONARY WAR
- ⑩ WAR OF 1812
- ⑯ MEXICAN WAR
- ⑲ CIVIL WAR
- ⑳ SPANISH AM. WAR
- ㉑ WORLD WAR

21-16-1

21-16-1
PAGE 57

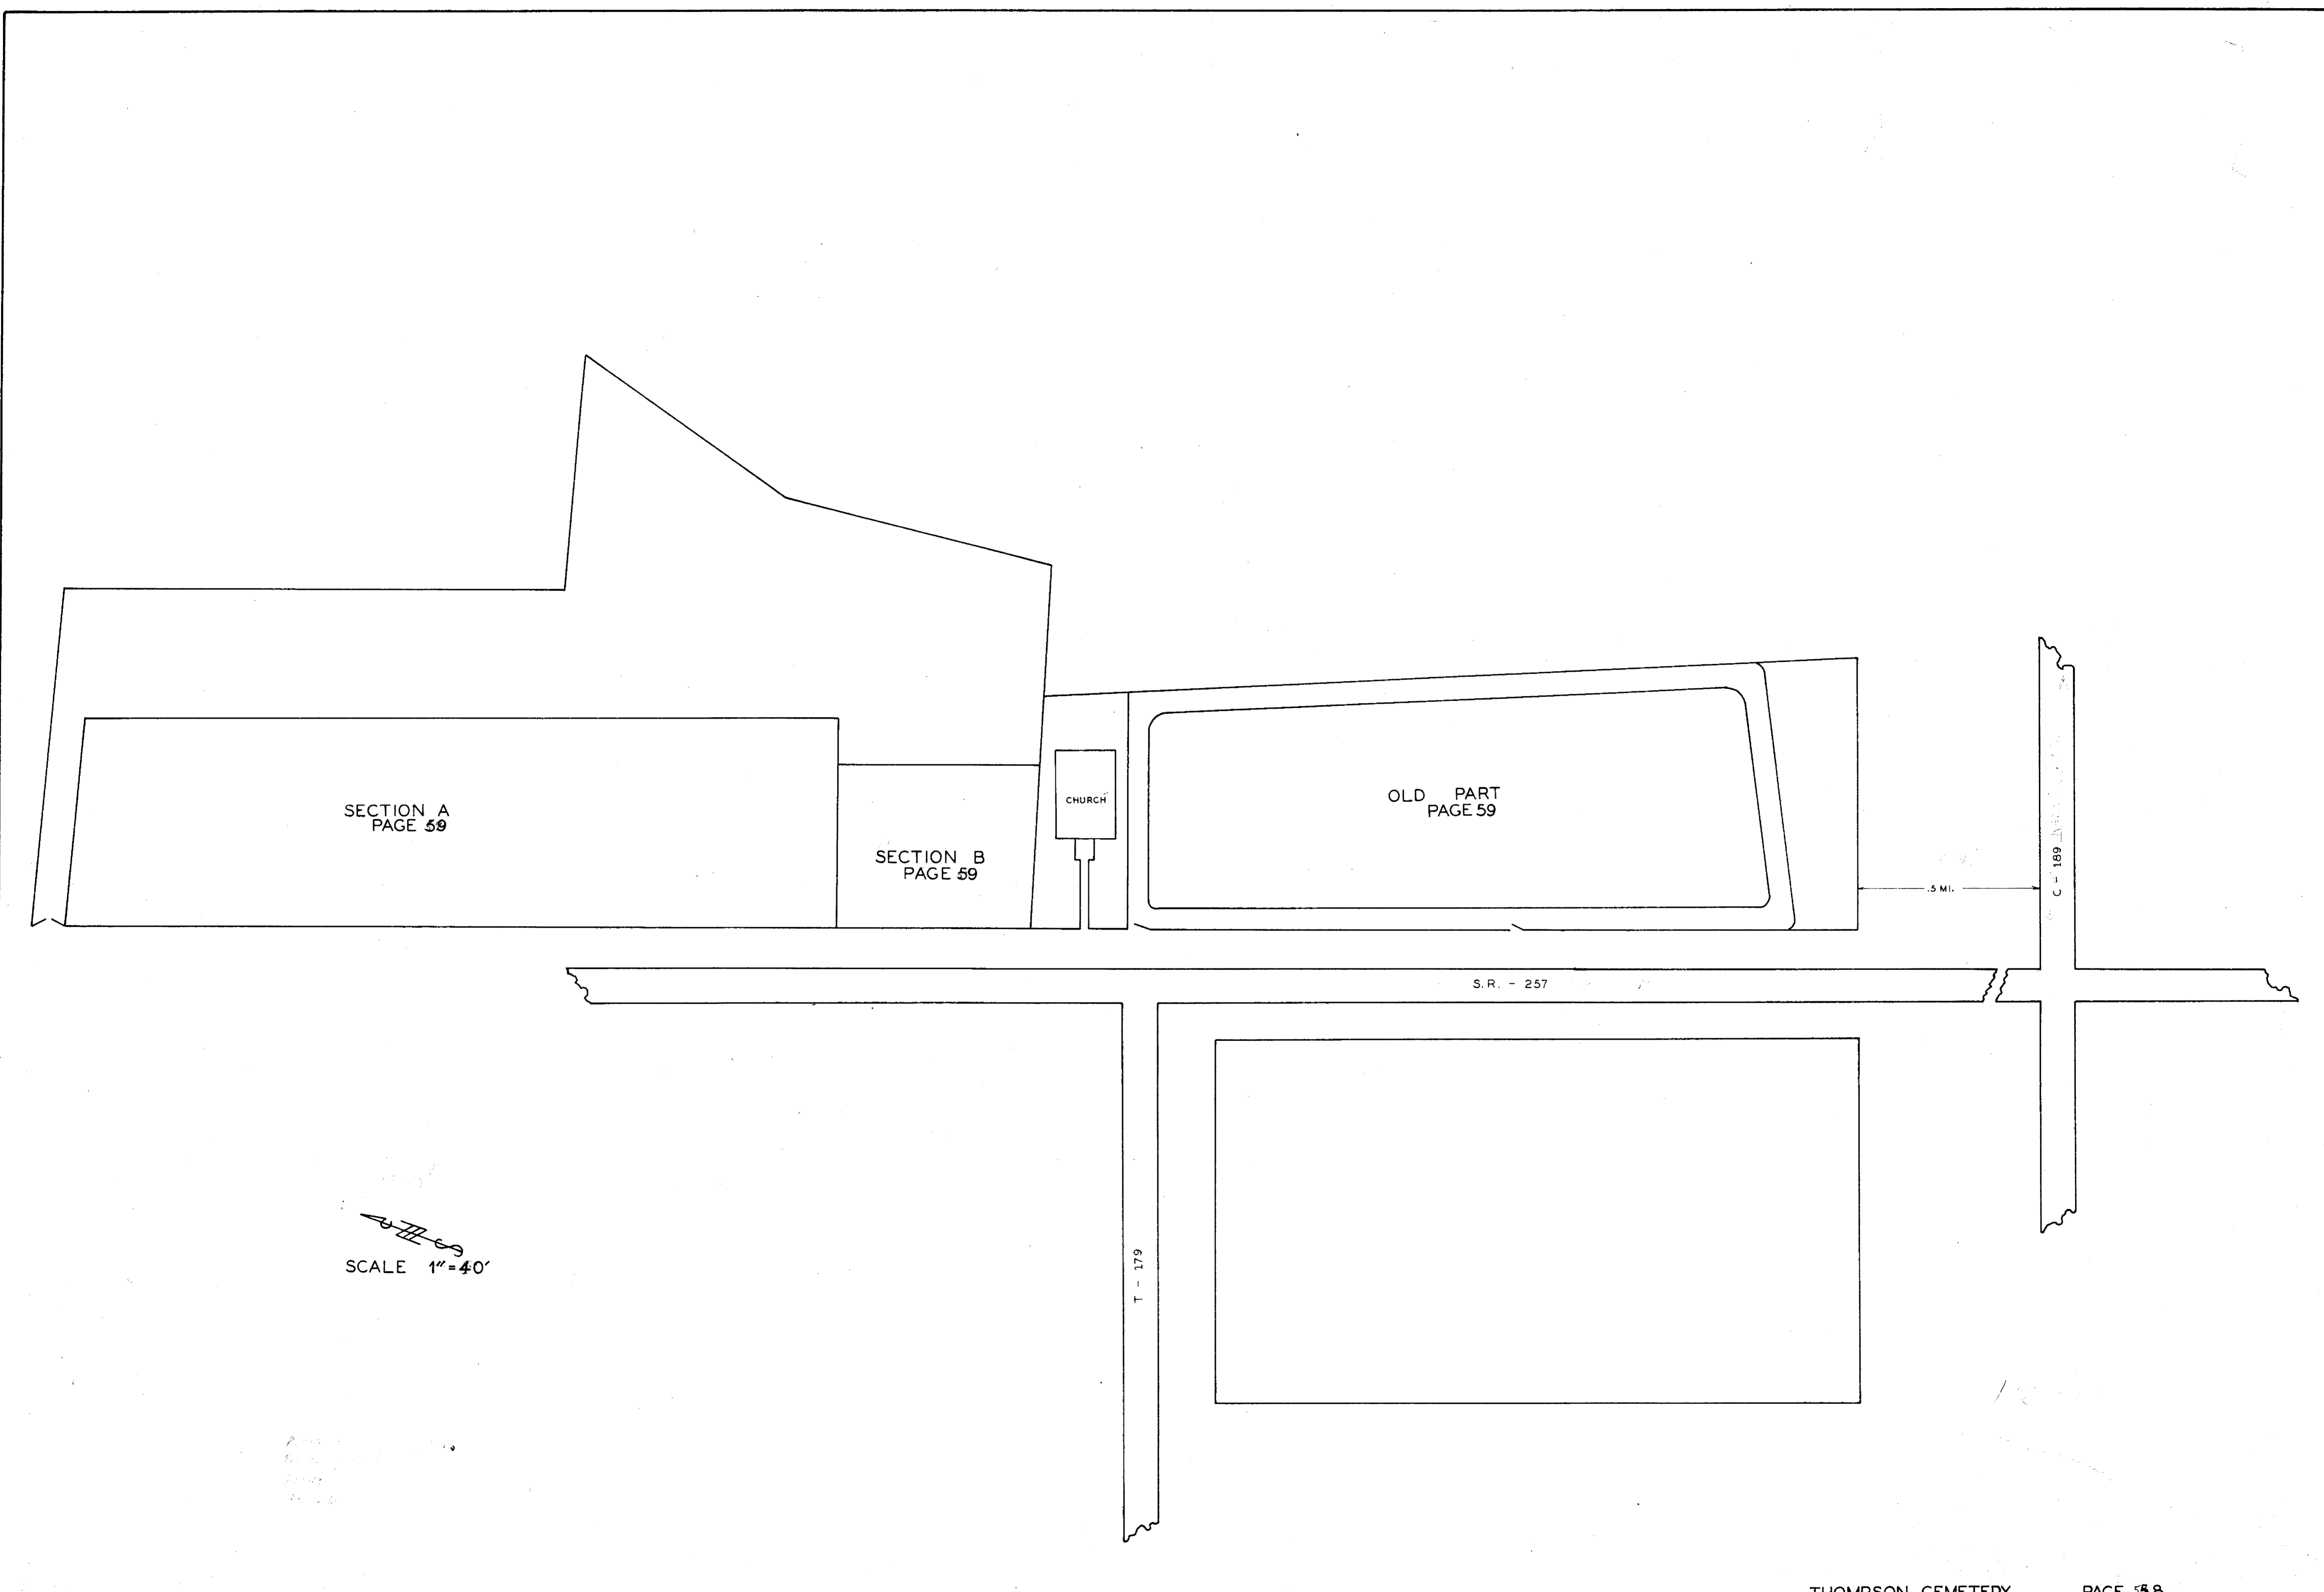

SECTION A
PAGE 59

SECTION B
PAGE 59

CHURCH

OLD PART
PAGE 59


S.R. - 257

T - 179

C - 169

.5 MI.

SCALE 1" = 40'

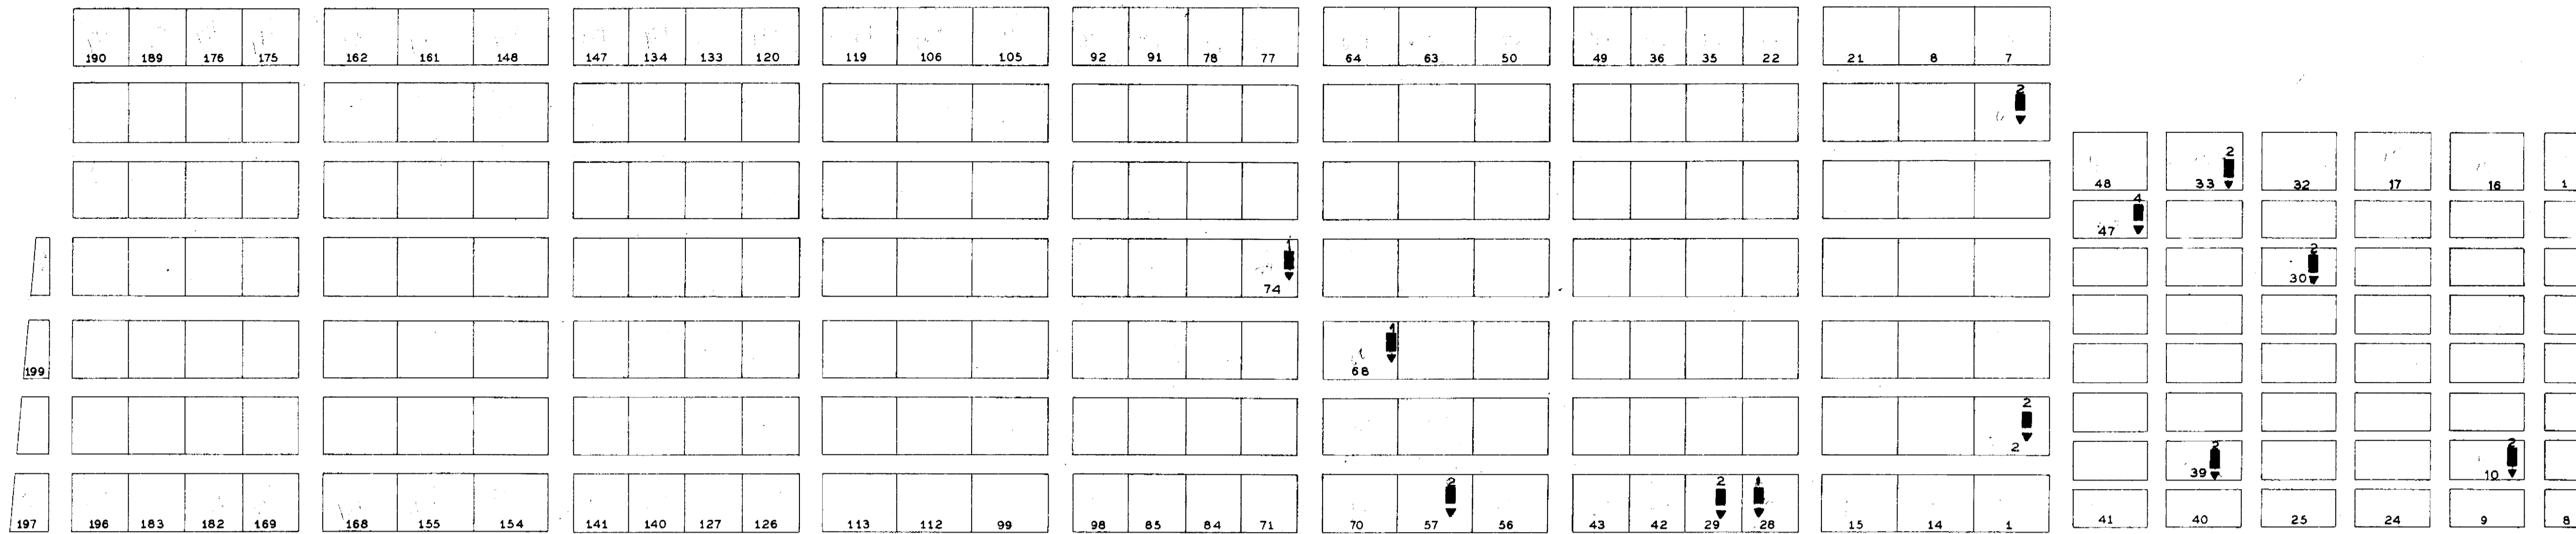


SECTION A

SECTION B

NAME	SEC	L	R	G	W
ALEXANDER EDWARD. L.	OLD		3	30	19
BAILY JOSEPH.					
BROWNING LORENZ.	B	47		4	19
*BUTTY BASIL.					10
*CAMEL DAVID.					10
CARPENTER BENJ.	B	33		3	10
CARR ALBERT.	OLD		6	35	19
CHARLES EARL.	A	68		1	31
*CLARK JOHN.					16
*CURN.					19
*DAWSON ALEL.	OLD		2	45	16
DECHER JAMES.					19
*DEEKES JAMES.	OLD				10
*DONAVAN ALBERT.	OLD		5	14	19
DUNIM ALBERT.	OLD			7	19
DURFEY DEXTER.	OLD		2	9	19
DURFEY JOSEPHUS.	OLD				19
EDDY DANIEL.	OLD		4	3	19
FIELD ROSWELL.	OLD		7	16	10
*FIELDS RUSSELL.	OLD				10
FLEMING MOSES. H.	A	57		2	43
FRYMAN THOMAS. A.					2
HAWKINS JAMES.	OLD		11	13	10
*HAWKINS JOSEPH.					10
HERRIN DANIEL.	OLD		2	3	10
HOSKINS JOHN.	OLD		10	43	10
HUFFER HENRY.	OLD		4	11	10
LAKE CHARLES. H.	OLD		11	36	19
LANDON JAMES.	OLD		11	28	1
*LANE THOMAS.	OLD				19
LAVENDER JESSE.	OLD		5	22	19
LEDLEY ISAAC.	A	28		9	26
LINSLEY SIMEON.	OLD				1
MAIZE AARON.	OLD		2	49	19
MAIZE WILSON. S.	B	10		4	19
MC CAUSLIN T. H. B.	OLD		30	2	37
MONEY JOHN.	B	30		2	19
PERRY ALBERT. T.	A	6		2	19
PERRY THOMAS.	OLD		6	4	19
*ROBINSON HENRY.					16
*RUSSELL ALEX.	OLD		7	42	19
RUSSELL ARTEMUS.	B	39		2	19
RUSSELL DANIEL.	OLD		5	37	19
RUSSELL JAMES.	OLD		7	35	10
RUSSELL JOSEPH.	OLD		7	39	16
RUSSELL JOSEPH. B.	OLD				16
SHOUP SEBASTIAN.	OLD		7	1	10
SLOOP ELI.	A	29		2	19
SMITH ADAM.	OLD		6	26	19
SMITH CONROD.	OLD		7	21	19
SMITH HENRY.	OLD		11	15	19
SMITH HENRY.	OLD		12	7	19
*SMITH JACOB.					1
SMITH JACOB.	OLD		8	23	19
SMITH JOHN.	OLD		7	20	19
SMITH WM.	A	2		2	19
STULTZ HARRISON.	OLD		12	4	19
UTZ ALEX.	OLD		5	5	19
WARREN B. F.	OLD		7	14	19
*WATTERS ISRAEL.	OLD		10	22	10
WEAVER JOHN.	OLD				1
*WEAVER SAMUEL.	OLD				19
WILLIAMS JOHN.	OLD		1	2	19
WILLIAMS MORRIS.	OLD		4	1	19
*WILLIAMS MOSES.	OLD				19

LEGEND
 SEC=SECTION-L=LOT-R=ROW
 G=GRAVE-W=WAR
 * = POSITION UNKNOWN

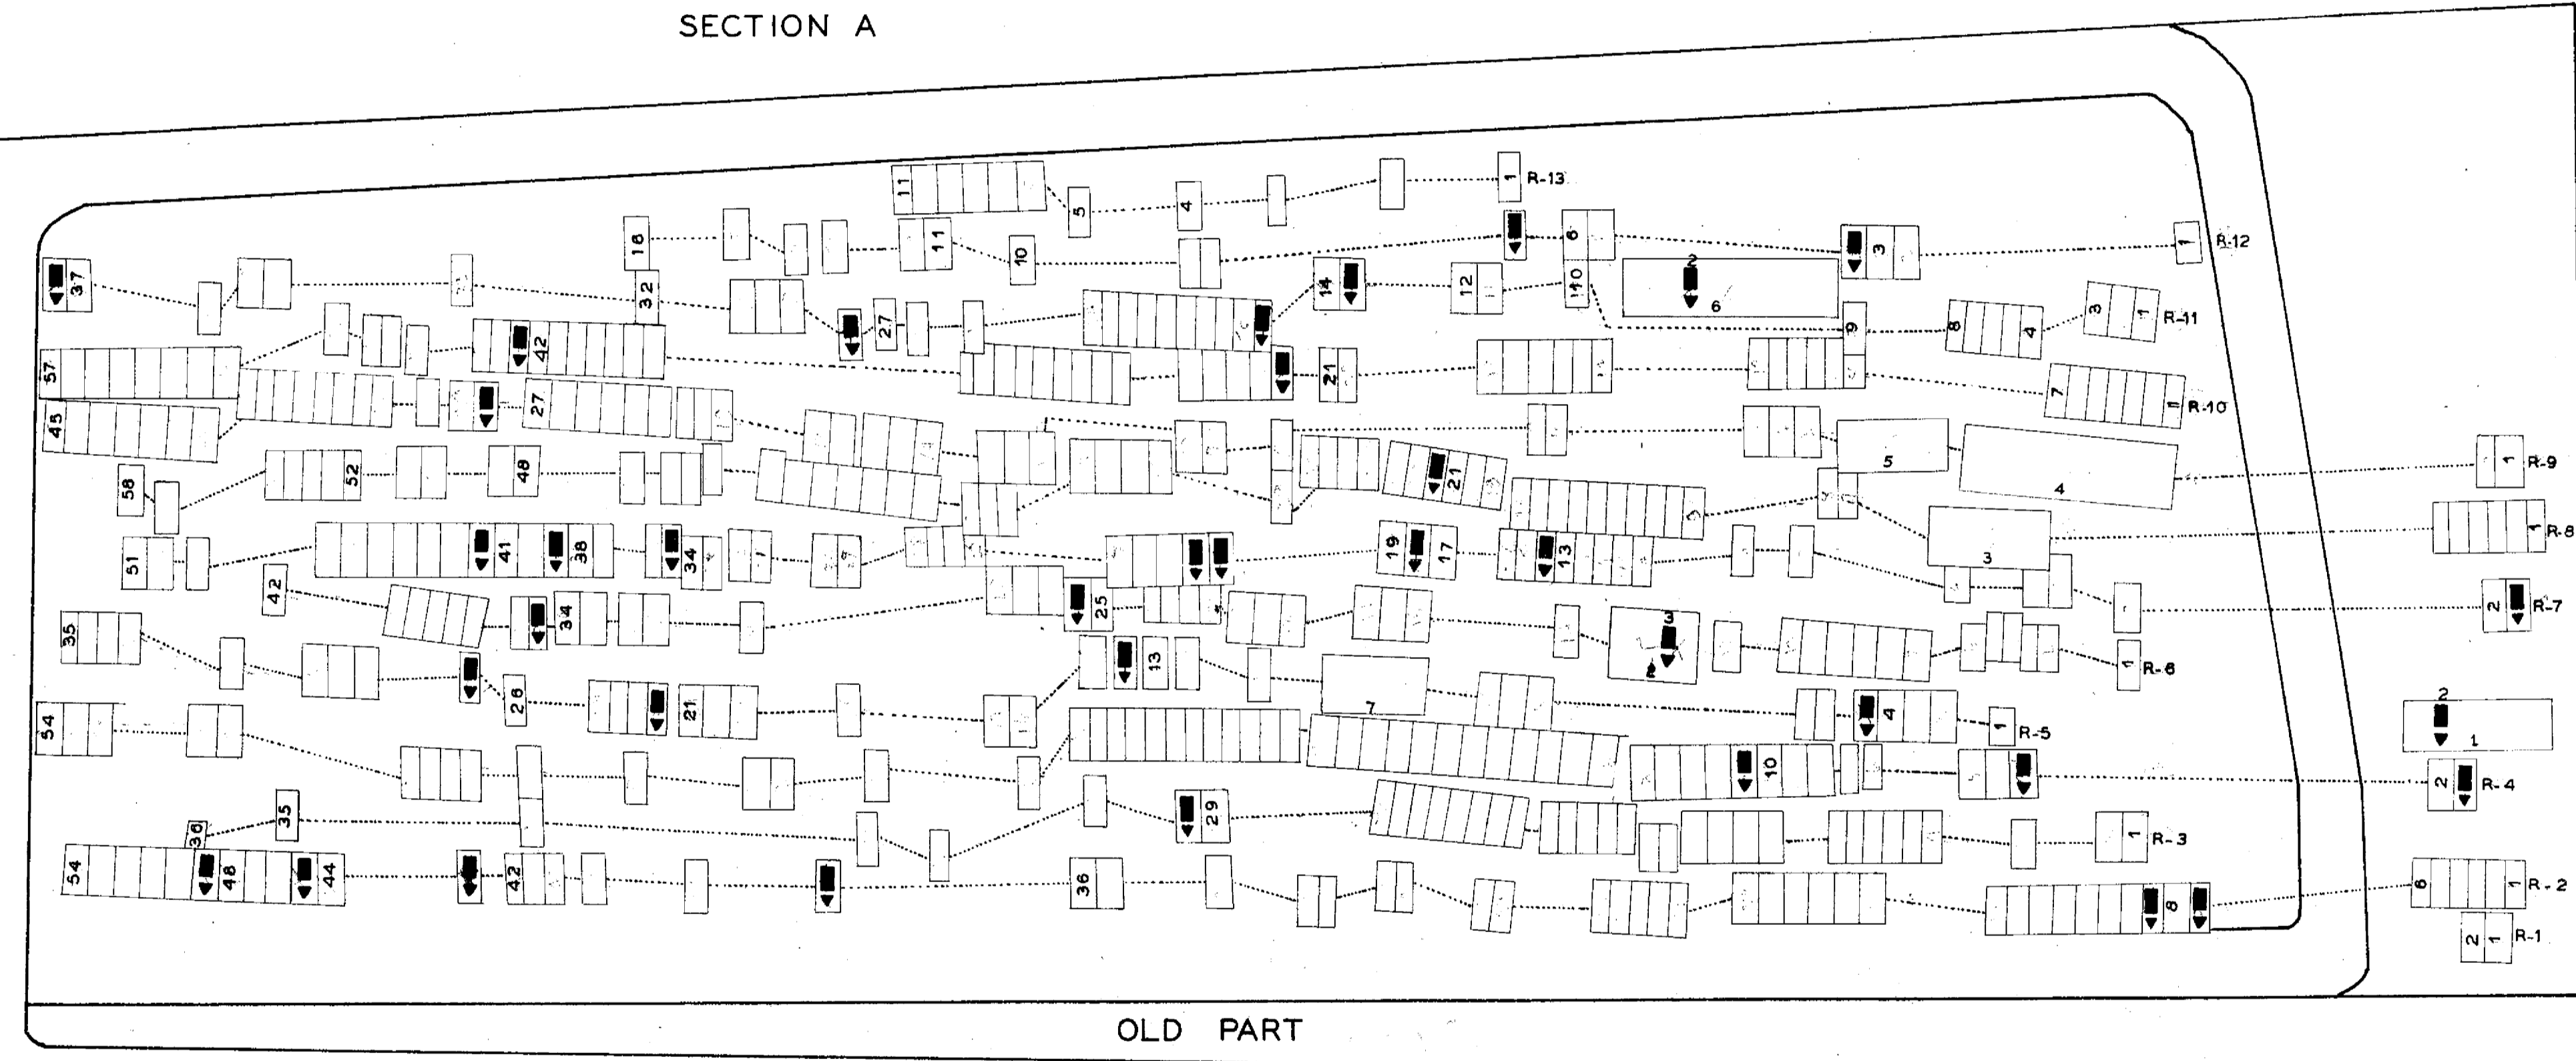

OLD PART

SCALE 1"=20'

TRENTON CEMETERY

DELAWARE CO. TRENTON TWP.

OFFICIAL PROJECT NOS. 465-42-3-467 & 665-42-3-232

5.6 ACRES

4 PAGES


LEGEND

HISTORY


- ① REVOLUTIONARY WAR
- ⑩ WAR OF 1812
- ⑯ MEXICAN WAR
- ⑲ CIVIL WAR
- ⑳ SPANISH-AMERICAN WAR
- ㉑ WORLD WAR

21-17-2



SCALE 1"=40'

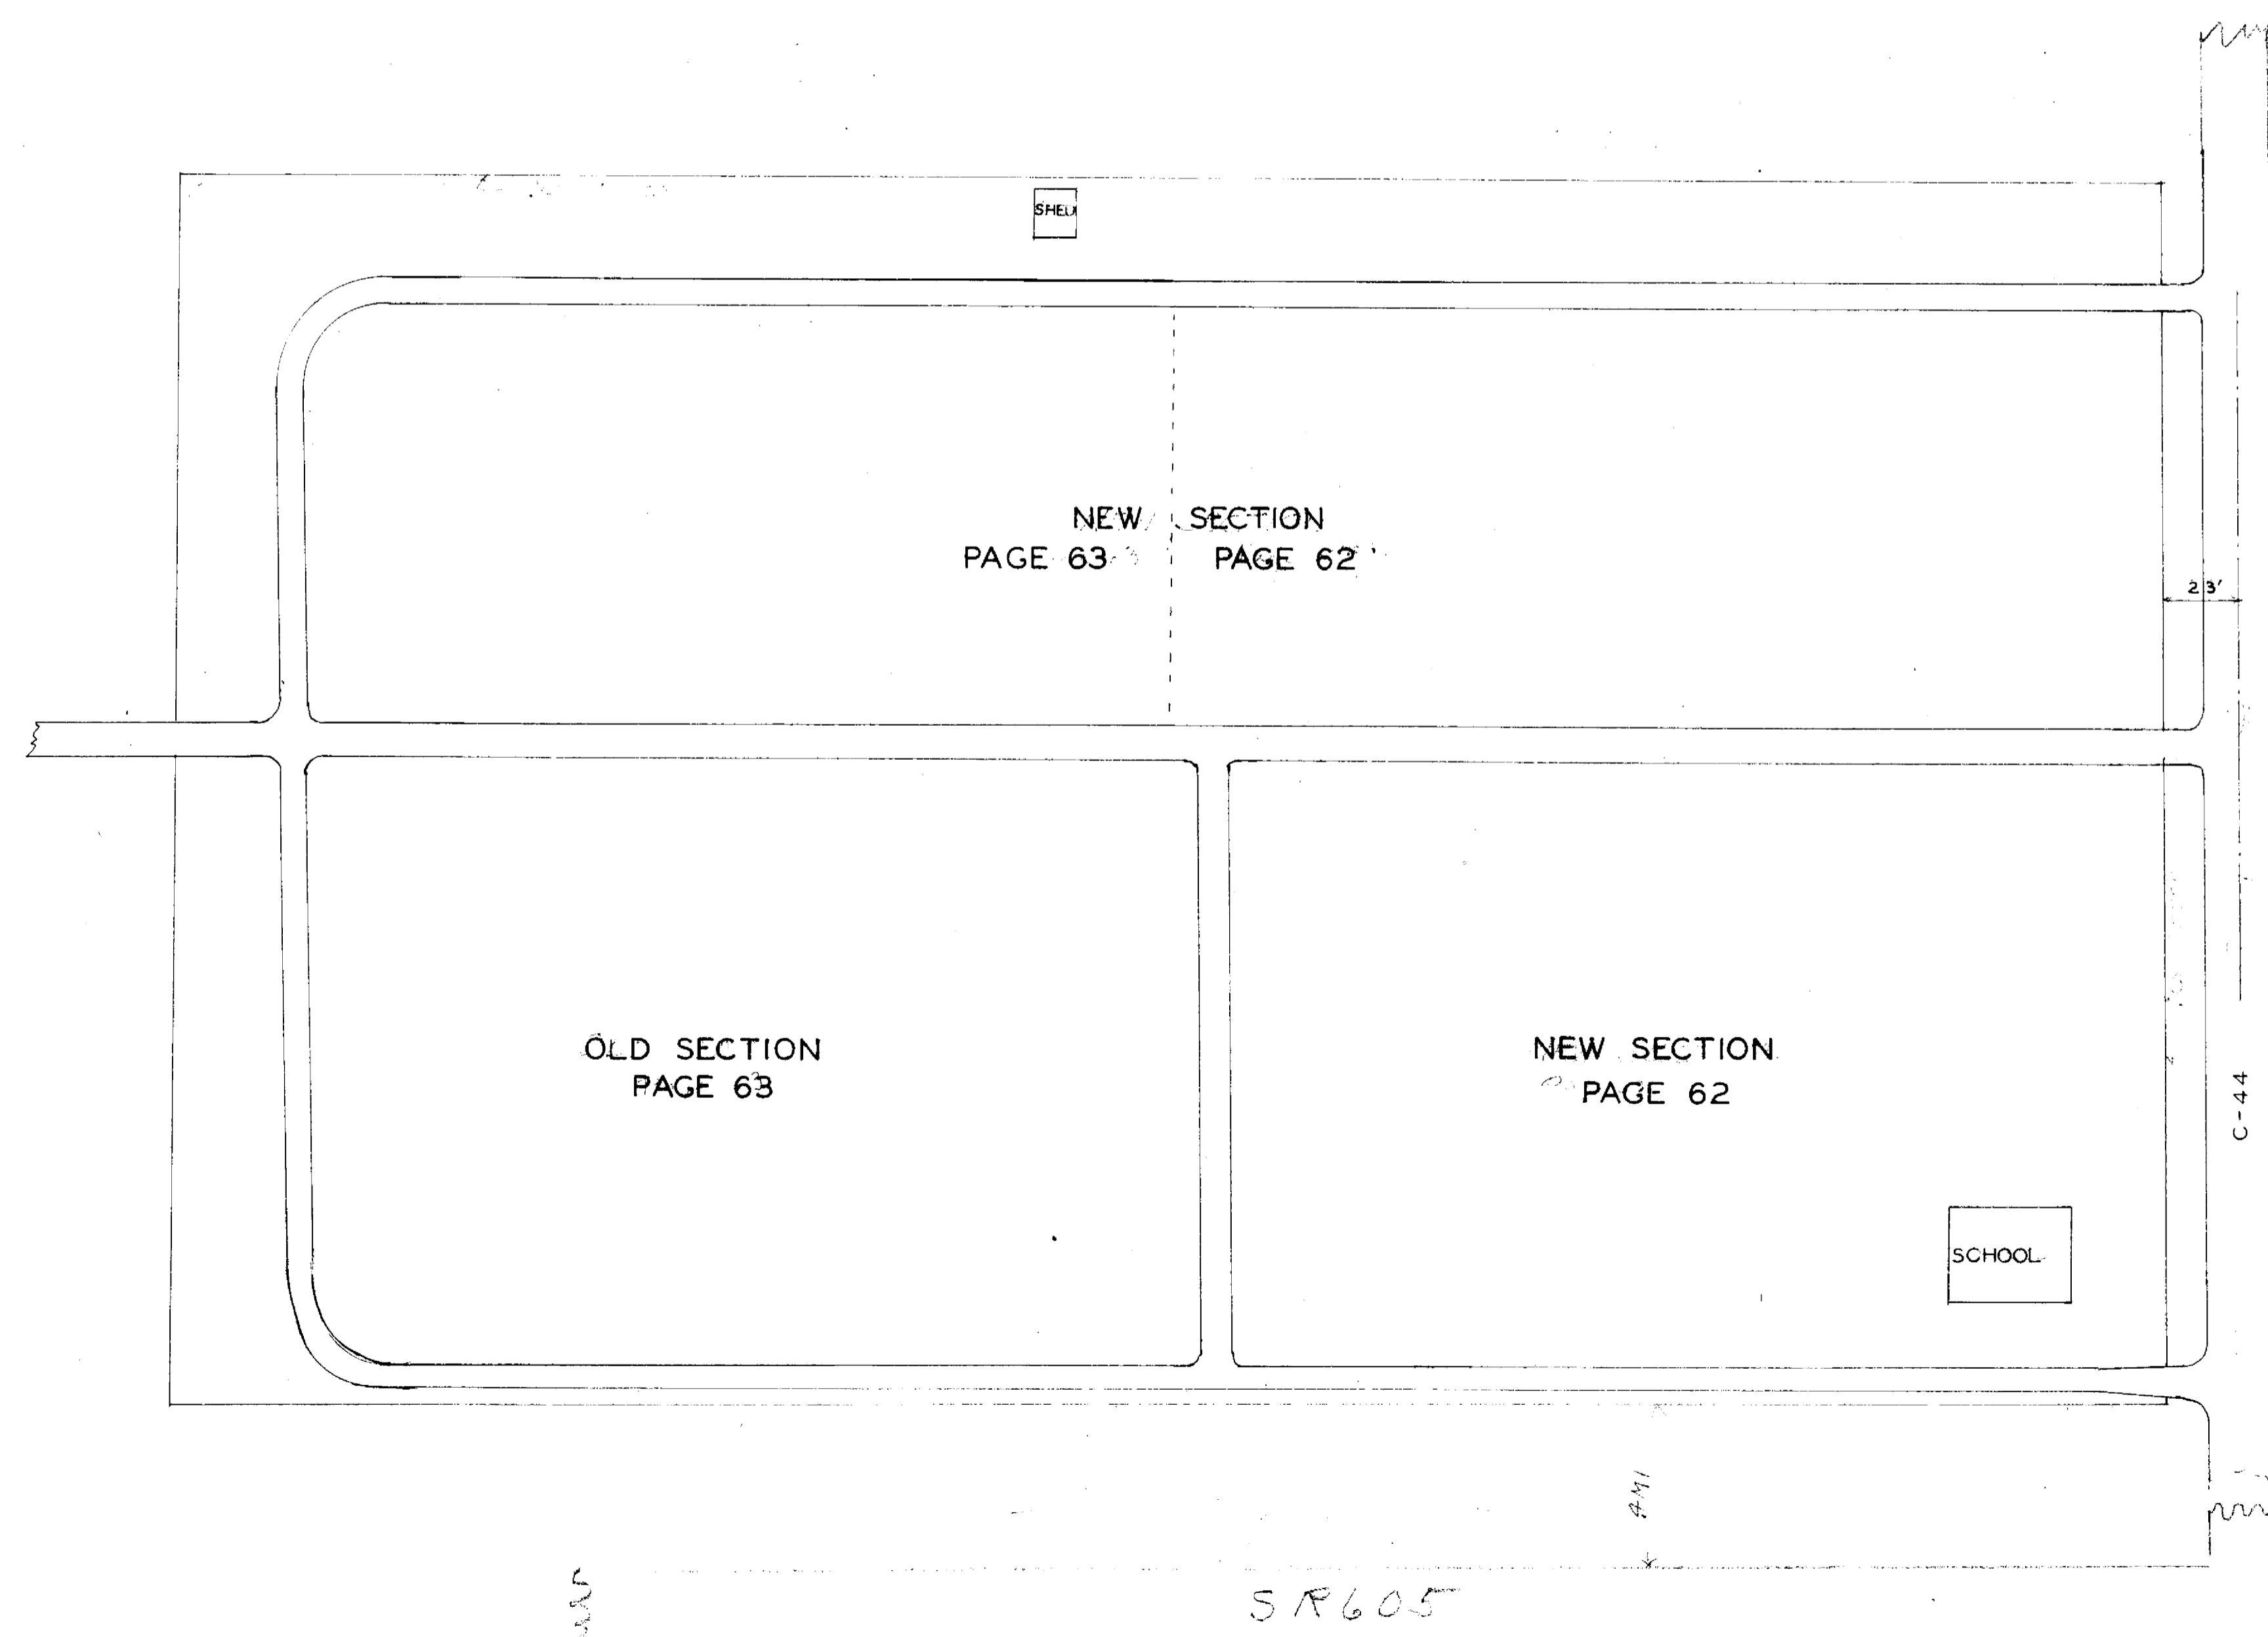

NEW SECTION

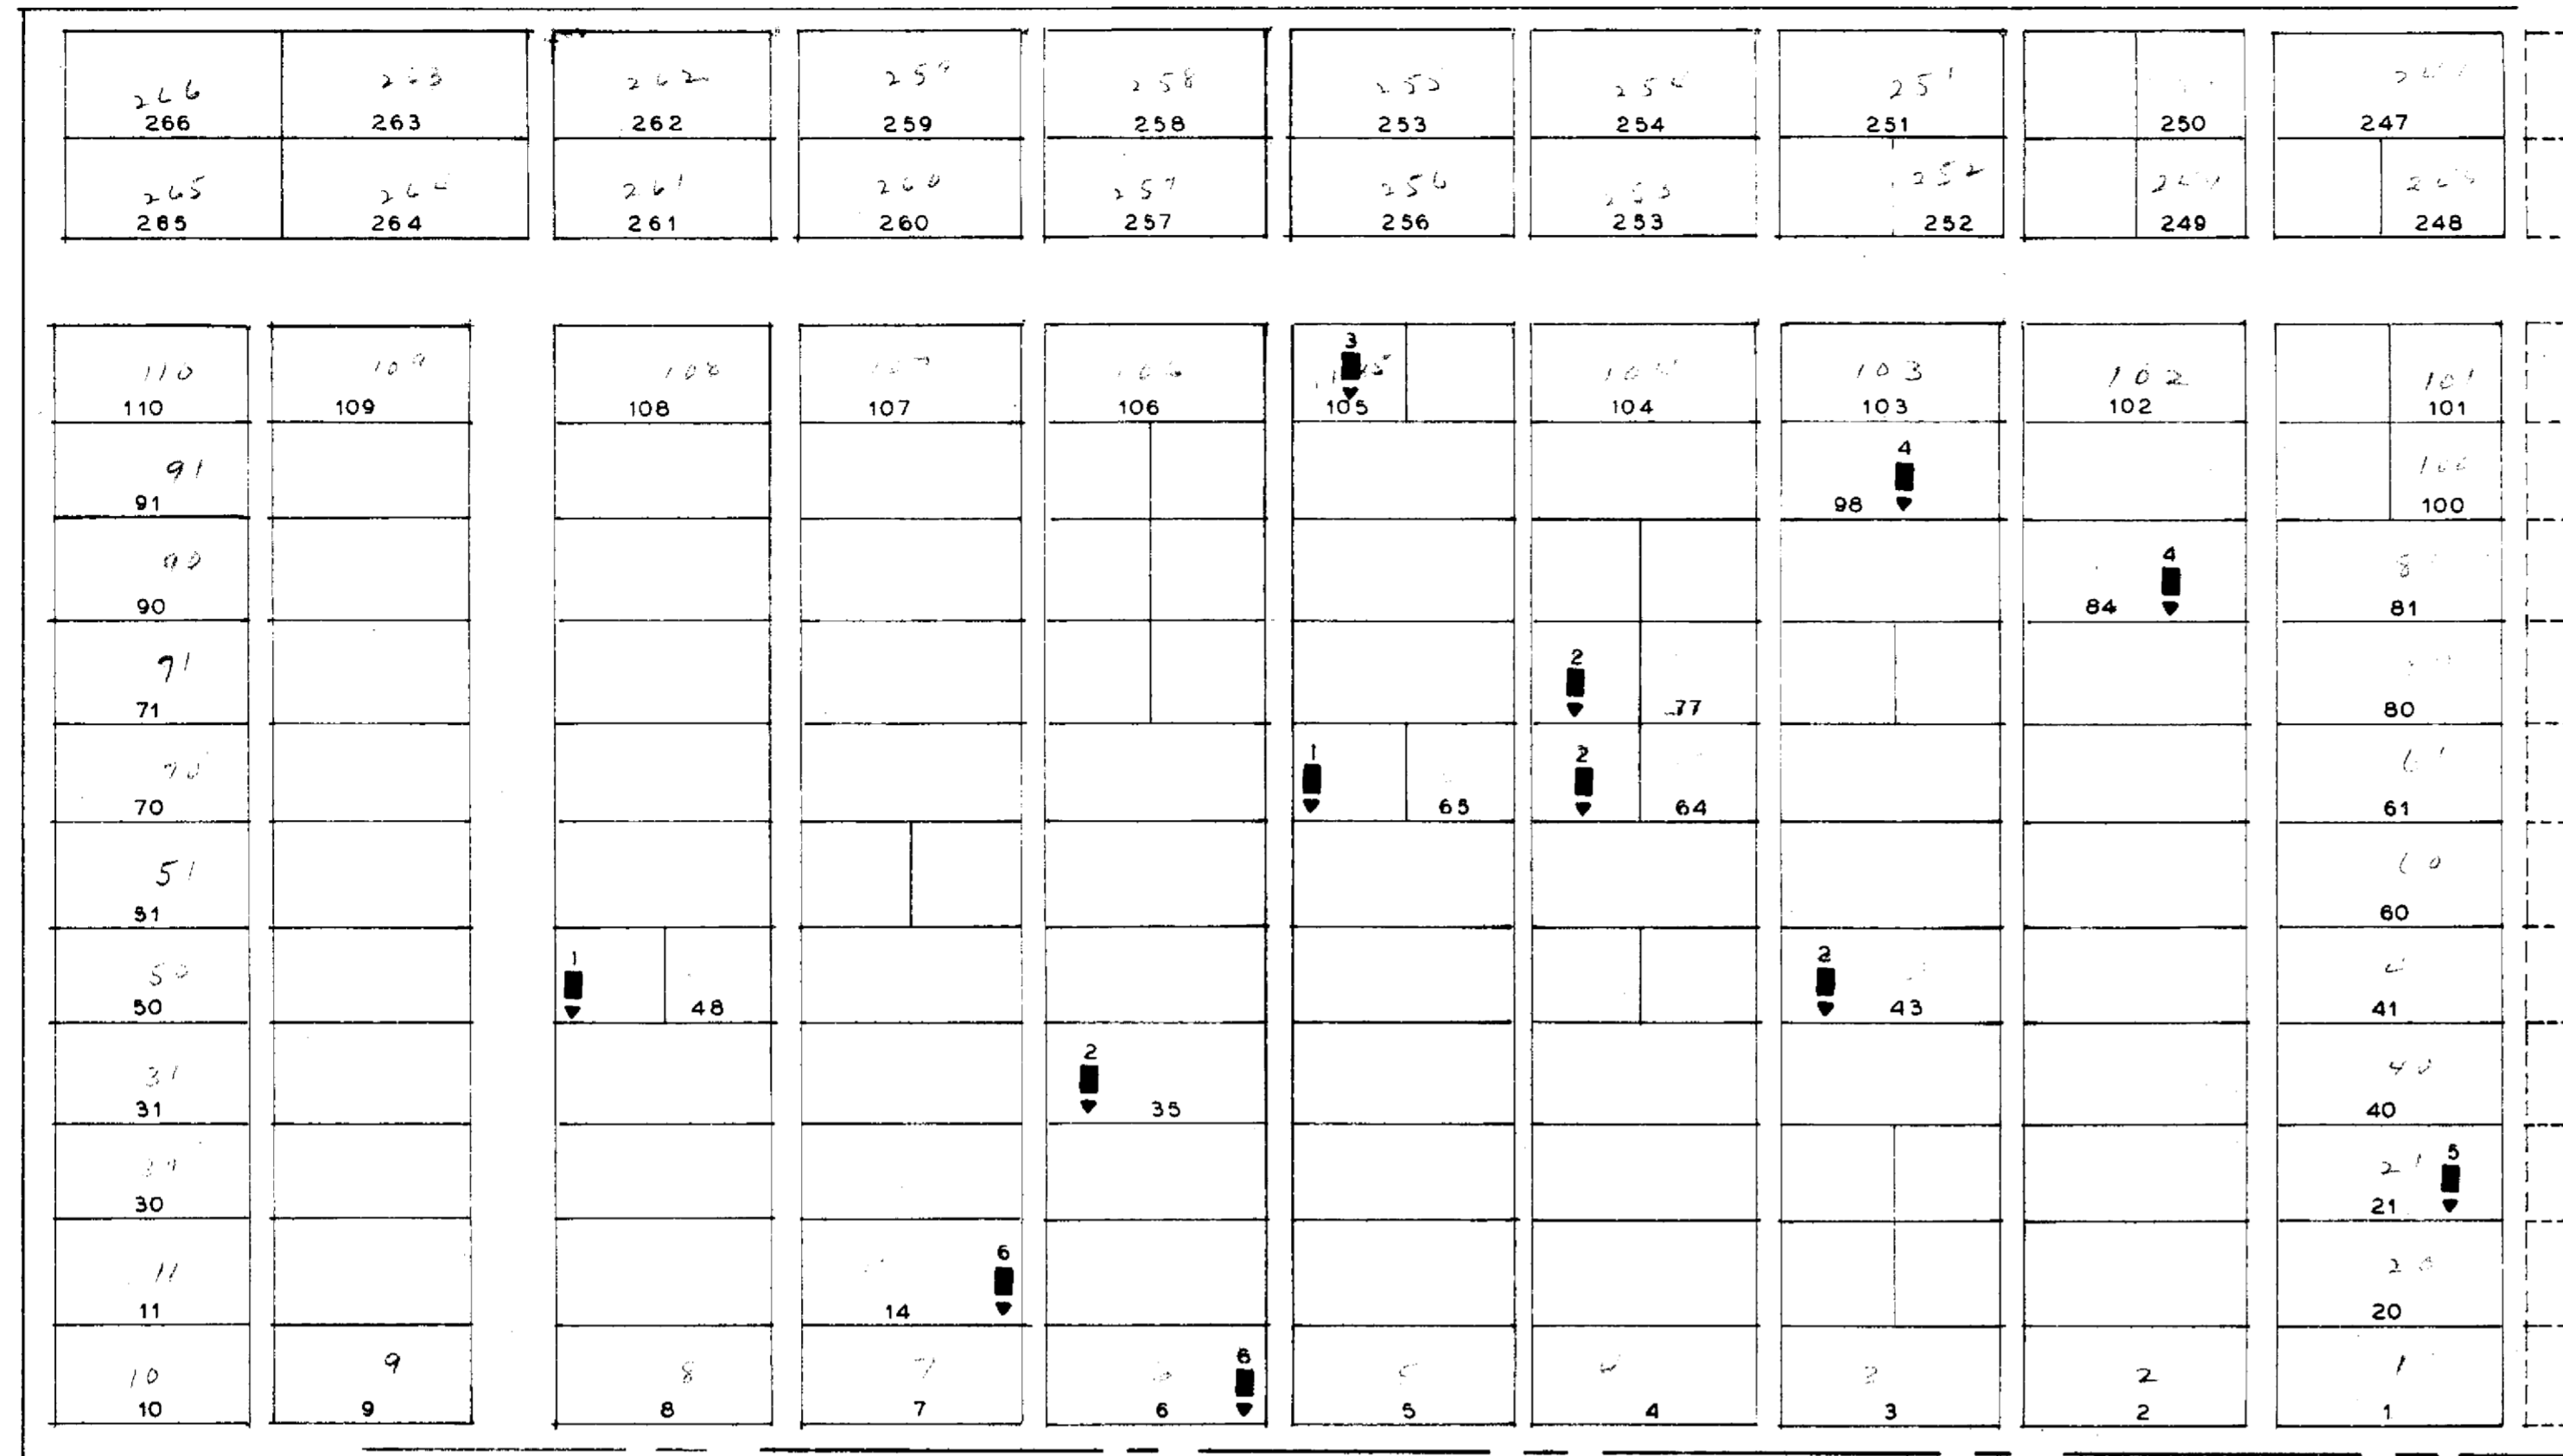


NAME	SEC	L	R	G	W
BAILEY JAMES	NEW	105		3	19
BAILEY JOHN	NEW	65		1	19
BOYD BISHOP	NEW	14		6	19
BROWNING WILLIAM S.	NEW	35		2	19
CARPENTER EARL T.	NEW	48		1	33
CARPENTER JOHNSON	OLD	15	7		19
CASTNER EDWIN	OLD	1	5	5	19
CRING HENRY	NEW	43		2	19
DAY JAMES	NEW	82		4	19
FORD JOHN	OLD	10	18		19
GINN LEROY	OLD		3	5	19
HIGHT ABRAHAM	OLD	15	24		10
JACOBUS JOSIAH G.	OLD	12	28		19
LONGSHORE JASPER W.	OLD	15	14		19
PALMER THOMAS	OLD		8	12	19
PAYNE JOHN	NEW		19	6	19
PERFECT TRUMAN	OLD		17	6	10
PERRY LEWIS	OLD		12	6	19
STULL GEORGE	NEW	77		2	19
TROOP JOSEPH	NEW	98		4	19
WILSON HENRY M. C.	OLD		17	33	19
WILSON ZEPHANI B.	OLD		17	33	19
WRIGHT ANDREW	NEW	64		2	19
WRIGHT CHARLES	NEW	21		5	19

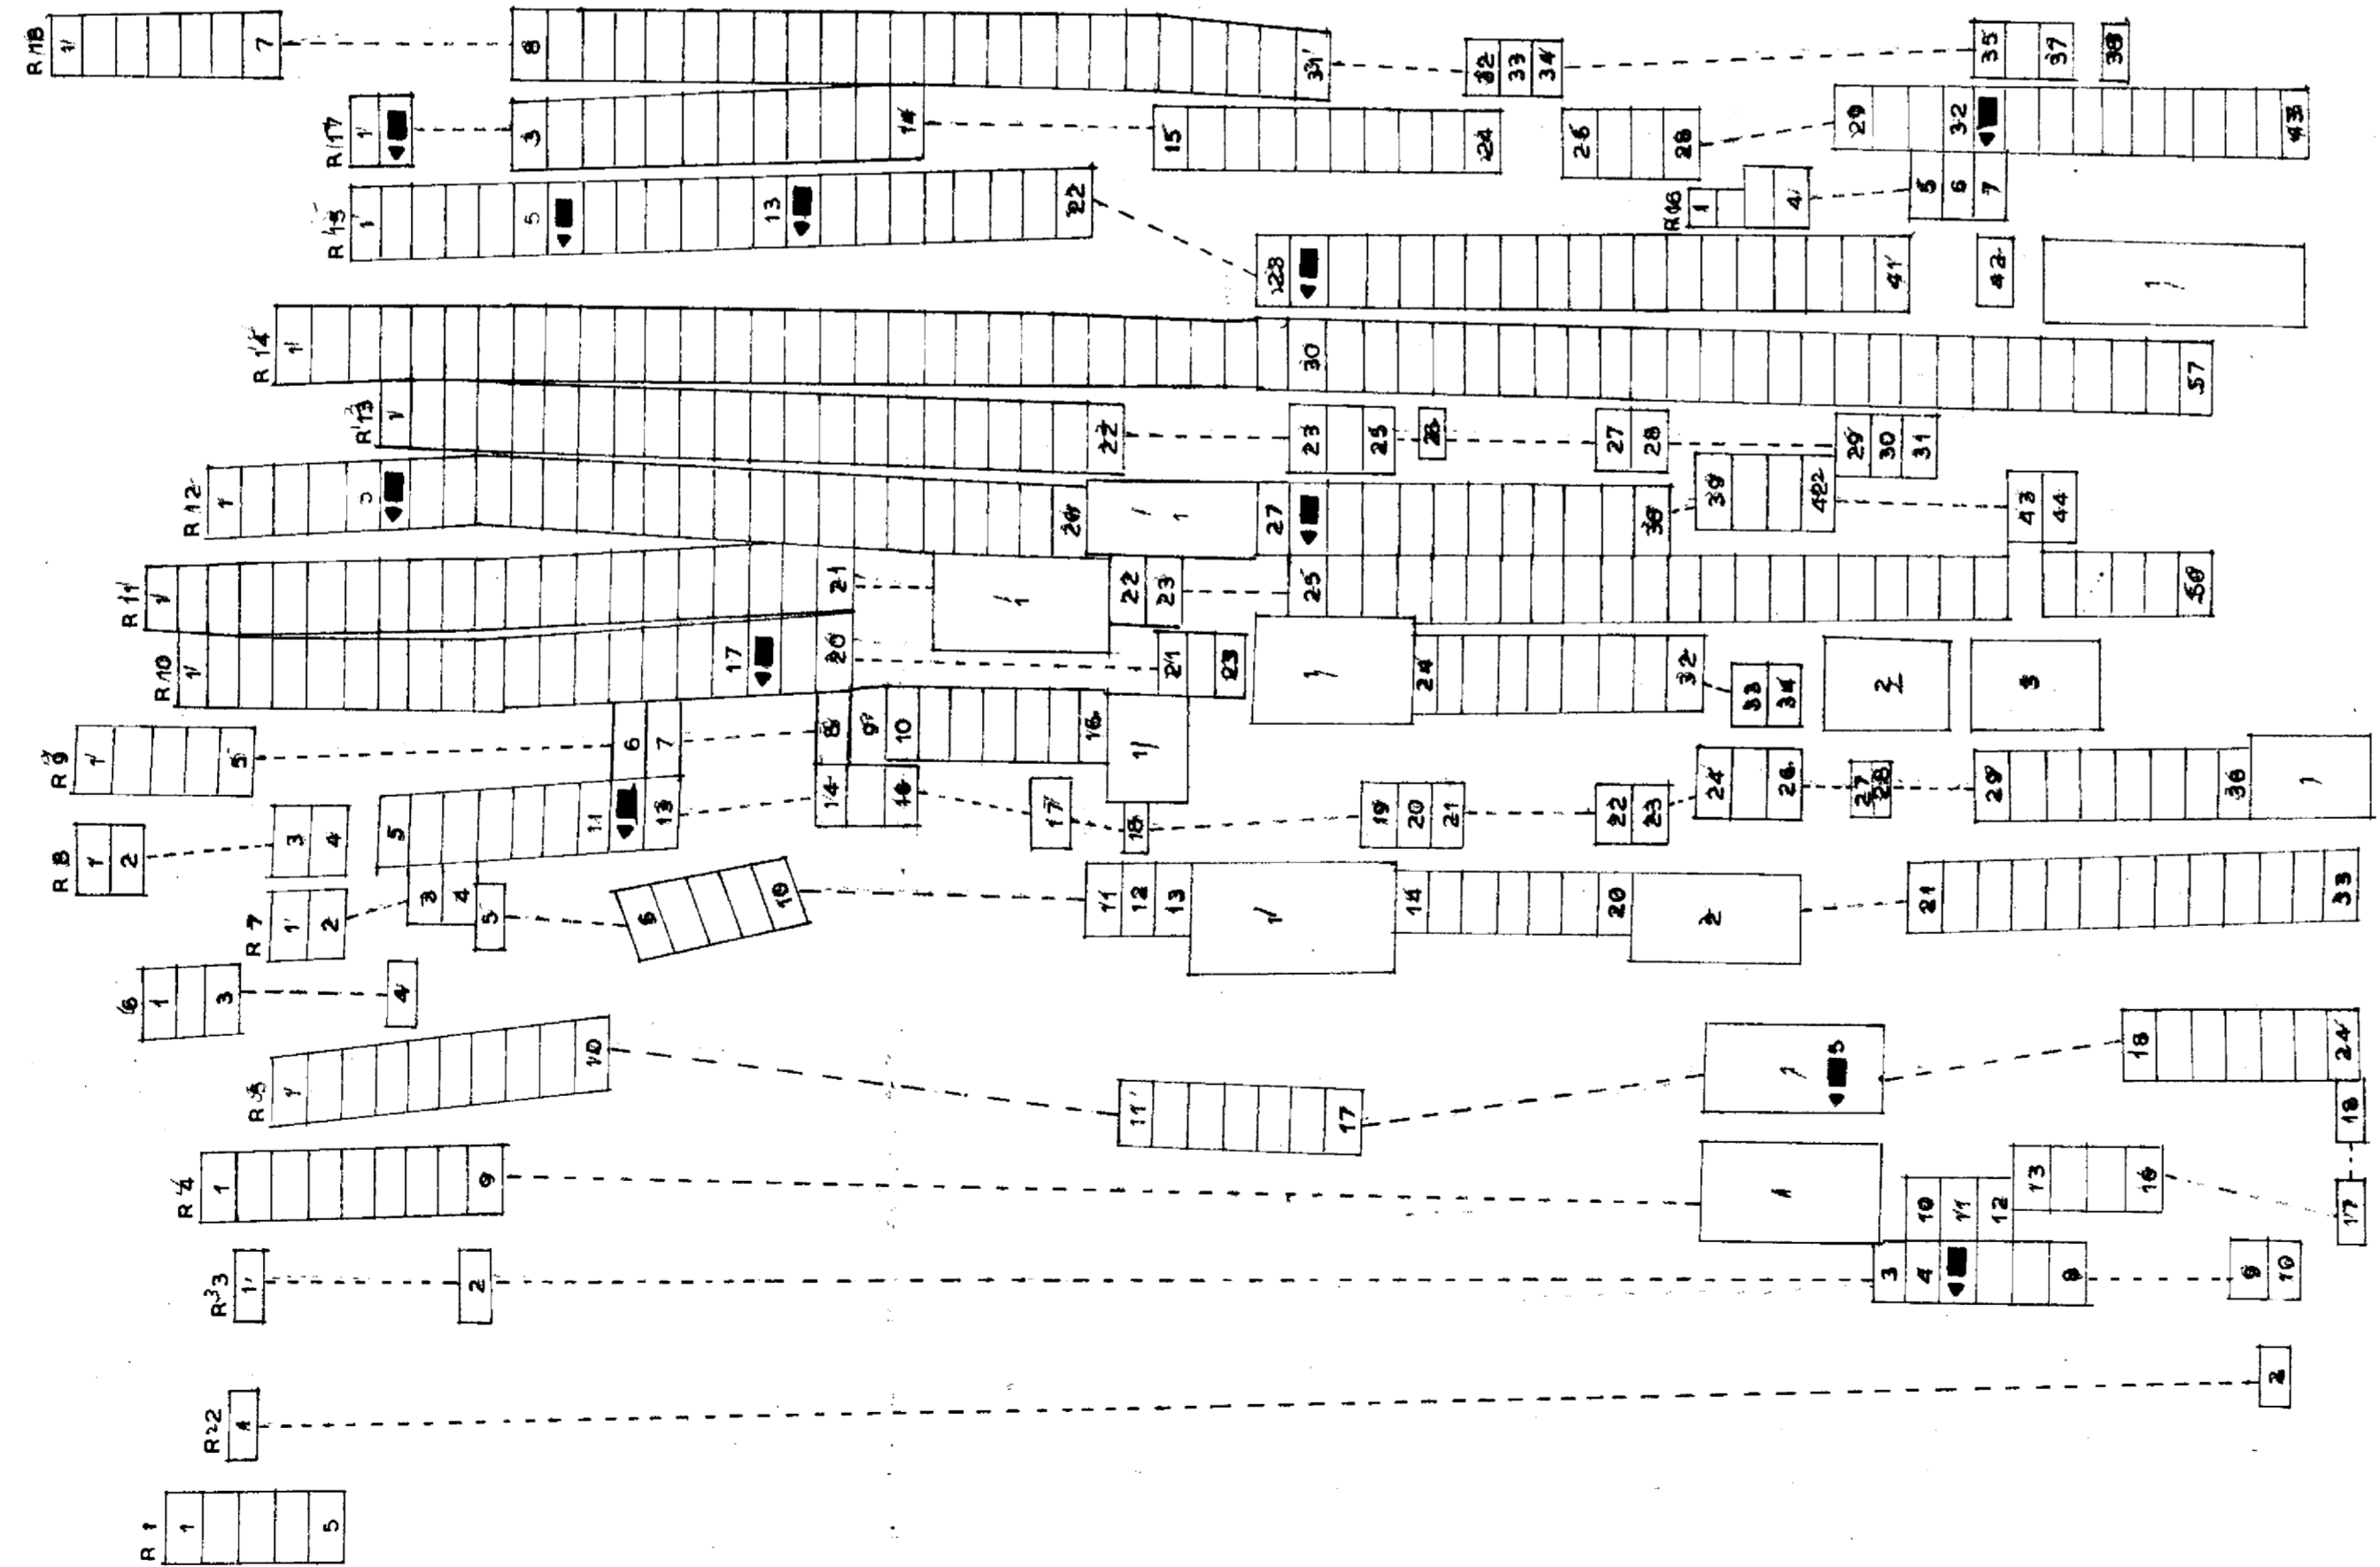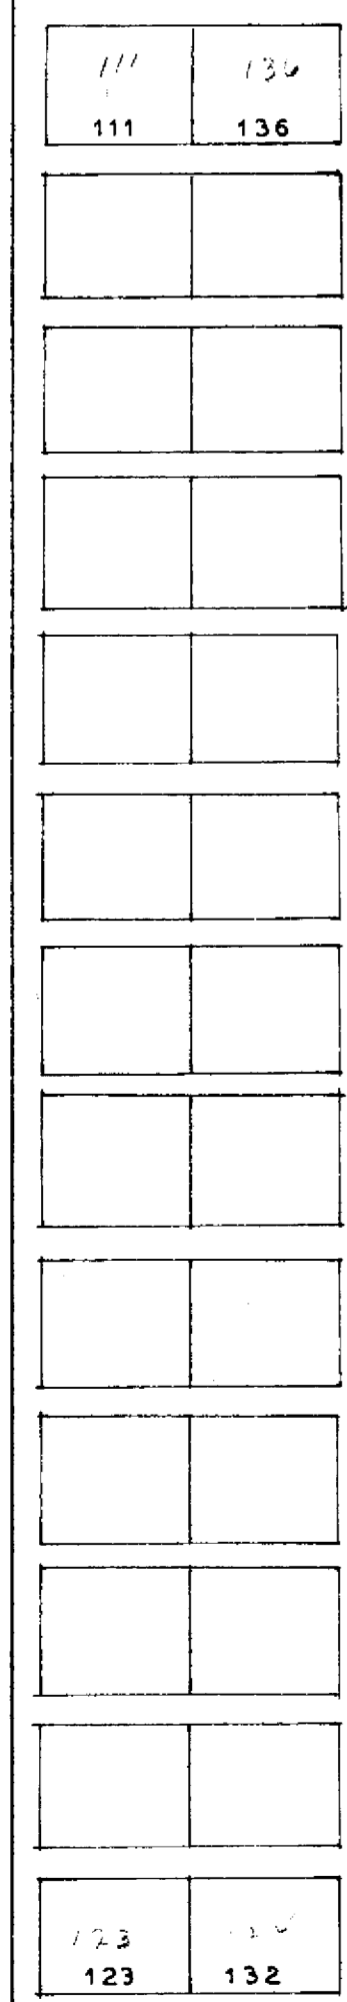

OLD SECTION

LEGEND
 SEC=SECTION L=LOT R=ROW
 G=GRAVE W=WAR
 X=POSITION UNKNOWN

SCALE 1"=20'

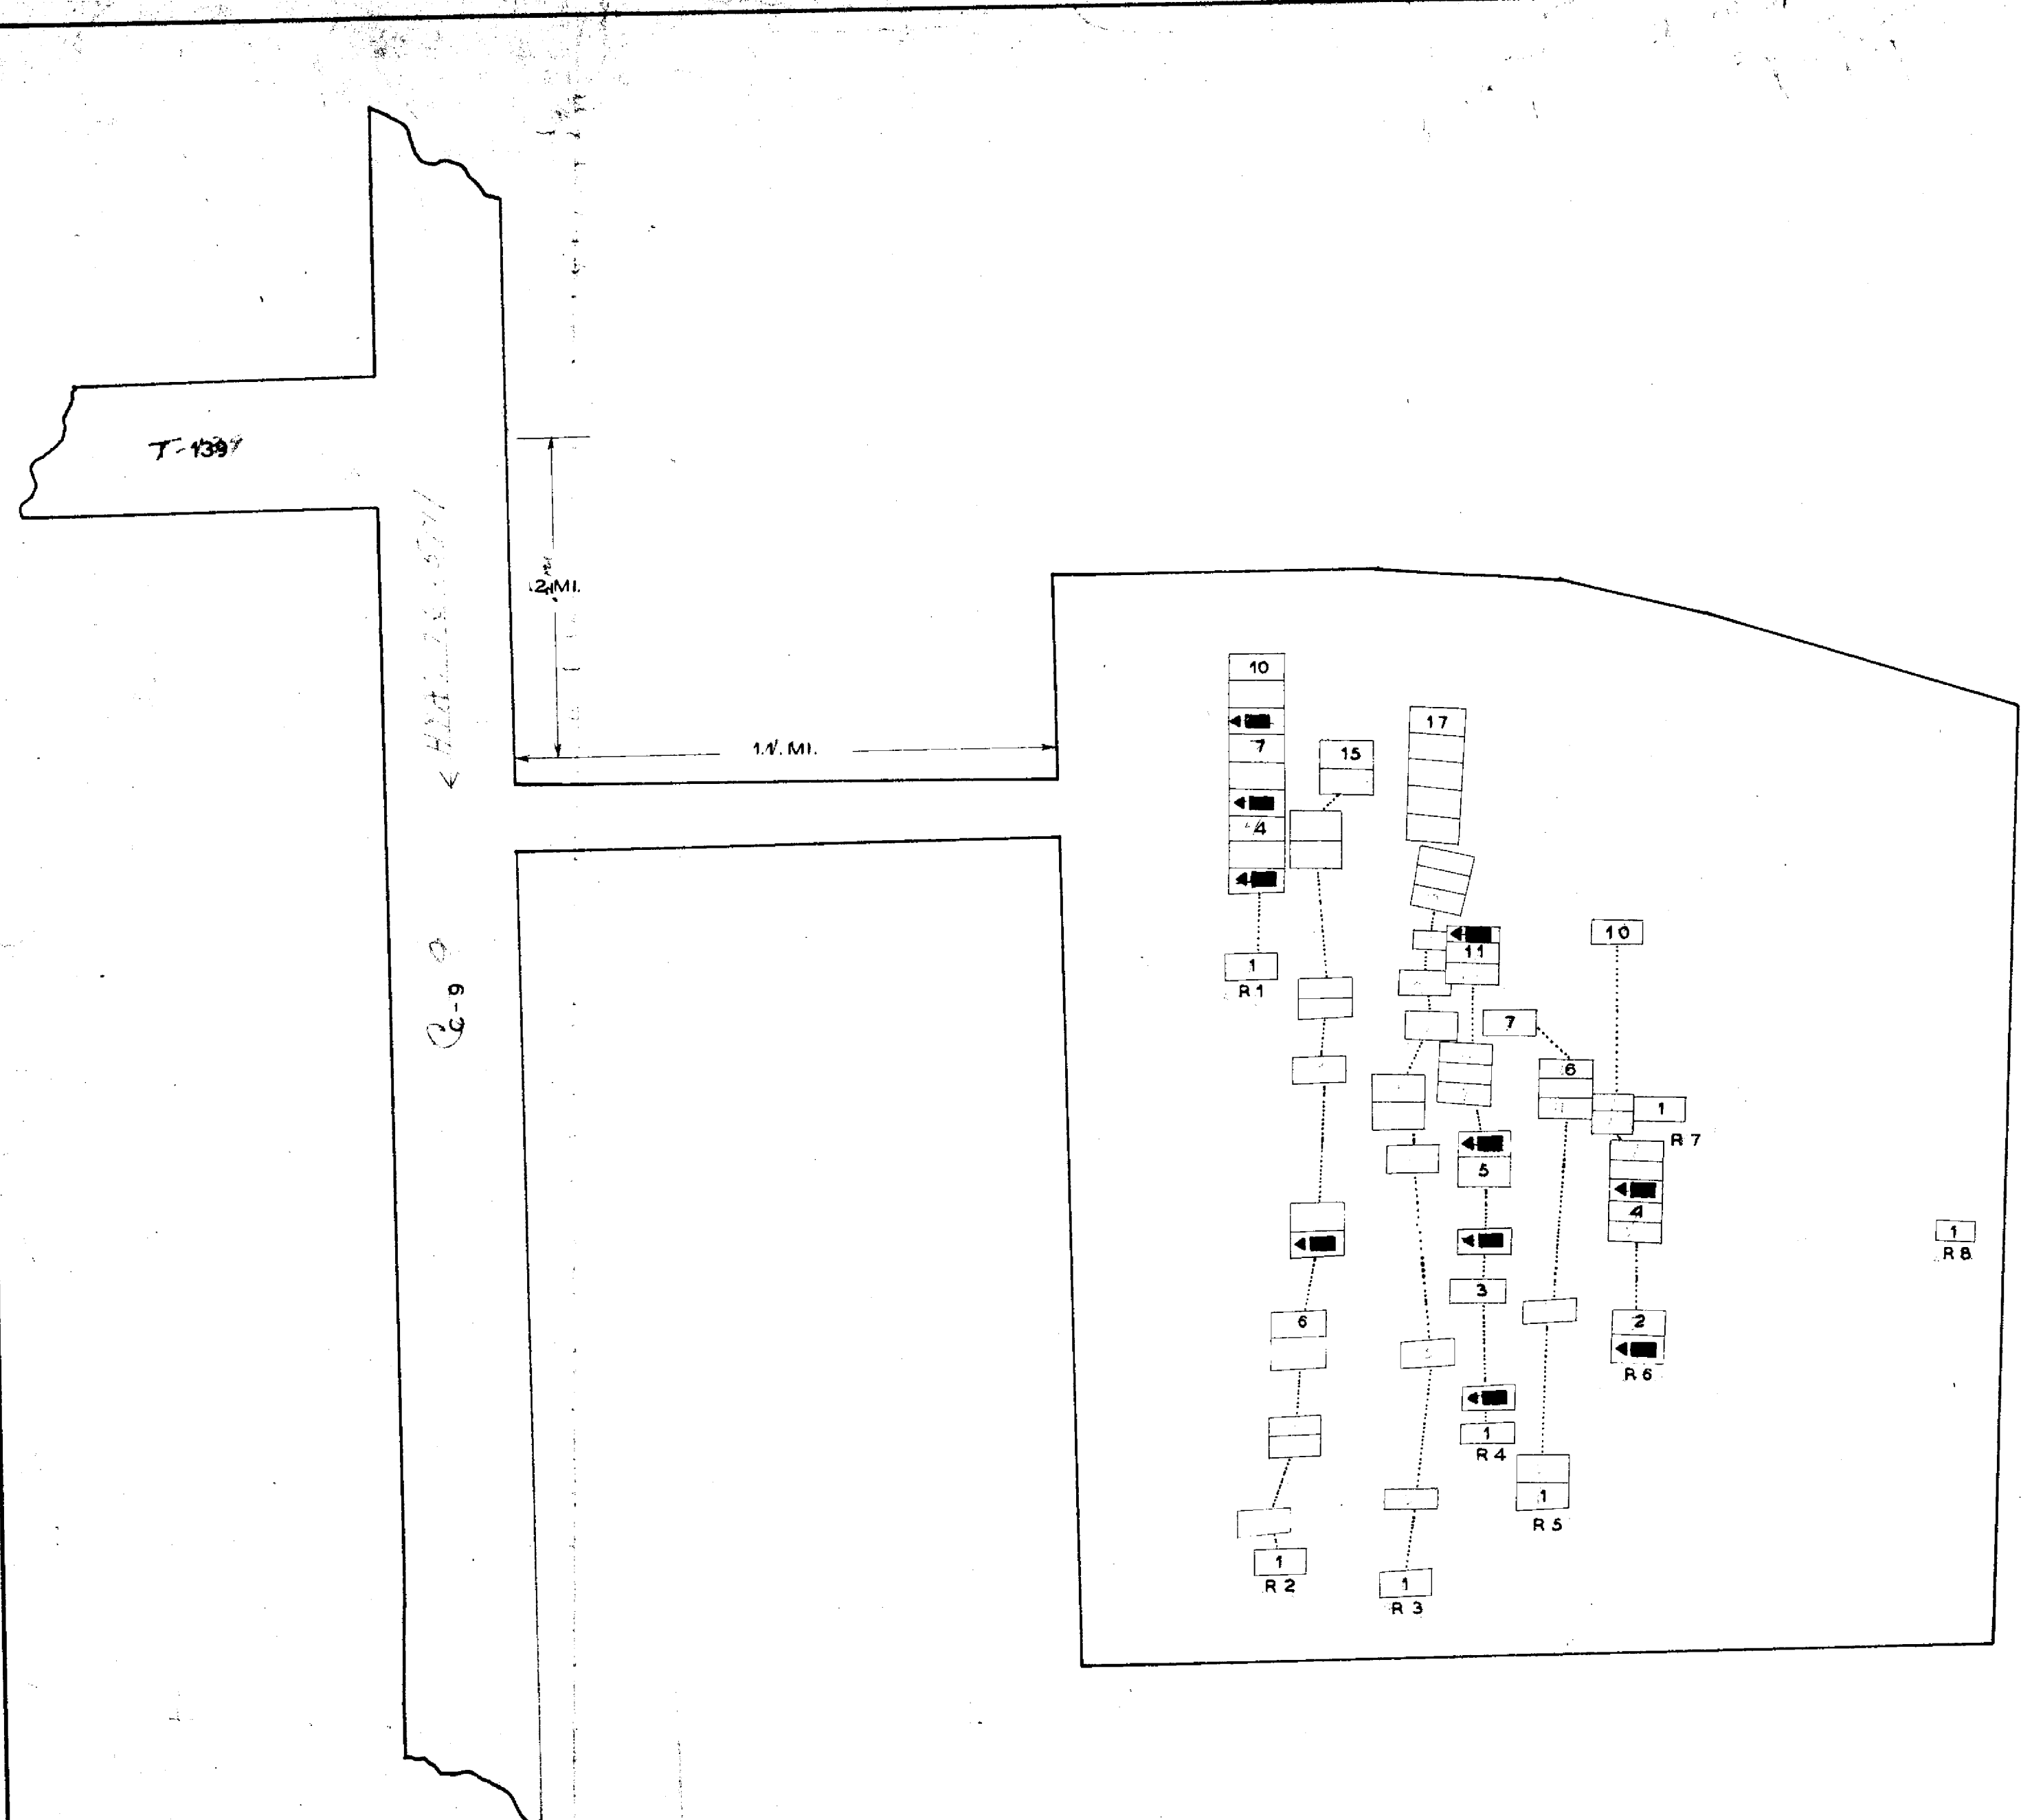

NAME	R	G	W
BOARDMAN C. H.	6	5	
MONROE ISAAC.	4	12	10
MONROE LEMUEL. F.	4	6	
PYCROFT FRANCIS. G.	4	4	19
RADER HENRY.	6	1	16
UFFLEMAN PETER.	4	2	19
WEBSTER GEORGE. P.	1	5	19
WEBSTER BENJAMIN. H.	1	2	
ZIMMERMAN VOLNEY. B.	1	8	19
ZIMMERMAN OSCAR. F.	2	7	19


COLE CEMETERY
 DELAWARE CO. LIBERTY TWP
 OFFICIAL PROJECT NOS 465-42-3-467&665-42-3-232

LEGEND

- ① REVOLUTIONARY WAR
- ⑩ WAR OF 1812
- ⑯ MEXICAN WAR
- ⑲ CIVIL WAR
- ⑳ SPANISH AM. WAR
- ⑳ WORLD WAR

SCALE 1" = 20' ACRE .5

21-9-5

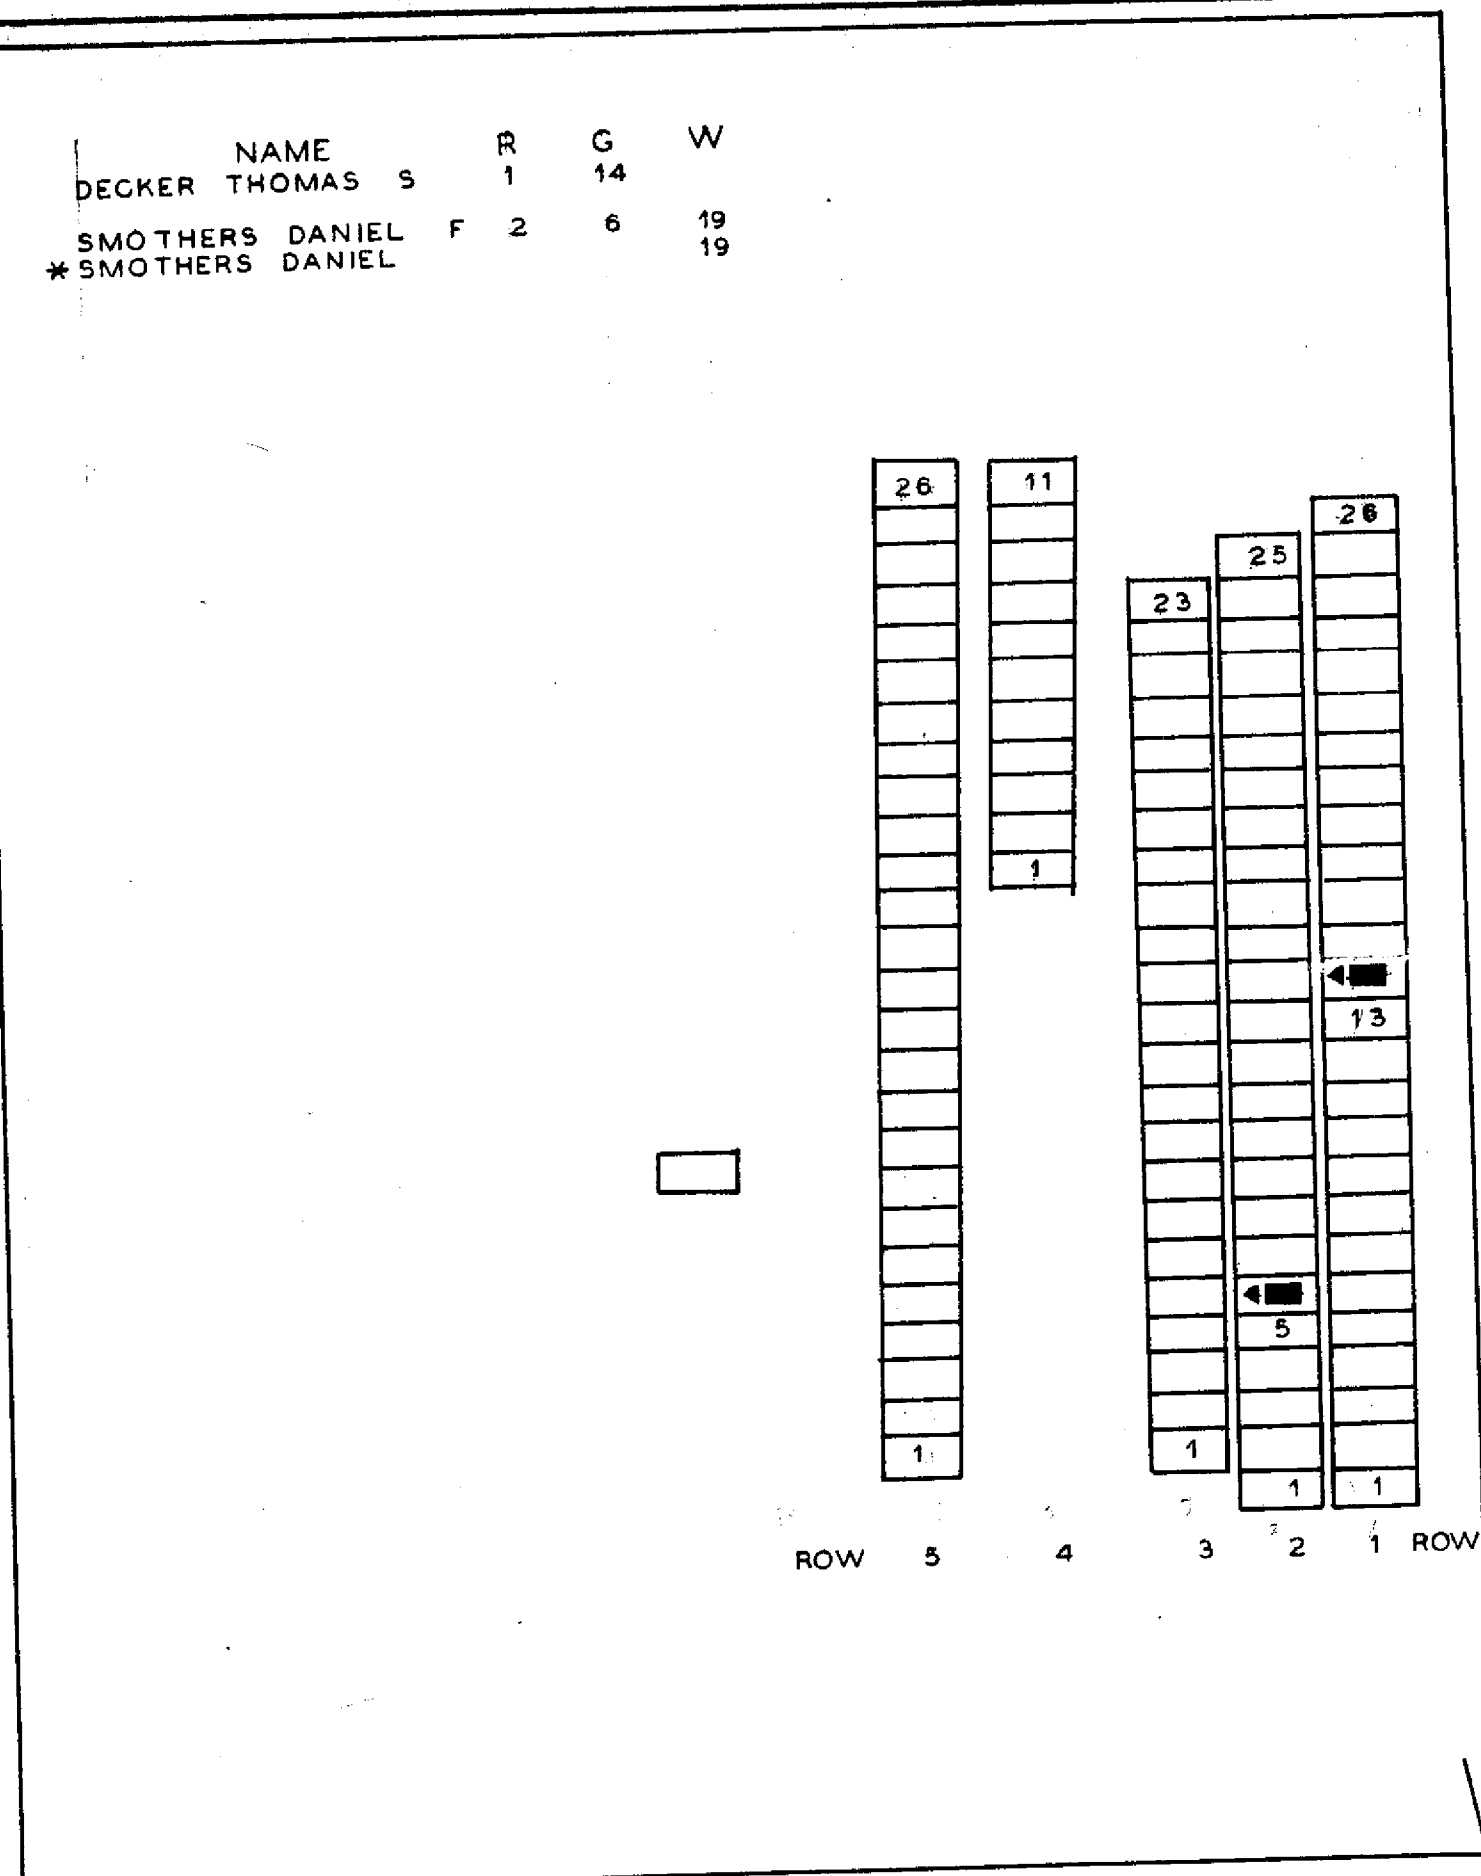


TUSSIG ROAD CEMETERY
 DELAWARE CO. GENOA TWP
 OFFICIAL PROJECT NOS 465-42-3-467&665-42-3-232

LEGEND

- ① REVOLUTIONARY WAR
- ⑩ WAR OF 1812
- ⑯ MEXICAN WAR
- ⑲ CIVIL WAR
- ⑳ SPANISH AM. WAR
- ⑳ WORLD WAR

SCALE 1" = 20' ACRE .70

21-6-5

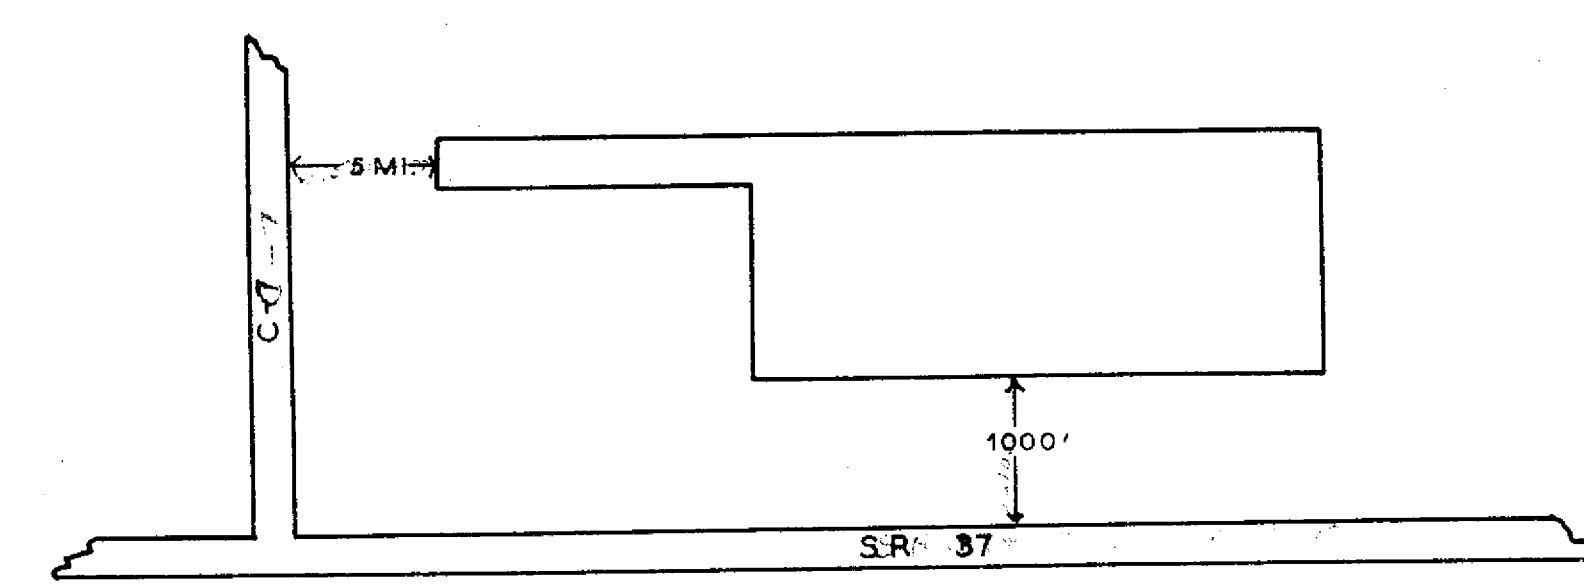

LEGEND
 R=ROW- G=GRAVE- W=WAR
 * = POSITION UNKNOWN


FIRST DELAWARE CEMETERY
 DELAWARE CO. DELAWARE TWP
 OFFICIAL PROJECT NOS 465-42-3-467&665-42-3-232

LEGEND

- ① REVOLUTIONARY WAR
- ⑩ WAR OF 1812
- ⑯ MEXICAN WAR
- ⑲ CIVIL WAR
- ⑳ SPANISH AM. WAR
- ⑳ WORLD WAR

SCALE 1" = 20' ACRE .1

21-5-8

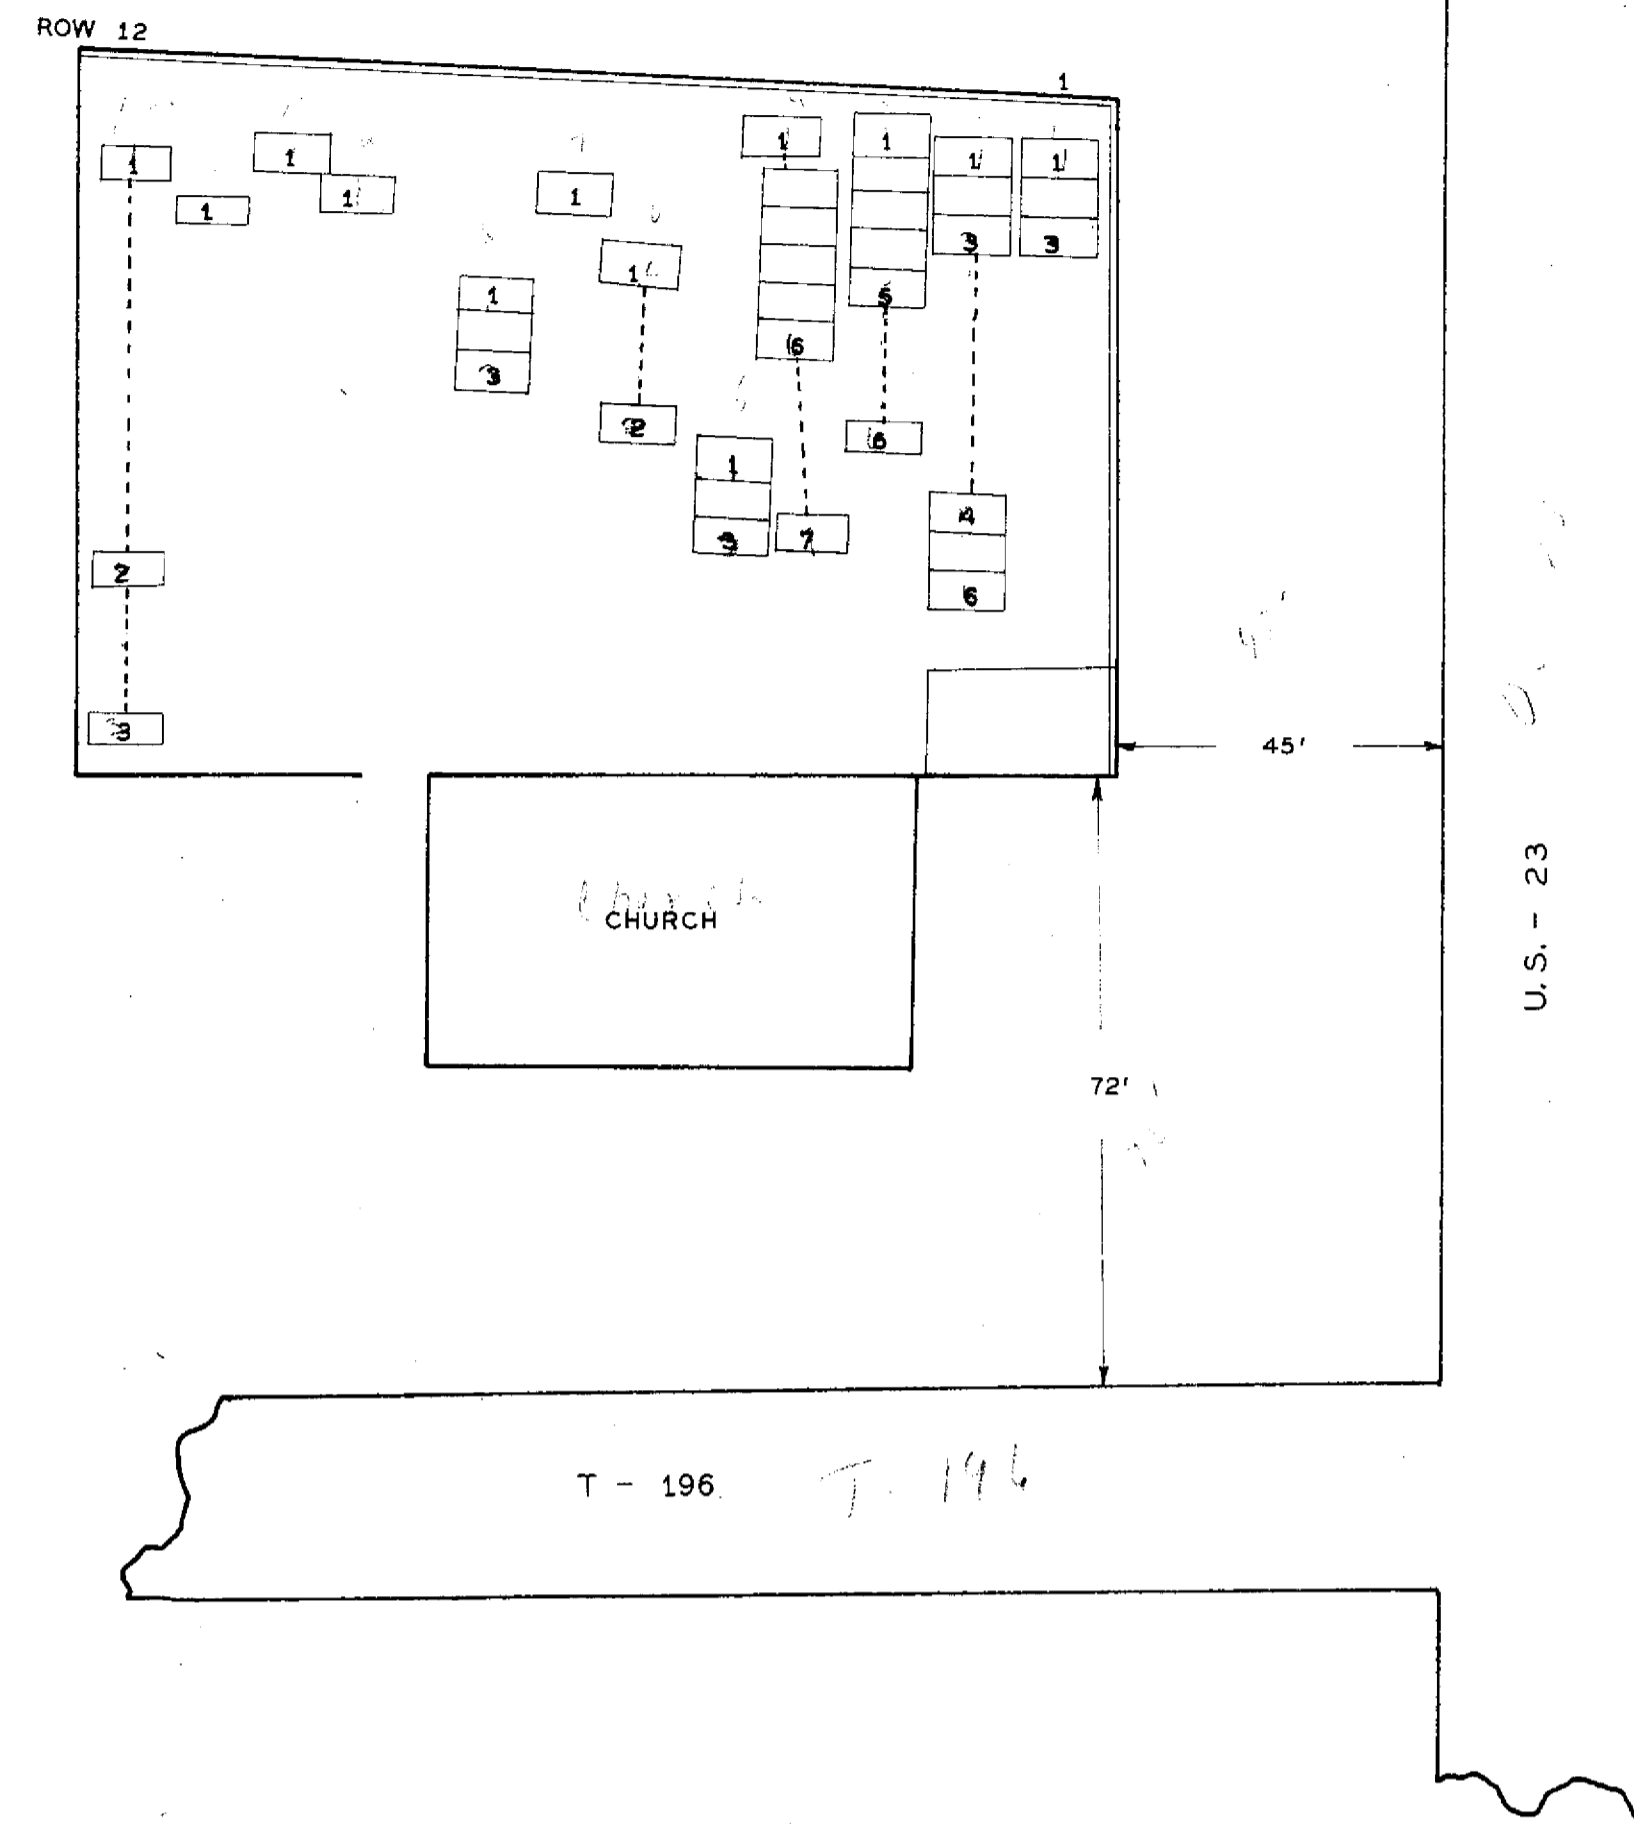


TROY CHAPEL CEMETERY
 DELAWARE CO. TROY TWP.
 OFFICIAL PROJECT NOS. 465-423-467 & 665-423-232

LEGEND

- ① REVOLUTIONARY WAR
- ⑩ WAR OF 1812
- ⑮ MEXICAN WAR
- ⑲ CIVIL WAR
- ⑳ SPANISH AM. WAR
- ⑳ WORLD WAR

SCALE 1"=20' ACRE .2

21-18-2

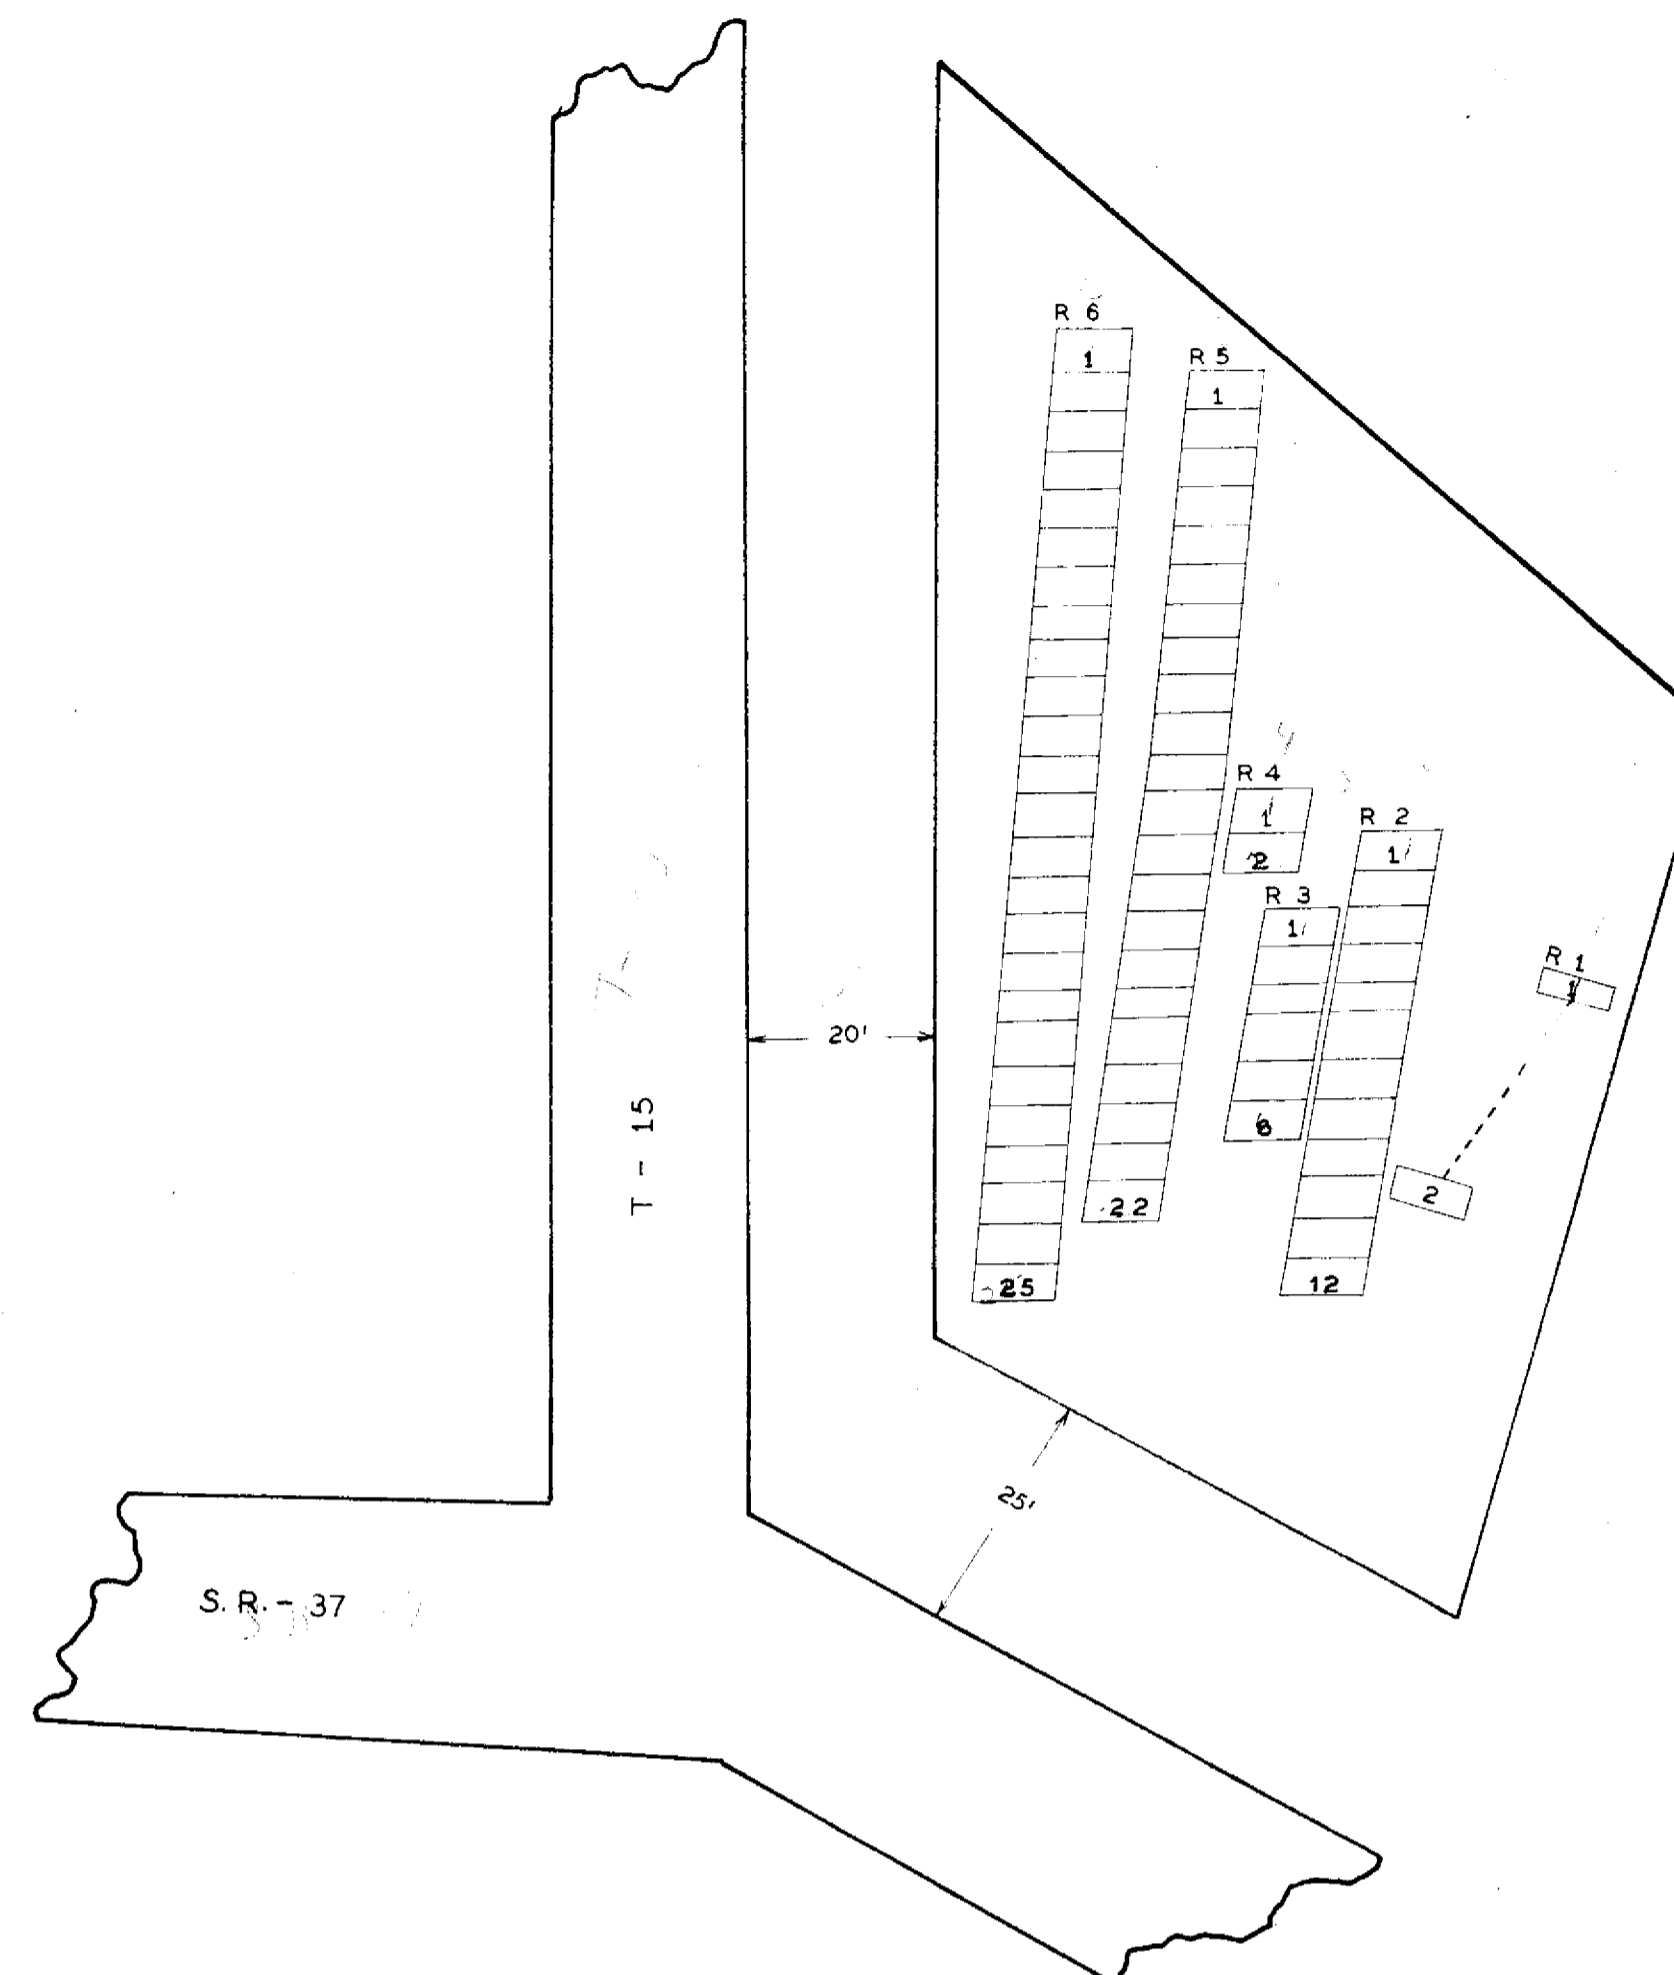


WESOLLER CEMETERY
 DELAWARE CO. DELAWARE TWP.
 OFFICIAL PROJECT NOS. 465-423-467 & 665-423-232

LEGEND

- ① REVOLUTIONARY WAR
- ⑩ WAR OF 1812
- ⑮ MEXICAN WAR
- ⑲ CIVIL WAR
- ⑳ SPANISH AM. WAR
- ⑳ WORLD WAR

SCALE 1"=20' ACRE .25

21-5-3

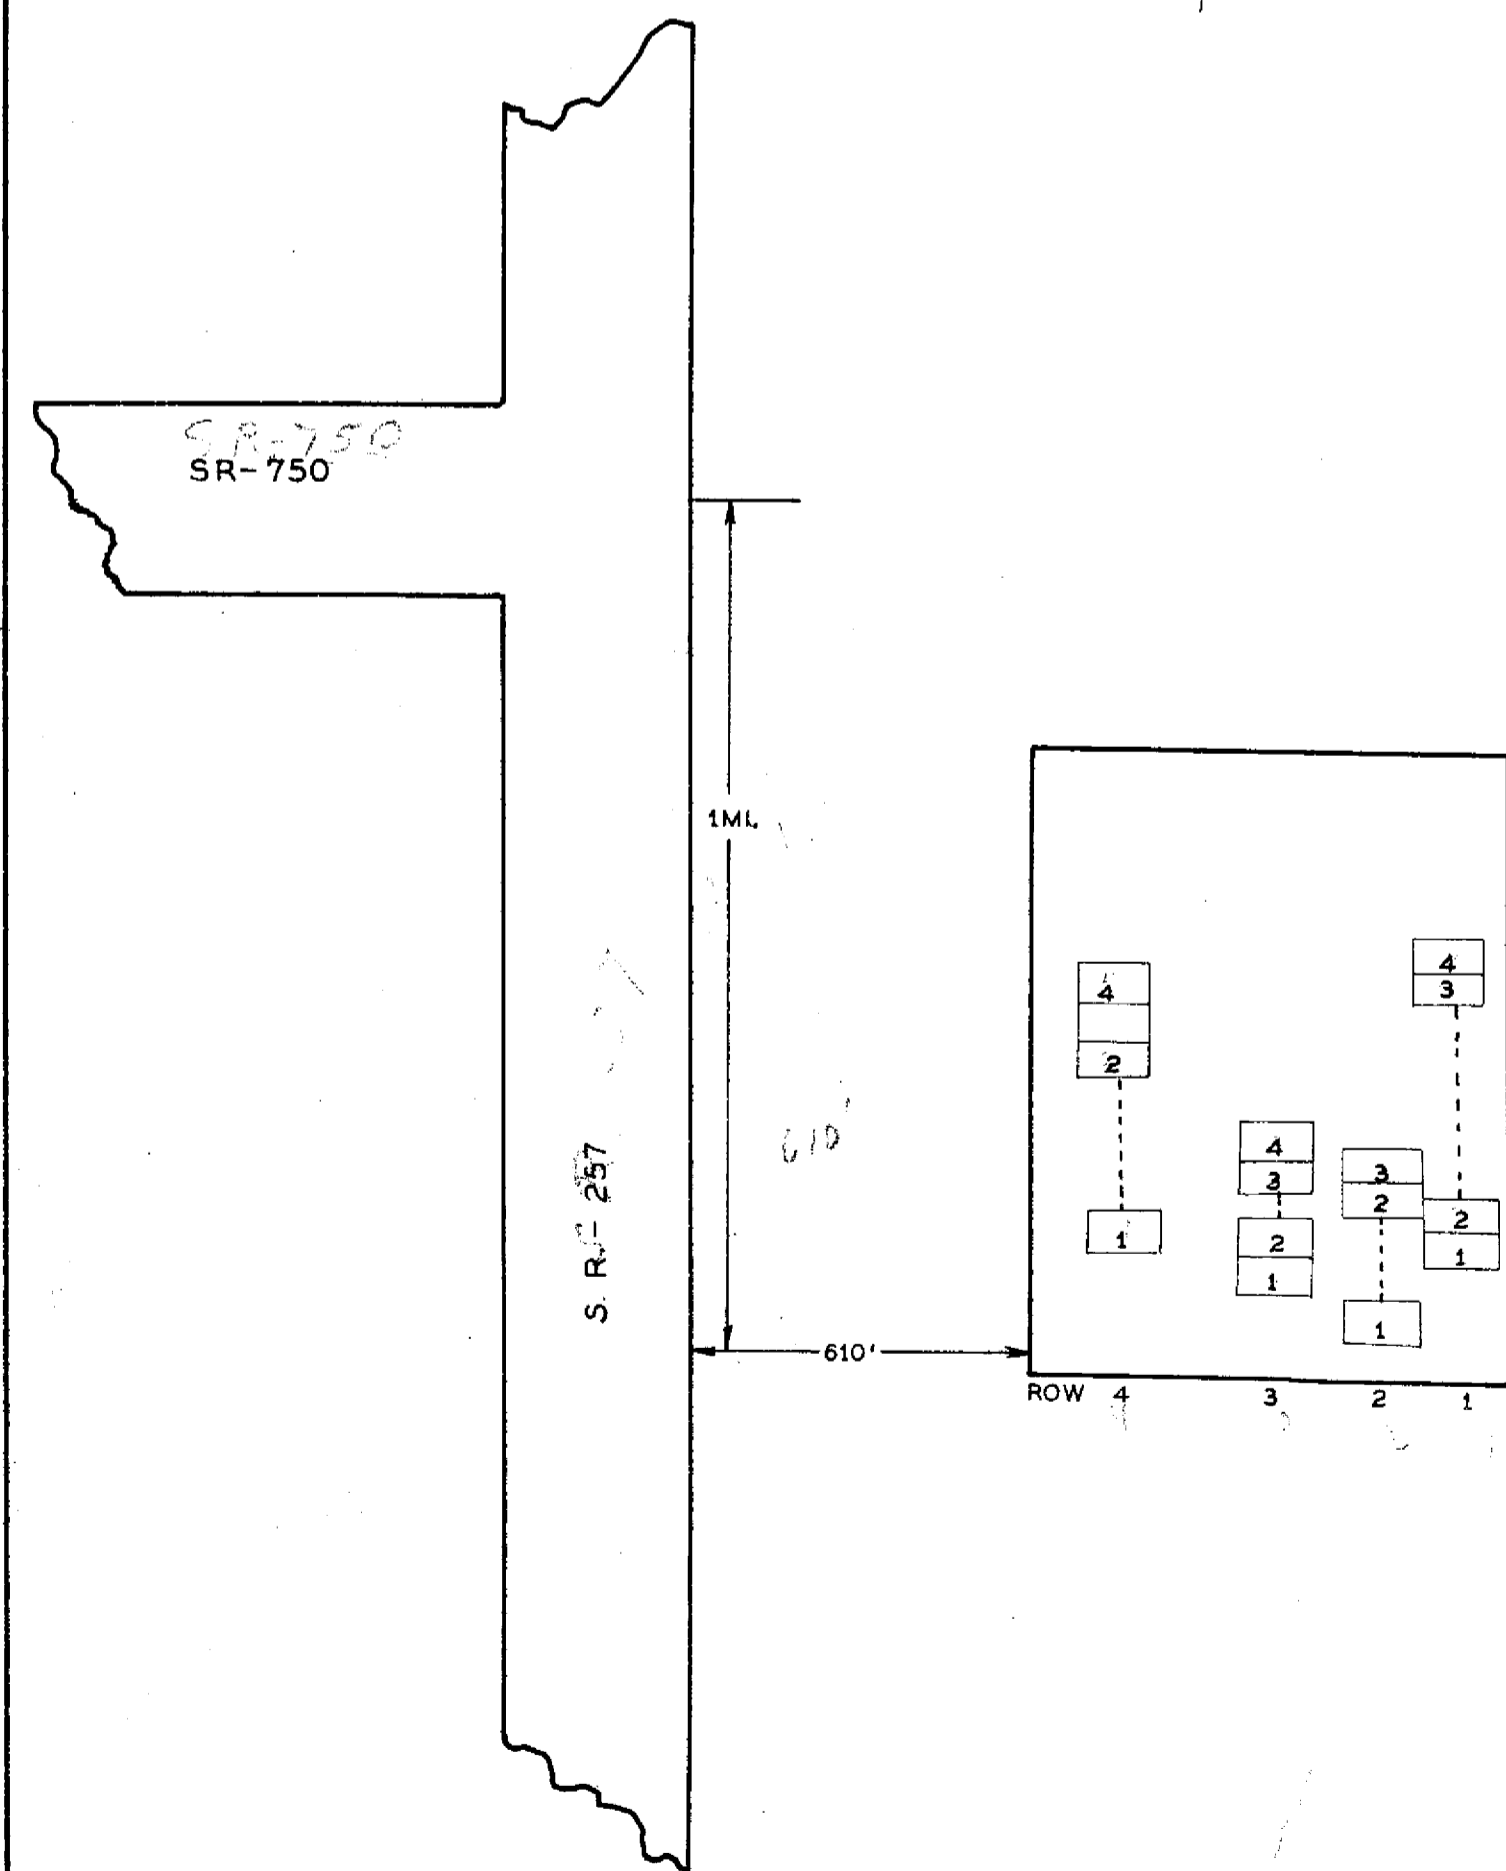


RHOADS CEMETERY
 DELAWARE CO. LIBERTY TWP.
 OFFICIAL PROJECT NOS. 465-423-467 & 665-423-232

LEGEND

- ① REVOLUTIONARY WAR
- ⑩ WAR OF 1812
- ⑮ MEXICAN WAR
- ⑲ CIVIL WAR
- ⑳ SPANISH AM. WAR
- ⑳ WORLD WAR

SCALE 1"=20' ACRE .4

21-9-9

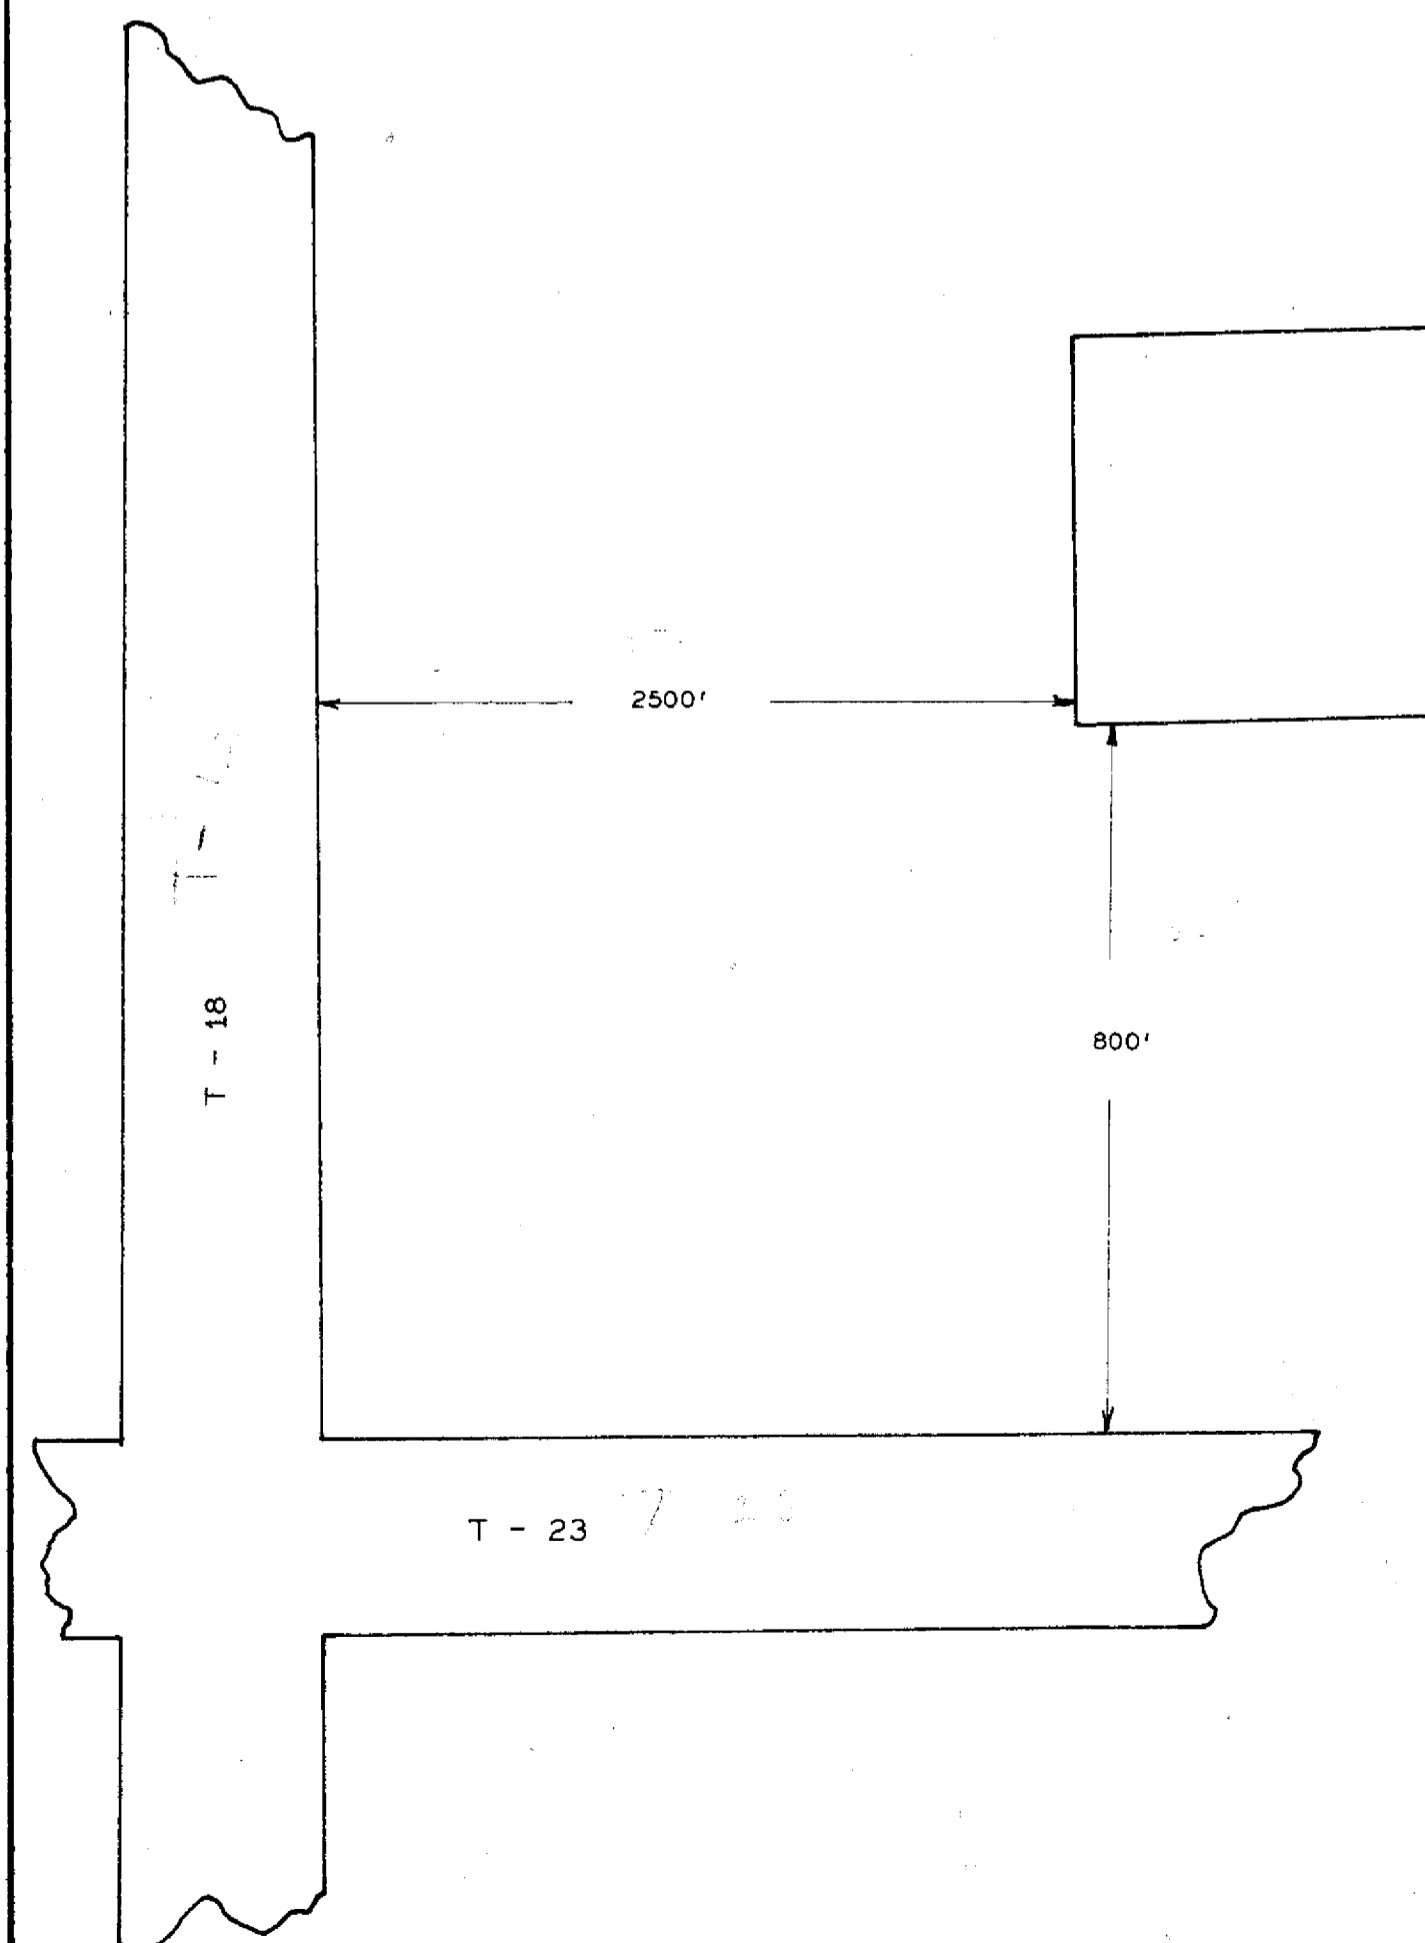

COCKRELL CEMETERY
 DELAWARE CO. KINGSTON TWP.
 OFFICIAL PROJECT NOS. 465-423-467 & 665-423-232


LEGEND

- ① REVOLUTIONARY WAR
- ⑩ WAR OF 1812
- ⑮ MEXICAN WAR
- ⑲ CIVIL WAR
- ⑳ SPANISH AM. WAR
- ⑳ WORLD WAR

SCALE 1"=20' ACRE .02

21-7-8

NAME	R	L	G	W
ADAMS ABRAHAM	5		8	1
ADAMS DAVID	4		8	1
*BAUGHMAN JOHN M.				19
BENNETT ISMAEL	6		18	1
BUDD (SEN.) JOHN	5		17	1
BUDD JOHN	6		2	10
BUDD WILLIAM	5		12	10
LAMBERT MILO	10		1	19
MARBANEY HIRAM	3		17	19
VANDRUFF DAVID A.	3		14	19

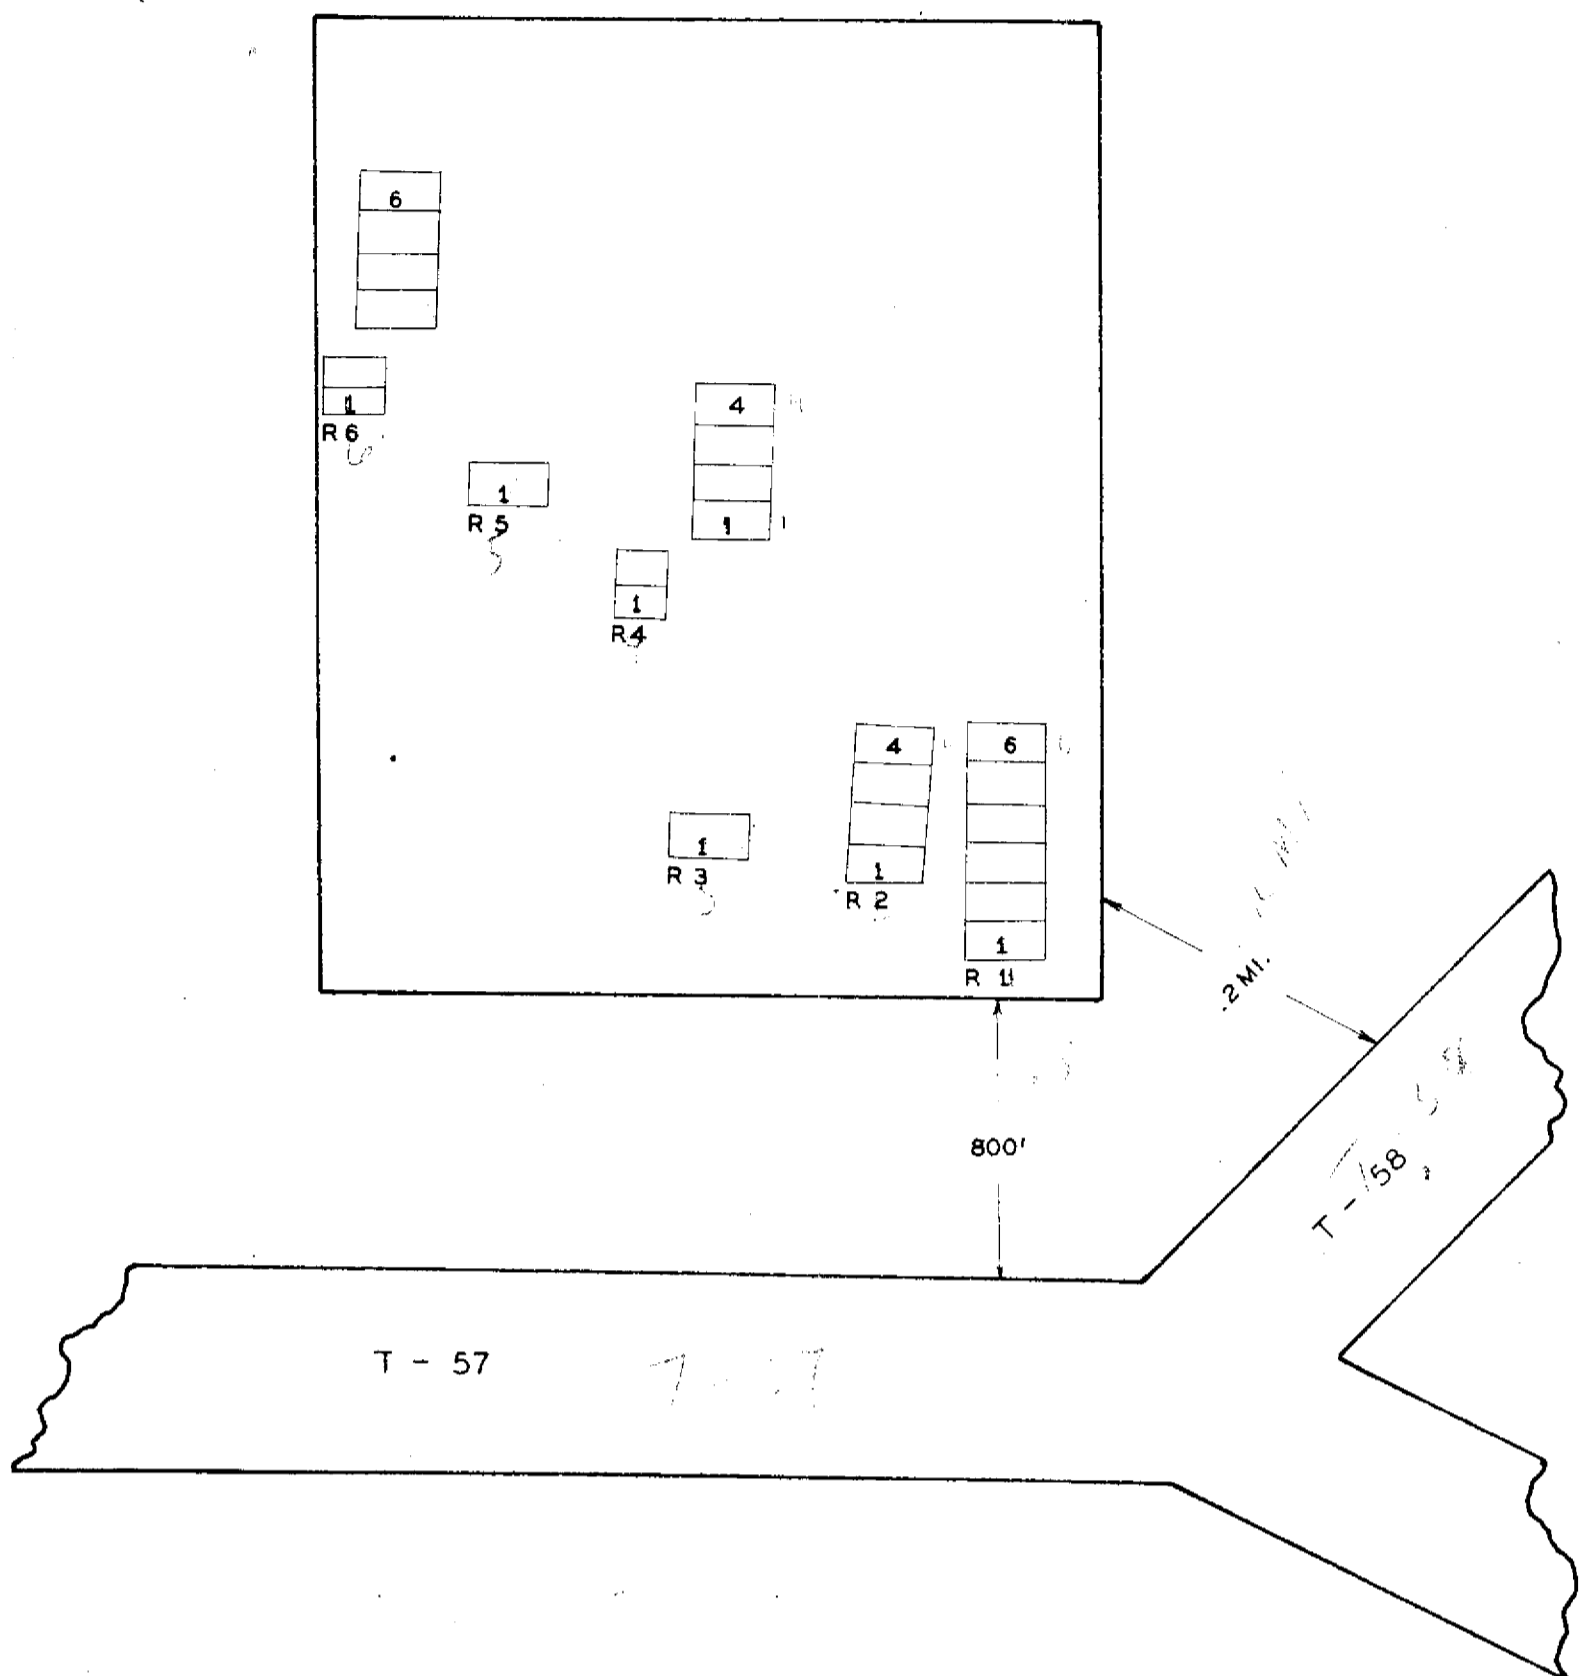

Dunkard Cemetery

DUNKARD CEMETERY

DELAWARE CO. PORTER TWP.


OFFICIAL PROJECT NOS. 465-42-3-467&665-42-3-232

LEGEND

- ① REVOLUTIONARY WAR
- ⑩ WAR OF 1812
- ⑮ MEXICAN WAR
- ⑲ CIVIL WAR
- ⑳ SPANISH-AM. WAR
- ㉑ WORLD WAR

SCALE 1"=20' .33 ACRE

21-13-3

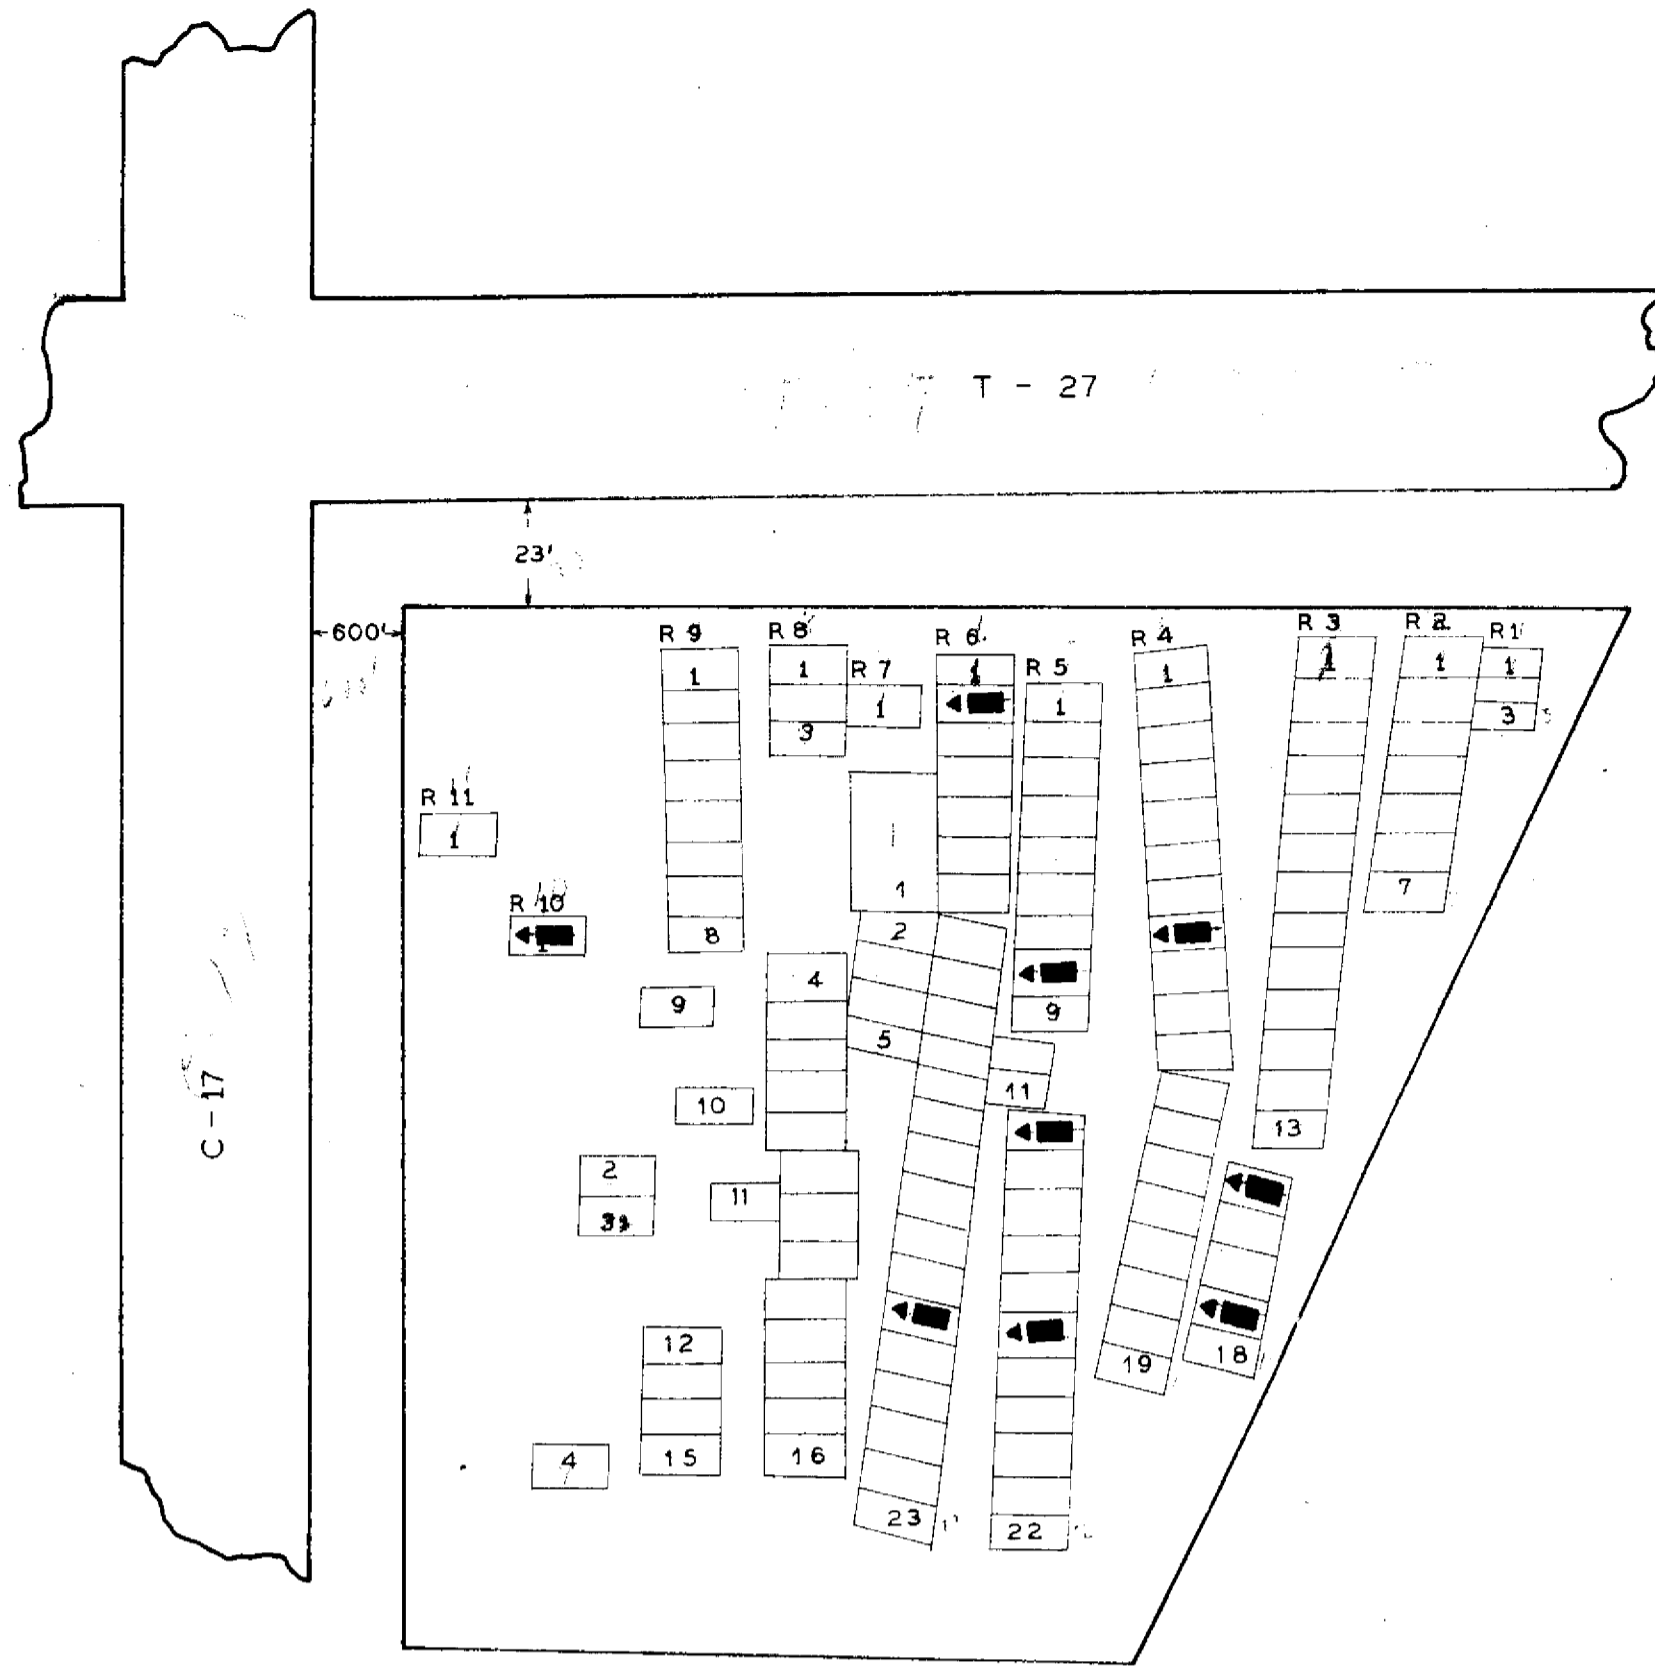

Harlem Cemetery

HARLEM CEMETERY

DELAWARE CO. HARLEM TWP.


OFFICIAL PROJECT NOS. 465-42-3-467&665-42-3-232

LEGEND

- ① REVOLUTIONARY WAR
- ⑩ WAR OF 1812
- ⑮ MEXICAN WAR
- ⑲ CIVIL WAR
- ⑳ SPANISH-AM. WAR
- ㉑ WORLD WAR

SCALE 1"=20' .41 ACRE

21-7-7

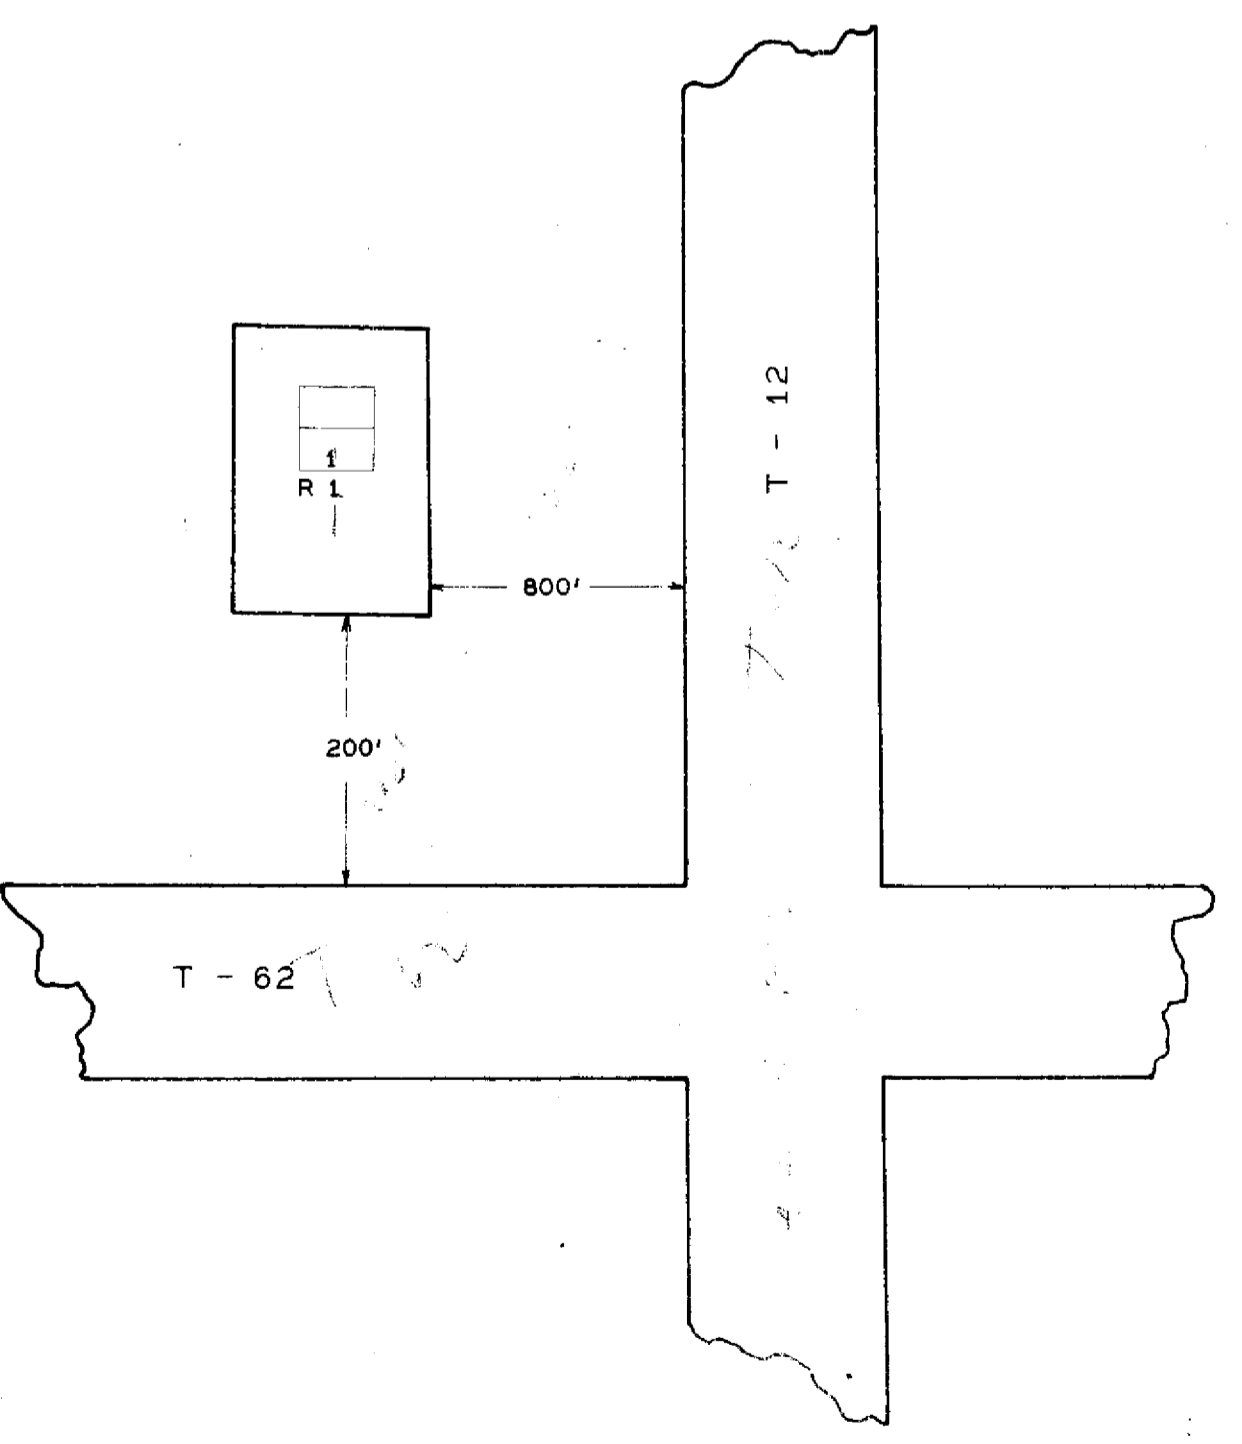

Kenney Cemetery

KENNEY CEMETERY

DELAWARE CO. PORTER TWP.


OFFICIAL PROJECT NOS. 465-3-42-467&665-42-3-232

LEGEND

- ① REVOLUTIONARY WAR
- ⑩ WAR OF 1812
- ⑮ MEXICAN WAR
- ⑲ CIVIL WAR
- ⑳ SPANISH-AM. WAR
- ㉑ WORLD WAR

SCALE 1"=20' .01 ACRES

21-13-4

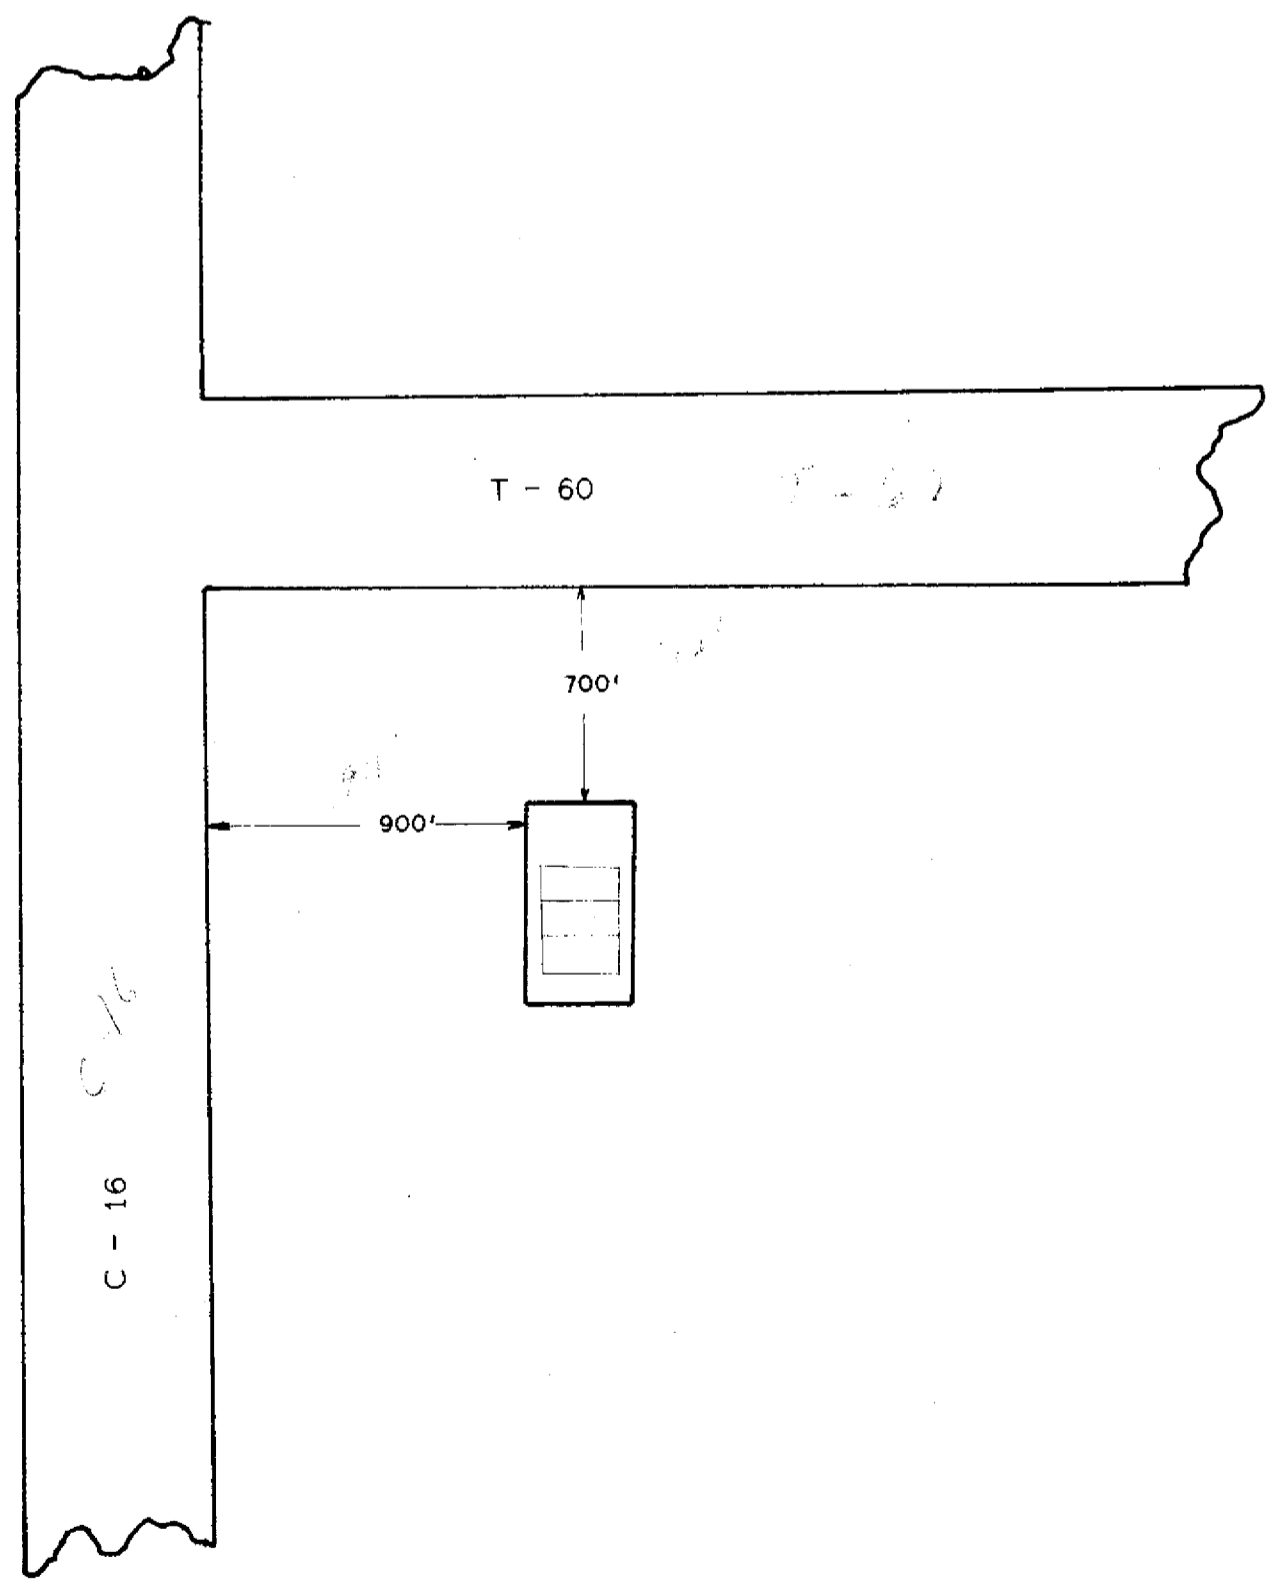

Robison Cemetery

ROBISON CEMETERY

DELAWARE CO. PORTER TWP.

OFFICIAL PROJECT NOS. 465-42-3-467&665-42-3-232


LEGEND

- ① REVOLUTIONARY WAR
- ⑩ WAR OF 1812
- ⑮ MEXICAN WAR
- ⑲ CIVIL WAR
- ⑳ SPANISH-AM. WAR
- ㉑ WORLD WAR

SCALE 1"=20' .01 ACRE

21-13-5

LEGEND
R_ROW L_LOT G_GRAVE
* POSITION UNKNOWN
W_WAR

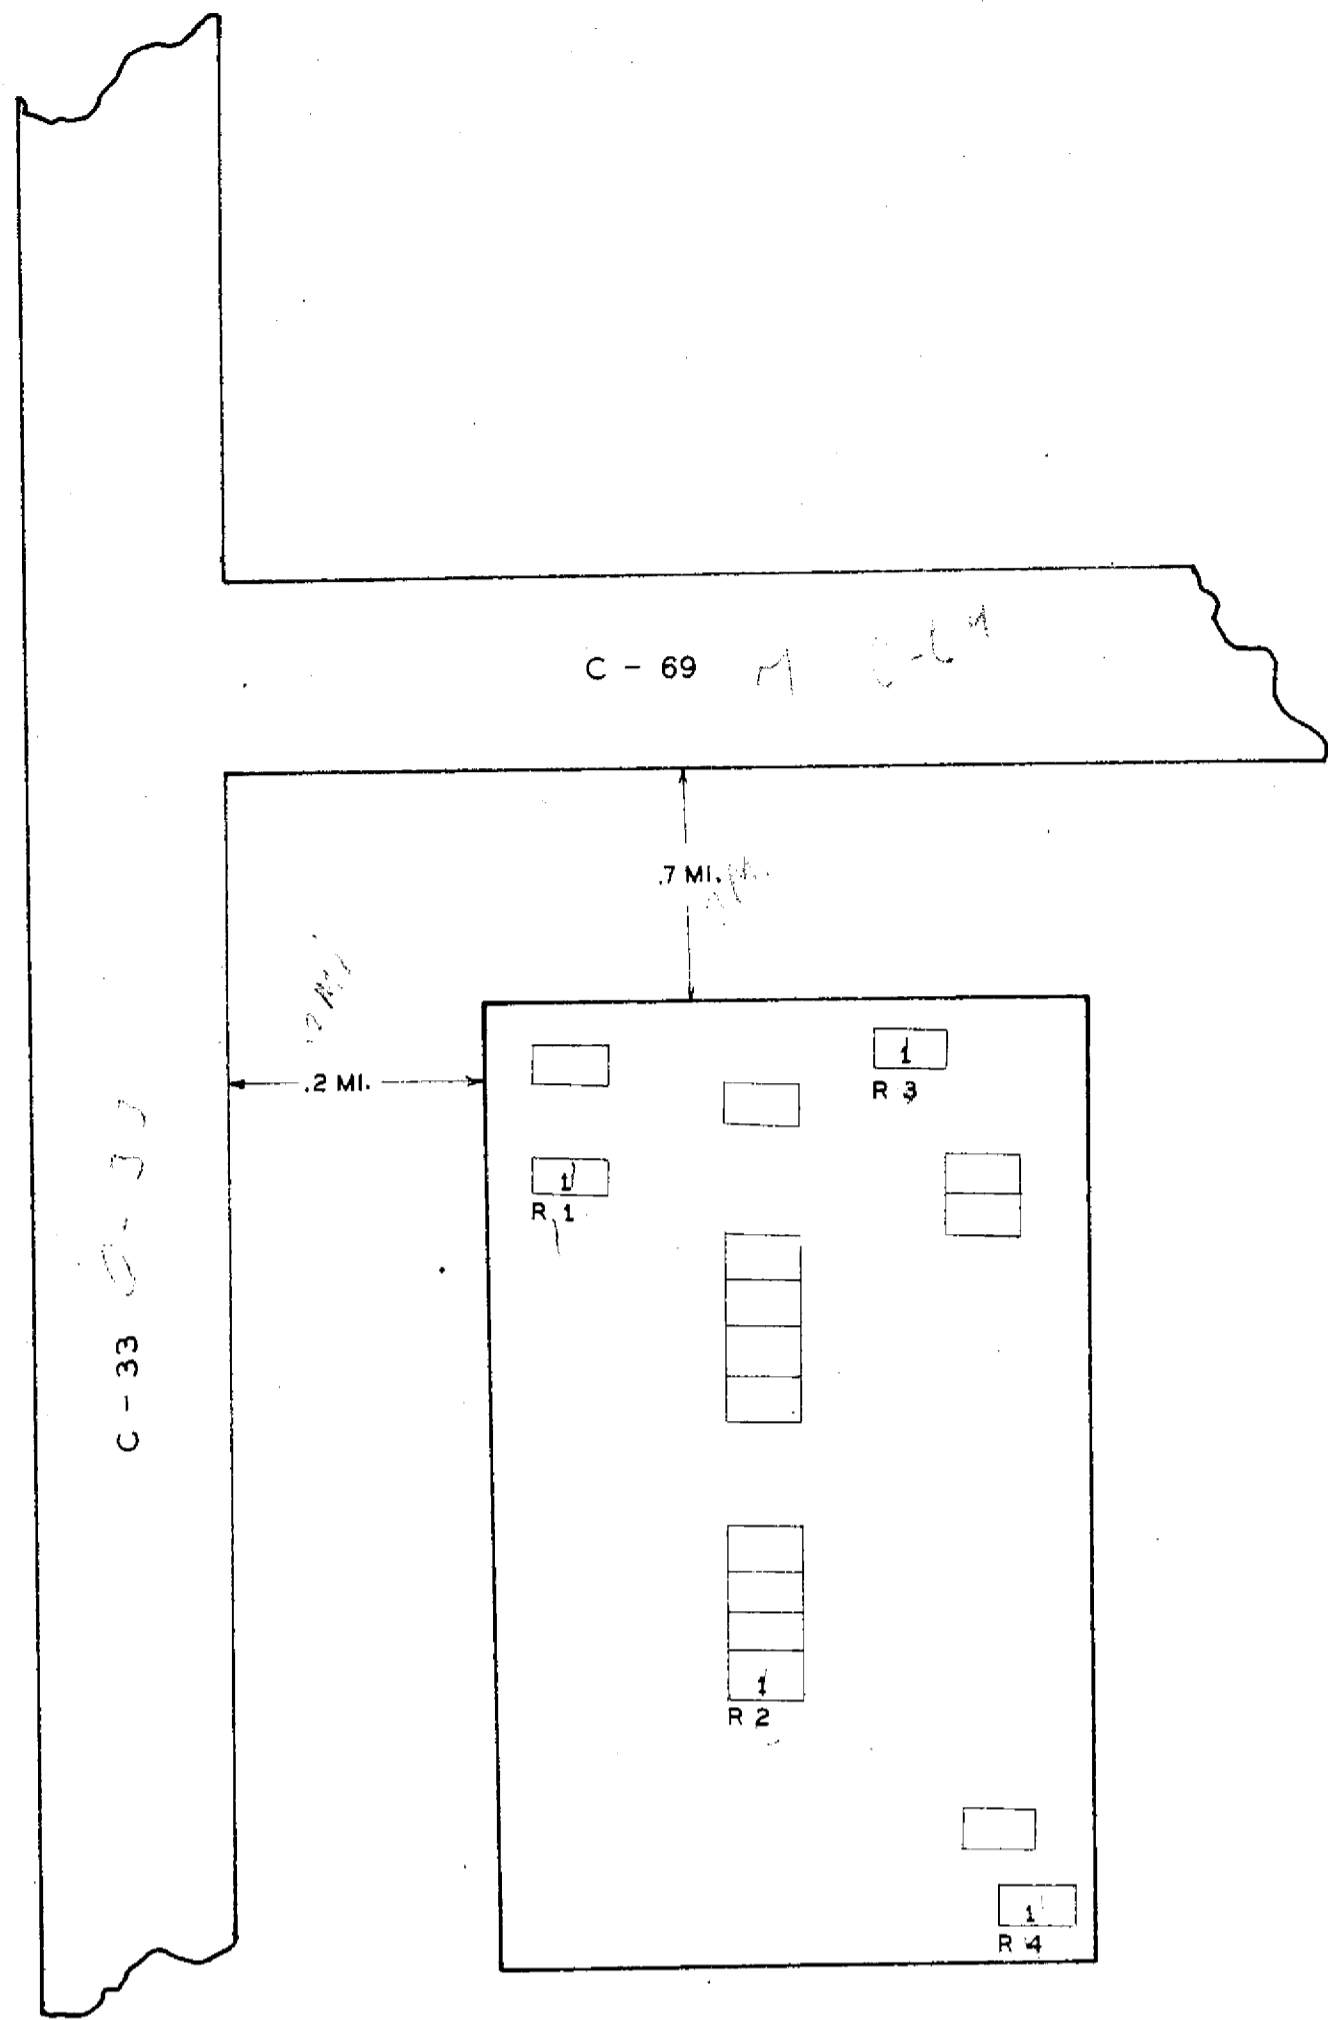

Fisher Cem *Berkshire Twp*

FISHER CEMETERY


DELAWARE CO. BERKSHIRE TWP.
 OFFICIAL PROJECT NOS. 465-42-3-467 & 665-42-3-232

LEGEND

- ① REVOLUTIONARY WAR
- ⑩ WAR OF 1812
- ⑯ MEXICAN WAR
- ⑲ CIVIL WAR
- ⑳ SPANISH AM. WAR
- ㉑ WORLD WAR

SCALE 1" = 20' ACRES 0.14

21-1-4

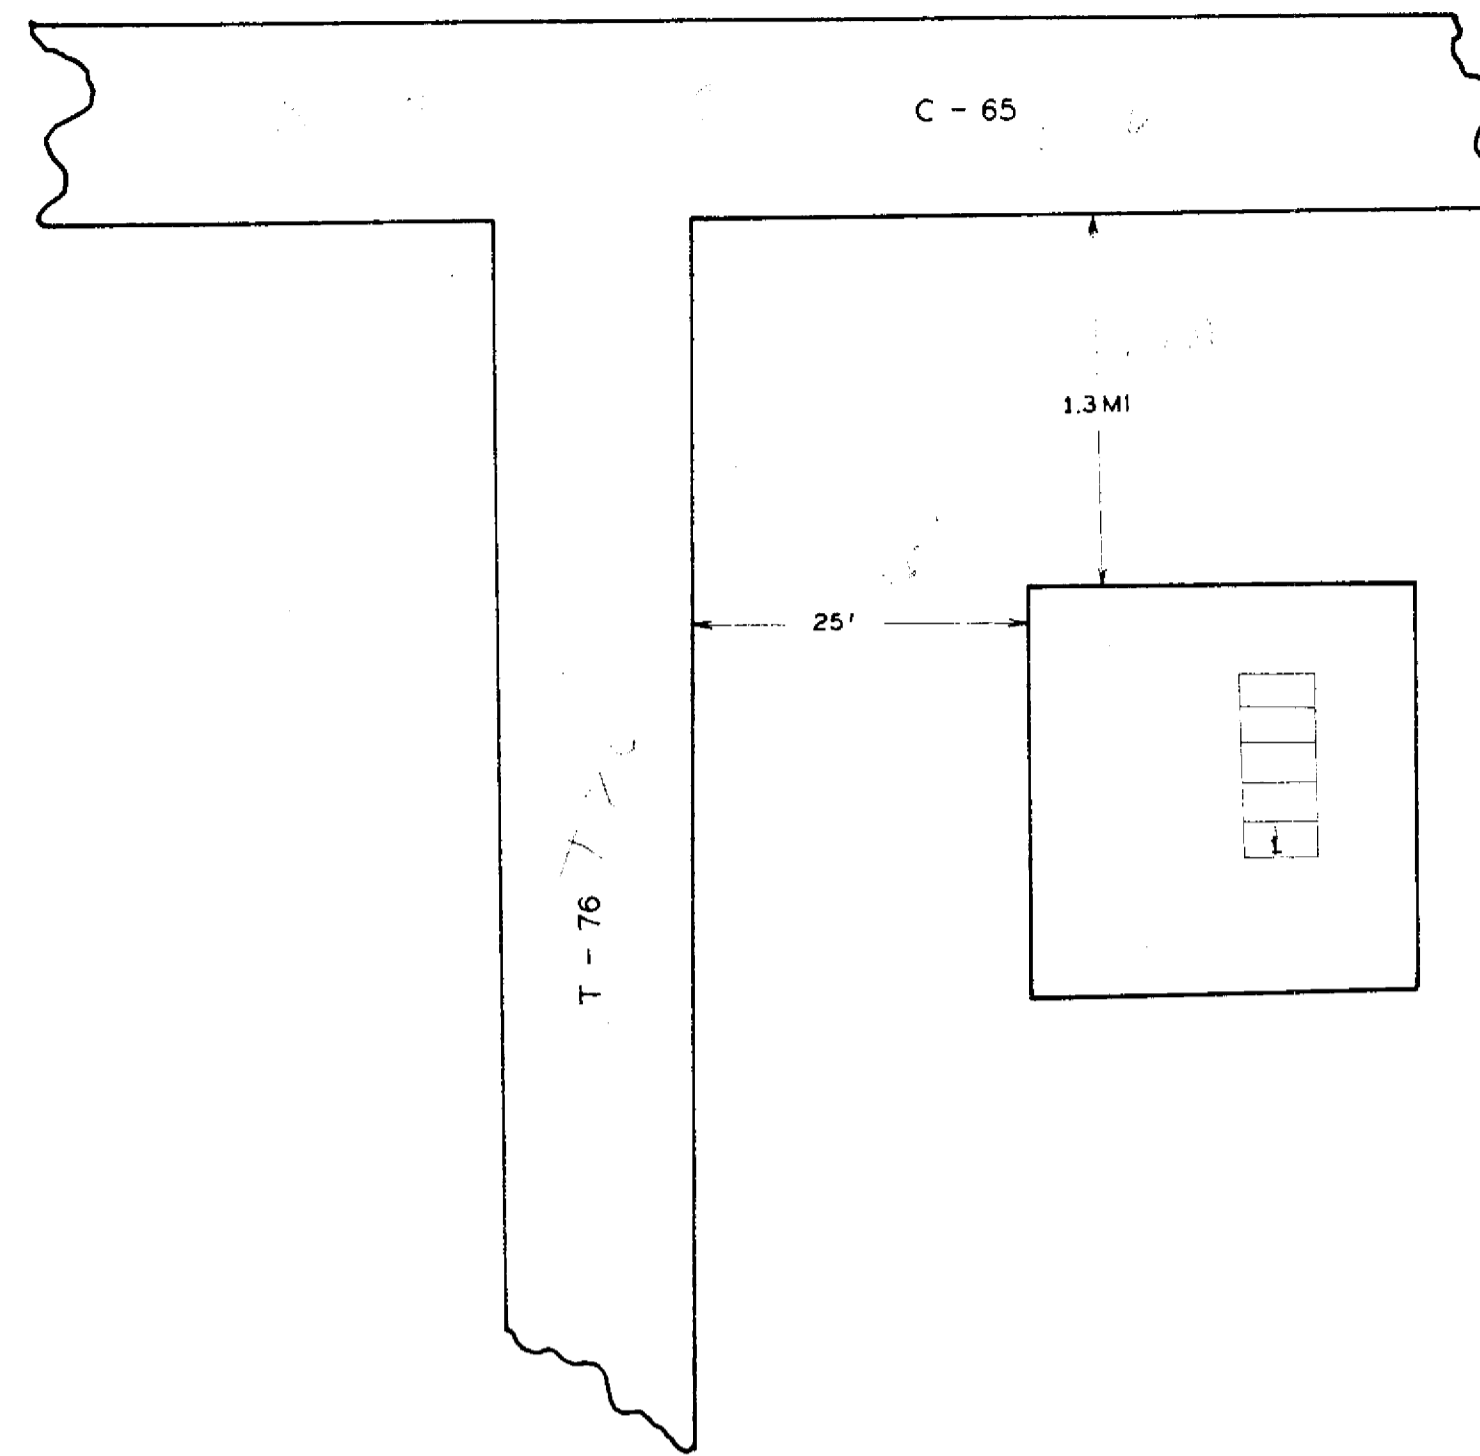

Pettit Cem *Brown Twp*

PETTIT CEMETERY


DELAWARE CO. BROWN TWP.
 OFFICIAL PROJECT NOS. 465-42-3-467 & 665-42-3-232

LEGEND

- ① REVOLUTIONARY WAR
- ⑩ WAR OF 1812
- ⑯ MEXICAN WAR
- ⑲ CIVIL WAR
- ⑳ SPANISH AM. WAR
- ㉑ WORLD WAR

SCALE 1" = 20' ACRES 0.01

21-3-4

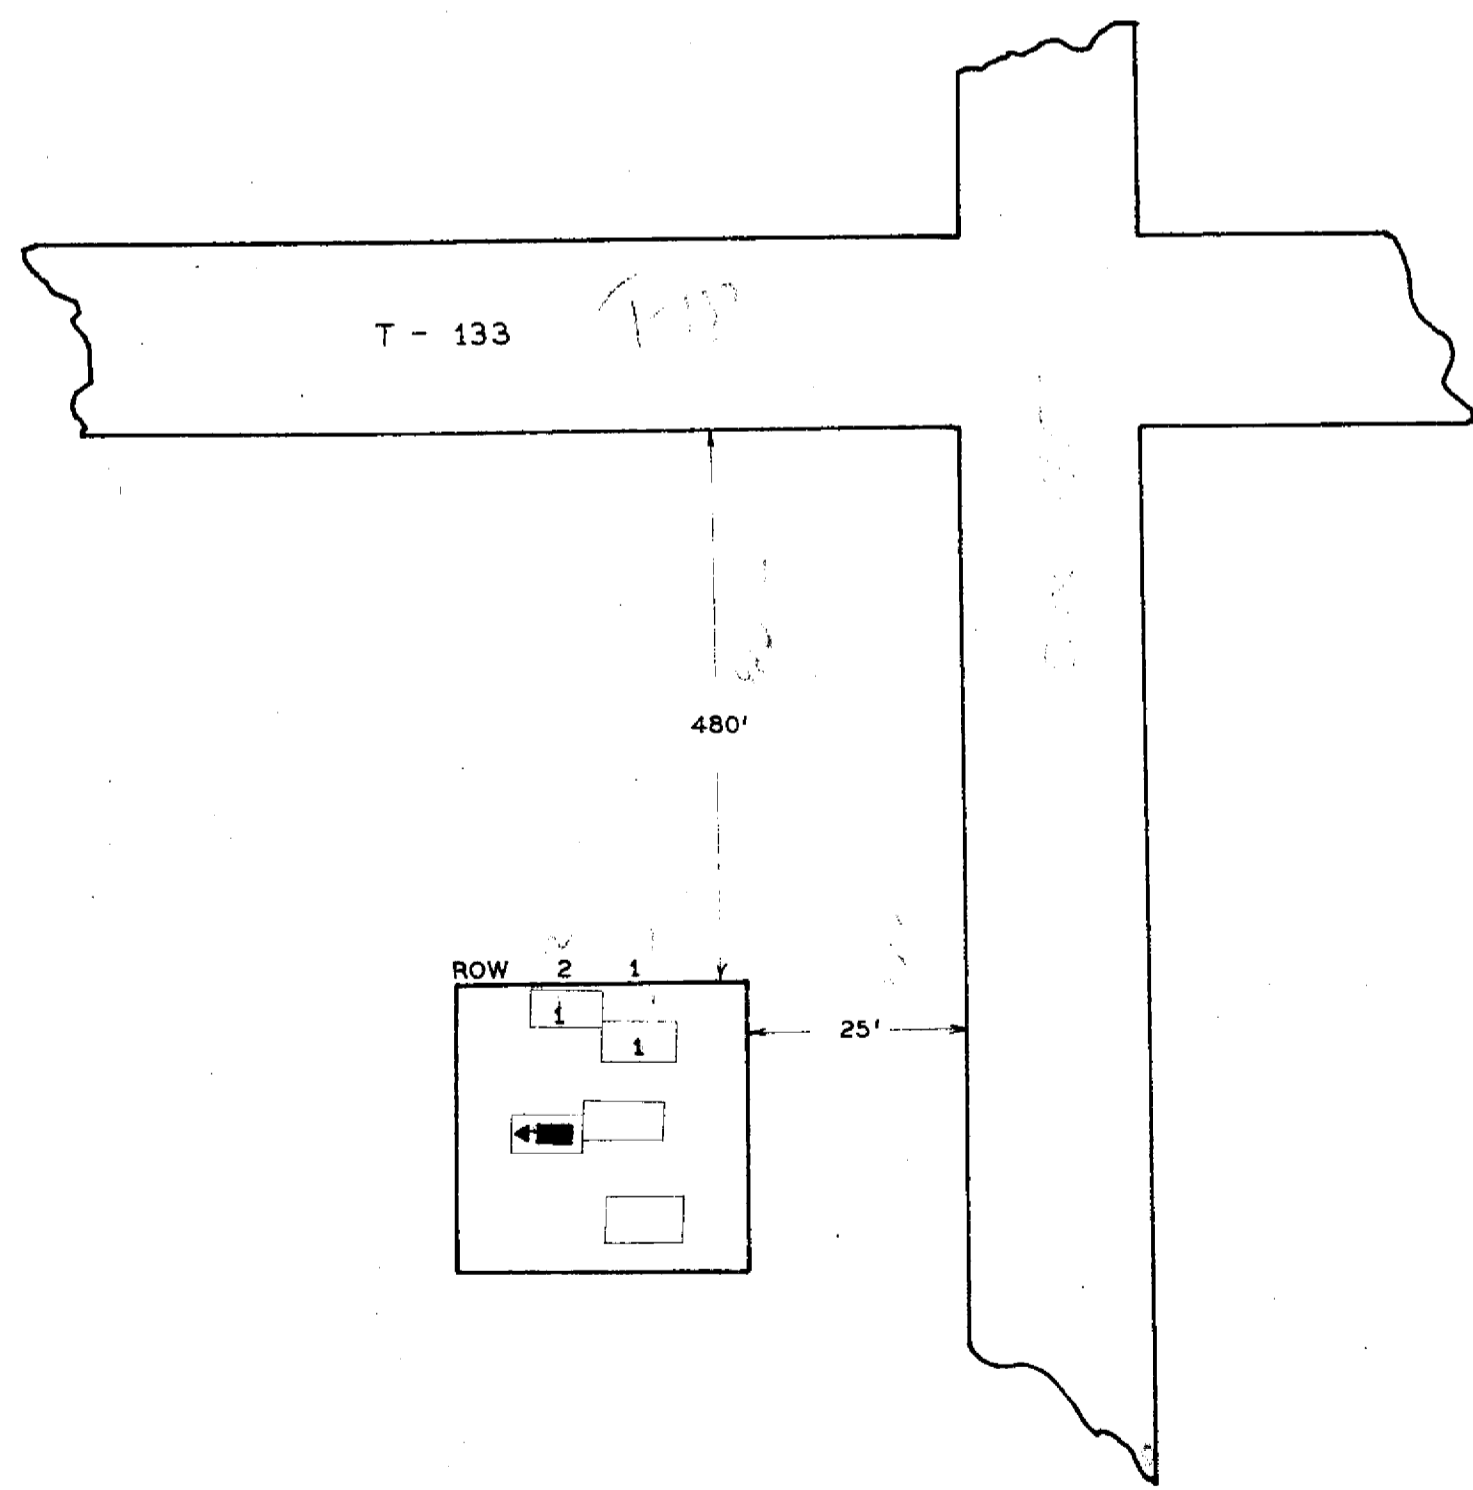

NAME	SEC	L	R	G	W
WHITE G. W.	2	2	33		

LEGEND

SEC-SECTION L-LOT R-ROW
 G-GRAVE W-WAR
 *-POSITION UNKNOWN

WHITE CEMETERY


DELAWARE CO. CONCORD TWP.
 OFFICIAL PROJECT NOS. 465-42-3-467 & 665-42-3-232

LEGEND

- ① REVOLUTIONARY WAR
- ⑩ WAR OF 1812
- ⑯ MEXICAN WAR
- ⑲ CIVIL WAR
- ⑳ SPANISH AM. WAR
- ㉑ WORLD WAR

SCALE 1" = 20' ACRES 0.01

21-4-7

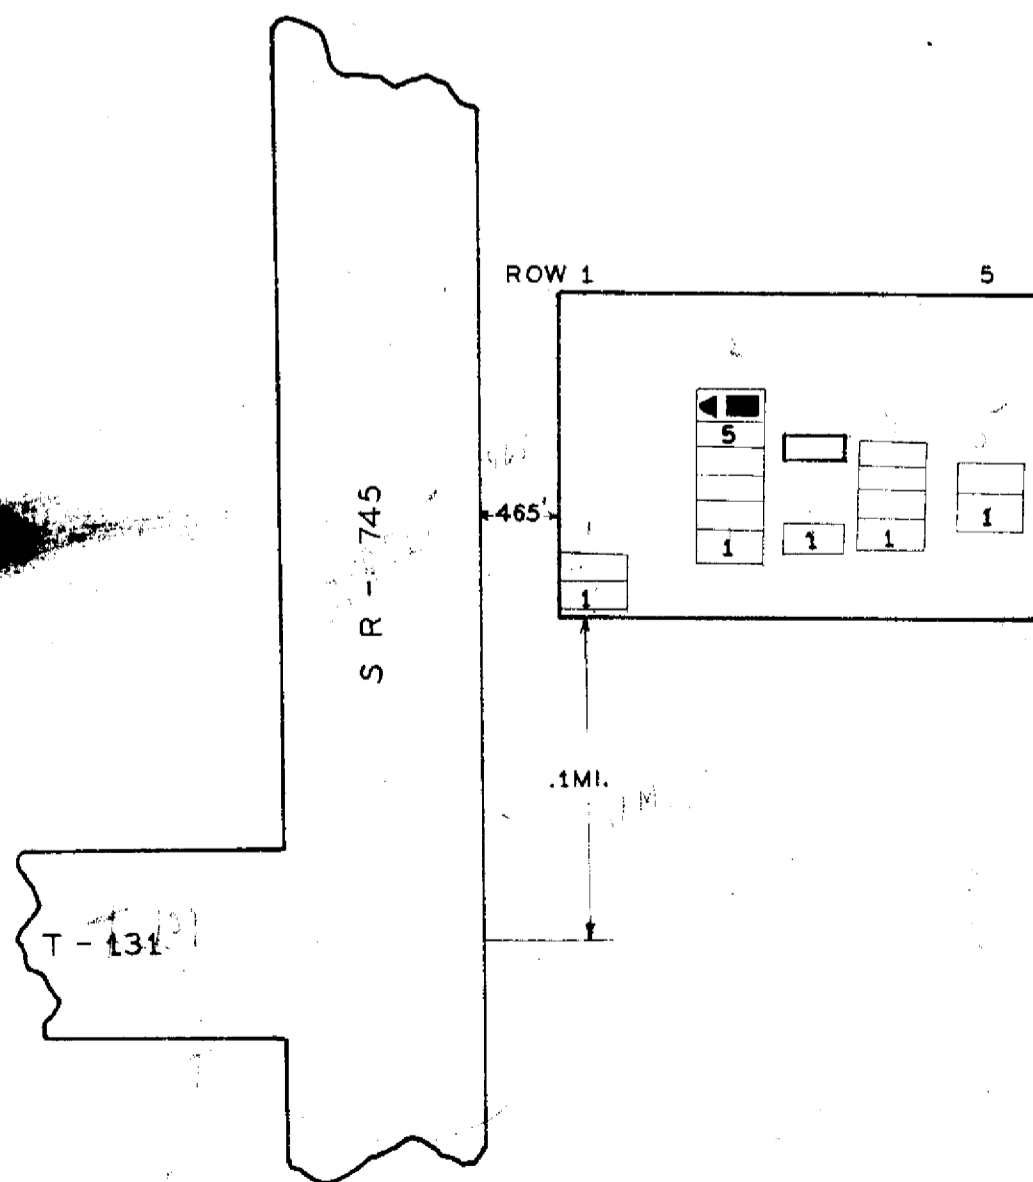

Depp Cem *Concord Twp*

DEPP CEMETERY


DELAWARE CO. CONCORD TWP.
 OFFICIAL PROJECT NOS. 465-42-3-467 & 665-42-3-232

LEGEND

- ① REVOLUTIONARY WAR
- ⑩ WAR OF 1812
- ⑯ MEXICAN WAR
- ⑲ CIVIL WAR
- ⑳ SPANISH AM. WAR
- ㉑ WORLD WAR

SCALE 1" = 20' ACRES 0.12

21-4-8

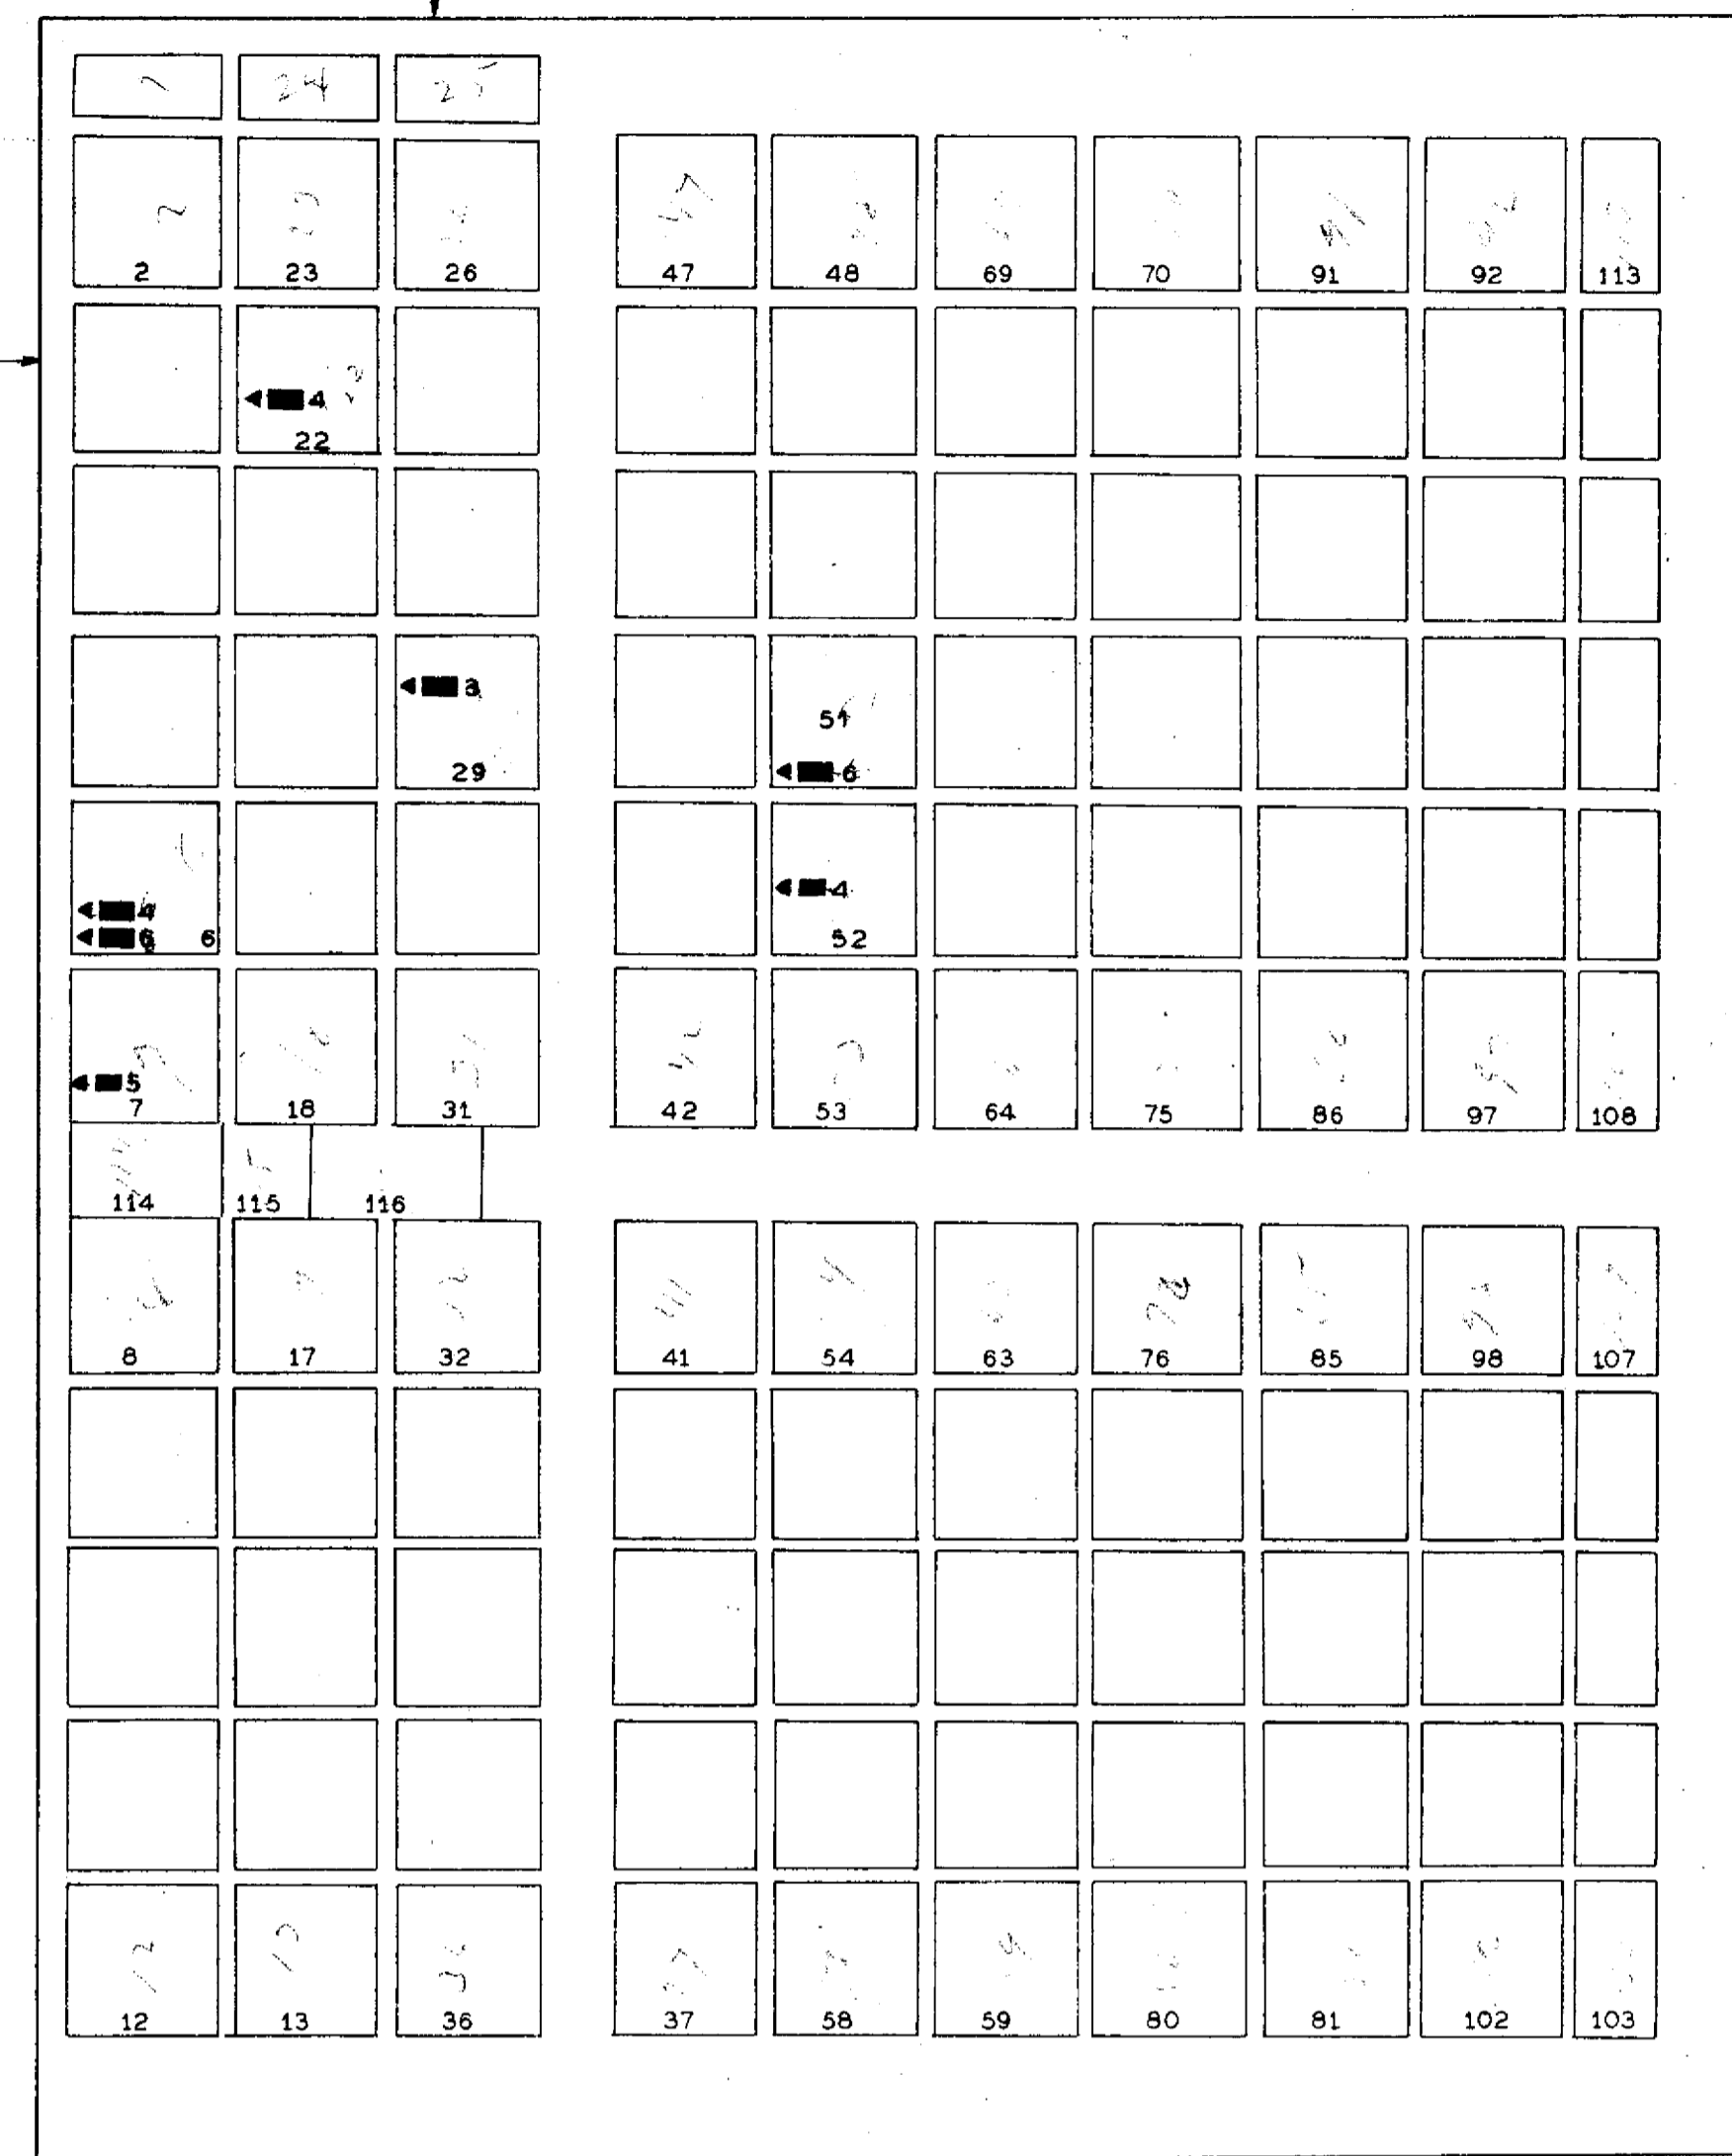

NAME	L	G	W
FRIZZELL JOEL	7	5	19
HAYCOOK GEO.	6	6	19
HAYCOOK N. C.	22	4	19
KERSHAW PAUL T.	29	3	31
KINSELL HARVEY	6	5	19
SCHOTT CHARLES F.	52	4	19
SCHOTT LLOYD F.	51	6	31

**MAPLE-GROVE
CEMETERY**
DELAWARE CO. HARLEM TWP
OFFICIAL PROJECT NOS 465-423-467&665-423-232

LEGEND

- ① REVOLUTIONARY WAR
- ⑩ WAR OF 1812
- ⑯ MEXICAN WAR
- ⑲ CIVIL WAR
- ⑵⑤ SPANISH AM WAR
- ⑶① WORLD WAR

SCALE 1" = 20' ACRE 1

21-7-6



NAME	L	G	W
BLACKLEDGE ISAAC	10	1	19
BLACKLEDGE WM. C.	14	4	19
FARRES GEO.	27	2	19
HUDDLESTON HENRY	33	4	19
LANE JOHN	7	2	19
MC CAY GEO. W.	6	6	19
ROWE SAMUEL T.	111	3	19
SPEARMAN JOHN	64	3	19

LEGEND
L=LOT-G=GRAVE-W=WAR
X=POSITION UNKNOWN

**MT-PLEASANT
CEMETERY**
DELAWARE CO. PORTER TWP
OFFICIAL PROJECT NOS 465-423-467&665-423-232


LEGEND

- ① REVOLUTIONARY WAR
- ⑩ WAR OF 1812
- ⑯ MEXICAN WAR
- ⑲ CIVIL WAR
- ⑵⑤ SPANISH AM. WAR
- ⑶① WORLD WAR

SCALE 1" = 20' ACRE 11

21-13-2

NAME SEC. L. R. G. W.
CASE JOHN 1 3 10

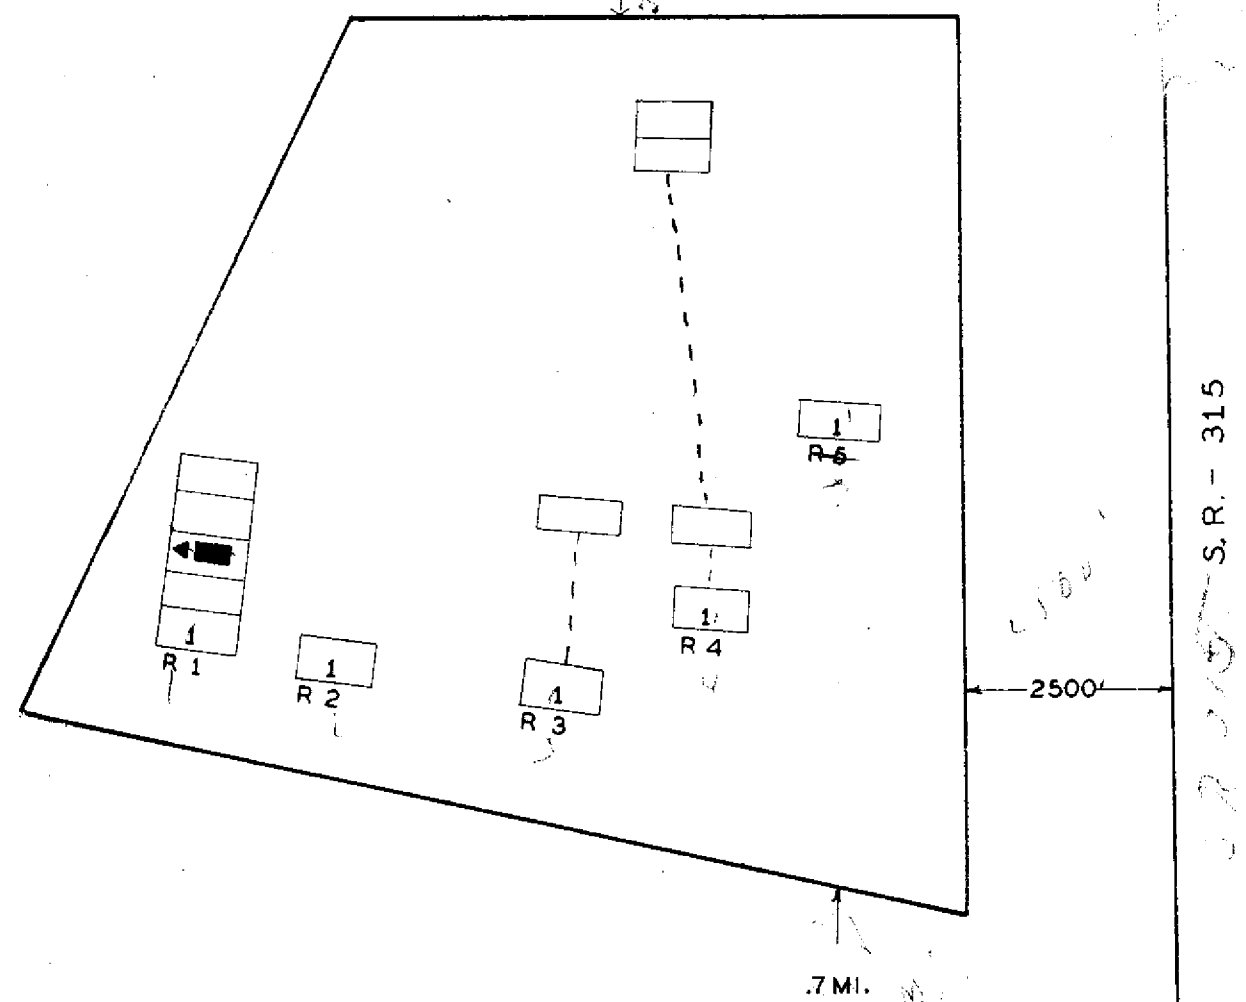

T - 114

LEGEND
SEC.=SECTION L=LOT R=ROW
G=GRAVE W=WAR
X=POSITION UNKNOWN


UNKNOWN CEMETERY
DELAWARE CO. LIBERTY TWP.
OFFICAL PROJECT NOS.465-42-3-457 AND 665-42-3-232

LEGEND
① REVOLUTIONARY WAR
⑩ WAR OF 1812
⑯ MEXICAN WAR
⑲ CIVIL WAR
⑳ SPANISH AM. WAR
㉑ WORLD WAR

SCALE 1"=20' ACRES 0.15

21-9-6

NAME SEC. L. R. G. W.
CRONKLETON JOSEPH 4 1 1

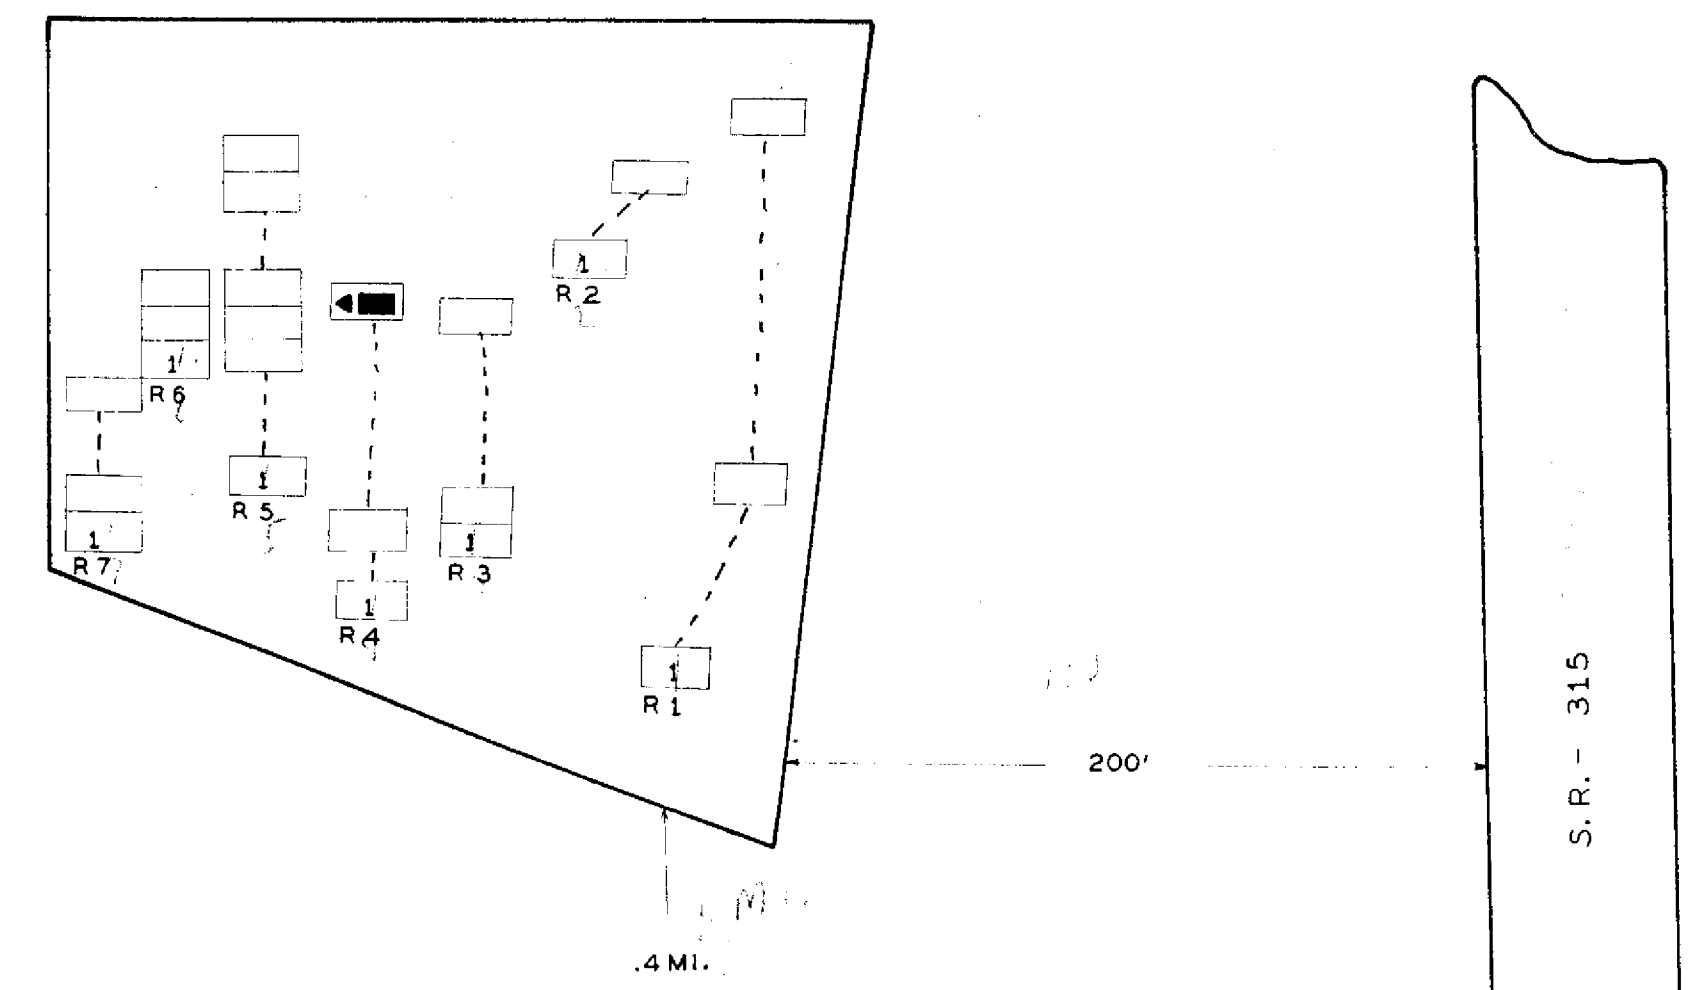

T - 140


LEGEND
SEC.=SECTION L=LOT
R=ROW G=GRAVE W=WAR
X=POSITION UNKNOWN

CRONKLETON CEMETERY
DELAWARE CO. LIBERTY TWP.
OFFICAL PROJECT NOS.465-42-3-457AND 665-42-3-232

LEGEND
① REVOLUTIONARY WAR
⑩ WAR OF 1812
⑯ MEXICAN WAR
⑲ CIVIL WAR
⑳ SPANISH AM. WAR
㉑ WORLD WAR

SCALE 1"=20' ACRES 0.11

21-9-16

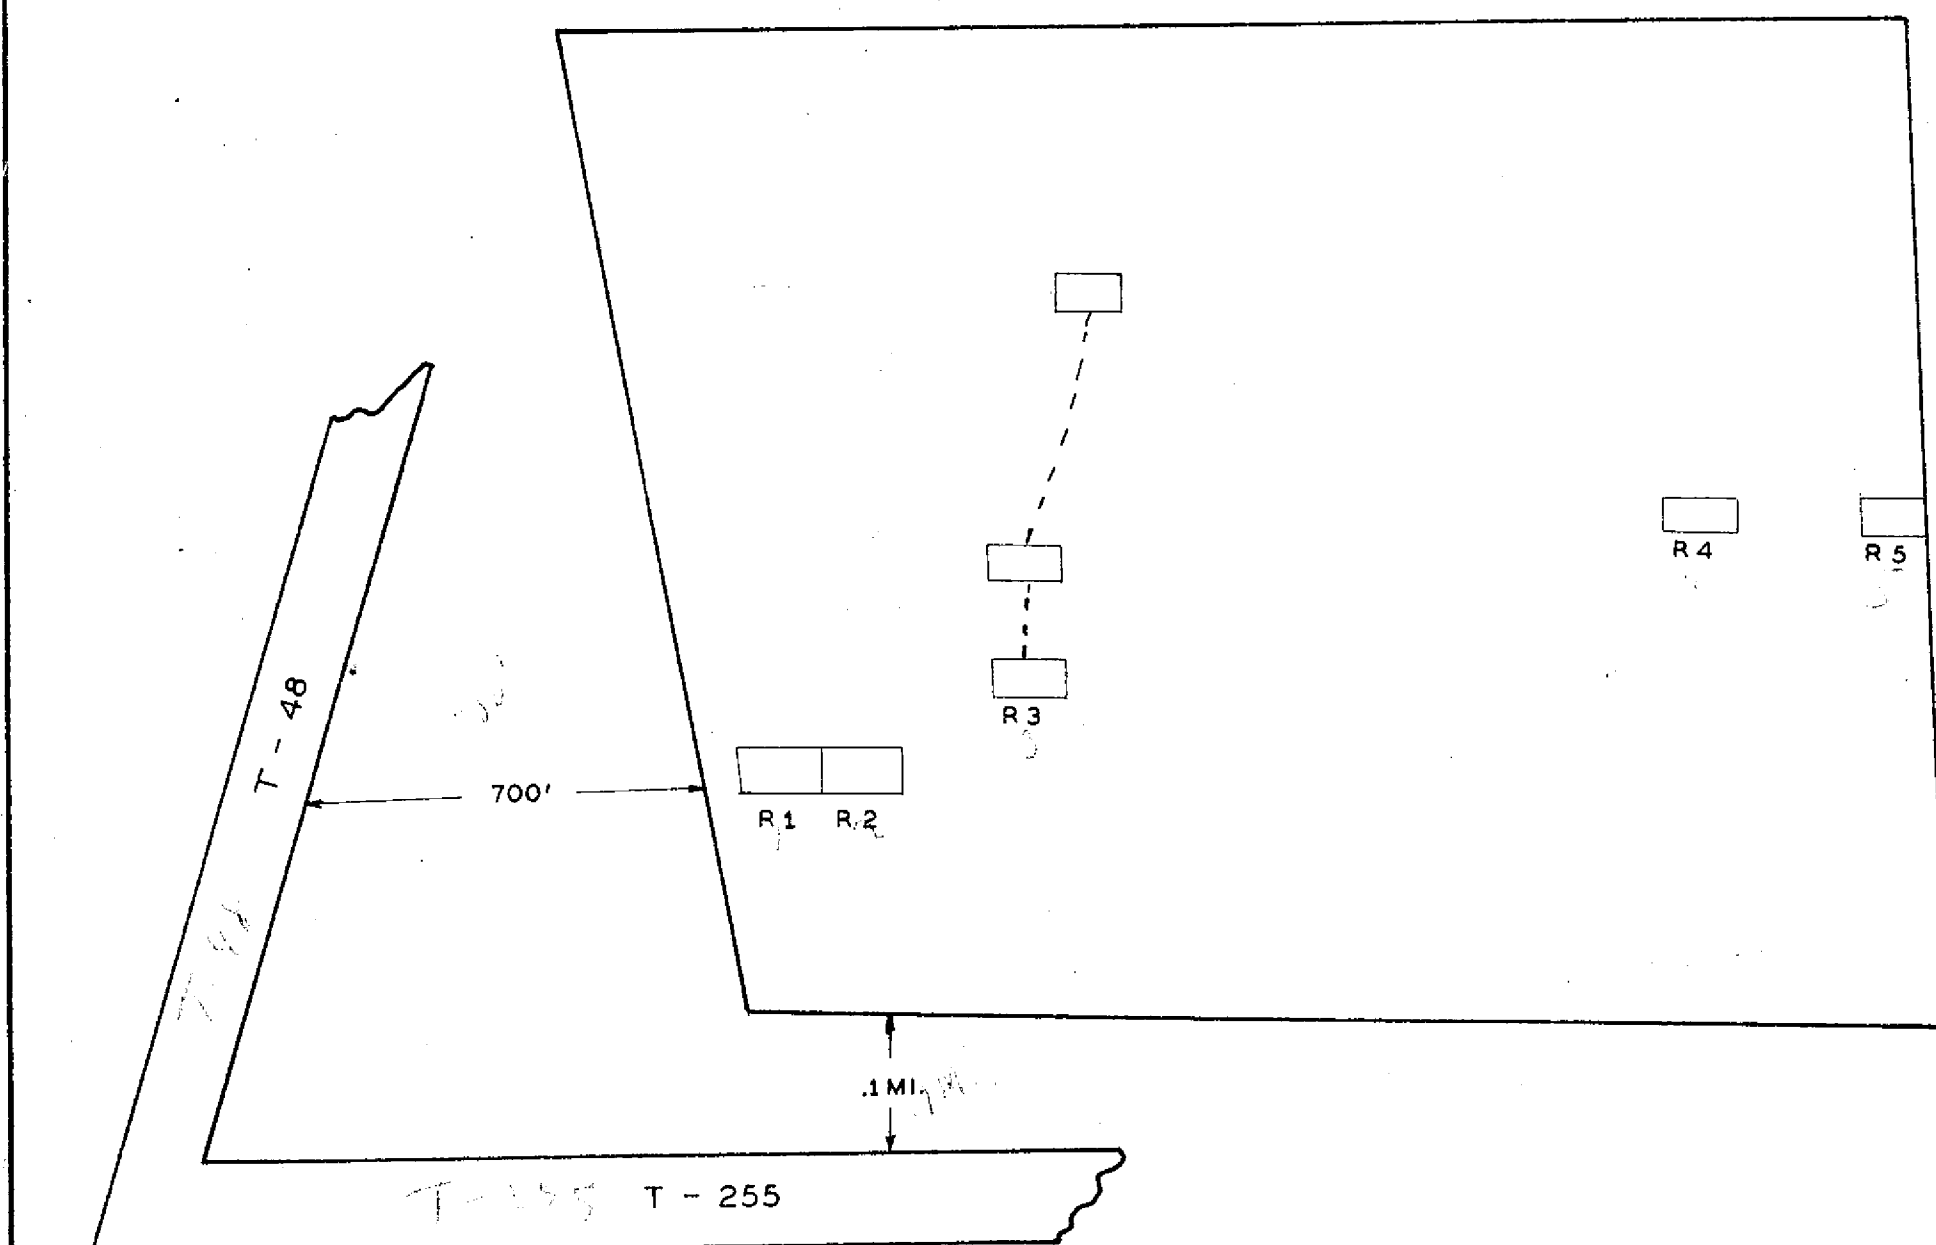


T - 255

GALPINN CEMETERY
DELAWARE CO. TRENTON TWP.
OFFICAL PROJECT NOS.465-42-3-457AND 665-42-3-232

LEGEND
① REVOLUTIONARY WAR
⑩ WAR OF 1812
⑯ MEXICAN WAR
⑲ CIVIL WAR
⑳ SPANISH AM. WAR
㉑ WORLD WAR

SCALE 1"=20' ACRES 0.32

21-17-5

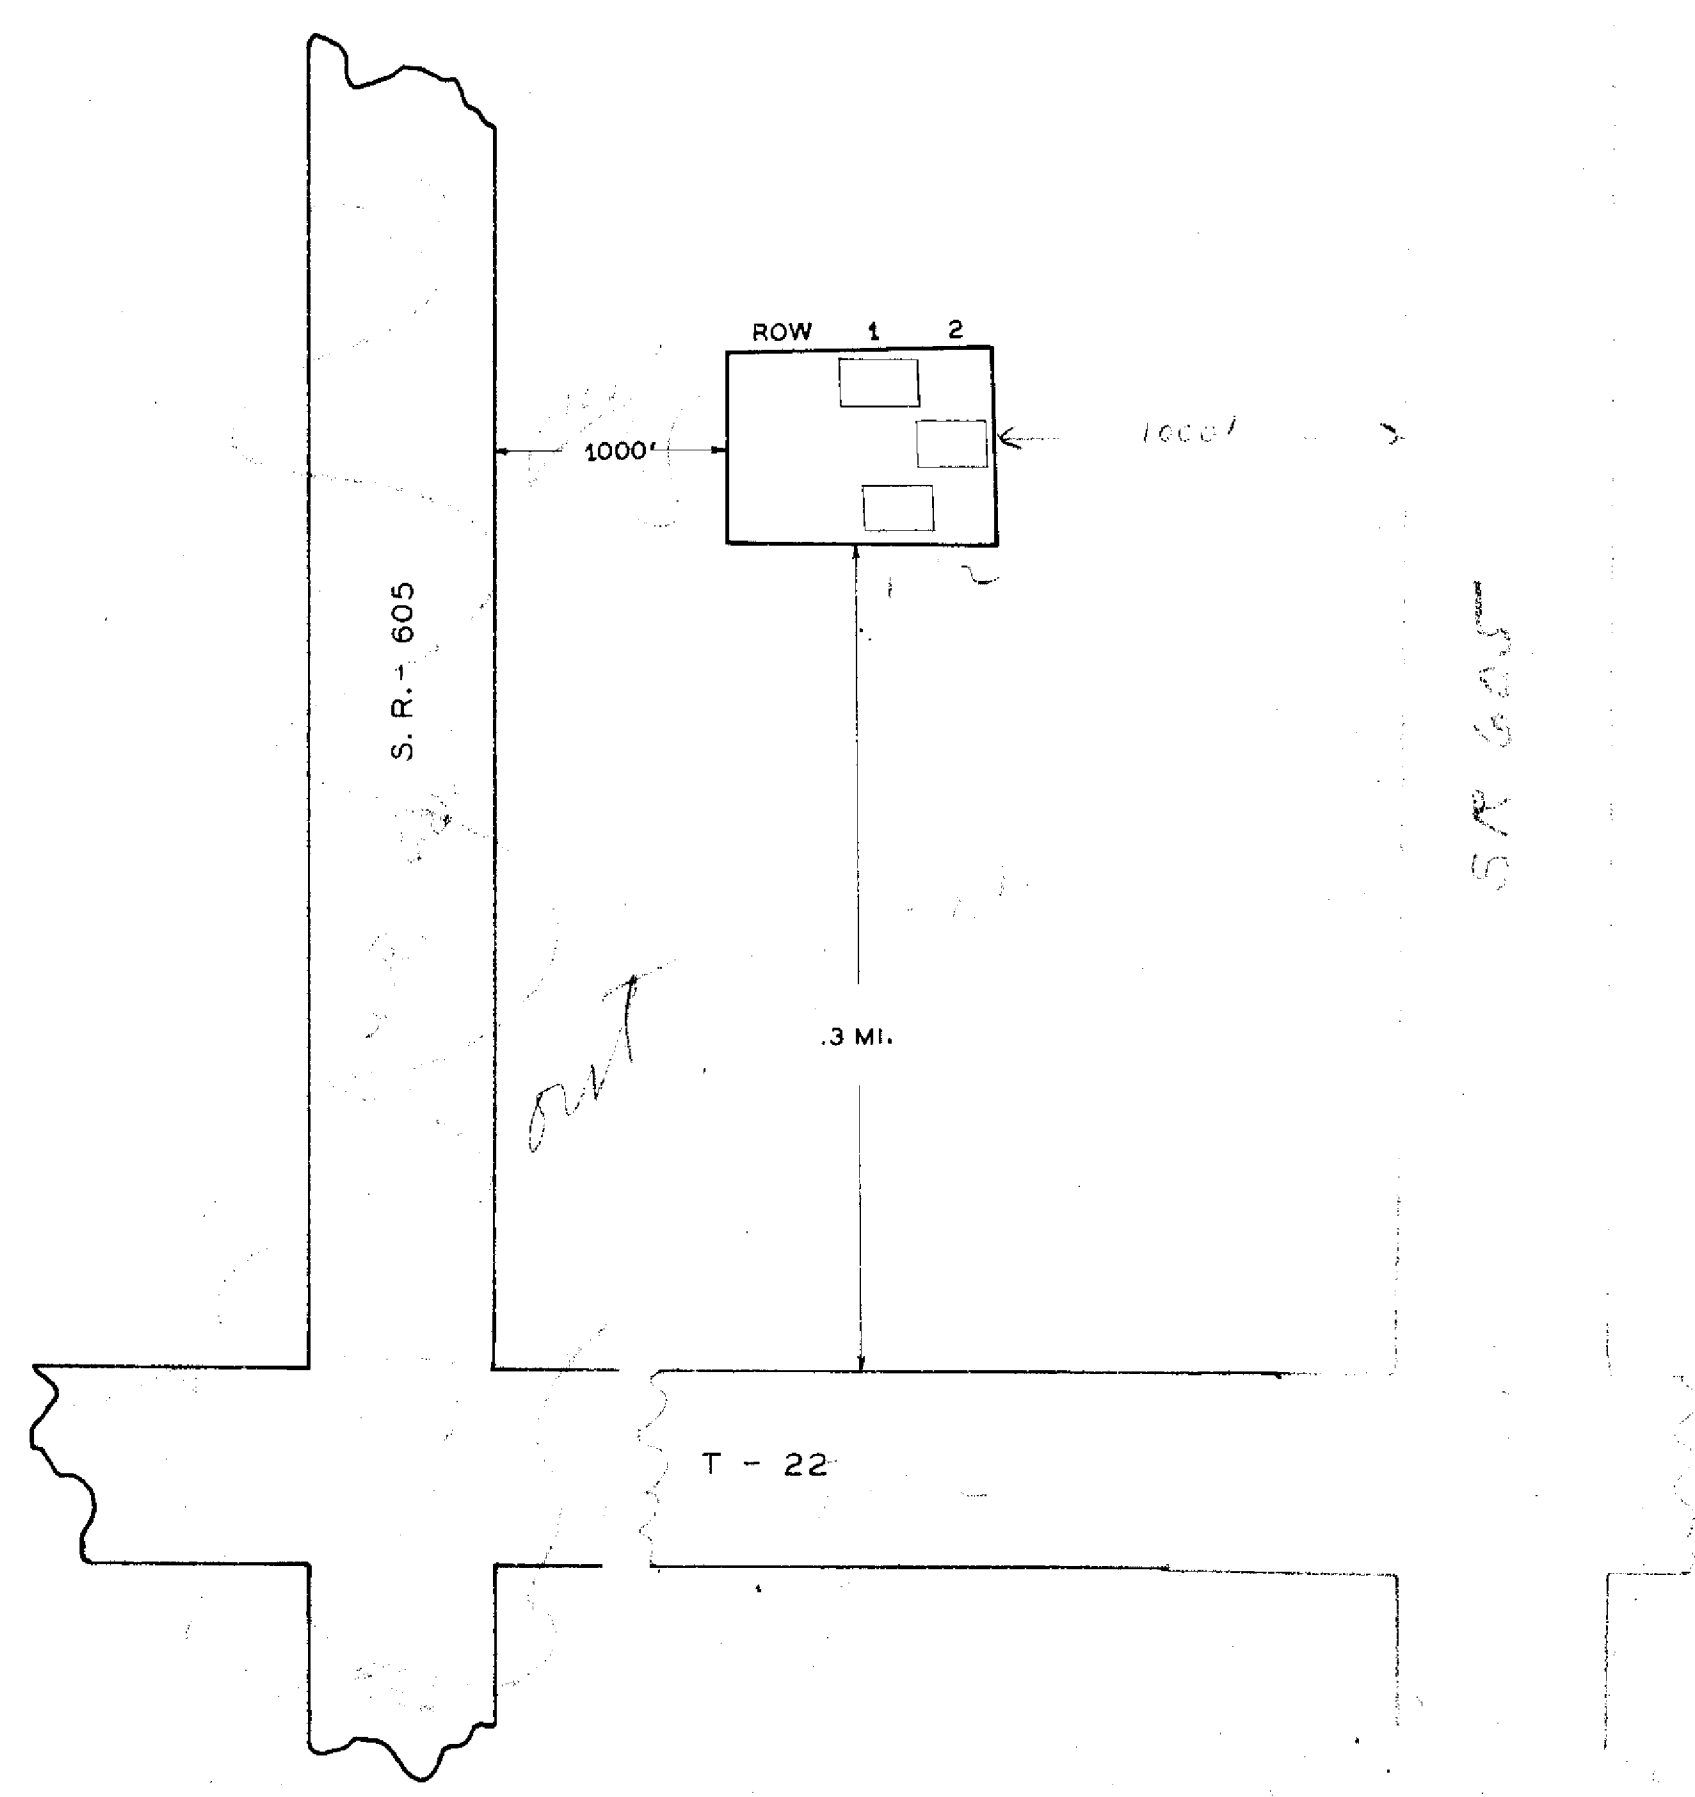


ROW 1 2

ROSE CEMETERY
DELAWARE CO. TRENTON TWP.
OFFICAL PROJECT NOS.465-42-3-457AND 665-42-3-232

LEGEND
① REVOLUTIONARY WAR
⑩ WAR OF 1812
⑯ MEXICAN WAR
⑲ CIVIL WAR
⑳ SPANISH AM. WAR
㉑ WORLD WAR

SCALE 1"=20' ACRES .01

21-17-4

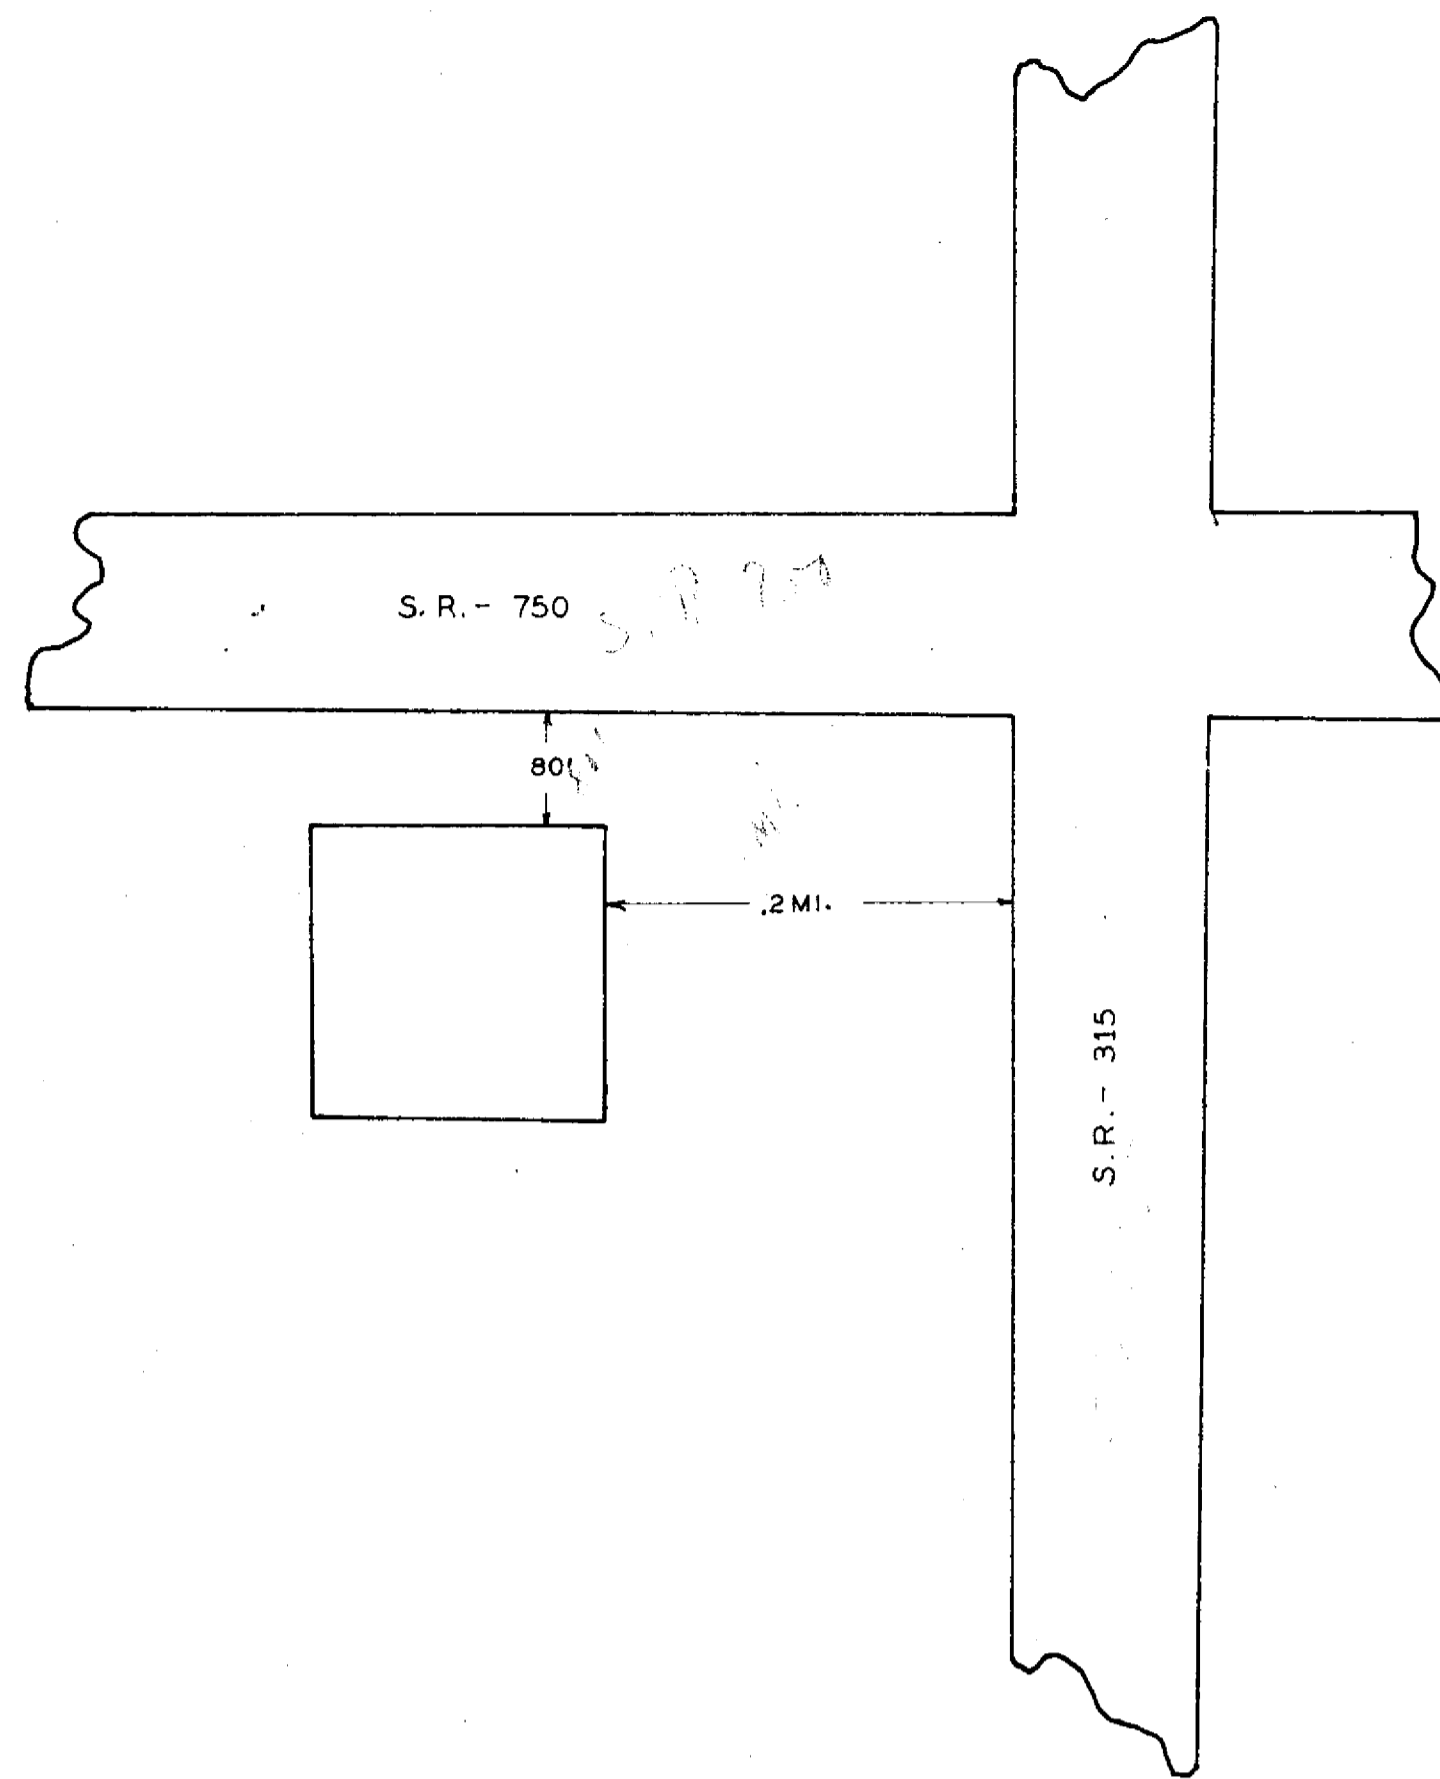


NAME W
* CASE GEORGE

**CASE NO 2
CEMETERY**
DELAWARE CO. LIBERTY TWP.
OFFICIAL PROJECT NOS. 465-42-3-467&665-42-3-232

LEGEND
 ① REVOLUTIONARY WAR
 ⑩ WAR OF 1812
 ⑮ MEXICAN WAR
 ⑲ CIVIL WAR
 ⑳ SPANISH AM. WAR
 ⑳ WORLD WAR

SCALE 1"=20' .01 ACRES

21-9-14

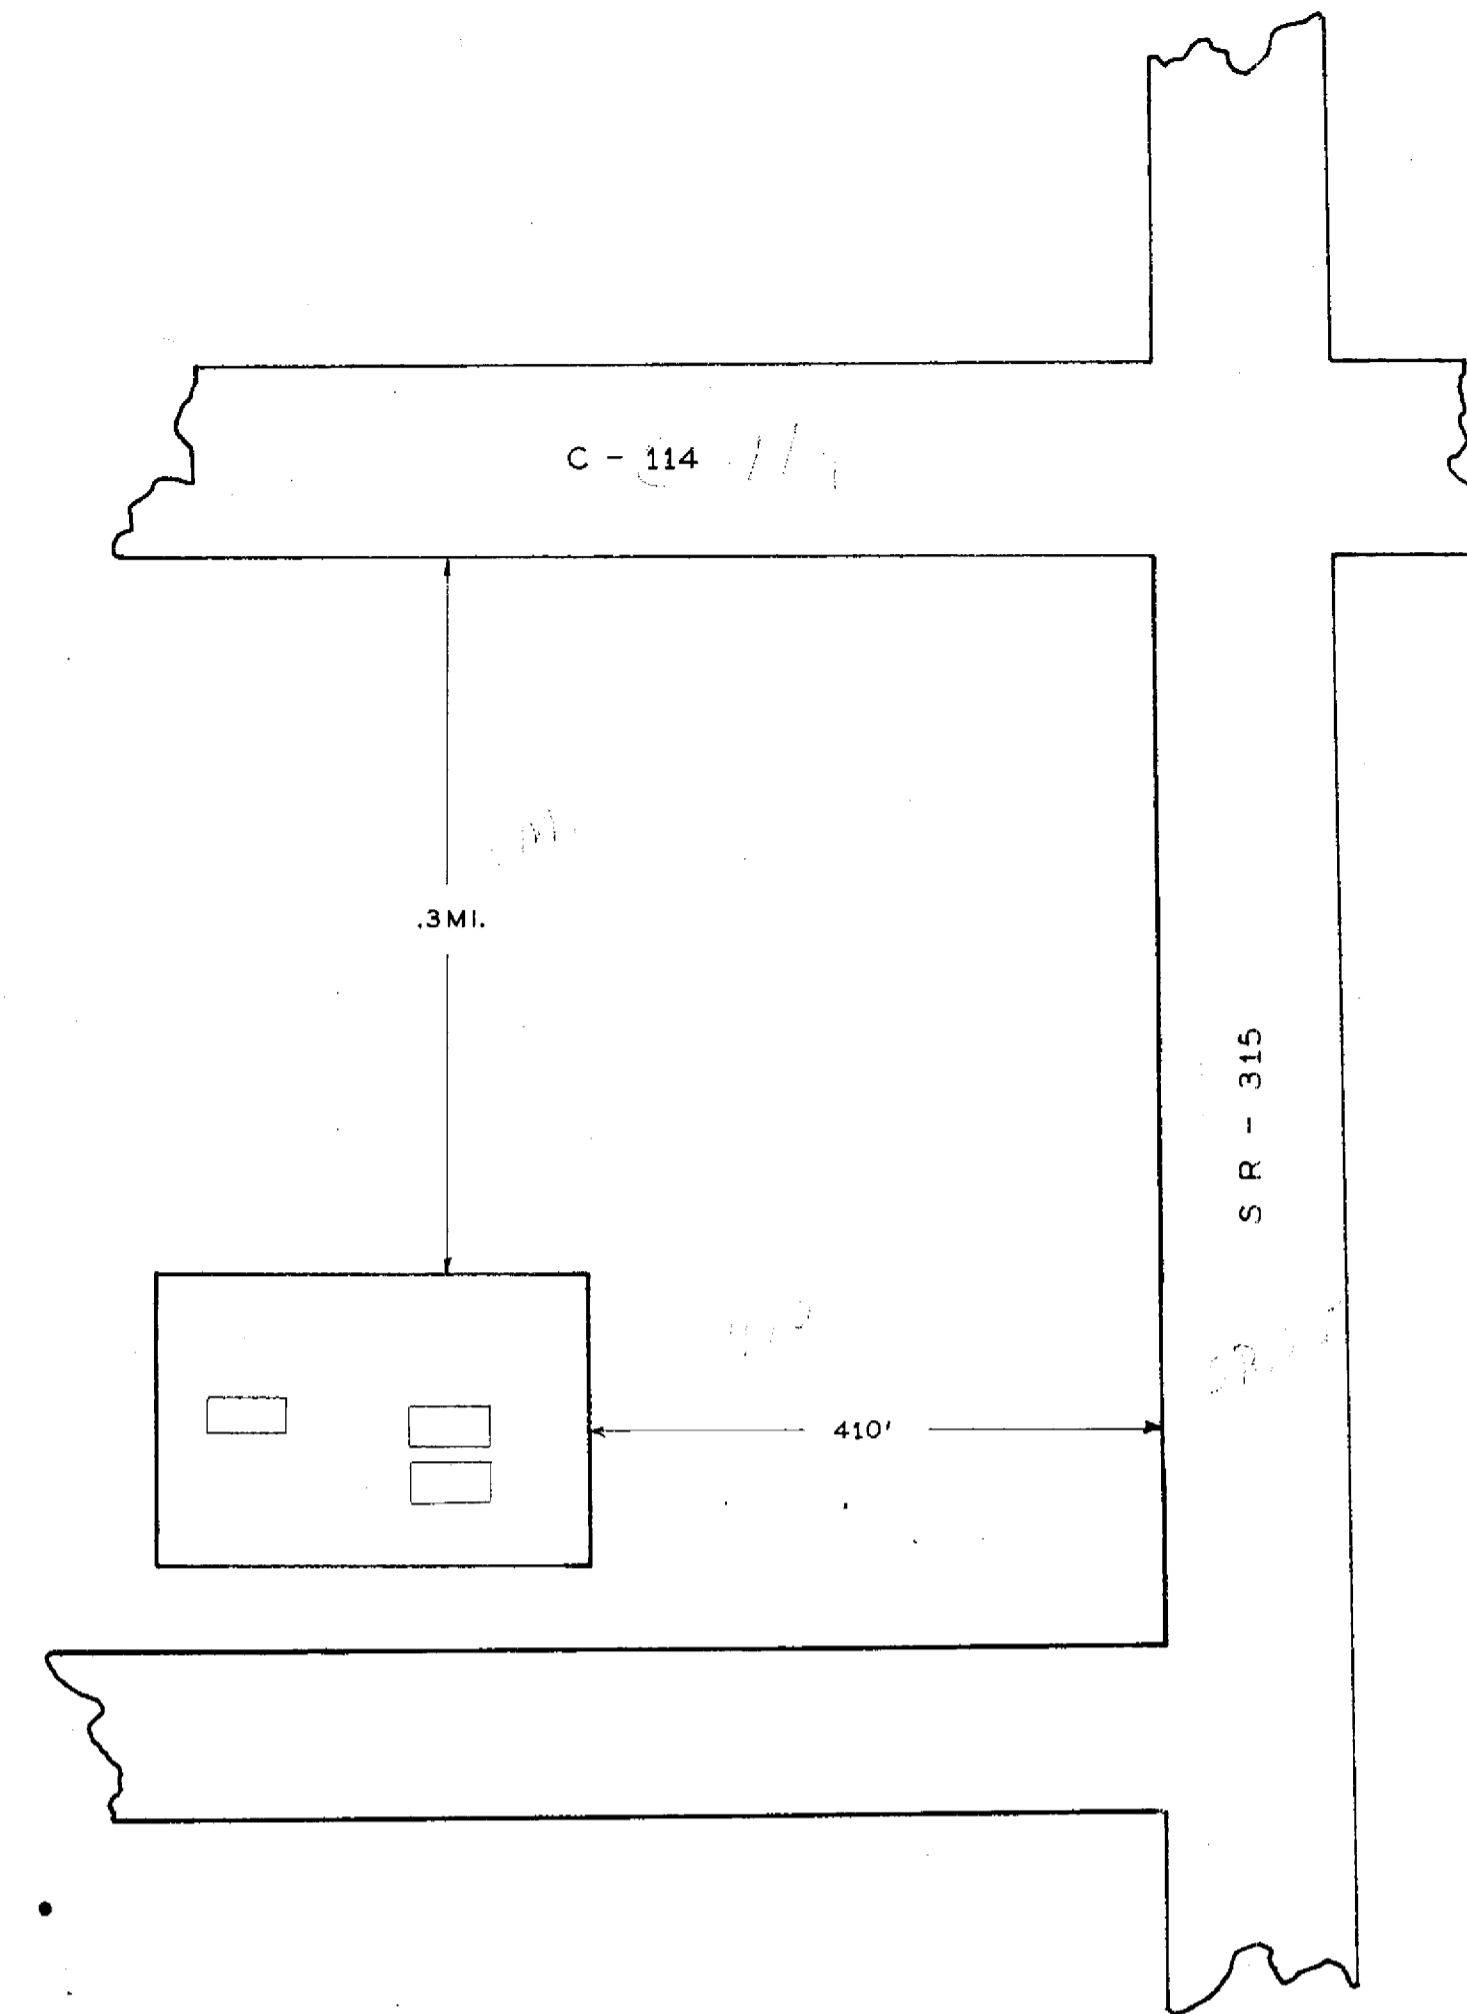


**CASE NO 1
CEMETERY**
DELAWARE CO. LIBERTY TWP.
OFFICIAL PROJECT NOS. 465-42-3-467&665-42-3-232

LEGEND
 ① REVOLUTIONARY WAR
 ⑩ WAR OF 1812
 ⑮ MEXICAN WAR
 ⑲ CIVIL WAR
 ⑳ SPANISH AM. WAR
 ⑳ WORLD WAR

SCALE 1"=20' .02 ACRES

21-9-7

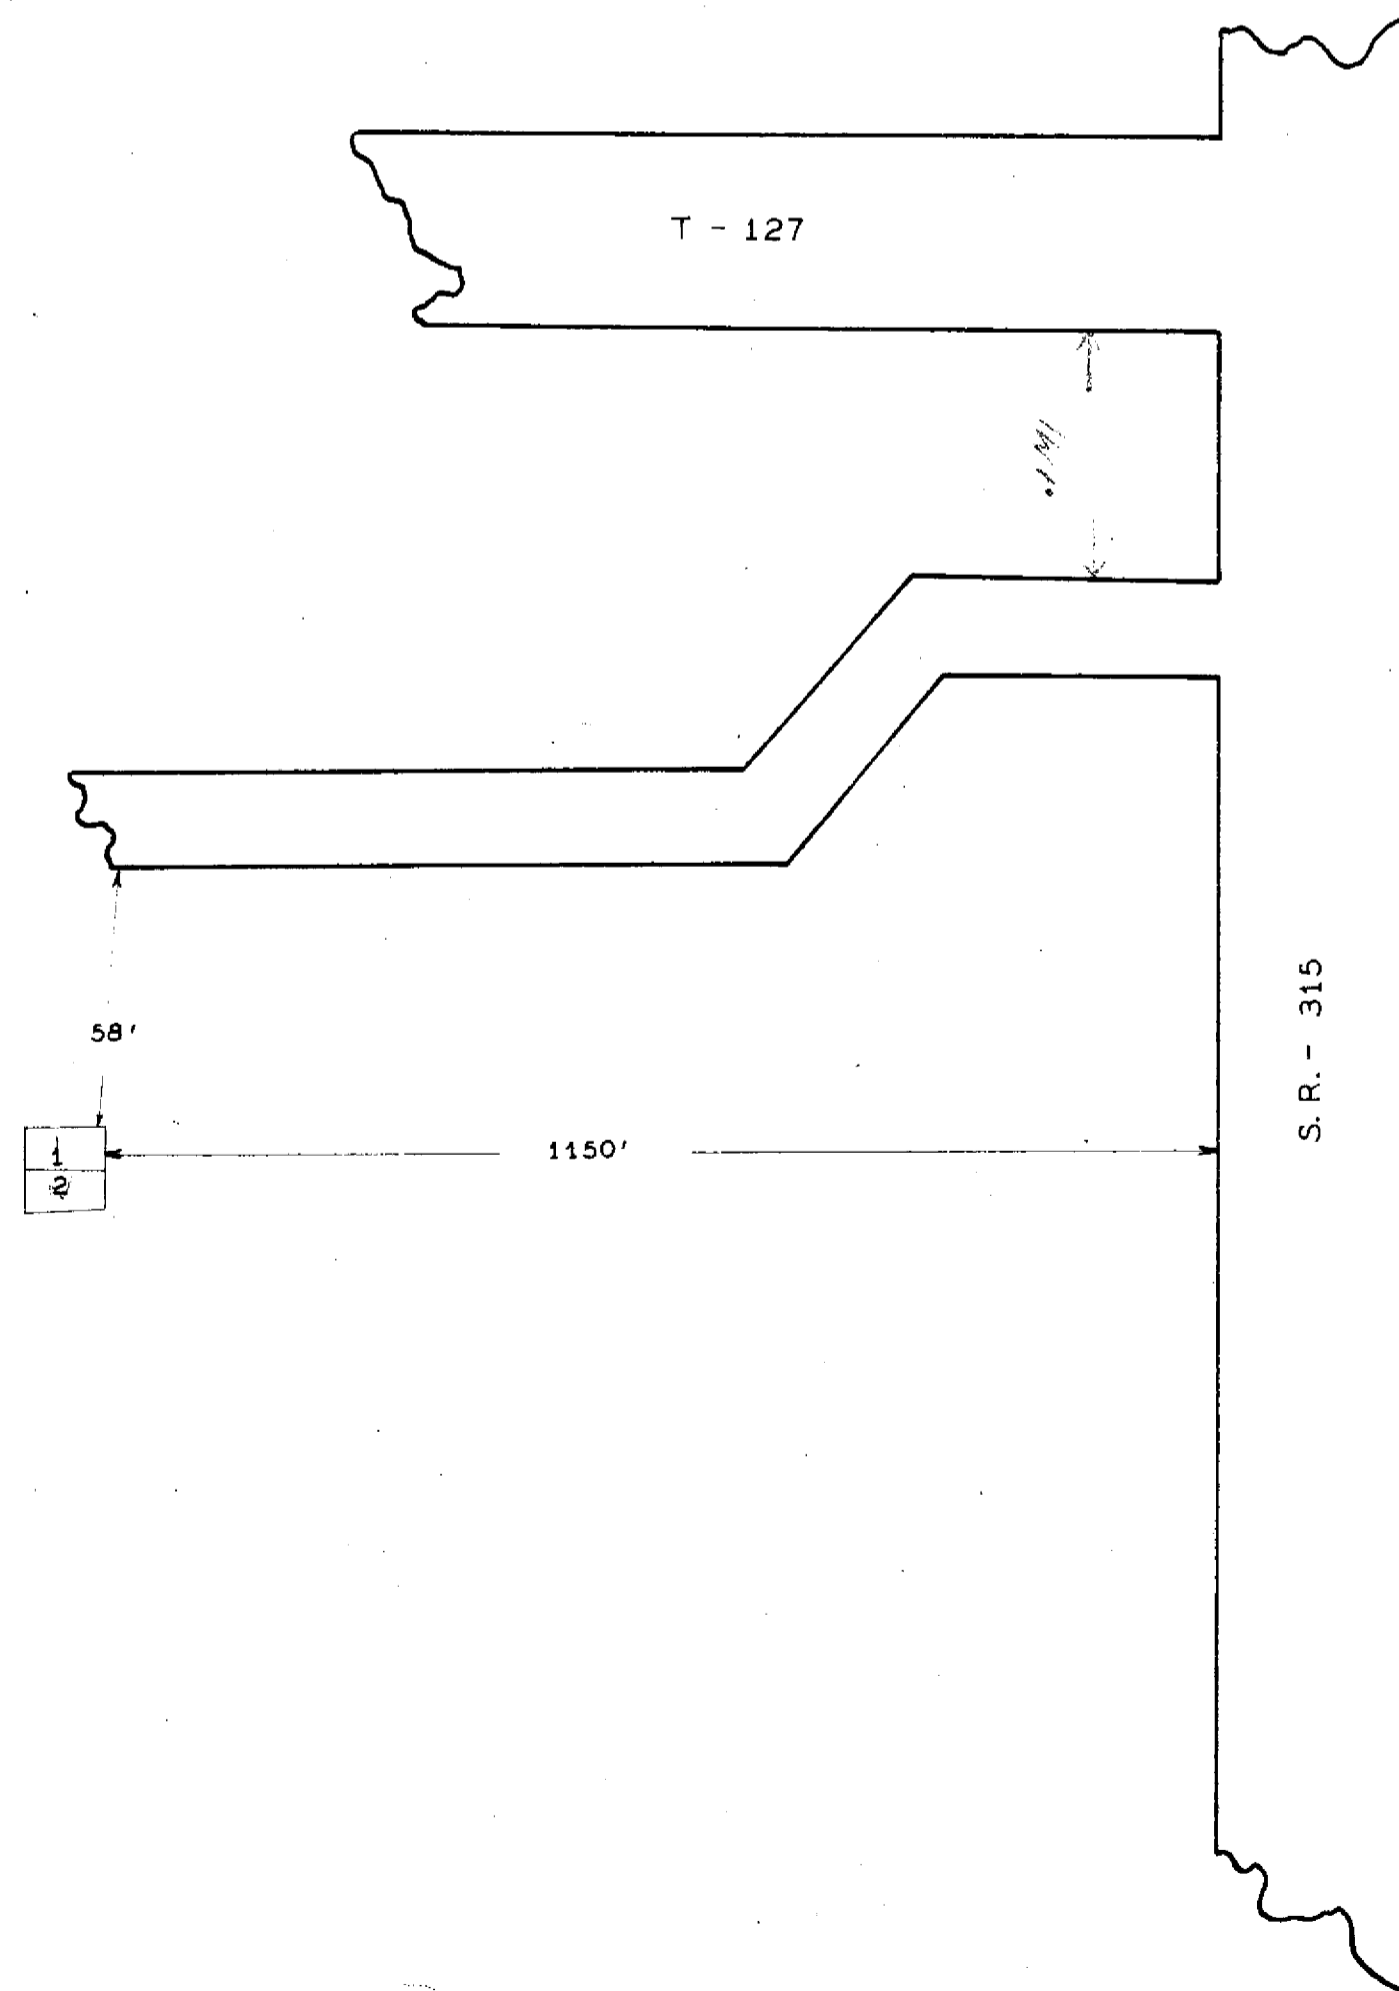


**JOSLIN
CEMETERY**
DELAWARE CO. LIBERTY TWP.
OFFICIAL PROJECT NOS. 465-42-3-467&665-42-3-232

LEGEND
 ① REVOLUTIONARY WAR
 ⑩ WAR OF WAR
 ⑮ MEXICAN WAR
 ⑲ CIVIL WAR
 ⑳ SPANISH AM. WAR
 ⑳ WORLD WAR

SCALE 1"=20' .01 ACRES

21-9-11

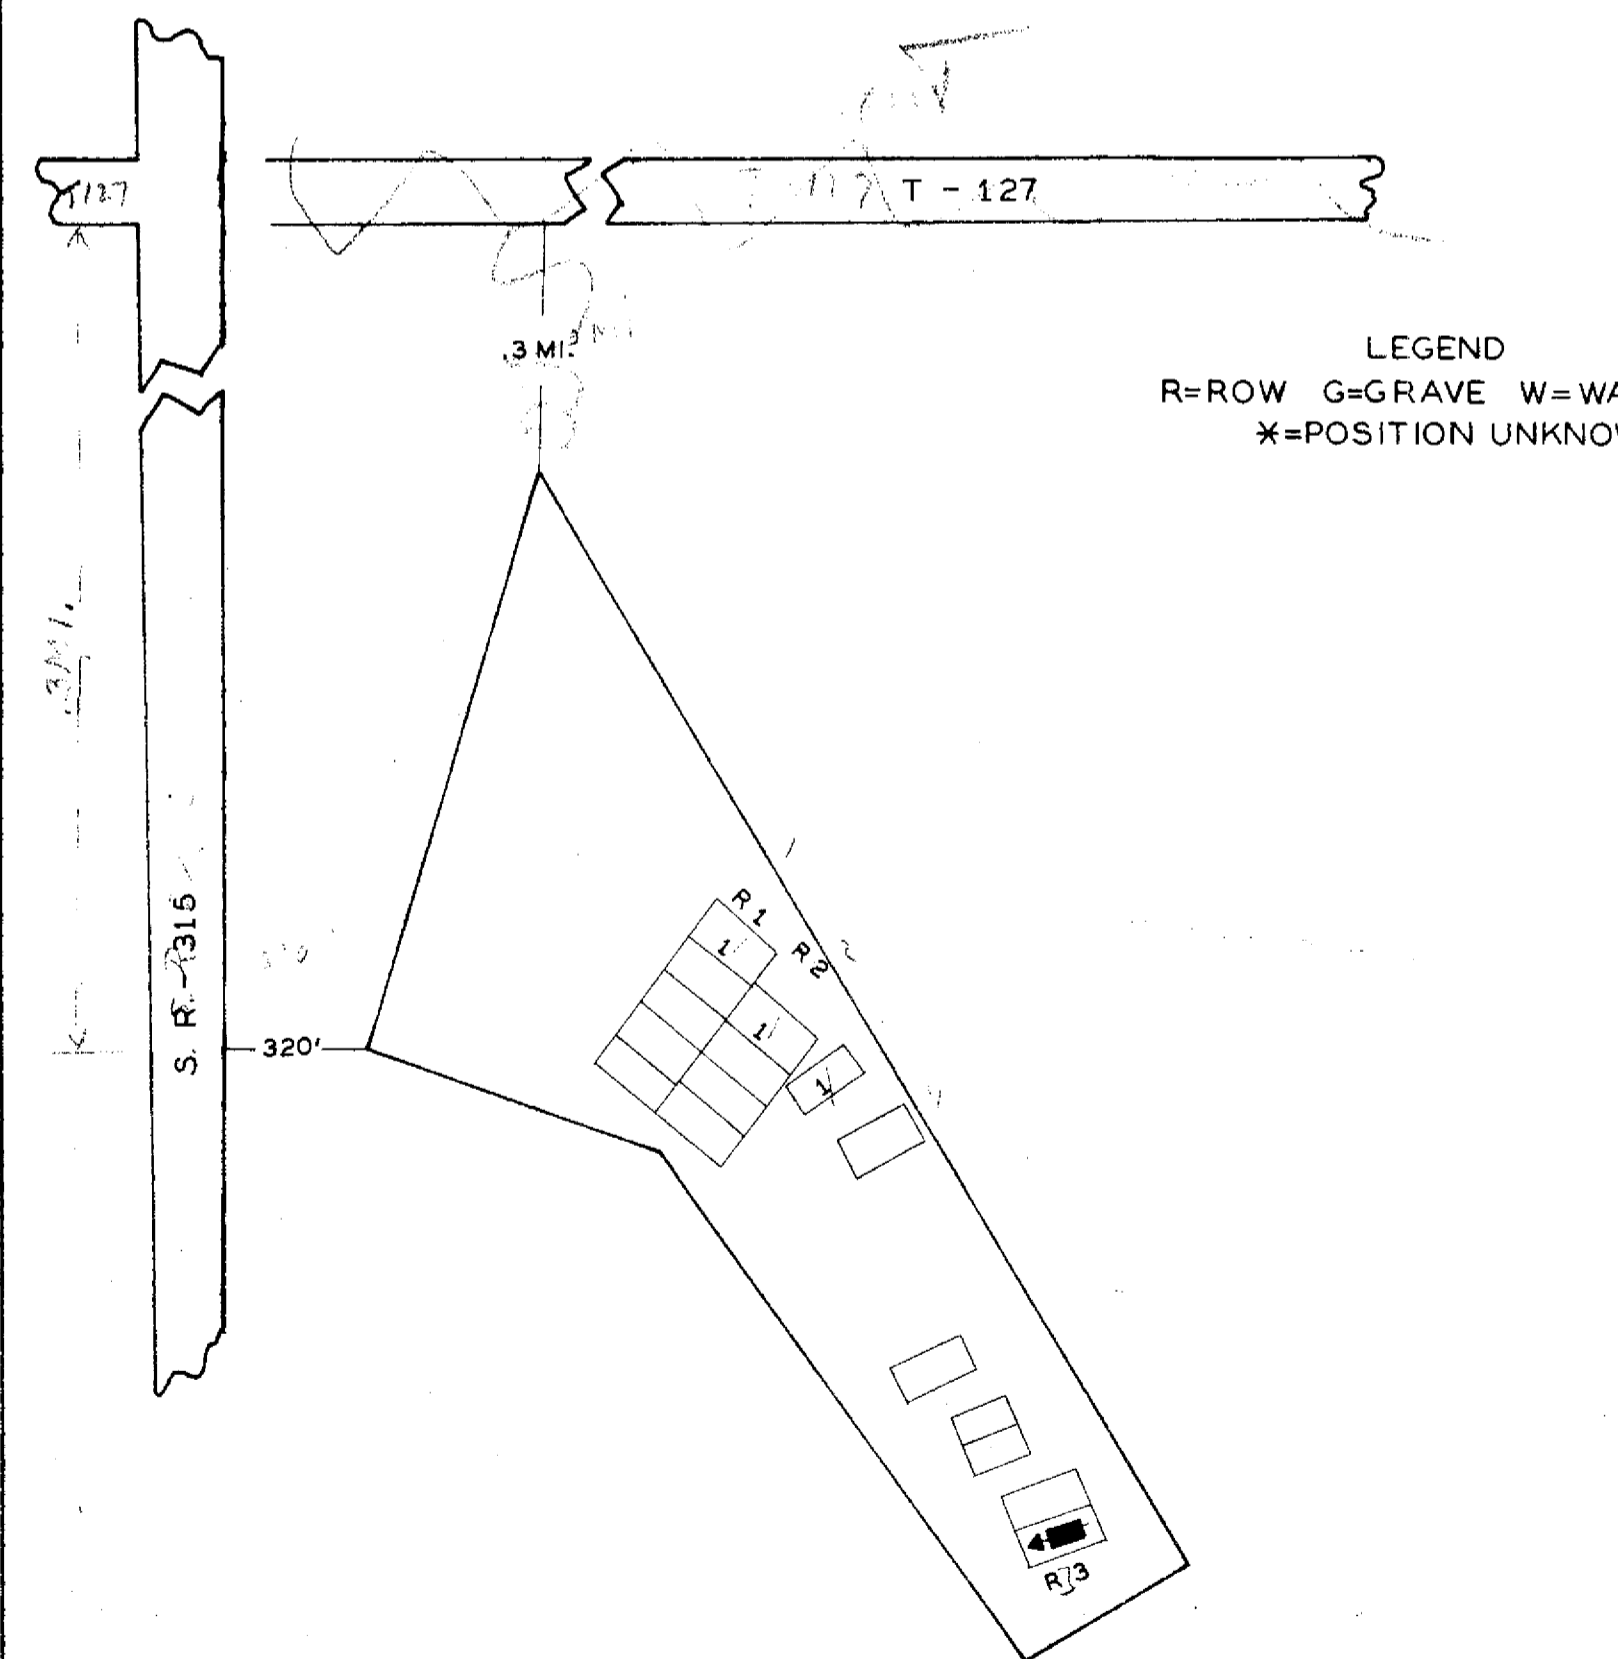


NAME SEC L R G W
GOODRICH EBENEZER 3 7 10

**GOODRICH
CEMETERY**
DELAWARE CO. LIBERTY TWP.
OFFICIAL PROJECT NOS. 465-42-3-467&665-42-3-232

LEGEND
 ① REVOLUTIONARY WAR
 ⑩ WAR OF 1812
 ⑮ MEXICAN WAR
 ⑲ CIVIL WAR
 ⑳ SPANISH AM. WAR
 ⑳ WORLD WAR

SCALE 1"=20' .17 ACRES

21-9-3

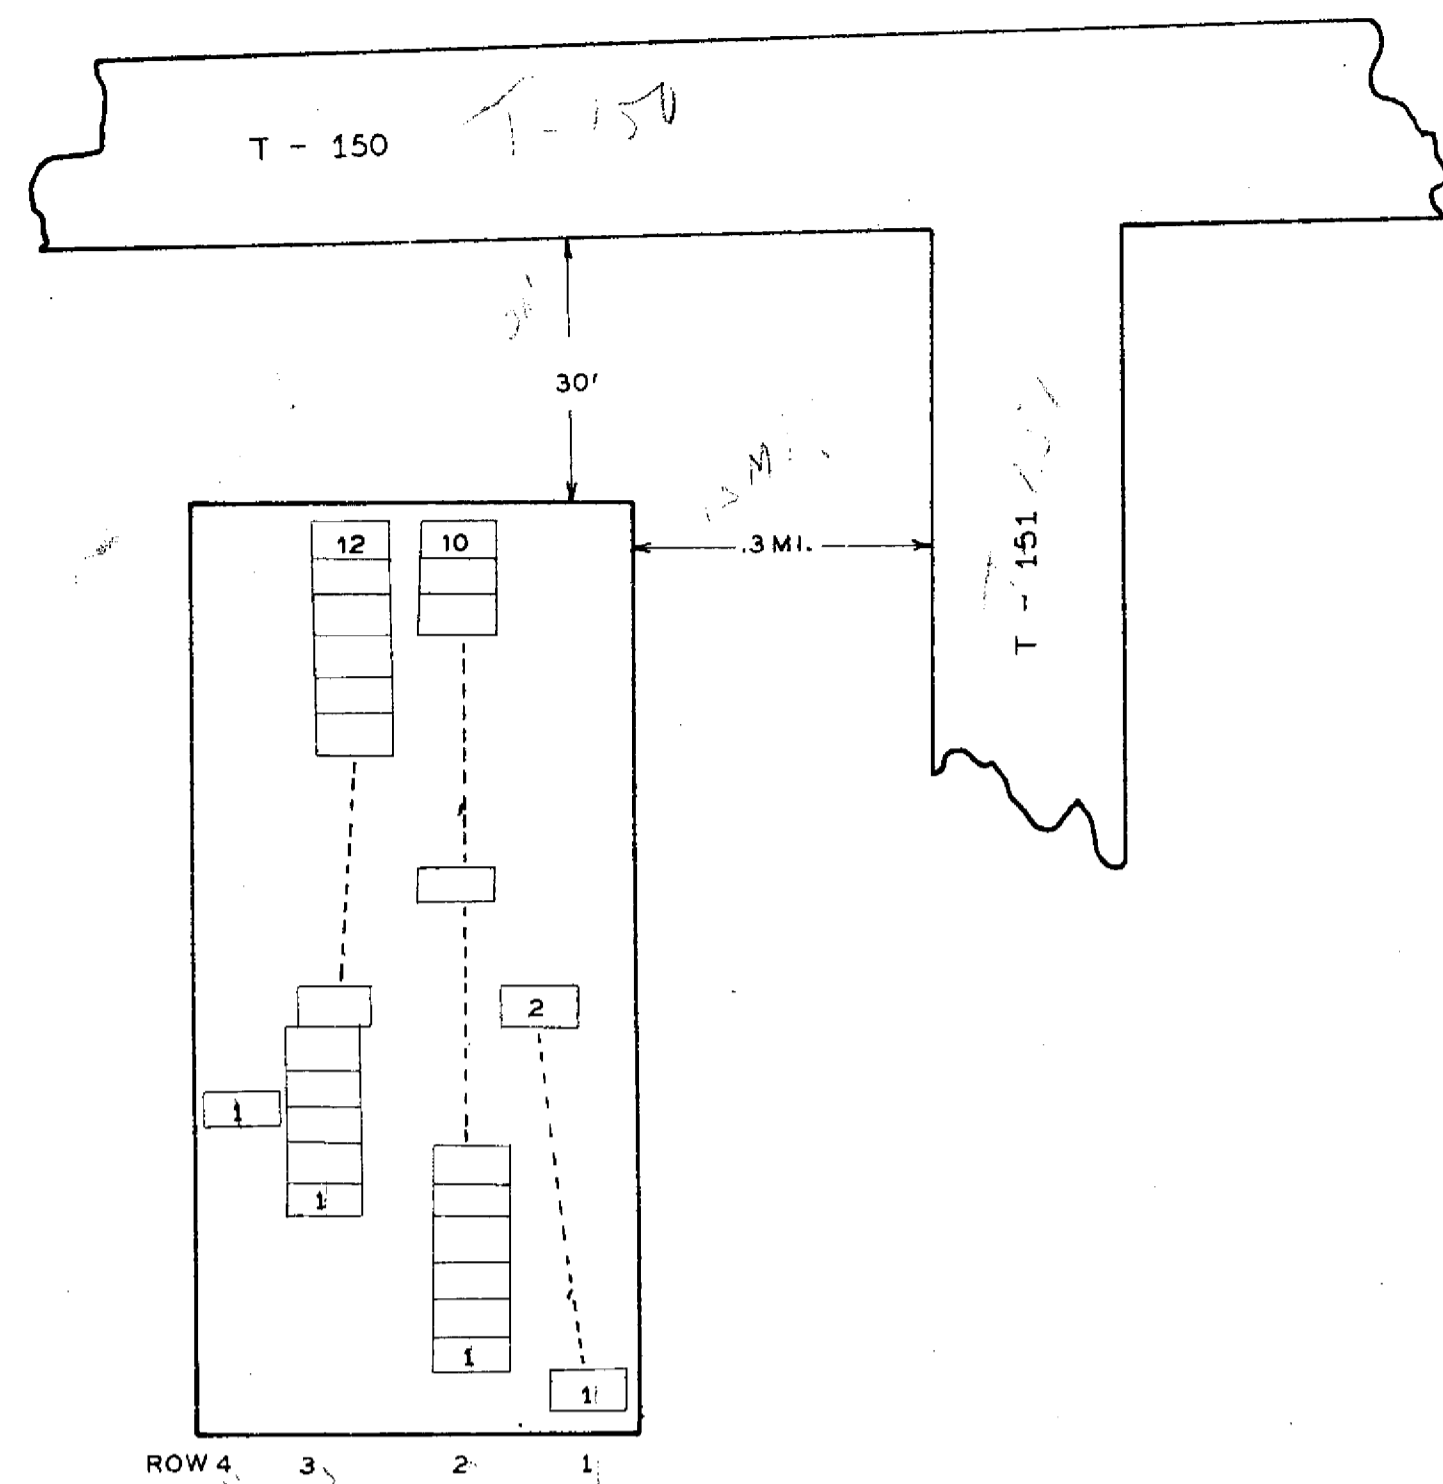


BLACK CEMETERY
 DELAWARE CO. CONCORD TWP.
 OFFICIAL PROJECT NOS. 465-42-3-467 & 665-42-3-232

LEGEND

- ① REVOLUTIONARY WAR
- ⑩ WAR OF 1812
- ⑮ MEXICAN WAR
- ⑲ CIVIL WAR
- ⑳ SPANISH-AM. WAR
- ⑳ WORLD WAR

SCALE 1" = 20' 0.12 ACRES

21-4-6

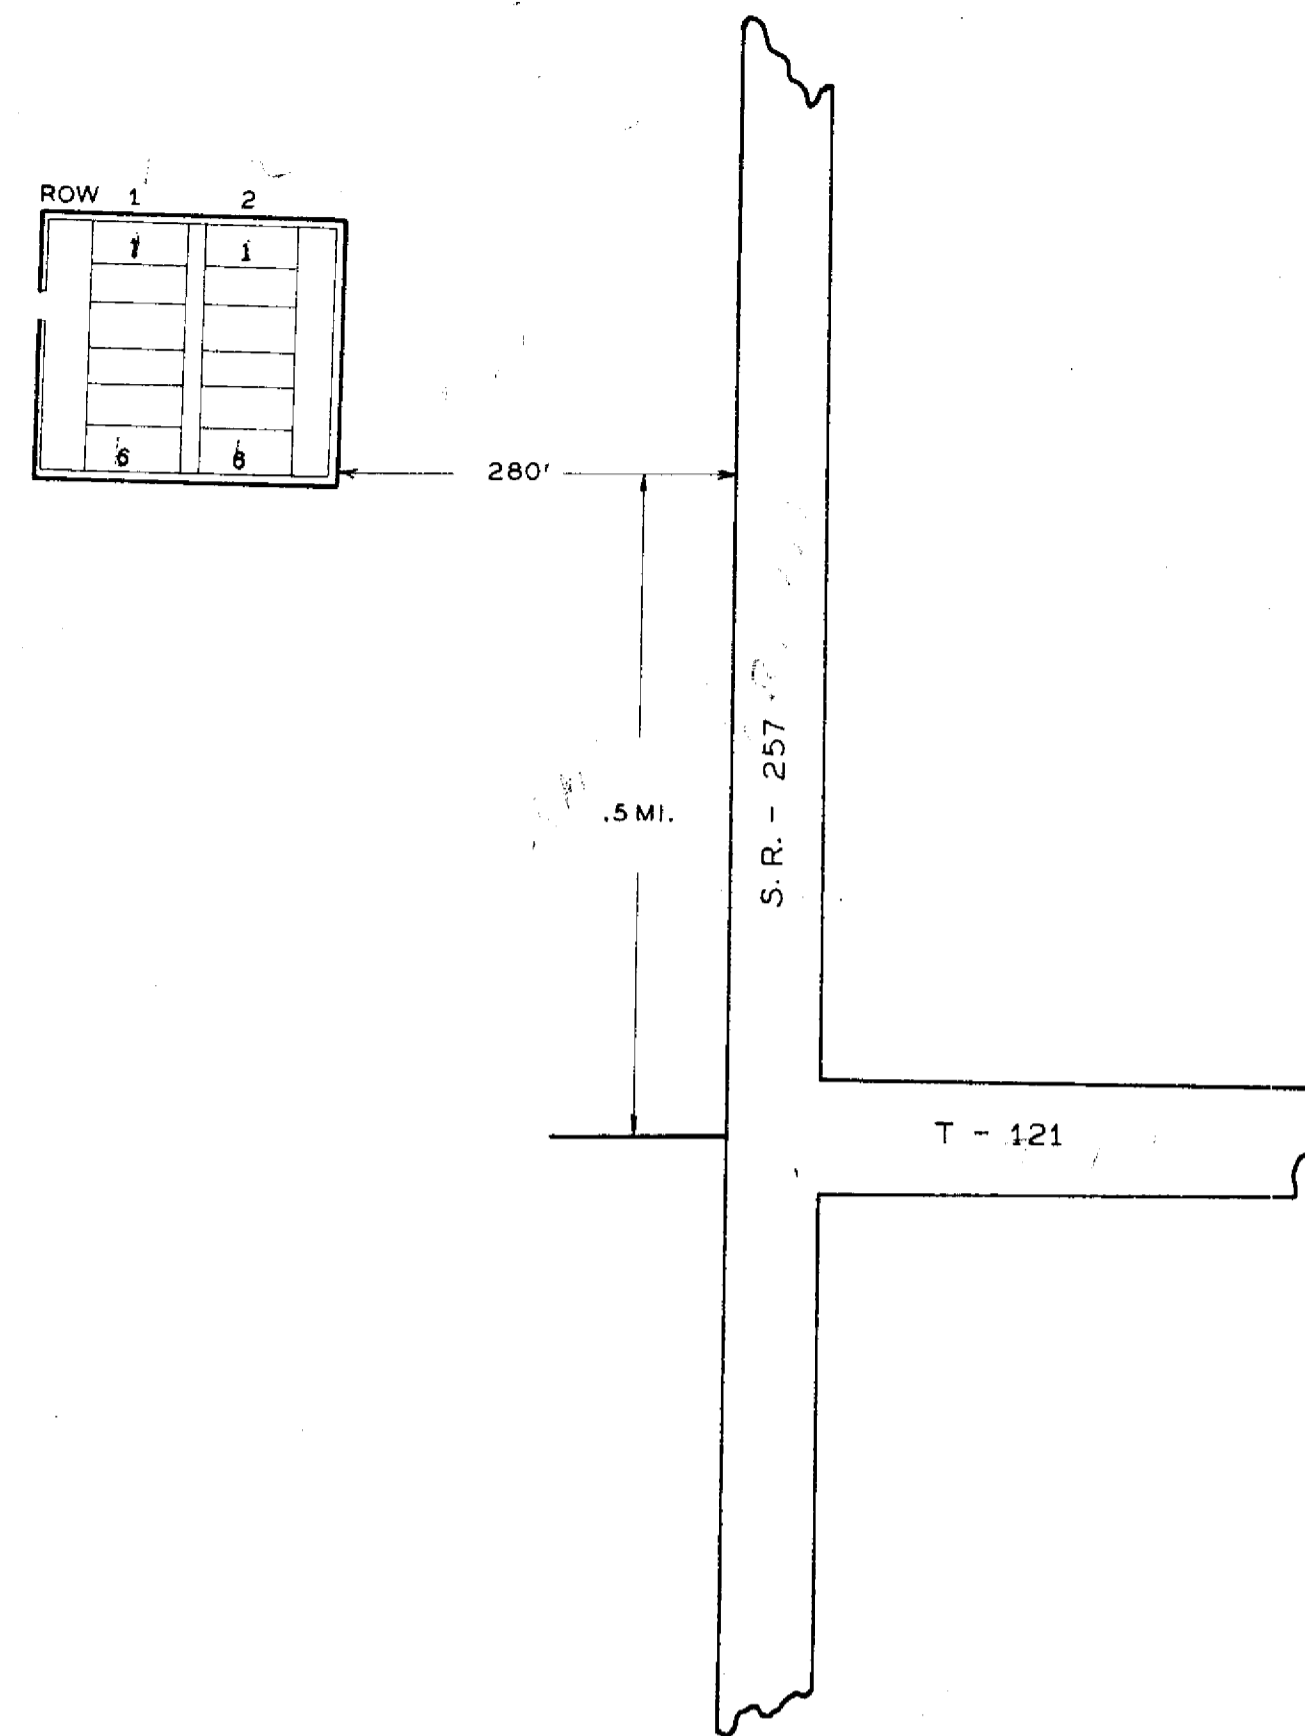

LEASURE CEMETERY
 DELAWARE CO. CONCORD TWP.
 OFFICIAL PROJECT NOS. 465-42-3-467 & 665-42-3-232


LEGEND

- ① REVOLUTIONARY WAR
- ⑩ WAR OF 1812
- ⑮ MEXICAN WAR
- ⑲ CIVIL WAR
- ⑳ SPANISH-AM. WAR
- ⑳ WORLD WAR

SCALE 1" = 20' 0.06 ACRE

21-4-3

NAME	R	G	W
CARR A. B.	1	12	19
* CARR PETER C.			19
CLARK DAVID	2	8	
CUTLER WM. A.	5	15	19
GARLINGHOUSE EMERY	2	32	19
HARTMAN WM.	1	17	19
HUBBELL ALONZO R.	5	28	19
HUBBELL DANIEL	5	27	19
HUBBELL H. S.	5	26	19
PIPER ADAM	2	5	10
SMOTHERS EMERY	7	3	19
* WILLIAMS WASHINGTON			19

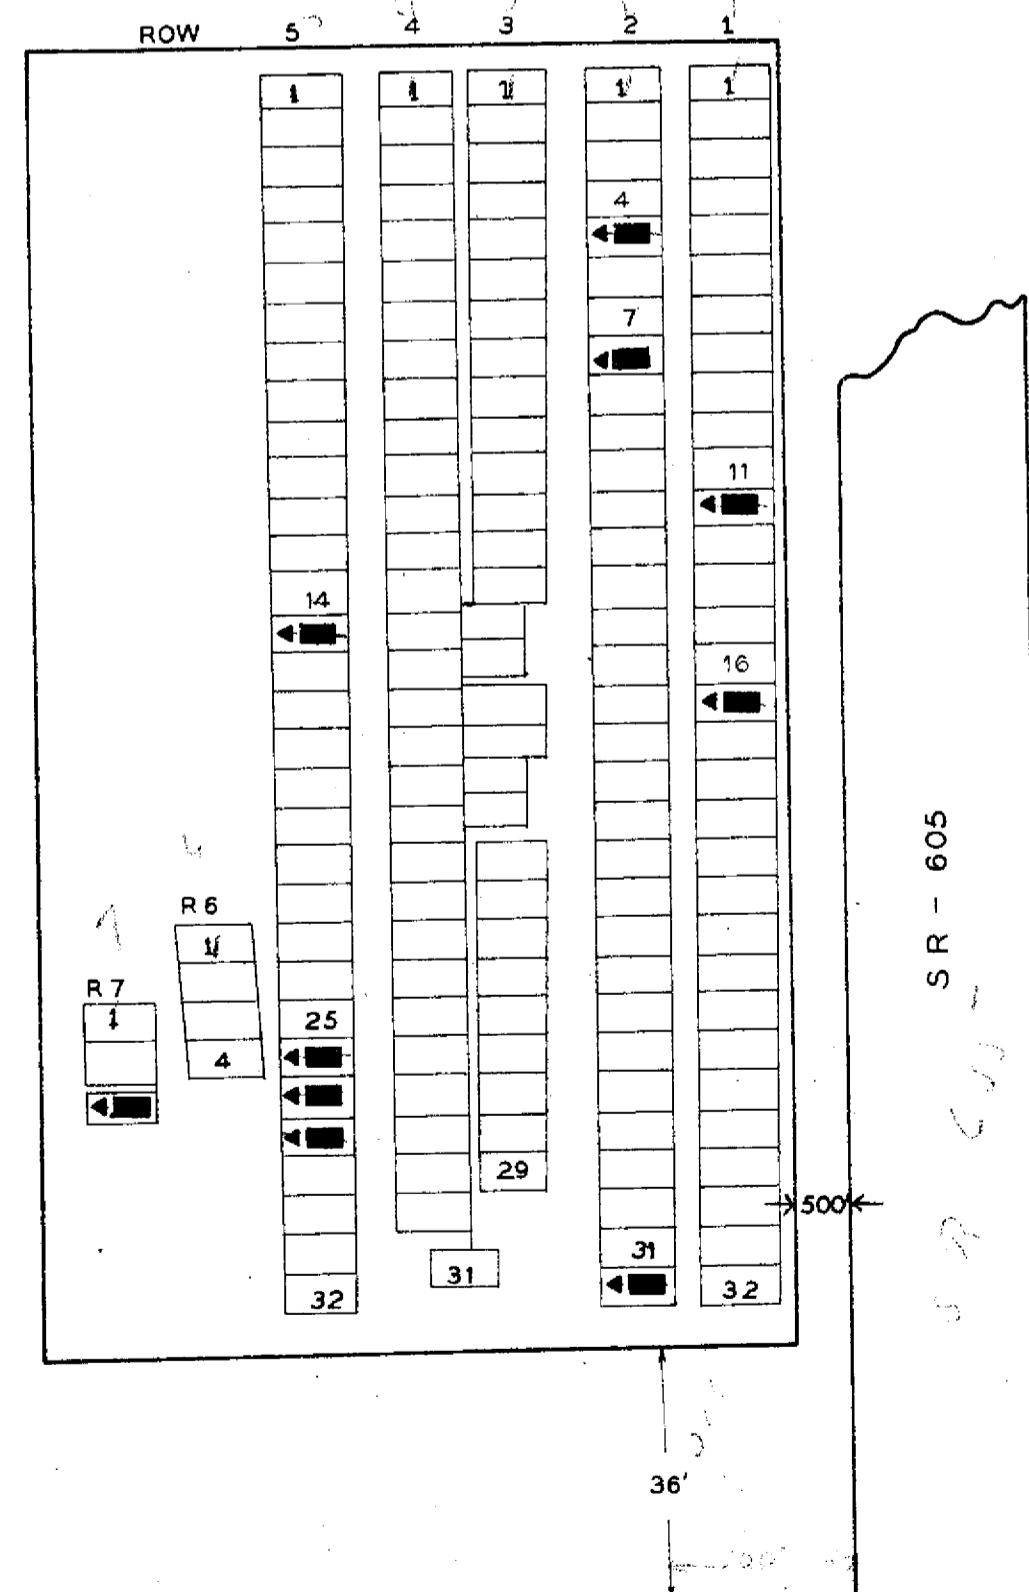


CENTER VILLAGE CEMETERY
 DELAWARE CO. HARLEM TWP.
 OFFICIAL PROJECT NOS. 465-42-3-467 & 665-42-3-232

LEGEND

- ① REVOLUTIONARY WAR
- ⑩ WAR OF 1812
- ⑮ MEXICAN WAR
- ⑲ CIVIL WAR
- ⑳ SPANISH-AM. WAR
- ⑳ WORLD WAR

SCALE 1" = 20' 0.23 ACRE

21-7-2

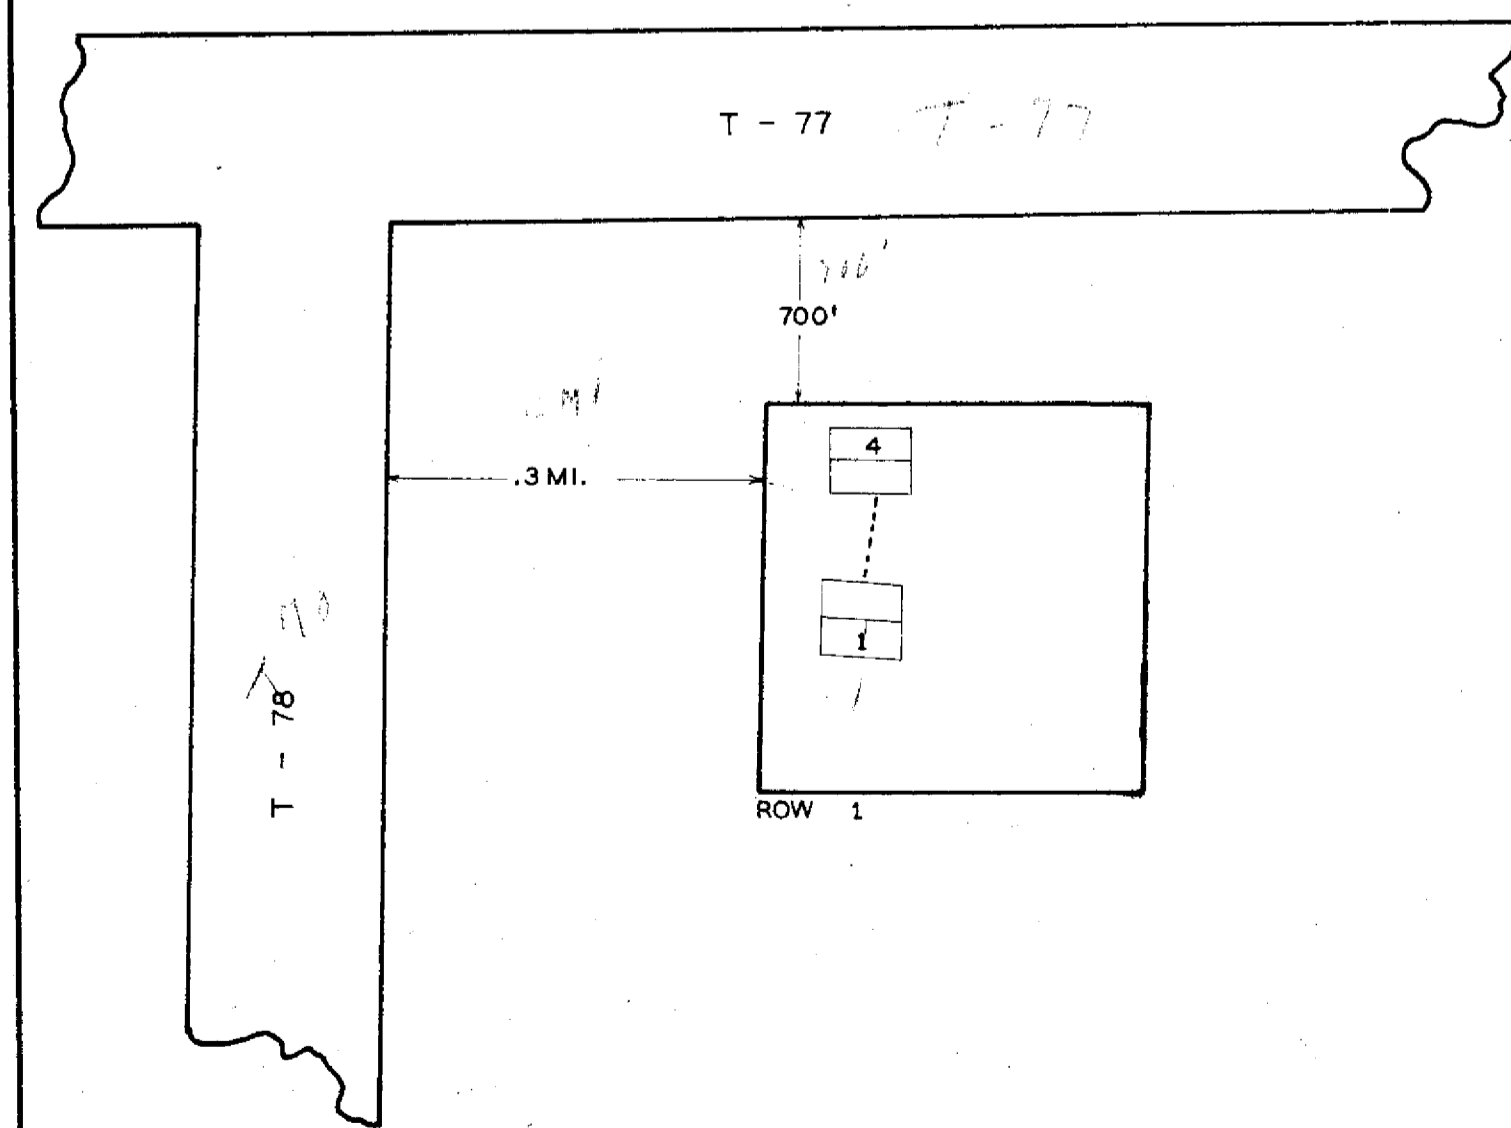


BAKER CEMETERY
 DELAWARE CO. BROWN TWP.
 OFFICIAL PROJECT NOS. 465-42-3-467 & 665-42-3-232

LEGEND

- ① REVOLUTIONARY WAR
- ⑩ WAR OF 1812
- ⑮ MEXICAN WAR
- ⑲ CIVIL WAR
- ⑳ SPANISH-AM. WAR
- ⑳ WORLD WAR

SCALE 1" = 20' 0.08 ACRE

21-3-2

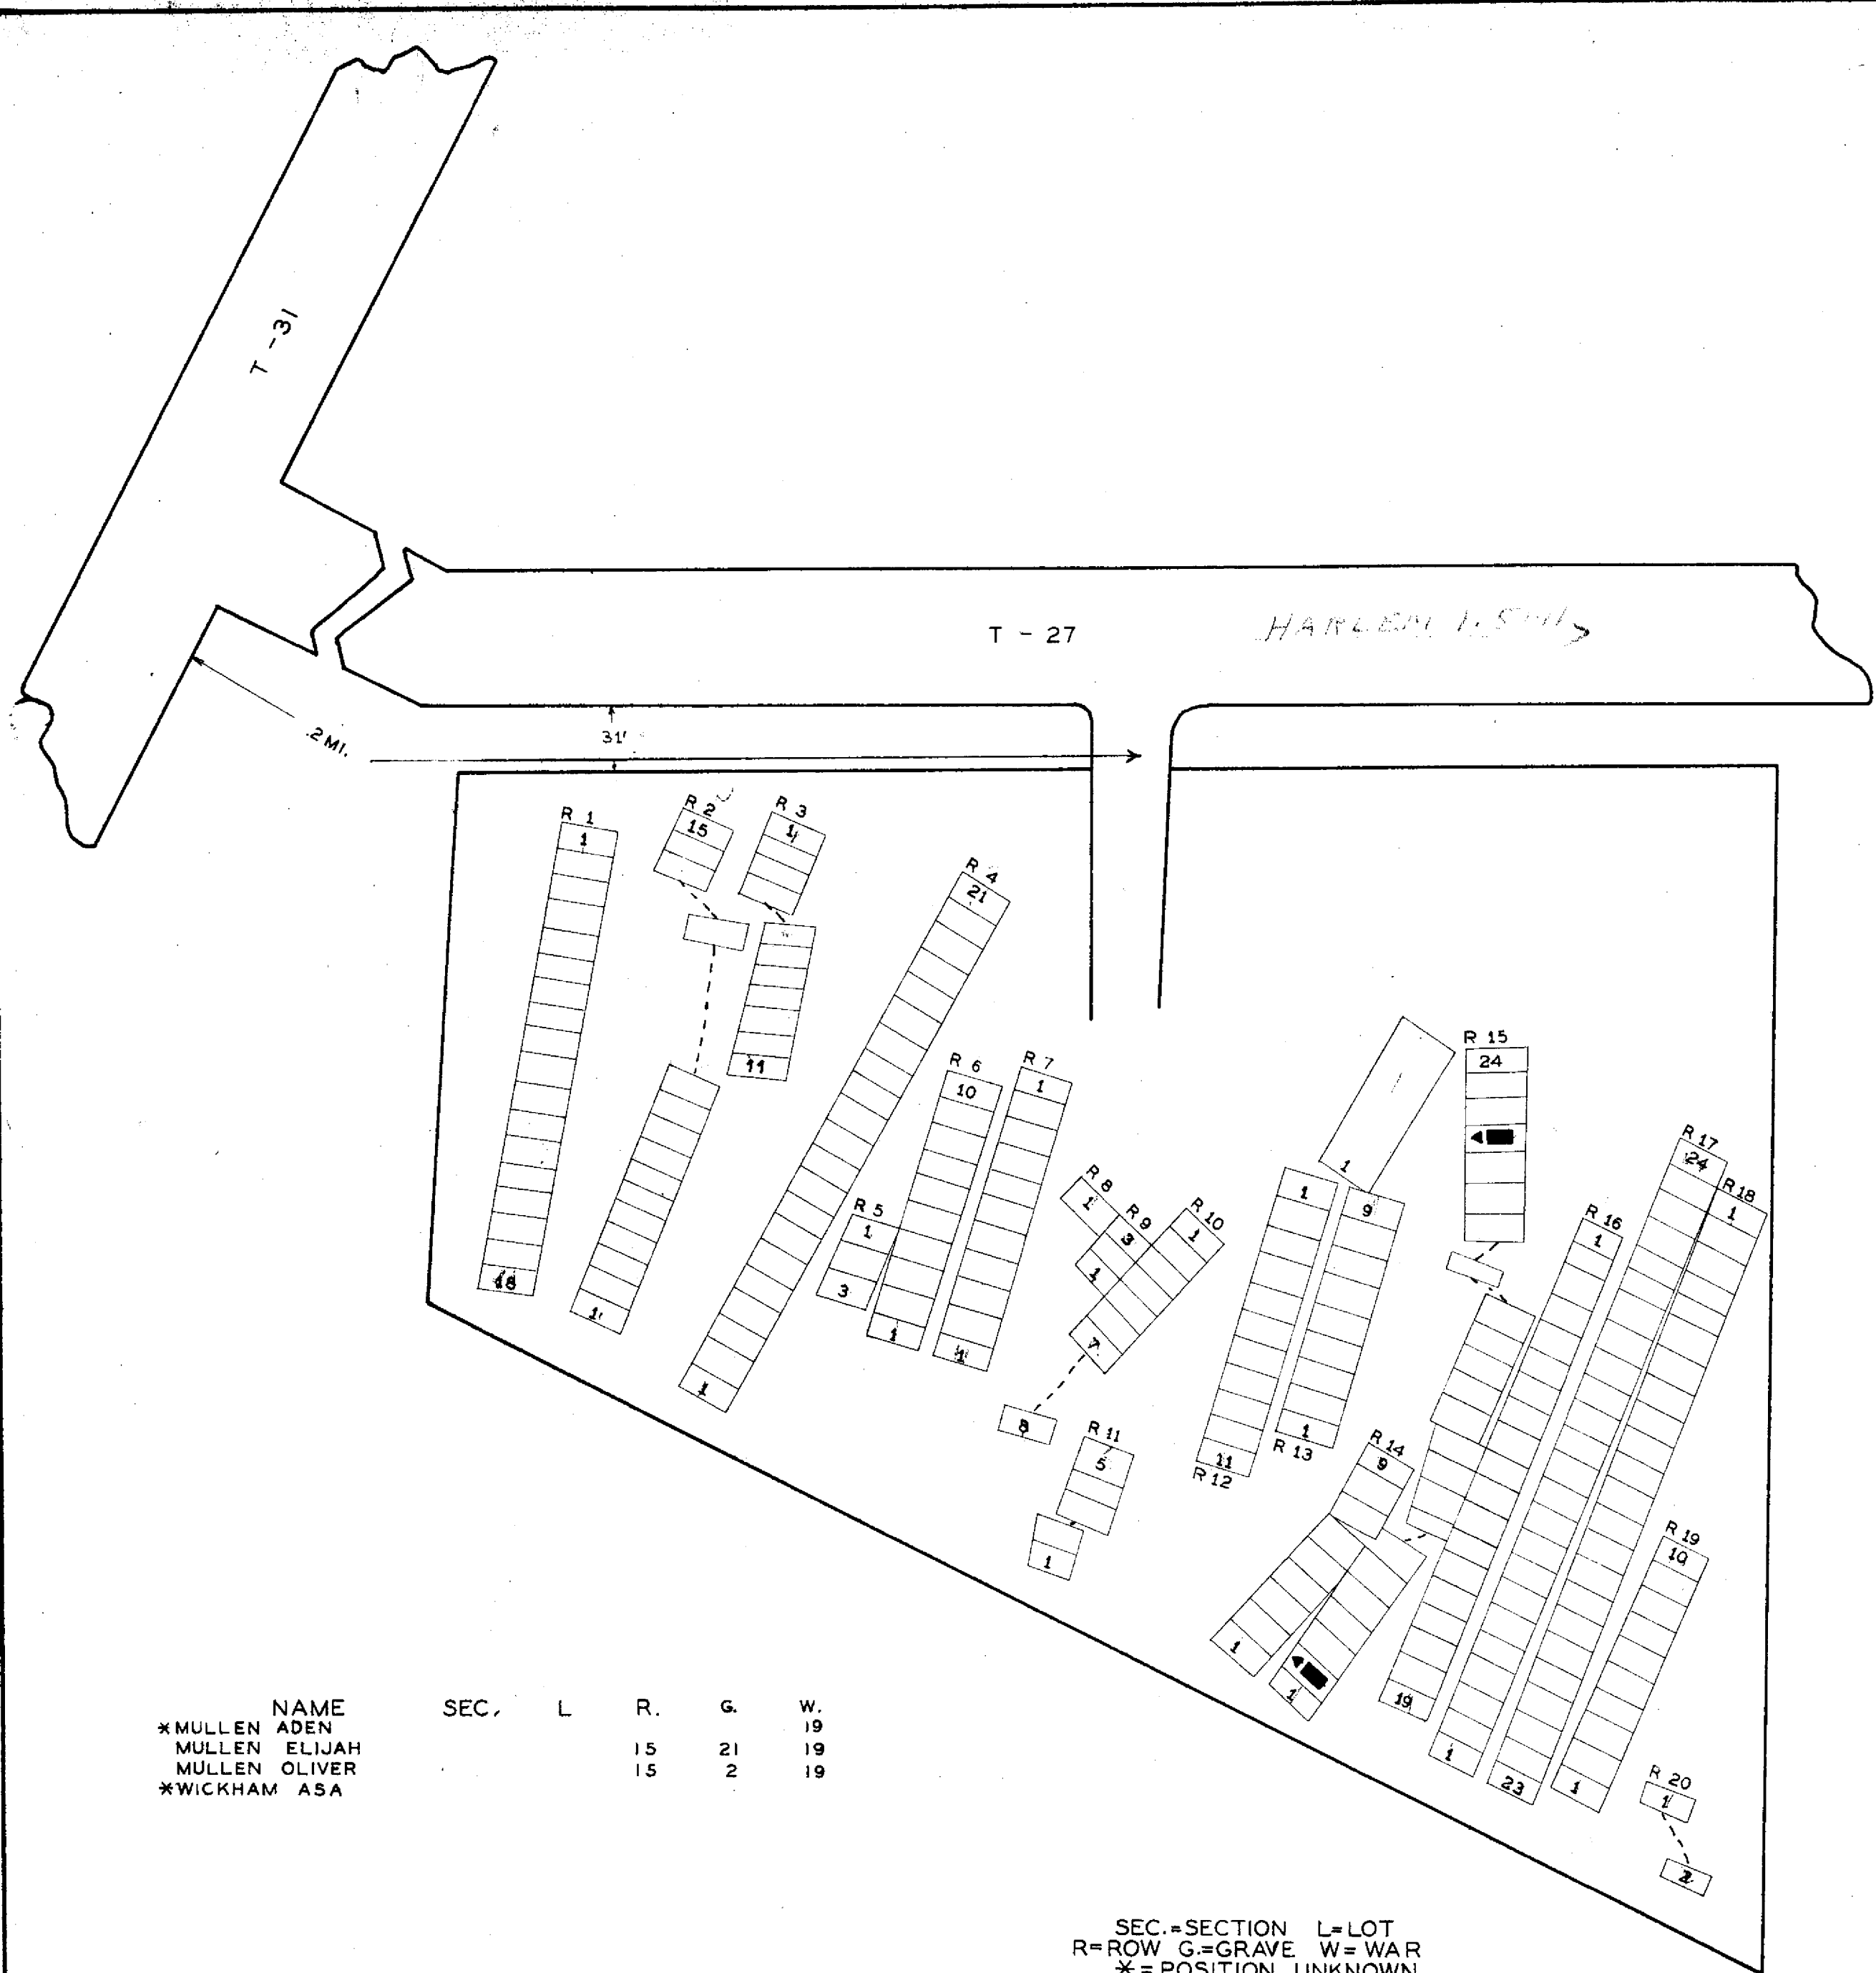

NAME	SEC.	L	R.	G.	W.
*MULLEN ADEN			15	21	19
MULLEN ELIJAH			15	2	19
MULLEN OLIVER					
*WICKHAM ASA					

SEC.=SECTION L=LOT
 R=ROW G=GRAVE W=WAR
 * = POSITION UNKNOWN

**REDBANKS
 CEMETERY**

DELAWARE CO. GENOA TWP


OFFICAL PROJECT NOS. 465-42-3-467 AND 665-42-3-232

LEGEND

- ① REVOLUTIONARY WAR
- ⑩ WAR OF 1812
- ⑮ MEXICAN WAR
- ⑲ CIVIL WAR
- ⑳ SPANISH AM. WAR
- ㉑ WORLD WAR

SCALE 1=20 .6 ACRES

21-6-4

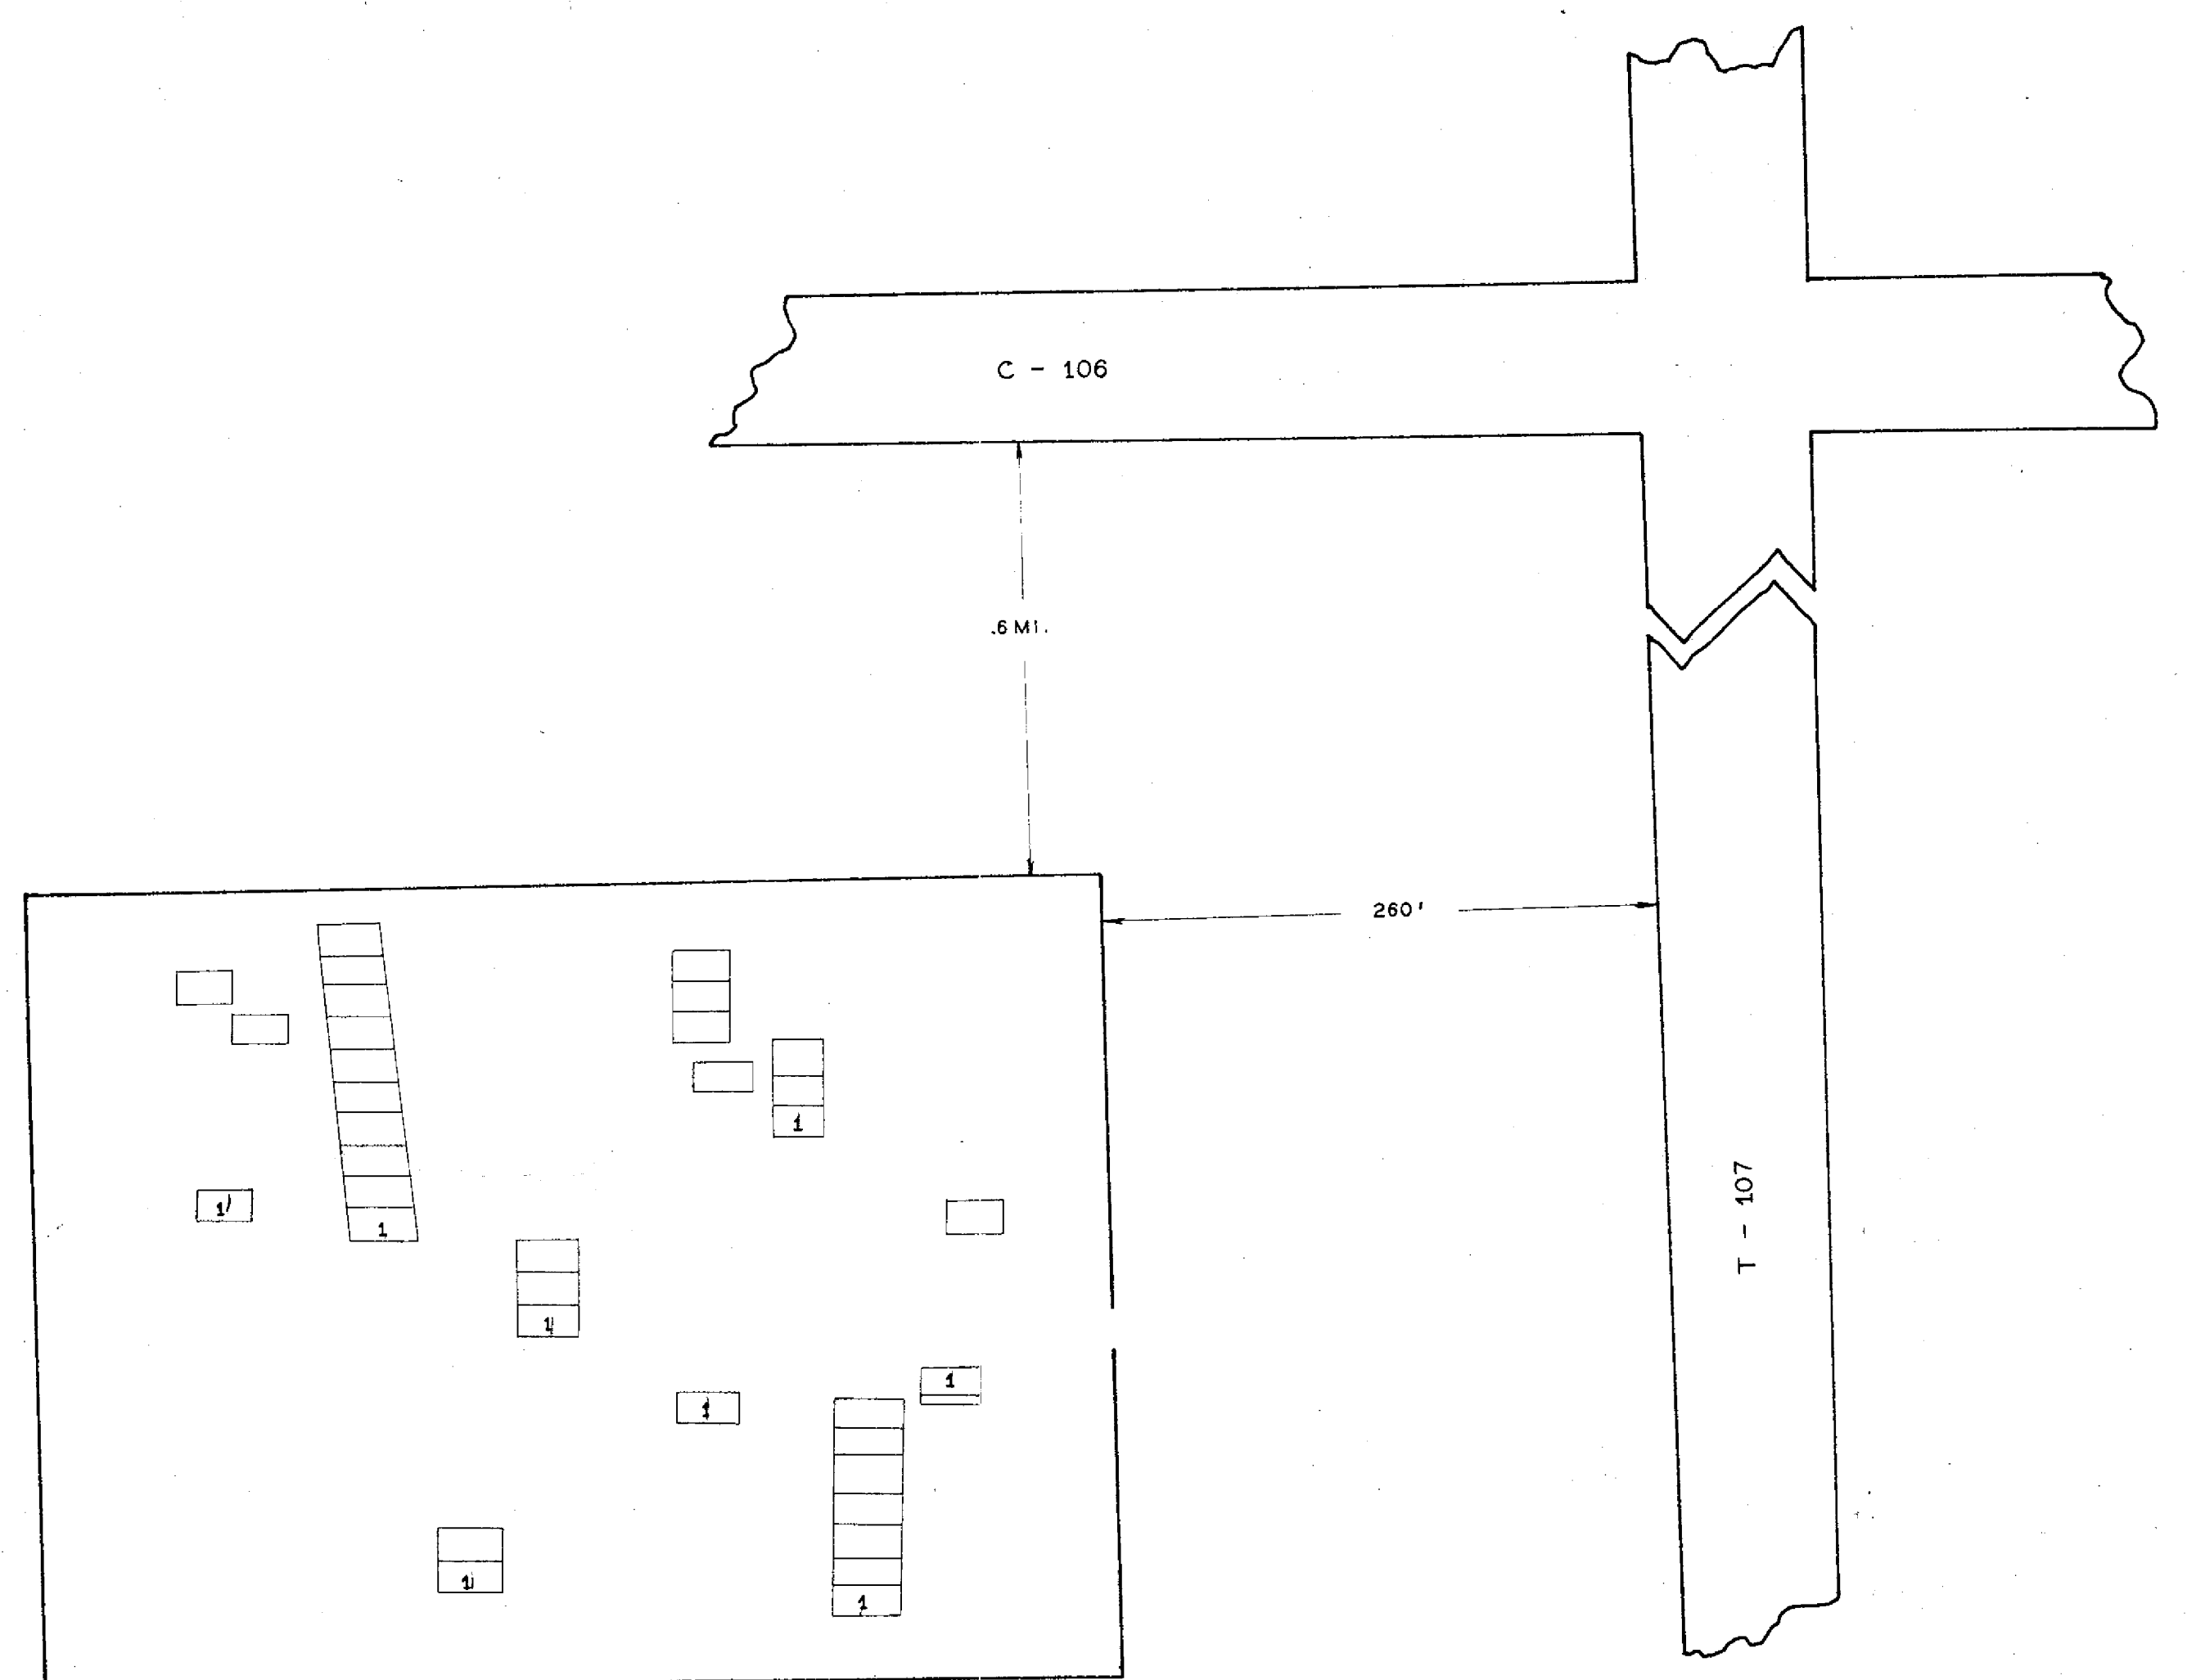

**PATTERSON
 CEMETERY**

DELAWARE CO ORANGE TWP


OFFICAL PROJECT NOS. 465-42-3-467 AND 665-42-3-232

LEGEND


- ① REVOLUTIONARY WAR
- ⑩ WAR OF 1812
- ⑮ MEXICAN WAR
- ⑲ CIVIL WAR
- ⑳ SPANISH AM. WAR
- ㉑ WORLD WAR

SCALE 1=20 ACRES 0.33

21-11-8

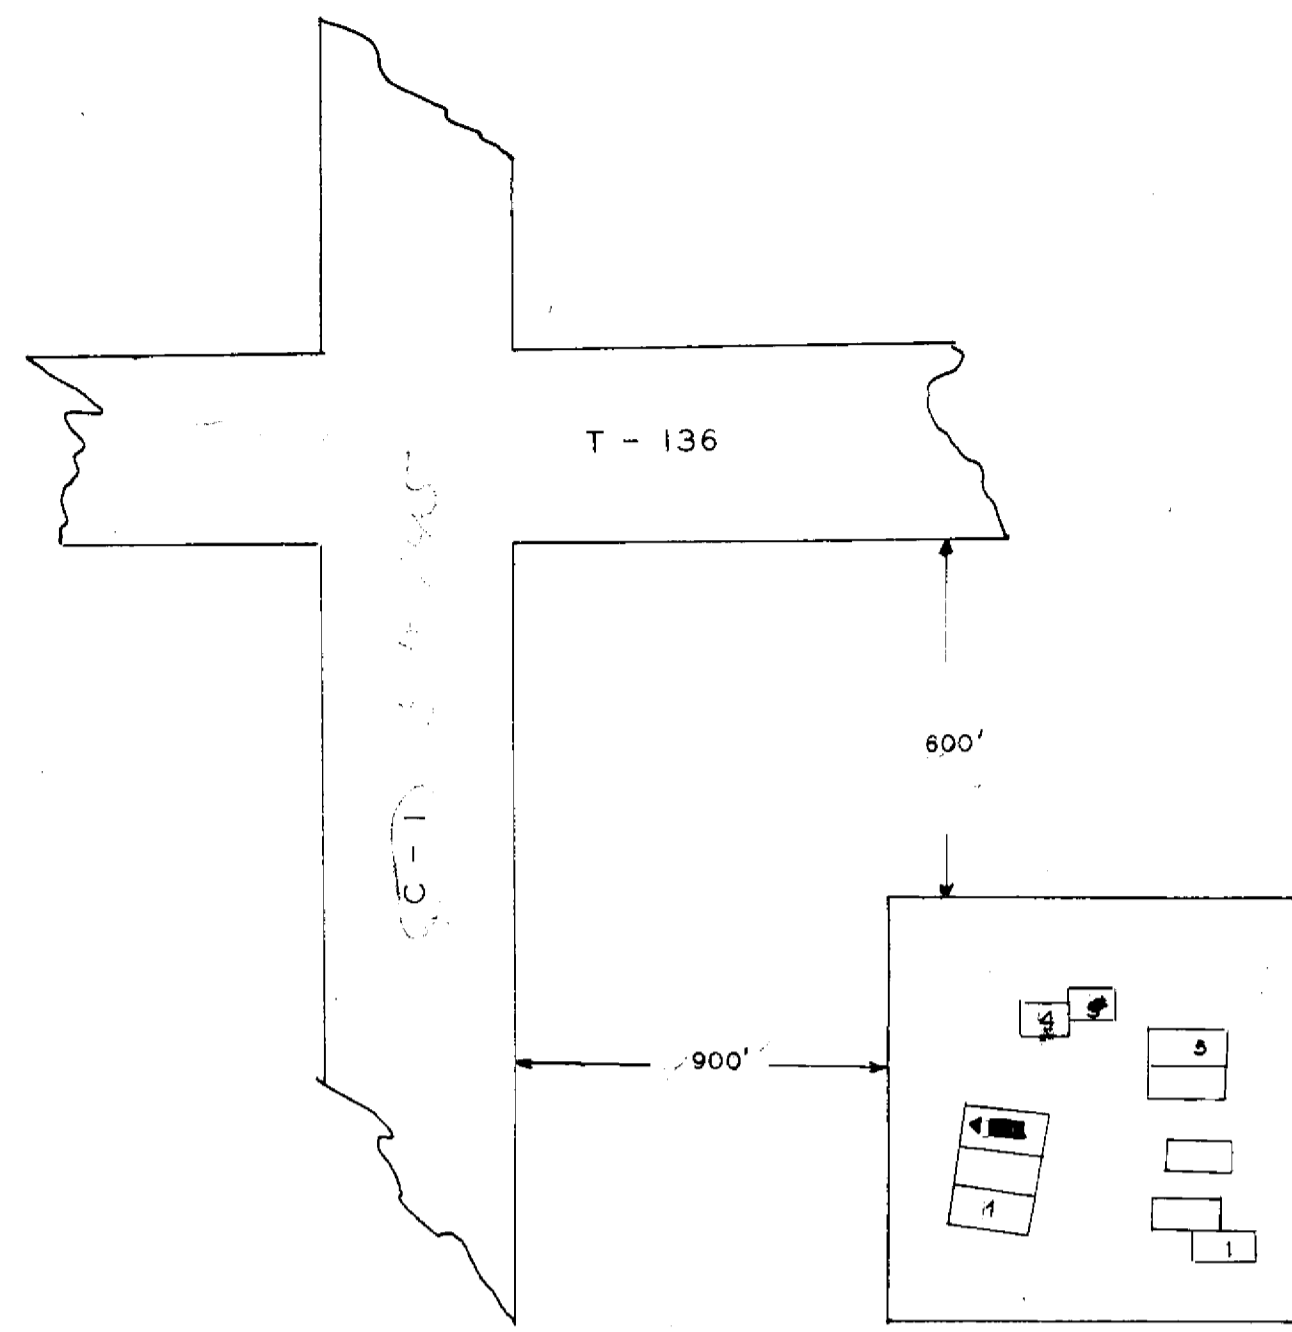

NAME	R	G	W
CUTLER JOHN	3	3	

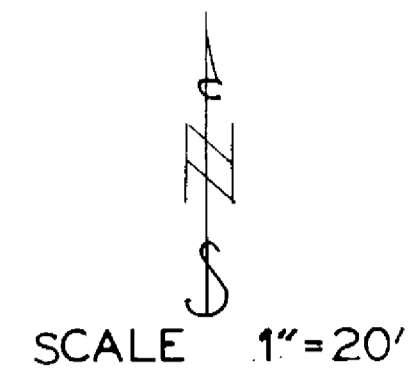



CUTLER CEMETERY
CONCORD
 DELAWARE CO. CONCORD TWP.
 OFFICIAL PROJECT NOS. 465-42-3-467&665-42-3-232

LEGEND

- ④ REVOLUTIONARY WAR
- ⑩ WAR OF 1812
- ⑯ MEXICAN WAR
- ⑰ CIVIL WAR
- ⑳ SPANISH-AM. WAR
- ㉑ WORLD WAR

.06 ACRE

21-4-11

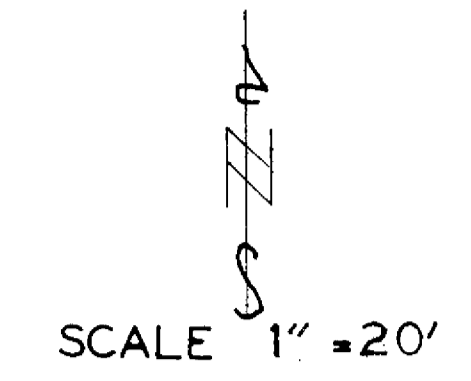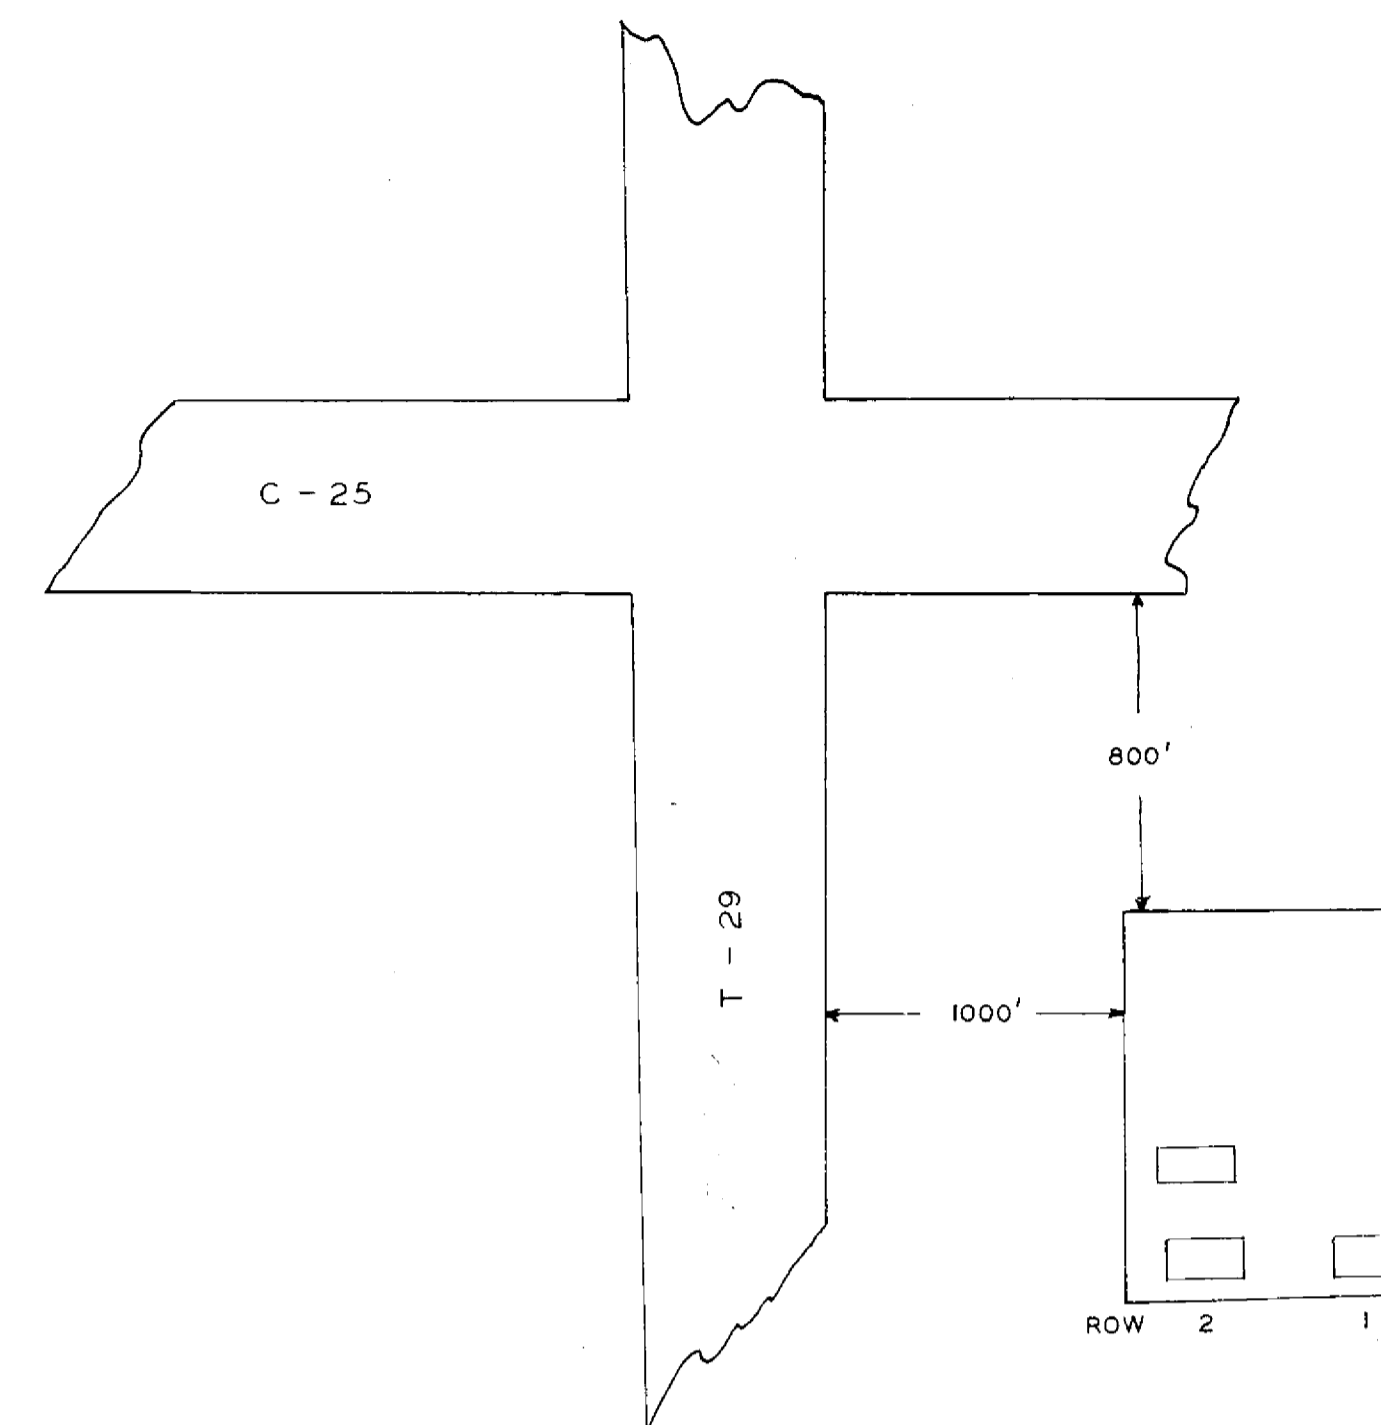


WICKHIESER CEMETERY
 DELAWARE CO. HARLEM TWP.
 OFFICIAL PROJECT NOS. 465-42-3-467&665-42-3-232

LEGEND

- ① REVOLUTIONARY WAR
- ⑩ WAR OF 1812
- ⑯ MEXICAN WAR
- ⑰ CIVIL WAR
- ⑳ SPANISH-AM. WAR
- ㉑ WORLD WAR


.01 ACRE

21-7-4

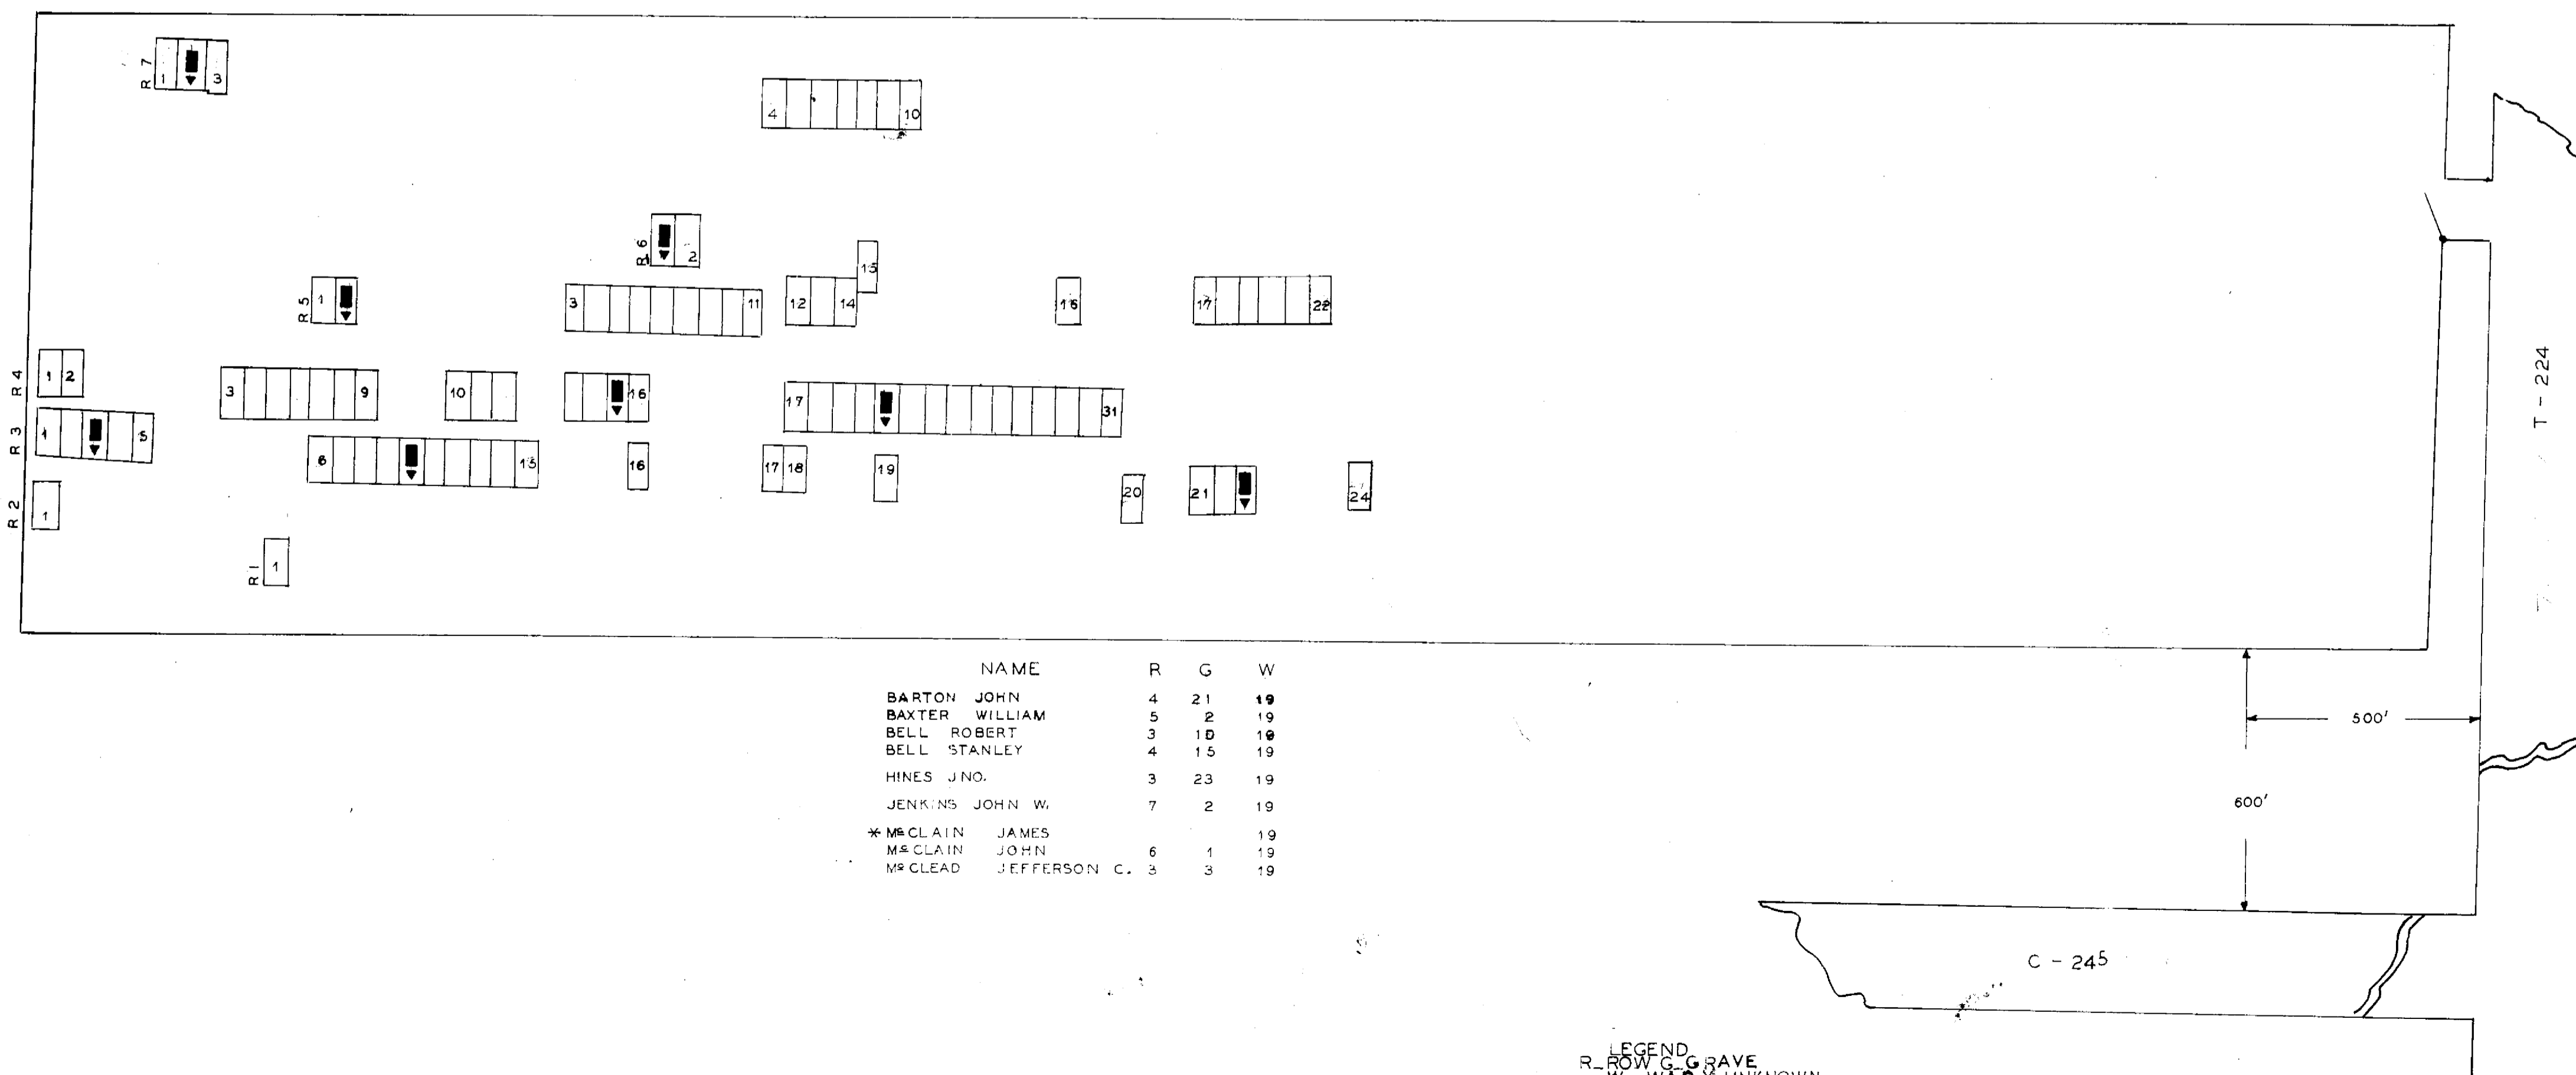

NAME	R	G	W
BARTON JOHN	4	21	19
BAXTER WILLIAM	5	2	19
BELL ROBERT	3	10	19
BELL STANLEY	4	15	19
HINES JNO.	3	23	19
JENKINS JOHN W.	7	2	19
*MCCLAIN JAMES			19
MCCLAIN JOHN	6	1	19
MCCLEAD JEFFERSON C.	3	3	19

LEGEND
 R - ROW
 G - GRAVE
 W - WAR * UNKNOWN

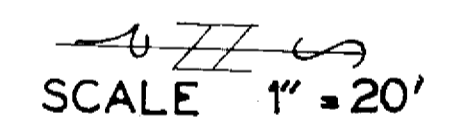


GAVITT CEMETERY
 DELAWARE CO. OXFORD TWP.

LEGEND

- ① REVOLUTIONARY WAR
- ⑩ WAR OF 1812
- ⑯ MEXICAN WAR
- ⑰ CIVIL WAR
- ⑳ SPANISH-AM. WAR
- ㉑ WORLD WAR

1.00 ACRE

21-12-1

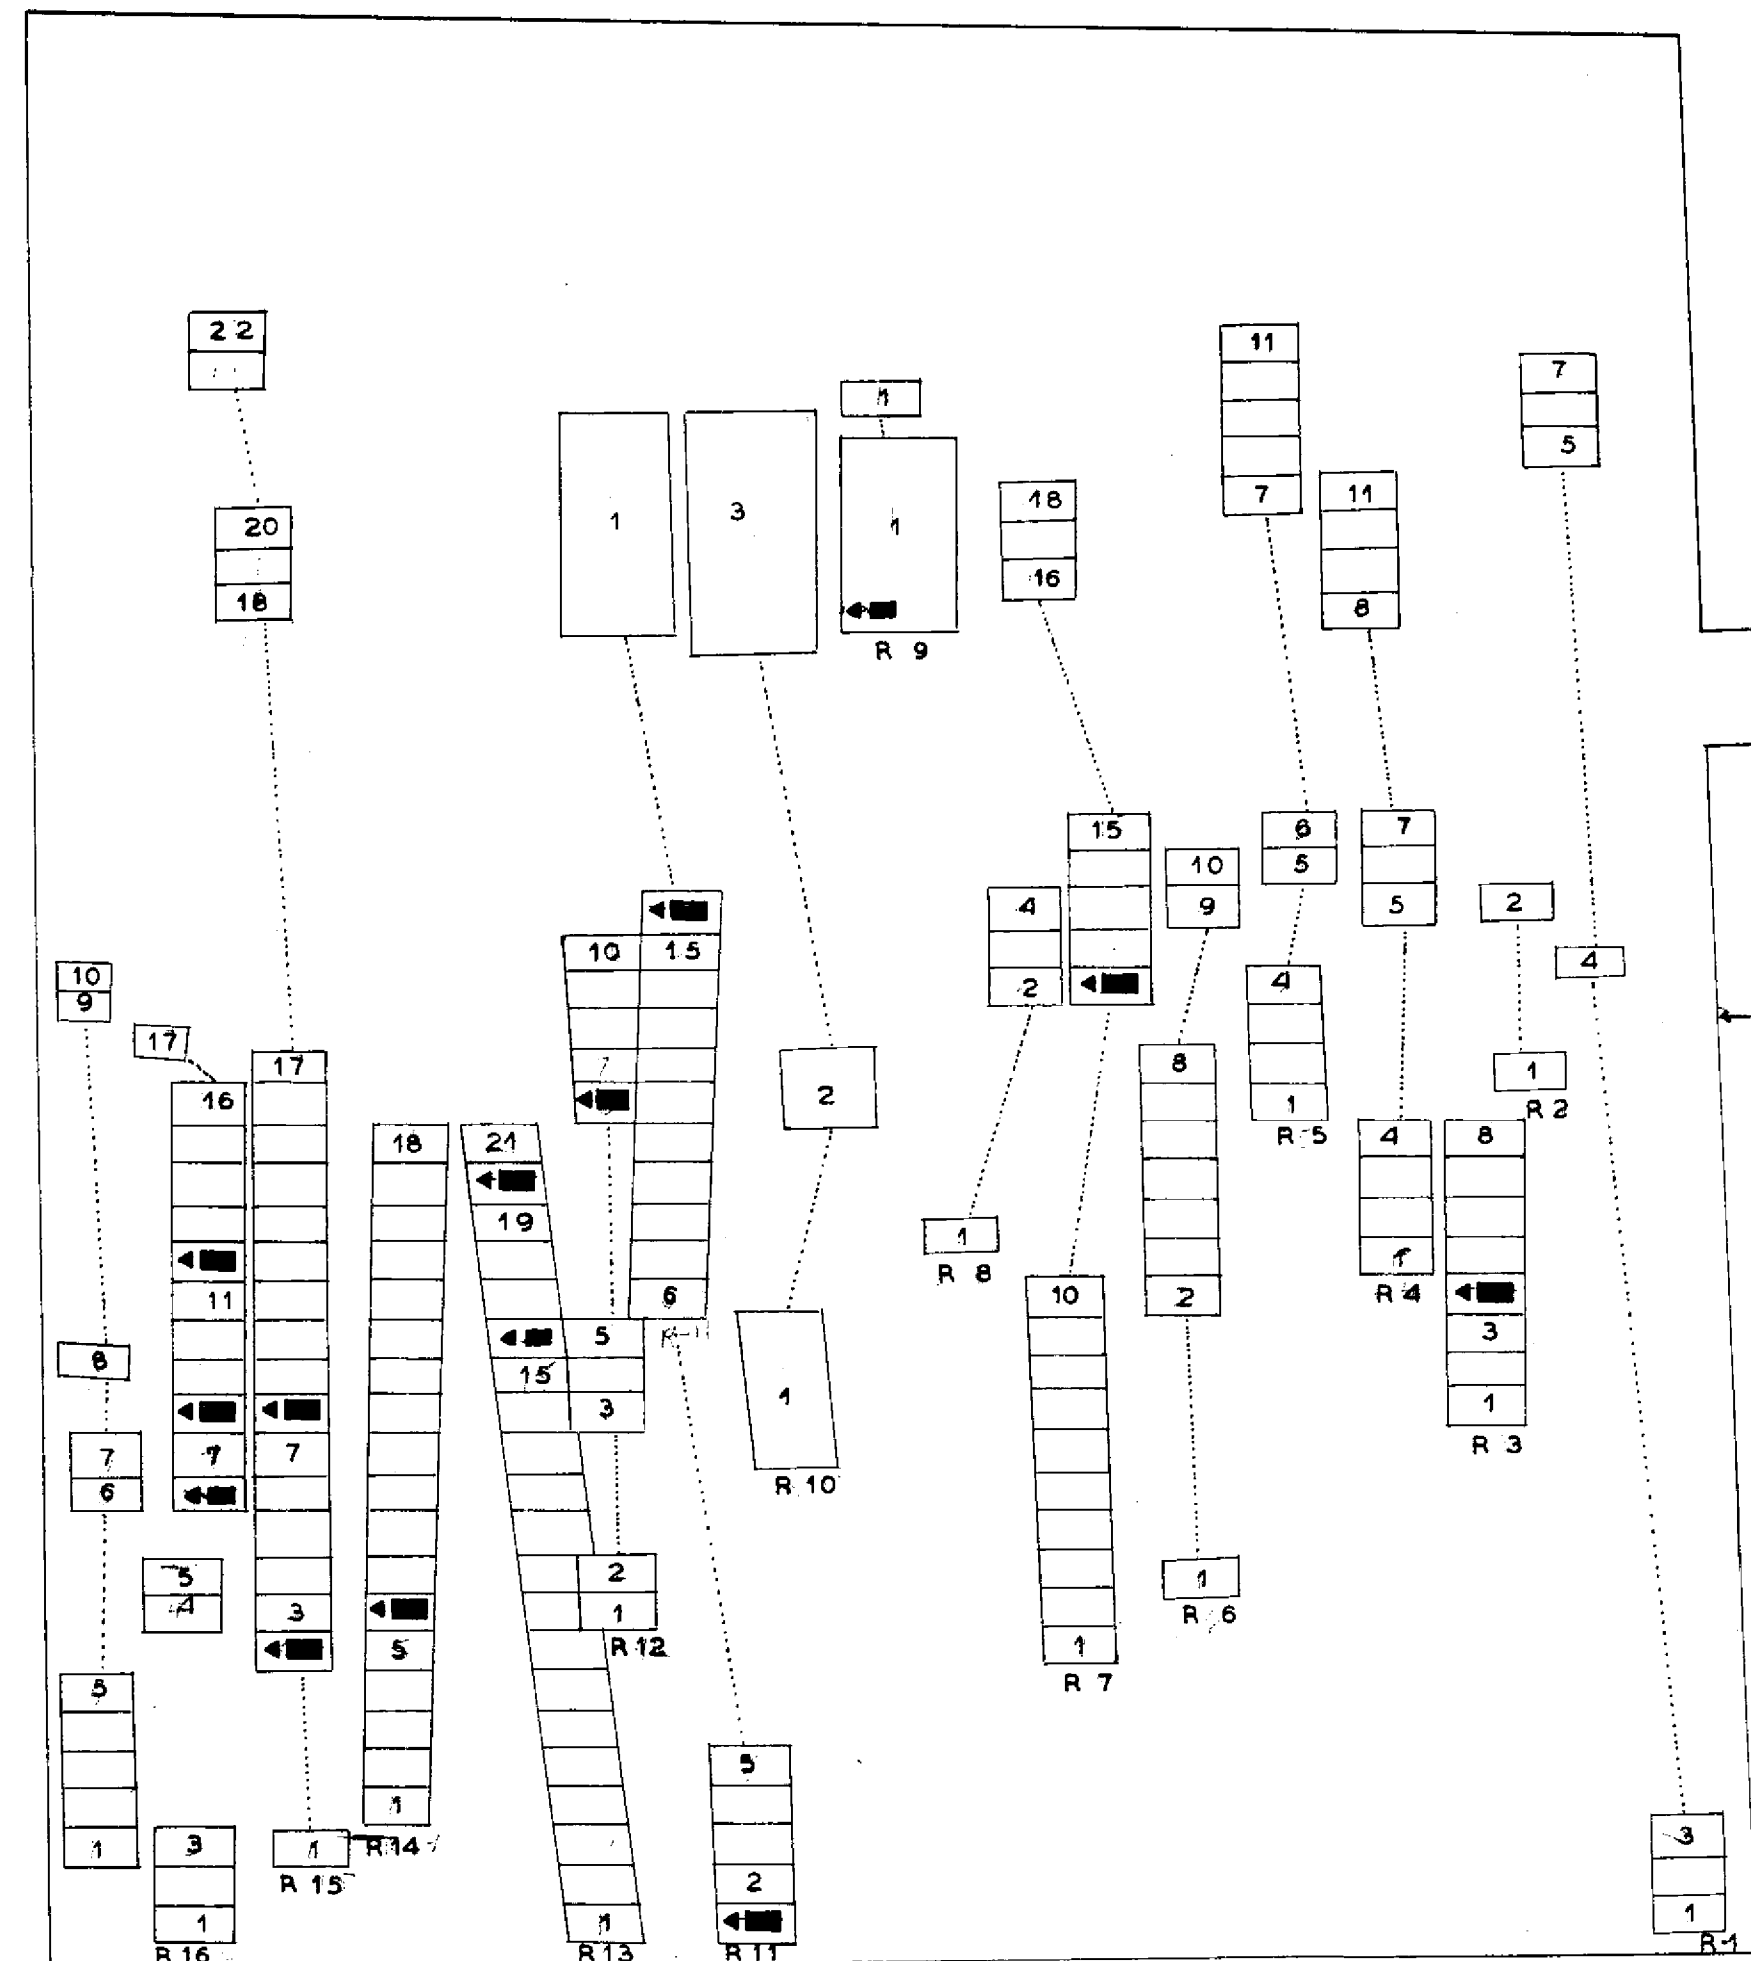

NAME	L	R	C	W
ALDRICH GEORGE, B.	13	20	19	
BARTHOLOMEW CHESTER.	7	11	19	
FOUST DAVID.	13	16	10	
FOUST HENRY.	13	2	10	
FOUST LEROY.	14	6	19	
KIRK DAVID.	11	1	10	
MC GONIGLE CHAUNCY.	11	16	19	
OLDS BENJAMINE.	16	6	10	
OLDS BENJAMIN.	9	6	10	
OLDS CHAUNCY.	16	8	19	
OLDS EZRA.	15	8	10	
OLDS SANFORD.	16	12	19	
WHEELER HIRAM.	3	4	19	
WINSOR CHANCY.	12	6	19	


WEST OXFORD CEMETERY
 DELAWARE CO. OXFORD TWP
 OFFICIAL PROJECT NOS.465-423-467&665-423-232

LEGEND

- ① REVOLUTIONARY WAR
- ⑩ WAR OF 1812
- ⑯ MEXICAN WAR
- ⑰ CIVIL WAR
- ⑳ SPANISH AM. WAR
- ⑳ WORLD WAR

SCALE 1" = 20' ACRE .75

21-12-4

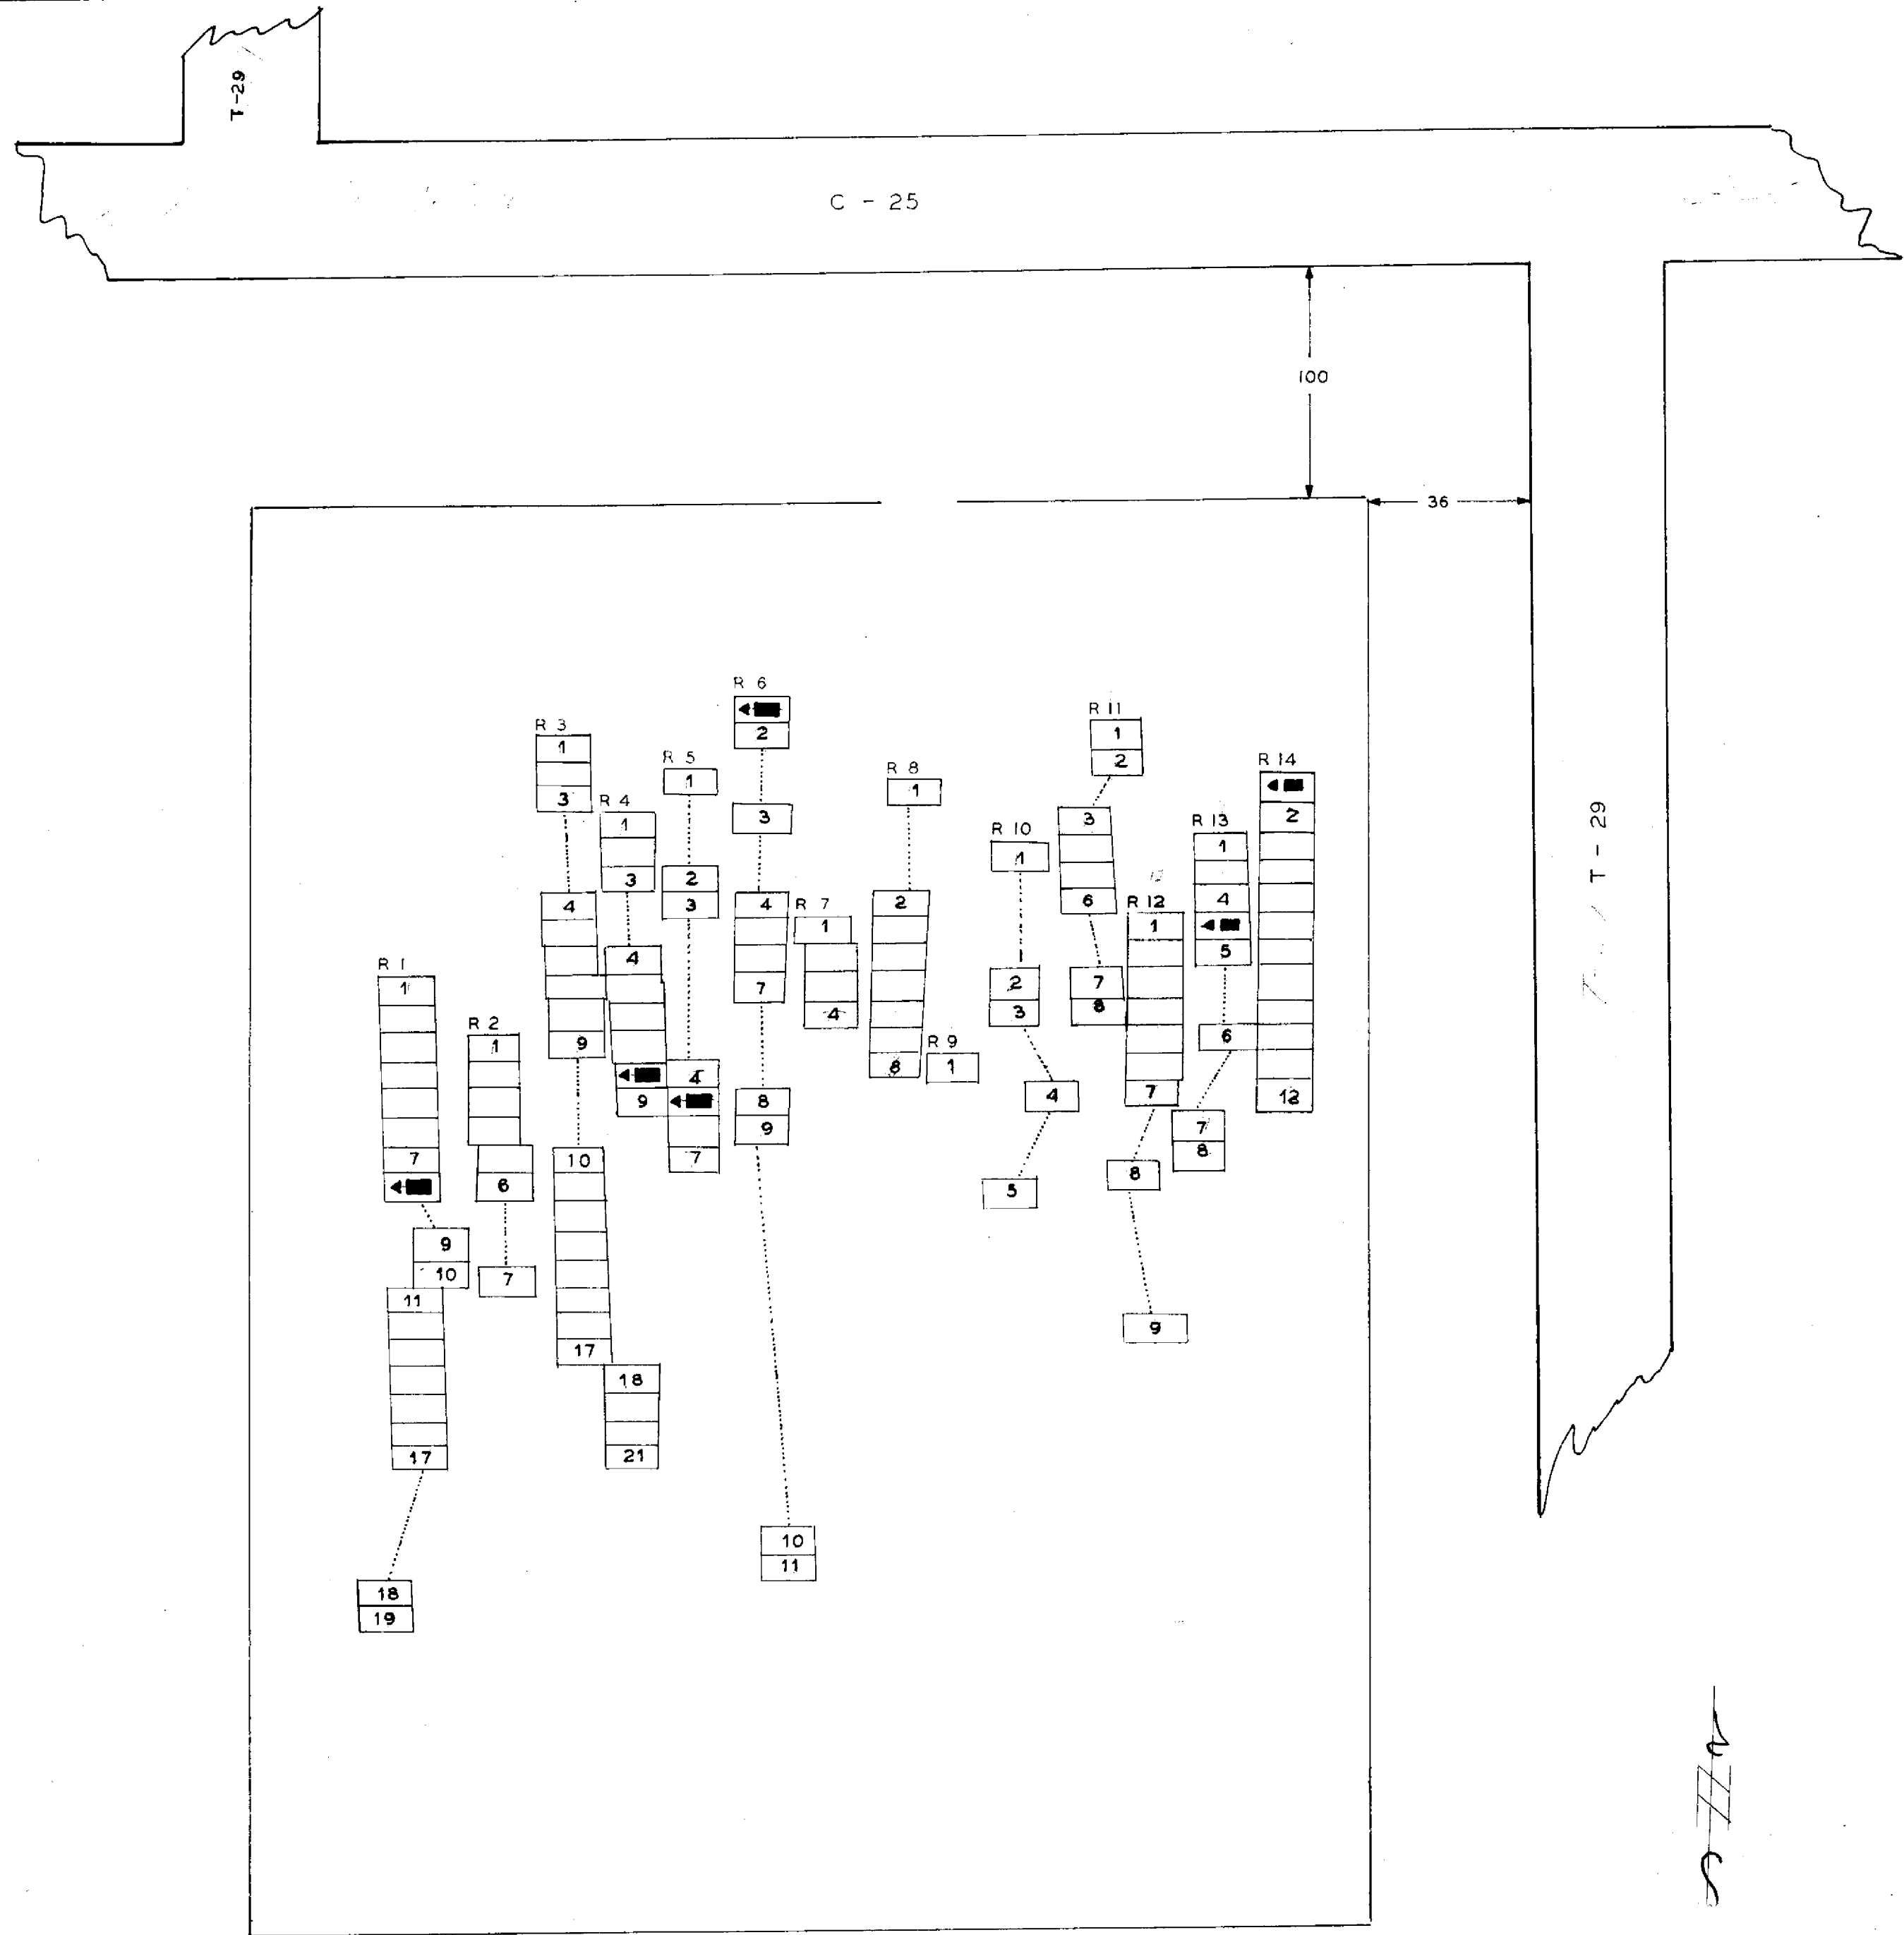

NAME	R	C	W
BARR JAMES.	4	8	19
BLAIN ALAM.	5	5	1
GORSUCH SAMUEL.	14	1	19
HUNT WILLIAM.	13	4	19
LOVE JOHN.	1	8	16
TROUT SAMUEL, E.	6	11	19

LEGEND
 L=LOT-R=ROW
 G=GRAVE-W=WAR
 * POSITION - UNKNOWN


HUNT CEMETERY
 DELAWARE CO. HARLEM TWP
 OFFICIAL PROJECT NOS 465-423-467&665-423-232

LEGEND

- ① REVOLUTIONARY WAR
- ⑩ WAR OF 1812
- ⑯ MEXICAN WAR
- ⑰ CIVIL WAR
- ⑳ SPANISH AM. WAR
- ⑳ WORLD WAR

SCALE 1" = 20' ACRE .77

21-7-3

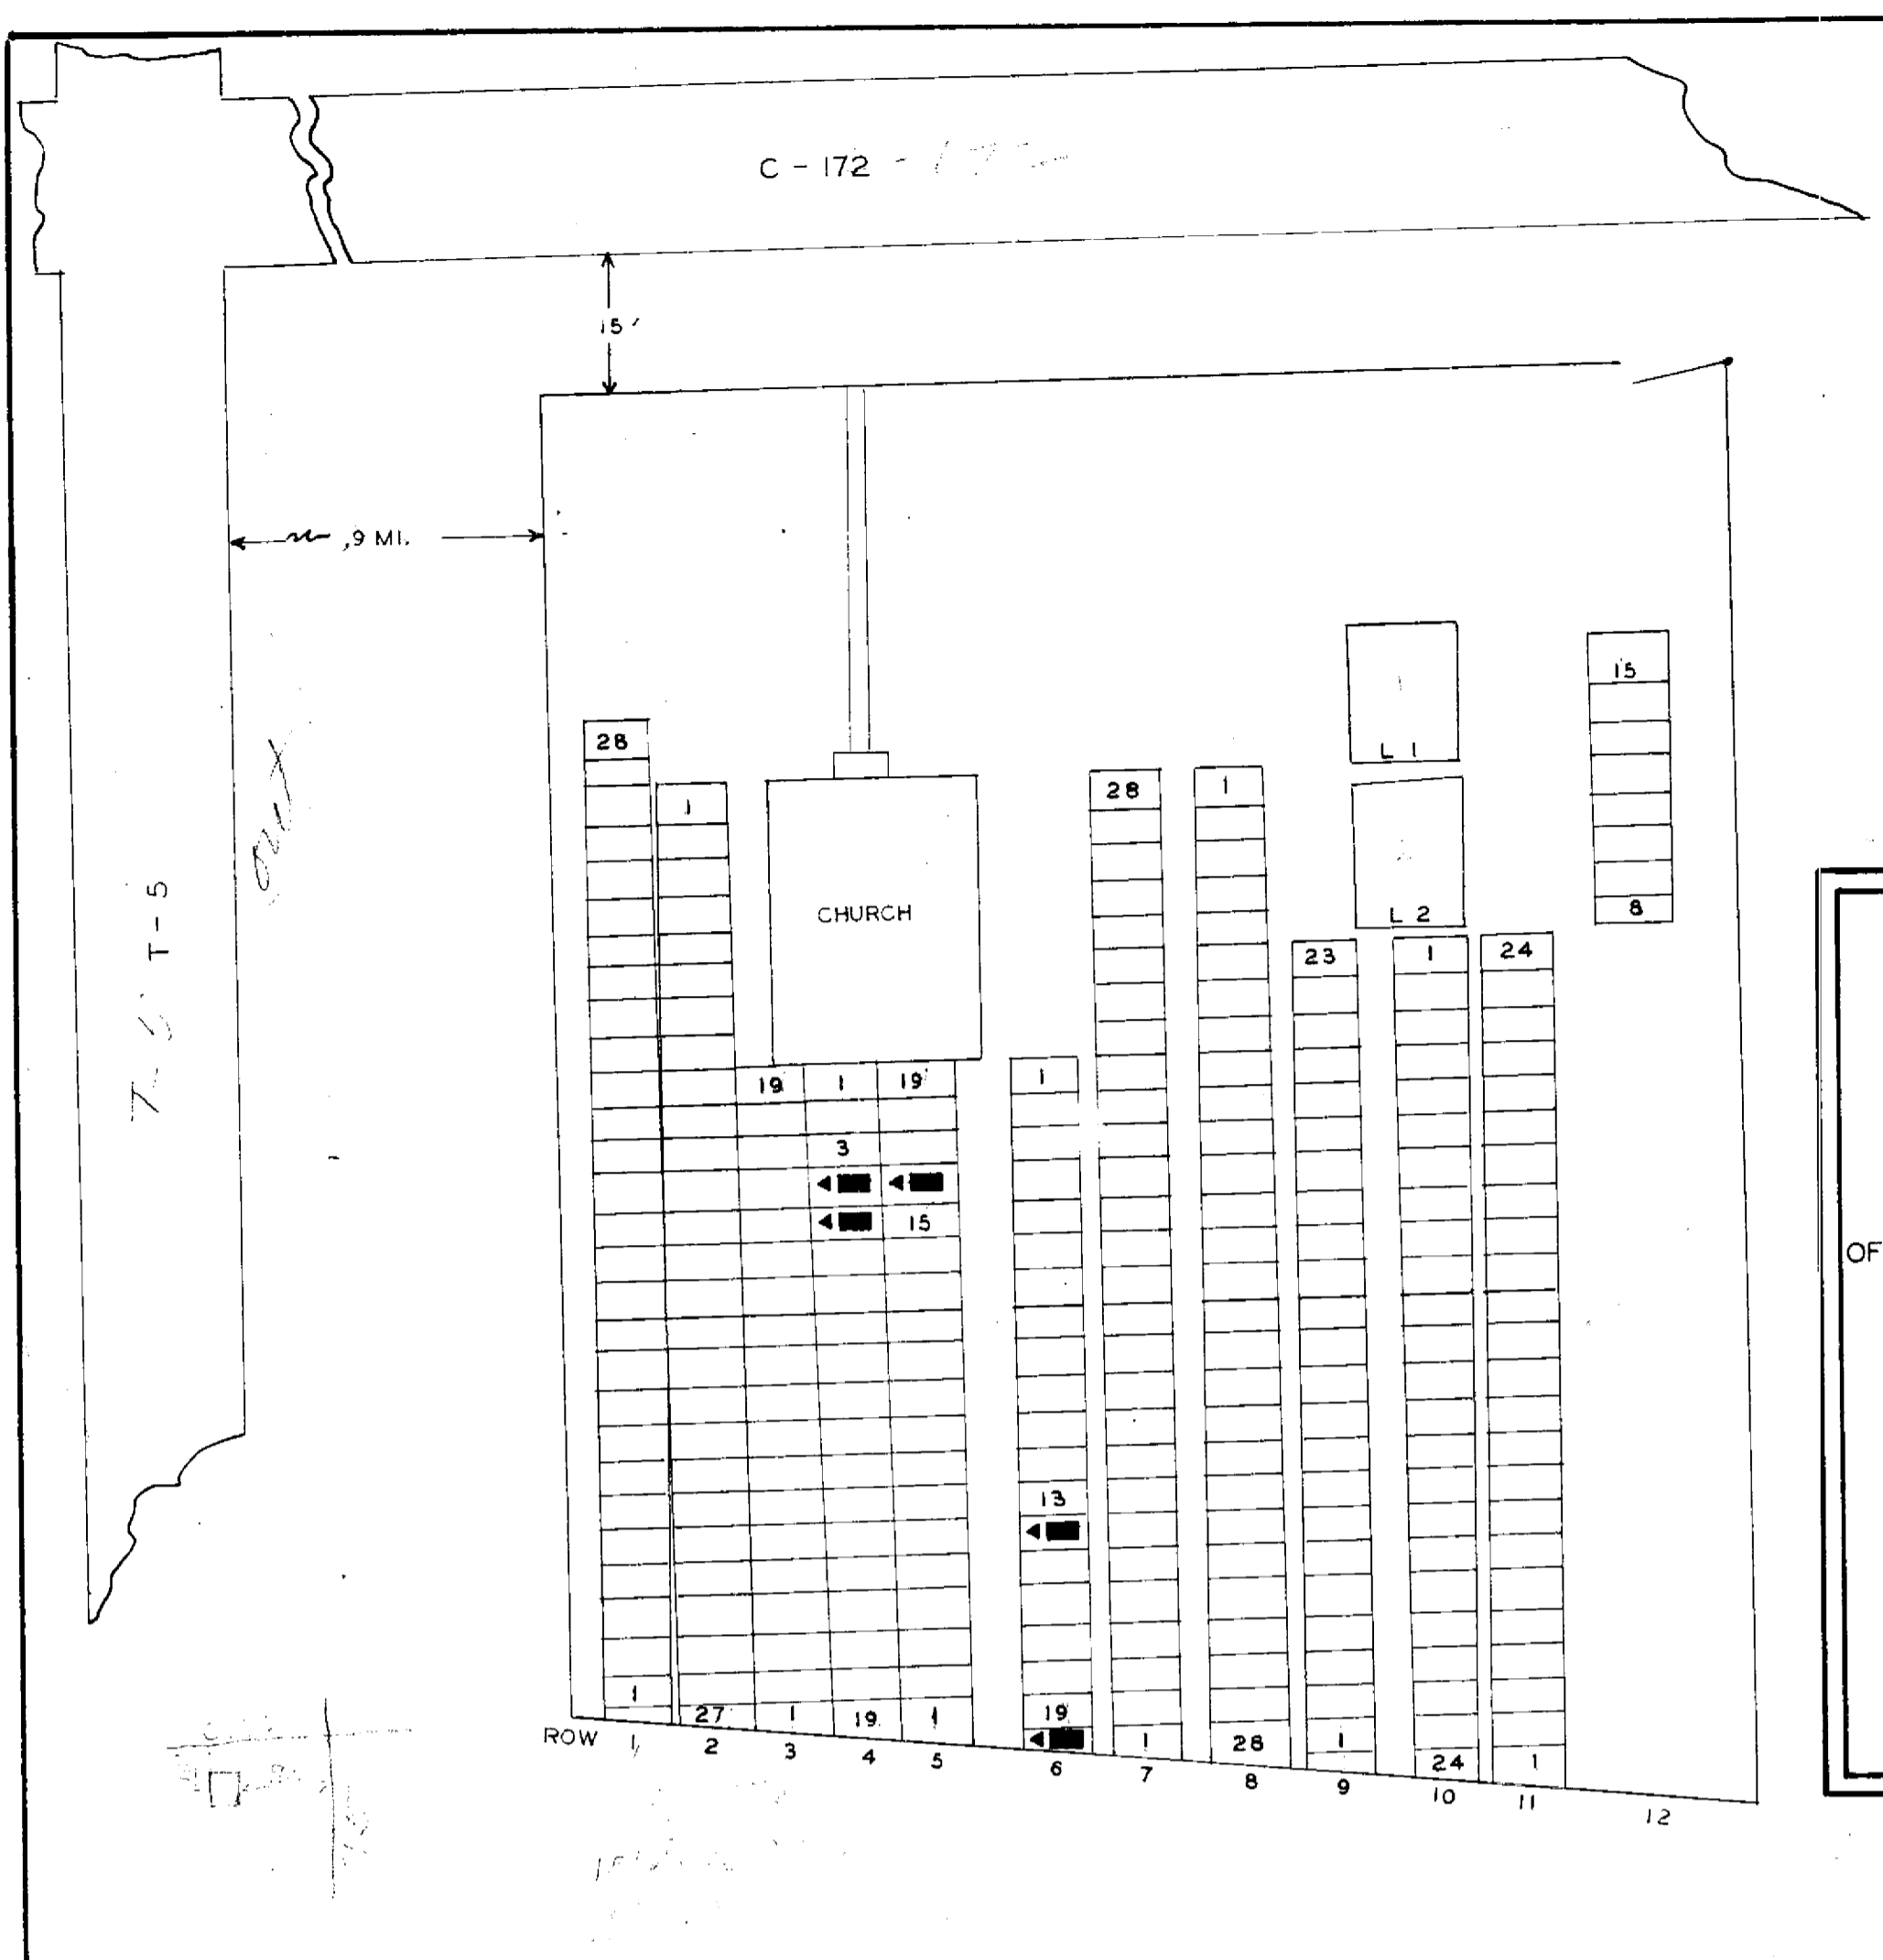

NAME	L	R	G	W
DAVIS DAVID	5	16	16	
LEWIS JOHN	4	4	19	
LEWIS THOS.	4	5	19	
ROWLANDS JOHN T.	6	20	19	
ROWLAND WM. D.	6	14	19	


SOUTH RADNOR CEMETERY
 DELAWARE CO. RADNOR TWP.
 OFFICIAL PROJECT NOS.465-42-3-467 AND 665-42-3-232

LEGEND

- ① REVOLUTIONARY WAR
- ⑩ WAR OF 1812
- ⑮ MEXICAN WAR
- ⑲ CIVIL WAR
- ⑳ SPANISH AM. WAR
- ⑳ WORLD WAR

SCALE 1"=20' ACRES 0.75

21-14-2

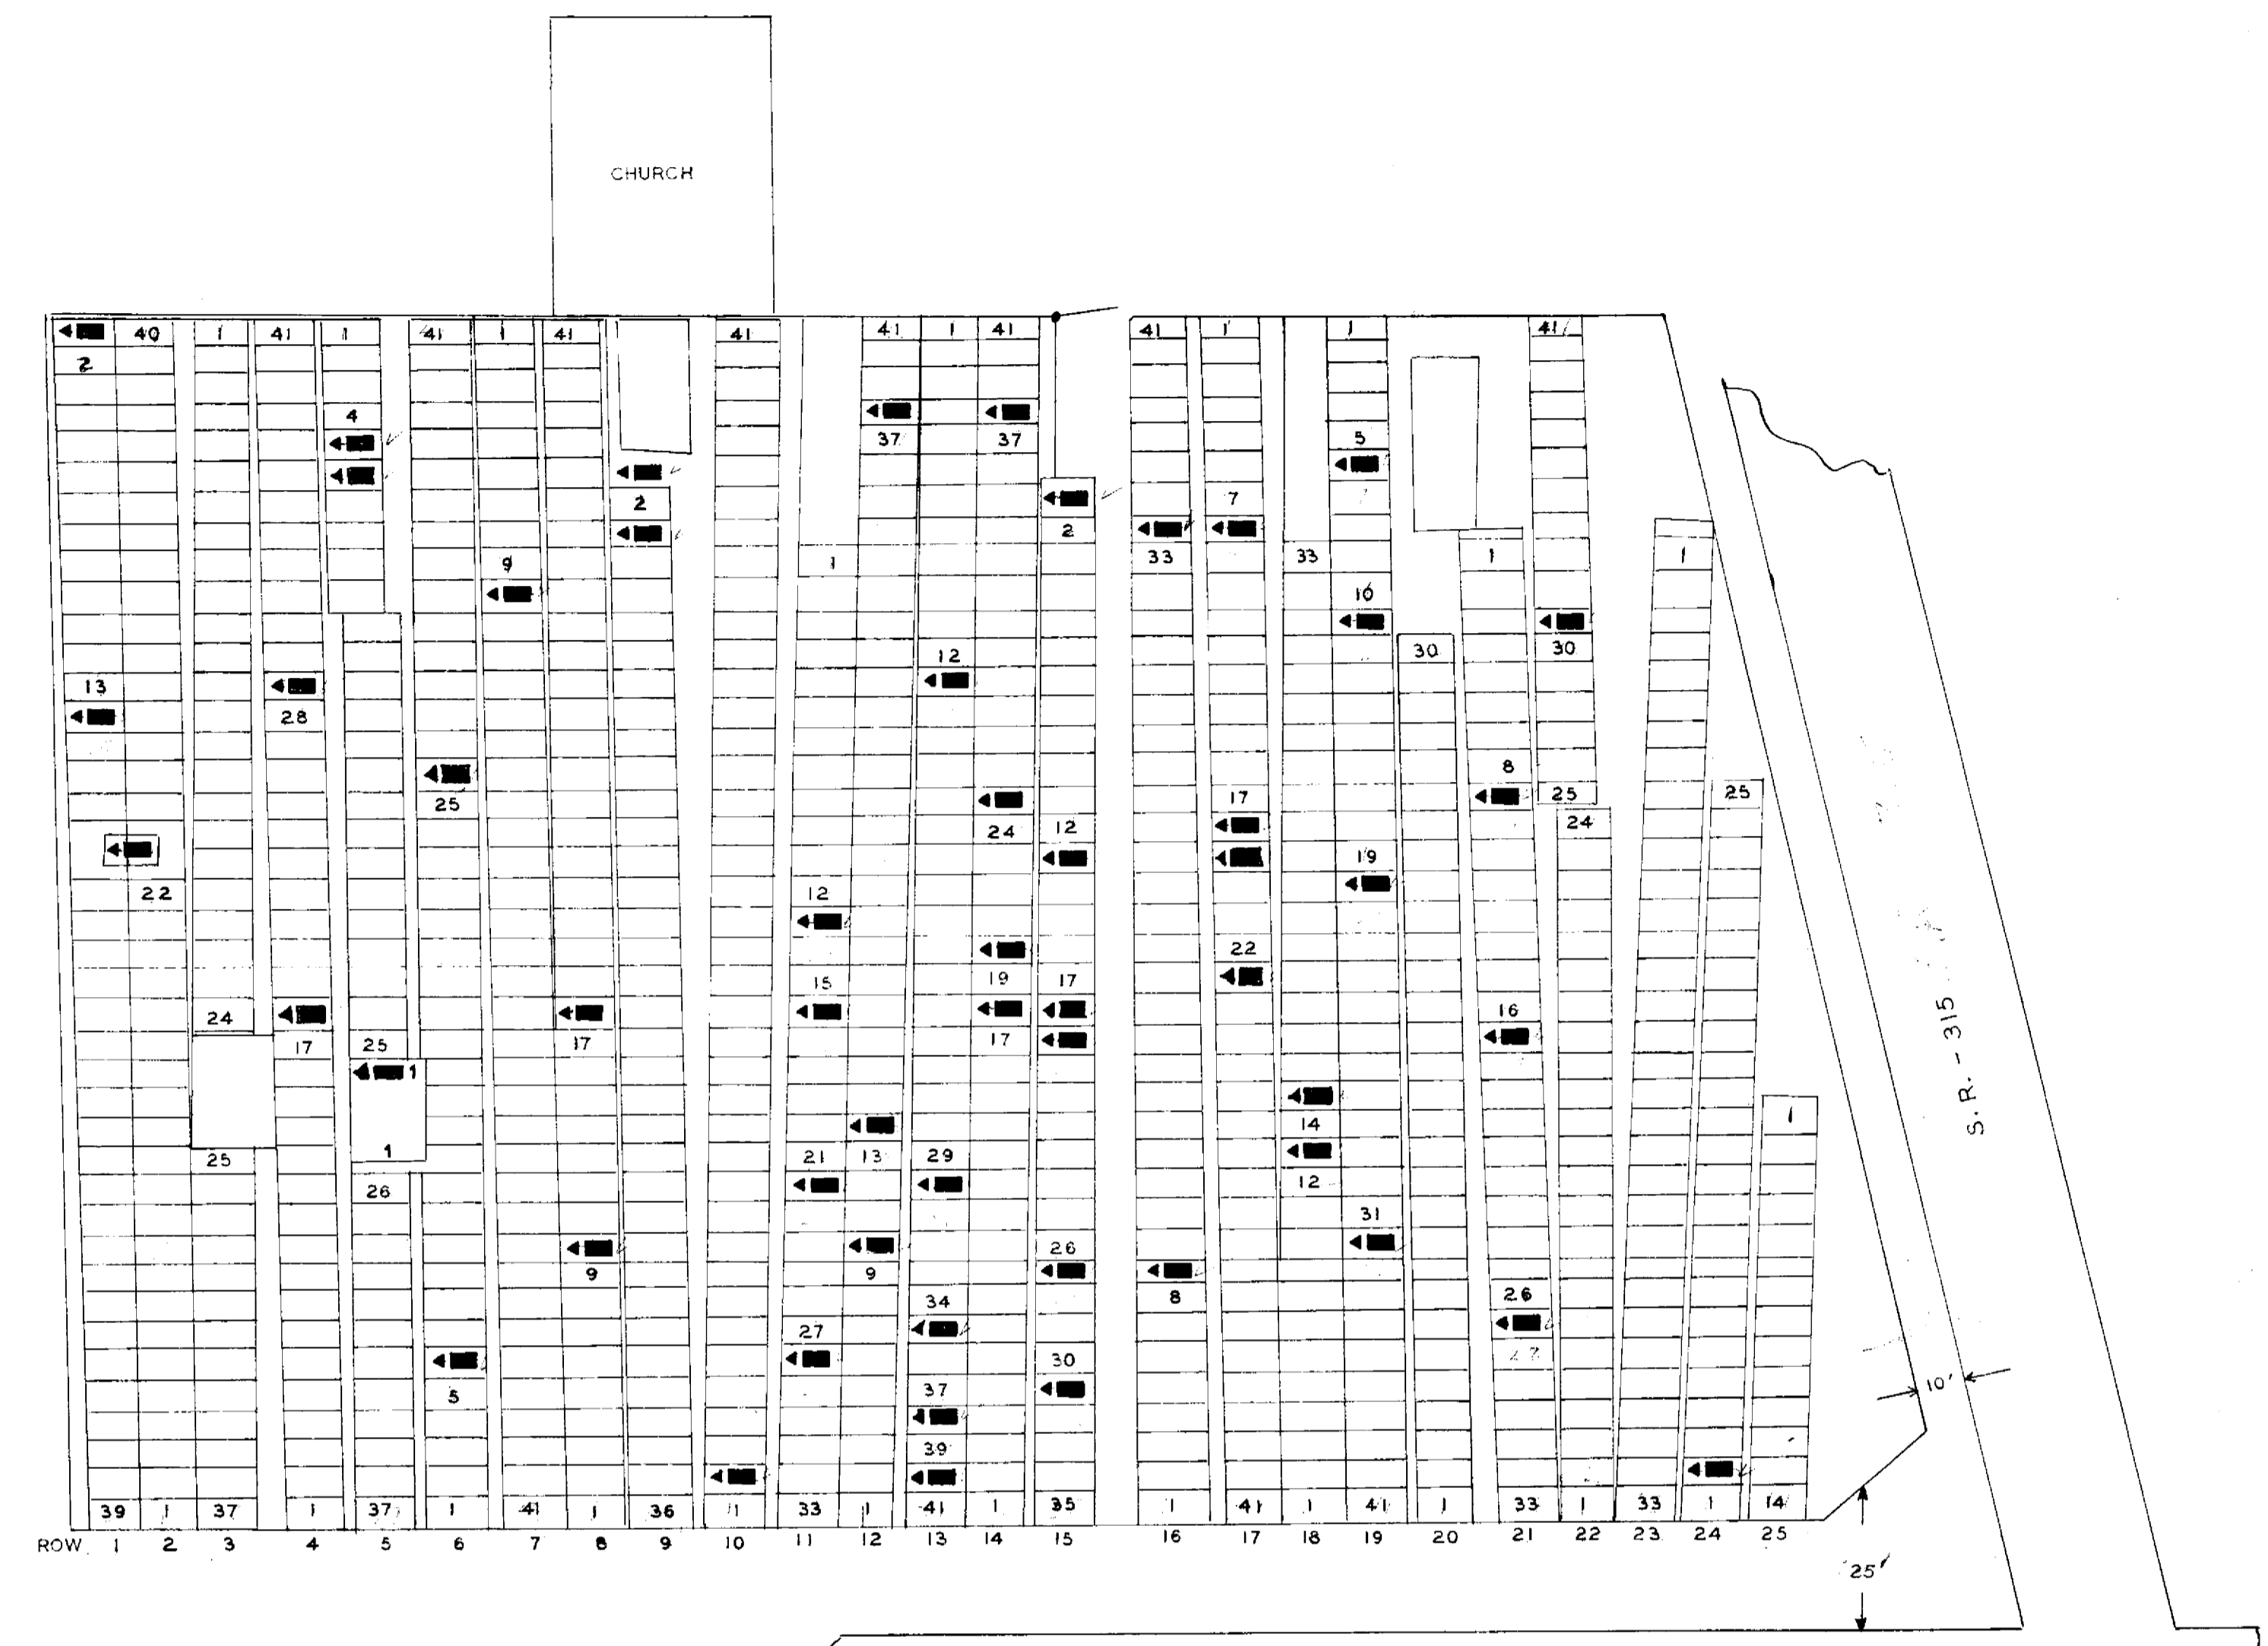

NAME	L	R	G	W
ANDERSON LORENZO D.	9	1	19	
ANDERSON R. M.	16	3	19	
ANDERSON SAMUEL D.	9	3	19	
BARTHOLOMEW BENJ.	19	20	10	
BLANEY HENRY C.	4	29	19	
CASE RALPH	5	26	10	
CASE RALPH	5	5	19	
CASE WM.	5	5	19	
CELLAR E. R.	13	30	10	
CELLAR GEO.	15	16	10	
CELLAR GEO. C.	15	14	19	
CELLAR JOHN F.	15	31	19	
CELLAR JOHN	15	19	19	
CELLAR JOS. A.	15	19	19	
CELLAR ROBT. MCGOY	13	30	10	
CELLAR ROBT. M.	15	13	19	
CELLAR THOS. MCGOY	15	27	10	
CHAMBERS CYRUS	2	23	19	
CRUIKSHANK ERVIN B.	19	11	19	
CRUIKSHANK GEO. W.	13	32	19	
CUMMINS JOHN F.	8	10	19	
CUMMINS ORSON N.	8	18	19	
ELSBREE A. C.	21	24	19	
ELSBREE GEO. F.	21	24	19	
EVANS G. M.	6	11	6	
GILLIES JAMES	14	20	10	
GILLIES JOS. J.	14	38	19	
GRAY EBENEZER S.	21	27	19	
GRAY OLIVER	22	31	19	
GRAY WM. A.	19	6	19	
HARDIN ISAAC	18	13	1	
HARDIN JOHN	18	15	10	
HARTER ANDREW J.	13	13	19	
KNAPP WILSON S.	12	38	19	
LOWRY ANDREW J.	10	2	19	
MACOMBER W.E.	4	18	19	
MARR'S ERASTUS B.	16	34	19	
MERCER W. C.	7	10	19	
MERRILL ALBERT H.	12	10	19	
MSCUTCHEEN ALLEN	17	18	19	
MSKINNEY JOHN	11	22	10	
MSKINNIE JOSIAH	11	22	10	
MSKINNIE JOSIAH	11	13	19	
MSKINNIE WM.	11	16	19	
NORTON CAPT. JOAB	13	40	10	
*STANDISH WILLIARD			19	
THOMAS JOHN H.	1	14	19	
THOMAS NARAL	5	1	19	
THOMAS PHILO	11	28	19	
THOMPSON D. S.	21	17	19	
TONE LAFAYETTE	13	38	19	
WEAVER JONAS P.	17	8	19	
YOUEL JAMES D.	17	23	19	
YOUEL JAMES R.	17	19	19	


LIBERTY CEMETERY
 DELAWARE CO. LIBERTY TWP.
 OFFICIAL PROJECT NOS.465-42-3-467 AND 665-42-3-232

LEGEND

- ① REVOLUTIONARY WAR
- ⑩ WAR OF 1812
- ⑮ MEXICAN WAR
- ⑲ CIVIL WAR
- ⑳ SPANISH AM. WAR
- ⑳ WORLD WAR

SCALE 1"=20' ACRES 1.00

21-9-2

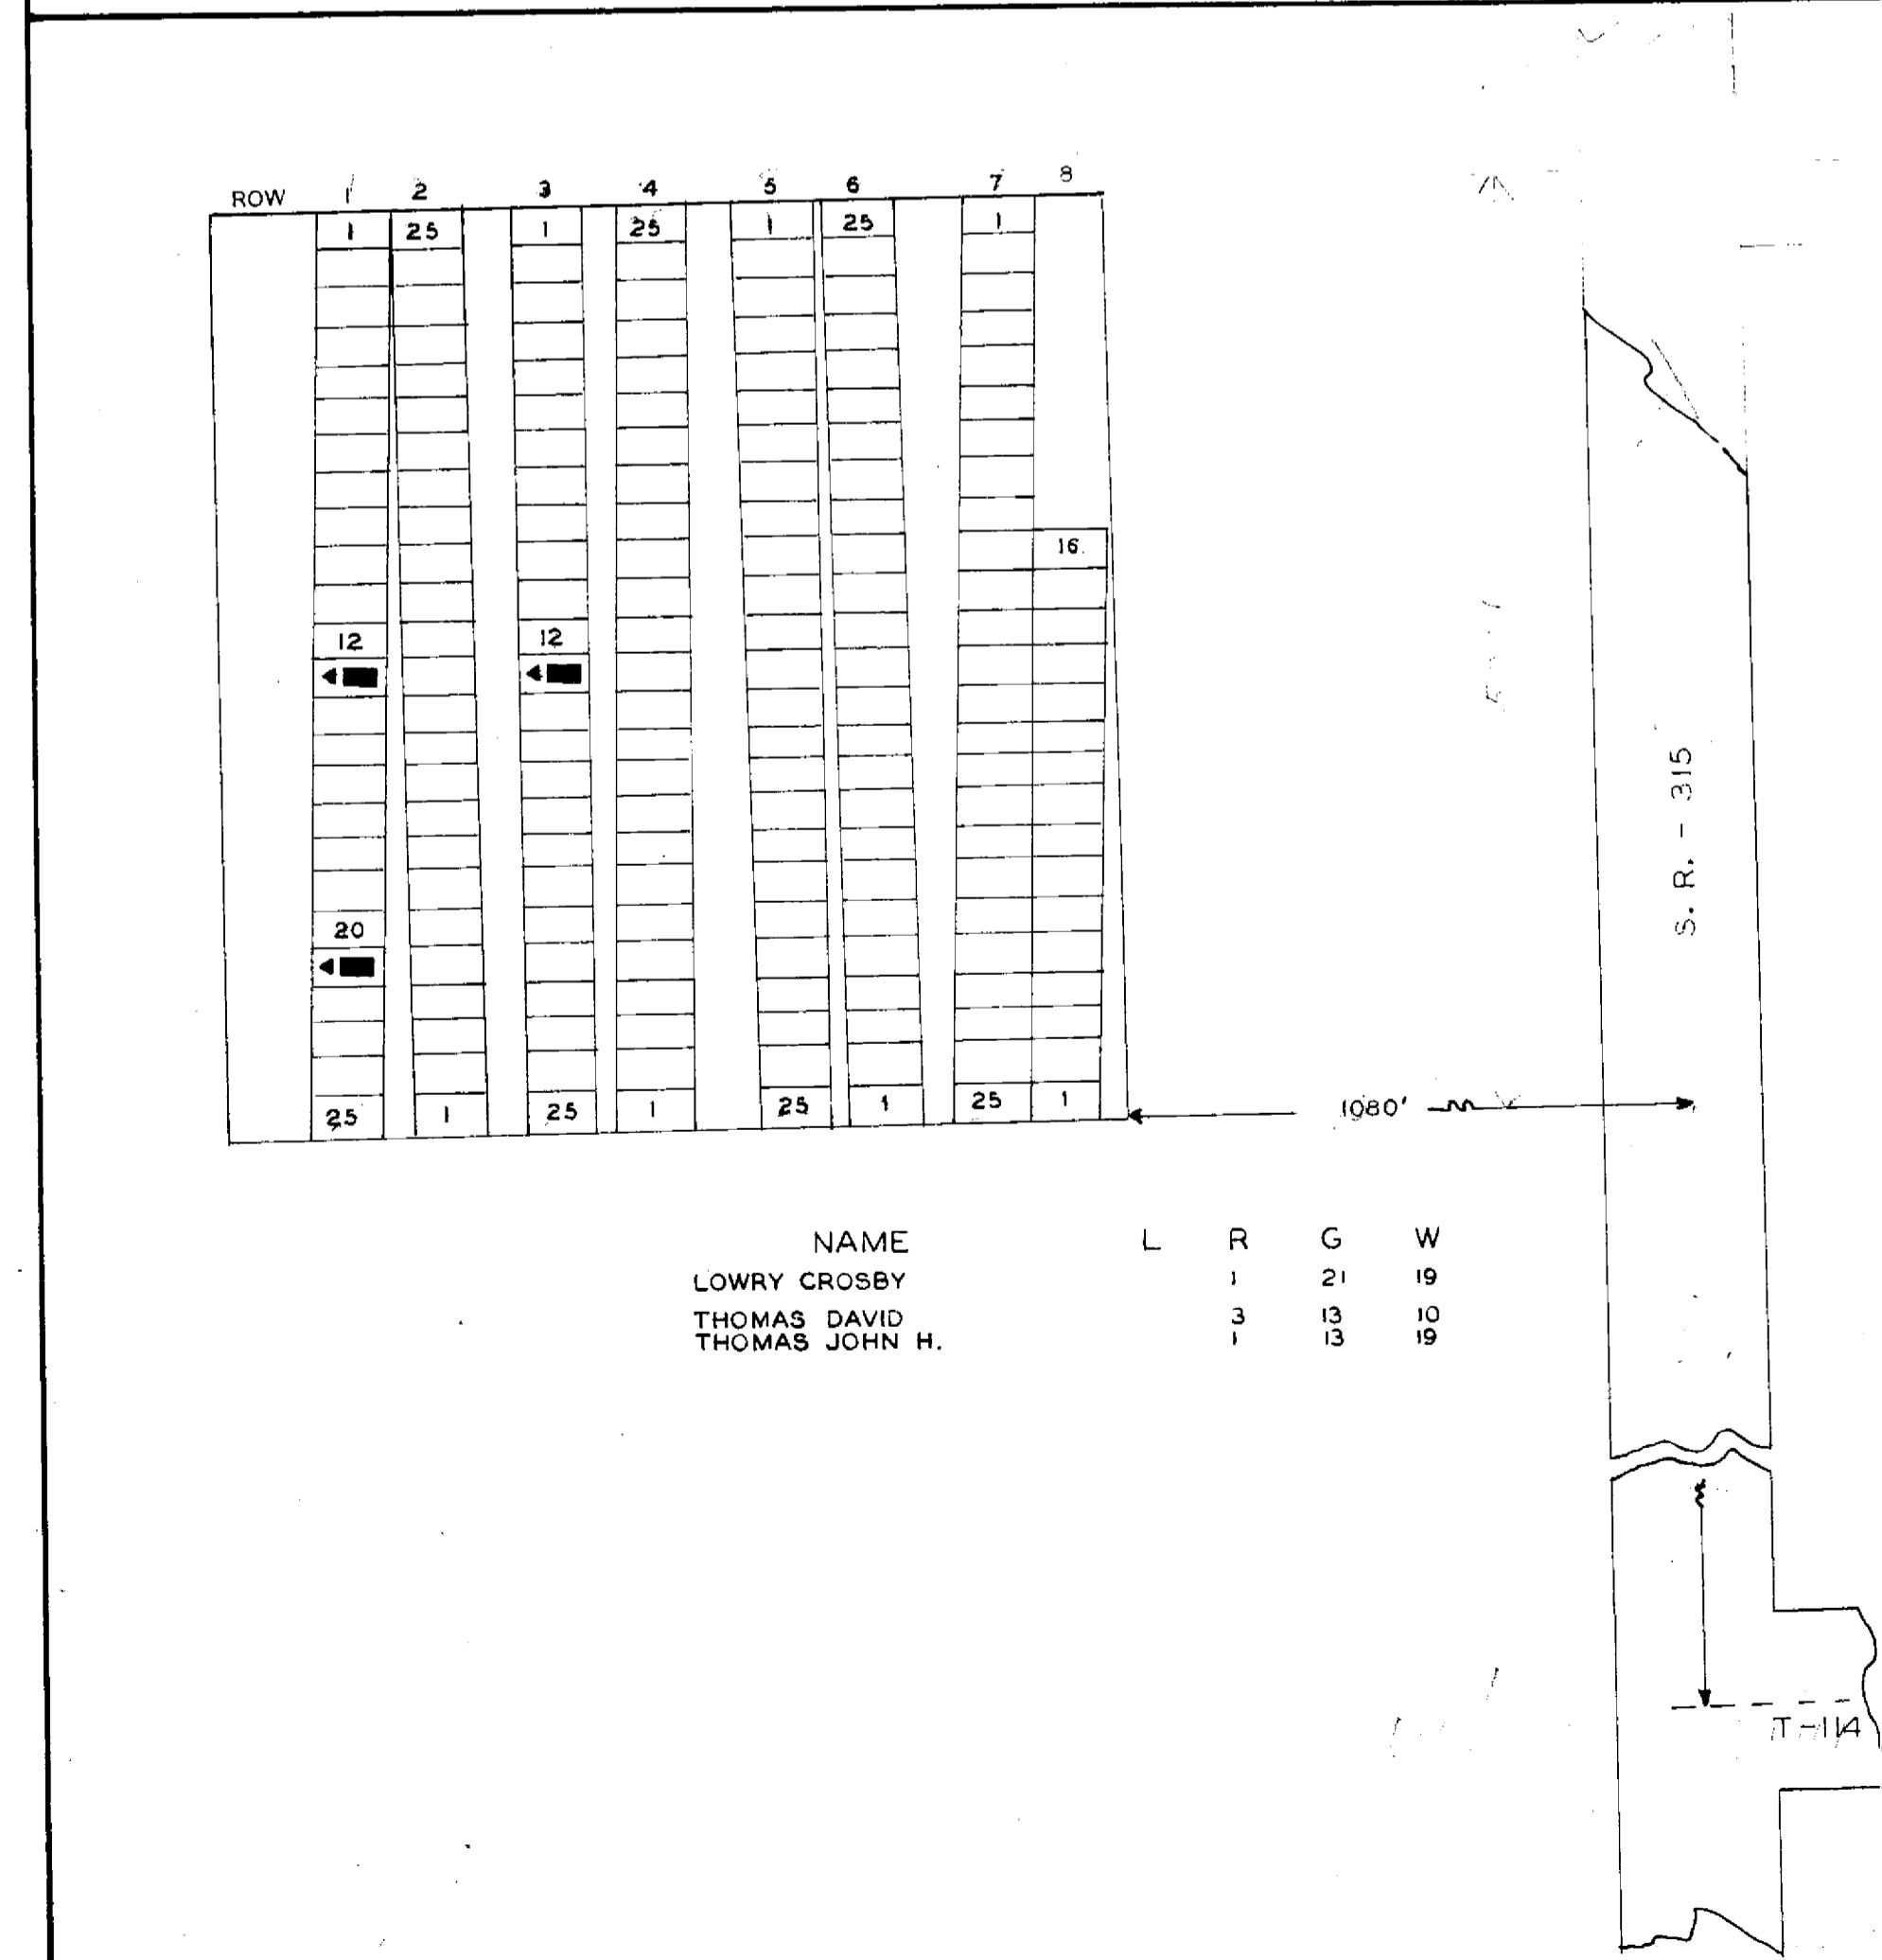

NAME	L	R	G	W
LOWRY CROSSBY	1	21	19	
THOMAS DAVID	3	13	10	
THOMAS JOHN H.	1	13	19	

THOMAS CEMETERY
 DELAWARE CO. LIBERTY TWP.
 OFFICIAL PROJECT NOS.465-42-3-467 AND 665-42-3-232

LEGEND

- ① REVOLUTIONARY WAR
- ⑩ WAR OF 1812
- ⑮ MEXICAN WAR
- ⑲ CIVIL WAR
- ⑳ SPANISH AM. WAR
- ⑳ WORLD WAR

SCALE 1"=20' ACRES 0.25

21-9-4

LEGEND
 L=LOT R=ROW
 G=GRAVE W=WAR
 X=POSITION UNKNOWN

NAME	SEC	L	R	G	W
BOYD ROBERT W	2	17	19		
BYERS GEORGE L SR.	7	12	19		
BYERS LEE W	7	10	19		
HALL HOMER L	7	1	19		
HILFORD D C	7	8	19		
* REED WM					1
SMITH HENRY	4	4	10		
WILCOX JEHAL	11	4	1		

NAME	SEC	L	R	G	W
HEINLEN ABRAM	1	12	3	19	
MAYFIELD JAMES	14	3	19		
MAYFIELD JOHN C	14	2	19		
NORRIS WM B	11	1	19		
PIPER DAVID	5	22	19		
SCHULTZ E M	7	3	19		
SCHULTZ GEORGE P	7	8	19		
SCHULTZ PETER	7	8	19		
WEISER JOHN	8	8	19		

**NORTON
CEMETERY**

DELAWARE CO. MARLBORO TWP.

OFFICIAL PROJECT NOS. 465-42-3-467&665-42-3-232

LEGEND

- ① REVOLUTIONARY WAR
- ⑩ WAR OF 1812
- ⑪ MEXICAN WAR
- ⑫ CIVIL WAR
- ⑬ SPANISH AM. WAR
- ⑭ WORLD WAR

SCALE 1" = 20' .58 ACRE

LEGEND
SEC=SECTION L=LOT R=ROW
G=GRAVE W=WAR
*-POSITION UNKNOWN

**MAYFIELD
CEMETERY**



DELAWARE CO. MARLBORO TWP.

OFFICIAL PROJECT NOS. 465-42-3-467&665-42-3-232

LEGEND

- ① REVOLUTIONARY WAR
- ⑩ WAR OF 1812
- ⑪ MEXICAN WAR
- ⑫ CIVIL WAR
- ⑬ SPANISH AM. WAR
- ⑭ WORLD WAR

SCALE 1" = 20' 1.0 ACRE

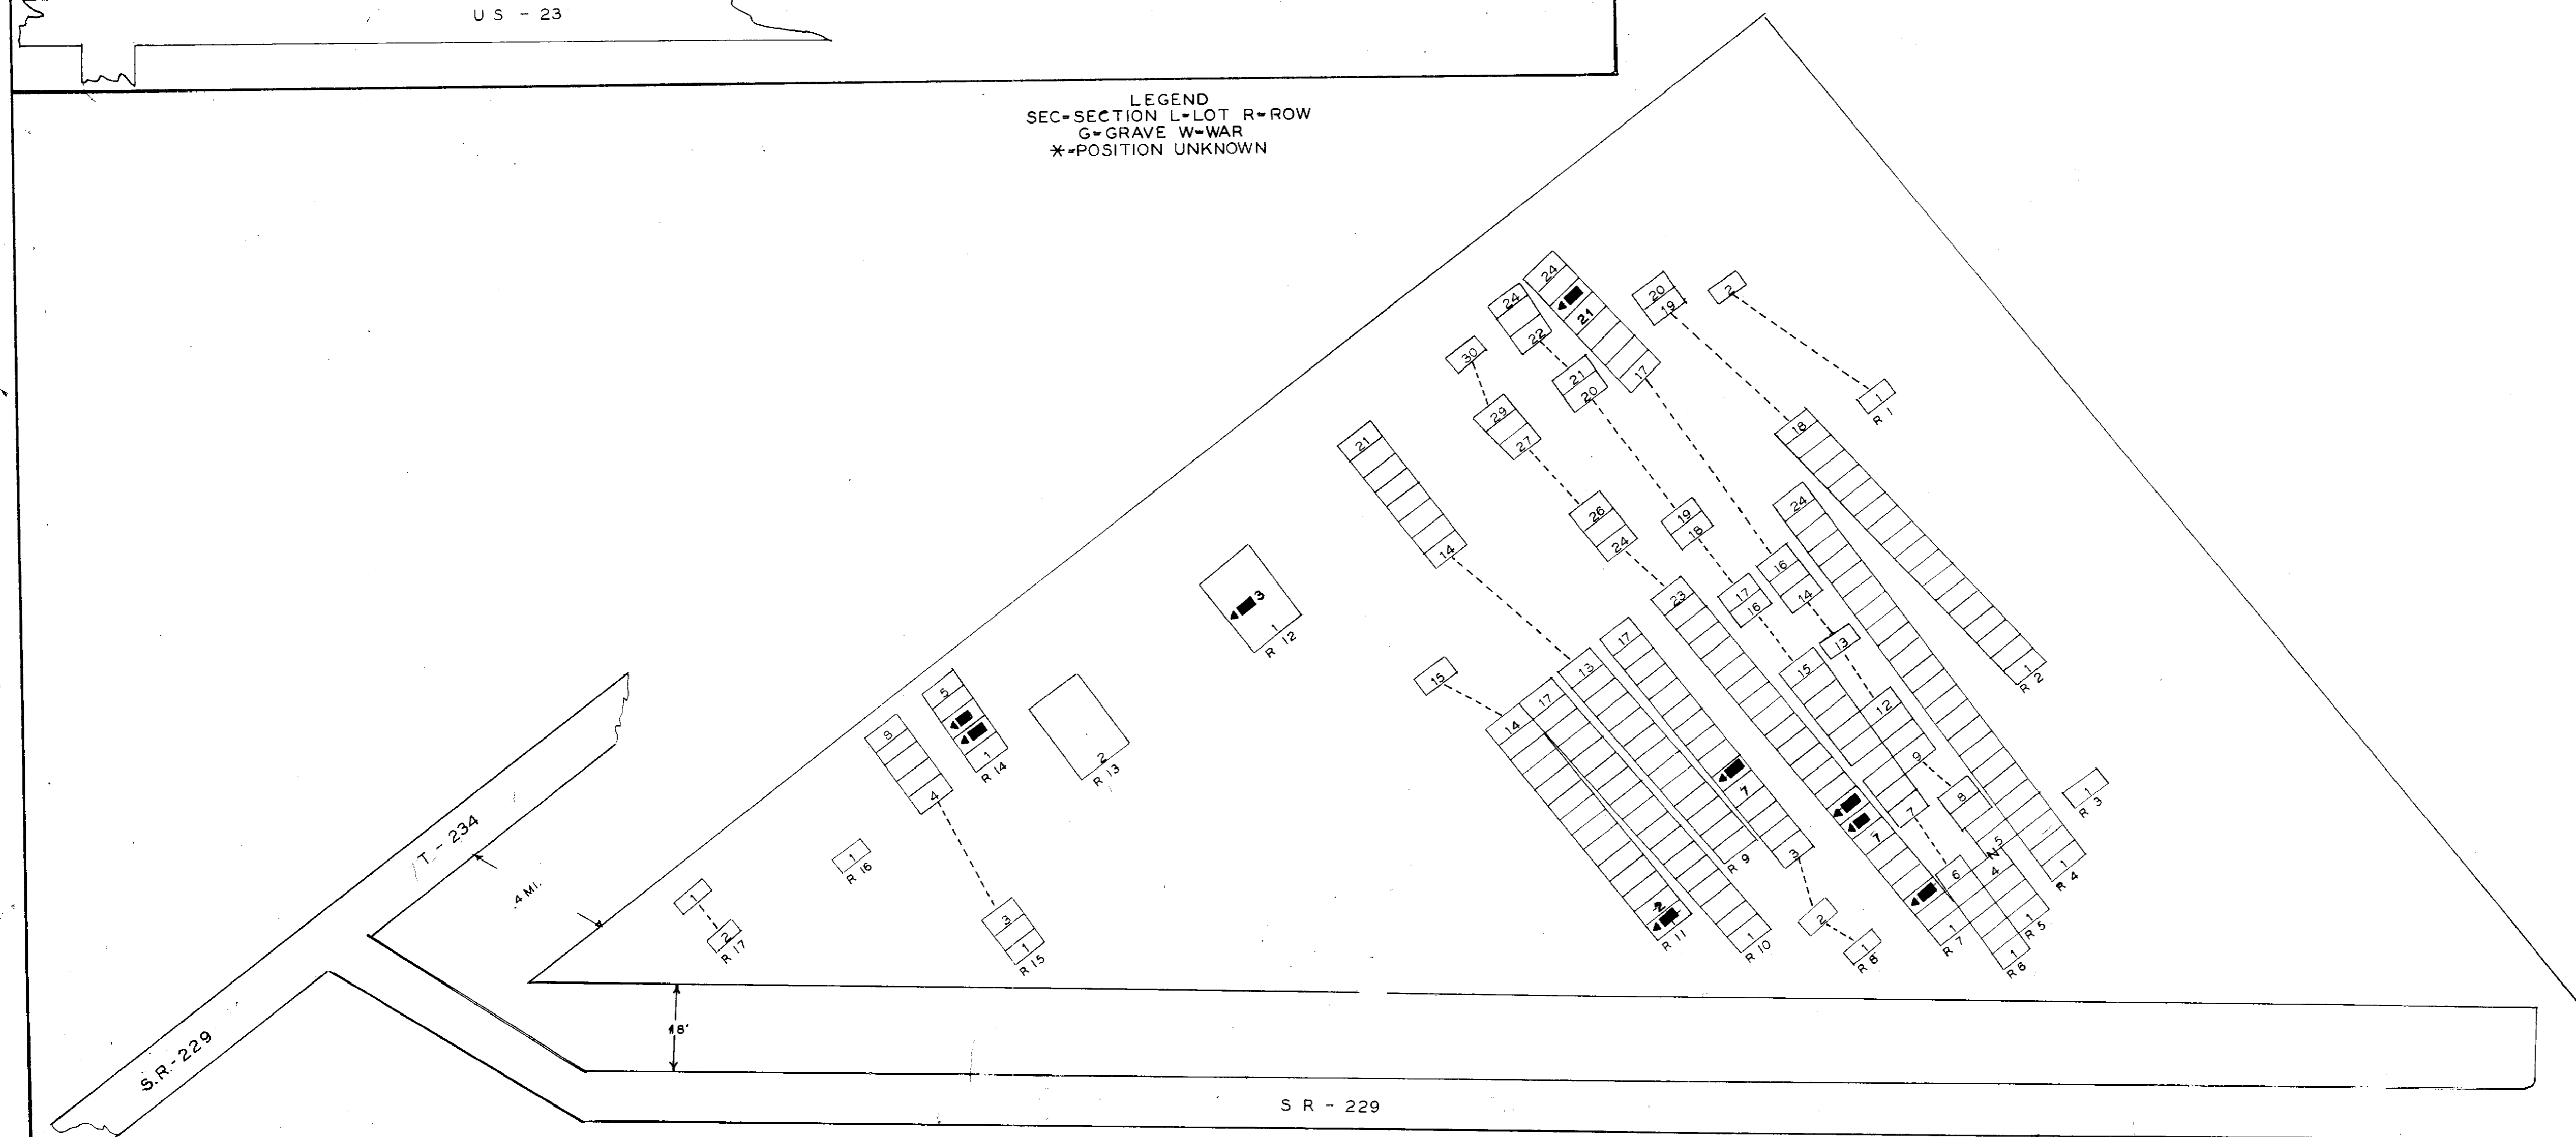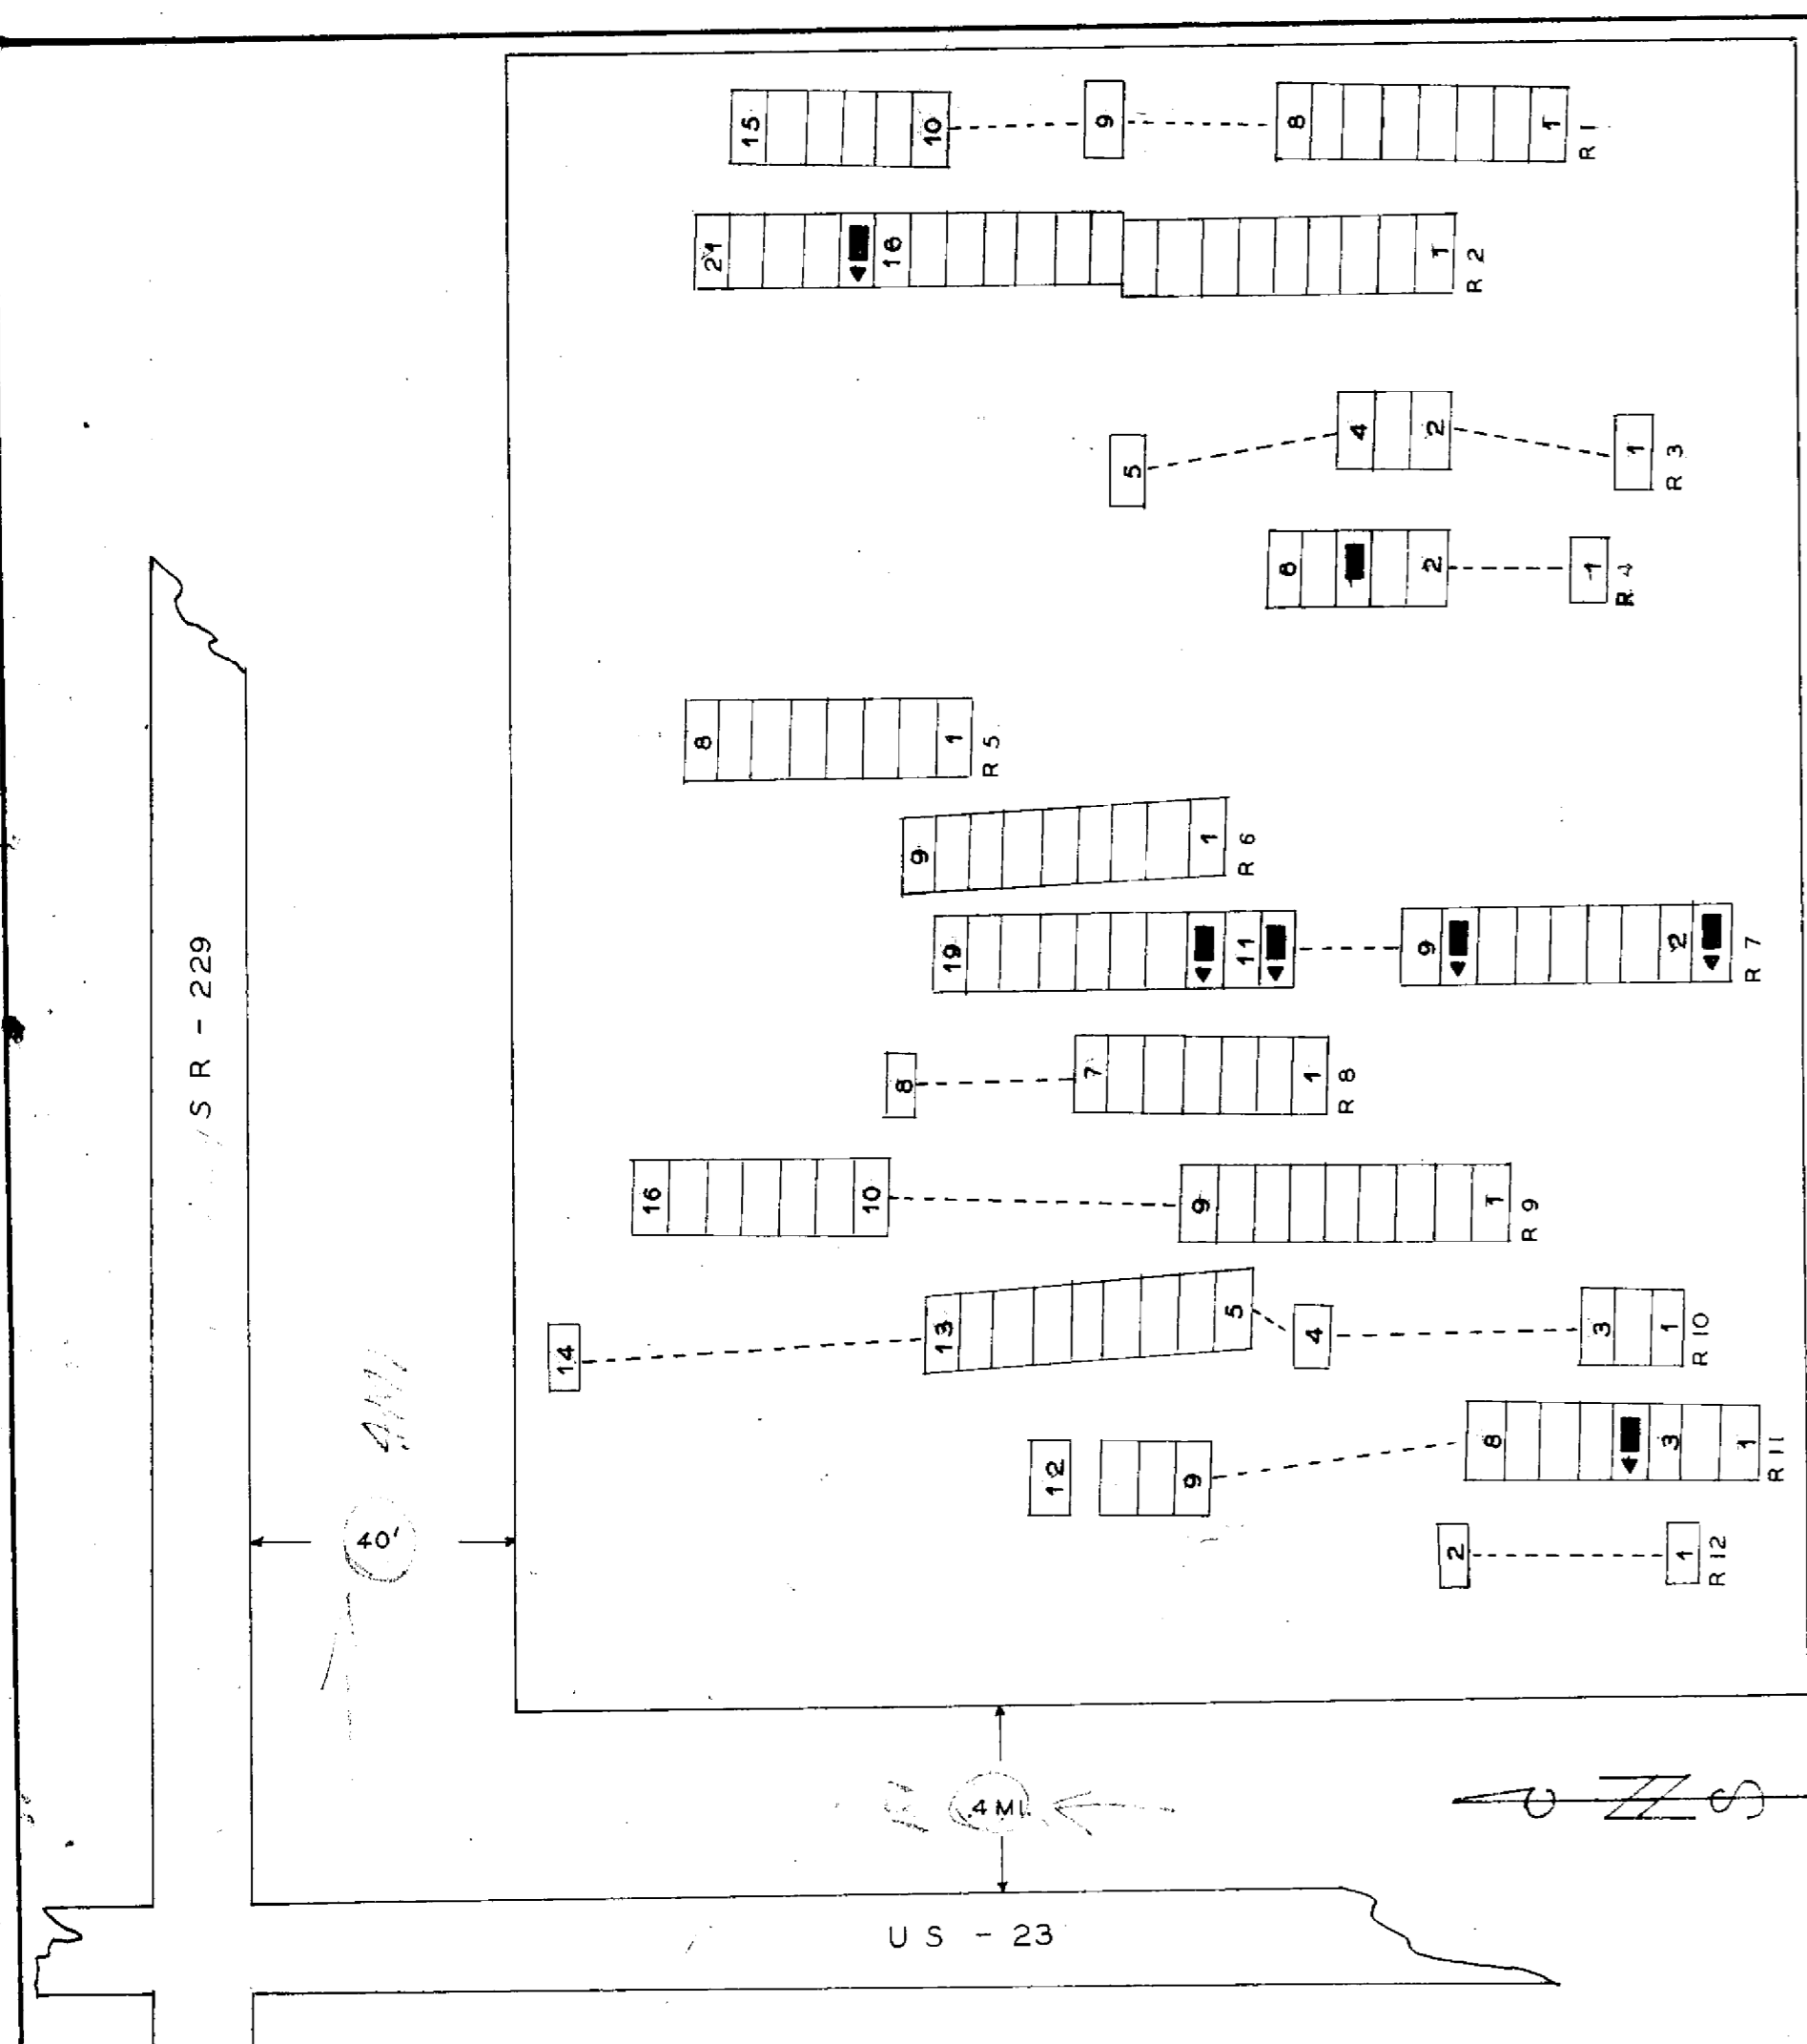

21-10-1

SCALE 1"=20'



STARK & PORTER CEMETERY
 DELAWARE CO. KINGSTON TWP.
 OFFICIAL PROJECT NOS. 465-423-467 & 665-423-232

LEGEND


- ① REVOLUTIONARY WAR
- ⑩ WAR OF 1812
- ⑮ MEXICAN WAR
- ⑲ CIVIL WAR
- ⑳ SPANISH AM. WAR
- ⑳ WORLD WAR

SCALE 1"=20' ACRES 2.2

21-8-1

NAME	SEC	L	R	G	W
CARPENTER DANIEL	2	18	2	19	
CARPENTER JAY C.	3	8	17	19	
CARPENTER WILLIAM	1	25	9	19	
CHASE E.H.	2	15	18	19	
DOTY MARTIN	3	4	3	19	
DRAKE BENJ. A.	6	6	18	19	
FOULK JACOB Z.	2	5	17		
FOULK LAFAYETTE	2	6	8	19	
FULK STEWART	1	22	6	19	
GARVIN ANDREW B.	2	13	5	19	
GRIFFIN PATRICK	2	19	3	19	
HALL JOHN	3	9	1	10	
HARRISON JAMES L.	3	4	26	10	
HEASLETT JOHN	3	8	4	10	
* HILLMAN JOHN	1	26	1	19	
HINES ALFARD	2	18	8	19	
HOLMES ANDREW J.	1	14	8	19	
* HILLMAN BENJAMIN	1	28	1	19	
* LOTT EBENEZER	1	1	1	19	
* LOTT JOSEPH	3	2	1	10	

LOTT ZEPHANIA	3	2	11	1	
McELROY CHARLES	1	28	18	19	
MENDENHALL WILLIAM B.	3	12	8	19	
NEEDLES MERRILL	1	23	9	31	
PARKS HALSEY E.	2	11	6	19	
RICHARDS HENRY S.	2	1	10	19	
* SCOTT EBENEZER	1	23	12	19	
SHERMAN JAMES	3	4	18	10	
STARK JAMES	3	4	23	10	
STEWART SOLOMON	3	2	22	19	
WHITE EDWIN	3	4	22	19	
WILCOX BENJ. FRANK	3	22	22	19	
WILCOX ROBERT	1	22	11	19	
WILLIAMSON JOHN	1	22	11	19	
WILLIAMSON SOLOMON	1	24	1	19	

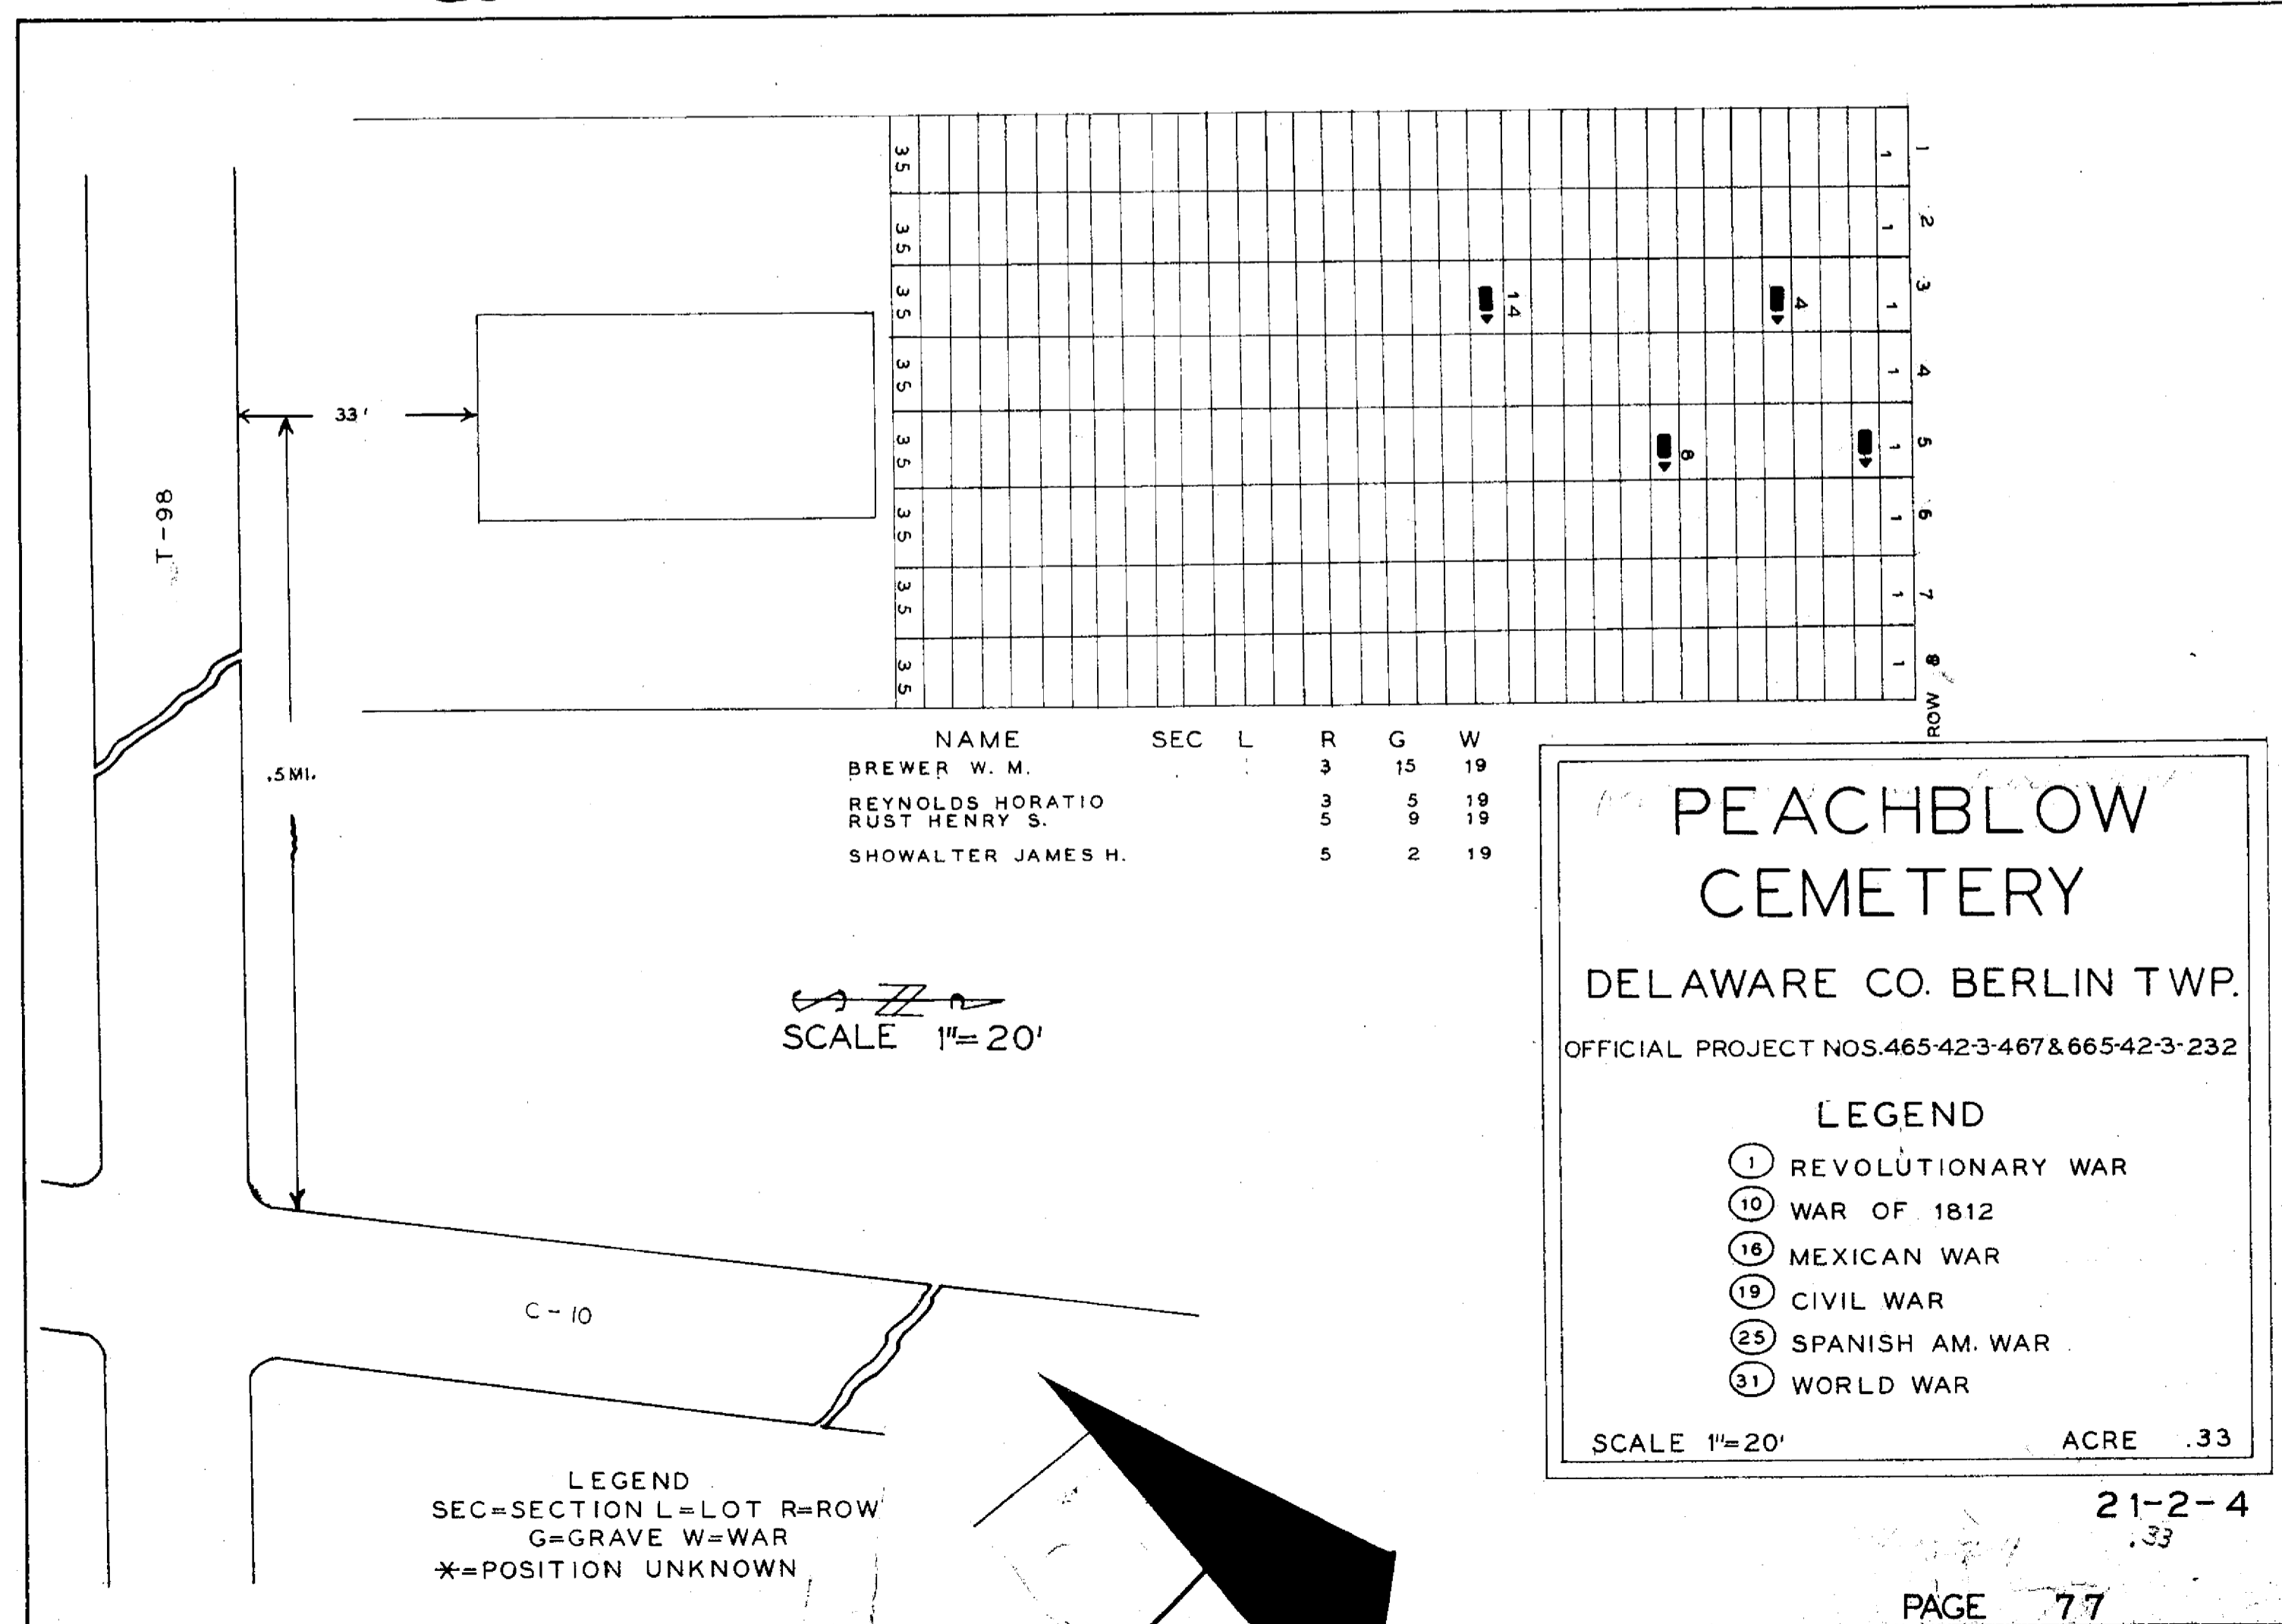

NAME	SEC	L	R	G	W
BREWER W. M.	3	15	19		
REYNOLDS HORATIO	3	5	19		
RUST HENRY S.	5	9	19		
SHOWALTER JAMES H.	5	2	19		

SCALE 1"=20'

PEACHBLOW CEMETERY
 DELAWARE CO. BERLIN TWP.
 OFFICIAL PROJECT NOS. 465-423-467 & 665-423-232


LEGEND

- ① REVOLUTIONARY WAR
- ⑩ WAR OF 1812
- ⑮ MEXICAN WAR
- ⑲ CIVIL WAR
- ⑳ SPANISH AM. WAR
- ⑳ WORLD WAR

SCALE 1"=20' ACRE .33

LEGEND
 SEC=SECTION L=LOT R=ROW
 G=GRAVE W=WAR
 * = POSITION UNKNOWN

21-2-4

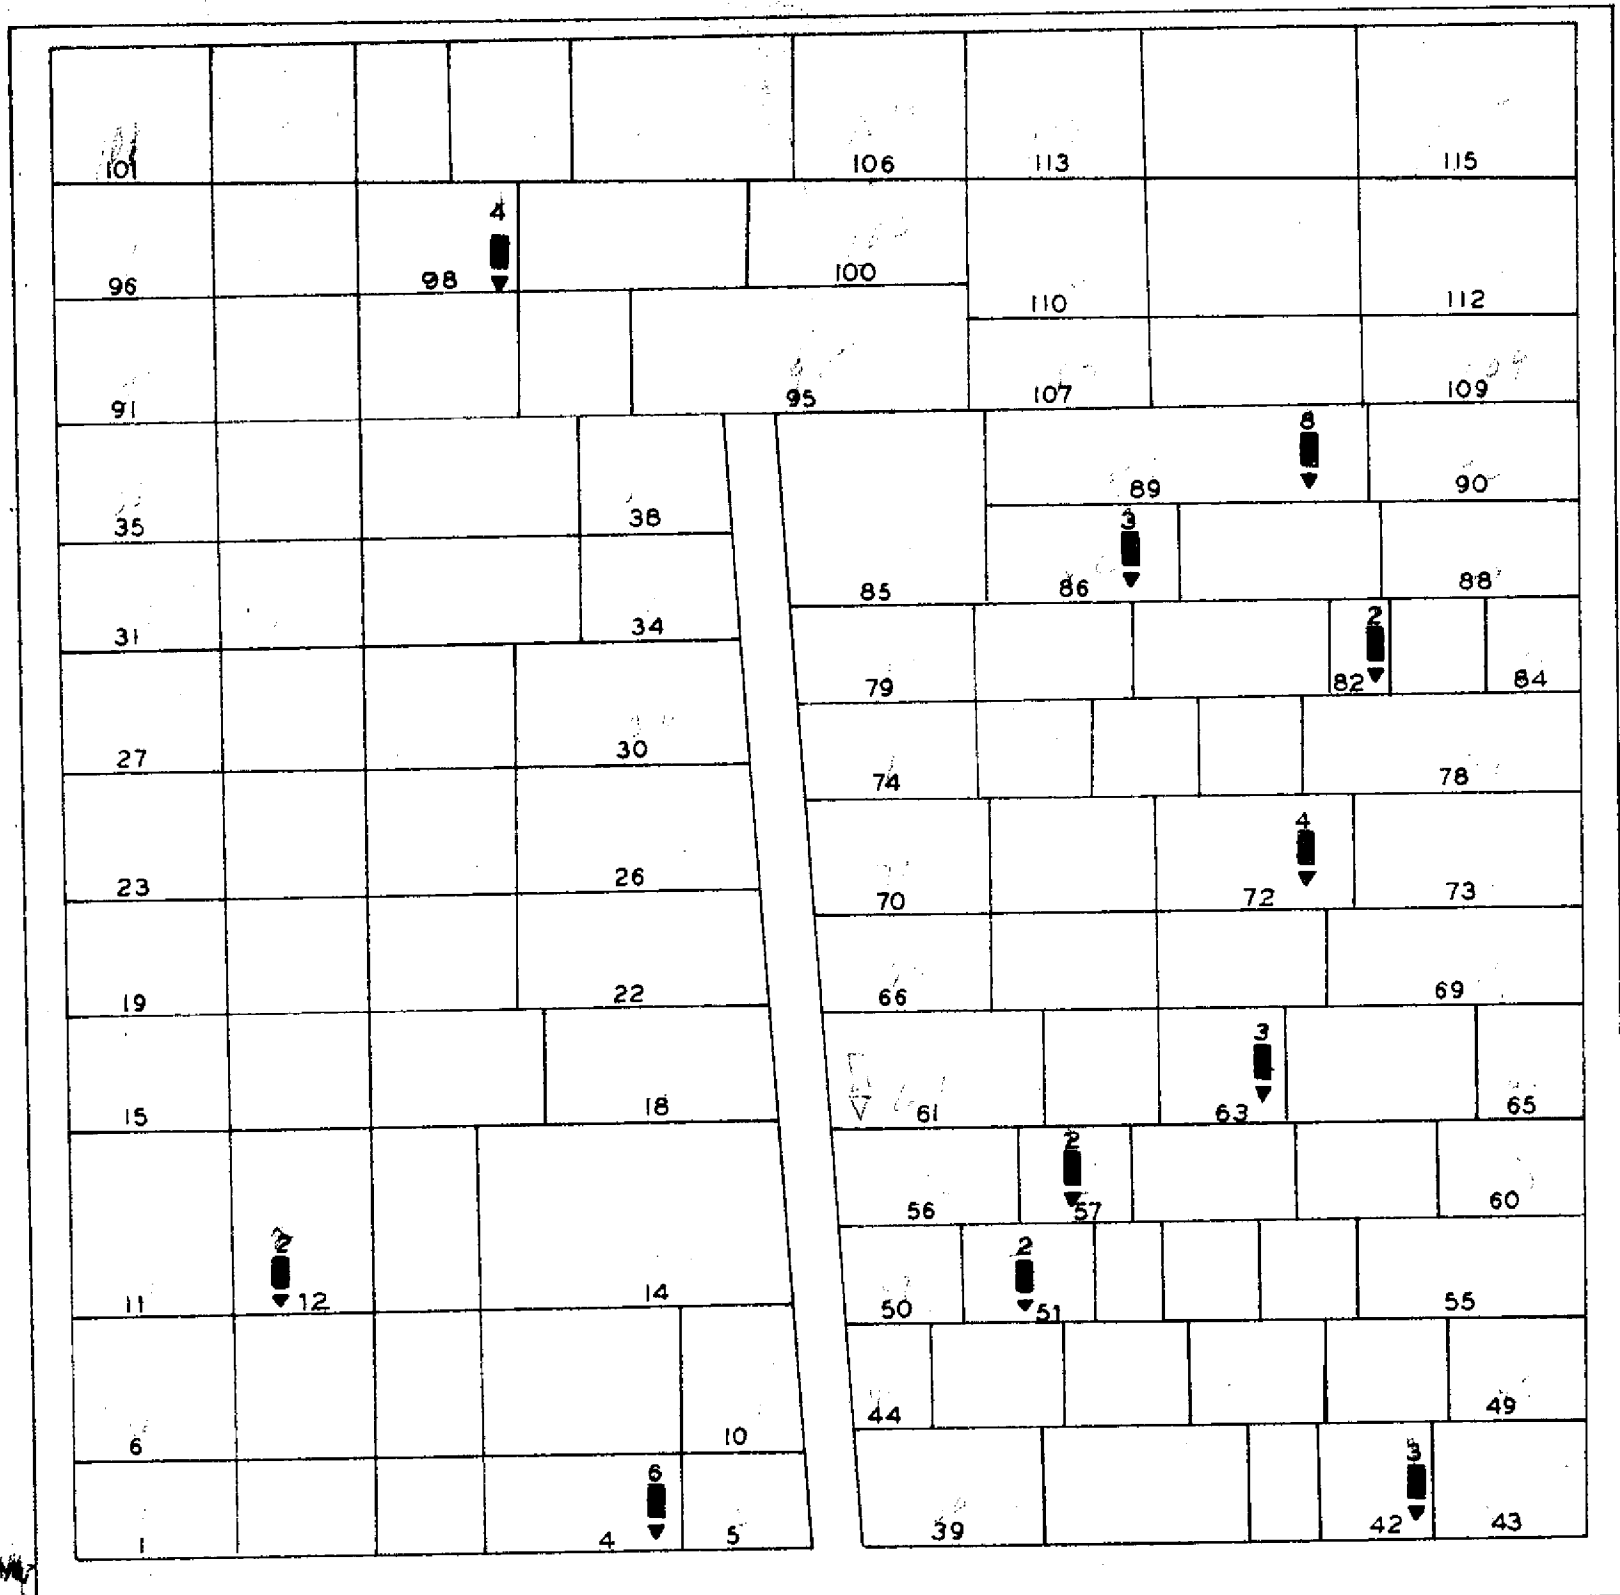


NAME	L	G	W
CUMMINS WALTERS	63	3	16
FAULKNER JEROME B.	4	6	
HALL ANDREW C	72	4	
HILLS SIMON	52	2	19
NEWKIRK REUBEN	57	2	10
OSBORN ISAAC	52	2	19
POST JOHN	98	4	
ROGERS HIRAM	89	8	
SCOTT JACK	86	3	
SEEKINS EDWARD H.	12	2	19
WILLIAMS ANSON	42	3	
	51	1	

**WILLIAMSVILLE
CEMETERY**
DELAWARE CO. ORANGE TWP.
OFFICIAL PROJECT NOS.465-42-3-467 & 665-42-3-232

LEGEND

- ① REVOLUTIONARY WAR
- ⑩ WAR OF 1812
- ⑮ MEXICAN WAR
- ⑲ CIVIL WAR
- ⑳ SPANISH-AM. WAR
- ⑳ WORLD WAR

SCALE 1"=20' 1.00 ACRE

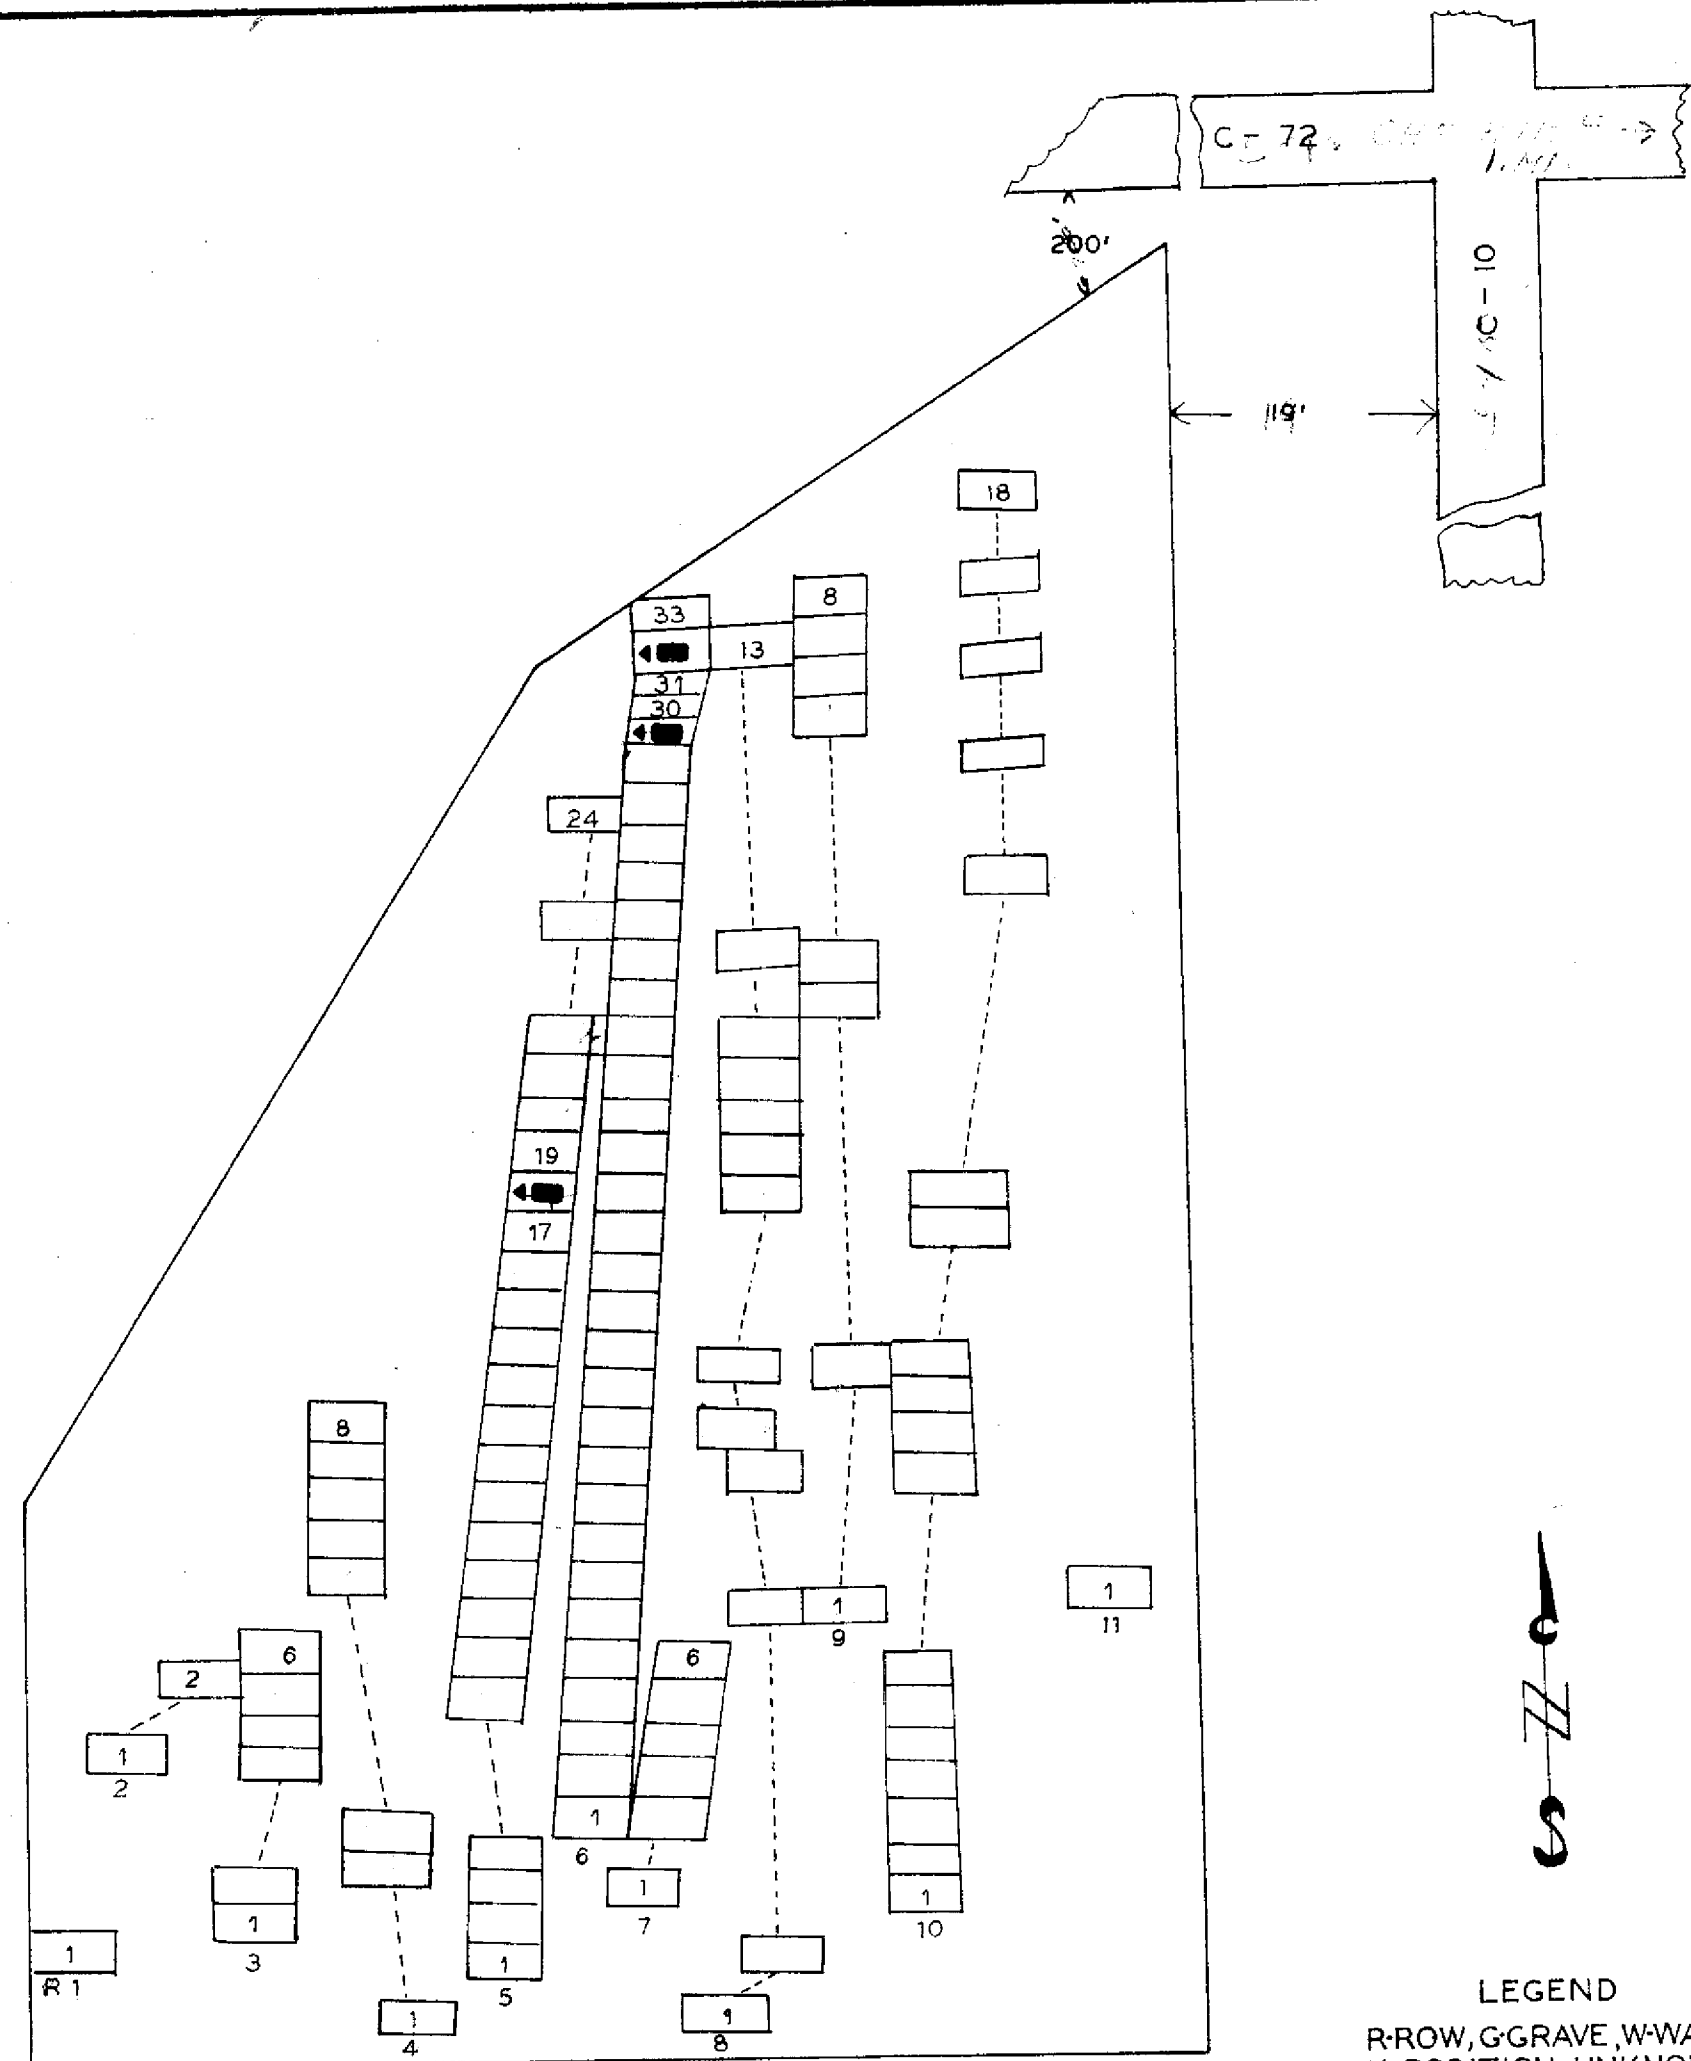

**BLOCK HOUSE
CEMETERY**
DELAWARE CO. BERLIN TWP.
OFFICIAL PROJECT NOS.465-42-3-467 AND 665-42-3-232

LEGEND

- ① REVOLUTIONARY WAR
- ⑩ WAR OF 1812
- ⑮ MEXICAN WAR
- ⑲ CIVIL WAR
- ⑳ SPANISH-AM. WAR
- ⑳ WORLD WAR

SCALE 1"=20' 0.34 ACRE

LEGEND
R-ROW, G-GRAVE, W-WAR.
* POSITION UNKNOWN

NAME	SEC	L	G	W	NAME	SEC	L	G	W
ALLER FRANKLIN	NEW	12	3	19	LADD JOB D.	NEW	24	3	19
ALLER JNO.	A	19	2	19	MOORE GEO. W.	NEW	22	2	19
ALLER JOHN K.	NEW	14	1	19	PATTERSON MILO	NEW	49	1	19
BAKER S.	A	28	3	19	PATTERSON MORRELL	NEW	55	2	19
BLACK ISAAC	A	43	4	1	PERKINS CHAS U.	NEW	6	6	31
CAMPBELL CHESTER	A	64	2	19	POST JACKSON J.	NEW	39	2	19
CASE OSCAR	NEW	21	3	19	ROE GEO. W.	A	5	2	19
CASE WM.	NEW	21	2	19	ROSS ROBERT L.	A	3	5	19
CHAMBERS HORATIO G	NEW	40	1	19	SACKETT JAMES F.	NEW	41	3	19
CHIDESTER CHAS. W	A	74	2	19	SMITH JAY D.	A	30	1	
CLARK GEO.	NEW	6	5	19	THOMPSON HARRY	NEW	22	1	31
CLARK HARRISON	NEW	65	6	19	THOMPSON JNO. H.	NEW	13	9	19
CLARK ISAAC C.	NEW	18	5	19	THOMPSON STEPHEN	NEW	22	3	19
CLARK JOHN	NEW	38	3	19	WELLS ARLO	NEW	50	3	31
CLARK WM. R.	NEW	65	2	19	WELLS BEN. T.	NEW	59	1	25
CONKLIN DAVID	A	1	9	19	WHERRY JOHN	NEW	77	1	19
CONKLIN MARTIN	A	1	7	19	WHITE ARMEDIAN	NEW	23	3	19
FERSON JAMES	NEW	53	4	19	WILCOX MARTIN	A	78	4	19
FERSON SAMUEL	A	48	2	10	WILLIAMS HORRACE	A	32	1	
HAVENS ANDREW J.	A	52	4	19					
HAVENS GEO. W.	NEW	67	2	19					
HURLBURT EZRA	NEW	80	3	10					
HURLBURT LEE	NEW	80	3	10					
JAYCOX CHAS. A	NEW	9	2	19					
JAYCOX EPHRAIM	A	11	4	19					
JAYNES HERMAN	A	3	3	19					


**AFRICA
CEMETERY**
DELAWARE CO. ORANGE TWP.
OFFICIAL PROJECT NOS.465-42-3-467 AND 665-42-3-232

LEGEND

- ① REVOLUTIONARY WAR
- ⑩ WAR OF 1812
- ⑮ MEXICAN WAR
- ⑲ CIVIL WAR
- ⑳ SPANISH-AM. WAR
- ⑳ WORLD WAR

SCALE 1"=20' 1.23 ACRES

LEGEND
SEC-SECTION,
L-LOT, G-GRAVE, W-WAR
* POSITION UNKNOWN

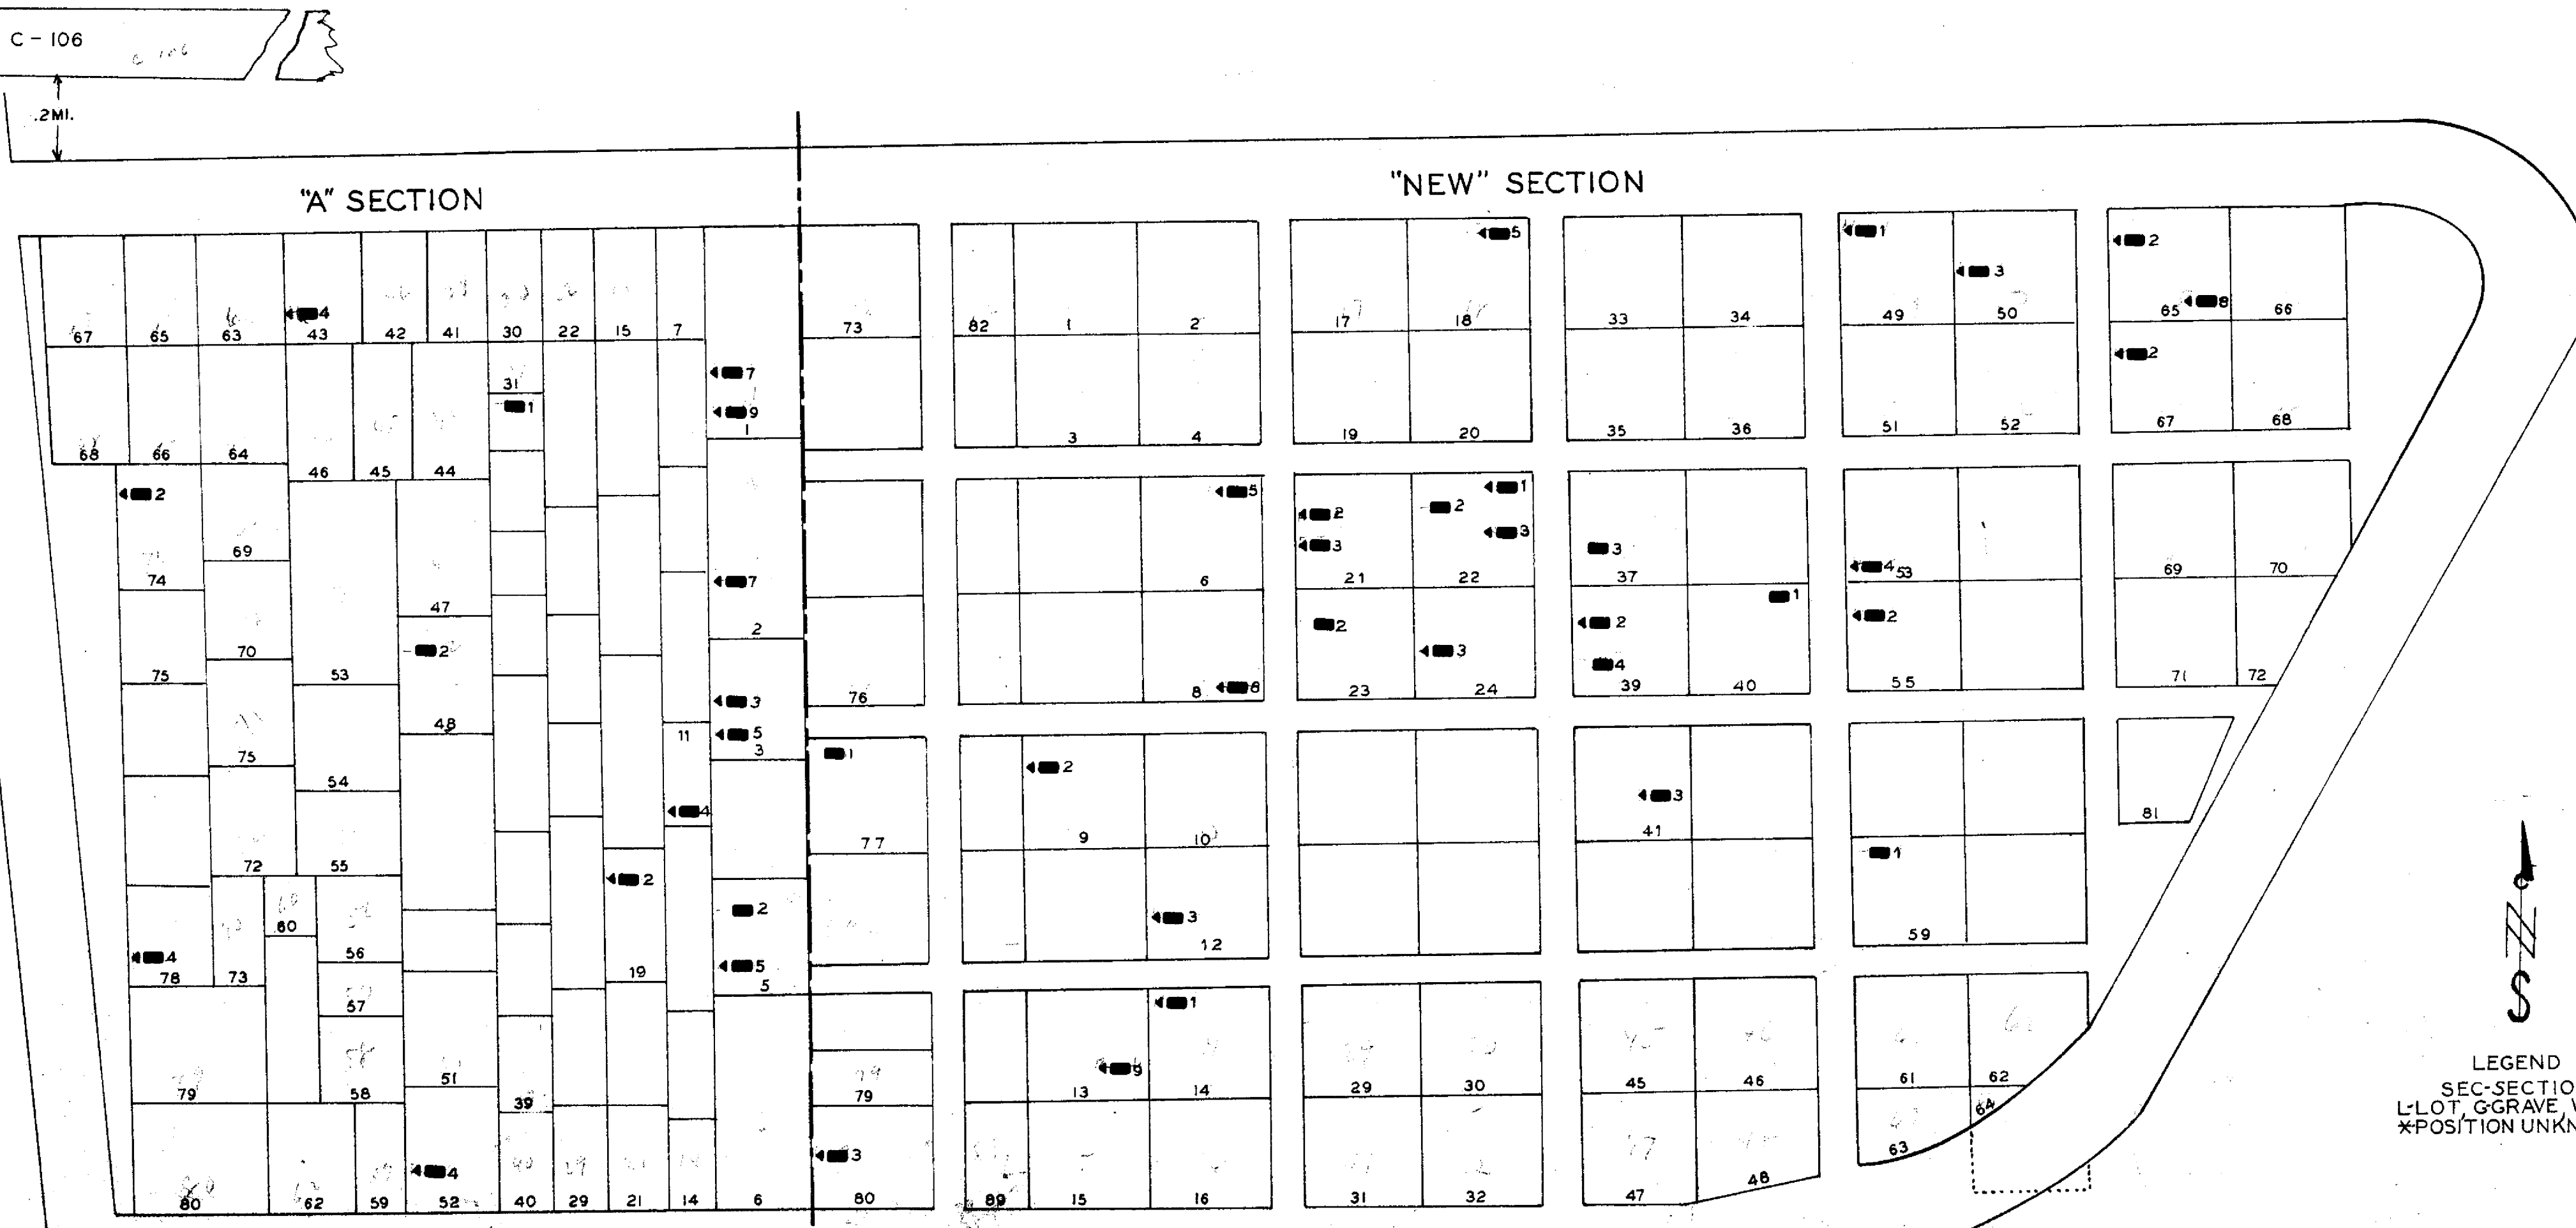

NAME	R	G	W
BROWN GEORGE W.	18	8	19
CREGO JUDSON	15	1	19
LONG ELDER DANIEL	18	1	10
MCINTIRE JAMES	5	8	19
MCINTIRE JOSEPH	5	7	19

NAME	R	G	W
MACCOMBER JEREMIAH	5	2	
RHOADES BENJ. F.	6	14	19
* RHOADES WILLIAM			19



MILL CREEK CEMETERY
 DELAWARE CO. CONCORD TWP.
 OFFICIAL PROJECT NOS. 465-423-467 & 665-423-232


LEGEND

- ① REVOLUTIONARY WAR
- ⑩ WAR OF 1812
- ⑮ MEXICAN WAR
- ⑲ CIVIL WAR
- ⑳ SPANISH AM. WAR
- ㉑ WORLD WAR

SCALE 1"=20' ACRE 1.0

LEGEND
 R=ROW G=GRAVE W=WAR
 X=POSITION UNKNOWN

21-4-1

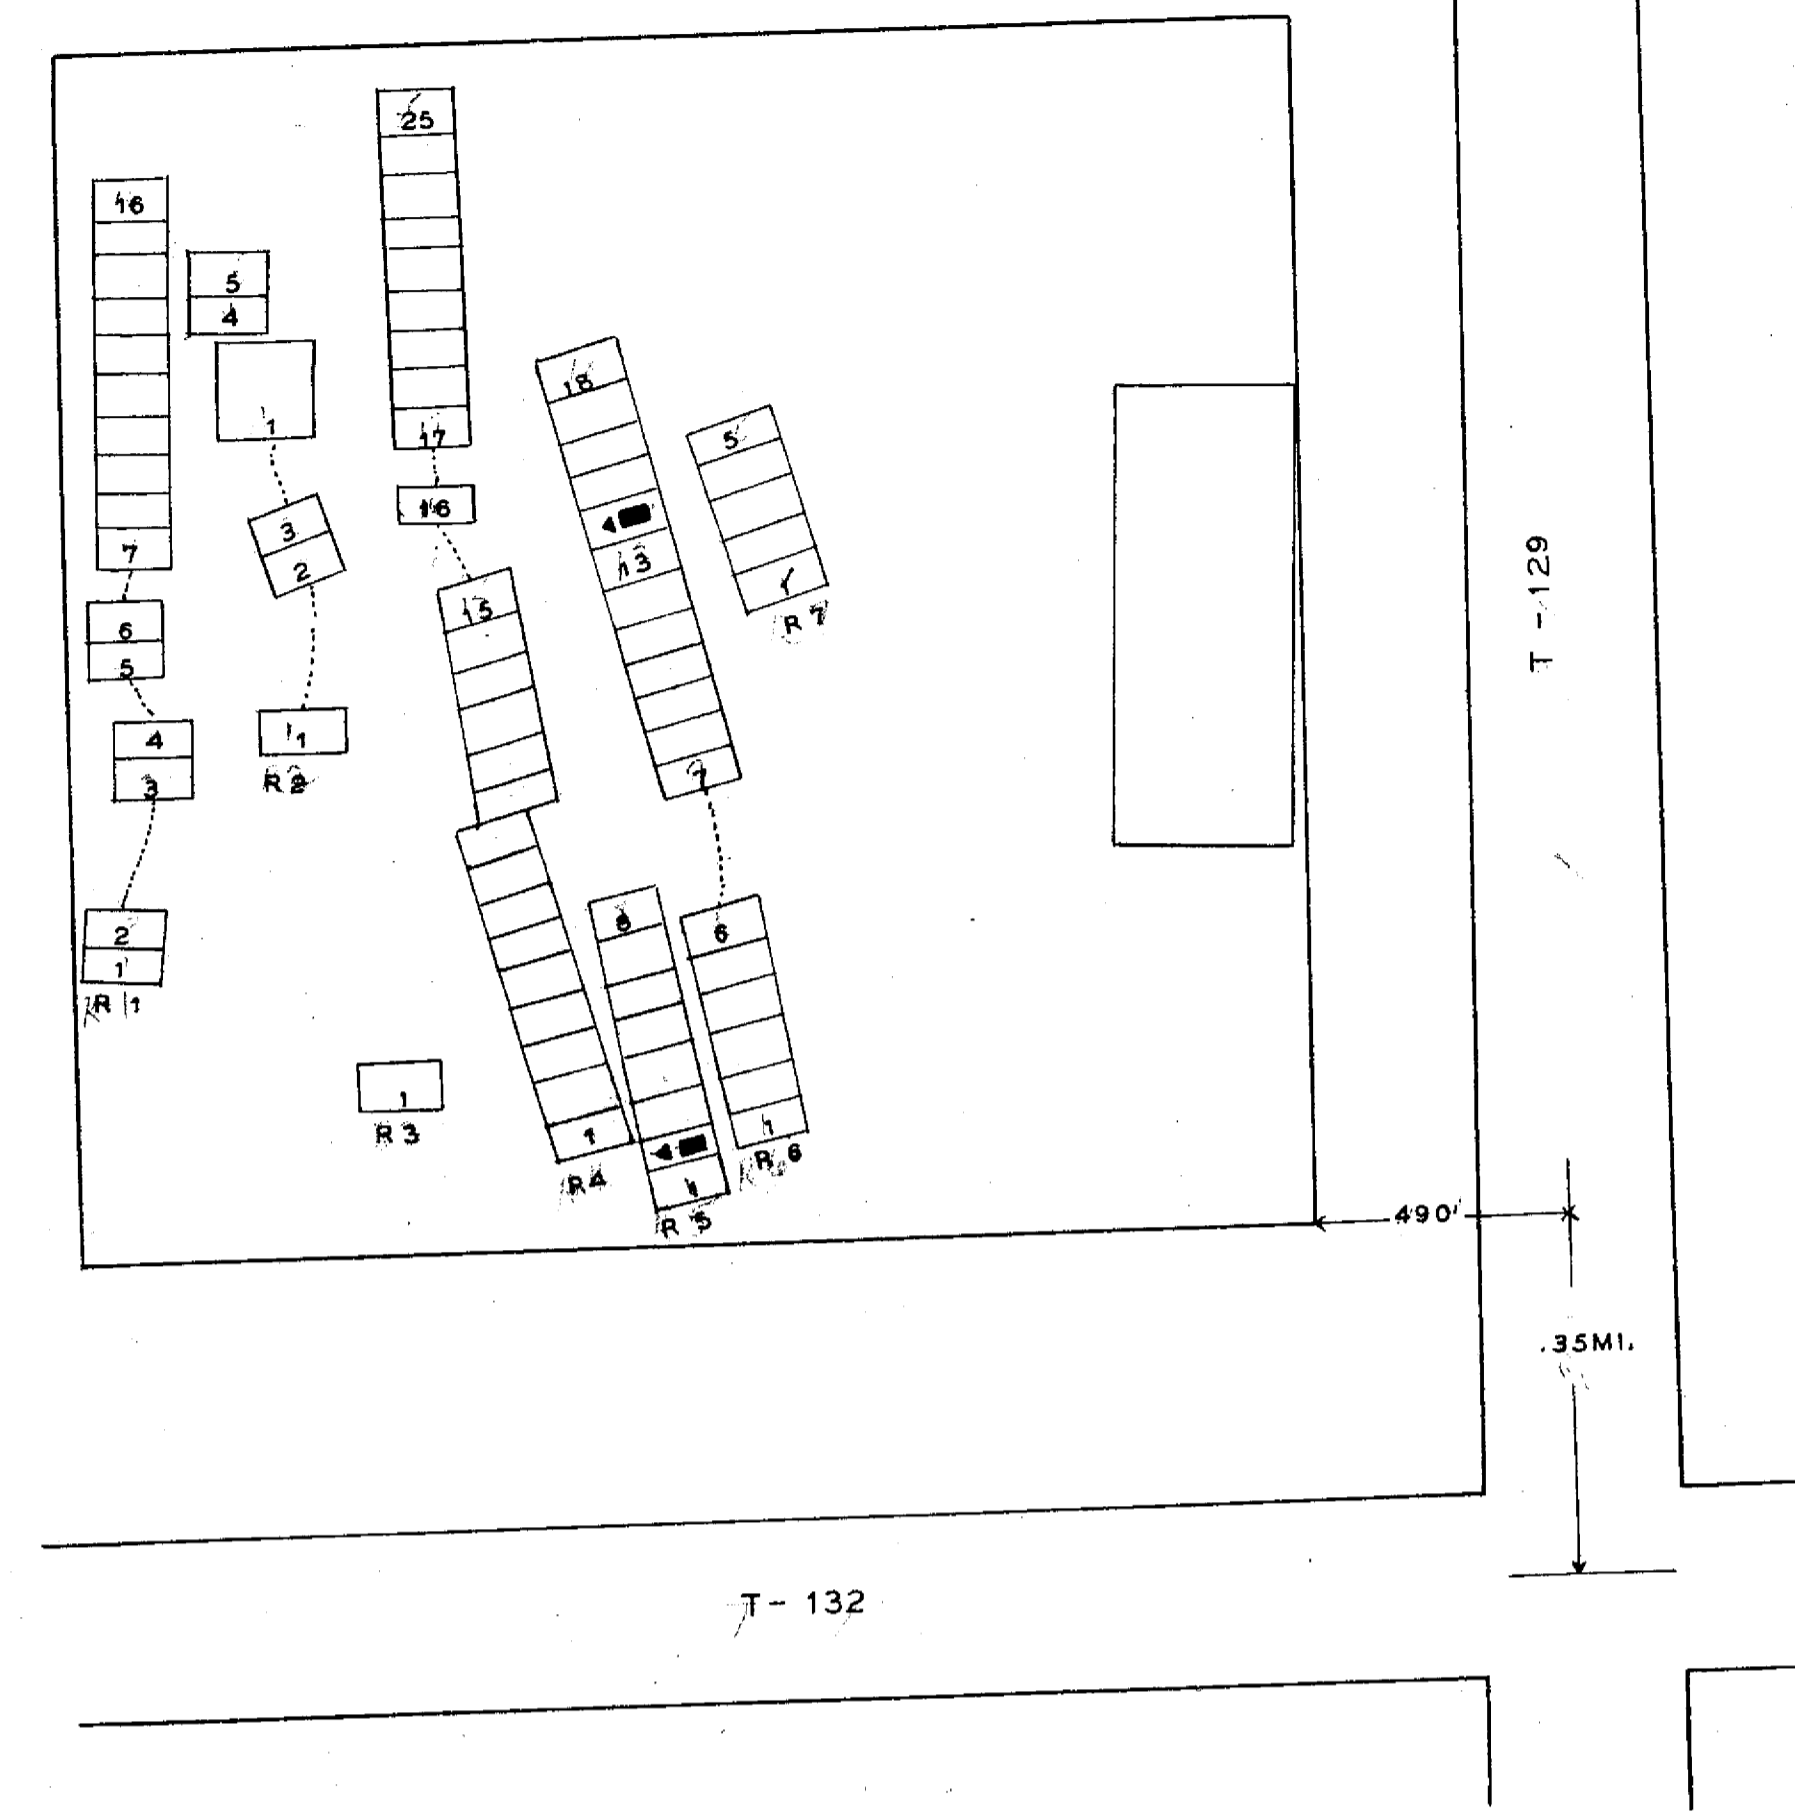

EBERSOLE CEMETERY
 DELAWARE CO. CONCORD TWP.
 OFFICIAL PROJECT NOS. 465-423-467 & 665-423-232


LEGEND

- ① REVOLUTIONARY WAR
- ⑩ WAR OF 1812
- ⑮ MEXICAN WAR
- ⑲ CIVIL WAR
- ⑳ SPANISH AM. WAR
- ㉑ WORLD WAR

SCALE 1"=20' ACRE .25

21-4-4

NAME	R	G	W
FRESHWATER JOSHUA	5	2	
HILL SOLOMON	8	18	19
JACKSON W.H.	8	11	19

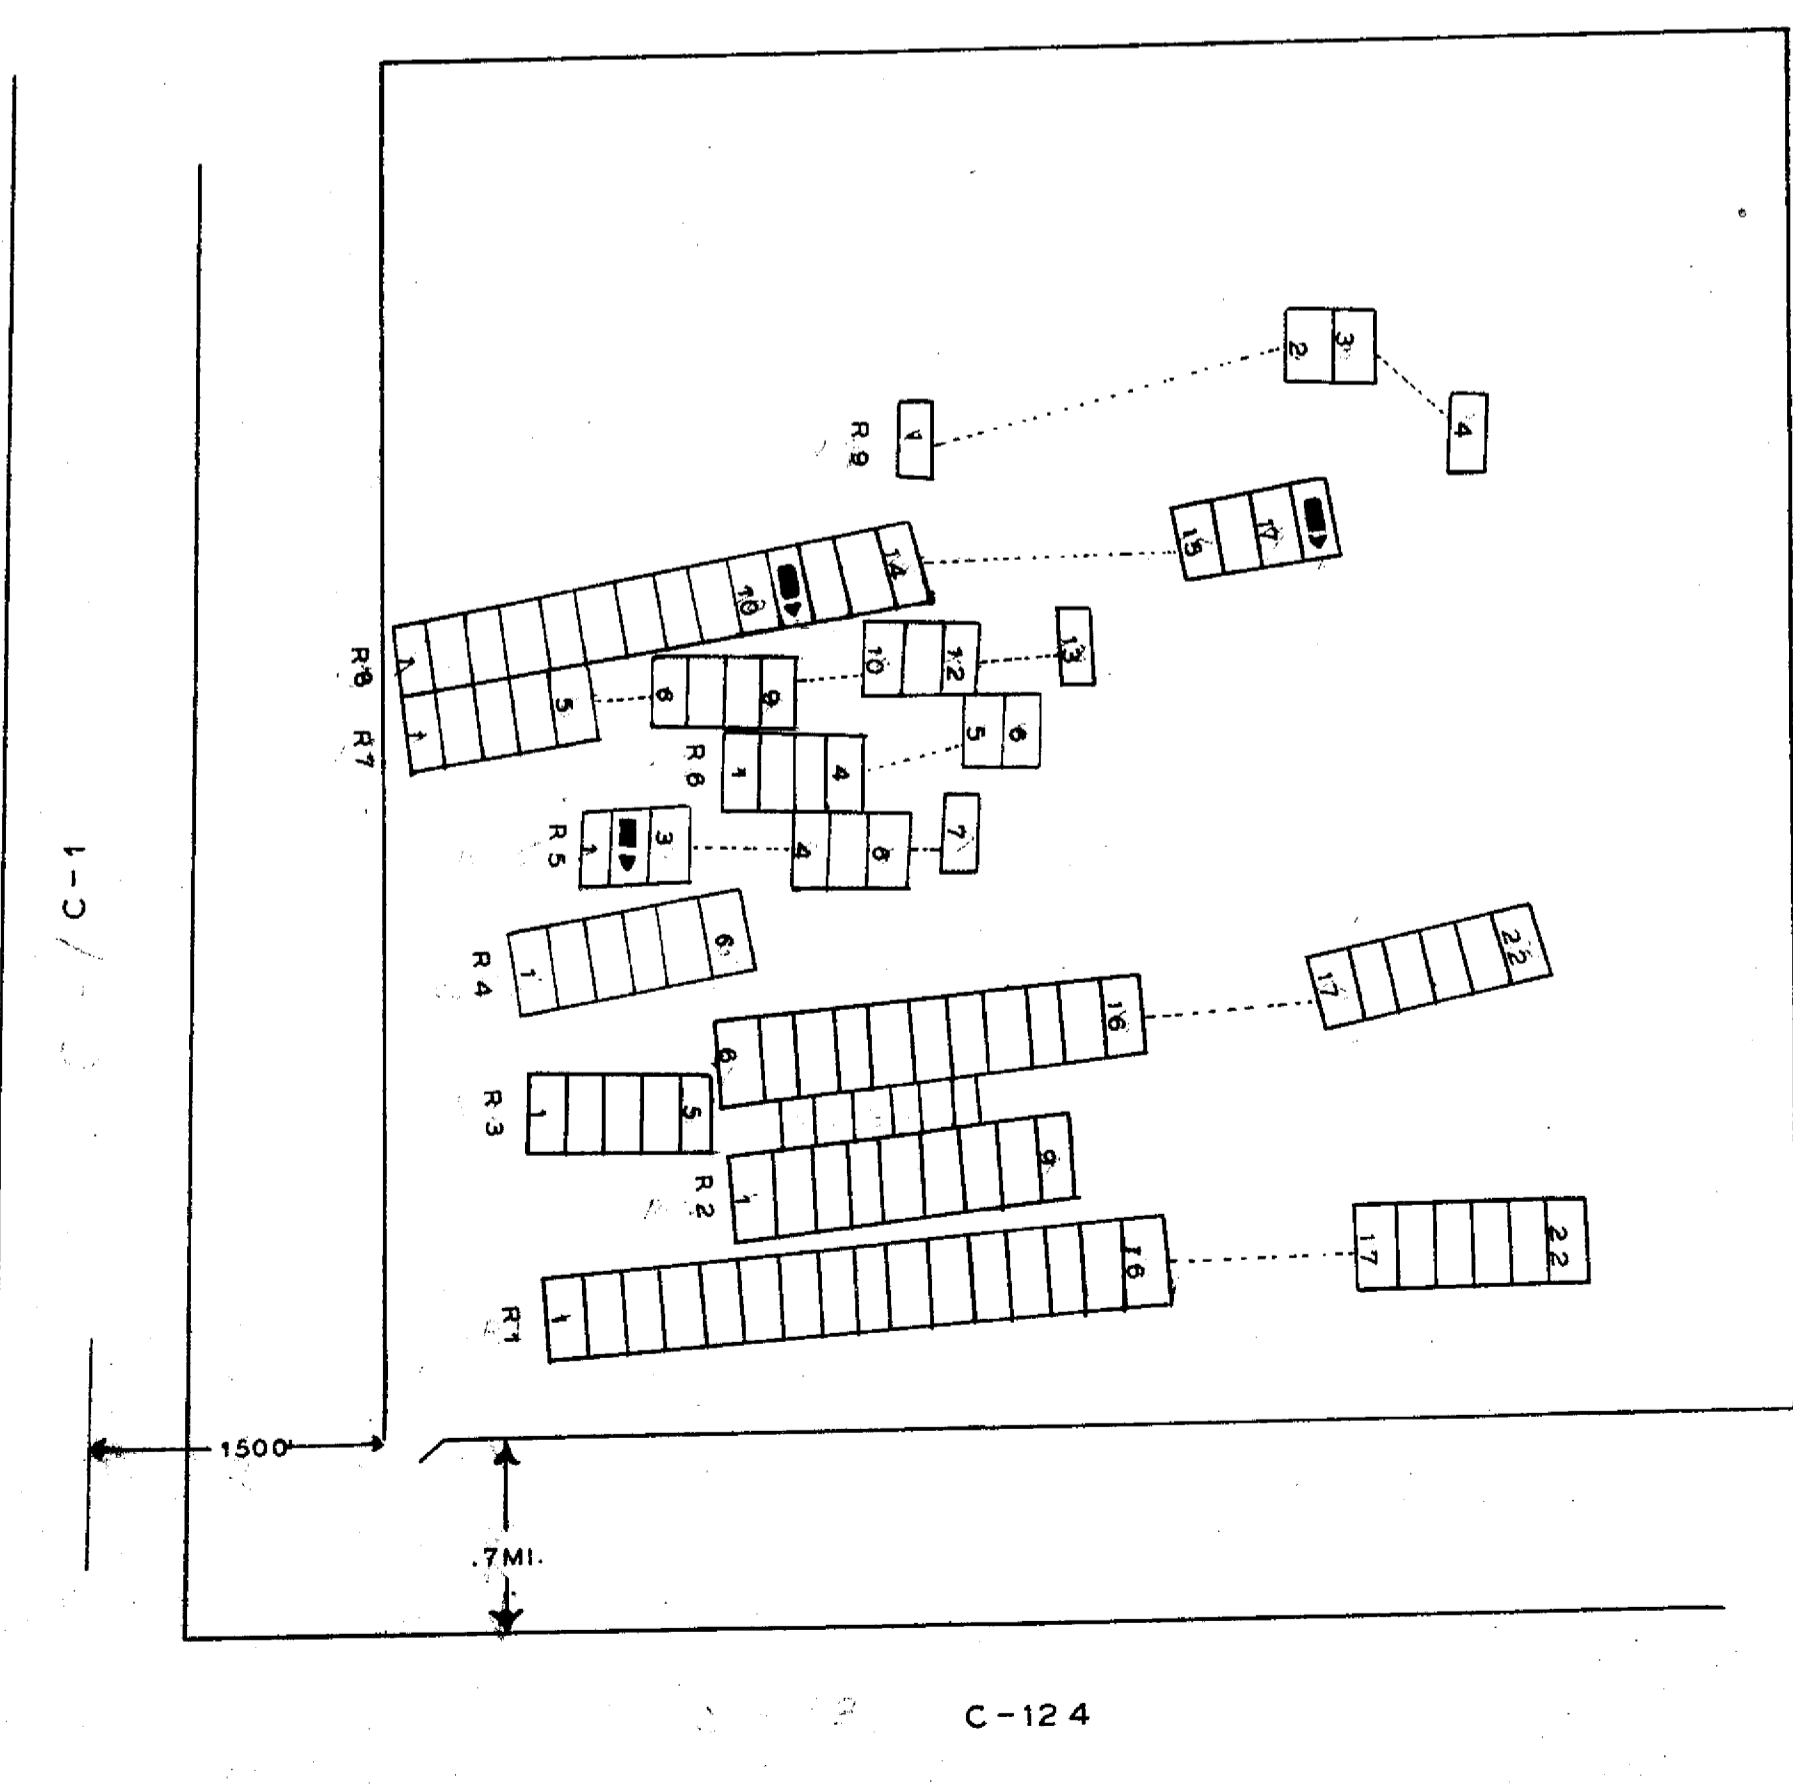


HILL CEMETERY
 DELAWARE CO. CONCORD TWP.
 OFFICIAL PROJECT NOS. 465-423-467 & 665-423-232

LEGEND

- ① REVOLUTIONARY WAR
- ⑩ WAR OF 1812
- ⑮ MEXICAN WAR
- ⑲ CIVIL WAR
- ⑳ SPANISH AM. WAR
- ㉑ WORLD WAR

SCALE 1"=20' ACRE .50

21-4-2

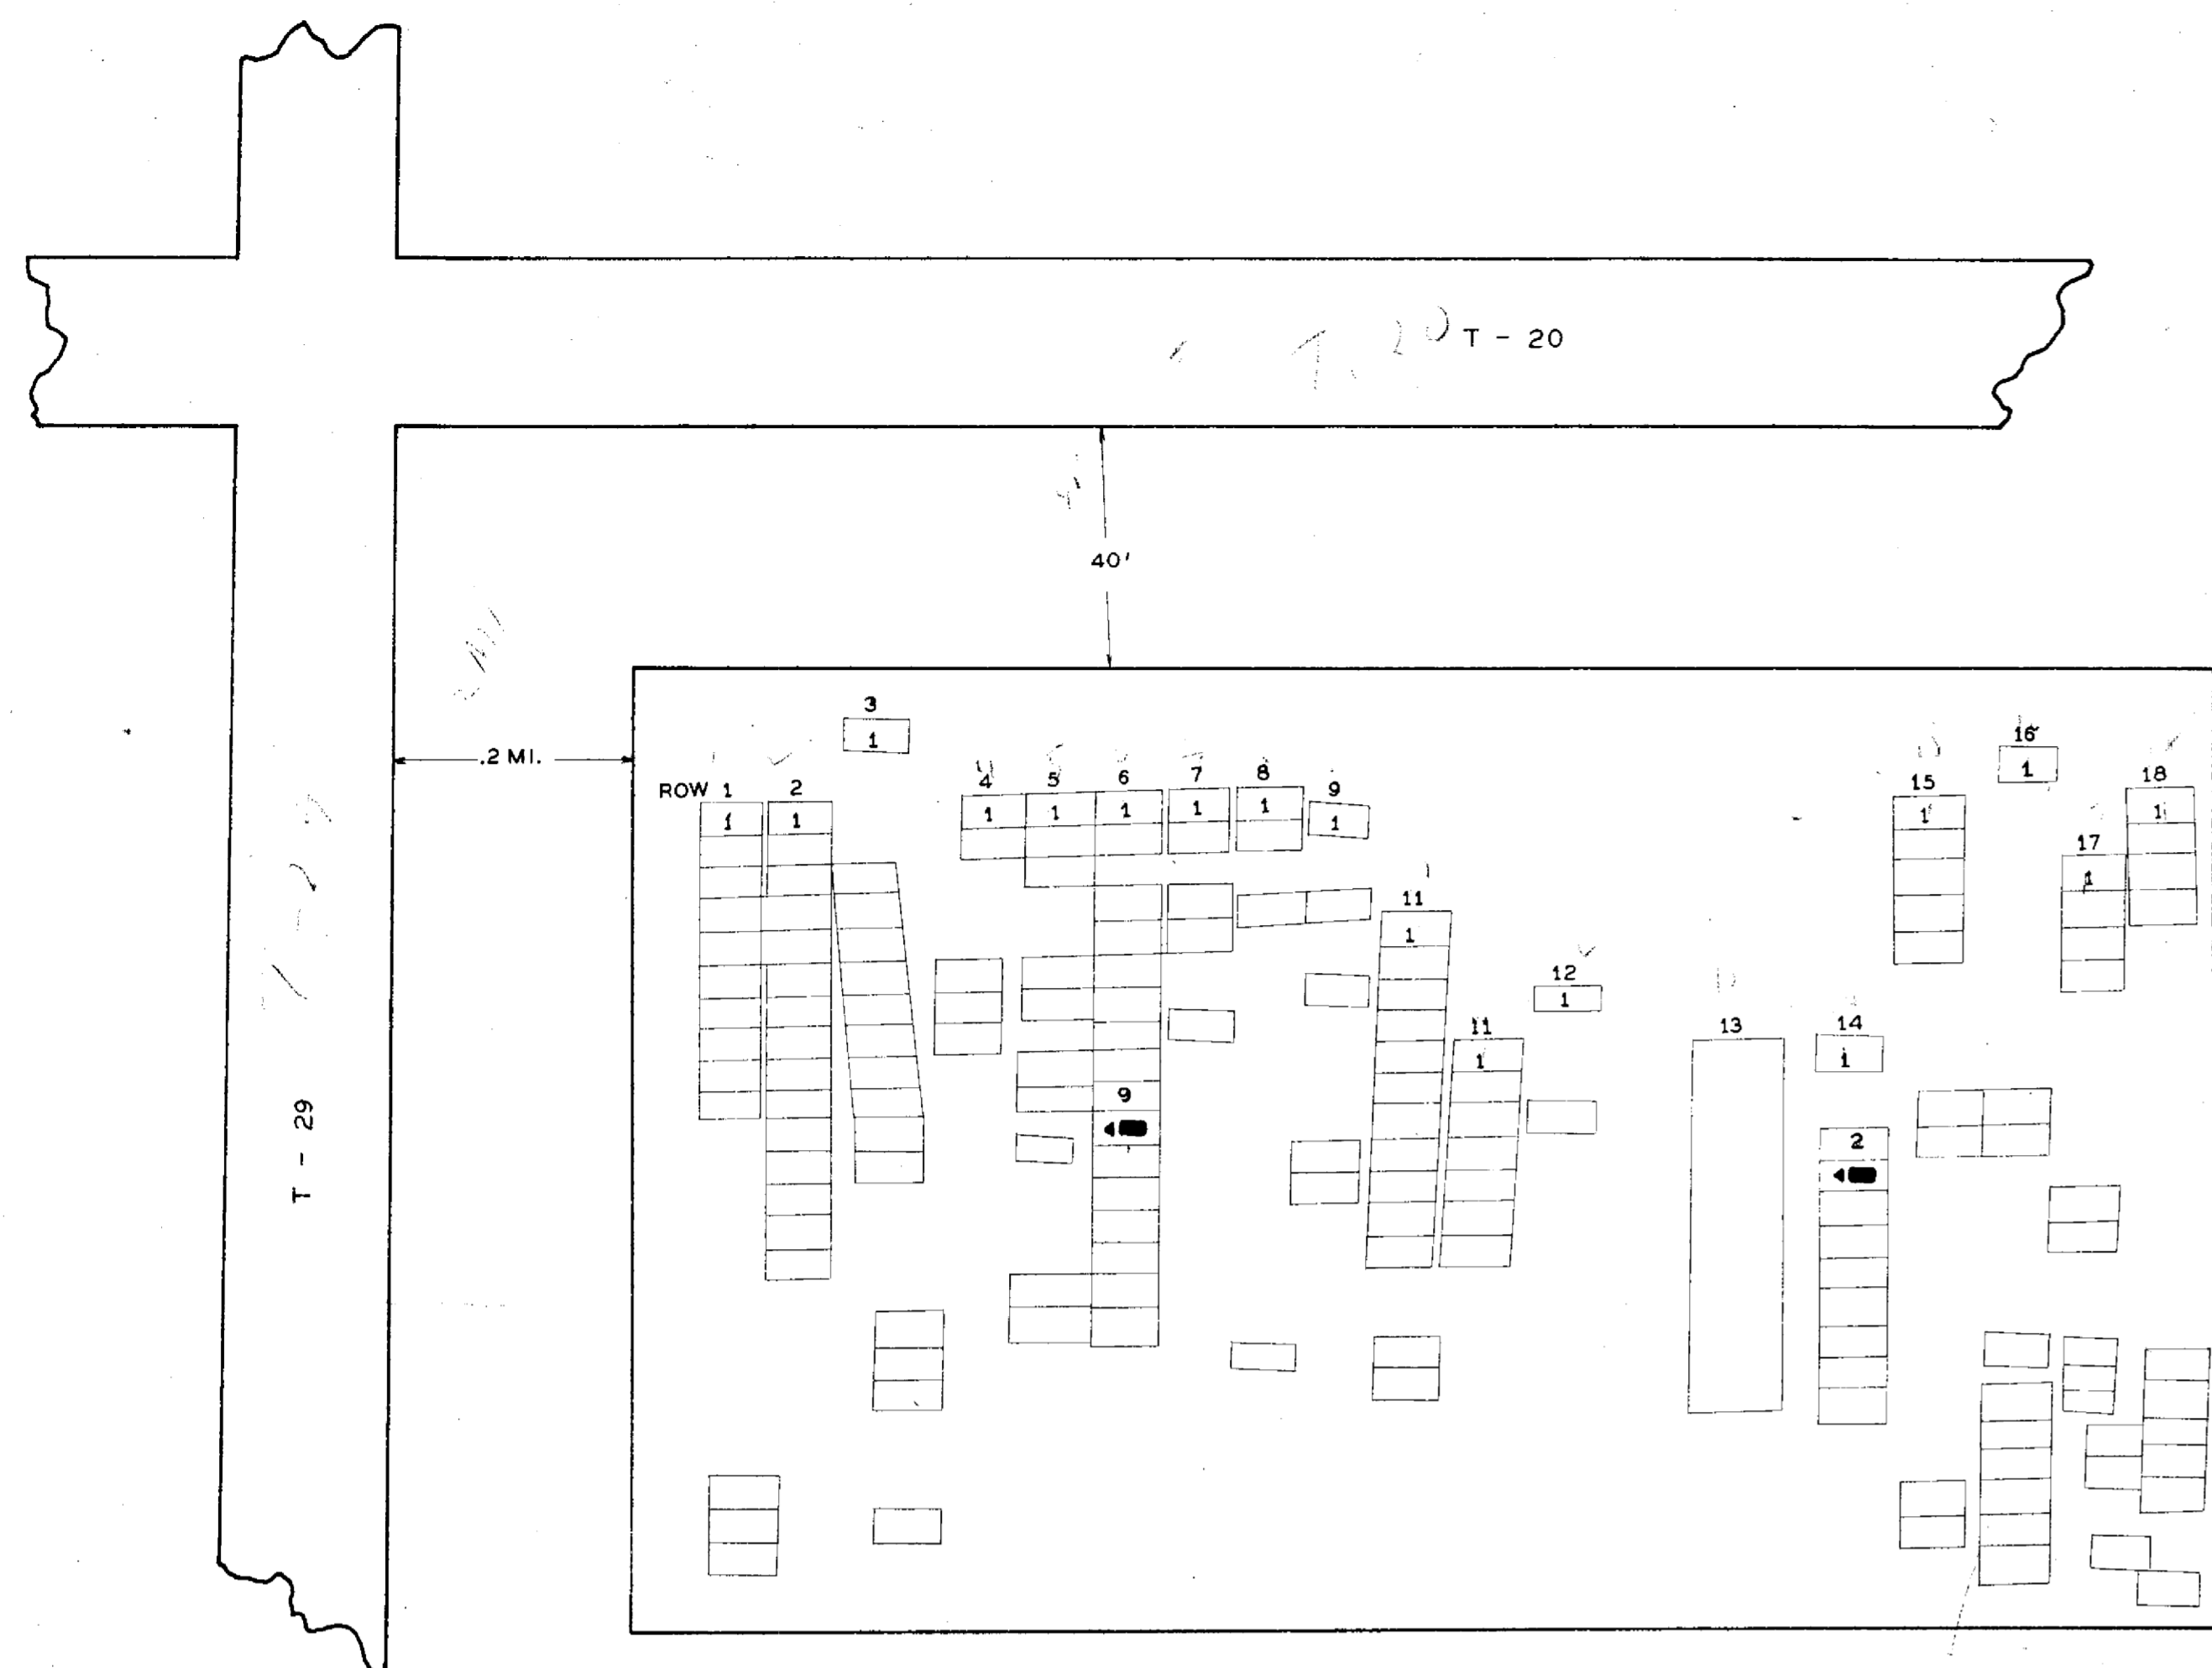

NAME	SEC	L	R	G	W
NEEDLES ELIJAH S.	14	3	19		
NEEDLES ROBERT K.	6	10	19		


HANOVER CEMETERY
 DELAWARE CO. HARLEM TWP.
 OFFICIAL PROJECT NOS. 465-42-3-467 & 665-42-3-232

LEGEND

- ① REVOLUTIONARY WAR
- ⑩ WAR OF 1812
- ⑮ MEXICAN WAR
- ⑲ CIVIL WAR
- ⑳ SPANISH AM. WAR
- ㉑ WORLD WAR

SCALE 1" = 20' ACRES 0.55

21-7-1

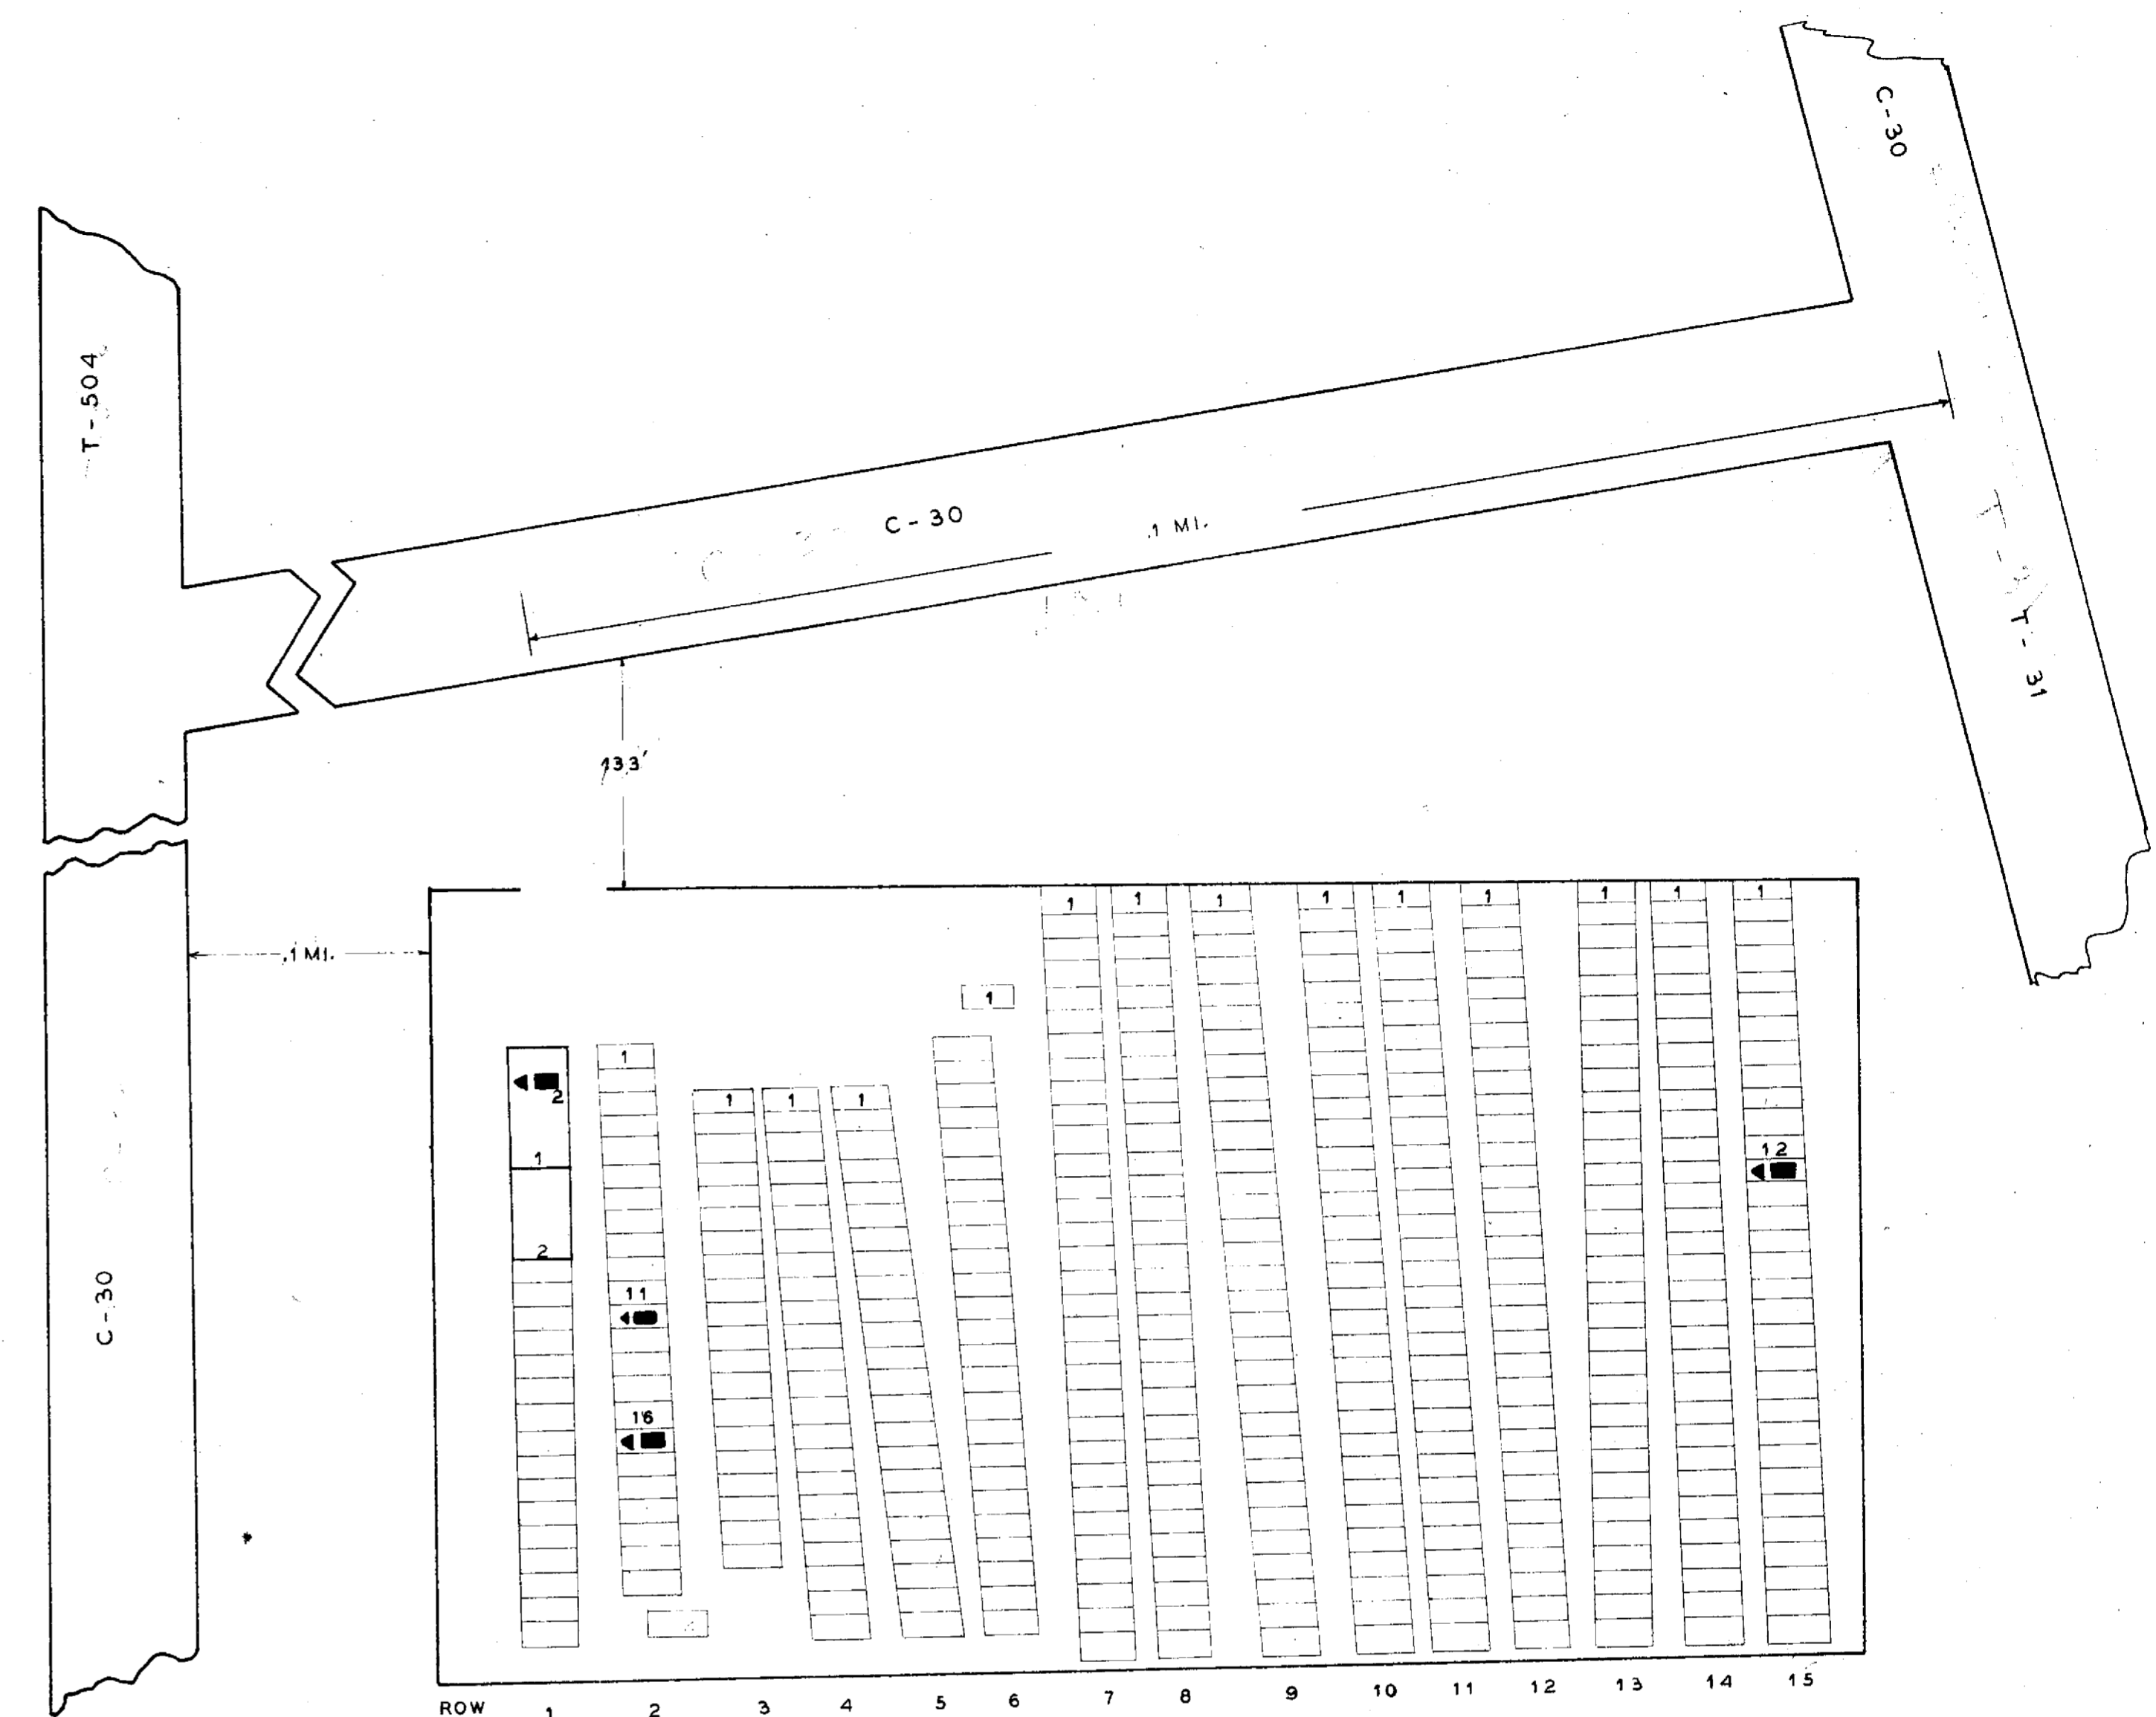

NAME	SEC	L	R	G	W
COPELAND E. W.			15	13	10
* COPELAND ELIAZR			2	12	10
KEELER BRADLEY E.	1	1	2	19	
* LANE DANIEL					10
PELTON JOHNSON			2	17	10
* ROBERTS JOHN					10
* SMITH ALEXANDER					10

LEGEND
 SEC-SECTION L-LOT R-ROW
 G-GRAVE W-WAR
 *-POSITION UNKNOWN


COPELAND CEMETERY
 DELAWARE CO. GENOA TWP.
 OFFICIAL PROJECT NOS. 465-42-3-467 & 665-42-3-232

LEGEND

- ① REVOLUTIONARY WAR
- ⑩ WAR OF 1812
- ⑮ MEXICAN WAR
- ⑲ CIVIL WAR
- ⑳ SPANISH AM. WAR
- ㉑ WORLD WAR

SCALE 1" = 20' ACRES 0.50

21-6-2

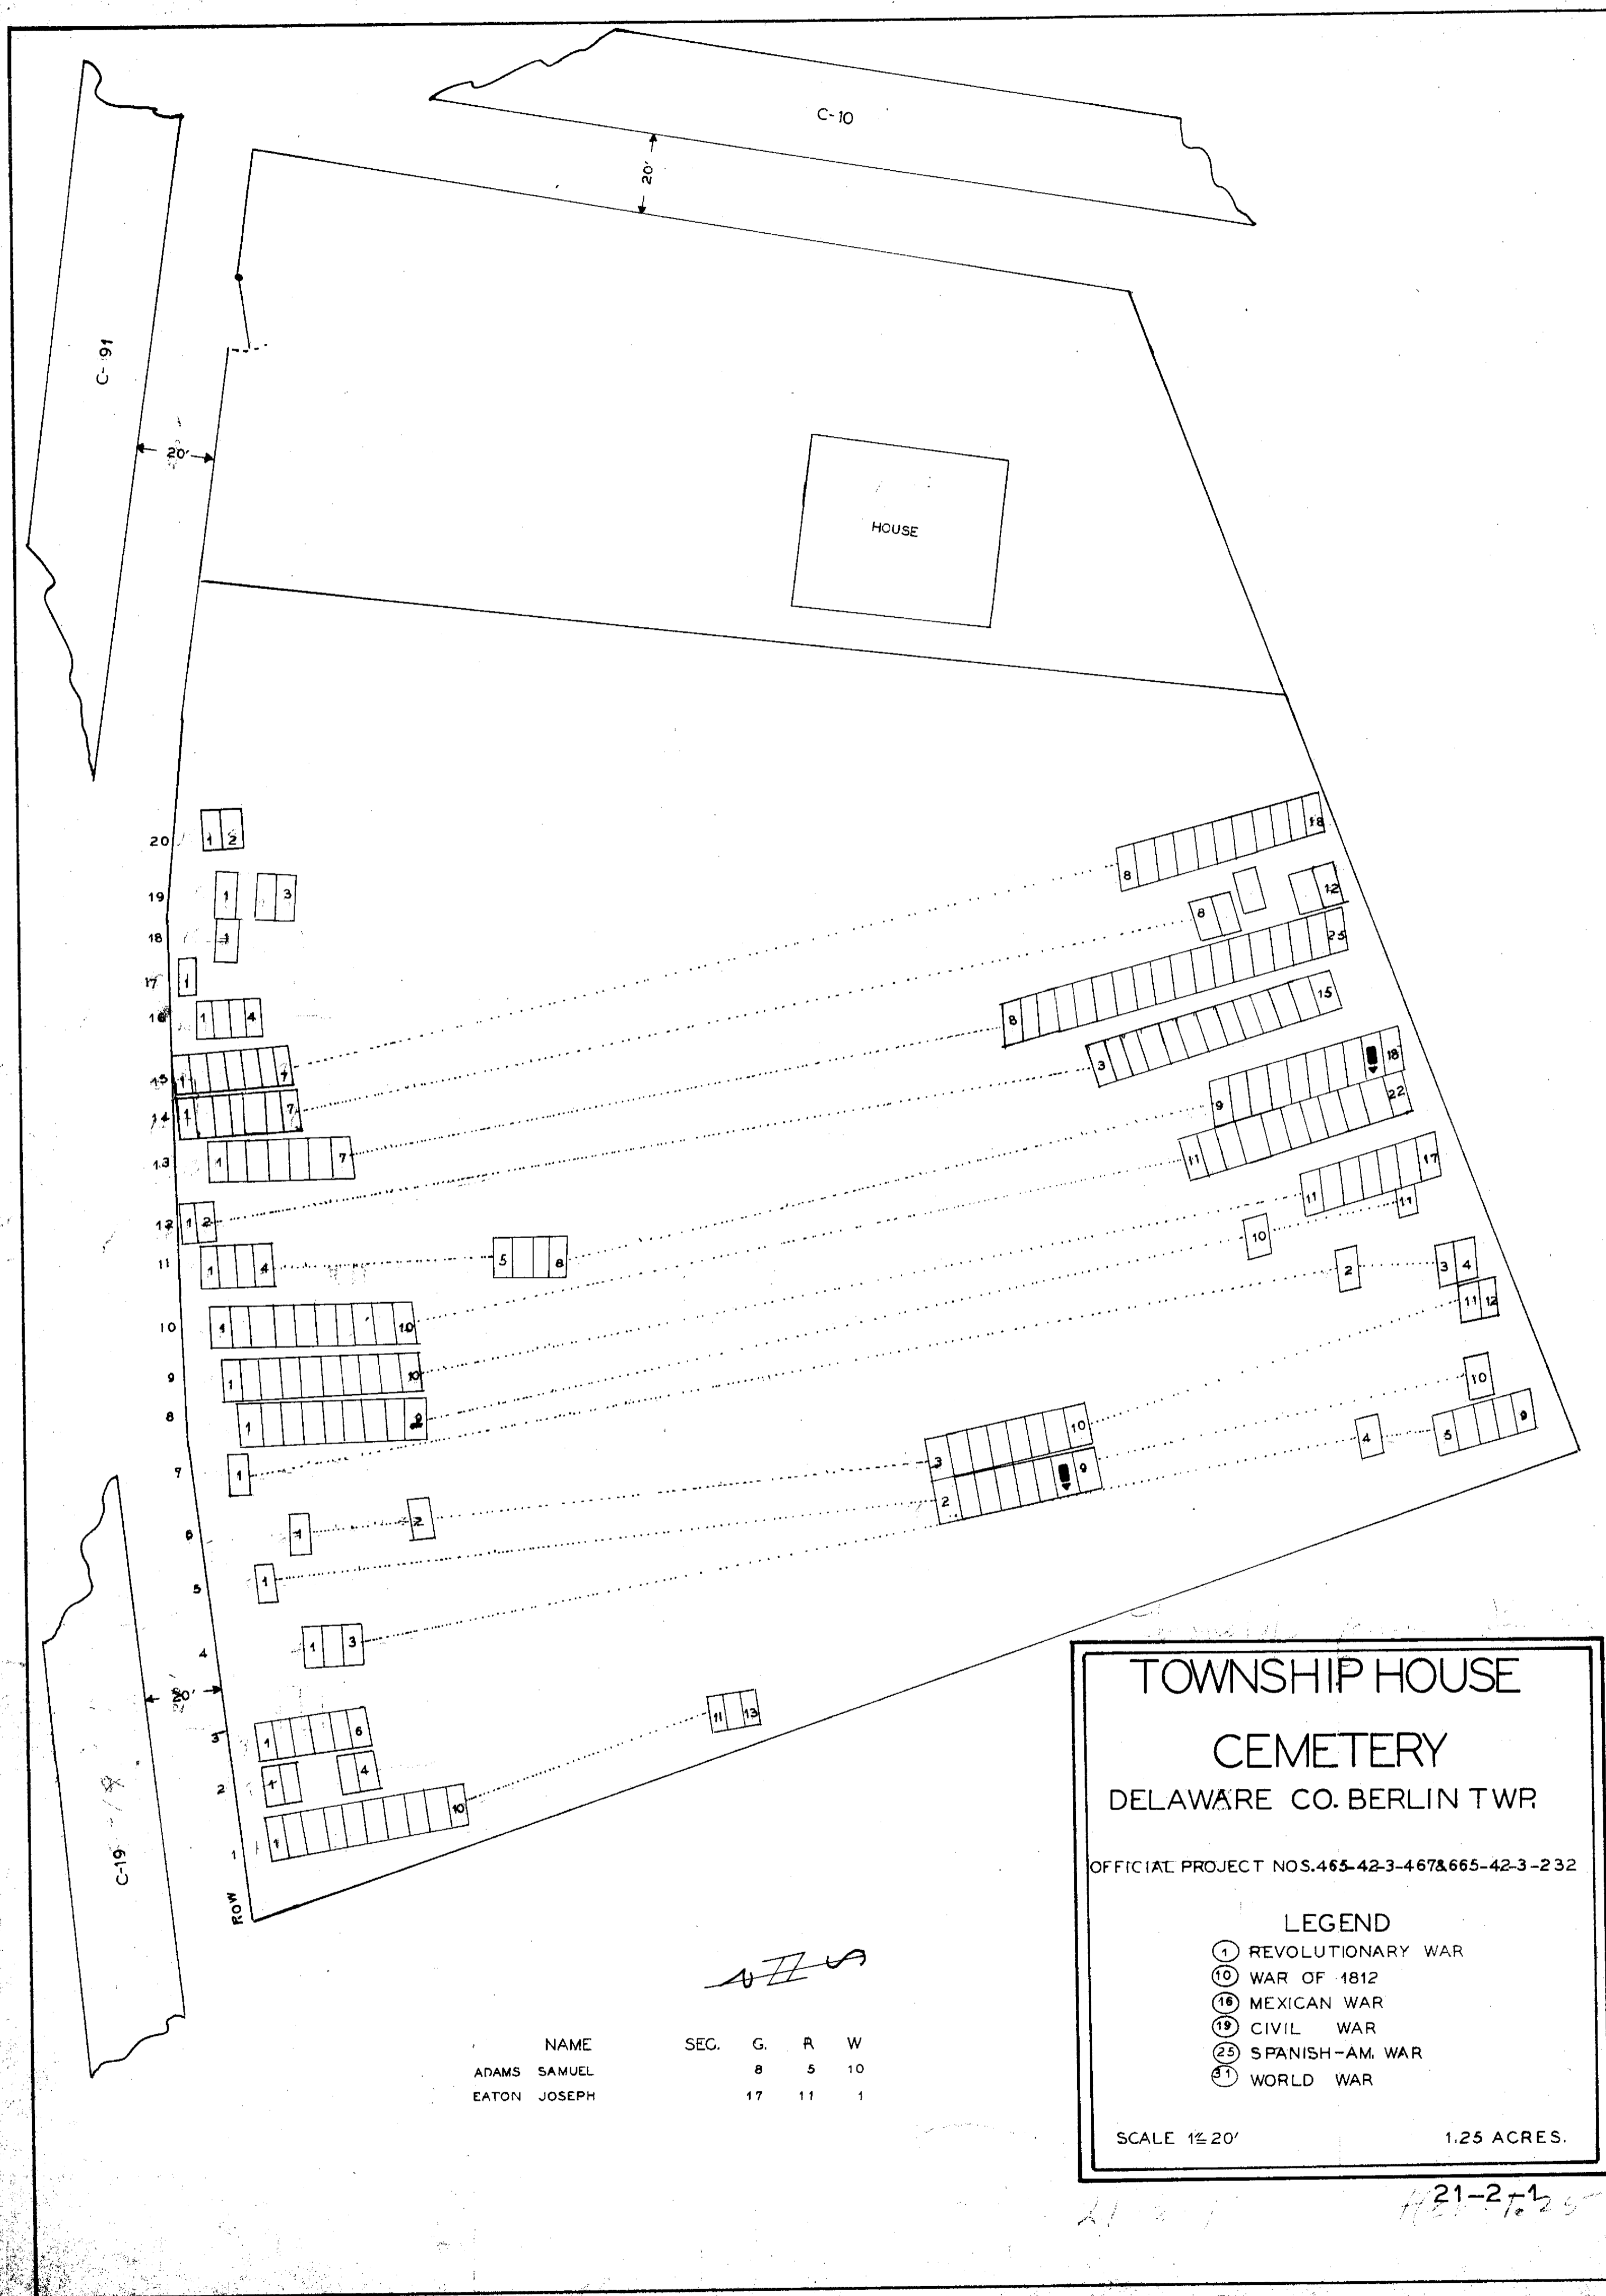

NAME	SEC.	G.	R.	W.
ADAMS SAMUEL	8	5	10	
EATON JOSEPH	17	11	1	

**TOWNSHIP HOUSE
CEMETERY**
DELAWARE CO. BERLIN TWP.


OFFICIAL PROJECT NOS. 465-42-3-467&665-42-3-232

LEGEND

- ① REVOLUTIONARY WAR
- ⑩ WAR OF 1812
- ⑯ MEXICAN WAR
- ⑲ CIVIL WAR
- ⑳ SPANISH-AM. WAR
- ㉑ WORLD WAR

SCALE 1" = 20' 1.25 ACRES.

21-2-1
H-21-25

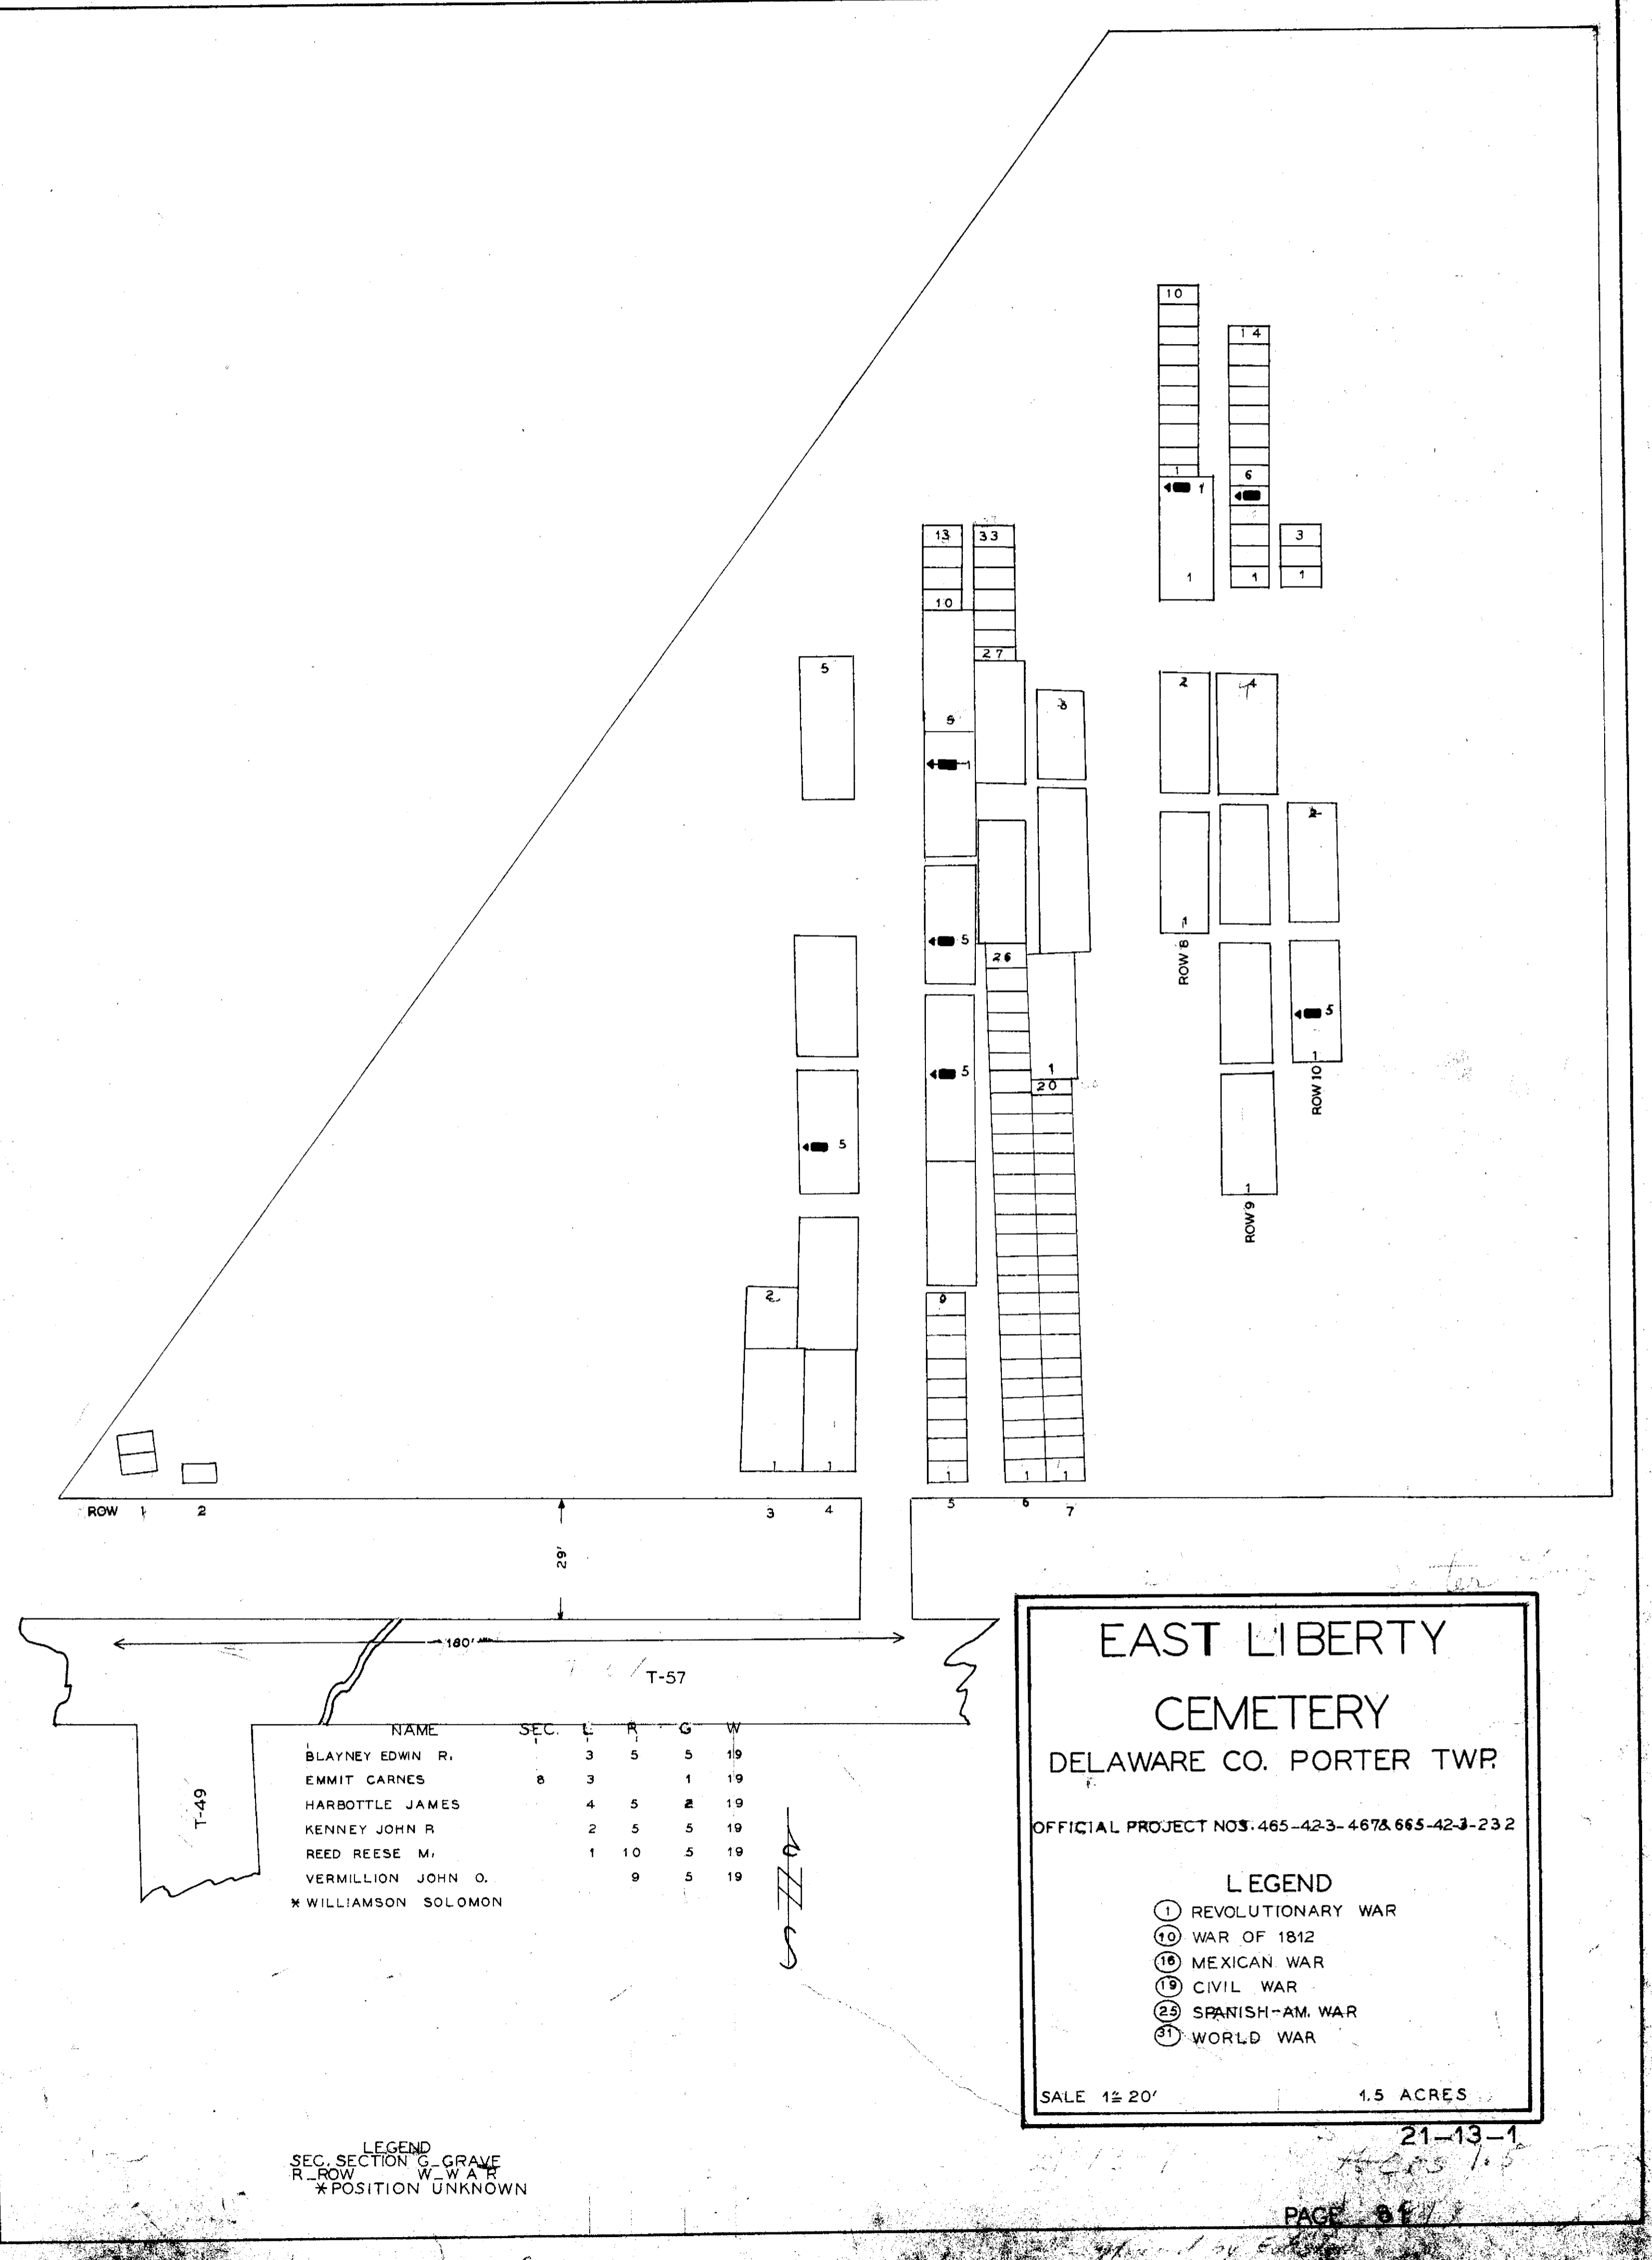

NAME	SEC.	L.	R.	G.	W.
BLAYNEY EDWIN R.	3	5	5	19	
EMMIT CARNES	8	3	1	19	
HARBOTTLE JAMES	4	5	2	19	
KENNEY JOHN R.	2	5	5	19	
REED REESE M.	1	10	5	19	
VERMILLION JOHN O.	9	5	19		
* WILLIAMSON SOLOMON					

LEGEND
SEC. SECTION G. GRAVE
R. ROW W. W.A.R.
* POSITION UNKNOWN

**EAST LIBERTY
CEMETERY**
DELAWARE CO. PORTER TWP.


OFFICIAL PROJECT NOS. 465-42-3-467&665-42-3-232

LEGEND

- ① REVOLUTIONARY WAR
- ⑩ WAR OF 1812
- ⑯ MEXICAN WAR
- ⑲ CIVIL WAR
- ⑳ SPANISH-AM. WAR
- ㉑ WORLD WAR

SCALE 1" = 20' 1.5 ACRES.

21-13-1
H-21-13
PAGE 8/8

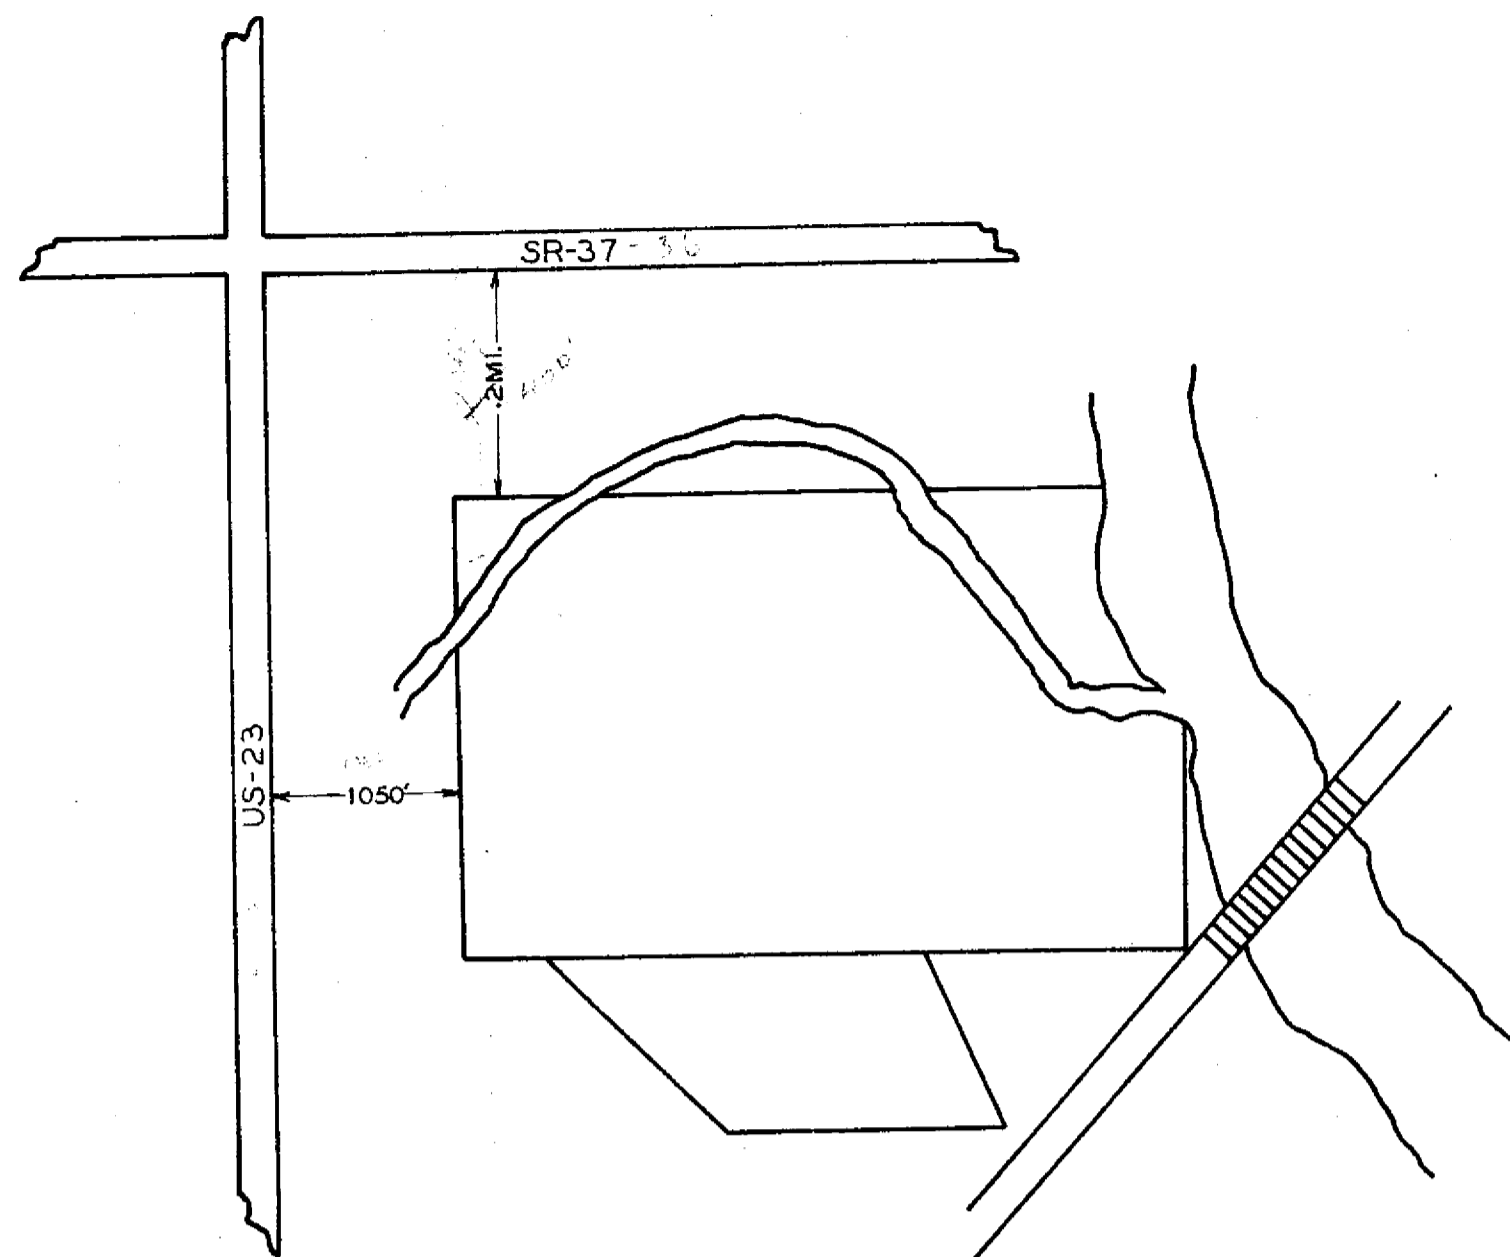

**OLD DELAWARE
CEMETERY**

DELAWARE CO. DELAWARE TWP.


OFFICIAL PROJECT NOS. 465-42-3-467 & 665-42-3-232

LEGEND

- ① REVOLUTIONARY WAR
- ⑩ WAR OF 1812
- ⑮ MEXICAN WAR
- ⑲ CIVIL WAR
- ⑳ SPANISH AM. WAR
- ㉓ WORLD WAR

SCALE 1"=20' .01 ACRES

21-5-4

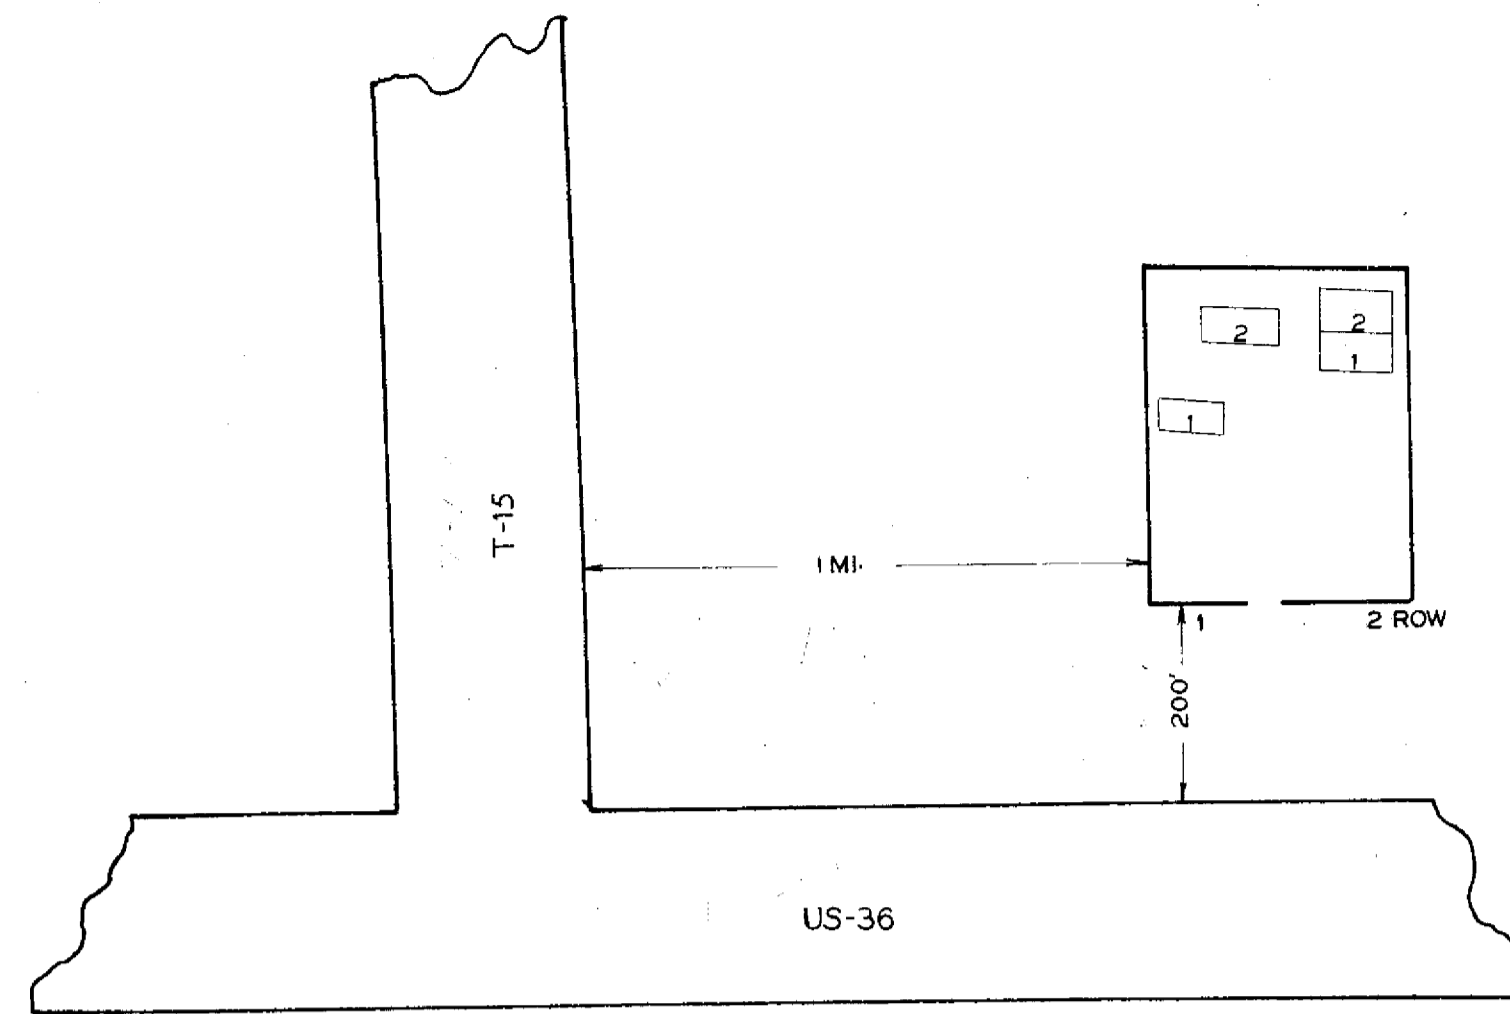

**GODDARD
CEMETERY**

DELAWARE CO. DELAWARE TWP.


OFFICIAL PROJECT NOS. 465-42-3-467 & 665-42-3-232

LEGEND

- ① REVOLUTIONARY WAR
- ⑩ WAR OF 1812
- ⑮ MEXICAN WAR
- ⑲ CIVIL WAR
- ⑳ SPANISH AM. WAR
- ㉓ WORLD WAR

SCALE 1"=20' .01 ACRES

21-5-7

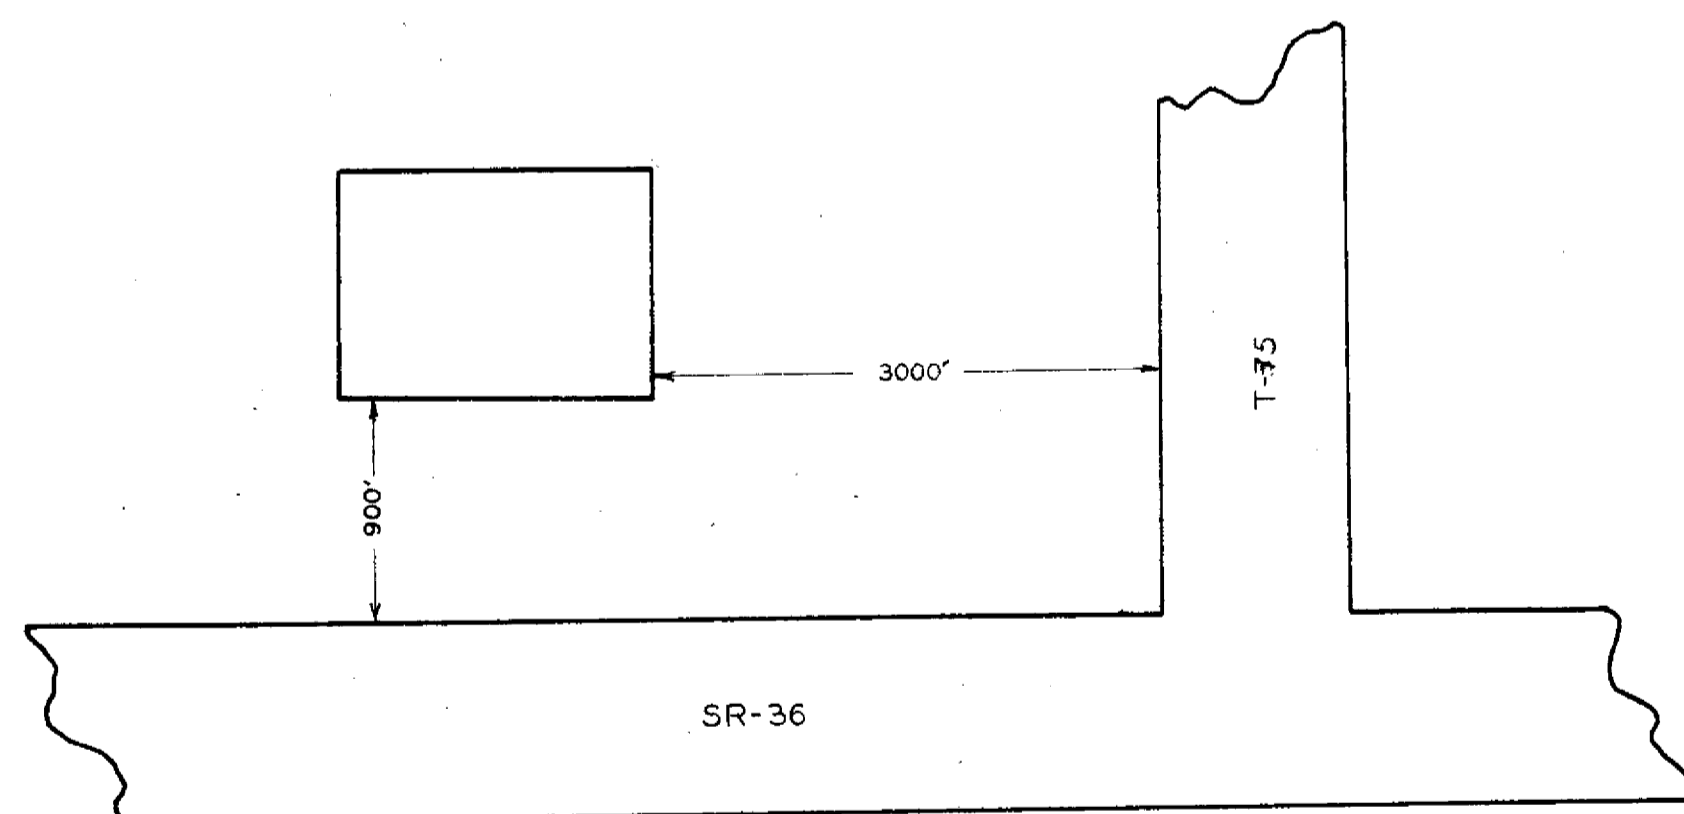

**MYERS
CEMETERY**

DELAWARE CO. BERLIN TWP.

OFFICIAL PROJECT NOS. 465-42-3-467 & 665-42-3-232


LEGEND

- ① REVOLUTIONARY WAR
- ⑩ WAR OF 1812
- ⑮ MEXICAN WAR
- ⑲ CIVIL WAR
- ⑳ SPANISH AM. WAR
- ㉓ WORLD WAR

SCALE 1"=20' .01 ACRES

21-2-5

NAME SEC L R G W
MARTIN VALENTINE 1 2 19

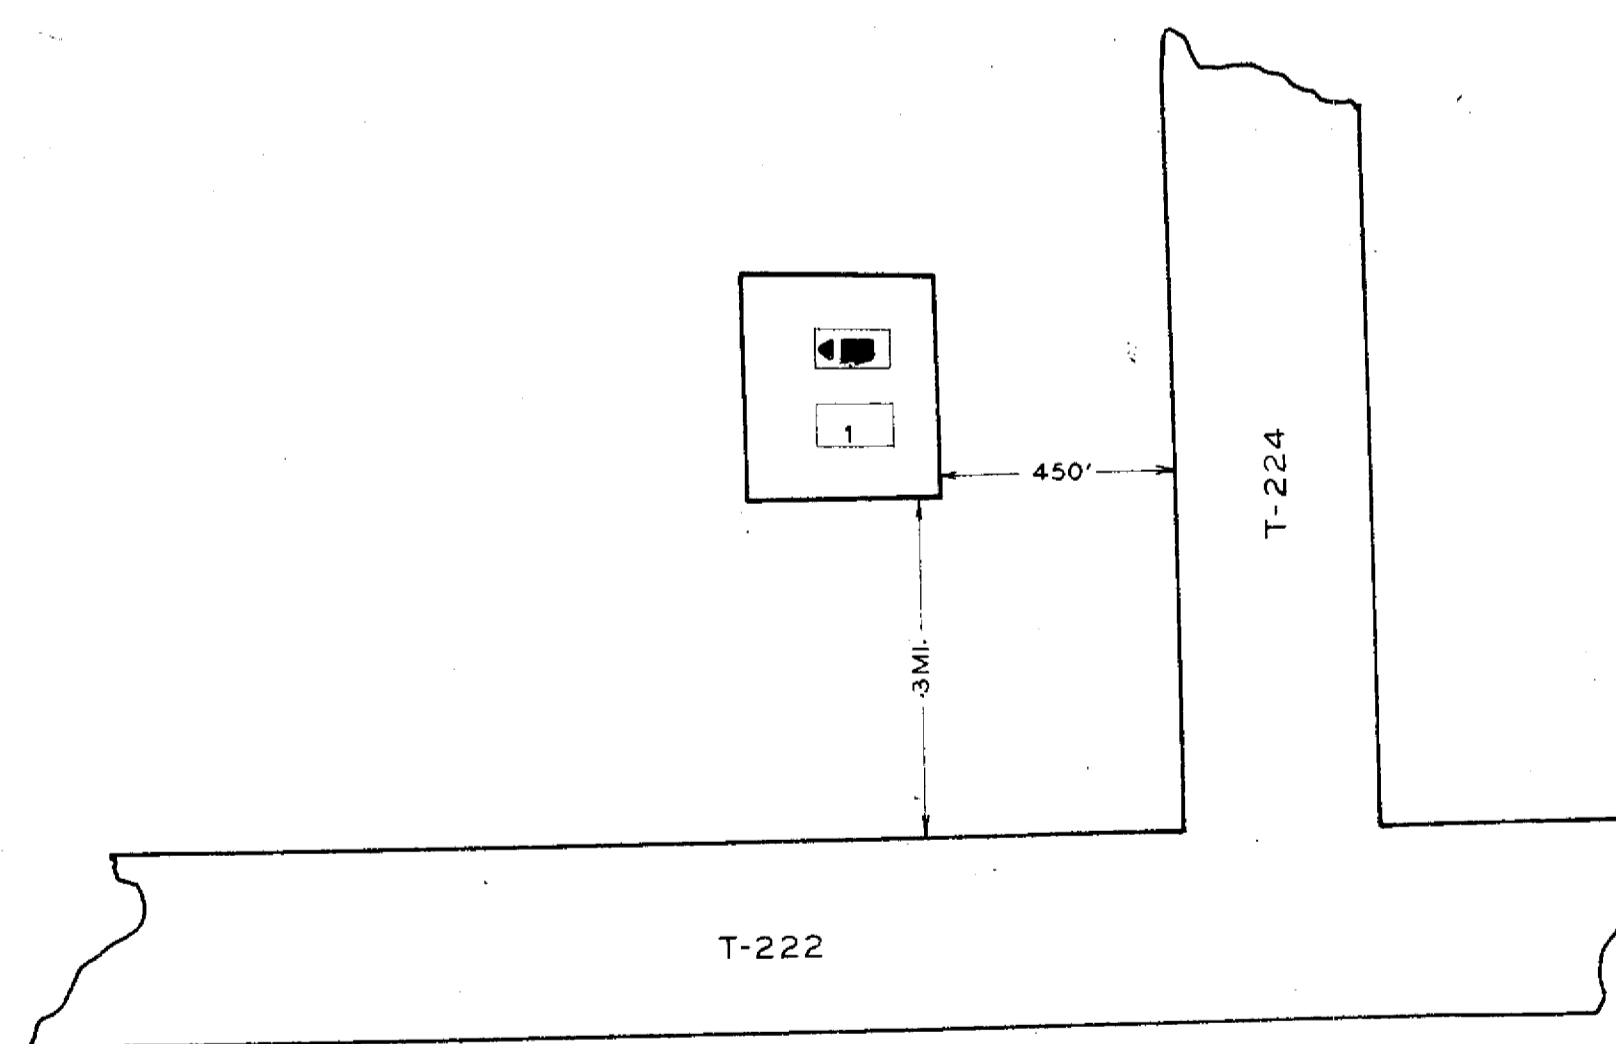

**MARTIN
CEMETERY**

DELAWARE CO. OXFORD TWP.


OFFICIAL PROJECT NOS. 465-42-3-467 & 665-42-3-232

LEGEND

- ① REVOLUTIONARY WAR
- ⑩ WAR OF 1812
- ⑮ MEXICAN WAR
- ⑲ CIVIL WAR
- ⑳ SPANISH AM. WAR
- ㉓ WORLD WAR

SCALE 1"=20' .01 ACRES

21-12-5

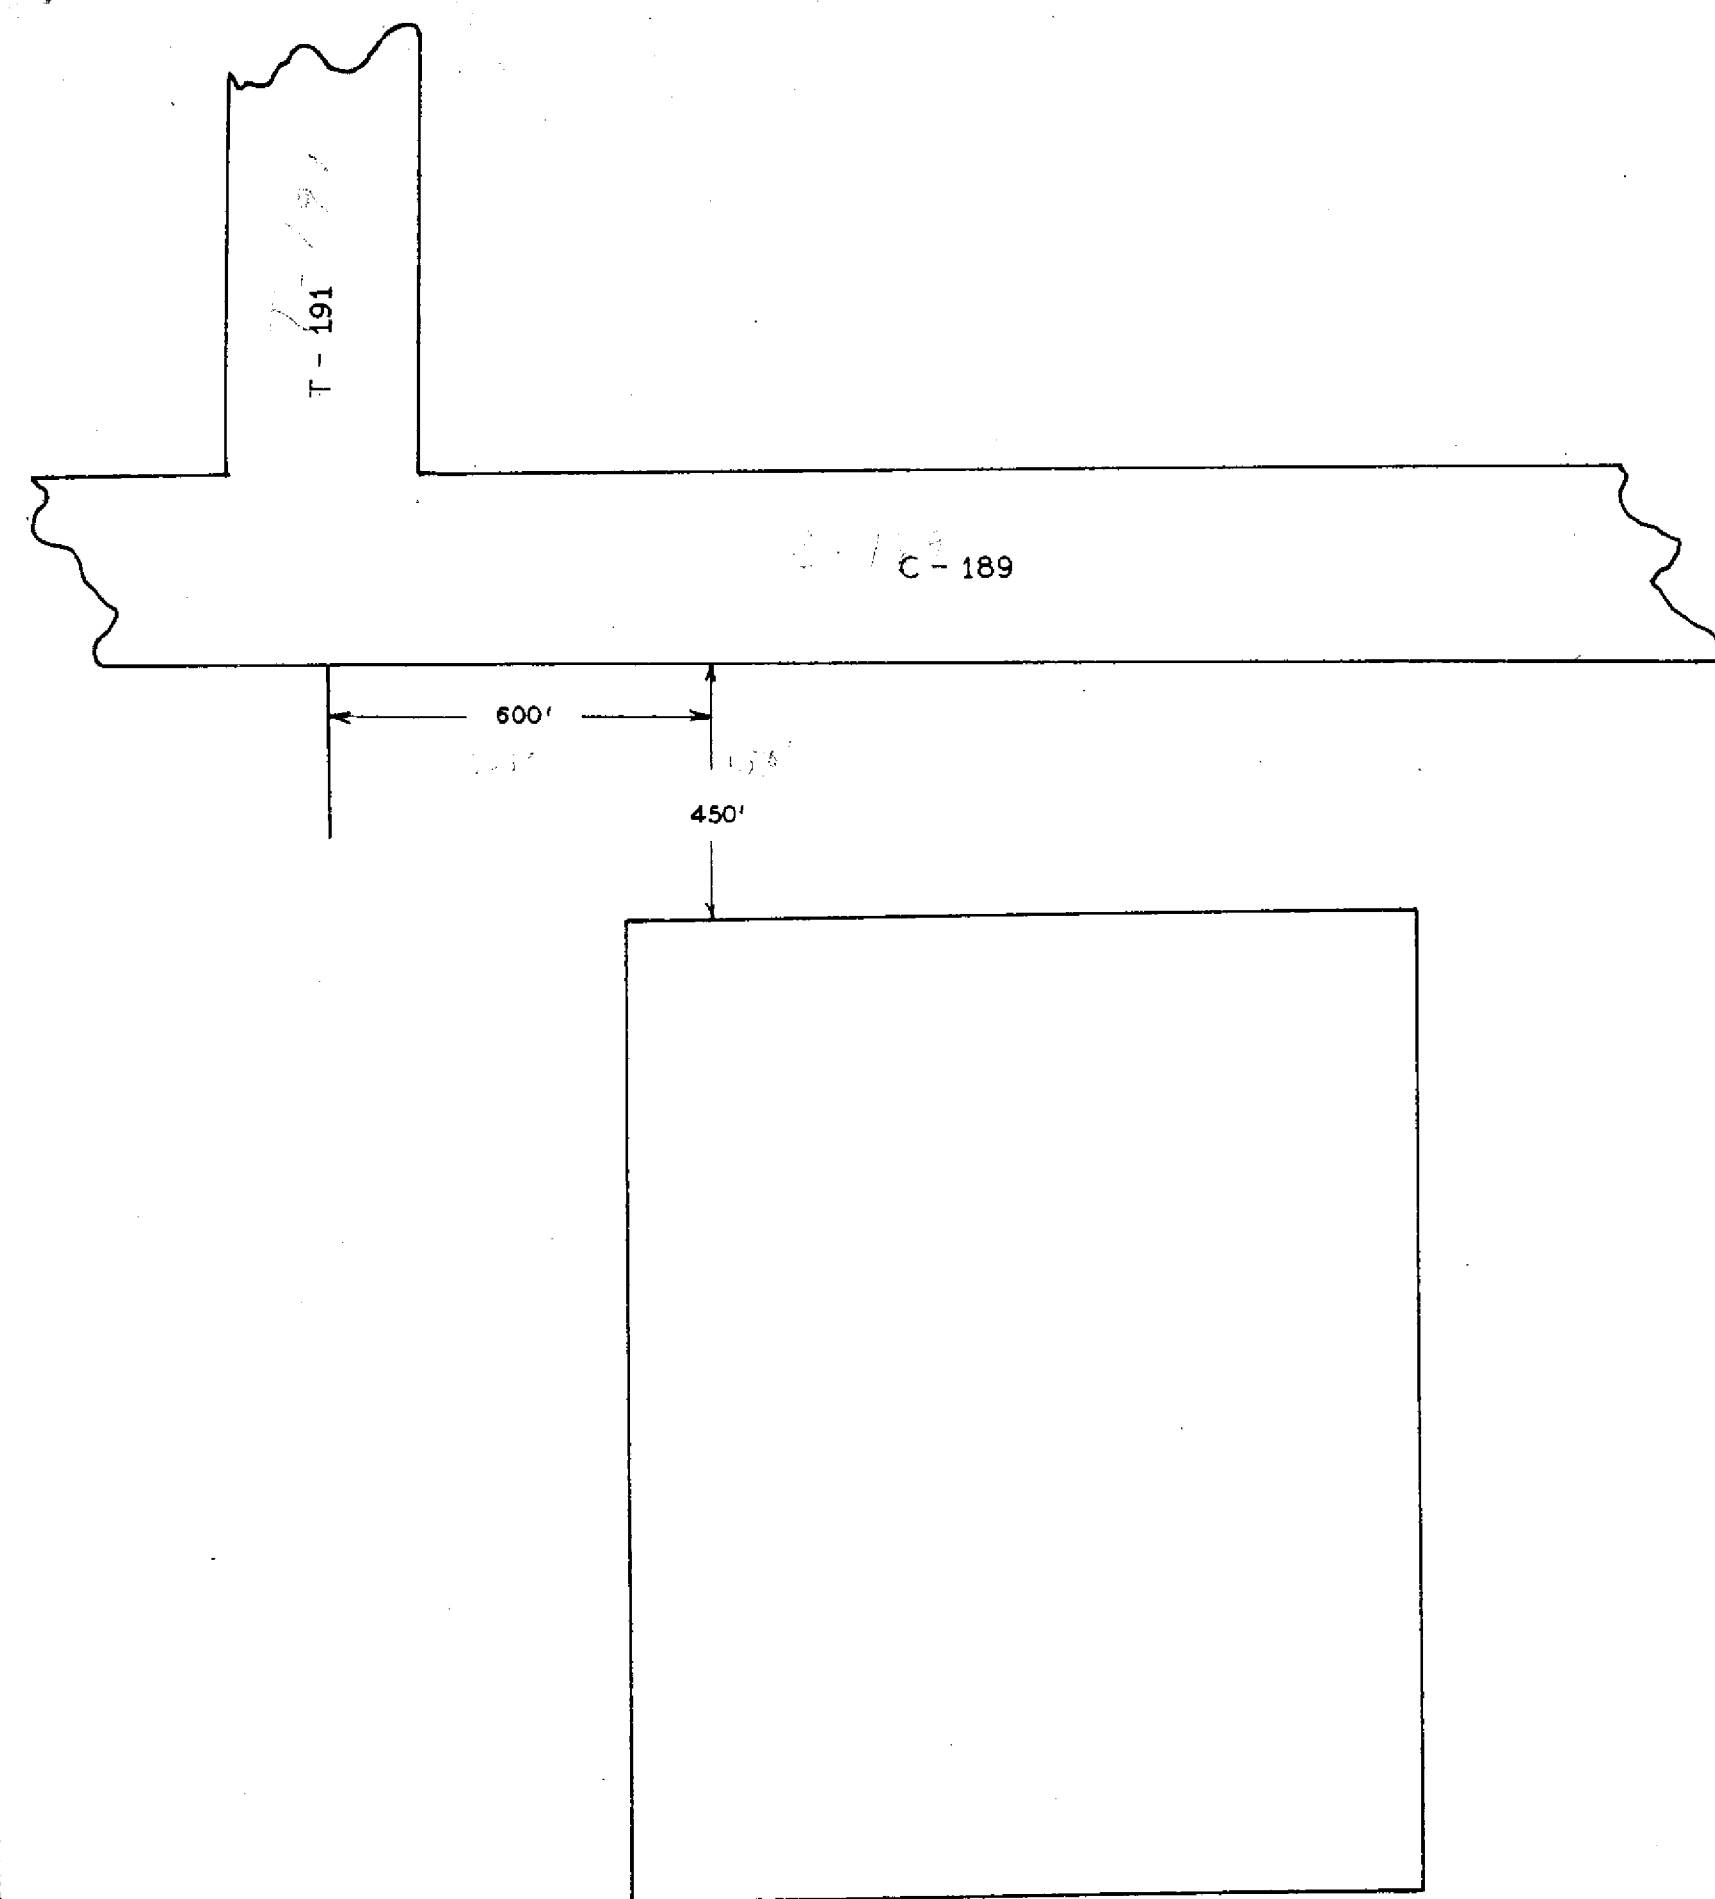


POWERS CEMETERY
 DELAWARE CO. RADNOR TWP.
 OFFICIAL PROJECT NOS. 465-42-3-467 & 665-42-3-232

LEGEND

- ① REVOLUTIONARY WAR
- ⑩ WAR OF 1812
- ⑮ MEXICAN WAR
- ⑲ CIVIL WAR
- ⑳ SPANISH AM. WAR
- ⑳ WORLD WAR

SCALE 1"=20' ACRE .23

21-14-3

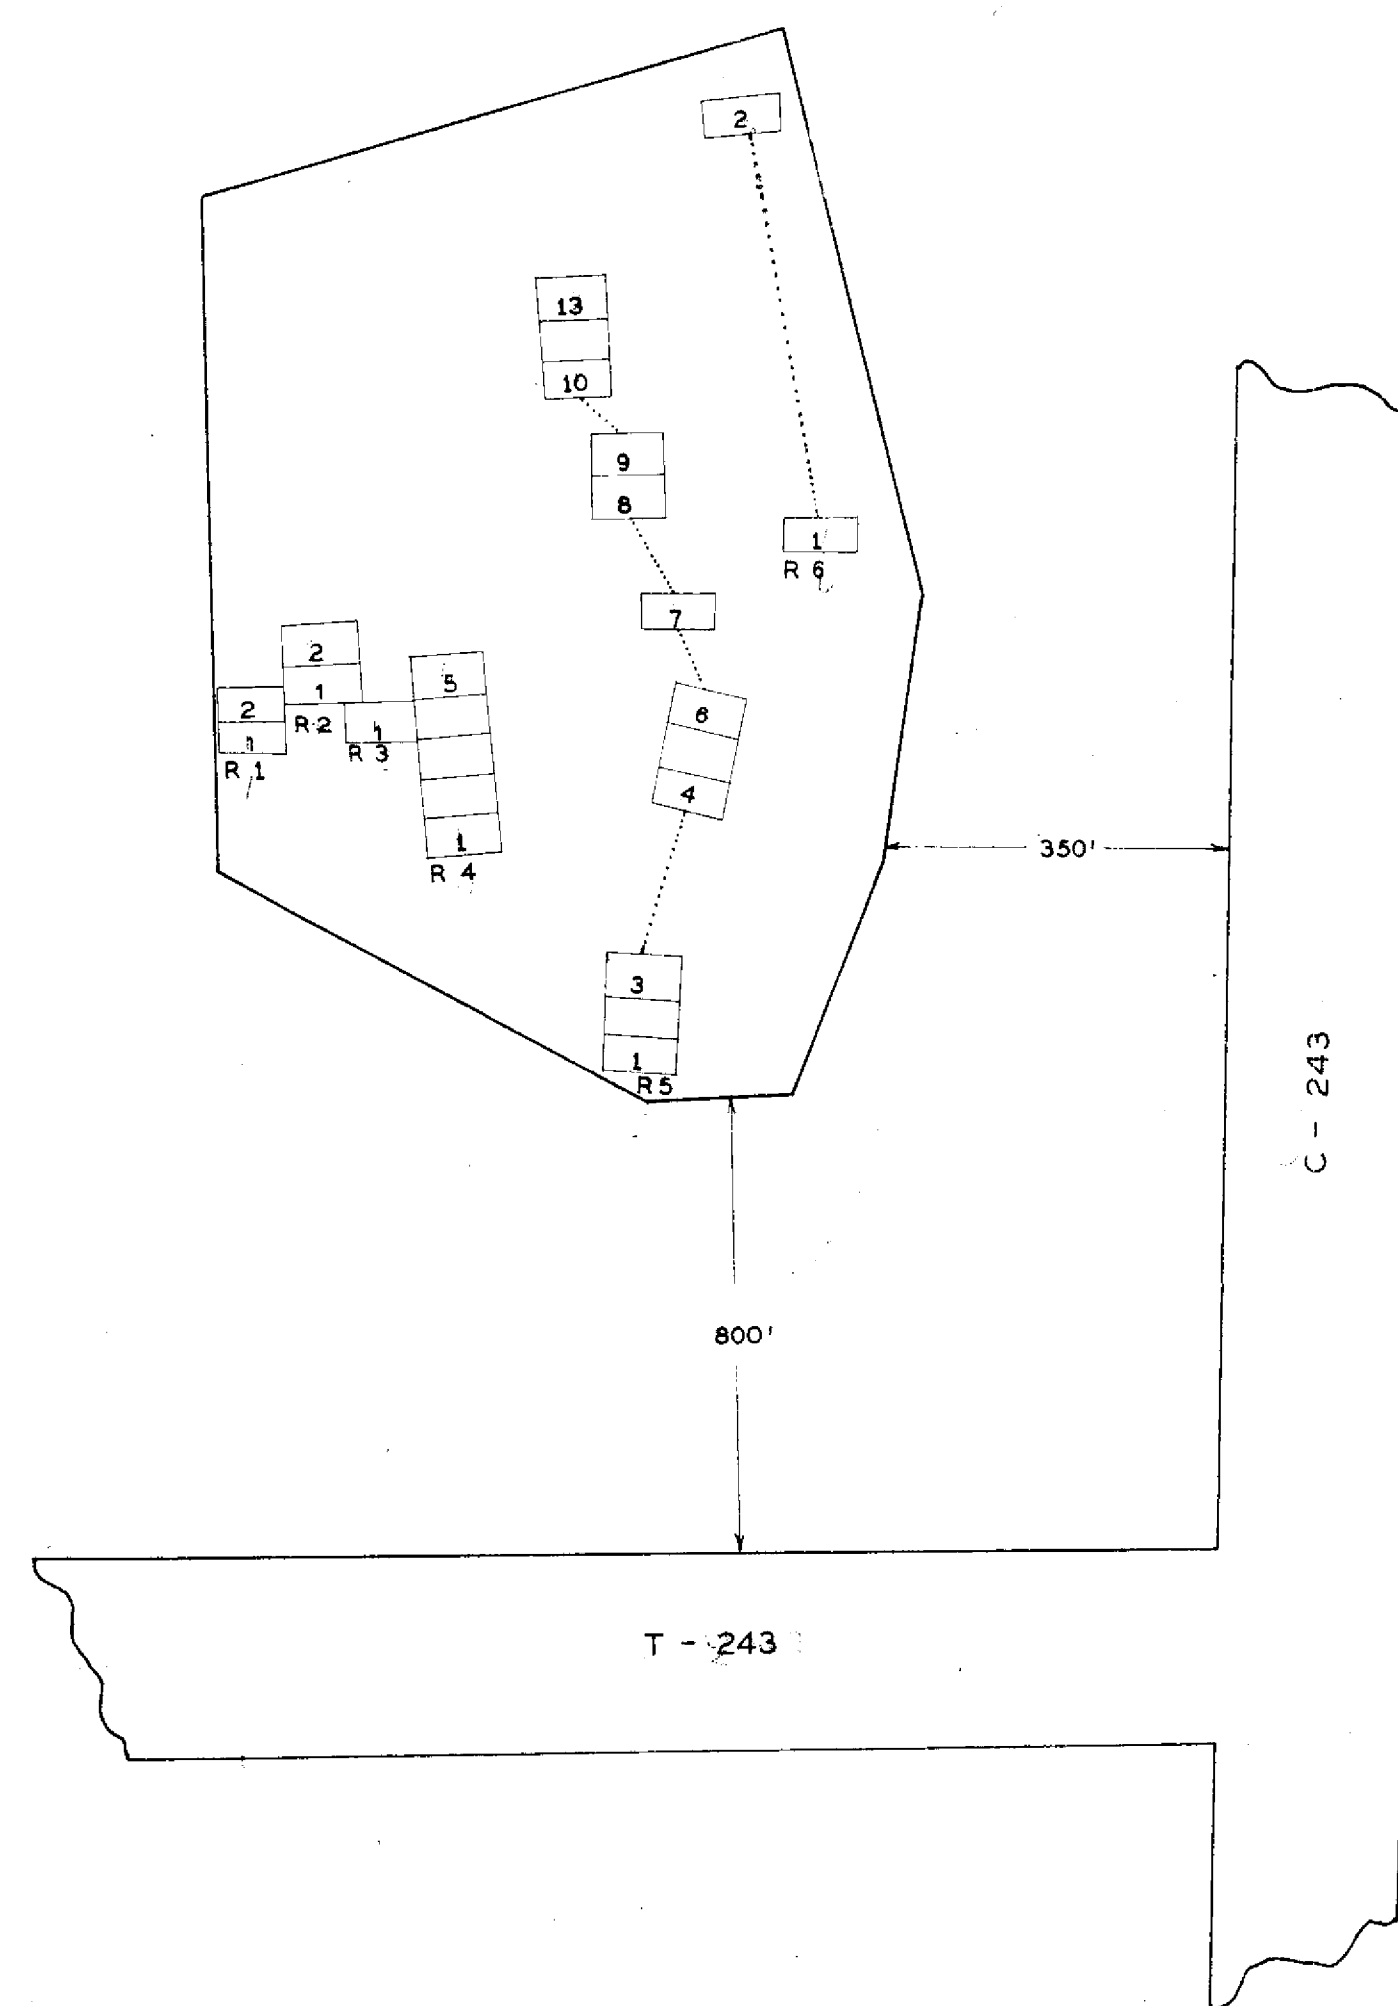


EAST OXFORD CEMETERY
 DELAWARE CO. OXFORD TWP.
 OFFICIAL PROJECT NOS. 465-42-3-467 & 665-42-3-232

LEGEND

- ① REVOLUTIONARY WAR
- ⑩ WAR OF 1812
- ⑮ MEXICAN WAR
- ⑲ CIVIL WAR
- ⑳ SPANISH AM. WAR
- ⑳ WORLD WAR

SCALE 1"=20' ACRE .14

21-12-2

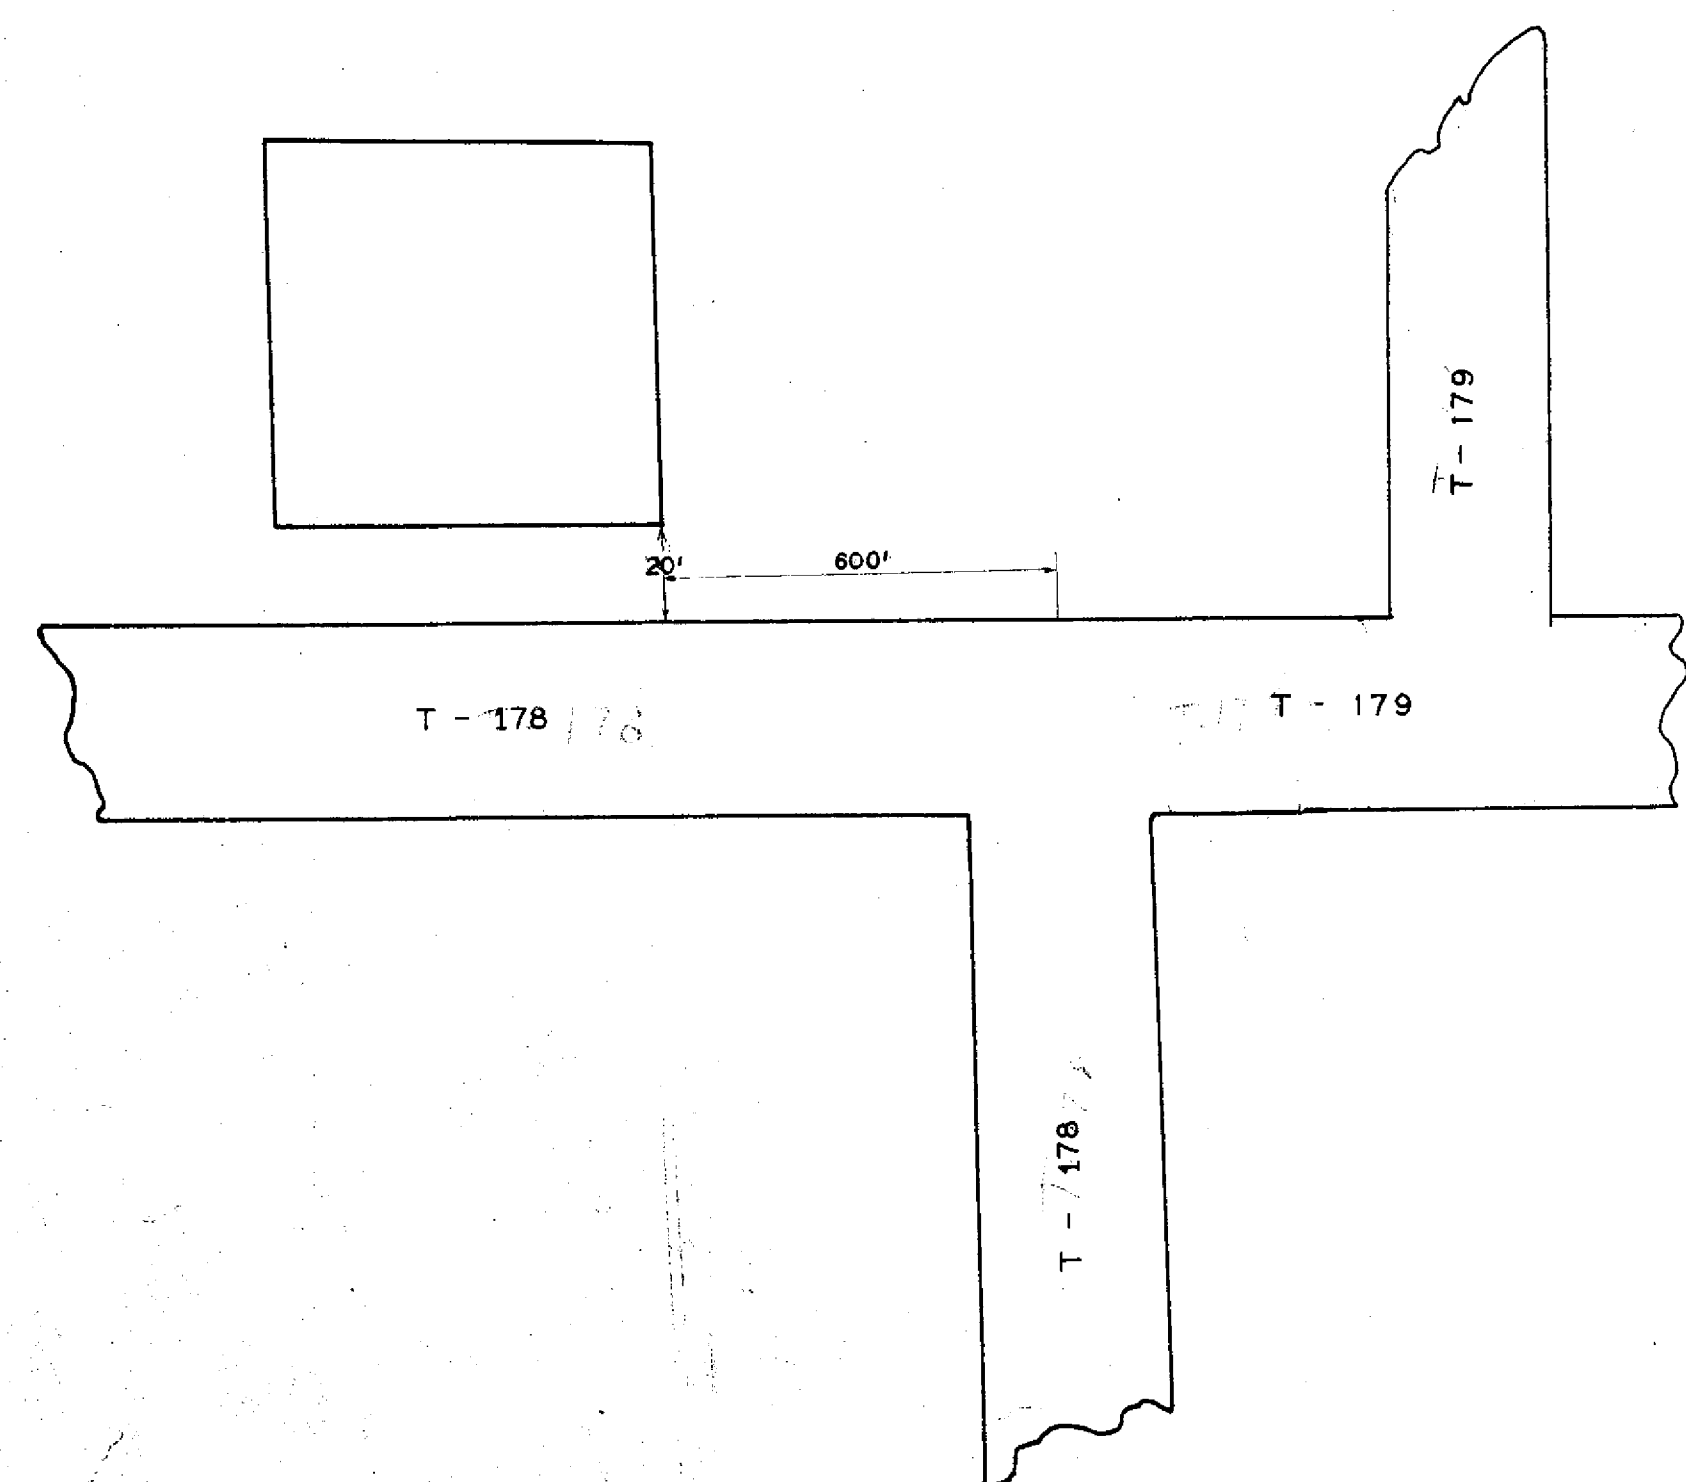


MINTON CEMETERY
 DELAWARE CO. THOMPSON TWP.
 OFFICIAL PROJECT NOS. 465-42-3-467 & 665-42-3-232

LEGEND

- ① REVOLUTIONARY WAR
- ⑩ WAR OF 1812
- ⑮ MEXICAN WAR
- ⑲ CIVIL WAR
- ⑳ SPANISH AM. WAR
- ⑳ WORLD WAR

SCALE 1"=20' ACRE .02

21-16-2

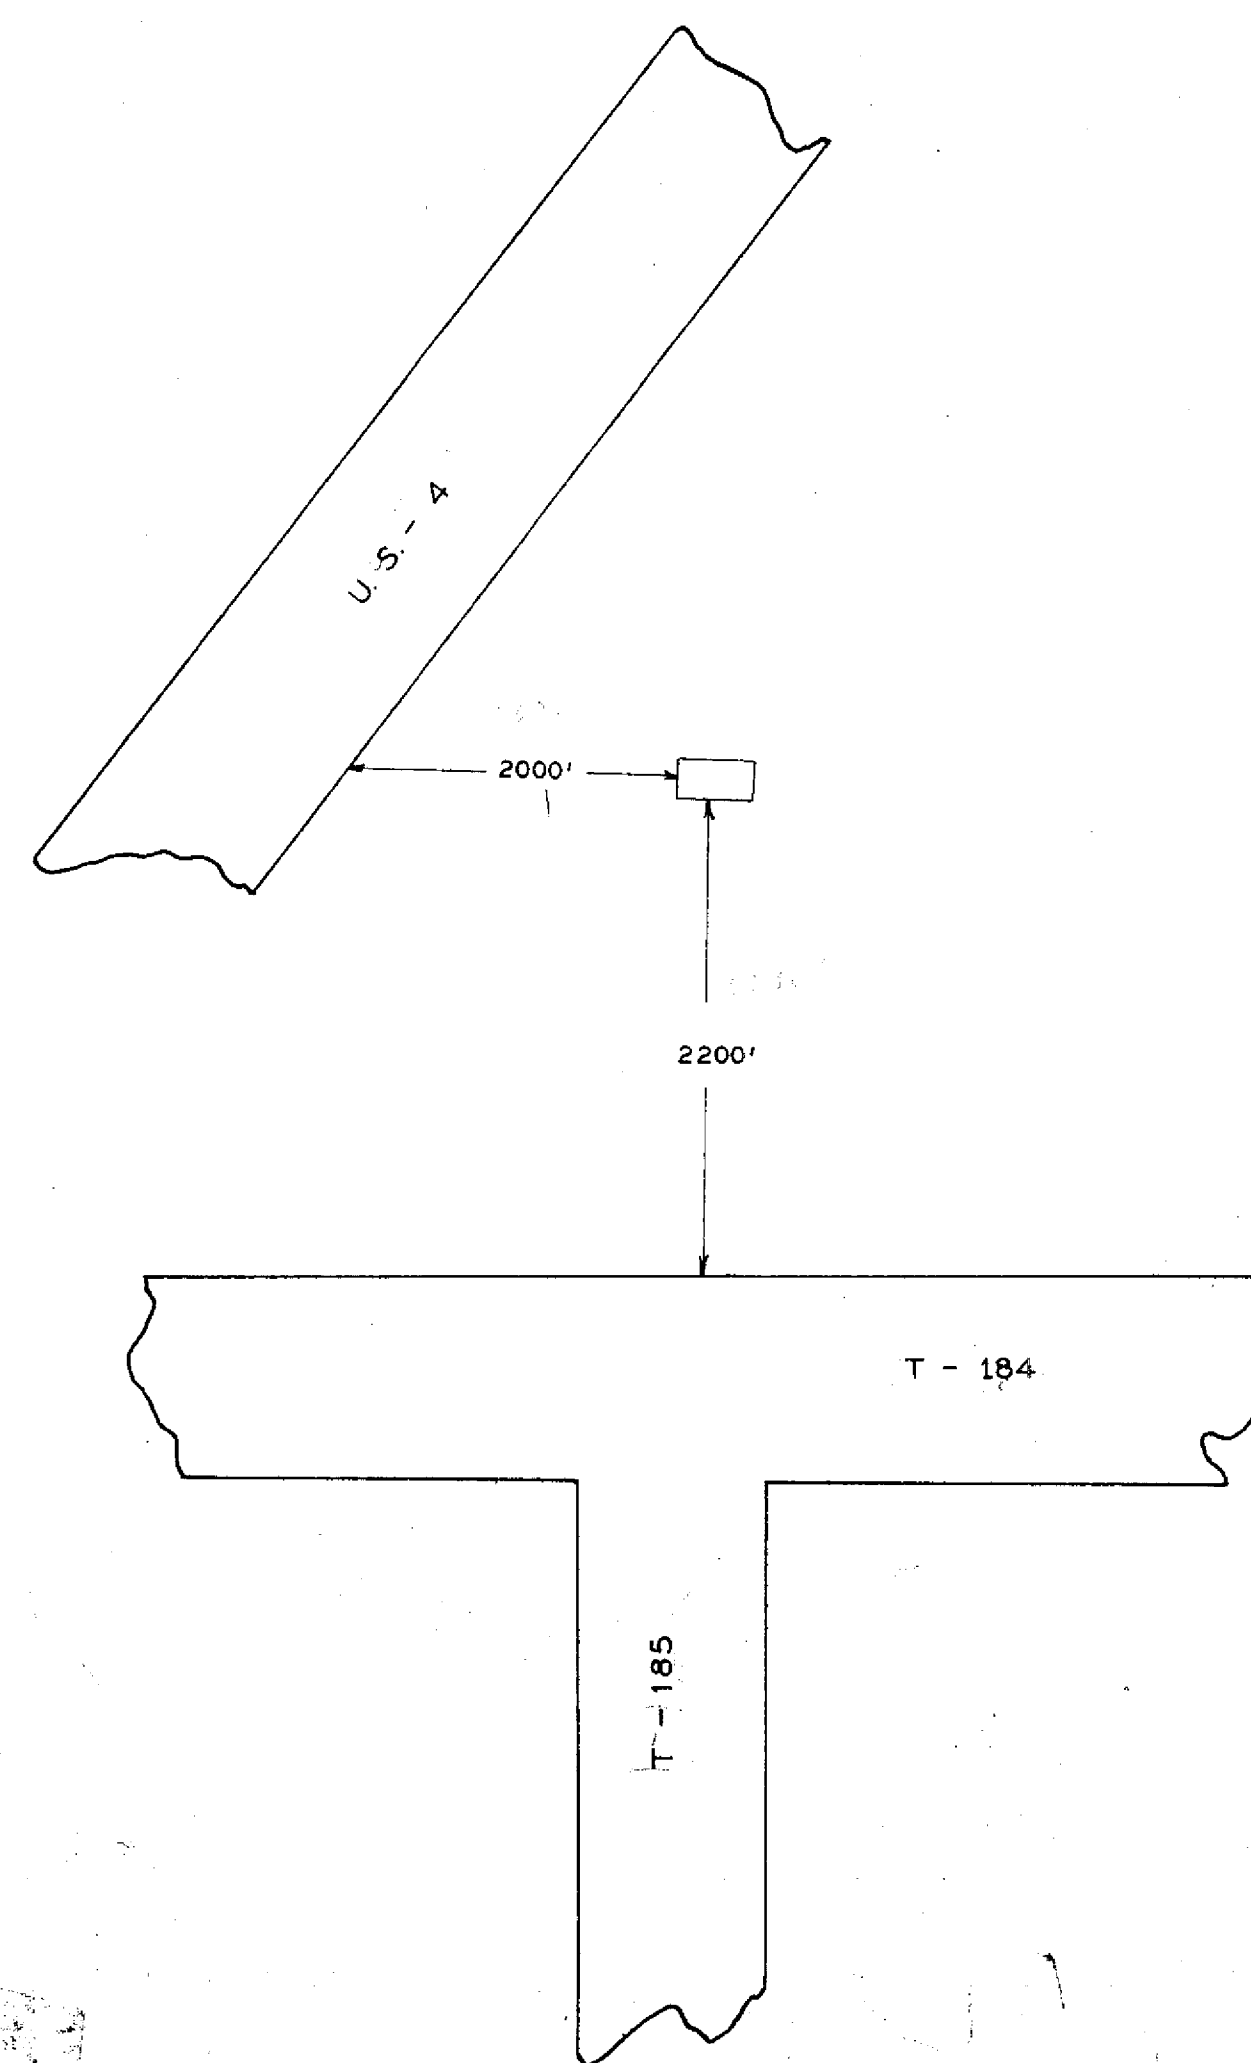

MONEY CEMETERY
 DELAWARE CO. THOMPSON TWP.
 OFFICIAL PROJECT NOS. 465-42-3-467 & 665-42-3-232

LEGEND

- ① REVOLUTIONARY WAR
- ⑩ WAR OF 1812
- ⑮ MEXICAN WAR
- ⑲ CIVIL WAR
- ⑳ SPANISH AM. WAR
- ⑳ WORLD WAR

SCALE 1"=20' ACRE .00

21-16-3

NAME	SEC	L	R	G	W
BIGGS JOHN W.			7	1	19
BILLS DAN			7	16	19
HICKLE JOHN J.			2	8	31
JOHNSON D. P.			4	17	19
KELCHNER ISAAC W.			5	21	19
MOHN GEORGE		1	8	4	19
MUTCHLAR AARON J.			7	4	19
SCHULTZ WM. H.			5	14	19
SKATZES ARTHUR M.			7	5	31
STRAWER GEO.		2	4	20	19
VALEY MILO			8	1	19
WINSHIP CHARLES A.			2	7	



NAME	SEC	L	R	G	W
BAILEY THOMAS	5	2	2	19	19
BARRINGER WM.	5	12	2	19	19
BENTON DAVID	1	5	1	19	19
CASE HENRY	1	4	16	19	19
CASE OSCAR	1	13	1	19	19
CLARK JOHN W.	2	13	1	19	19
CONROY ROBERT	2	13	1	19	19
DIXON ABEL	1	5	16	19	19
DIXON WM. O.	1	16	24	9	31
DUFFY HENRY R.	1	16	9	31	19
HALL AMOS	2	1	2	19	19
HALL ASA G.	2	1	1	19	19
HALL GEORGE	2	1	1	19	19
HALL JOHN L.	3	1	1	19	19
HALL THEODORE	3	1	1	19	19
HALL T. S.	3	1	1	19	19
HOWARD CHARLES H.	2	6	2	19	19
JOSLIN JOHN H.	2	11	4	19	19
KIBBY FRANCIS	2	11	4	19	19
KNAPP OBADIAH	2	11	4	19	19
LINK WM.	12	5	19	19	19
MARKS EDWARD CICERO	6	19	1	25	19
MOORE WM.	4	4	6	19	19
ODENTHALL CHARLES	4	11	2	19	19
PHENEGER HAROLD A.	3	20	1	31	19
POWELL JAMES W.	16	1	1	25	19
RHODES WILLIAM H.	1	6	11	19	19
RHODES LEVI	1	11	2	19	19
SACK PIERSON P.	11	8	13	19	19
STEPHENS W. C.	11	6	2	19	19
SULLIVAN THOMAS	6	6	30	19	19
SULLIVAN THOMAS	6	6	30	19	19
TULLER ROSWELL JR.	2	3	15	10	19
VANCE JAMES N.	2	1	2	19	19
VINING ELIAS	2	3	1	10	19
WEAVER ANDREW P.	1	2	3	19	19
WILCOX LAWRENCE	1	5	29	19	19
WILCOX TRACY	2	1	4	19	19
WILCOX WILLIAM H.	2	1	7	19	19
WILLIAMS GEORGE CONRAD	2	17	1	31	19

Powell Cemetery

POWELL CEMETERY


DELAWARE CO. LIBERTY TWP.

OFFICIAL PROJECT NOS. 465-42-3-467 & 665-42-3-232

LEGEND

- ① REVOLUTIONARY WAR
- ⑩ WAR OF 1812
- ⑩ MEXICAN WAR
- ⑩ CIVIL WAR
- ⑩ SPANISH AM. WAR
- ⑩ WORLD WAR

SCALE 1" = 20' ACRES 1.22

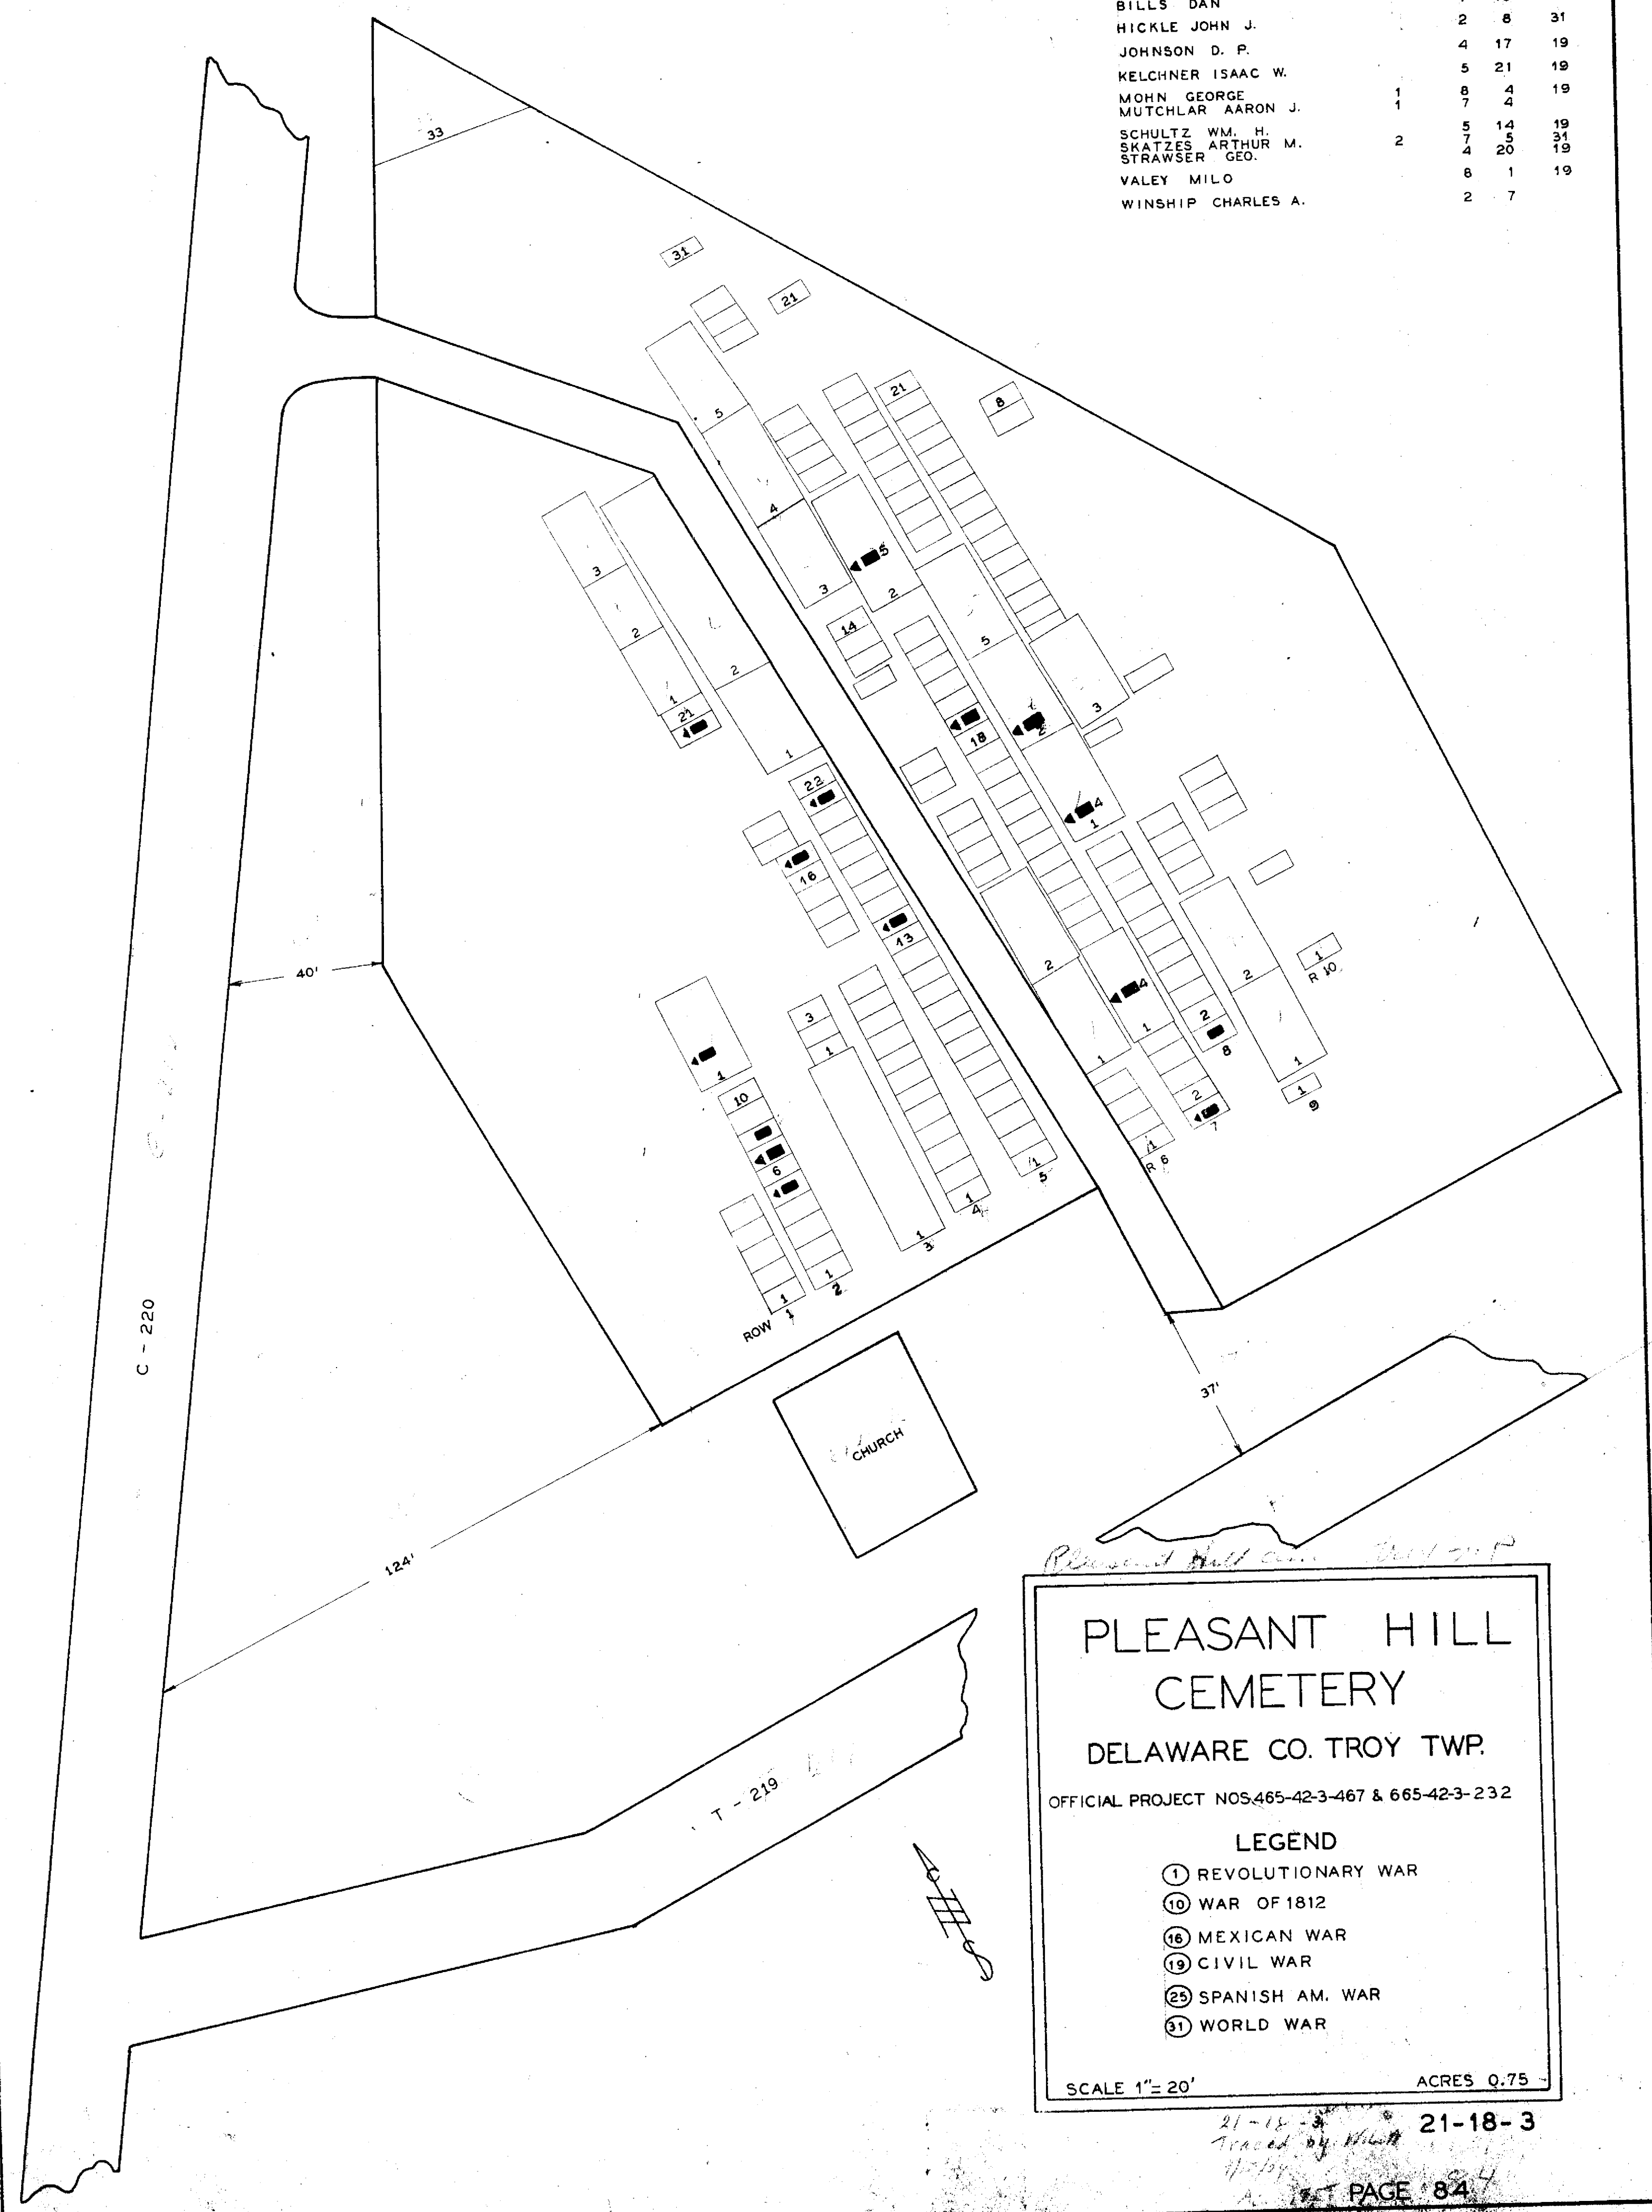

Pleasant Hill Cemetery

PLEASANT HILL CEMETERY


DELAWARE CO. TROY TWP.

OFFICIAL PROJECT NOS. 465-42-3-467 & 665-42-3-232

LEGEND

- ① REVOLUTIONARY WAR
- ⑩ WAR OF 1812
- ⑩ MEXICAN WAR
- ⑩ CIVIL WAR
- ⑩ SPANISH AM. WAR
- ⑩ WORLD WAR

SCALE 1" = 20' ACRES 0.75

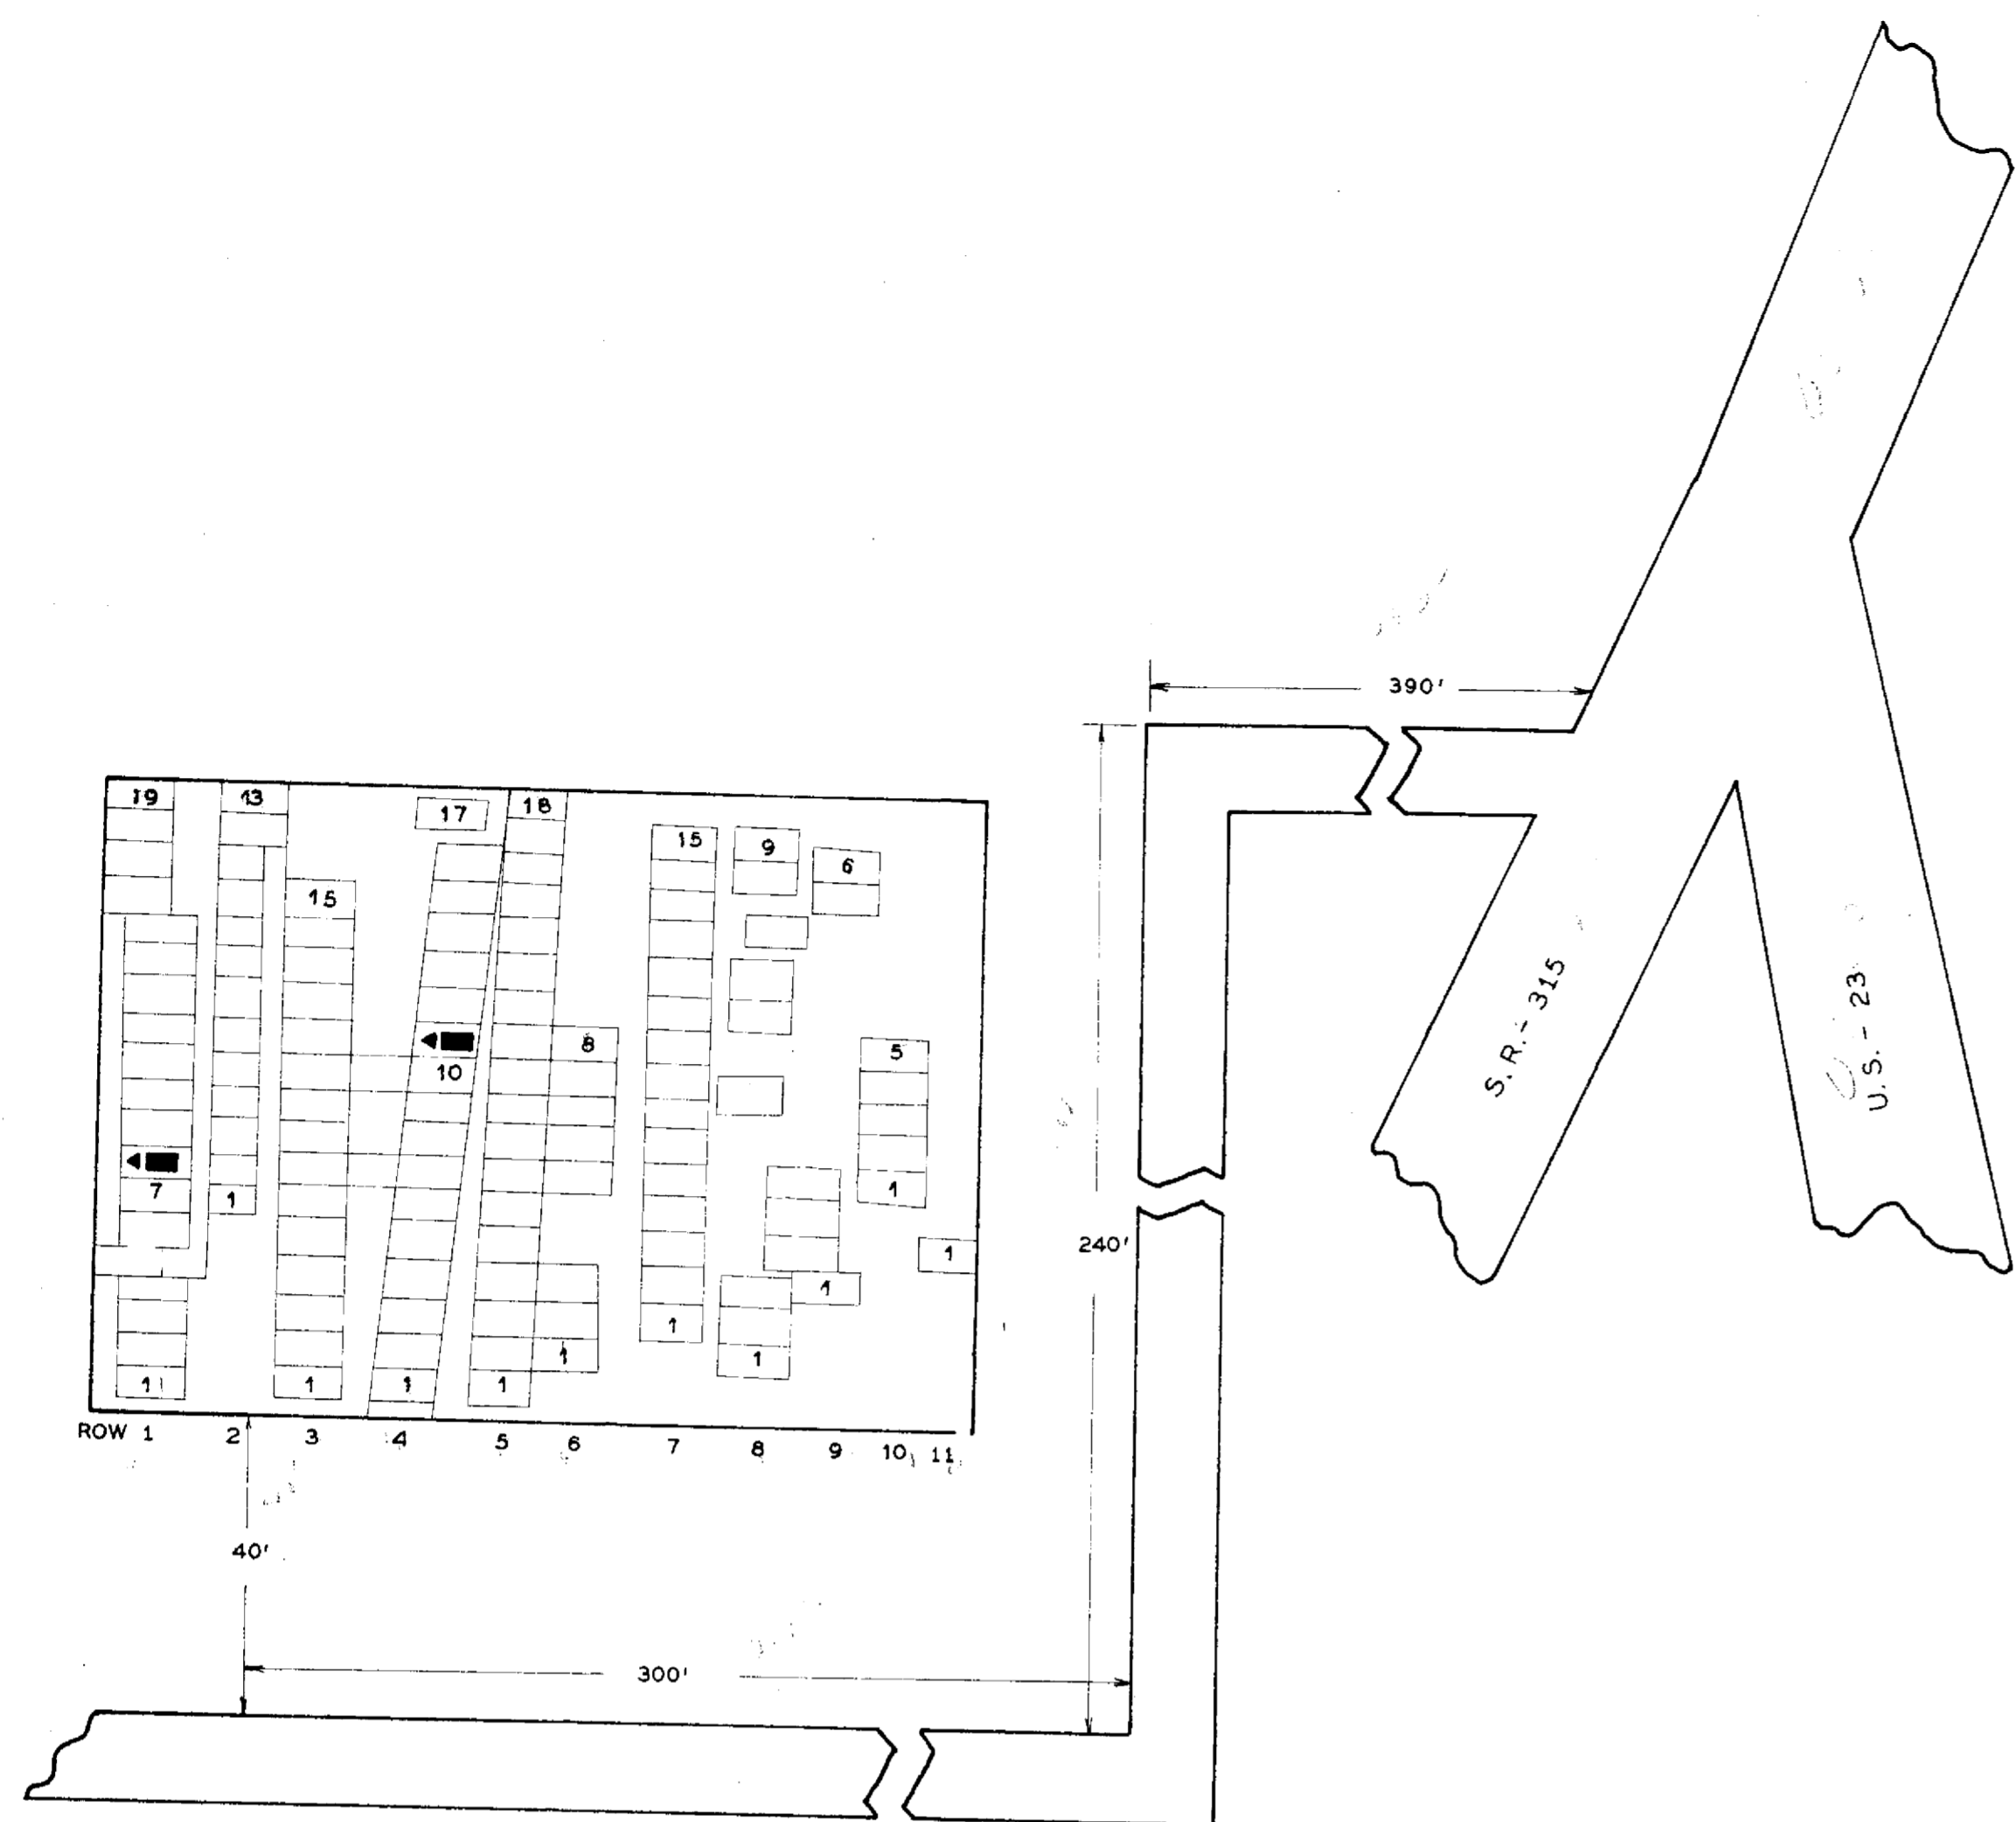

	NAME	R	G	W
1	KOOKEN JAMES	1	8	1
	MEEKER FORREST	4	11	10
*	MONROE LEONARD			1


COLE CEMETERY
DELAWARE CO. DELAWARE TWP
OFFICIAL PROJECT NOS 465 42 3 467&665 423-232

LEGEND

- ① REVOLUTIONARY WAR
- ⑩ WAR OF 1812
- ⑯ MEXICAN WAR
- ⑲ CIVIL WAR
- ⑳ SPANISH AM. WAR
- ㉑ WORLD WAR

SCALE 1" = 20' ACRE .2

21-5-6

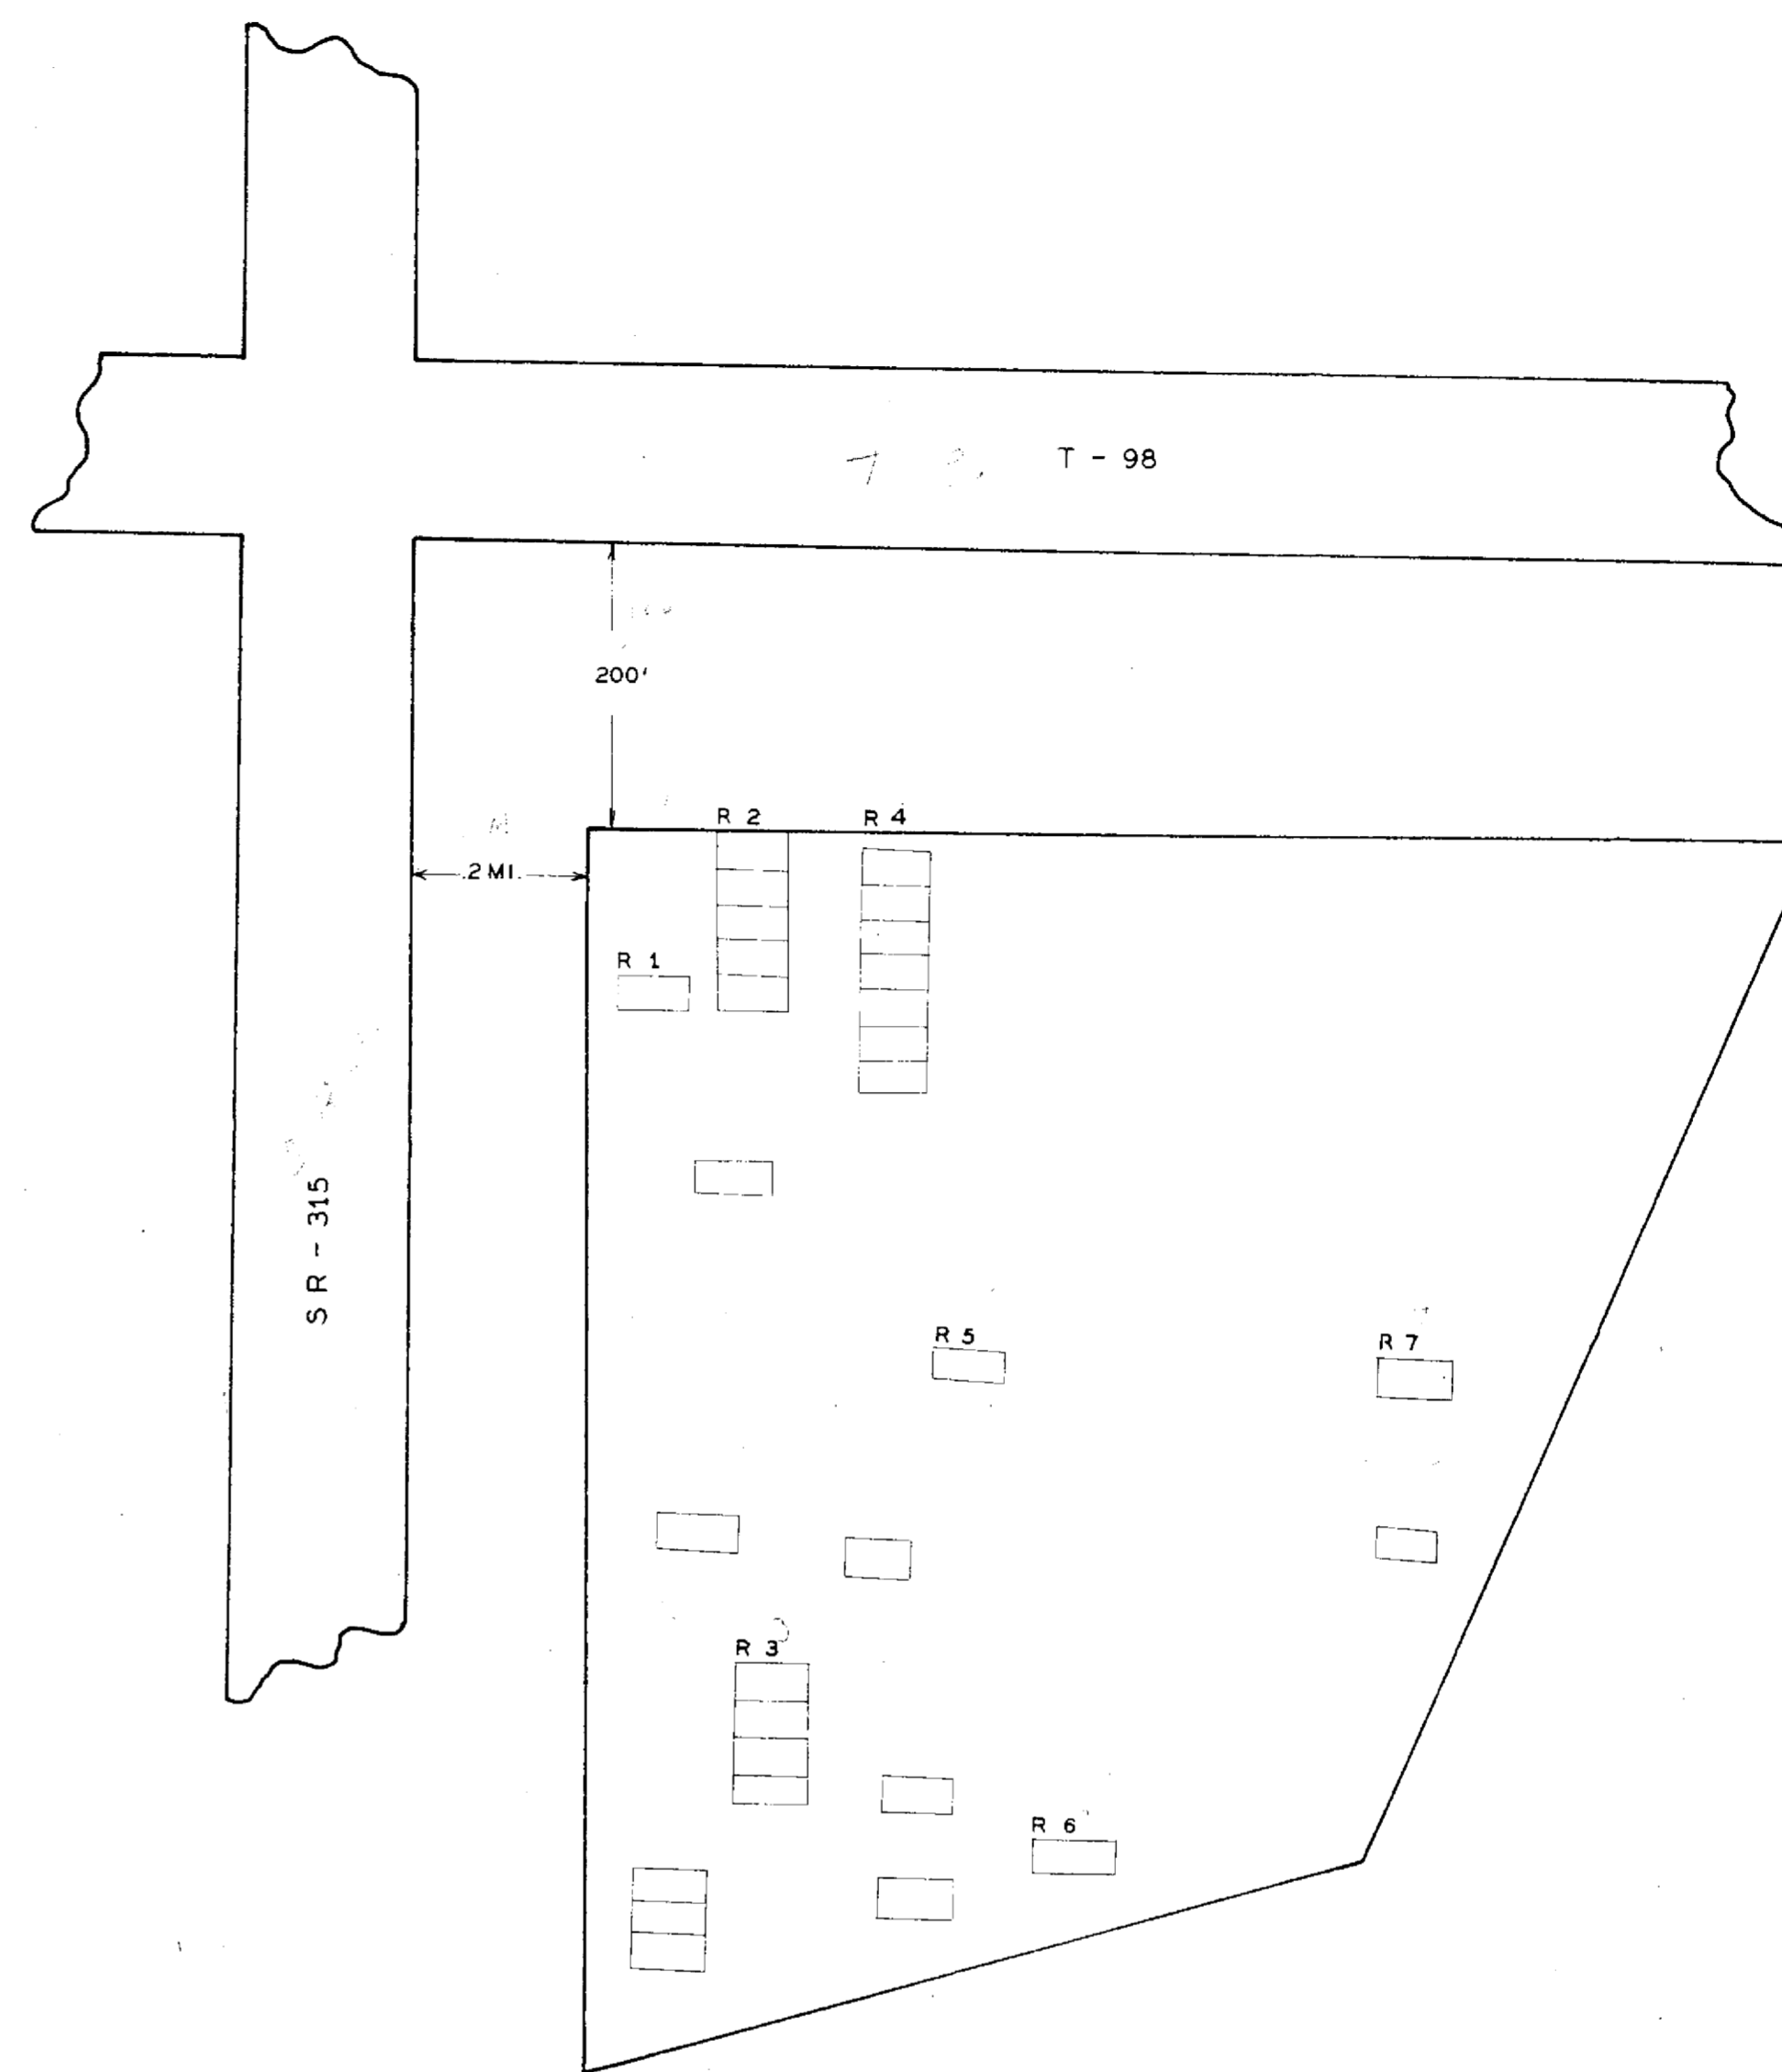

LEGEND
R=ROW-G=GRAVE-W=WAR
* POSITION UNKNOWN

POWERS CEMETERY
DELAWARE CO. LIBERTY TWP
OFFICIAL PROJECT NOS 465-423-467&665-423-232

LEGEND


- ① REVOLUTIONARY WAR
- ⑩ WAR OF 1812
- ⑯ MEXICAN WAR
- ⑲ CIVIL WAR
- ⑳ SPANISH AM. WAR
- ㉑ WORLD WAR

SCALE 1" = 20' ACRE .65

21-9-13

NAME SEC L R G W
 *VAN DORN GILBERT 1 1 1 1 1

NAME SEC L R G W
 *JONES CHARLES. 19
 *RAMSEY JESSE. 19
 *YOUNG JACOB. 19


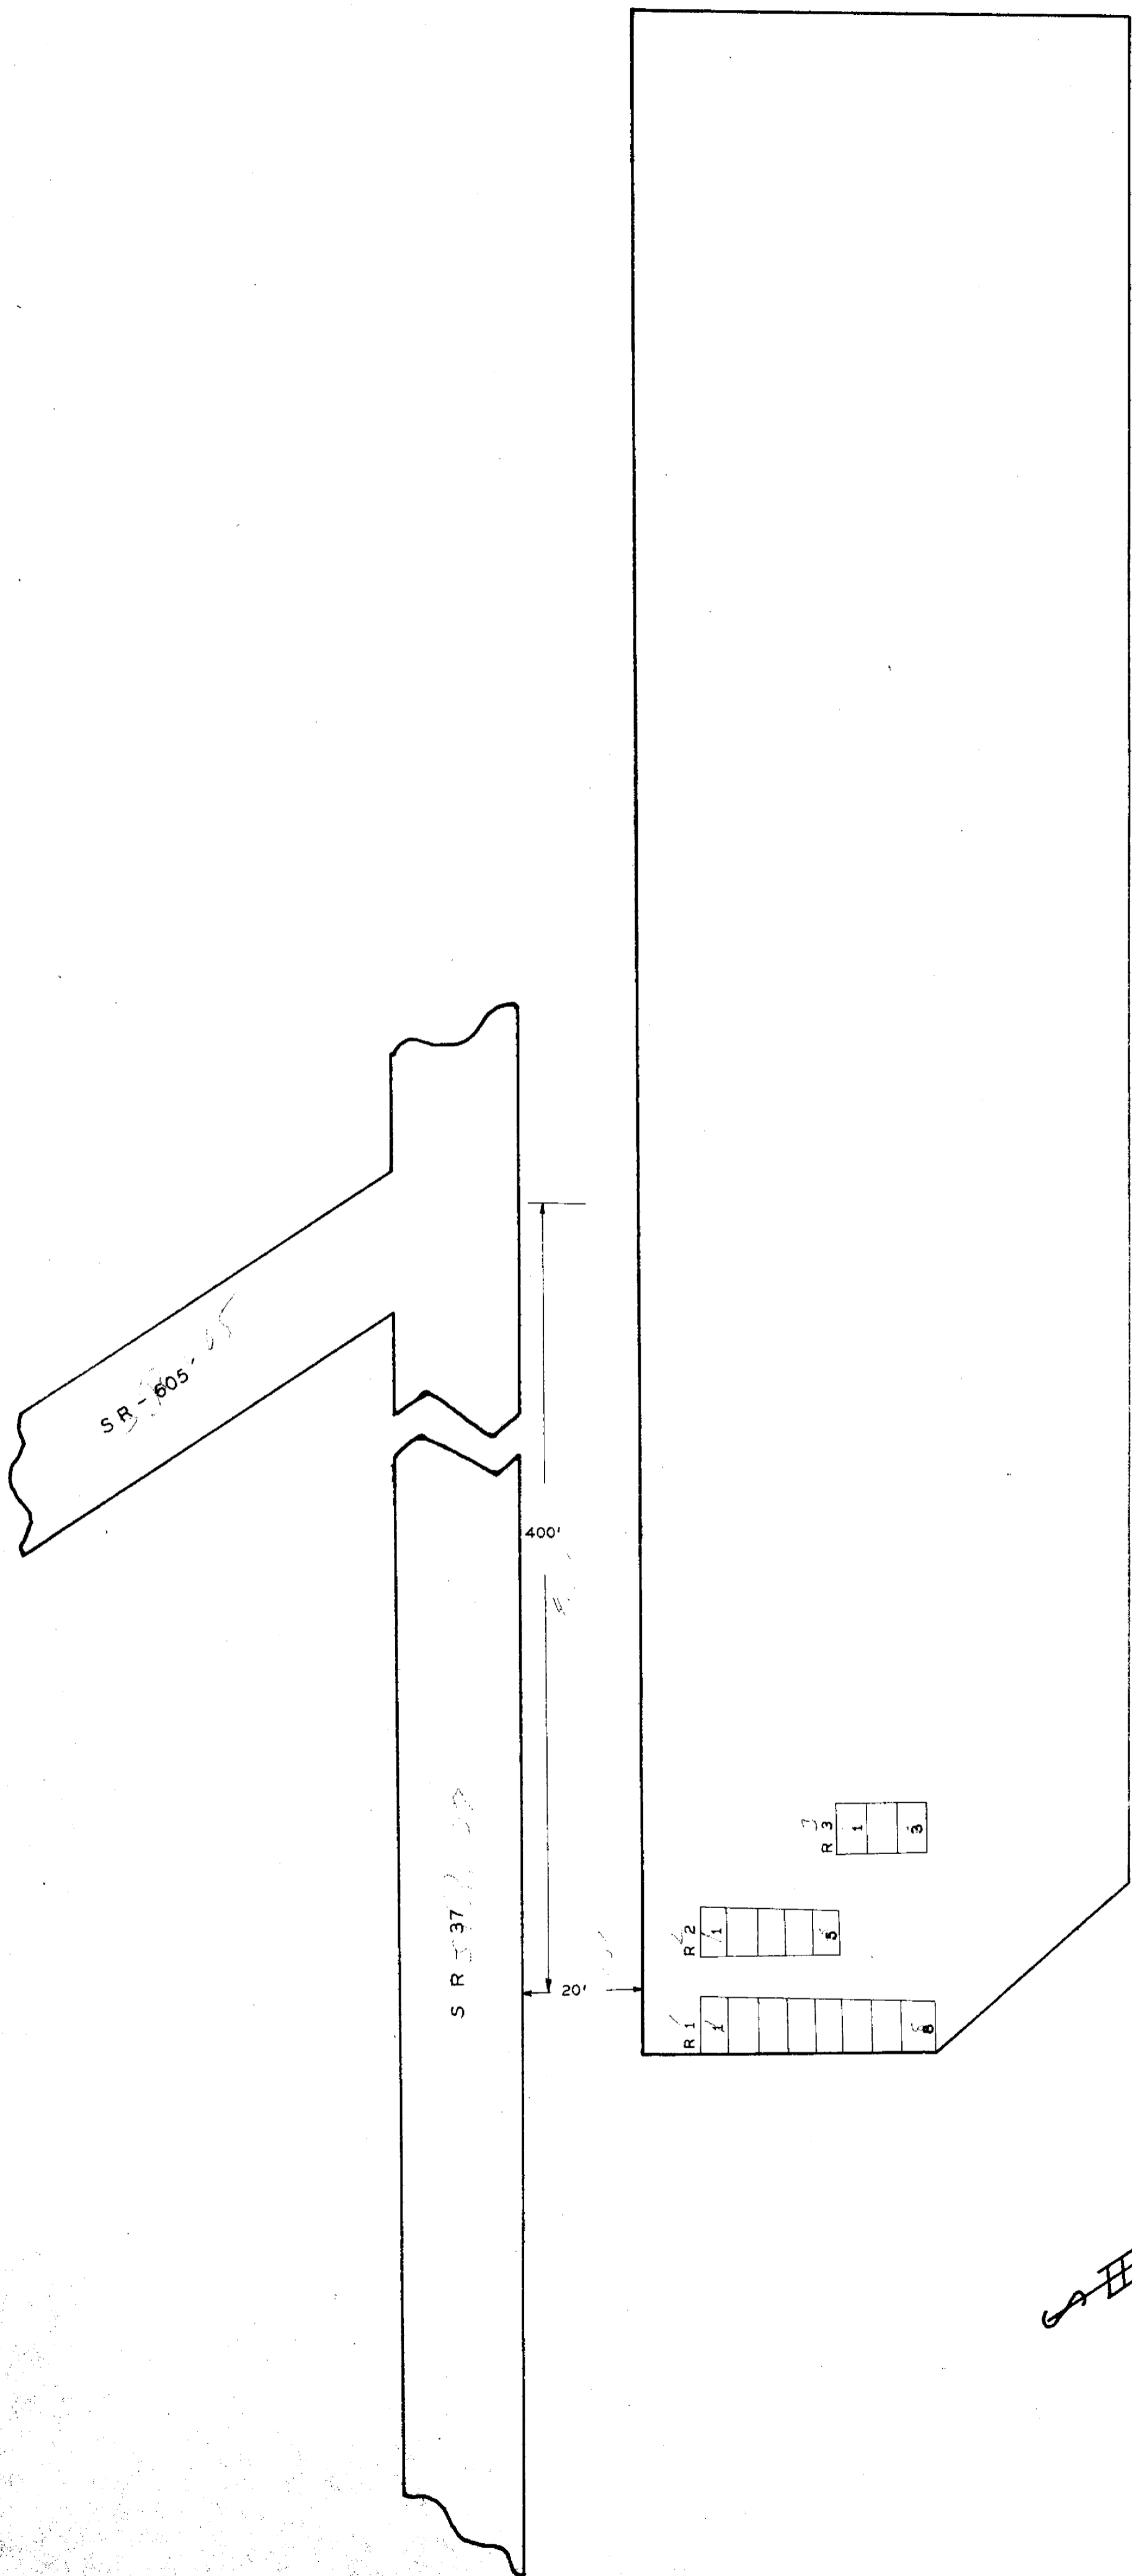


VANS VALLEY CEMETERY
 DELAWARE CO. TRENTON TWP.
 OFFICIAL PROJECT NOS.465-42-3-467&665-42-3-232

LEGEND
 ① REVOLUTIONARY WAR
 ② WAR OF 1812
 ③ MEXICAN WAR
 ④ CIVIL WAR
 ⑤ SPANISH AM. WAR
 ⑥ WORLD WAR

SCALE 1" = 20' .70 ACRE

21-17-1

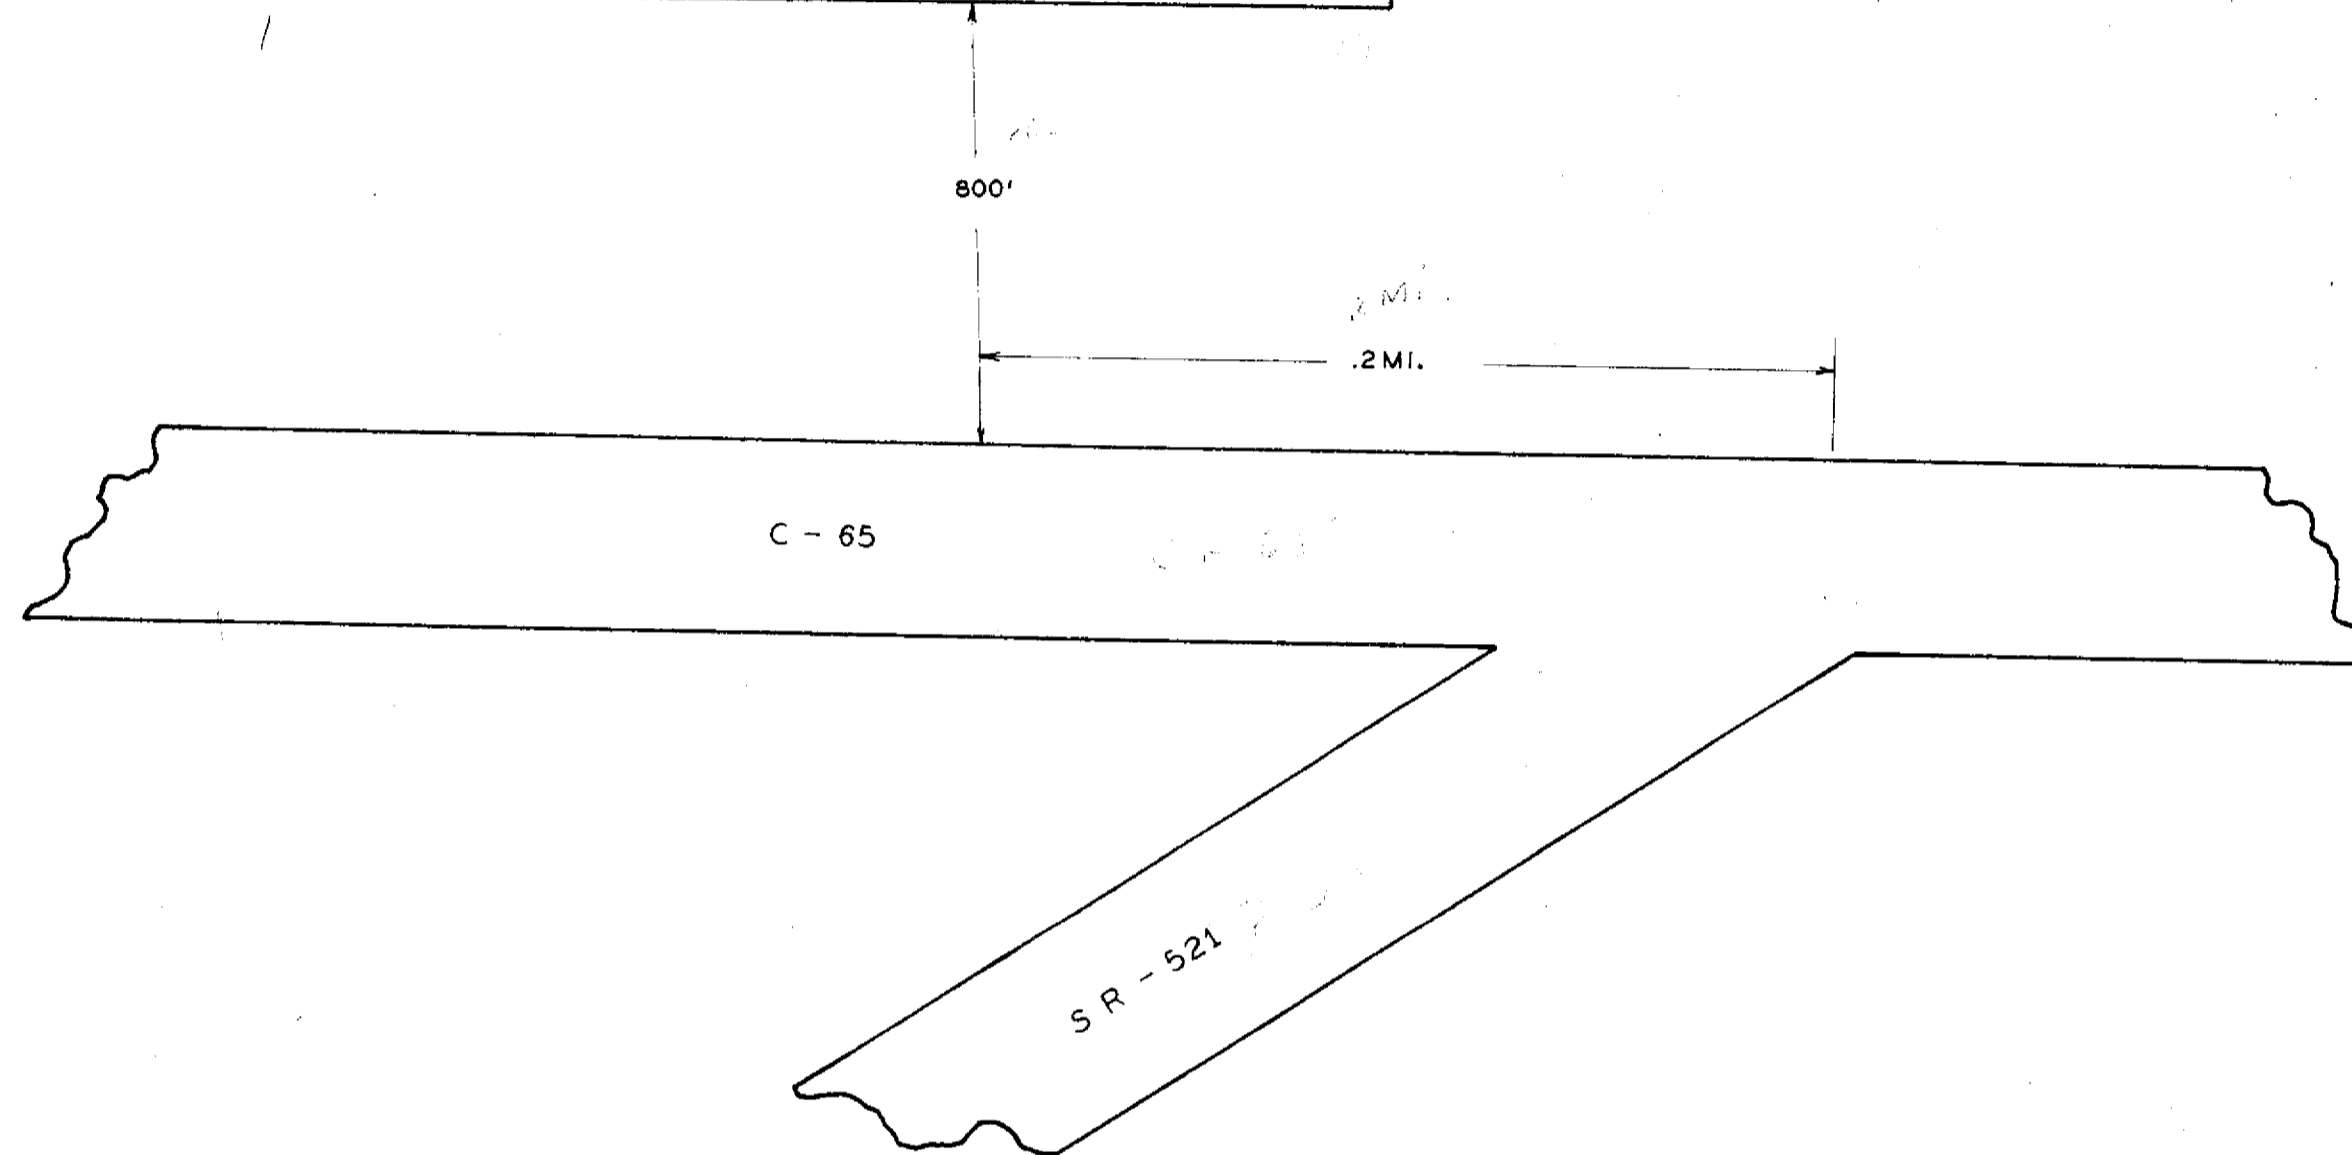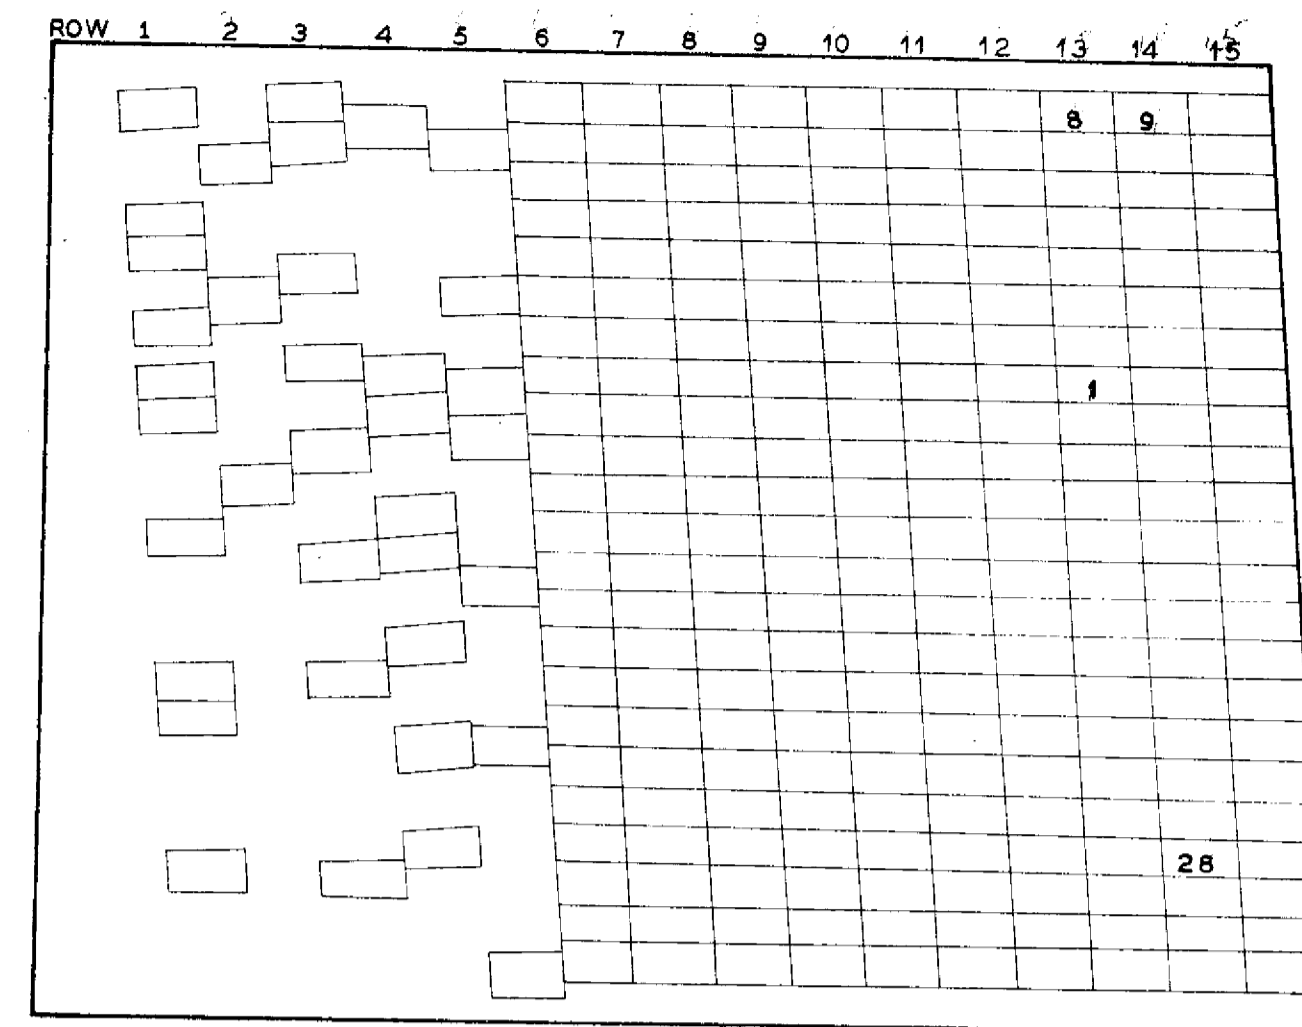


COUNTY HOME CEMETERY
 DELAWARE CO. BROWN TWP.
 OFFICIAL PROJECT NOS.465-42-3-467&665-42-3-232

LEGEND
 ① REVOLUTIONARY WAR
 ② WAR OF 1812
 ③ MEXICAN WAR
 ④ CIVIL WAR
 ⑤ SPANISH AM. WAR
 ⑥ WORLD WAR

SCALE 1" = 20' .70 ACRE

21-3-5

LEGEND
 SEC-SECTION L-LOT R-ROW
 G-GRAVE W-WAR
 *-POSITION UNKNOWN

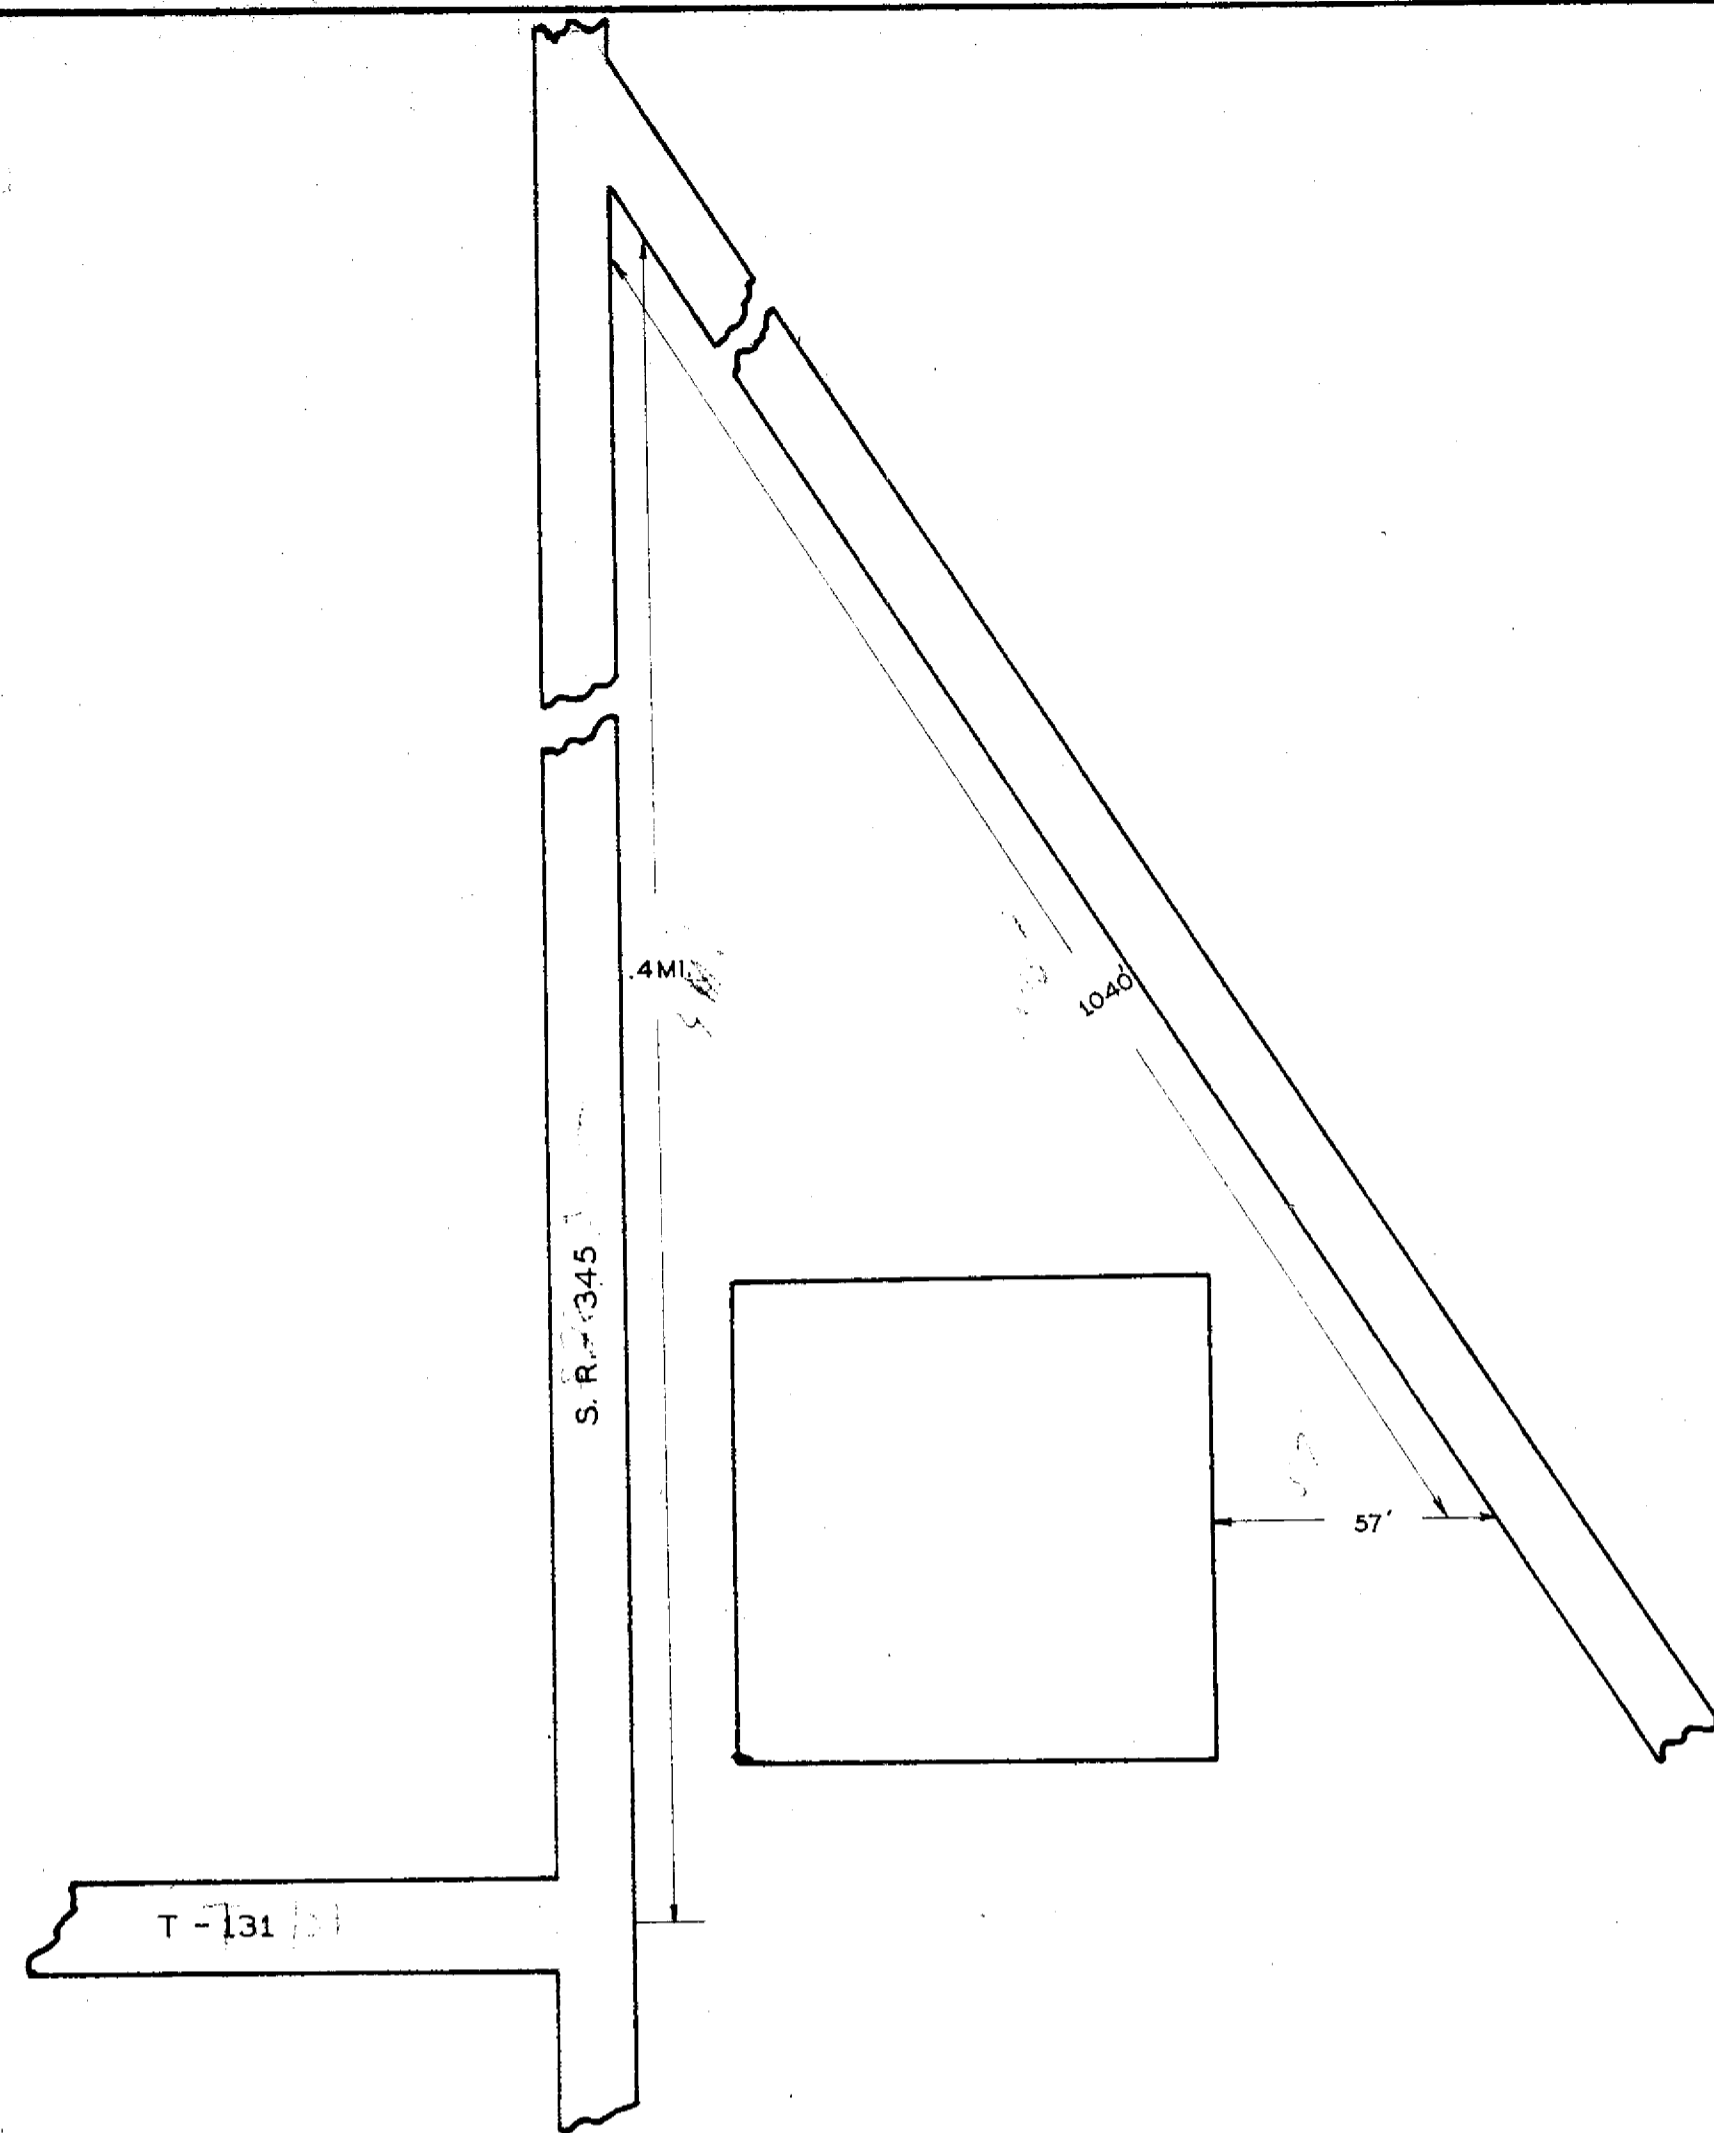


COURTRIGHT CEMETERY
 DELAWARE CO. CONCORD TWP.
 OFFICIAL PROJECT NOS. 465-42-3-465 & 665-42-3-232

LEGEND
 ① REVOLUTIONARY WAR
 ⑩ WAR OF 1812
 ⑪ MEXICAN WAR
 ⑰ CIVIL WAR
 ⑳ SPANISH AM. WAR
 ㉑ WORLD WAR

SCALE 1" = 20' .01 ACRE

21-4-9

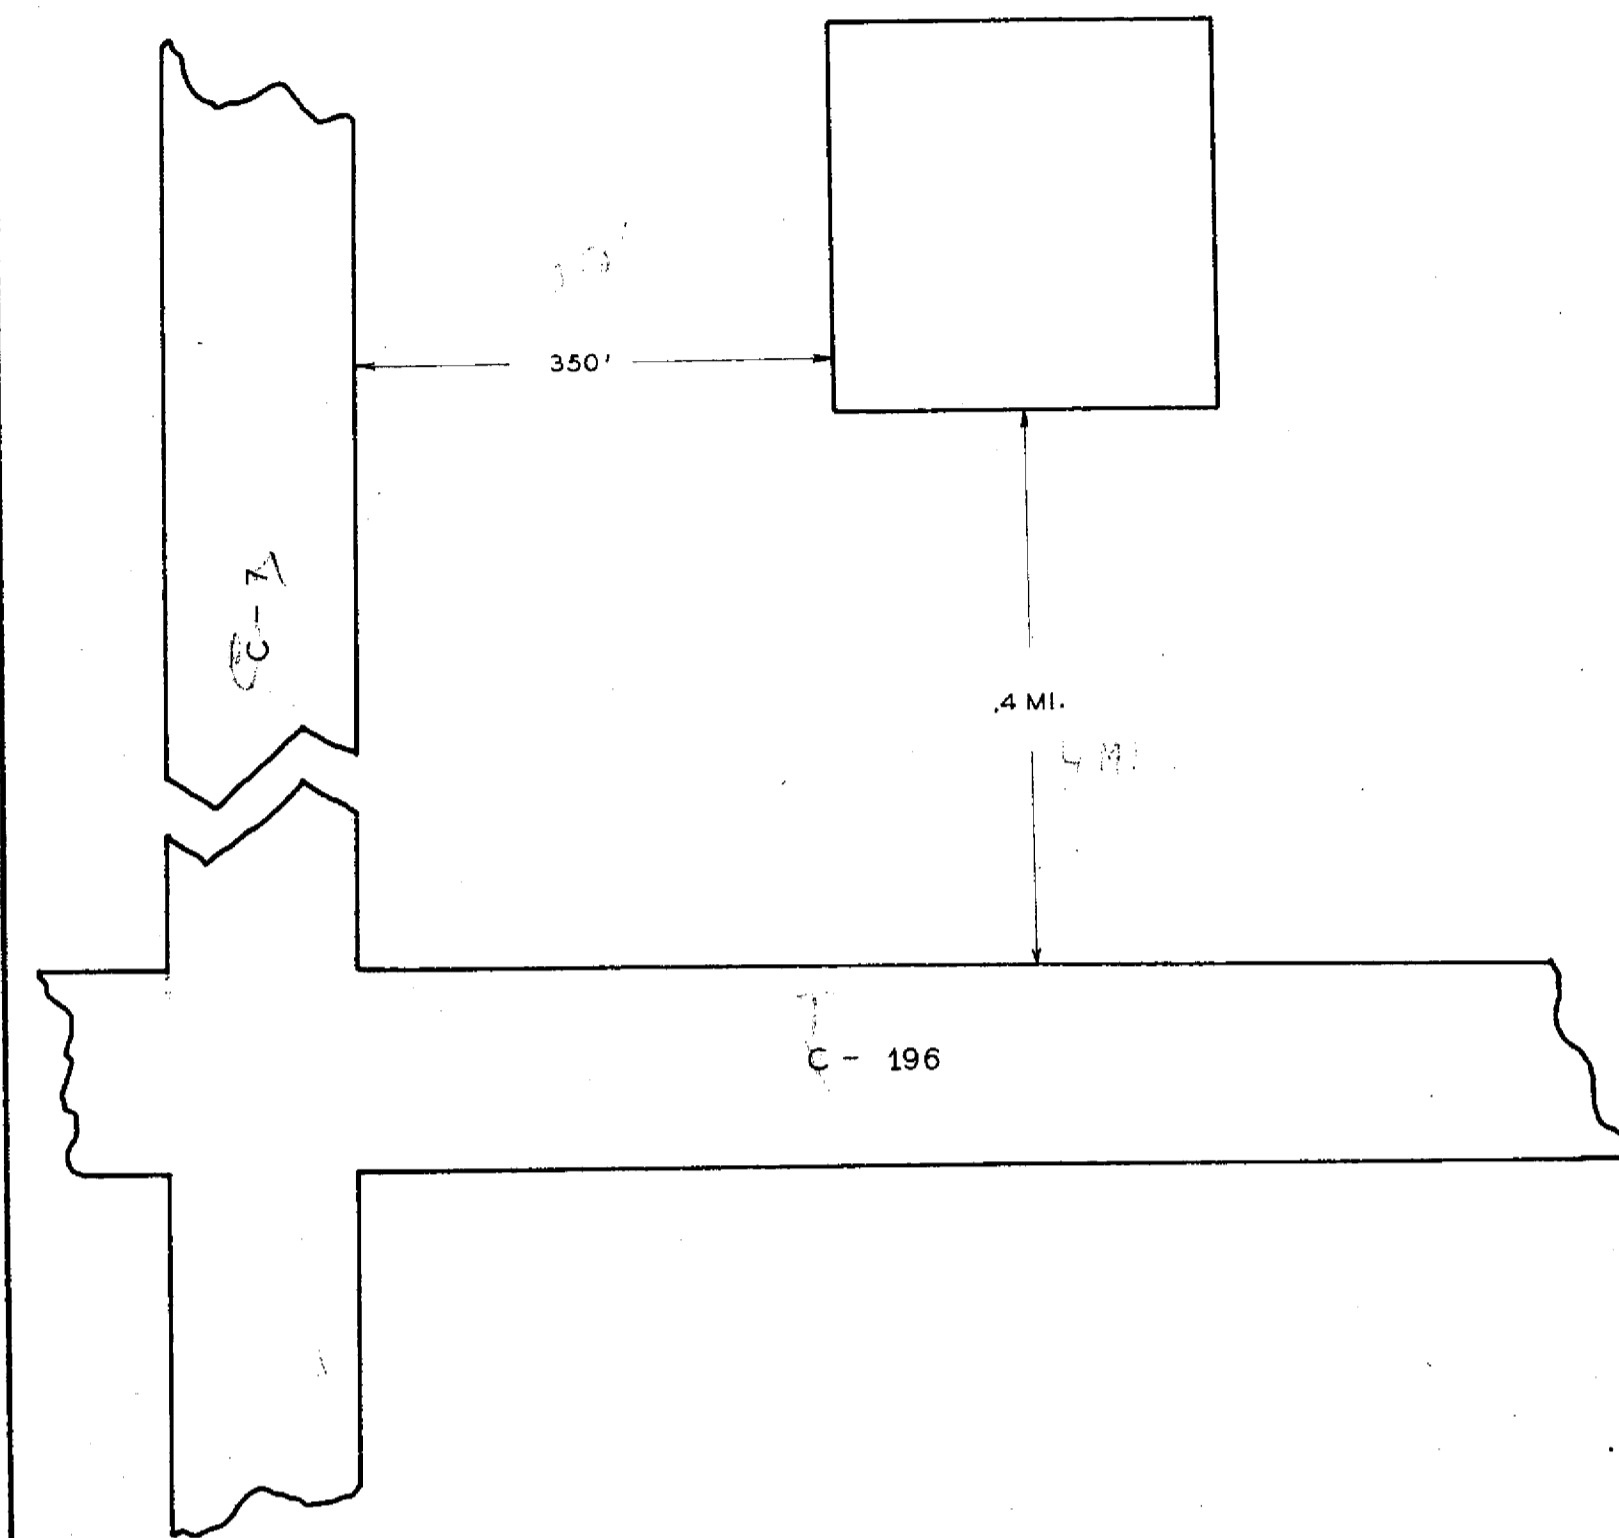


DARST CEMETERY
 DELAWARE CO. TROY TWP.
 OFFICIAL PROJECT NOS. 465-42-3-467 & 665-42-3-232

LEGEND
 ① REVOLUTIONARY WAR
 ⑩ WAR OF 1812
 ⑪ MEXICAN WAR
 ⑰ CIVIL WAR
 ⑳ SPANISH AM. WAR
 ㉑ WORLD WAR

SCALE 1" = 20' .01 ACRE

21-18-5

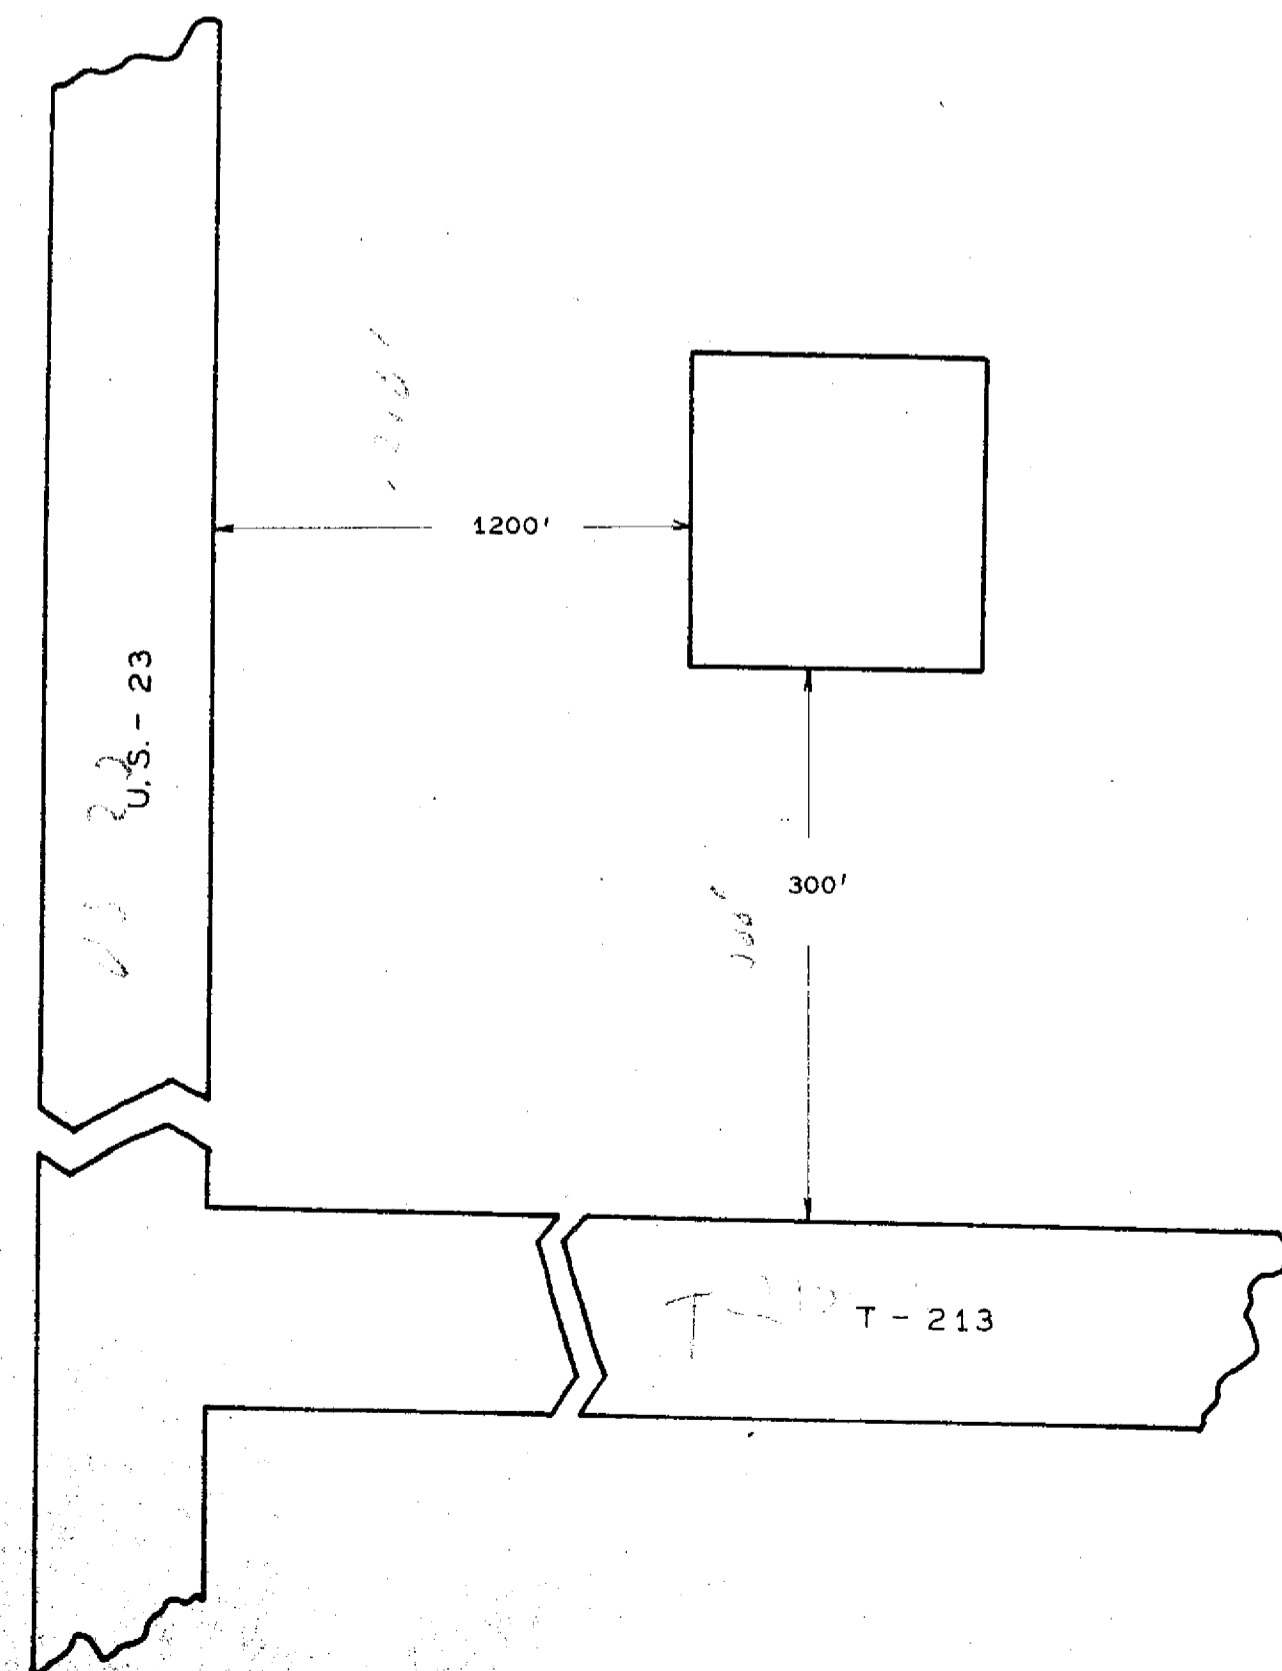


SILVERWOOD CEMETERY
 DELAWARE CO. TROY TWP.
 OFFICIAL PROJECT NOS. 465-42-3-467 & 665-42-3-232

LEGEND
 ① REVOLUTIONARY WAR
 ⑩ WAR OF 1812
 ⑪ MEXICAN WAR
 ⑰ CIVIL WAR
 ⑳ SPANISH AM. WAR
 ㉑ WORLD WAR

SCALE 1" = 20' .01 ACRE

21-18-4

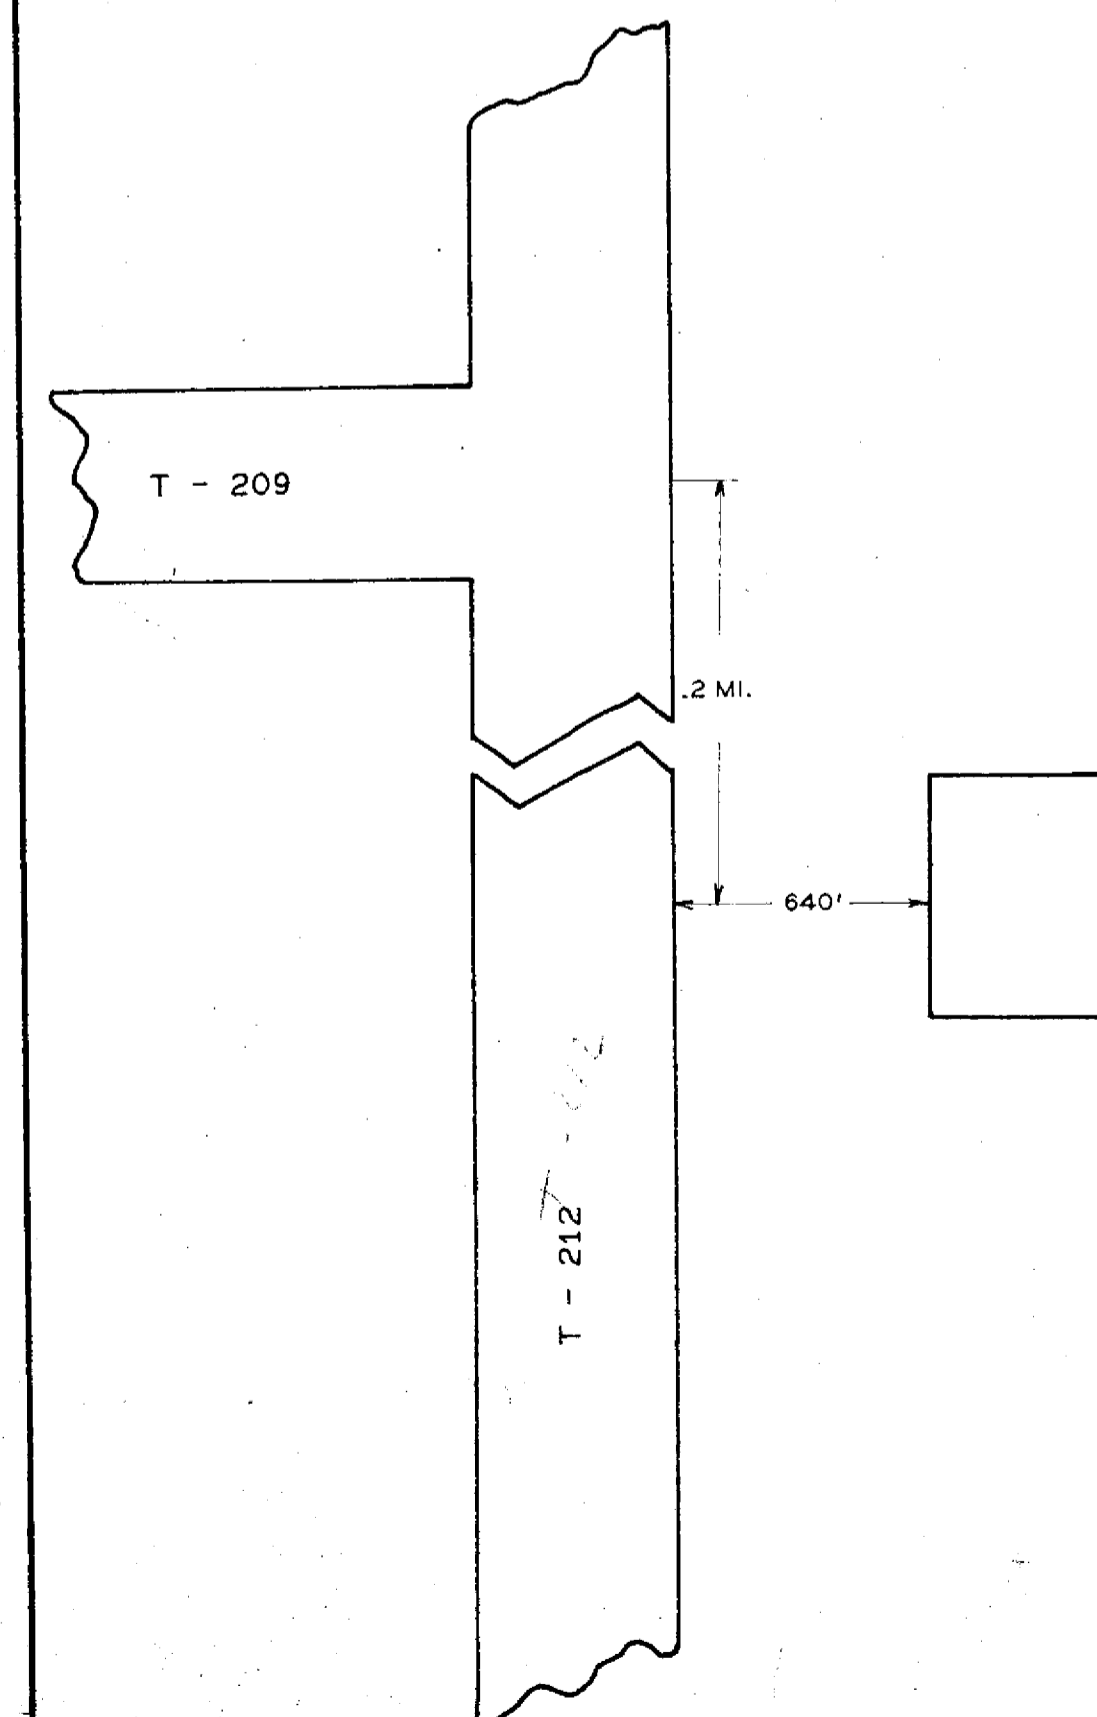


PIERCE DIX CEMETERY
 DELAWARE CO. TROY TWP.
 OFFICIAL PROJECT NOS. 465-42-3-467 & 665-42-3-232

LEGEND
 ① REVOLUTIONARY WAR
 ⑩ WAR OF 1812
 ⑪ MEXICAN WAR
 ⑰ CIVIL WAR
 ⑳ SPANISH AM. WAR
 ㉑ WORLD WAR

SCALE 1" = 20' .01 ACRE

21-18-6

NAME R G W
 CARPENTER NATHAN 3 3 3

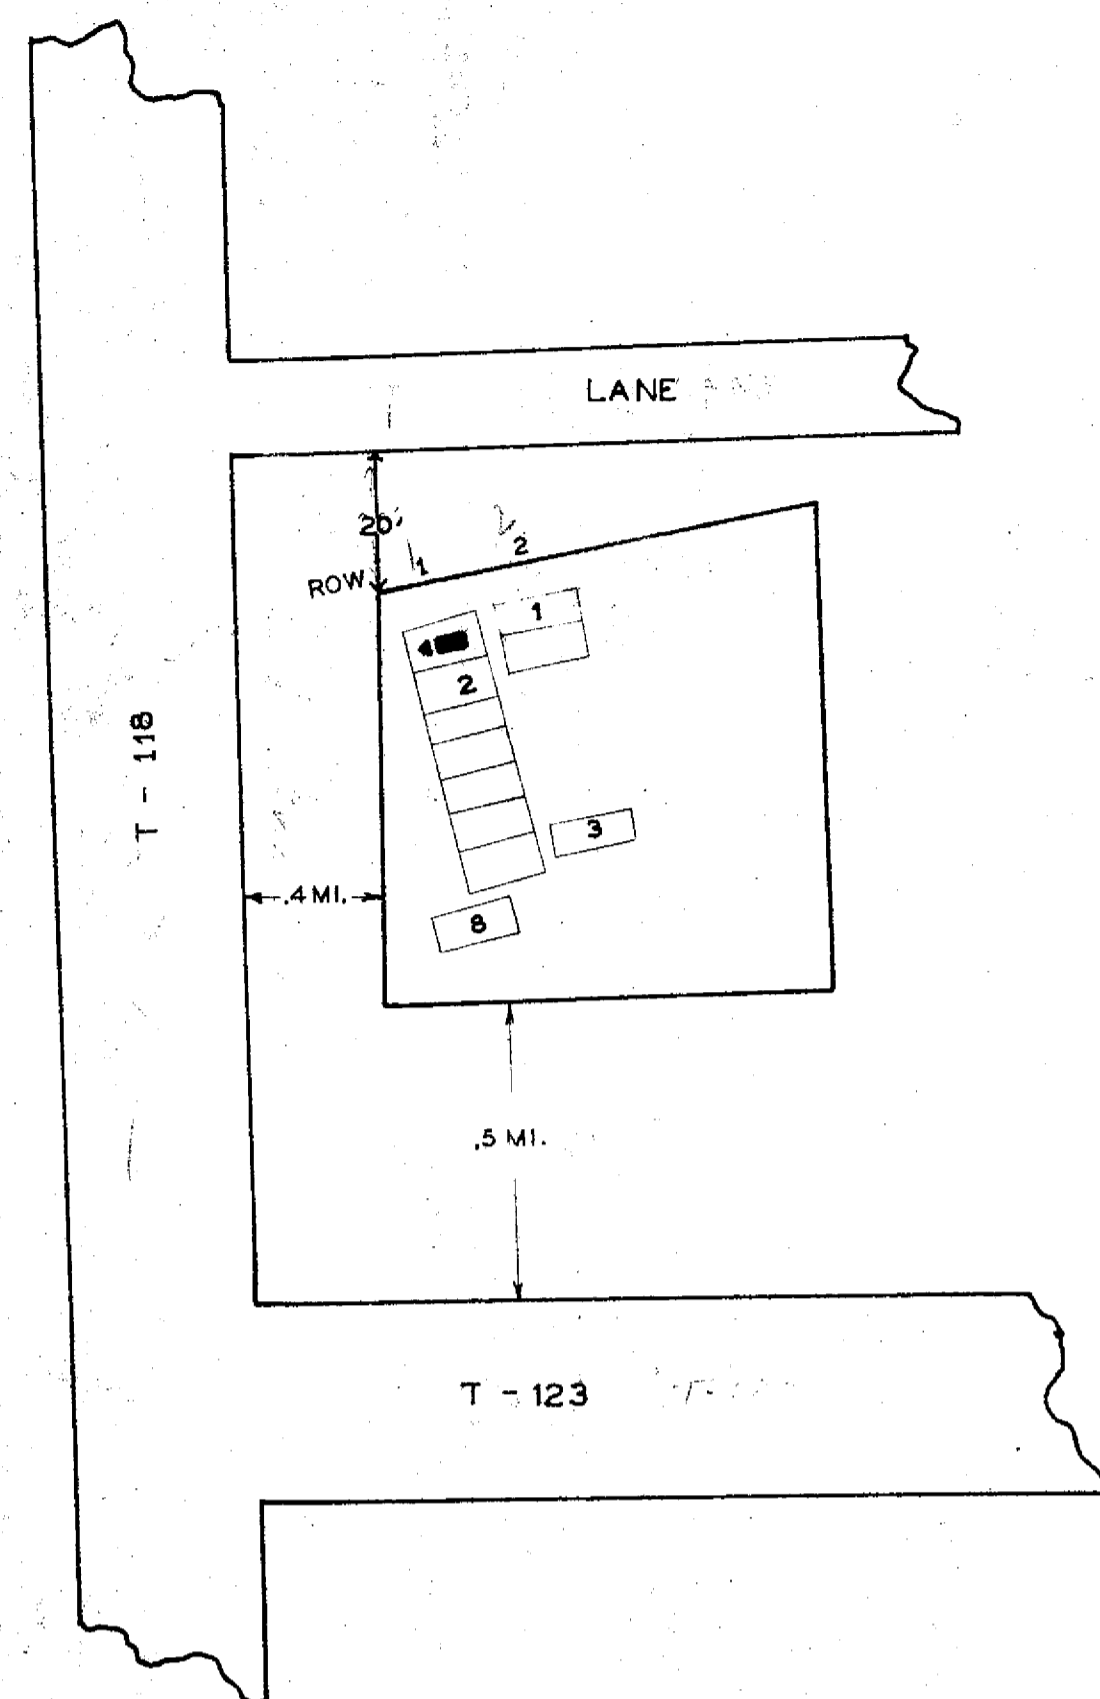

Carpenter Cem Liberty twp

CARPENTER CEMETERY

DELAWARE CO. LIBERTY TWP
 OFFICIAL PROJECT NOS. 465423467&665423232


LEGEND

- ① REVOLUTIONARY WAR
- ⑩ WAR OF 1812
- ⑮ MEXICAN WAR
- ⑲ CIVIL WAR
- ⑳ SPANISH AM. WAR
- ⑳ WORLD WAR

SCALE 1"=20' ACRE .05

*21-9-8
 Traced by N.L.H.
 9/14/77
 Ac. 05*

21-9-8

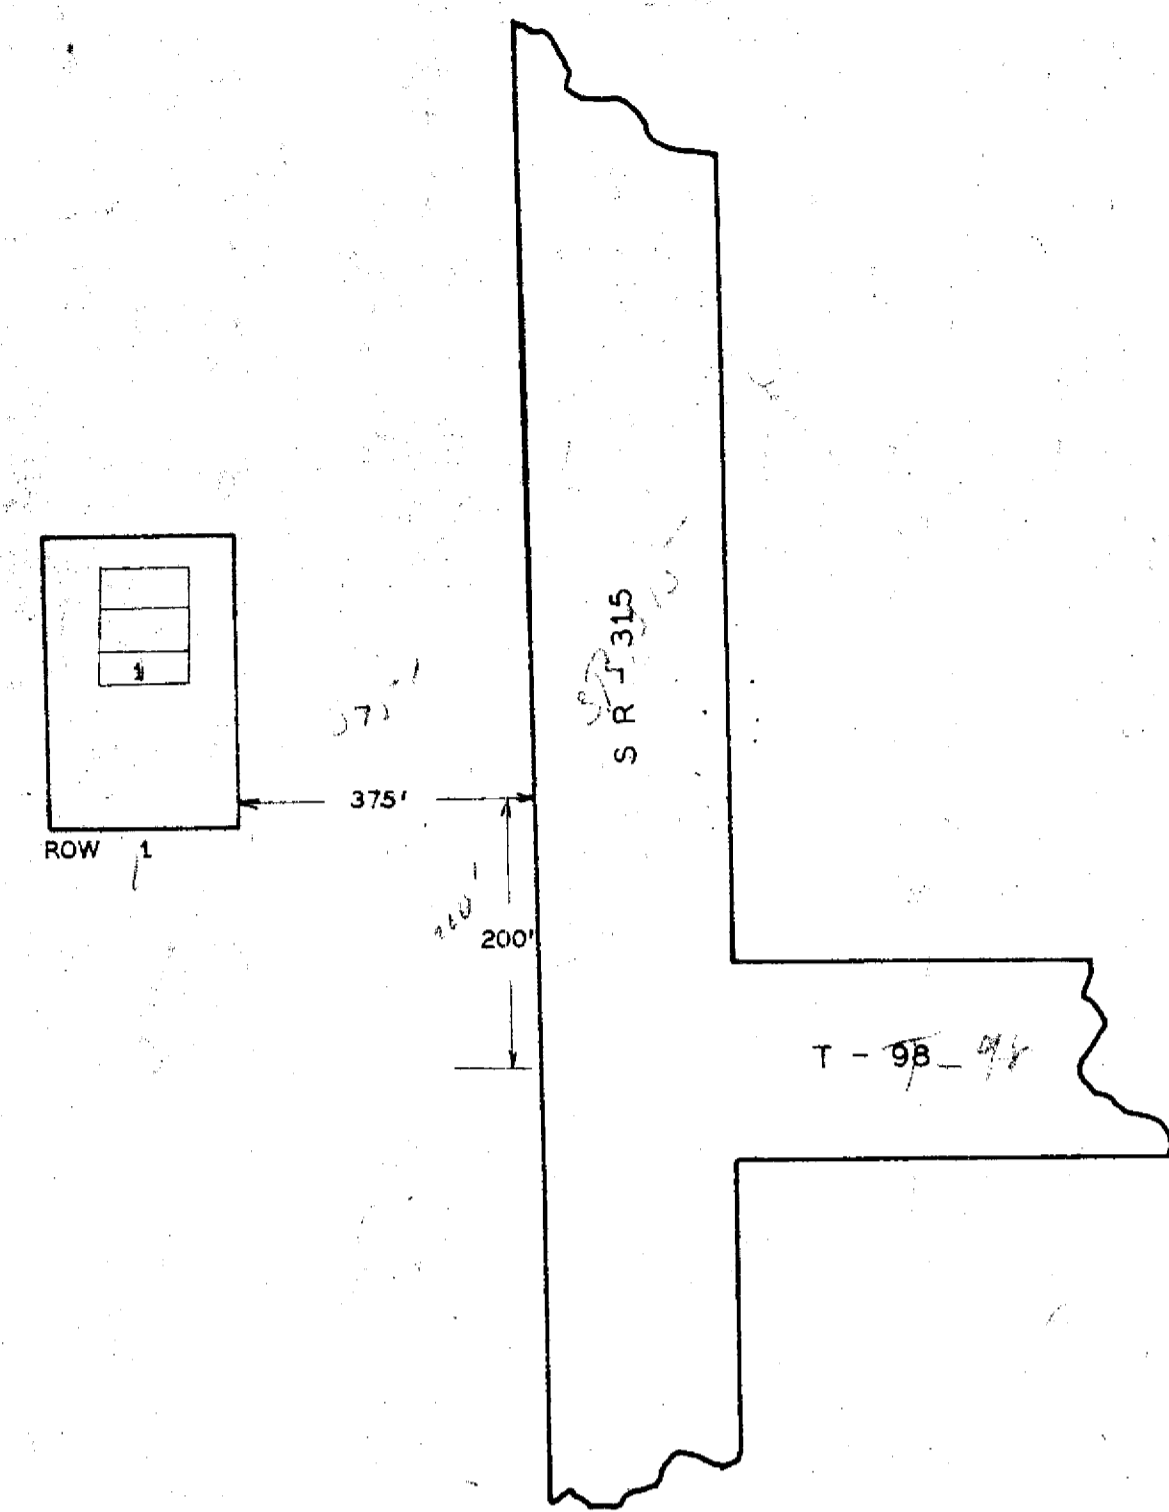

Blinn Cem Liberty twp

BLINN CEMETERY

DELAWARE CO. LIBERTY TWP
 OFFICIAL PROJECT NOS. 465423467&665423232

LEGEND


- ① REVOLUTIONARY WAR
- ⑩ WAR OF 1812
- ⑮ MEXICAN WAR
- ⑲ CIVIL WAR
- ⑳ SPANISH AM. WAR
- ⑳ WORLD WAR

SCALE 1"=20' ACRE .01

*21-9-12
 Traced by N.L.H.
 9/14/77
 Ac. 01*

21-9-12

LEGEND
 R = ROW - G = GRAVE - W = WAR
 CARSON SAMUEL R 2 G 7 W 10

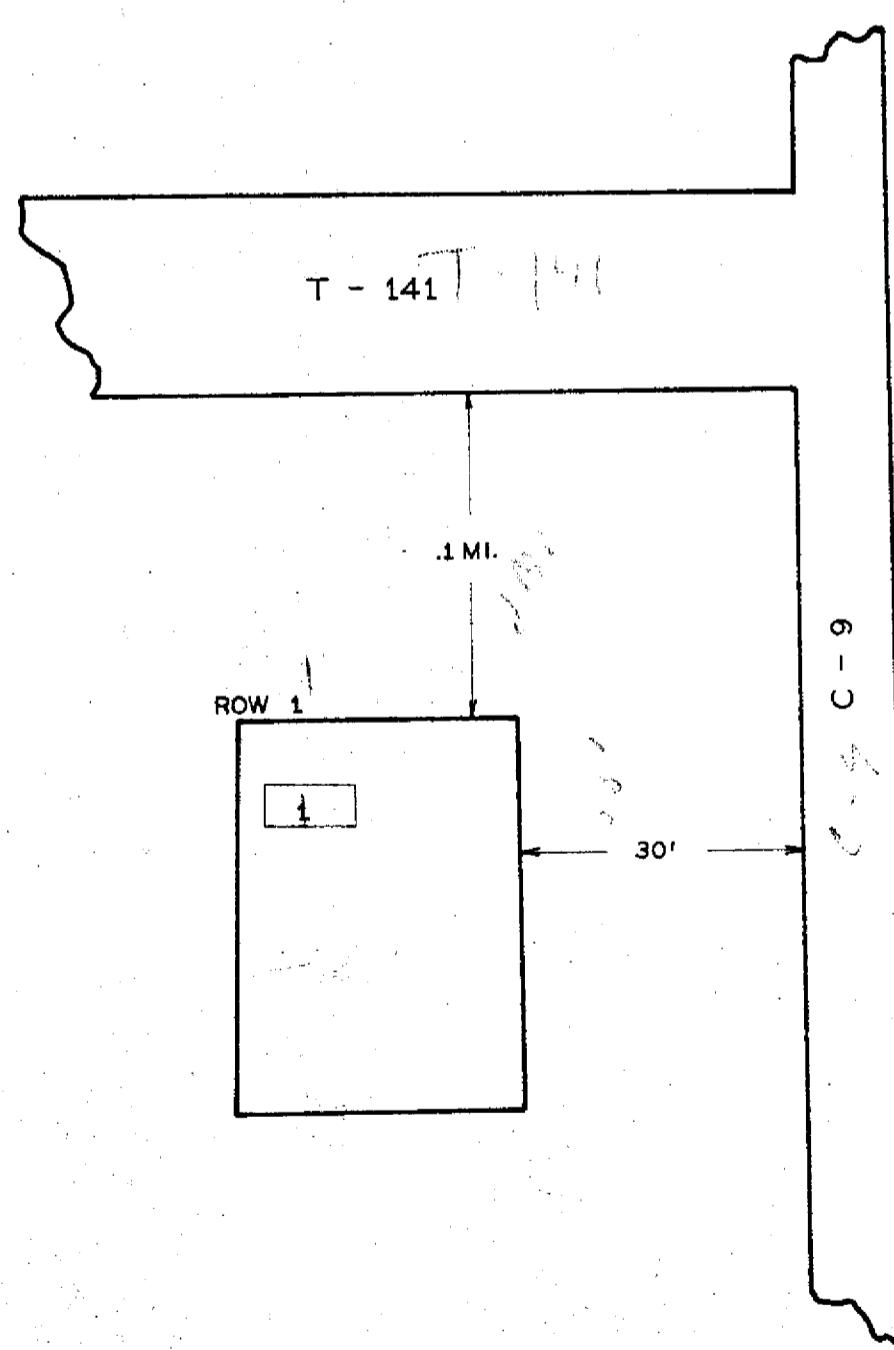

Hanner Cem Liberty twp

HANNER CEMETERY

DELAWARE CO. LIBERTY TWP
 OFFICIAL PROJECT NOS. 465423467&665423232


LEGEND

- ① REVOLUTIONARY WAR
- ⑩ WAR OF 1812
- ⑮ MEXICAN WAR
- ⑲ CIVIL WAR
- ⑳ SPANISH AM. WAR
- ⑳ WORLD WAR

SCALE 1"=20' ACRE .01

*21-9-15
 Traced by N.L.H.
 9/14/77
 Ac. 01*

21-9-15

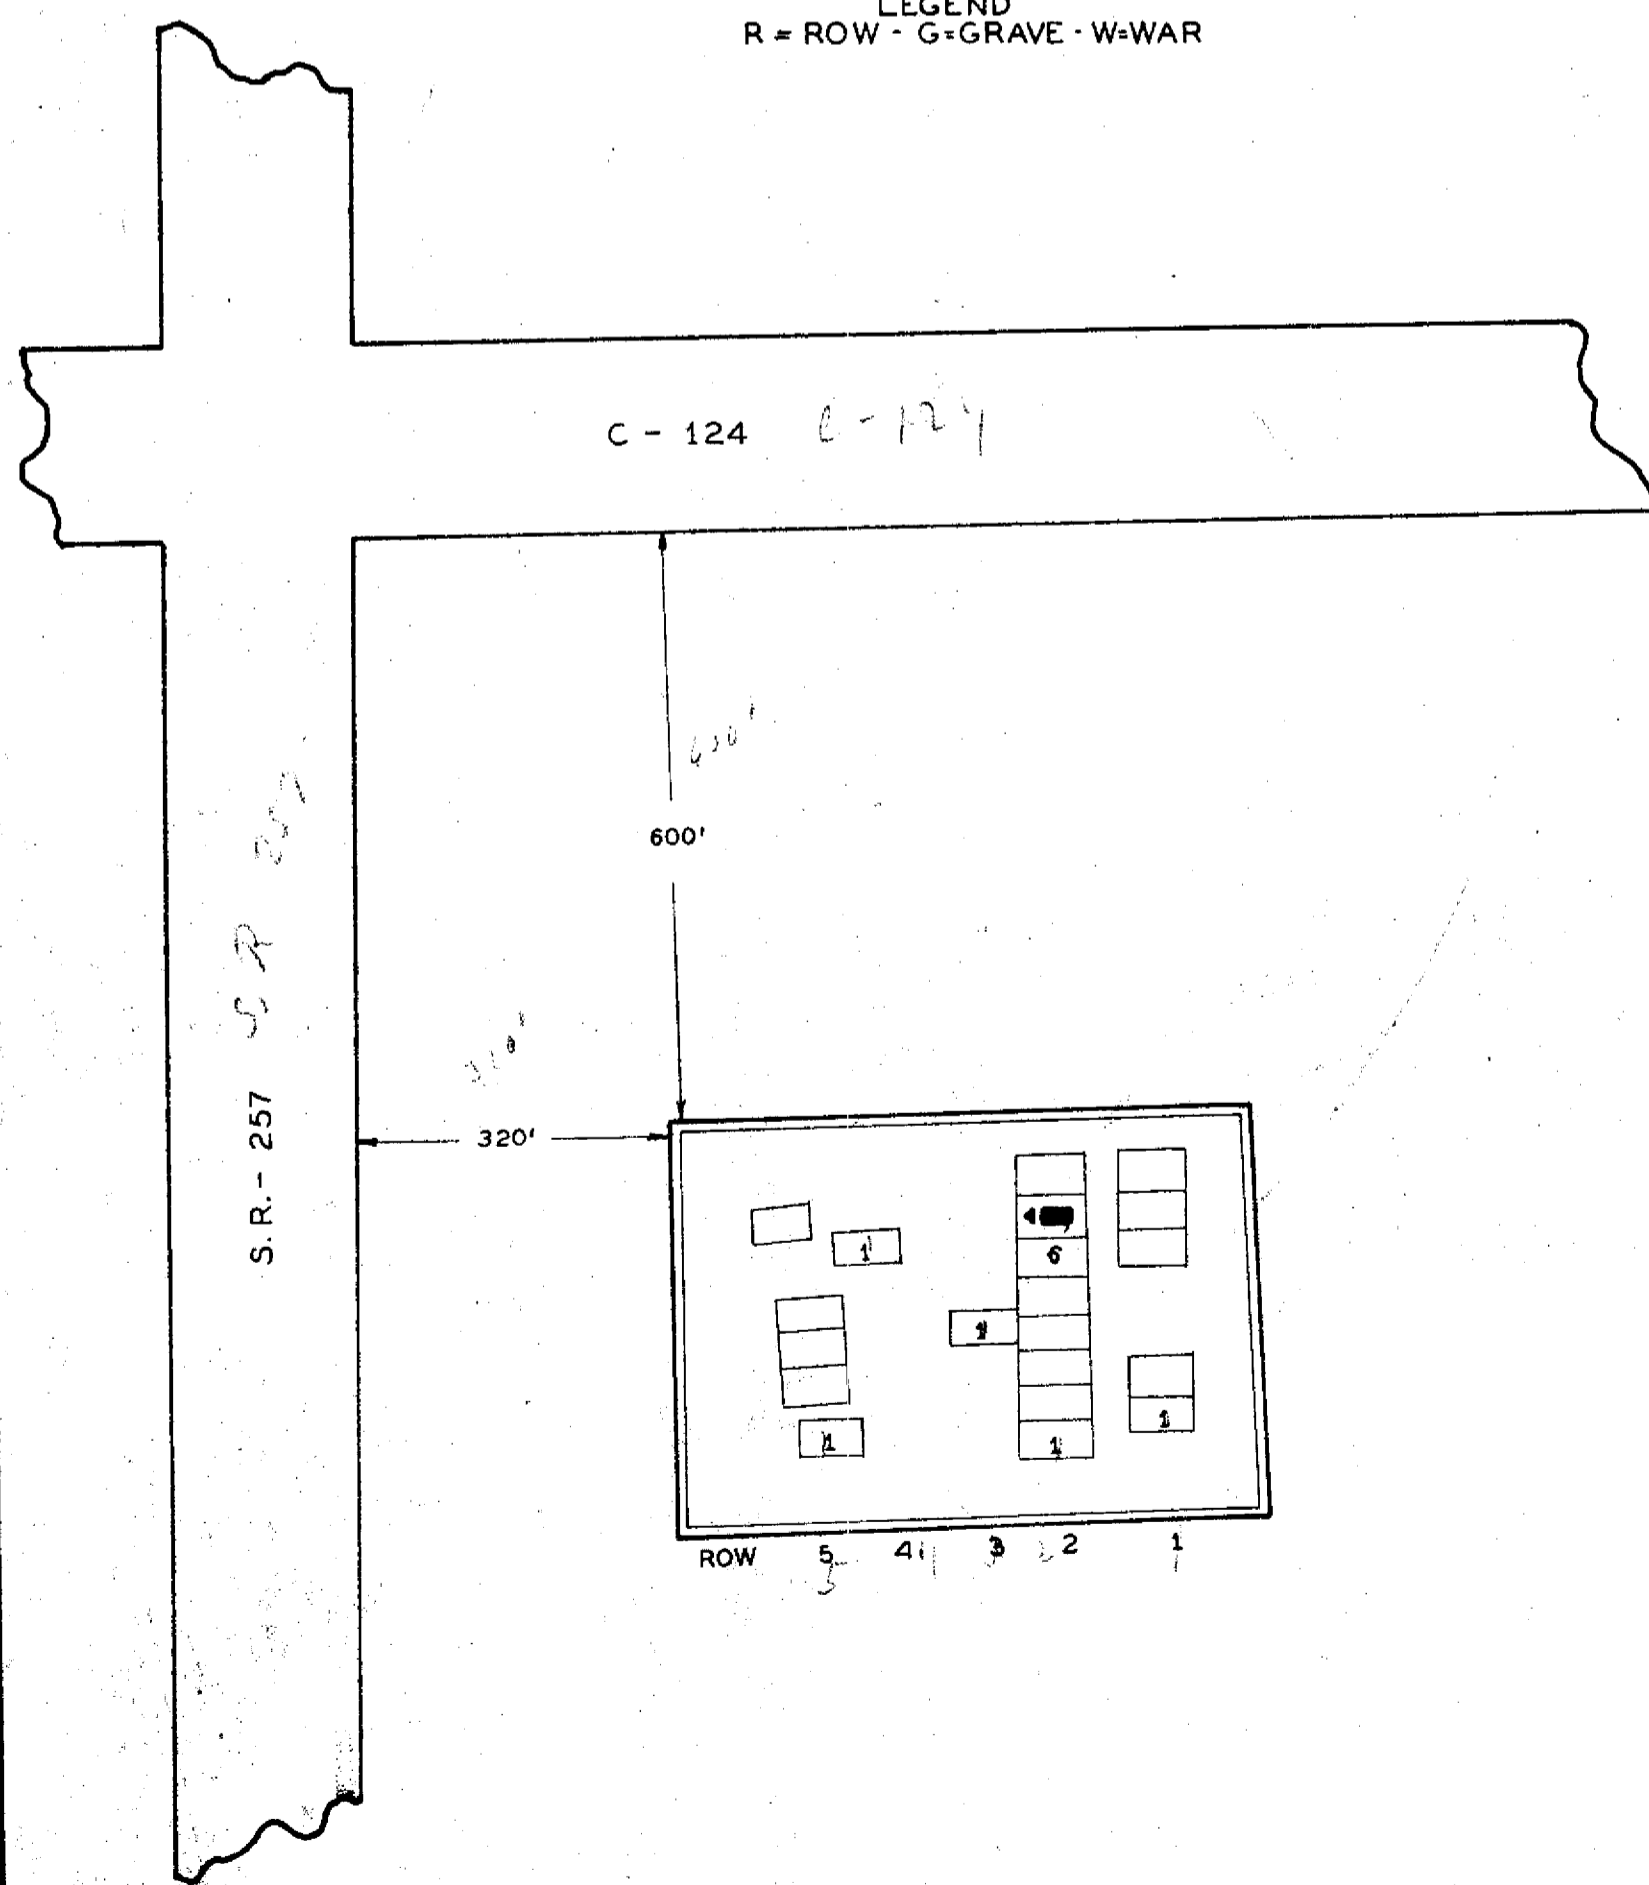

Carson Cem Liberty twp

CARSON CEMETERY

DELAWARE CO. LIBERTY TWP
 OFFICIAL PROJECT NOS. 465423467&665423232



LEGEND

- ① REVOLUTIONARY WAR
- ⑩ WAR OF 1812
- ⑮ MEXICAN WAR
- ⑲ CIVIL WAR
- ⑳ SPANISH AM. WAR
- ⑳ WORLD WAR

SCALE 1"=20' ACRE .06

*21-9-10
 Traced by N.L.H.
 9/14/77
 Ac. 06*

21-9-10

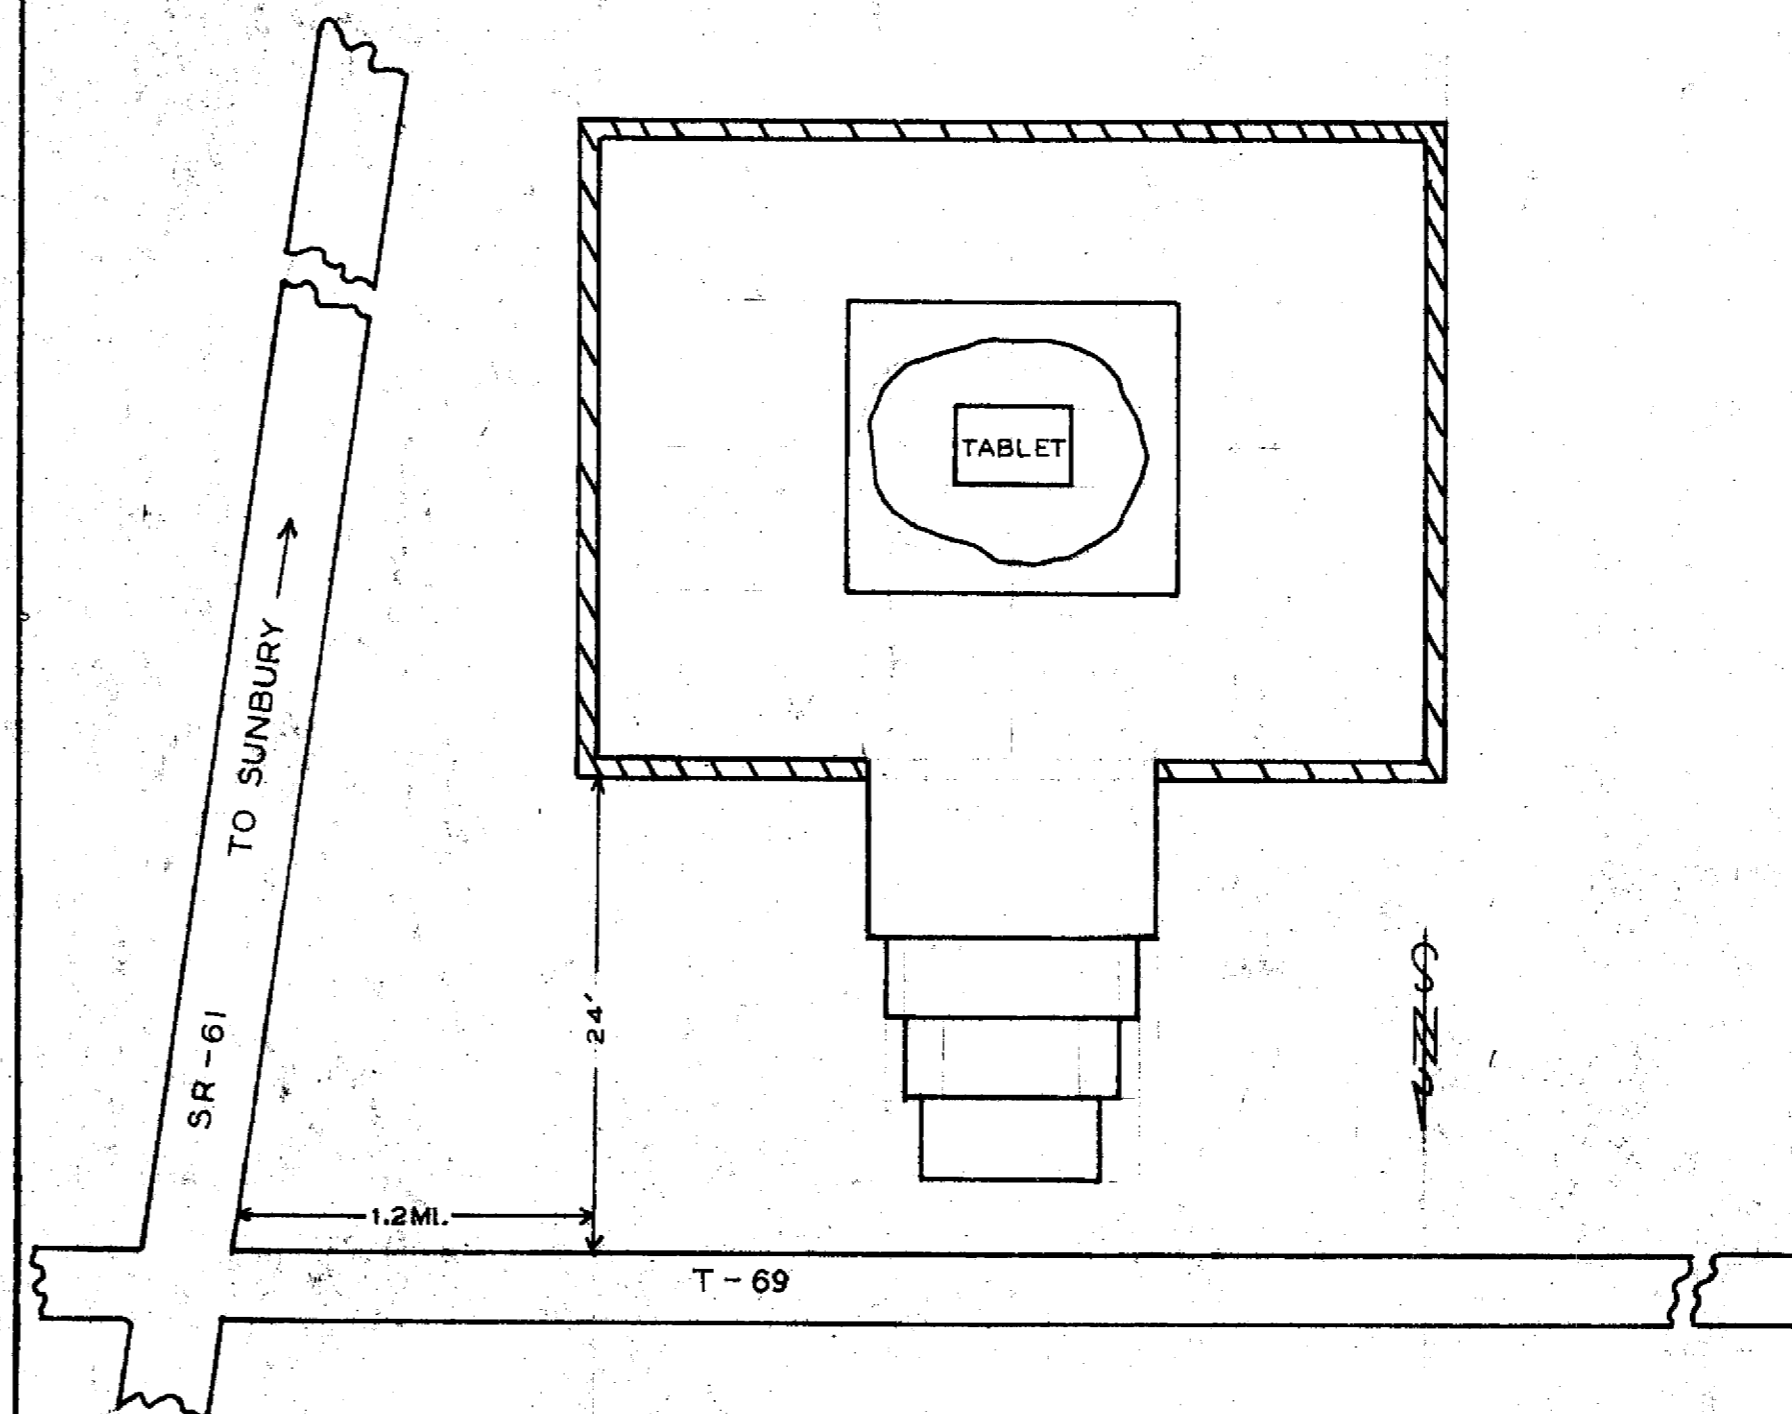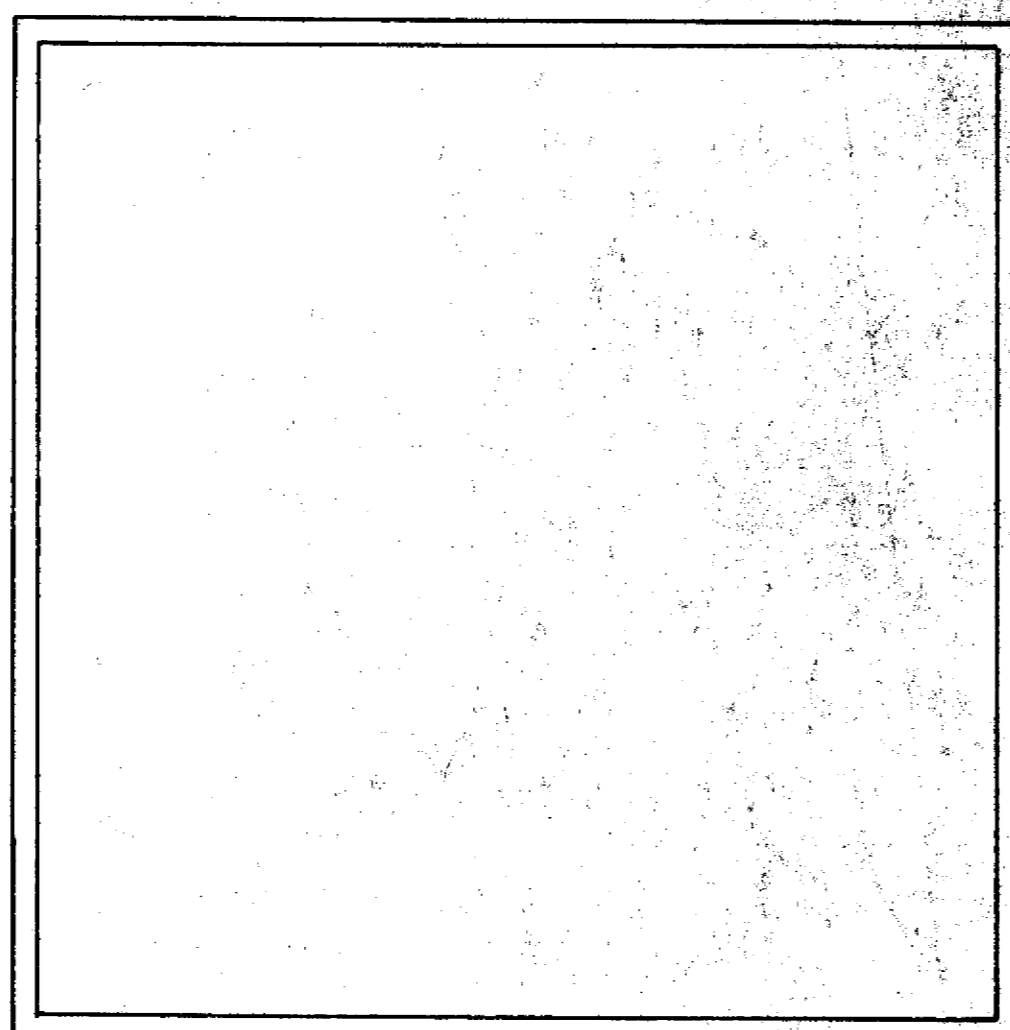

ROSECRANS MEMORIAL
BIRTHPLACE OF
GEN. WM. G. ROSECRANS

BORN SEPT. 6, 1819
DIED MAR. 11, 1898

ERECTED 1940
BY COL. BENSON W. HOUGH POST NO. 457
AMERICAN LEGION, SUNBURY, OHIO


DELAWARE CO. KINGSTON TWP.

OFFICIAL PROJECT NOS. 465-42-3-467 & 665-42-3-232

SCALE 2"=5'

21-8-3

NAME	L	R	G	W
DIXON WALTER L.	1	1	1	19
NUTT GEORGE	7	7	7	19
NUTT JACOB W.	5	10	10	19
NUTT JOHN C.	7	2	2	19

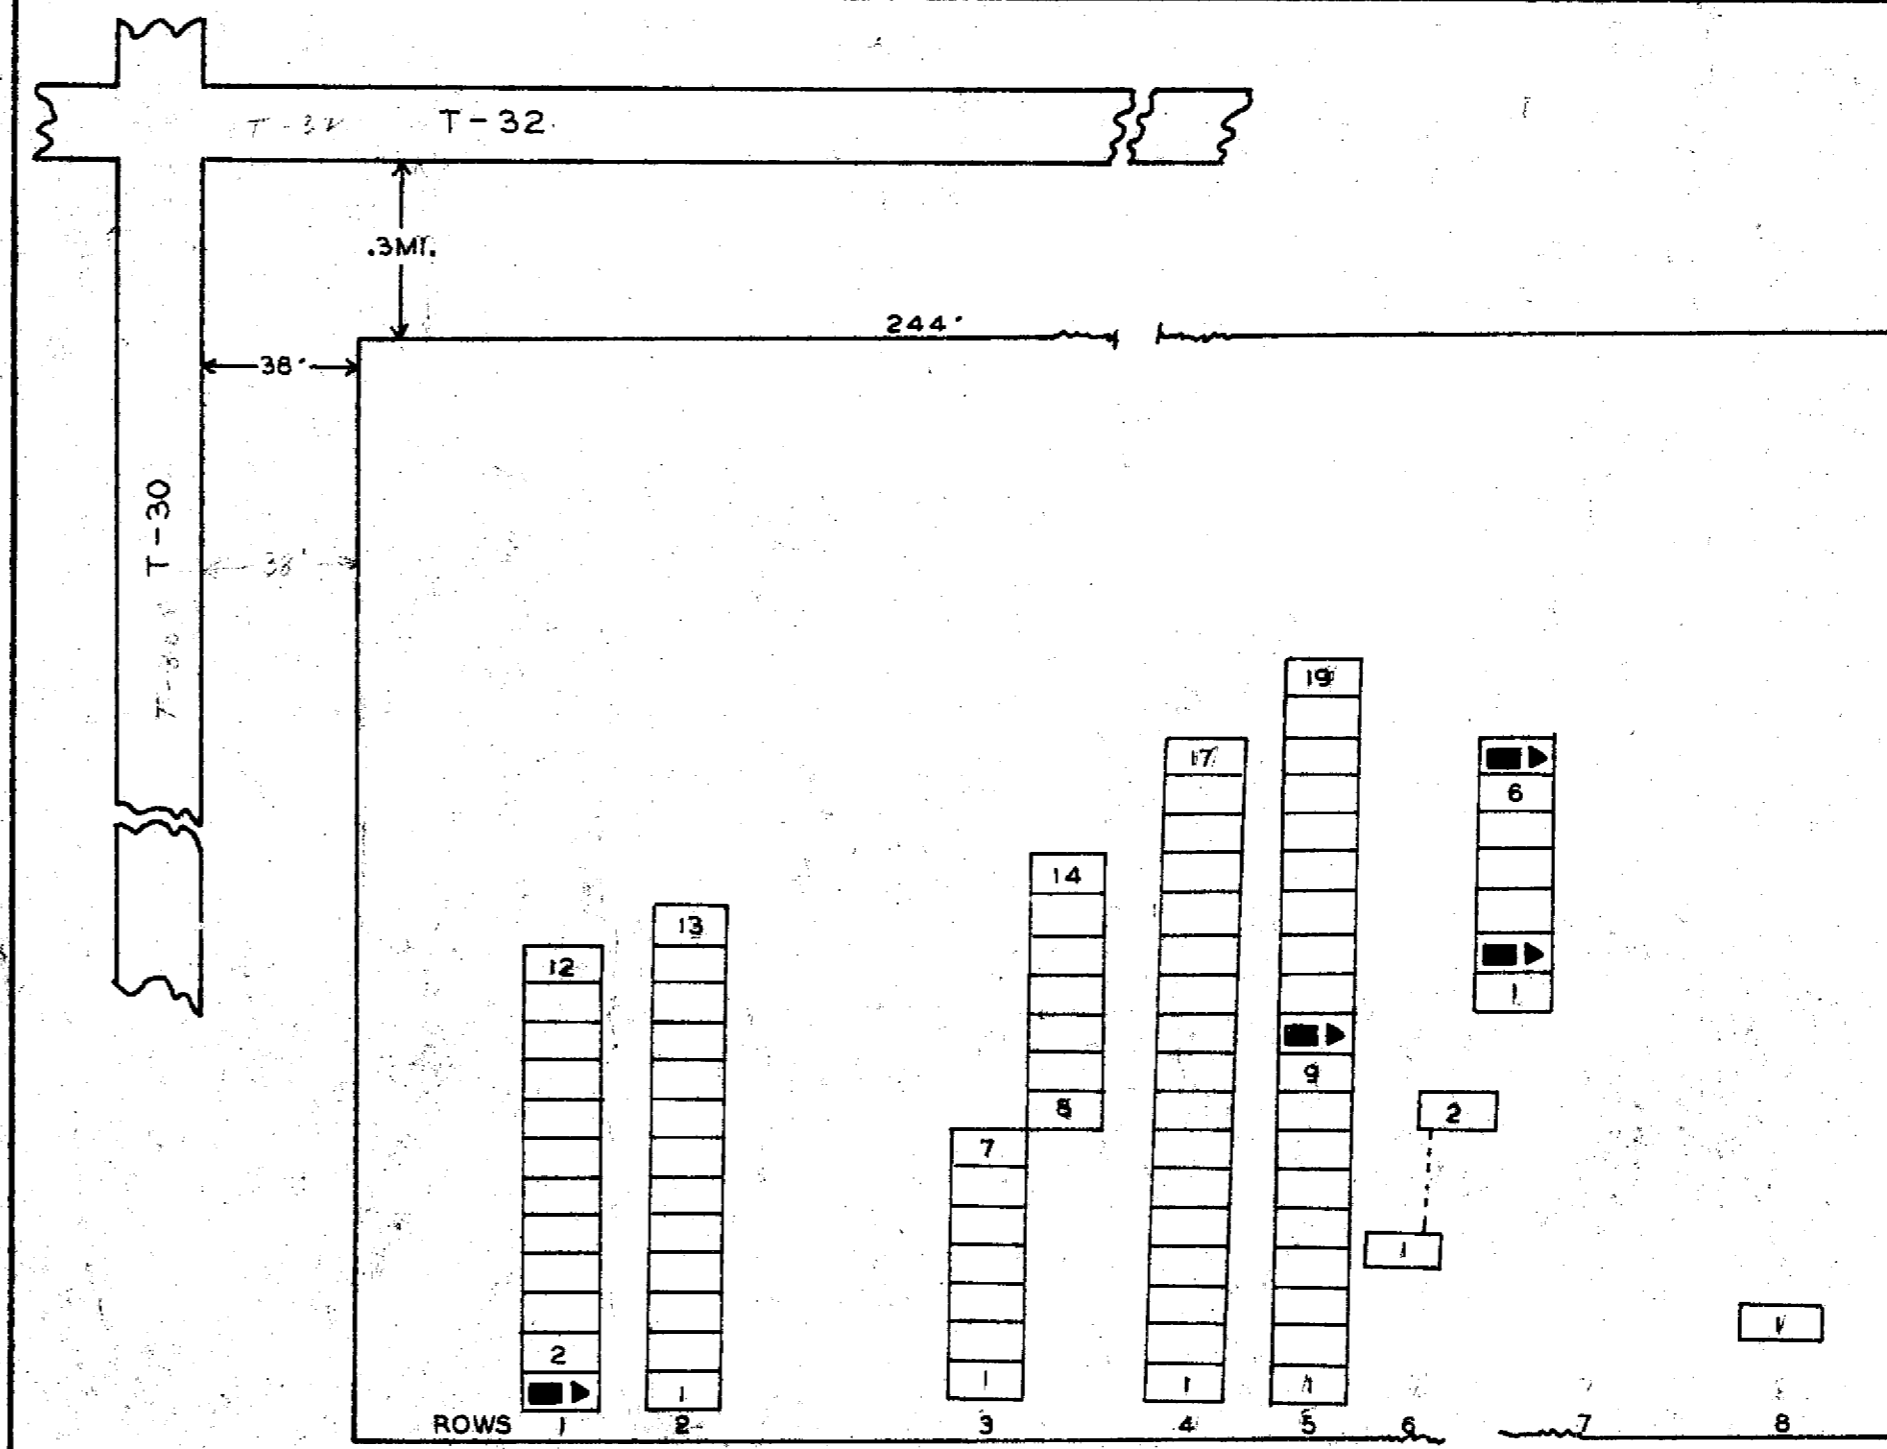

MAXTOWN
CEMETERY

DELAWARE CO. GENOA TWP.

OFFICIAL PROJECT NOS. 465-42-3-467 AND 665-42-3-232

LEGEND

- ① REVOLUTIONARY WAR
- ⑩ WAR OF 1812
- ⑮ MEXICAN WAR
- ⑰ CIVIL WAR
- ⑳ SPANISH AM. WAR
- ⑳ WORLD WAR

SCALE 1"=20' ACRES 0.55

21-6-3

LEGEND
L=LOT R=ROW
G=GRAVE W=WAR
X=POSITION UNKNOWN

ORIGINAL DELAWARE
CEMETERY

DELAWARE CO. DELAWARE TWP.

OFFICIAL PROJECT NOS. 465-42-3-467 AND 665-42-3-232

HISTORY

ABANDONED 1822

BODIES REMOVED TO 1ST DELAWARE CEMETERY
DISCONTINUED (REMOVED TO OLD DELAWARE CEMETERY)
DISCONTINUED (REMOVED TO OAK GROVE CEMETERY)

SCALE 1"=60' ACRES 1.90

21-5-9

